

GIS REGISTRY INFORMATION

SITE NAME: PROCTER & GAMBLE - FOX RIVER MILL
BRRTS #: 02-05-000156 **FID # (if appropriate):**
COMMERCE # (if appropriate):
CLOSURE DATE: 01/22/2004
STREET ADDRESS: 501 EASTMAN AVENUE
CITY: GREEN BAY

SOURCE PROPERTY GPS COORDINATES (meters in WTM91 projection): X= 678313 Y= 452107

CONTAMINATED MEDIA: Groundwater Soil Both

OFF-SOURCE GW CONTAMINATION >ES: Yes No

IF YES, STREET ADDRESS 1: _____

GPS COORDINATES (meters in WTM91 projection): X= _____ Y= _____

OFF-SOURCE SOIL CONTAMINATION >Generic or Site-Specific RCL (SSRCL): Yes No

IF YES, STREET ADDRESS 1: _____

GPS COORDINATES (meters in WTM91 projection): X= _____ Y= _____

CONTAMINATION IN RIGHT OF WAY: Yes No

DOCUMENTS NEEDED:

Closure Letter, and any conditional closure letter issued

Copy of most recent deed, including legal description, for all affected properties

Certified survey map or relevant portion of the recorded plat map (if referenced in the legal description) for all affected properties
 County Parcel ID number, if used for county, for all affected properties

Location Map which outlines all properties within contaminated site boundaries on USGS topographic map or plat map in sufficient detail to permit the parcels to be located easily (8.5x14" if paper copy). If groundwater standards are exceeded, the map must also include the location of all municipal and potable wells within 1200' of the site.

Detailed Site Map(s) for all affected properties, showing buildings, roads, property boundaries, contaminant sources, utility lines, monitoring wells and potable wells. (8.5x14", if paper copy) This map shall also show the location of all contaminated public streets, highway and railroad rights-of-way in relation to the source property and in relation to the boundaries of groundwater contamination exceeding ch. NR 140 ESs and soil contamination exceeding ch. NR 720 generic or SSRCLs.

Tables of Latest Groundwater Analytical Results (no shading or cross-hatching)

Tables of Latest Soil Analytical Results (no shading or cross-hatching)

Isoconcentration map(s), if required for site investigation (SI) (8.5x14" if paper copy). The isoconcentration map should have flow direction and extent of groundwater contamination defined. If not available, include the latest extent of contaminant plume map.

GW: Table of water level elevations, with sampling dates, and free product noted if present

GW: Latest groundwater flow direction/monitoring well location map (should be 2 maps if maximum variation in flow direction is greater than 20 degrees)

SOIL: Latest horizontal extent of contamination exceeding generic or SSRCLs, with one contour

Geologic cross-sections, if required for SI. (8.5x14" if paper copy)

RP certified statement that legal descriptions are complete and accurate

Copies of off-source notification letters (if applicable)

Letter informing ROW owner of residual contamination (if applicable)(public, highway or railroad ROW)

Copy of (soil or land use) deed restriction(s) or deed notice if any required as a condition of closure

X
X
X
X
X
X
NA
X
NA
X
NA
X
X
X
NA
NA
NA



State of Wisconsin \ DEPARTMENT OF NATURAL RESOURCES

Jim Doyle, Governor
Scott Hassett, Secretary
Ronald W. Kazmierczak, Regional Director

Northeast Region Headquarters
1125 N. Military Ave., P.O. Box 10448
Green Bay, Wisconsin 54307-0448
Telephone 920-492-5800
FAX 920-492-5913
TTY Access via relay - 711

January 22, 2004

Mr. Ray Perry
Procter & Gamble Paper Products Company
P.O. Box 8020
Green Bay, WI 54308-8020

SUBJECT: Final Case Closure by Closure Committee with Conditions Met
Procter & Gamble Paper Products Company – Fox River Plant,
501 Eastman Avenue, Green Bay, Wisconsin
WDNR BRRTS #: 02-05-000156

Dear Mr. Perry:

On October 13, 2003 the Northeast Region Closure Committee reviewed the above referenced site for closure. This committee reviews environmental remediation cases for compliance with state laws and standards to maintain consistency in the closure of these cases. On November 5, 2003, you were notified that the Closure Committee had granted conditional closure to this case.

On January 20, 2004 the Department received correspondence indicating that you have complied with the conditions of closure (abandonment of the monitoring wells and listing of the site on the soil GIS registry). Based on the correspondence and data provided, it appears that your case has been remediated to Department standards in accordance with s. NR 726.05, Wis. Adm. Code. The Department considers this case closed and no further investigation, remediation or other action is required at this time.

Your site will be listed on the Department's Remediation and Redevelopment GIS Registry of Closed Remediation Sites. Information that was submitted with your closure request application will be included on the registry. To review the sites on the GIS Registry web page, visit <http://gomapout.dnr.state.wi.us/org/at/et/geo/gwur/index.htm>

Please be aware that this case may be reopened pursuant to s. NR 726.09, Wis. Adm. Code, if additional information regarding site conditions indicates that contamination on or from the site poses a threat to public health, safety or welfare, or the environment.

The Department appreciates your efforts to restore the environment at this site. If you have any questions regarding this letter, please contact me at 920-492-5943.

Sincerely,

Kristin DuFresne
Hydrogeologist
Bureau for Remediation & Redevelopment

cc: Eric Schmidt/Mike Carney, STS Consultants Ltd.
1035 Kepler Drive, Green Bay, WI 54311

Vol. 339 pg. 76

519256
WARRANTY DEED

THIS INDENTURE, Made as of the 17th day of January, 1957,
but actually executed this 15th day of January, 1957,
between CHARMIN PAPER MILLS INC., a corporation, duly organized
and existing under the laws of the State of Wisconsin, and hav-
ing its principal office in the City of Green Bay and State of
Wisconsin, of the first part, and THE CHARMIN PAPER PRODUCTS
COMPANY, a corporation, duly organized and existing under the
laws of the State of Ohio, and having its principal office in
the city of Cincinnati, and State of Ohio, party of the second
part.

WITNESSETH, That the said party of the first part, for and
in consideration of the sum of One Dollar and other valuable
consideration to it in hand paid by the said party of the second
part, the receipt whereof is hereby acknowledged and confessed,
has given, granted, bargained, sold, remised, released, aliened,
conveyed and confirmed and by these presents does give, grant,
bargain, sell, remise, release, alien, convey and confirm unto
the said party of the second part, its successors and assigns
forever, the following described real estate situated in the
County of Brown and State of Wisconsin, to-wit:

TRACT I

DIVISION "A", GREEN BAY, BROWN COUNTY, WISCONSIN

Property in McCormick & Flatley's Subdivision of Lot 11, and
part of Lot 10 of Whitney's Addition (sometimes called Whitney's
Second Addition) to the City of Green Bay, Brown County, Wis-
consin, described as follows:

Lots 3, 4, 5, 6, 7, 9, 10, 11, 12, 13, 14, 16 and 17, Block C;

Lot 1 and that part of Lots 2 and 3, Block D, lying east of the
east line of Lot 7, Block C extended southerly to the harbor
line of East River:

Property in J. H. Elmore's Subdivision of Lot 9 and part of Lot
10 of Whitney's Addition (sometimes called Whitney's Second Ad-
dition) to the City of Green Bay, Brown County, Wisconsin,
described as follows:

519256

VOL 339 PAGE 77

Lots 18 and 19, Block B; Lots 1, 2, 3 and 4, Block C; Lots 1, 2, 3 and 4, Block D;

A strip of land formerly used as an alleyway running from the East River in a northerly direction along and abutting Lots 1, 2, 3 and 4, Block D, on the westerly side thereof;

A strip of land between Elm Street and the East River being the westerly 40 feet of the vacated portion of Van Buren Street lying between Elm Street and the East River.

TRACT II.

DIVISION "B", GREEN BAY, BROWN COUNTY, WISCONSIN

Property in the City of Green Bay, Brown County, Wisconsin, described as follows:

Beginning at a point where the north line of Eastman Avenue intersects the West line of Quincy Street, running thence northerly along the west line of Quincy Street ~~to the center line of Eastman Avenue~~ to a line which is parallel to and 400 feet southerly from a line which has been established by agreement and quitclaim deed made and entered into by and between Hoberg Paper Mills, Inc. and Northern Paper Mills, dated September 25, 1930, recorded in the office of the Register of Deeds for Brown County, Wisconsin on November 3, 1930, in Volume 185 Deeds, page 548; running thence westerly along said line parallel to and 400 feet southerly from the line established by the aforesaid agreement to the channel bank of the Fox River; thence southerly along the channel bank of the Fox River to the point where the same intersects the north line of Eastman Avenue extended westerly; thence easterly along the north line of Eastman Avenue extended to the place of beginning, excepting from the tract within the boundaries described a parcel of land owned by Kewaunee, Green Bay & Western Railroad Company, Chicago, Milwaukee, St. Paul & Pacific Railroad Company, and Chicago & Northwestern Railway Company, formerly described as Lot 6, Block 35, Eastman's Addition to the City of Green Bay, now vacated.

A strip of land abutting on the south that portion of the tract formerly described as Block 35, Eastman's Addition to the city of Green Bay, now vacated, and which constitutes the north one-half of that portion of Eastman Avenue vacated by resolution of the council of the city of Green Bay, April 20, 1926, recorded October 29, 1926, in the office of the Register of Deeds for Brown County, Wisconsin, in Volume 8 Miscellaneous Records, page 28.

Property in the Plat of Eastman's Addition to the City of Green Bay, Brown County, Wisconsin, described as follows:

That part of Lot 6, Block 25, described as follows: Beginning at a point on the easterly line of Lot 6, which point is 18 feet measured from the center line of the jointly owned track of the Kewaunee, Green Bay & Western R.R. Co., and Chicago, Milwaukee, St. Paul & Pacific R.R. Co., and running thence southerly along the easterly line of said Lot 6, 44 feet to a point, thence westerly and parallel to the northerly line of Lot 6 to a point

on the westerly boundary line of said Lot 6, thence northerly along said westerly line to a point which is 18 feet distant measured radially from the center line of the aforementioned track, thence northeasterly on a curved line of 18 feet distant from and concentric with the center line of said aforementioned track to the point of beginning.

All that part of Lots 1, 2, 3, 4, 5, 6, 11 and 12, Block 25, lying northerly and westerly of the jointly owned right of way of the Kewaunee, Green Bay and Western R.R. Co., and Chicago, Milwaukee, St. Paul and Pacific R.R. Co., except that part of said Lots 1, 2, 3, 4, 11 and 12 of said Block 25, bounded on the north by a line parallel with and 69.58 feet southerly of the south line of Eastman Avenue, on the east by a line 12 feet westerly of, concentric with and parallel to the center line of the spur-track of the C. M. & St. P. and the K. C. B. & W. railroads, and on the west by the east line of Quincy Street.

TRACT III

LITTLE RAPIDS DIVISION, VILLAGE OF LAWRENCE, BROWN COUNTY, WISCONSIN

Property in the Plat of Village of Lawrence, town of Lawrence, Brown County, Wisconsin, described as follows:

Lots 3, 4, 5 and 6, Block 10; Lots 3, 4, 5, 8, 9 and 10, Block 14;

Commencing at the intersection of the boundary line between Blocks 5 and 6, in the village of Lawrence plat (as recorded on Page 73 of Vol. 1 of Plats, recorded in the office of the Register of Deeds for the county of Brown, state of Wisconsin) and the center of said highway crossing said blocks; thence northeast along the center of said highway 1059 feet to the northeast line of Block 7; thence southeasterly at right angles to the last mentioned line 276 feet to an iron gas pipe; thence parallel to the above named center line of the highway 1004.6 feet to the center of the old highway shown on the Plat of the Village of Lawrence; thence along the center line of said highway 280.5 feet to the point of beginning, containing 6.54 acres, except land previously deeded to C. & N. W. Ry. for a sidetrack to Mills.

TOGETHER with all and singular the hereditaments and appurtenances thereunto belonging, or in anywise appertaining; and all the estate, right, title, interest, claim or demand whatsoever of the said party of the first part, either in possession or expectancy of, in and to the above bargained premises and their hereditaments and appurtenances.

TO HAVE AND TO HOLD the said premises as above described, with said hereditaments and appurtenances, unto the said party of the second part and to its successors and assigns forever.

519256

PROVIDED, however, that the above described real estate is conveyed subject to the following: Railroad rights of way and easements for railways, electric transmission lines and other utilities.

AND THE SAID Grantor, for itself and its successors, doth hereby covenant, grant, bargain, and agree to and with the said party of the second part, its successors and assigns, that at the time of the ensembling and delivery of these presents, the said party of the first part is well seized of the premises above described, as of a good, sure, perfect, absolute and indefeasible estate of inheritance in the law, in fee simple, and that the same are free and clear from all incumbrances whatever, except the lien of the First Wisconsin Trust Company as trustee under Trust Indenture dated February 1, 1953, and liens for taxes and assessments not yet delinquent, and doth further covenant that the above bargained premises, in the quiet and peaceable possession of the said party of the second part, its successors and assigns, against all and every person or persons lawfully claiming the whole or any part thereof, it shall and will forever WARRANT and DEFEND.

IN WITNESS WHEREOF, the said party of the first part hath caused these presents to be signed by J. M. Conway, its President, and countersigned by P.M. Chiuminatto, its Secretary, and its corporate seal to be hereunto affixed the day and year first herein written.

Signed, Sealed and Delivered in Presence of:

R. C. Welsh
R. C. Welsh
E. J. Gould
E. J. Gould

CHARMIN PAPER MILLS INC.
By J. M. Conway
J. M. Conway President

Countersigned by:
P. M. Chiuminatto
P. M. Chiuminatto Secretary

VOL. 339 PAGE 80
STATE OF WISCONSIN

519256

BROWN COUNTY

REGISTER'S OFFICE
Brown Co., Wis.

Received for record the 21st day
of January A. D. 1957 at
4:05 o'clock P. M. and recorded in
Vol. 339 of Deeds on page 74

Dwight S. Lock
Register of Deeds


Personally came before me this 15th day of January
1957, J. M. Conway the president of
CHARMIN PAPER MILLS INC., a corporation, and M. Chiunistro
the secretary thereof, to me known to be the persons
who as such officers executed the above and for some instrument
in the name of such corporation, affixed its corporate seal
thereto and acknowledged said instrument to be the duly
authorized act of said corporation.



Betty Huntington
Betty Huntington

Notary Public, Brown County, Wis.
My Commission Expires 2-9-58



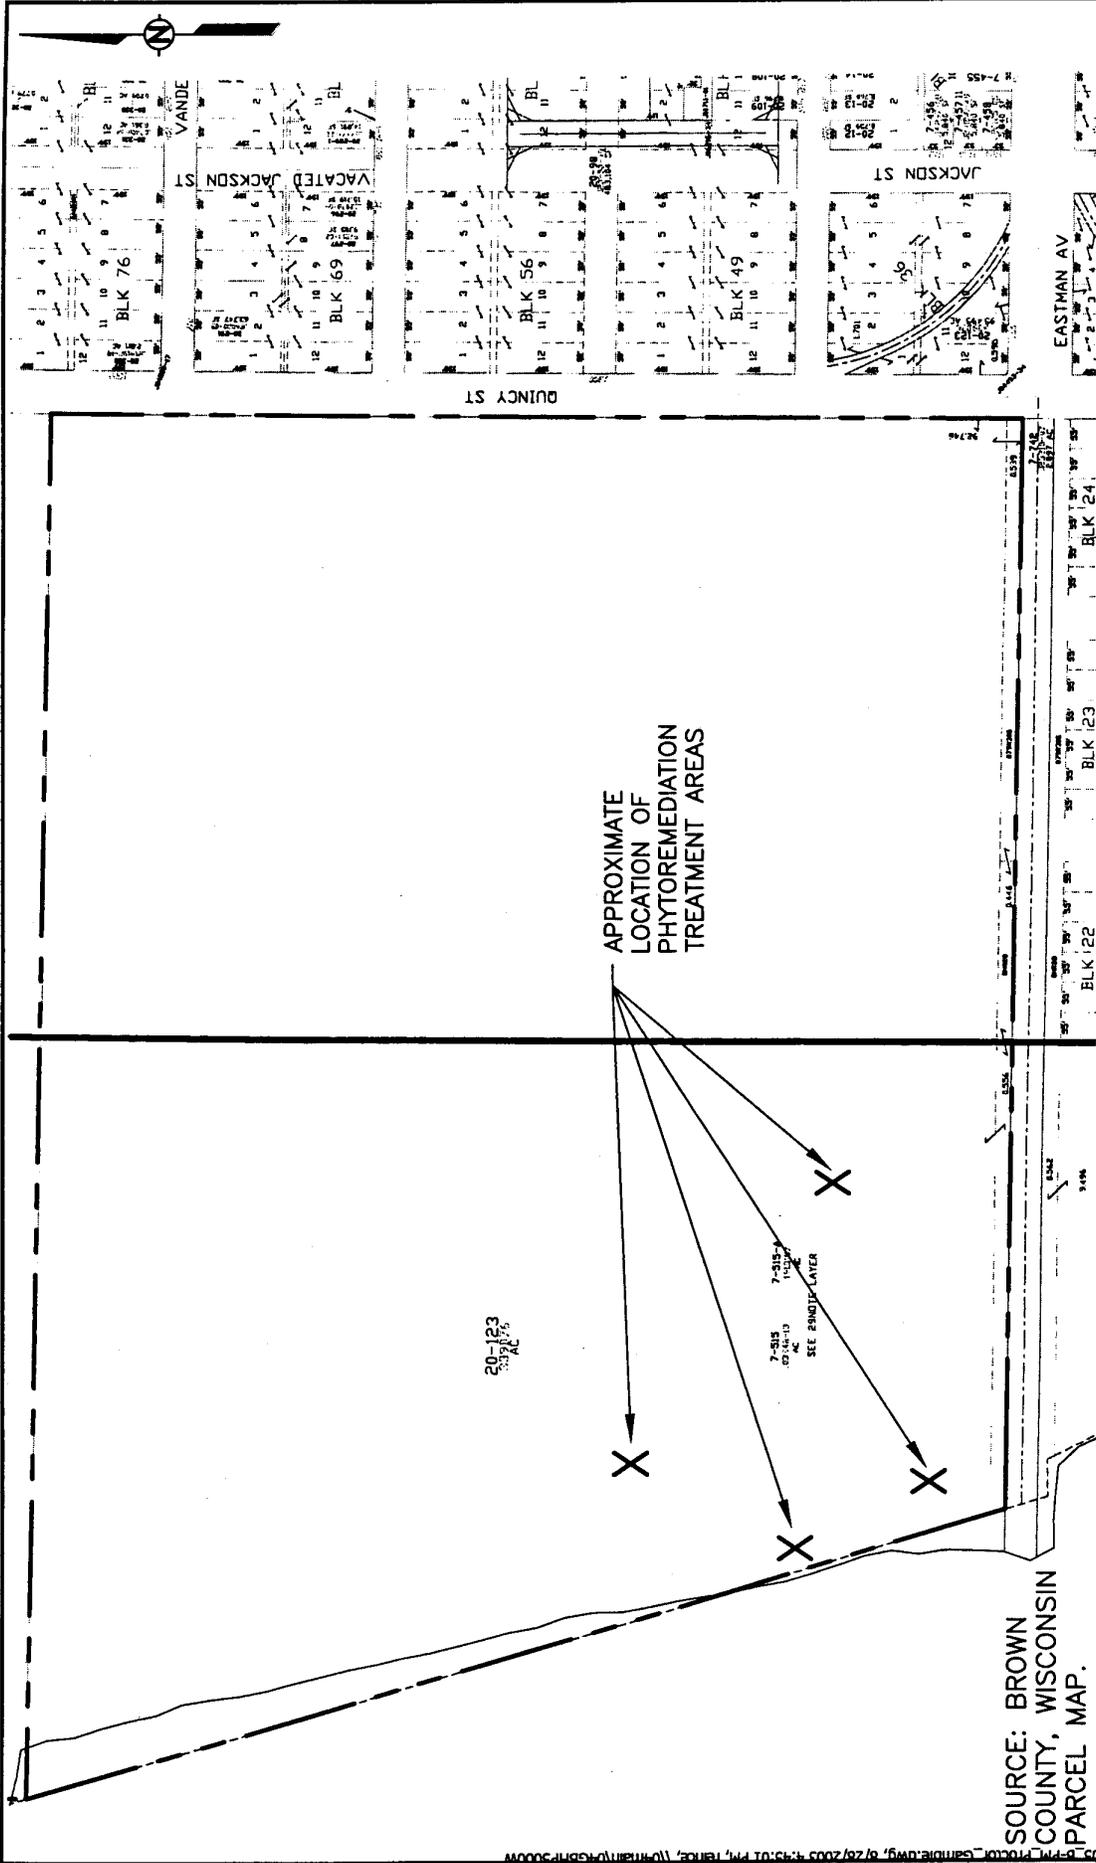

DESIGNED BY	ECS	08/15/03
DRAWN BY	ACS	08/15/03
APPROVED BY		
CADFILE	SCALE	N.T.S.
STS PROJECT NO.	28005	FIGURE NO.
		B-PM

THE PROCTER AND GAMBLE PAPER PRODUCTS COMPANY
FOX RIVER PLANT
GREEN BAY, WISCONSIN



STS Consulting, Ltd.
 Consulting Engineers
 1035 KOPPEL Dr.
 Green Bay, WI 54303
 920.468.1078

SOURCE: BROWN
 COUNTY, WISCONSIN
 PARCEL MAP.

APPROXIMATE
 LOCATION OF
 PHYTOREMEDIATION
 TREATMENT AREAS

20-123 AC

7-315 AC
SEE 25ND/12 LAYER



The Proctor & Gamble Paper Products Company
STS Project No. 4-28005

Attachment B

Required Site Information and GIS Registry Information

- Copy of the Most Recent Deeds (portion of Parcel 20-123 affected by the 1976 fuel oil release)
- Parcel Map
- GIS Coordinates
- Site Location Diagram
- Site Diagram
- Table 1 - Summary of Soil DRO Analysis
- Table 2 - Summary of PAH Groundwater Analysis
- Table 3 - Summary of Groundwater VOC Analysis
- Groundwater Contour Map
- Soil Sample Location Map
- Phytoremediation Treatment Area 1
- Phytoremediation Treatment Area 2
- Phytoremediation Treatment Area 3
- Phytoremediation Treatment Area 4
- Geological Cross-Section
- Statement of Property Legal Description



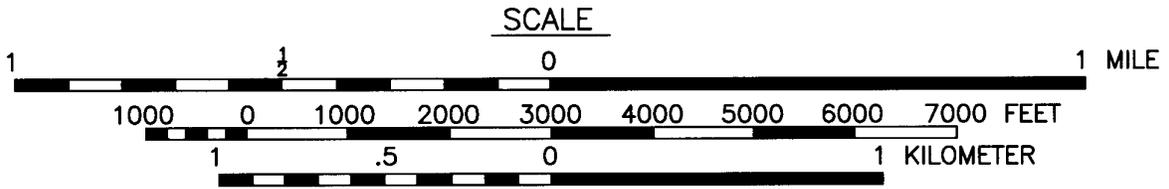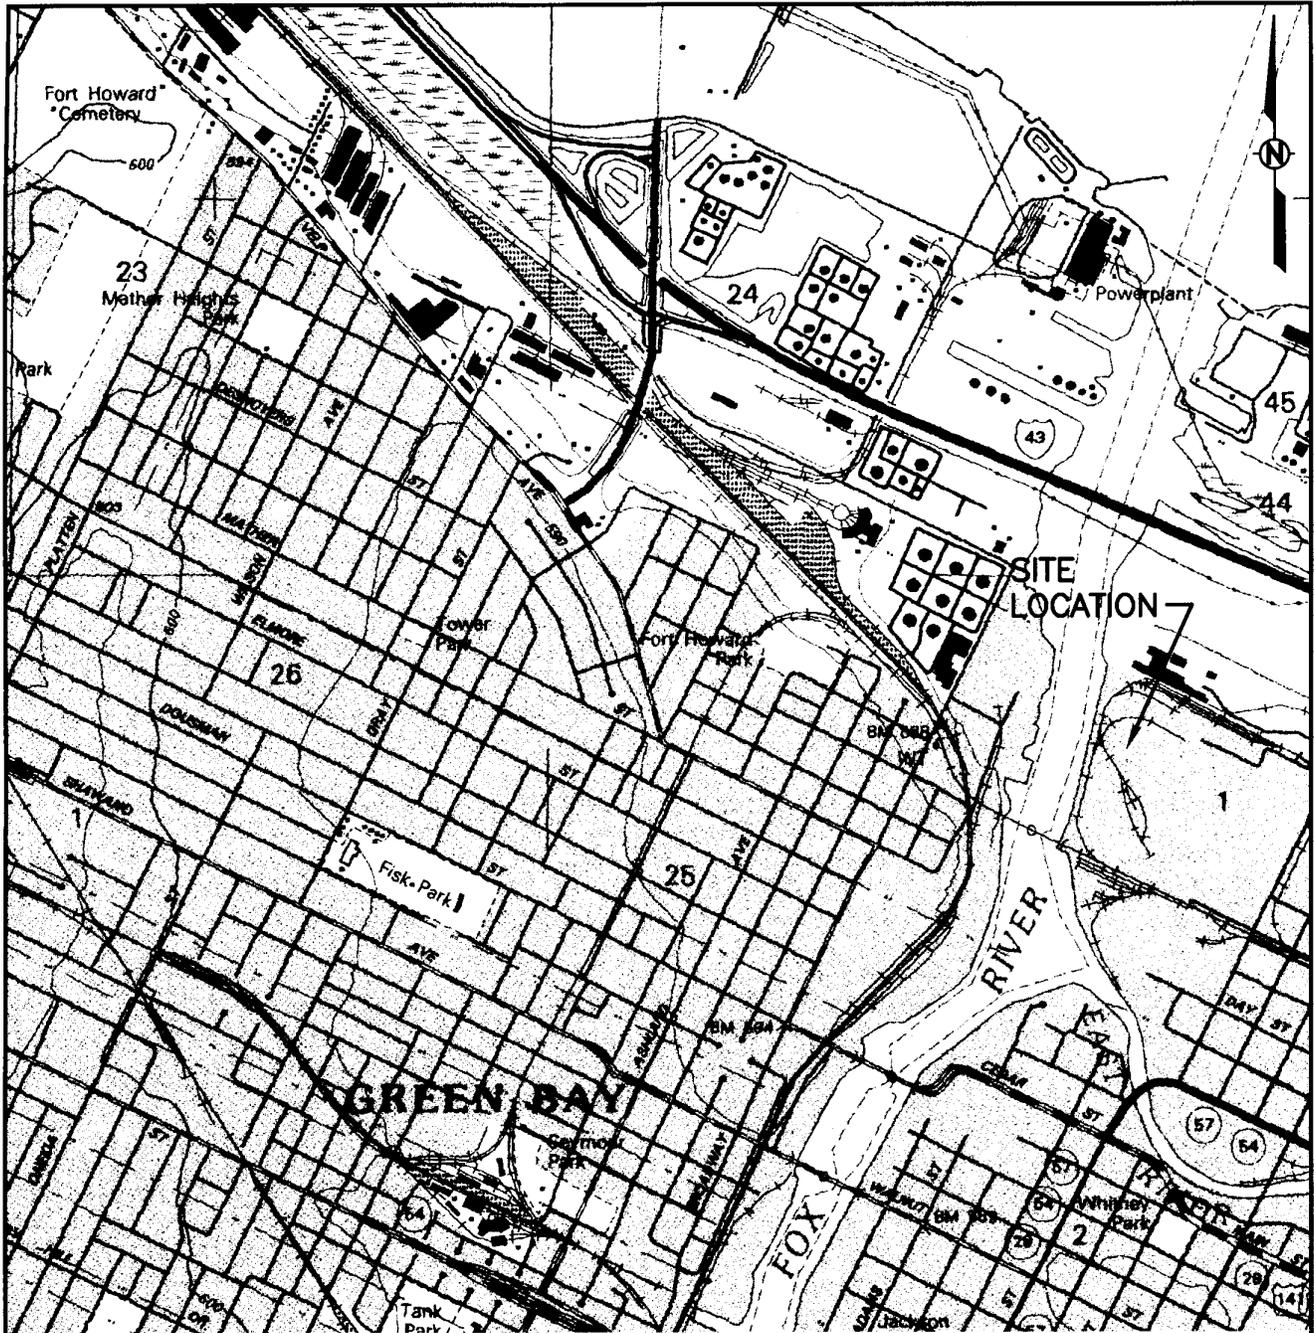

MAP SOURCE: MODIFIED FROM GREEN BAY WEST,
WISCONSIN USGS QUADRANGLE DATED 1992.



STS Consultants Ltd.
Consulting Engineers
1035 Kepler Dr.
Green Bay, WI 54311
920.488.1978

SITE LOCATION DIAGRAM
PROCTER & GAMBLE PAPER PRODUCTS COMPANY
FOX RIVER PLANT
GREEN BAY, WISCONSIN

DESIGNED BY	ECS	06/04/03
DRAWN BY	ACS	06/04/03
APPROVED BY	MJC	08/28/03
CADFILE	SCALE AS SHOWN	
STS PROJECT NO.	FIGURE NO.	
28005	1	

X:\PROJECTS\Dwg2003\428005\G428005_001_Proctor_Gamble.dwg, 8/28/2003 2:20:03 PM, reince, \\04main\04GBHP8550N

Table 1
Summary of Soil DRO Analysis
Proctor & Gamble Paper Products Facility
Green Bay, Wisconsin

Sample ID	Sample Depth (feet)	DRO (mg/kg) (1993)
MW-4	0.5-2.5	740Z
	5.5-7.5	5500
MW-5	0.5-2.5	52
	8-10	5900
MW-6	0.5-2.5	<4.5
	3-5	40
MW-7	0.5-2.5	8.9
	5.5-7.5	50
TP-11	2	34
	5.5	160Z
TP-12	2	67Z
	4	51
TP-13	2	80Z
	4.5	39Z
TP-14	2	110
	4.5	21000
TP-15	2	120Z
	3	55
TP-16	2	19
	8	24
TP-17	2	3900
	5	1800
TP-18	2	26
	10	110Z
TP-19	2	49Z
	15	17
TP-20	2	86
	8	160
TP-21	2	16
	6	70
TP-22	2	39Z
	3	44Z
TP-23	2	48Z
	4	72Z

Sample ID	Sample Depth (feet)	DRO (mg/kg) (10-95)	DRO (mg/kg) (10-99)	DRO (mg/kg) (05-03)	DRO (mg/kg) (06-03)
Phytoremediation Area 1					
1SB-1	2-4	140	NS ¹	--	--
1SB-2	4-6	180	NS ¹	--	--
1SB-3	4-6	200	290	--	--
1SB-4	2-4	130	NS ¹	--	--
1SB-5	4-6	3,300	20,000	--	--
1SB-6	4-6	46	560	--	--
1SB-7	4-6	300	46	--	--
1SB-8	4-6	36	30	--	--
1SB-9	4-6	270	<4.6	--	--
1SB-10	4-6	<5.0	49	--	--
1SB-11	4-6	20,000	420	--	--
1SB-12	4-6	170	780	--	--
1SB-13	4-6	18	86	--	--
1SB-14	4-6	120	90	--	--
1SB-15	4-6	4,400	93	--	--
1-HA-1	0-2	--	--	8.5	--
1-HA-2	0-2	--	--	28	--
1-HA-SB5R	0-2	--	--	32	--
Phytoremediation Area 2					
2SB-1	4-6	2,600	170	--	--
2SB-2	2-4	50	51	--	--
2SB-3	4-6	160	1,600	--	--
2SB-4	4-6	210	20	--	--
2SB-5	5-7	240	49	--	--
2SB-6	4-6	160	93	--	--
2SB-7	2-4	41	10	--	--
2SB-8	2-4	17	19	--	--
2SB-9	2-4	4,100	120	--	--
2SB-10	2-4	100	35	--	--
2-HA-1	0-2	--	--	23	--
2-HA-2	0-2	--	--	33	--
2-HA-SB3R	0-1.4	--	--	20	--
Phytoremediation Area 3					
3SB-1	10-12	230	NS ²	--	--
3SB-2	8-10	1,300	<4.9	--	--
3SB-3	8-10	56	NS ²	--	--
3SB-4	8-10	4,400	NS ²	--	--
3SB-5	10-12	4,600	NS ²	--	--
3SB-6	8-10	1,200	NS ²	--	--
3SB-7	8-10	630	NS ²	--	--
3SB-8	10-12	480	NS ²	--	--
3SB-9	10-12	4,400	NS ²	--	--
3SB-10	8-10	840	NS ²	--	--
3-HA-1	0-2	--	--	17	--
3-HA-2	0-2	--	--	19	--
3-HA-SB4R	0-2	--	--	25	--
Phytoremediation Area 4					
4SB-1	8-10	78	<8.0	--	--
4SB-2	6-8	32	73	--	--
4SB-3	6-8	130	1,800	--	--
4SB-4	4-6	8,800	60	--	--
4SB-5	6-8	160	<9.2	--	--
4SB-6	8-10	110	110	--	--
4SB-7	6-8	43	43	--	--
4SB-8	6-8	5	<5.0	--	--
4SB-9	8-10	5.2	66	--	--
4SB-10	6-8	48	130	--	--
4-HA-1	0-2	--	--	24	--
4-HA-2	0-2	--	--	570	--
4-HA-SB4R	0-2	--	--	76	--
4-HA-2R	0-1	--	--	--	30

DRO = Diesel Range Organics

Z = Elevation in chromatographic baseline not included in quantitation scheme (per WDNR Publ-SW-141; Para 9.6.4).



Concentrations presented in milligram per kilograms equals part per million.

Depths are presented in feet below land surface.

NS¹ = Soil sample was not collected since sample location was believed to be redundant.

NS² = Soil sample was not collected due to access constraints and buried rubble.

Collection depths are feet below land surface.

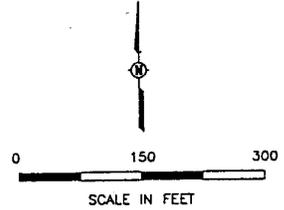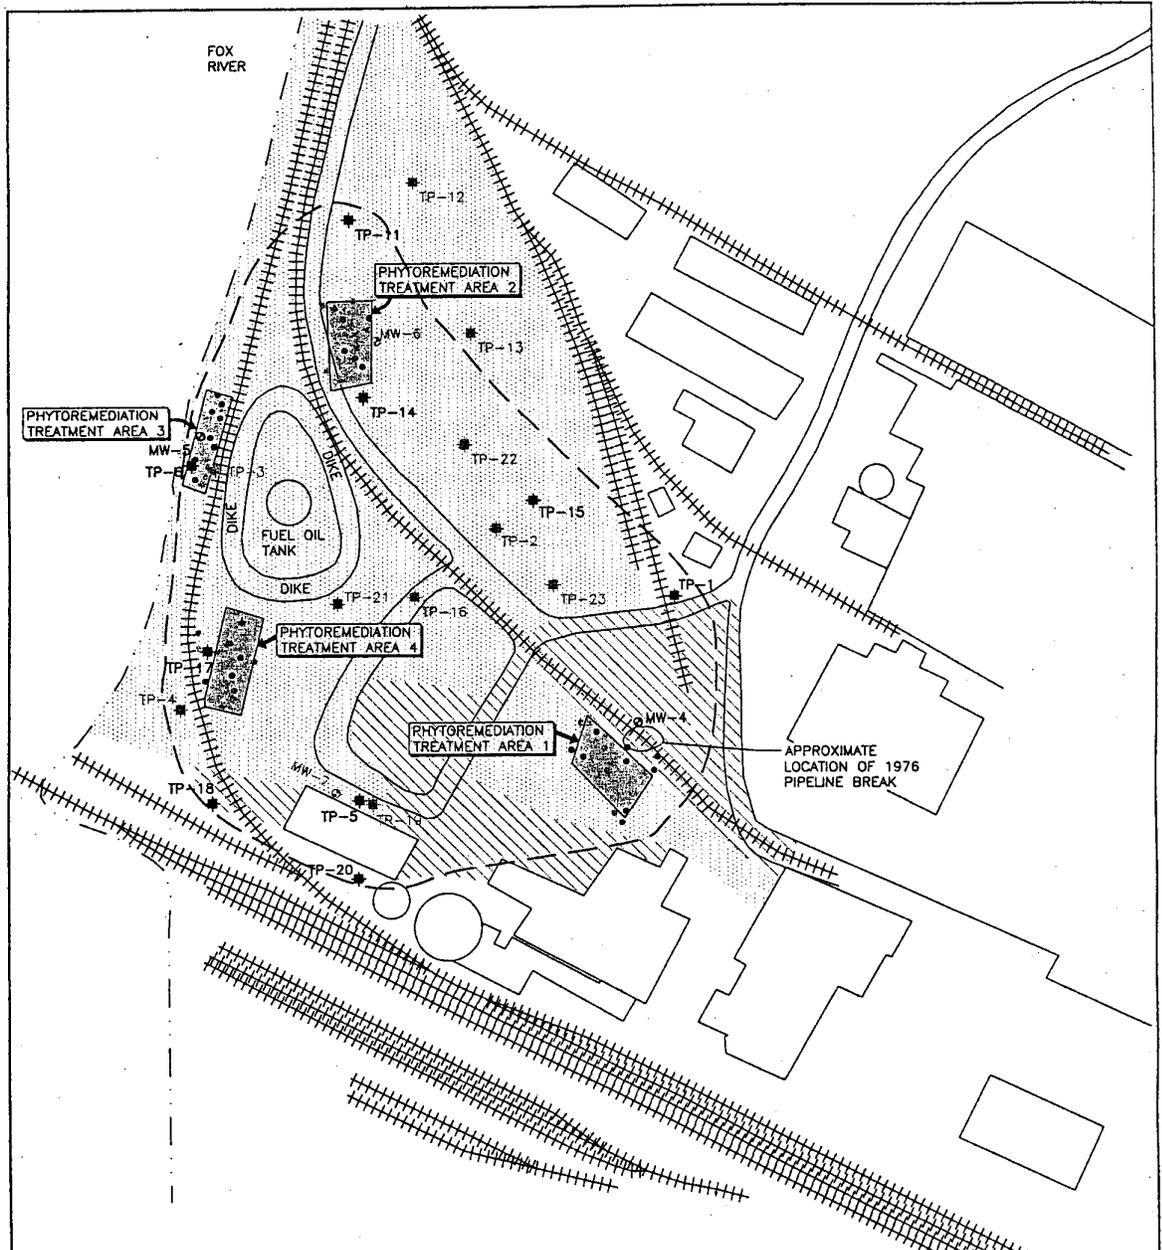

SOURCE: ADAPTED FROM GERAGHTY & MILLER INC. DRAWINGS INCLUDED IN REPORTS DATED 1995 AND 2000

- LEGEND**
- ESTIMATED EXTENT OF SOIL EXCEEDING A DRO/TPH CONCENTRATION OF 100 mg/kg
 - * TEST PIT (SOIL DRO/TPH CONCENTRATION <100 mg/kg)
 - * TEST PIT (SOIL DRO/TPH CONCENTRATION >100 mg/kg)
 - SOIL BORINGS—1995 AND 1999 (SOIL DRO CONCENTRATION <100 mg/kg IN THE MOST RECENT SAMPLE)
 - SOIL BORINGS—1995 AND 1999 (SOIL DRO CONCENTRATION >100 mg/kg IN THE MOST RECENT SAMPLE)
 - + HAND AUGER—2003 (SOIL DRO CONCENTRATION <100 mg/kg)
 - + HAND AUGER—2003 (SOIL DRO CONCENTRATION >100 mg/kg)
 - o EXISTING MONITORING WELL (SOIL DRO CONCENTRATION <100 mg/kg)
 - o EXISTING MONITORING WELL (SOIL DRO CONCENTRATION >100 mg/kg)
 - ++ RAIL ROAD TRACKS
 - [Stippled Box] PERVIOUS GROUND SURFACE (GRAVEL, VEGETATED)
 - [Hatched Box] IMPERVIOUS GROUND SURFACE (ASPHALT, CONCRETE)


SCALE AS SHOWN
 FIGURE NO. B-SOIL
 SPS PROJECT FILE 28005
 SPS PROJECT NO. 28005
 1023 Kettle Dr. 52011
 920-441-1718
 SPS Consultants Ltd
 Consulting Engineers



SOIL SAMPLE LOCATION MAP
 PROCTER & GAMBLE
 PAPER PRODUCTS COMPANY
 FOX RIVER PLANT
 GREEN BAY, WISCONSIN

DESIGNED BY	ECS	DATE	06/13/03
DRAWN BY	JMR	DATE	06/13/03
APPROVED BY		DATE	
CADFILE			
XREF			


X:\PROJECTS\DWG2003\428005_G428005_Figs3-6_Proctor_Gamble.dwg, 8/28/2003 2:21:58 PM, reince, \\04main\04GBHP8550N

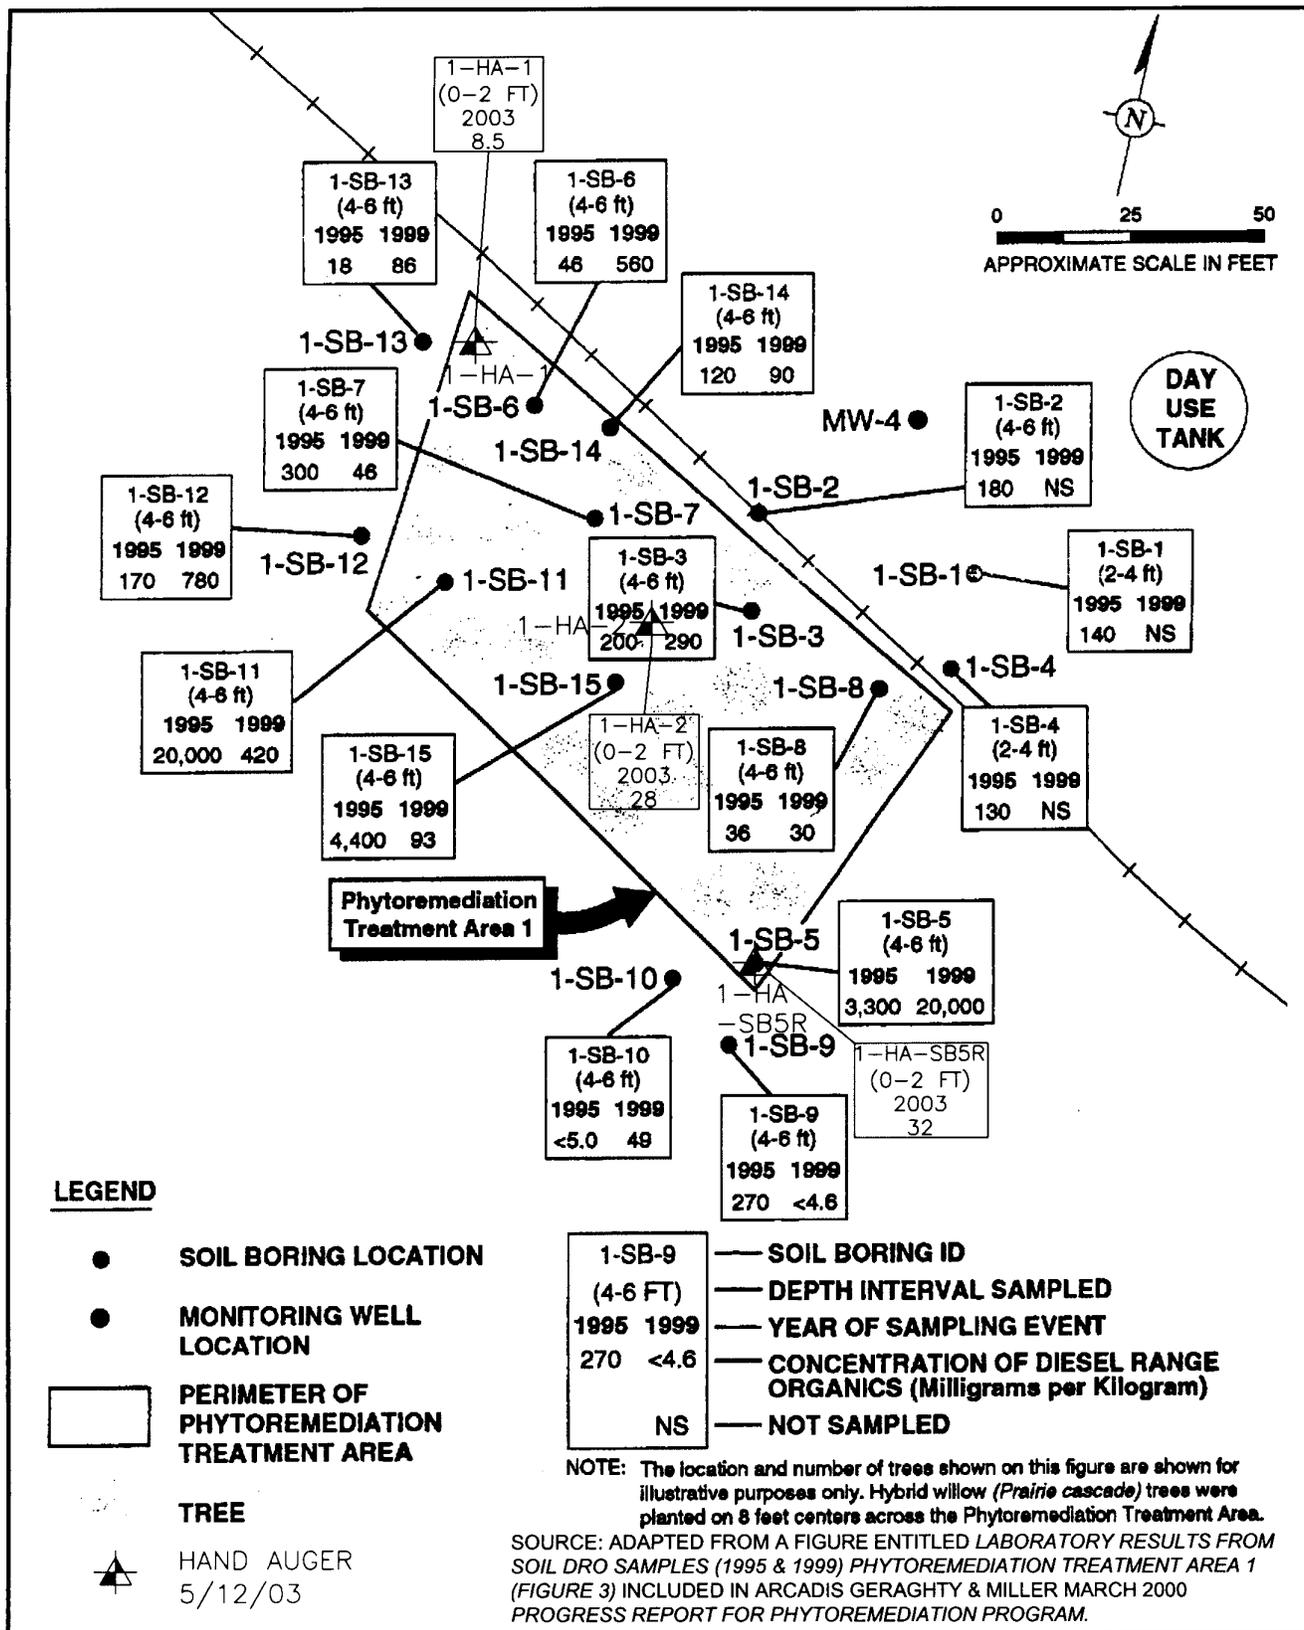

PHYTOREMEDIATION TREATMENT AREA 1
PROCTOR & GAMBLE PAPER PRODUCTS COMPANY
FOX RIVER PLANT
GREEN BAY, WISCONSIN


DESIGNED BY	ECS	06/03/03
DRAWN BY	ACS	06/03/03
APPROVED BY	MJC	08/28/03
CADFILE	SCALE	AS SHOWN
STS PROJECT NO.	FIGURE NO.	
28005	3	

X:\PROJECTS\Dwg2003\428005\G428005_Figs3-6_Proctor_Gamble.dwg, 8/28/2003 2:23:40 PM, retrace, \\04main\04GBHP8550N

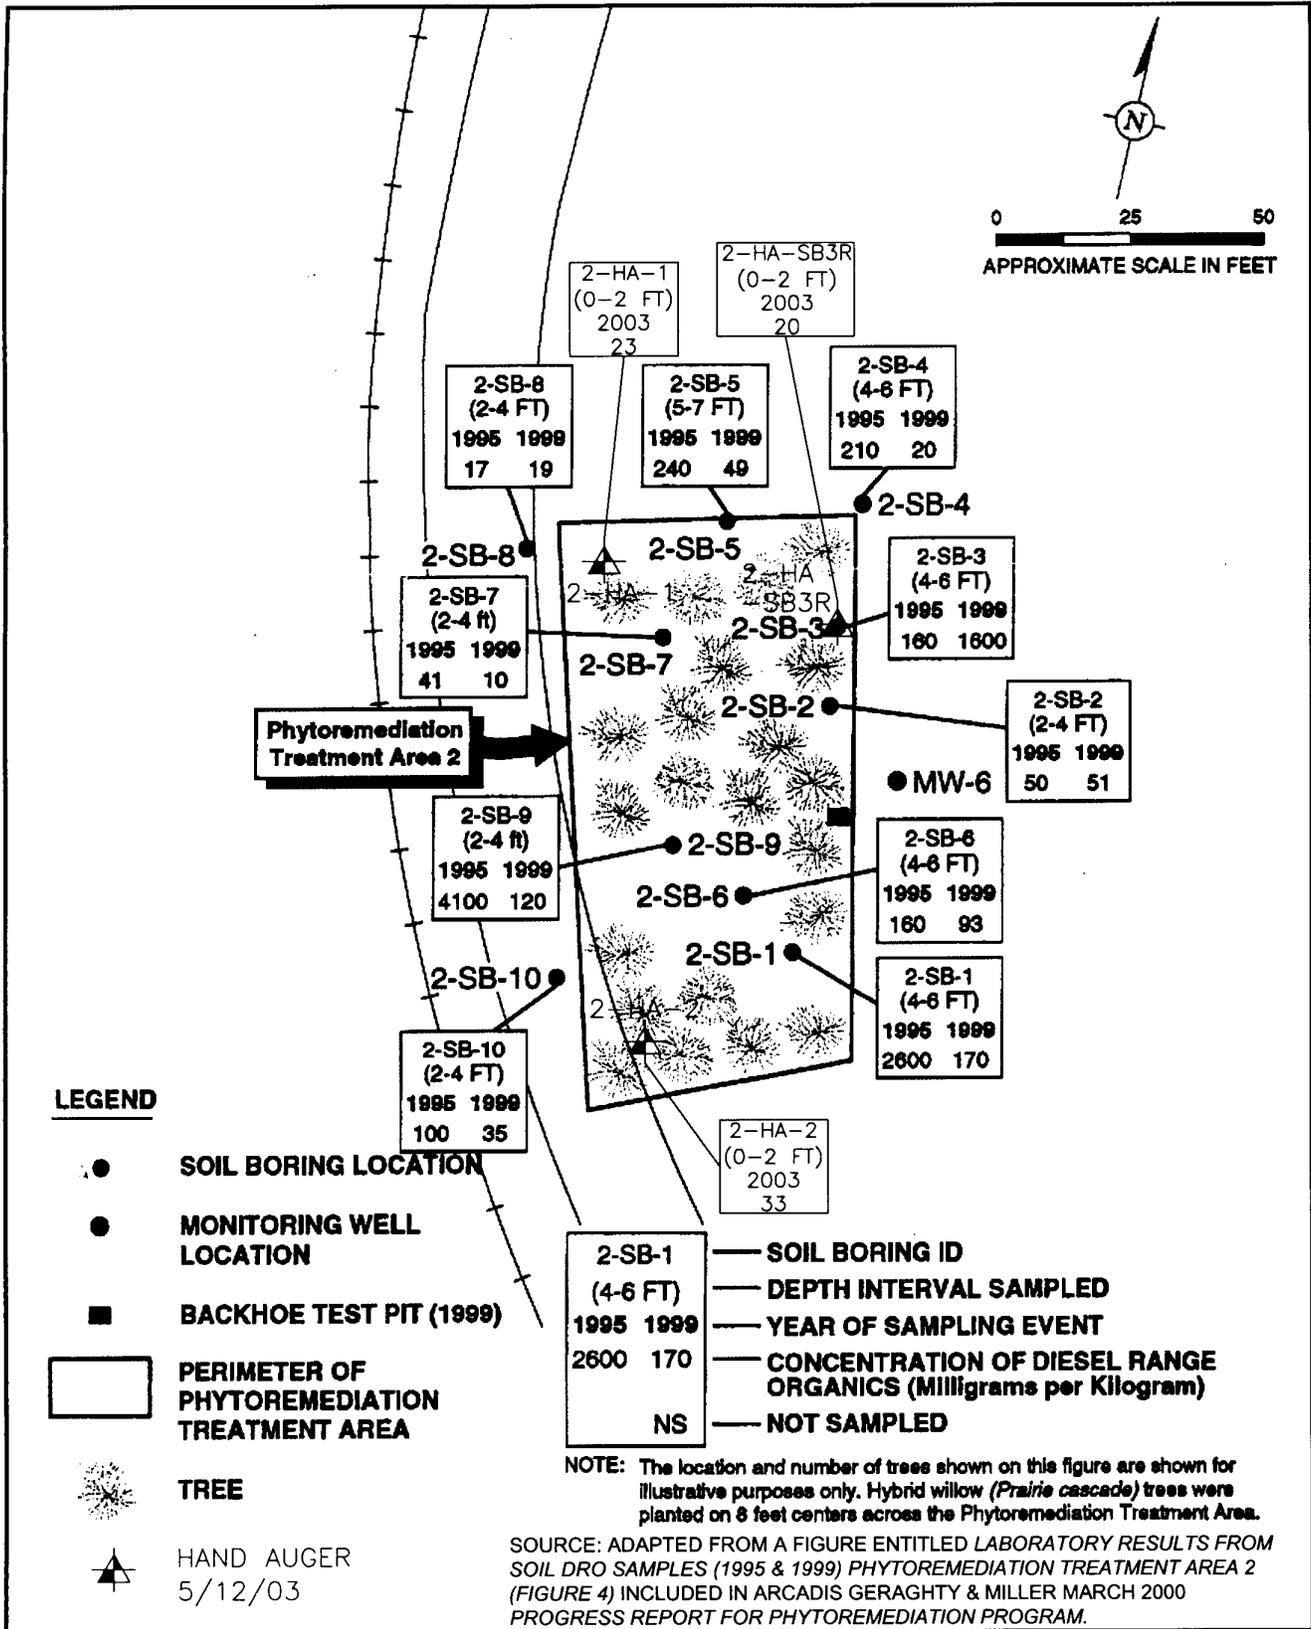

PHYTOREMEDIATION TREATMENT AREA 2
PROCTER & GAMBLE PAPER PRODUCTS COMPANY
FOX RIVER PLANT
GREEN BAY, WISCONSIN

DESIGNED BY	ECS	06/03/03
DRAWN BY	ACS	06/03/03
APPROVED BY	MJC	08/28/03
CADFILE	SCALE	AS SHOWN
STS PROJECT NO.	FIGURE NO.	
28005	4	

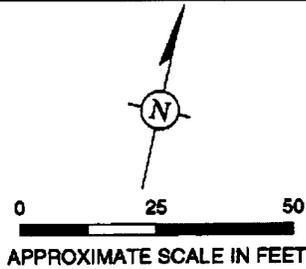


FOX RIVER

DIKE

FUEL OIL TANK

Phytoremediation Treatment Area 3

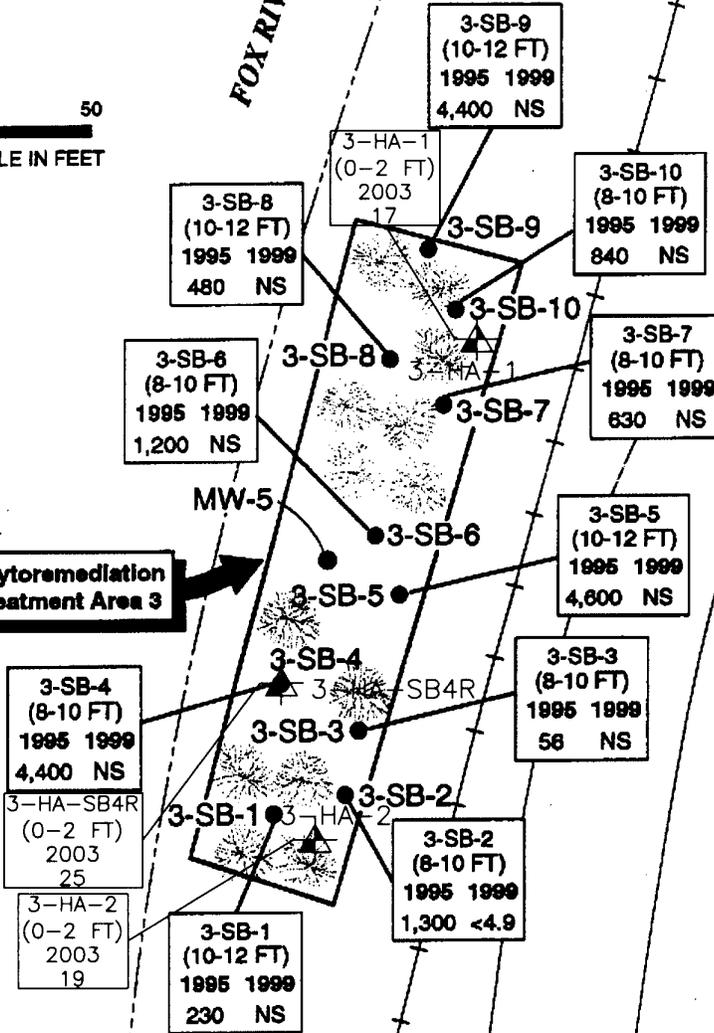

LEGEND

- SOIL BORING LOCATION
- MONITORING WELL LOCATION
- PERIMETER OF PHYTOREMEDIATION TREATMENT AREA
- 🌳 TREE
- ▲ HAND AUGER
5/12/03

- 3-SB-2 (8-10 FT) 1995 1999 1,300 <4.9 NS
- SOIL BORING ID
- DEPTH INTERVAL SAMPLED
- YEAR OF SAMPLING EVENT
- CONCENTRATION OF DIESEL RANGE ORGANICS (Milligrams per Kilogram)
- NOT SAMPLED

NOTE: The location and number of trees shown on this figure are shown for illustrative purposes only. Hybrid willow (*Prairie cascade*) trees were planted on 8 feet centers across the Phytoremediation Treatment Area.


SOURCE: ADAPTED FROM A FIGURE ENTITLED LABORATORY RESULTS FROM SOIL DRO SAMPLES (1995 & 1999) PHYTOREMEDIATION TREATMENT AREA 3 (FIGURE 5) INCLUDED IN ARCADIS GERAGHTY & MILLER MARCH 2000 PROGRESS REPORT FOR PHYTOREMEDIATION PROGRAM.



STS Consultants Ltd.
Consulting Engineers
1035 Kepler Dr.
Green Bay, WI 54311
920.468.1978

PHYTOREMEDIATION TREATMENT AREA 3
PROCTER & GAMBLE PAPER PRODUCTS COMPANY
FOX RIVER PLANT
GREEN BAY, WISCONSIN

DESIGNED BY	ECS	06/03/03
DRAWN BY	ACS	06/03/03
APPROVED BY	MJC	08/28/03
CADFILE	SCALE AS SHOWN	
STS PROJECT NO.	28005	FIGURE NO. 5

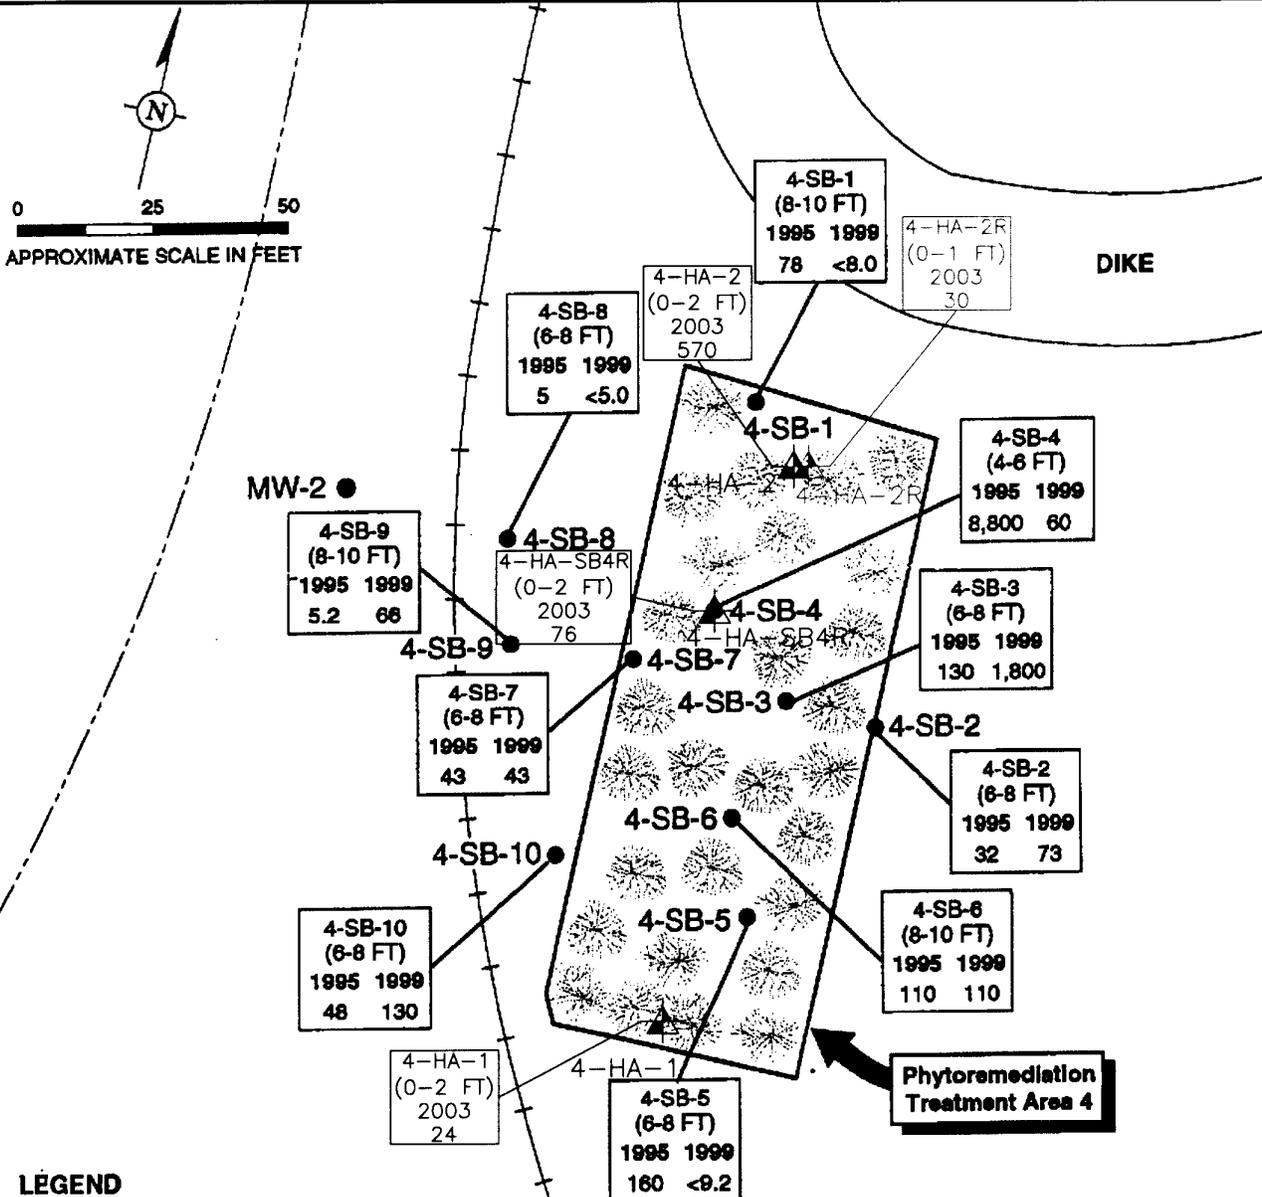

LEGEND

- SOIL BORING LOCATION
- MONITORING WELL LOCATION
- PERIMETER OF PHYTOREMEDIATION TREATMENT AREA
- ☼ TREE
- ▲ HAND AUGER 5/12/03
- ▲ HAND AUGER 6/26/03
- SOIL BORING ID
- DEPTH INTERVAL SAMPLED
- YEAR OF SAMPLING EVENT
- CONCENTRATION OF DIESEL RANGE ORGANICS (Milligrams per Kilogram)
- NOT SAMPLED

NOTE: The location and number of trees shown on this figure are shown for illustrative purposes only. Hybrid willow (*Prairie cascade*) trees were planted on 8 feet centers across the Phytoremediation Treatment Area.

SOURCE: ADAPTED FROM A FIGURE ENTITLED LABORATORY RESULTS FROM SOIL DRO SAMPLES (1995 & 1999) PHYTOREMEDIATION TREATMENT AREA 4 (FIGURE 6) INCLUDED IN ARCADIS GERAGHTY & MILLER MARCH 2000 PROGRESS REPORT FOR PHYTOREMEDIATION PROGRAM.



STS Consultants Ltd.
Consulting Engineers
1035 Kepler Dr.
Green Bay, WI 54311
920.488.1978

PHYTOREMEDIATION TREATMENT AREA 4
PROCTOR & GAMBLE PAPER PRODUCTS COMPANY
FOX RIVER PLANT
GREEN BAY, WISCONSIN

DESIGNED BY	ECS	06/03/03
DRAWN BY	ACS	06/03/03
APPROVED BY	MJC	08/28/03
CADFILE	SCALE	AS SHOWN
STS PROJECT NO.	FIGURE NO.	
28005	6	

Groundwater Elevation Data
 The Procter Gamble Paper Products Company
 Fox River Plant
 Green Bay, Wisconsin

Monitoring Well	Ground Surface Elevation (feet M.S.L.)	Top of PVC Casing (feet M.S.L.)	Depth to Water (feet)				Groundwater Elevation (feet M.S.L.)			
			8/22/91	11/4/92	12/15/92	5/12/03	8/22/91	11/4/92	12/15/92	5/12/03
MW-1	586.50	586.19	2.23	2.83	2.48	--	583.96	583.36	583.71	--
MW-2	590.32	593.25	11.72	11.71	11.48	12.59	581.53	581.54	581.77	580.66
MW-3	589.56	592.55	11.56	11.07	11.05	11.5	580.99	581.48	581.5	581.05
MW-4	--	588.56	--	6.33	5.81	7.42	--	582.23	582.75	581.14
MW-5	--	591.44	--	10.71	10.53	12.08	--	580.73	580.91	579.36
MW-6	--	588.94	--	5.78	5.09	4.90	--	583.16	583.85	584.04
MW-7	--	592.16	--	8.32	7.88	7.49	--	583.84	584.28	584.67
PG #1	586.18	586.51	4.60	--	--	--	581.91	--	--	--

LEGEND

- GROUND SURFACE
- WELL SEAL
- WELL SCREEN
- WATER TABLE SURFACE
- FILL
- SILT
- CLAY WITH TRACE GRAVEL
- CLAY


**GEOLOGICAL CROSS SECTION
PROCTER & GAMBLE**

HORIZ. 1" = 200'
VERT. 1" = 10'



DWN. BY: CCP
DATE: NOV. 7, 1991
PROJ: 2235.01
FILE: 2235.01A

**REDUCED DRAWING
NOT TO SCALE**

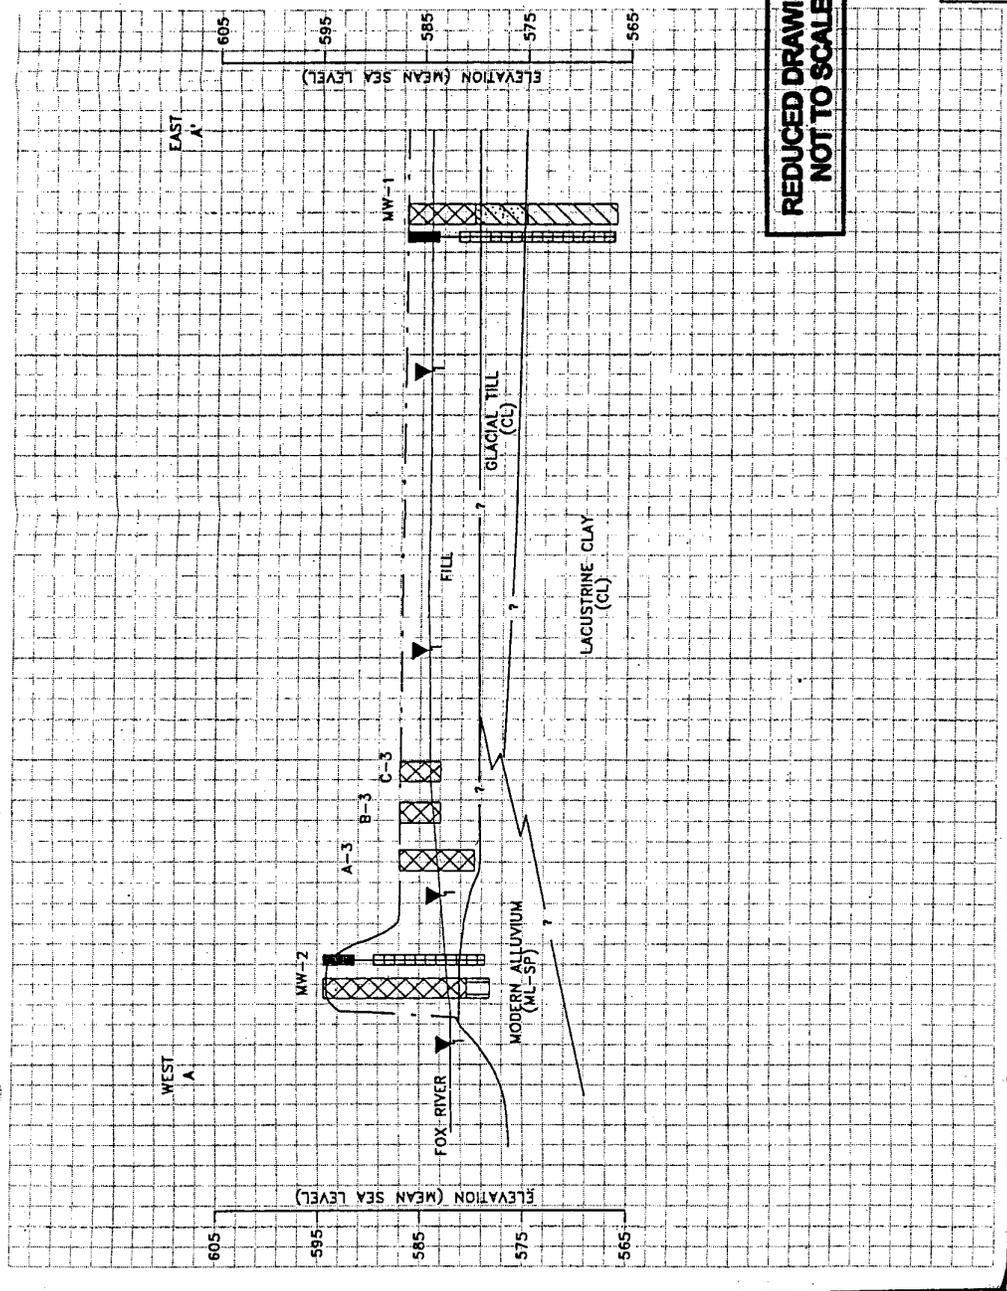

STATEMENT OF AFFECTED PROPERTY LEGAL DESCRIPTIONS

As required by s.NR 726.05(3)f of the Wisconsin Administrative Code, Procter & Gamble Paper Products Company is providing this signed statement that to the best of our knowledge the legal descriptions for each property that is within, or partially within, the contaminated site boundary for the property located at The Procter & Gamble Paper Products Company's Fox River Plant, Green Bay, Wisconsin have been provided to the Wisconsin Department of Natural Resources.

Lisa Scribner
(Signature)

9/17/03
(Date)

LISA J. SCRIBNER
(Name)

PLANT LEADER
(Title)

THE PROCTER & GAMBLE PAPER PRODUCTS CO.
(Company)