

GIS REGISTRY INFORMATION

SITE NAME: Van Drisse Oil Co
BRRTS #: 03-05-000117 **FID # (if appropriate):** _____
COMMERCE # (if appropriate): _____
CLOSURE DATE: 11/13/2006
STREET ADDRESS: 5112 Algoma Road
CITY: New Franken

SOURCE PROPERTY GPS COORDINATES (meters in WTM91 projection): X= 692769 Y= 453941

CONTAMINATED MEDIA: Groundwater Soil Both
OFF-SOURCE GW CONTAMINATION >ES: Yes No

IF YES, STREET ADDRESS 1: _____
GPS COORDINATES (meters in WTM91 projection): X= _____ Y= _____

OFF-SOURCE SOIL CONTAMINATION >Generic or Site-Specific RCL (SSRCL): Yes No

IF YES, STREET ADDRESS 1: _____
GPS COORDINATES (meters in WTM91 projection): X= _____ Y= _____

CONTAMINATION IN RIGHT OF WAY: Yes No

DOCUMENTS NEEDED:

- Closure Letter, and any conditional closure letter or denial letter issued
- Copy of any maintenance plan referenced in the final closure letter.
- Copy of (soil or land use) deed notice *if any required as a condition of closure*
- Copy of most recent deed, including legal description, for all affected properties
- Certified survey map or relevant portion of the recorded plat map (*if referenced in the legal description*) for all affected properties
- County Parcel ID number, *if used for county*, for all affected properties
- Location Map which outlines all properties within contaminated site boundaries on USGS topographic map or plat map in sufficient detail to permit the parcels to be located easily (8.5x14" if paper copy). If groundwater standards are exceeded, the map must also include the location of all municipal and potable wells within 1200' of the site.
- Detailed Site Map(s) for all affected properties, showing buildings, roads, property boundaries, contaminant sources, utility lines, monitoring wells and potable wells. (8.5x14", if paper copy) This map shall also show the location of all contaminated public streets, highway and railroad rights-of-way in relation to the source property and in relation to the boundaries of groundwater contamination exceeding ch. NR 140 ESs and soil contamination exceeding ch. NR 720 generic or SSRCLs.
- Tables of Latest Groundwater Analytical Results (no shading or cross-hatching)
- Tables of Latest Soil Analytical Results (no shading or cross-hatching)
- Isoconcentration map(s), *if required for site investigation (SI)* (8.5x14" if paper copy). The isoconcentration map should have flow direction and extent of groundwater contamination defined. If not available, include the latest extent of contaminant plume map.
- GW: Table of water level elevations, with sampling dates, and free product noted if present
- GW: Latest groundwater flow direction/monitoring well location map (should be 2 maps if maximum variation in flow direction is greater than 20 degrees)
- SOIL: Latest horizontal extent of contamination exceeding generic or SSRCLs, with one contour
- Geologic cross-sections, *if required for SI*. (8.5x14" if paper copy)
- RP certified statement that legal descriptions are complete and accurate
- Copies of off-source notification letters (if applicable)
- Letter informing ROW owner of residual contamination (if applicable)(public, highway or railroad ROW)



State of Wisconsin \ DEPARTMENT OF NATURAL RESOURCES

Jim Doyle, Governor
Scott Hassett, Secretary
Ronald W. Kazmierczak, Regional Director

Northeast Region Headquarters
2984 Shawano Ave., P.O. Box 10448
Green Bay, Wisconsin 54307-0448
Telephone 920-662-5100
FAX 920-662-5413
TTY Access via relay - 711

November 13, 2006

Van Drisse Oil Company
Attn: Mr. Fran Kahr
P.O. Box 116
Luxemburg, WI 54217

SUBJECT: Final Case Closure
Van Drisse Oil Co, 5112 Algoma Road, New Franken, WI
WDNR BRRTS Activity # 03-05-000117

Dear Mr. Kahr:


On October 11, 2006, the Northeast Region Closure Committee reviewed your request for closure of the case described above. On October 16, 2006, you were notified that the Closure Committee had granted conditional closure to this case. The Closure Committee reviews environmental remediation cases for compliance with state rules and statutes to maintain consistency in the closure of these cases. Based on the correspondence and data provided, it appears that your case meets the requirements of ch. NR 726, Wisconsin Administrative Code. The Department considers this case closed and no further investigation or remediation is required at this time.

Your site will be listed on the DNR Remediation and Redevelopment GIS Registry of Closed Remediation Sites. Information that was submitted with your closure request application will be included on the GIS Registry. To review the sites on the GIS Registry web page, visit <http://dnr.wi.gov/org/aw/rr/gis/index.htm>. If your property is listed on the GIS Registry because of remaining contamination and you intend to construct or reconstruct a well, you will need prior Department approval in accordance with s. NR 812.09(4)(w), Wis. Adm. Code. To obtain approval, Form 3300-254 needs to be completed and submitted to the DNR Drinking and Groundwater program's regional water supply specialist. This form can be obtained on-line <http://www.dnr.state.wi.us/org/water/dwg/3300254.pdf> or at the web address listed above for the GIS Registry.

A limited quantity of contaminated soil may be present at the former location of the underground storage tanks (UST). The Department recommends that any impervious surface cover in the vicinity of the former UST location be properly maintained in order to minimize rainwater infiltration through any contaminated material. Any soil excavated in this area in the future should be sampled for the contaminants of concern and handled properly.

The Department appreciates your efforts to restore the environment at this site. If you have any questions regarding this closure decision or anything outlined in this letter, please contact me in Green Bay at (920) 662-5420.

Sincerely,

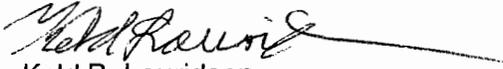A handwritten signature in black ink, appearing to read "Keld Lauridsen", with a long horizontal flourish extending to the right.

Keld B. Lauridsen
Hydrogeologist
Remediation & Redevelopment Program

cc: Nicole LaPlant, Northern Environmental (electronic copy)



State of Wisconsin \ DEPARTMENT OF NATURAL RESOURCES

Jim Doyle, Governor
Scott Hassett, Secretary
Ronald W. Kazmierczak, Regional Director

Northeast Region Headquarters
2984 Shawano Ave., P.O. Box 10448
Green Bay, Wisconsin 54307-0448
Telephone 920-662-5100
FAX 920-662-5413
TTY Access via relay - 711

October 16, 2006

Van Drisse Oil Company
Attn: Mr. Fran Kahr
P.O. Box 116
Luxemburg, WI 54217

Subject: Conditional Closure Decision With Requirements to Achieve Final Closure
Van Drisse Oil Co, 5112 Algoma Road, New Franken, WI
WDNR BRRTS Activity # 03-05-000117

Dear Mr. Kahr:

On October 11, 2006, the Northeast Region Closure Committee reviewed your request for closure of the case described above. The Closure Committee reviews environmental remediation cases for compliance with state rules and statutes to maintain consistency in the closure of these cases. After careful review of the closure request, the Closure Committee has determined that the contamination identified at the site in the vicinity of the former location of the underground storage tank system appears to have been investigated and remediated to the extent practicable under site conditions. Your case has been remediated to Department standards in accordance with s. NR 726.05, Wis. Adm. Code and will be closed if the following conditions are satisfied:

The monitoring wells at the site must be properly abandoned in compliance with ch. NR 141, Wis. Adm. Code. Documentation of well abandonment must be submitted to me on Form 3300-5B found at www.dnr.state.wi.us/org/water/dwg/gw/ or provided by the Department of Natural Resources.

Any remaining purge water, waste and/or soil piles generated as part of site investigation or remediation activities must be removed from the site and disposed of or treated in accordance with Department of Natural Resources' rules. Once that work is completed, please send appropriate documentation regarding the treatment or disposal of the remaining purge water, waste and/or soil piles.

When the above conditions have been satisfied, please submit the appropriate documentation (for example, well abandonment forms, disposal receipts, copies of correspondence, etc.) to verify that applicable conditions have been met, and your case will be closed. Your site will be listed on the DNR Remediation and Redevelopment GIS Registry of Closed Remediation Sites. Information that was submitted with your closure request application will be included on the GIS Registry. To review the site on the GIS Registry web page, visit <http://maps.dnr.state.wi.us/brrts>.

A limited quantity of contaminated soil may be present at the former location of the underground storage tanks (UST). The Department recommends that any impervious surface cover in the

vicinity of the former UST location be properly maintained in order to minimize rainwater infiltration through any contaminated material. Any soil excavated in this area in the future should be sampled for the contaminants of concern and handled properly.

If this is a PECFA site, section 101.143, Wis. Stats., requires that PECFA claimants seeking reimbursement of interest costs, for sites with petroleum contamination, submit a final reimbursement claim within 120 days after they receive a closure letter on their site. For claims not received by the PECFA Program within 120 days of the date of this letter, interest costs after 60 days of the date of this letter will not be eligible for PECFA reimbursement.

Please be aware that the case may be reopened pursuant to s. NR 726.09, Wis. Adm. Code, if additional information regarding site conditions indicates that contamination on or from the site poses a threat to public health, safety, or welfare or to the environment.

We appreciate your efforts to restore the environment at this site. If you have any questions regarding this letter, please contact me at (920) 406-0985.

Sincerely,



Keld B. Lauridsen
Hydrogeologist
Remediation & Redevelopment Program

cc: Nicole LaPlant, Northern Environmental (electronic copy)

1621865

QUIT-CLAIM DEED

State Bar of Wisconsin Form 3 - 1982

BROWN COUNTY REGISTER OF DEEDS CATHY WILLIQUETTE

DOCUMENT NO.

1998 JUN 19 A 9:56

Francis J. Kahr and Jane Kahr

quit-claims to Francis J. Kahr and Jane A. Kahr, Trustee of The Francis J. and Jane A. Kahr Revocable Trust of 1997 u/a/d October 9, 1997

the following described real estate in Brown County, State of Wisconsin:

THIS SPACE RESERVED FOR RECORDING DATA

NAME AND RETURN ADDRESS

Schober & Ulatowski, S.C. P.O. Box 1780 Green Bay, WI 54305-1780

FEE \$ 77.25 (16) EXEMPT

GB-218-1 (Parcel Identification Number)

That part of the North West Quarter of the South West Quarter (NW 1/4 of SW 1/4) in Section Twenty-two (22), Township Twenty-four (24) North, of Range Twenty-two (22) East, in the Town of Green Bay, Brown County, Wisconsin, described as follows:

Commencing at the NW corner of said NW 1/4 of SW 1/4 in the center of highway (County Trunk Highway "T") for a place of beginning, thence South along center of highway, 160 feet; thence East in a line parallel with the North line of said NW 1/4 of SW 1/4, 170 feet; thence North parallel with the West line of said NW 1/4 of SW 1/4, 160 feet to the center of Highway #54; thence West along center of highway, 170 feet to the place of beginning; excepting therefrom the West 33 feet thereof as described in Vol. 340 Deeds, page 656, and any part thereof lying within the boundaries of Highway No. 54; and excepting therefrom that part described in Jacket 12275 Records, Image 14, and subject to grant to Wisconsin Telephone Company described in Vol. 36 Misc. Records, page 47.

and

That part of the STH 54 right-of-way in the NW 1/4-SW 1/4 Section 22, T24N, R22E, described as follows:

Commencing at the west one-quarter corner of said Section 22; Thence along the west section line S 1°-27'-29" E 82.23 feet; Thence N 47°-30'-44" E 43.75 feet to the east right-of-way line of CTH "T" and the point of beginning; Thence continuing N 47°-30'-44" E 23.49 feet; Thence N 89°-42'-35" E 30.62 feet; Thence S 50°-33'-08" W 61.34 feet to a point on the east right-of-way line of CTH "T"; Thence along said line N 1°-27'-29" W 22.96 feet to the point of beginning.

This is not homestead property. (is) (is not)

Dated this 9th day of October 1997.

Francis J. Kahr (Signature)

(SEAL)

Jane A. Kahr (Signature)

(SEAL)

* Francis J. Kahr

* Jane A. Kahr

(SEAL)

(SEAL)

AUTHENTICATION

ACKNOWLEDGMENT

Signature(s)

STATE OF WISCONSIN:

authenticated this day of 1997

SS:

BROWN COUNTY:

Personally came before me this 9th day of October 1997, the above named Francis J. Kahr and Jane A. Kahr

TITLE: MEMBER STATE BAR OF WISCONSIN

(If not, authorized by §706.06, Wis. Stats.)

to me known to be the persons who executed the foregoing instrument and acknowledge the same.

THIS INSTRUMENT WAS DRAFTED BY:

Timothy A. Cislak

Schober & Ulatowski, S.C.

(Signatures may be authenticated or acknowledged.

Both are not necessary.)


Timothy A. Cislak (Signature)

* Timothy A. Cislak

Notary Public, Brown County, Wis.


My commission is permanent. (If not, state expiration date:)

*Names of persons signing in any capacity should be typed or printed below their signatures.

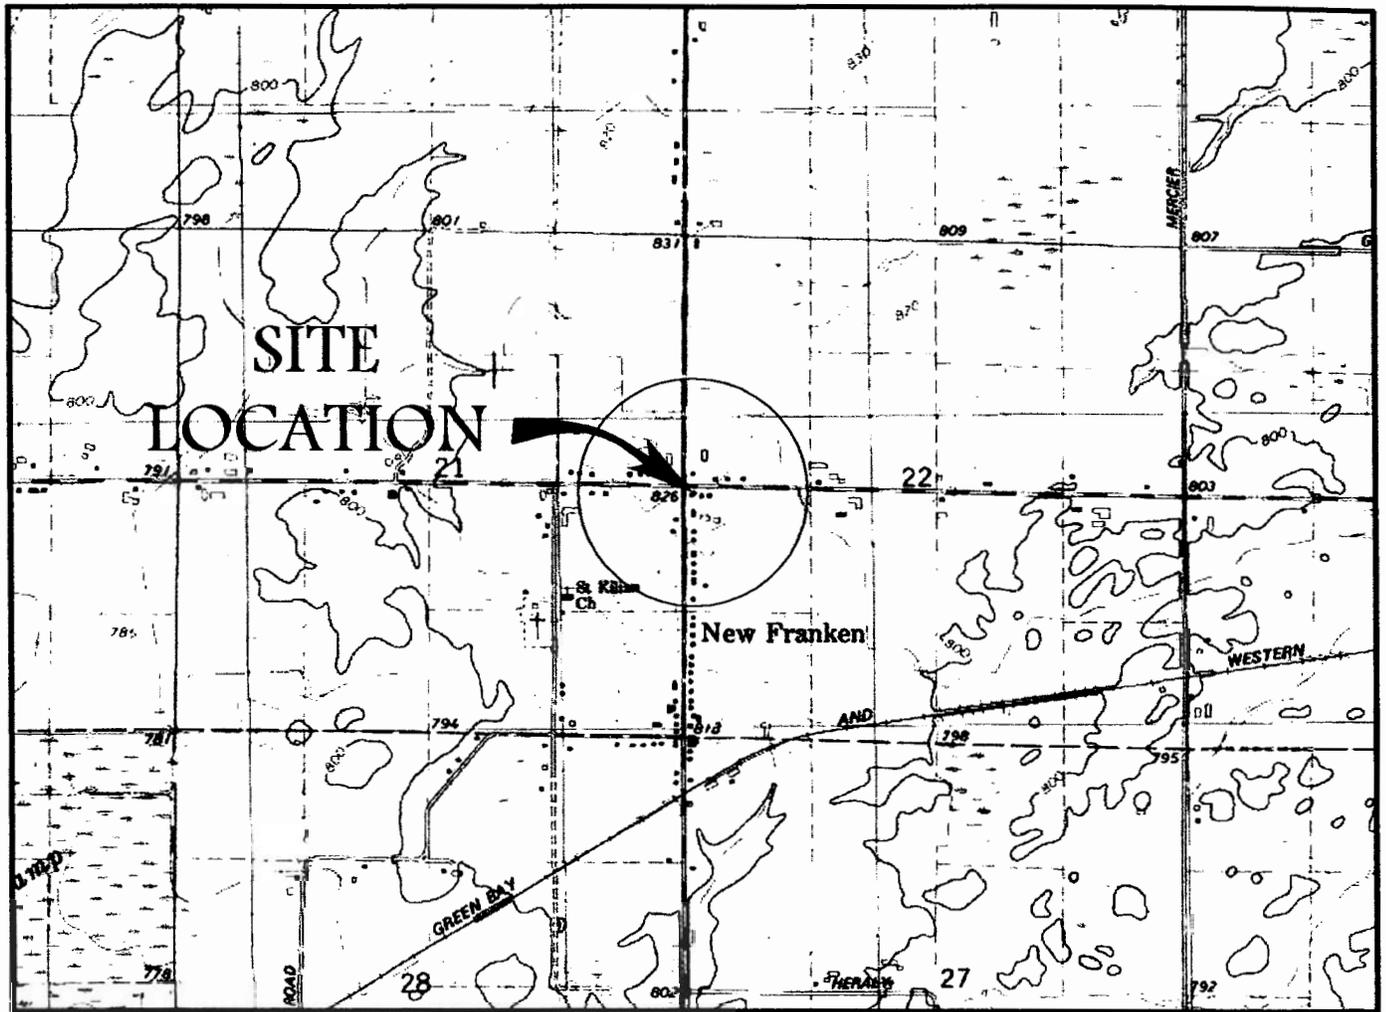

SCALE IN FEET

1" = 2000'

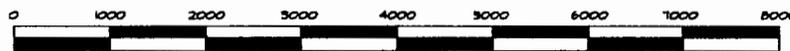

CONTOUR INTERVAL 10 FEET
NATIONAL GEODETIC VERTICAL DATUM OF 1929

- LEGEND**
- = BOUNDARY FOR WATER SUPPLY WELLS WITHIN 1,200 FOOT RADIUS OF SITE
 - = PROBABLE LOCATION OF WATER SUPPLY WELLS



QUADRANGLE LOCATION

BASE MAP SOURCE: USGS 7.5 MINUTE QUADRANGLE, NEW FRANKEN, WISCONSIN, 1978 (NATIONAL GEOGRAPHIC HOLDINGS, INC.)

Northern Environmental SM

Hydrologists • Engineers • Surveyors • Scientists

954 Circle Drive, Green Bay, Wisconsin, 54304

Phone: 800-854-0606 Fax: 920-592-8444

WISCONSIN ▲ MICHIGAN ▲ ILLINOIS ▲ IOWA

This drawing and all information contained thereon is the property of Northern Environmental. Northern Environmental will not be held liable for improper or incorrect usage. Professional seals and signatures do not apply to electronic drawing files. The user assumes all responsibility and risk for the accuracy and verification of all information contained in electronic files.

SITE LOCATION
& LOCAL TOPOGRAPHY

VAN DRISSE OIL T-MART
NEW FRANKEN, WISCONSIN



DATE: 02/08/06

DRAWN BY: KRE

REVISED:

PROJECT NUMBER: VDC03-2200-1317

FIGURE 1

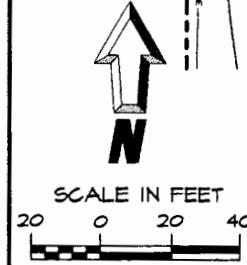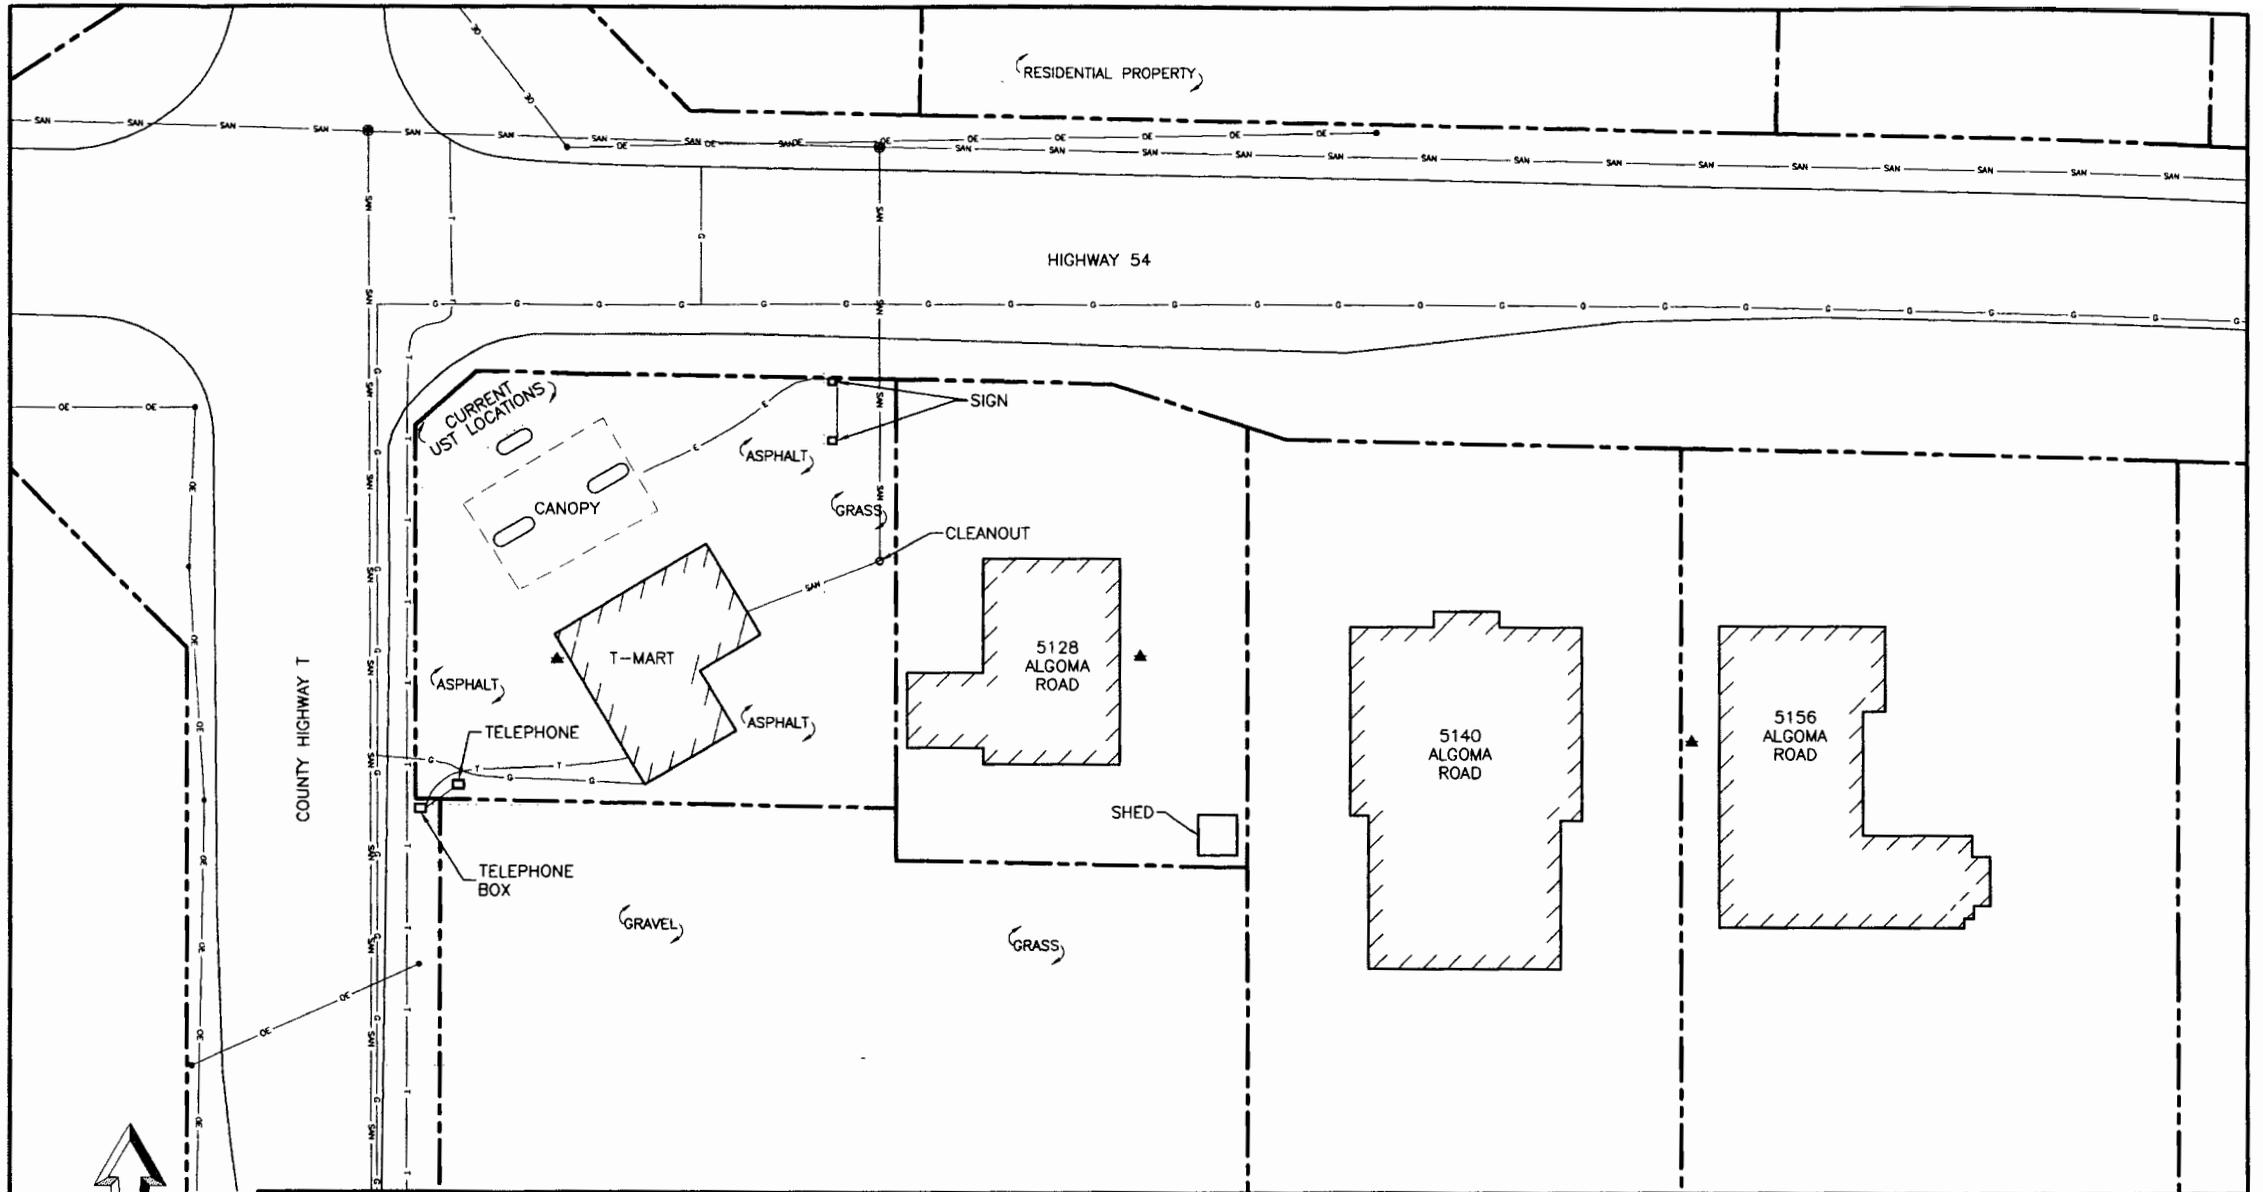

LEGEND	
— OE —	OVERHEAD ELECTRIC LINE
— UE —	UNDERGROUND ELECTRIC LINE
— SAN —	SANITARY SEWER LINE
— G —	GAS LINE
— T —	TELEPHONE LINE
- - - -	APPROXIMATE PROPERTY LINE
○	EXISTING DISPENSER ISLAND
▲	PRIVATE WELL LOCATION
•	UTILITY POLE
●	SANITARY MANHOLE
- - - -	BOUNDARY BETWEEN DIFFERING SURFACE MATERIALS


Northern Environmental
 Hydrologists • Engineers • Surveyors • Scientists
 954 Circle Drive, Green Bay, Wisconsin, 54304
 Phone: 800-854-0606 Fax: 920-592-8444

WISCONSIN ▲ MICHIGAN ▲ ILLINOIS ▲ IOWA

This drawing and all information contained thereon is the property of Northern Environmental. Northern Environmental will not be held liable for improper or incorrect usage. Professional seals and signatures do not apply to electronic drawing files. The user assumes all responsibility and risk for the accuracy and verification of all information contained in electronic files.

SITE LAYOUT
VAN DRISSE OIL T-MART NEW FRANKEN, WISCONSIN
DATE: 02/08/06 DRAWN BY: KRE TASK NUMBER: 100 PROJECT NUMBER: VDC08-2200-1317 FIGURE 2

S:\proj\VDC\2200\1317\Drawing\080803-4.dwg, Figure 2 - 11/17/11, 5/3/2006 3:54:49 PM

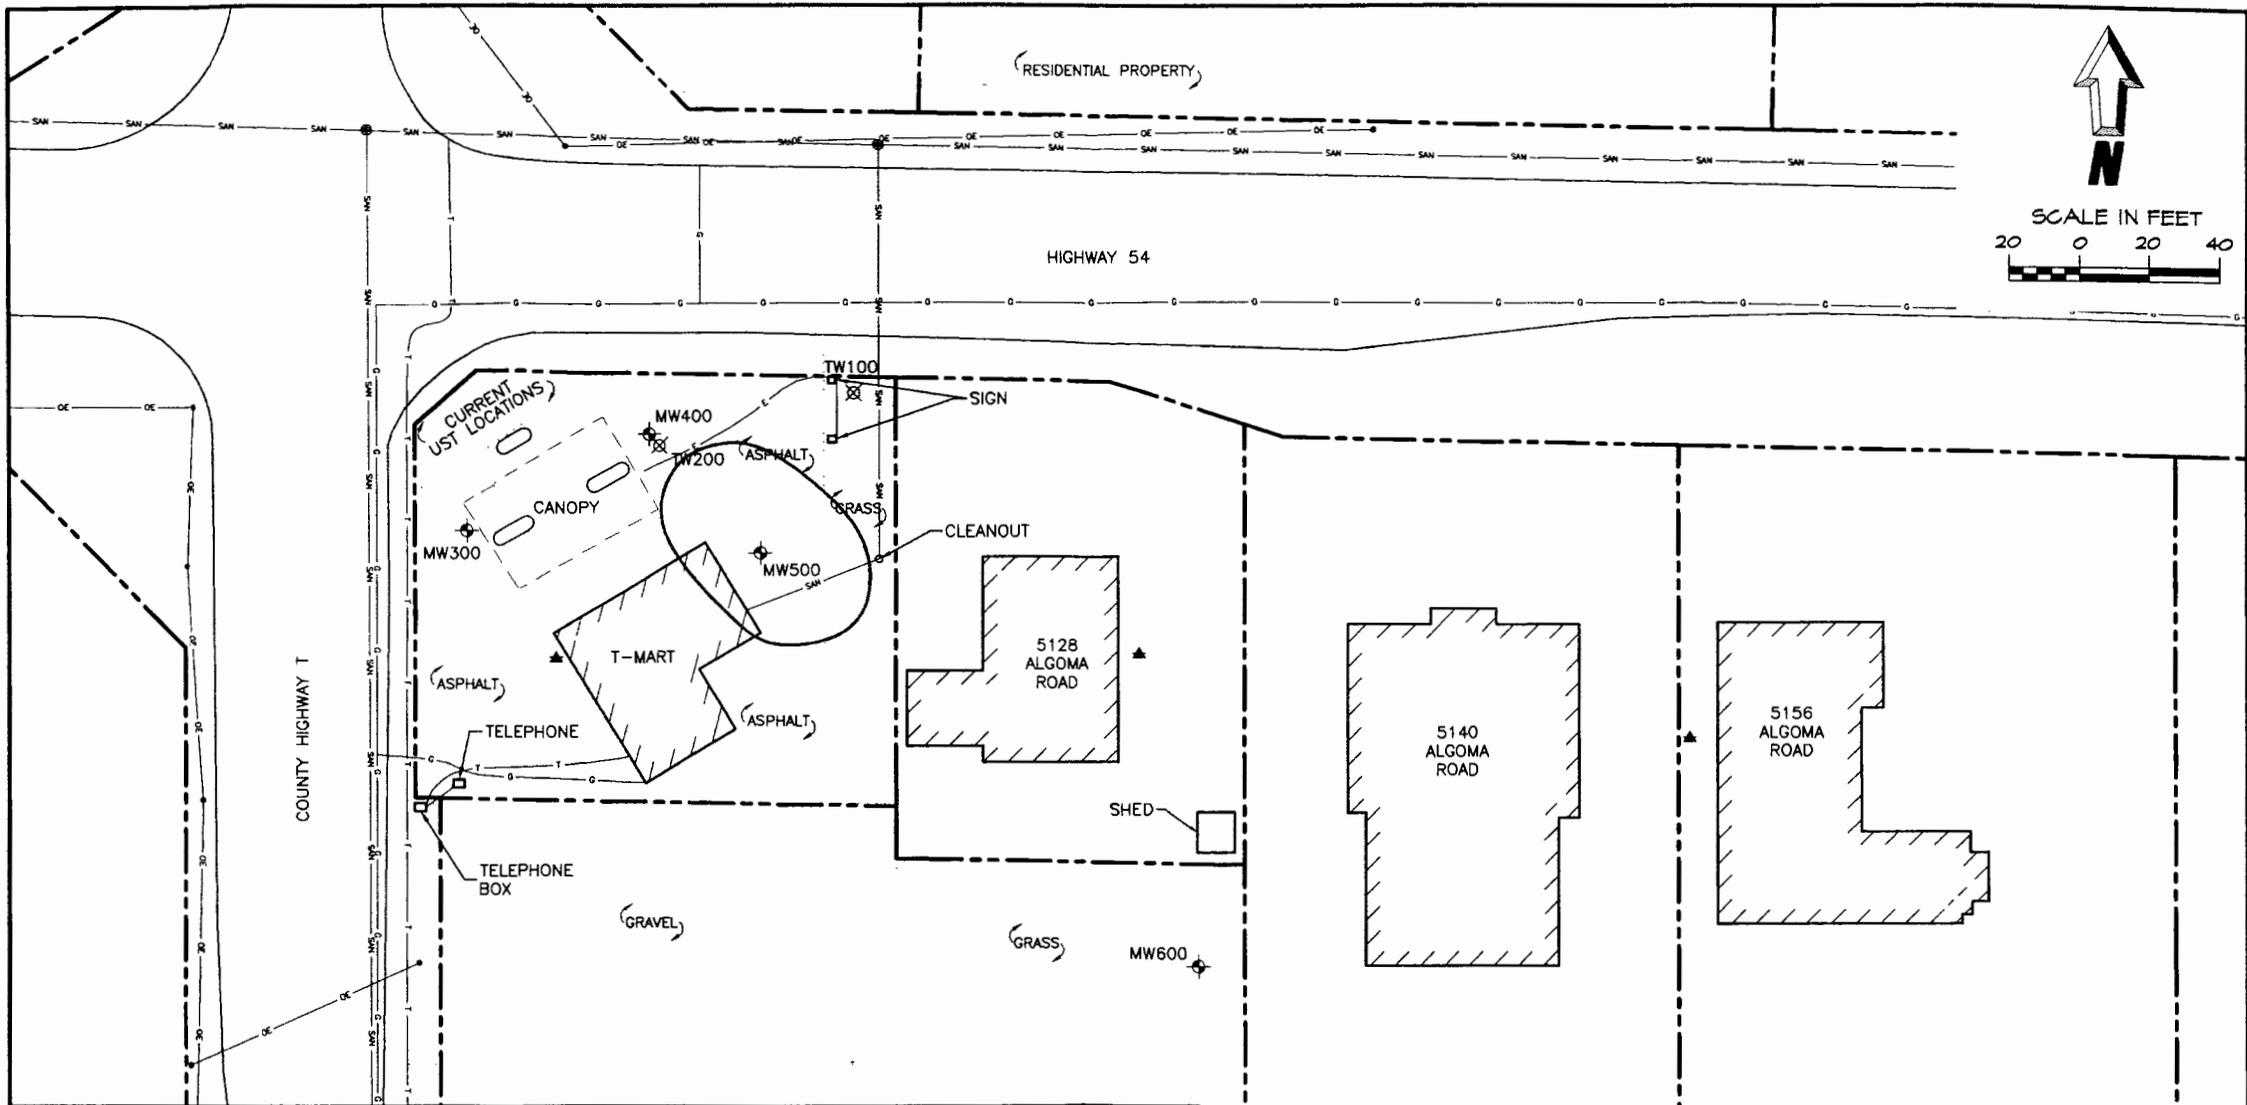

LEGEND

- | | | | |
|-------|--|---------|--|
| —OE— | OVERHEAD ELECTRIC LINE | ○ | EXISTING DISPENSER ISLAND |
| —E— | UNDERGROUND ELECTRIC LINE | ● | SANITARY MANHOLE |
| —SAN— | SANITARY SEWER LINE | • | UTILITY POLE |
| —G— | GAS LINE | — | ESTIMATED EXTENT OF GROUNDWATER CONTAMINATION BASED ON NR 140 WISCONSIN ADMINISTRATIVE CODE ENFORCEMENT STANDARD EXCEEDANCES |
| —T— | TELEPHONE LINE | ▲ | PRIVATE WELL LOCATION |
| — | BOUNDARY BETWEEN DIFFERING SURFACE MATERIALS | ◆ MW300 | MONITORING WELL LOCATION |
| --- | APPROXIMATE PROPERTY LINE | ⊗ TW100 | TEMPORARY WELL LOCATION |

Northern Environmental

Hydrologists • Engineers • Surveyors • Scientists
 954 Circle Drive, Green Bay, Wisconsin, 54304
 Phone: 800-854-0606 Fax: 920-592-8444

WISCONSIN ▲ MICHIGAN ▲ ILLINOIS ▲ IOWA

This drawing and all information contained thereon is the property of Northern Environmental. Northern Environmental will not be held liable for improper or incorrect usage. Professional seals and signatures do not apply to electronic drawing files. The user assumes all responsibility and risk for the accuracy and verification of all information contained in electronic files.

MONITORING WELL LOCATIONS AND ESTIMATED EXTENT OF GROUNDWATER CONTAMINATION

YAN DRISSE OIL T-MART
 NEW FRANKEN, WISCONSIN

DATE: 02/08/06 DRAWN BY: KRE TASK NUMBER: 100 PROJECT NUMBER: VDC09-2200-1B17 FIGURE 4

Table 4 Groundwater Analytical Results, Van Drisse Oil T-Mart, New Franken, Wisconsin

Well ID	Screened Interval (ftg)	Date Sampled	Relevant and Significant Analytical Results (µg/l)																		
			Lead	Benzene	n-Butylbenzene	sec-Butylbenzene	Ethylbenzene	Isopropylbenzene	MTBE	Naphthalene	n-Propylbenzene	Toluene	Trimethylbenzene	Xylenes	Benzo(A)Anthracene	Benzo(B)Fluoranthene	1-Methyl Naphthalene	2-Methyl Naphthalene	Naphthalene	Pyrene	
NR 140 Preventive Action Limit (µg/l)			1.5	0.5	NE	NE	140	NE	12	8	NE	200	96	1,000	NE	0.02	NE	NE	8	50	
NR 140 Enforcement Standard (µg/l)			5	5	NE	NE	700	NE	60	40	NE	1,000	480	10,000	NE	0.2	NE	NE	40	250	
TW100	3 - 10	01/03/02	2.8 J	5.9	3.5	1.9	78	7.6	89	14	9.8	1.6	46.5	21.4	0.014	0.017	< 0.19	< 0.20	14	0.062 J	
		07/29/03	0.34	< 0.3	---	---	< 0.6	---	13	< 0.58	---	< 0.58	< 1.18	< 1.84	---	---	---	---	---	---	---
		09/12/03	---	< 0.3	---	---	< 0.6	---	29	< 0.58	---	< 0.58	< 1.18	< 1.84	---	---	---	---	---	---	---
		12/19/03	---	< 0.3	---	---	< 0.6	---	7.1	< 0.58	---	< 0.58	< 1.18	< 1.84	---	---	---	---	---	---	---
		04/05/04	---	< 0.14	---	---	< 0.4	---	1.5	< 0.47	---	< 0.36	< 0.79	< 1.10	---	---	---	---	---	---	---
TW200	3 - 9	01/03/02	1.5 J	120	6.7	1.9	58	4.1	19	13	8.3	250	43.9	200	< 0.0033	< 0.0058	6.3	4.9	8.7	0.31	
MW300	3.5 - 13.5	07/29/03	< 0.046	< 0.3	---	---	< 0.6	---	3.5	< 0.58	---	< 0.58	< 1.18	< 1.84	---	---	---	---	---	---	
		09/12/03	---	< 0.3	---	---	< 0.6	---	2.7	< 0.58	---	< 0.58	< 1.18	< 1.84	---	---	---	---	---	---	
		12/19/03	---	< 0.3	---	---	< 0.6	---	3	< 0.58	---	< 0.58	< 1.18	< 1.84	---	---	---	---	---	---	
		04/05/04	---	< 0.14	---	---	< 0.4	---	0.94 J	< 0.47	---	< 0.36	< 0.79	< 1.10	---	---	---	---	---	---	
MW400	3.5 - 8.5	07/29/03	0.12 J	11	---	---	13	---	4.6	12	---	1.8 J	34.9	20.1	---	---	---	---	---	---	
		09/12/03	---	16	---	---	17	---	5	12	---	2.8	38.2	23.7	---	---	---	---	---	---	
		12/19/03	---	15	---	---	19	---	3.9	12	---	3.1	40	26.8	---	---	---	---	---	---	
		04/05/04	---	4.9	---	---	8.4	---	1.3	5.2	---	9.5	13.8	12.9	---	---	---	---	---	---	
MW500	3.5 - 13.5	07/29/03	0.1 J	250	---	---	750	---	930	240	---	1,000	1,380	6,000	---	---	---	---	---	---	
		09/12/03	---	110	---	---	390	---	430	97	---	290	590	2,100	---	---	---	---	---	---	
		12/19/03	---	170	---	---	690	---	490	190	---	590	1,040	4,300	---	---	---	---	---	---	
		04/05/04	---	31	---	---	180	---	120	60	---	100	419	1,480	---	---	---	---	---	---	
MW600	3.5 - 13.5	09/12/03	---	< 0.3	---	---	< 0.6	---	5	< 0.58	---	< 0.58	< 1.18	< 1.84	---	---	---	---	---	---	
		12/19/03	---	< 0.3	---	---	< 0.6	---	2.8	< 0.58	---	< 0.58	< 1.18	< 1.84	---	---	---	---	---	---	
		04/05/04	---	< 0.14	---	---	< 0.4	---	1.1 J	< 0.47	---	< 0.36	< 0.79	< 1.10	---	---	---	---	---	---	
PW1	NA	01/10/02	< 1.4	< 0.10	< 0.40	< 0.30	< 0.10	< 0.10	< 1.1	< 0.70	< 0.30	< 0.10	< 0.50	< 0.30	< 0.0030	< 0.0052	< 0.19	< 0.20	< 0.21	< 0.036	
PW2	NA	08/25/03	---	< 0.3	---	---	< 0.6	---	< 0.58	---	---	< 0.58	< 1.18	< 1.84	---	---	---	---	---	---	
PW3	NA	08/27/03	---	< 0.3	---	---	< 0.6	---	< 0.58	---	---	< 0.58	< 1.18	< 1.84	---	---	---	---	---	---	



Key:
 PW1 = 5112 Algoma Road
 PW2 = 5128 Algoma Road
 PW3 = 5156 Algoma Road
 µg/l = micrograms per liter
 NE = Not established by Wisconsin Administrative Code
 I = Analyte detected between Limit of Detection and Limit of Quantitation
 MTBE = Methyl-Tertiary-Butyl-Ether
 --- = Not analyzed
 ftg = feet below grade
 NA = Not applicable
 32 = NR 140 Preventive Action Limit Exceeded
 32 = NR 140 Enforcement Standard Exceeded

Table 1 Water Level Data, Van Drisse Oil T-Mart, New Franken, Wisconsin

Well I.D.	Ground Surface Elevation (feet)	Riser Elevation (feet)	Top / Bottom of Well Screen Elevation (feet)	Date	Depth to Water (feet)		Water Table Elevation (feet)
					Below Riser	Below Grade	
MW300	825.37	825.09	822.64 / 812.64	07/21/03	3.18	3.46	821.91
				07/29/03	3.09	3.37	822.00
				08/26/03	3.26	3.54	821.83
				09/12/03	3.78	4.06	821.31
				12/19/03	3.64	3.92	821.45
				4/5/2004*	2.23	2.51	822.86
MW400	825.67	825.34	822.78 / 817.78	07/21/03	2.68	3.01	822.66
				07/29/03	2.68	3.01	822.66
				08/26/03	3.36	3.69	821.98
				09/12/03	3.97	4.30	821.37
				12/19/03	3.50	3.83	821.84
				4/5/2004*	2.28	2.61	823.06
MW500	825.88	825.73	823.34 / 813.34	07/21/03	4.82	4.97	820.91
				07/29/03	4.76	4.91	820.97
				08/26/03	5.18	5.33	820.55
				09/12/03	5.77	5.92	819.96
				12/19/03	4.89	5.04	820.84
				04/05/04	3.84	3.99	821.89
MW600	821.15	820.68	818.39 / 808.39	09/12/03	6.25	6.72	814.43
				12/19/03*	2.26	2.73	818.42
				04/05/04*	1.40	1.87	819.28

Key:

* = Well Screen Submerged

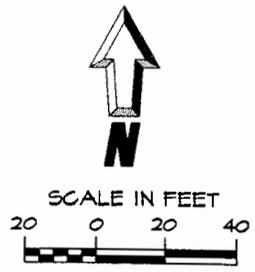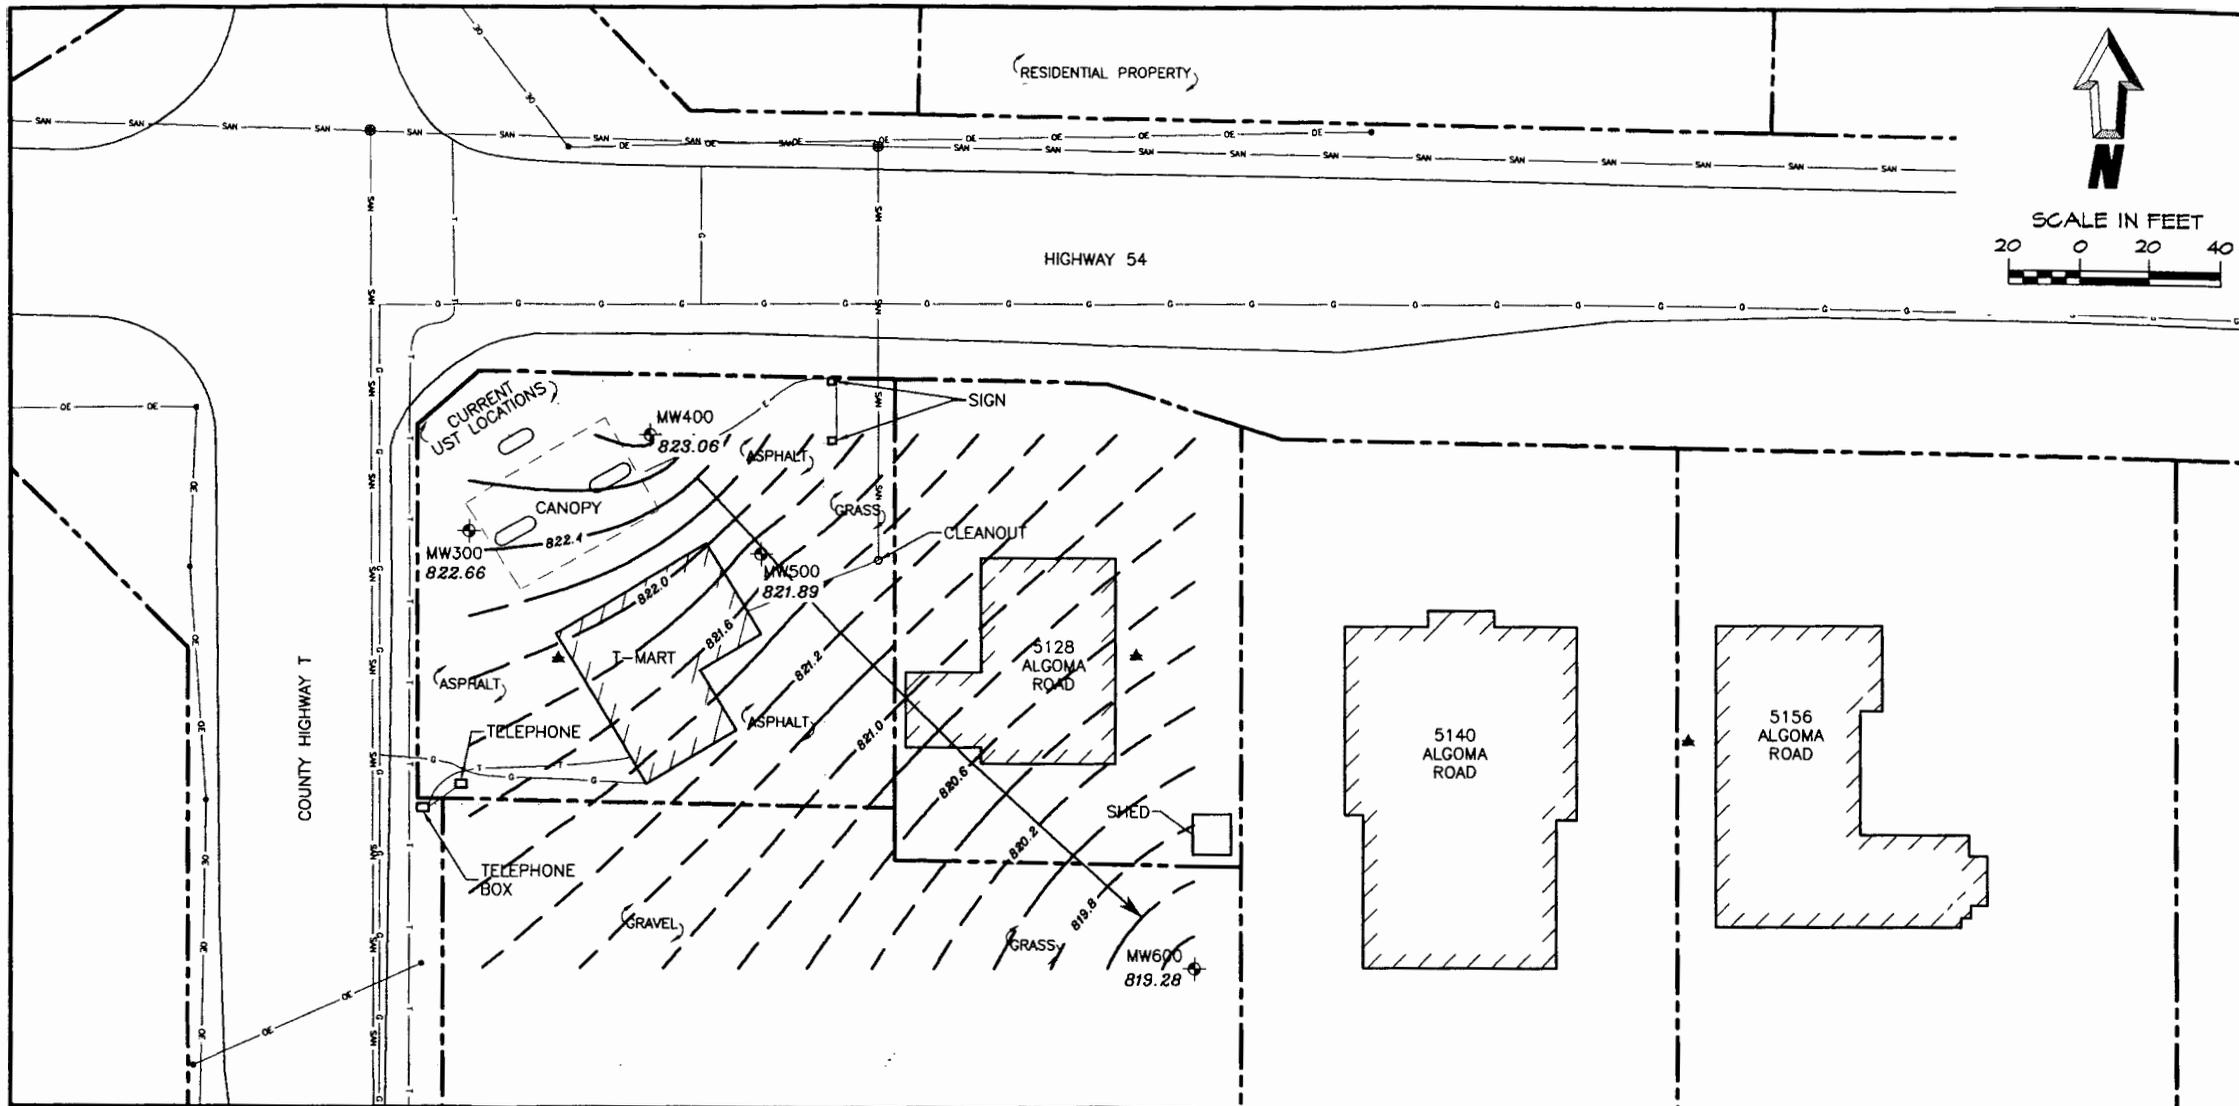

LEGEND	
—○—	OVERHEAD ELECTRIC LINE
—E—	UNDERGROUND ELECTRIC LINE
—SAN—	SANITARY SEWER LINE
—G—	GAS LINE
—T—	TELEPHONE LINE
---	BOUNDARY BETWEEN DIFFERING SURFACE MATERIALS
- - - - -	APPROXIMATE PROPERTY LINE
○	EXISTING DISPENSER ISLAND
●	SANITARY MANHOLE
•	UTILITY POLE
▲	PRIVATE WELL LOCATION
◆ MW300 822.66	MONITORING WELL LOCATION AND GROUNDWATER ELEVATION ON (04/05/04)
- 820.2 - - - -	GROUNDWATER CONTOUR LINE: DASHED WHERE INFERRED CONTOUR LINE INTERVAL = 0.2 FEET
→	GROUNDWATER FLOW DIRECTION

Northern Environmental
Hydrologists • Engineers • Surveyors • Scientists
954 Circle Drive, Green Bay, Wisconsin, 54304
Phone: 800-854-0606 Fax: 920-592-8444

WISCONSIN ▲ MICHIGAN ▲ ILLINOIS ▲ IOWA

This drawing and all information contained therein is the property of Northern Environmental. Northern Environmental will not be held liable for improper or incorrect usage. Professional seals and signatures do not apply to electronic drawing files. The user assumes all responsibility and risk for the accuracy and verification of all information contained in electronic files.

GROUNDWATER CONTOUR MAP
(04/05/04)

YAN DRISSE OIL T-MART
NEW FRANKEN, WISCONSIN

DATE: 02/09/06	DRAWN BY: KRE	TASK NUMBER: 100	PROJECT NUMBER: VDC03-2200-1317	FIGURE 5
----------------	---------------	------------------	---------------------------------	----------

S:\proj\VDC\2200\1317\drawing\080803-4.dwg, Figure 5 - 11x17(L), 5/3/2006 3:57:28 PM

STATEMENT OF PROPERTY LEGAL DESCRIPTION

As required by s. NR 726.05(3) of the Wisconsin Administrative Code, I am providing this signed statement that to the best of my knowledge, the legal description that is attached to this statement is complete and accurate for the Van Drisse Oil T-Mart property located at 5112 Algoma Road, New Franken, Wisconsin.

Fran Kahr
Signature

6/27/06
Date

Fran Kahr FRAN KAHR
Printed Name

Pres
Title