



State of Wisconsin \ DEPARTMENT OF NATURAL RESOURCES

Tommy G. Thompson, Governor  
George E. Meyer, Secretary  
William R. Selbig, Regional Director

Northeast Regional Headquarters  
Solid Waste Office  
PO Box 10448, 1125 N. Military Ave.  
Green Bay, Wisconsin 54307-0448  
TELEPHONE 414-492-5916  
FAX 414-492-5859  
TDD 414-492-5812

February 12, 1999

Mr. Timothy Carberry  
PBBS Equipment Corporation  
PO Box 1268  
Menominee Falls, WI 53052-1268

SUBJECT: Final Closure, PBBS Equipment Corp.; 1901 Velp  
Avenue; Village of Howard  
BRRTS CASE #03-05-001884

Dear Mr. Carberry:

On November 17, 1998, you were notified that the above named site was reviewed by the Northeast Region Closeout Committee and qualified for closeout under ch. NR 726, Wis. Adm. Code. However, the site could not be officially closed until the Department received documentation that the monitoring wells were properly abandoned according to the requirements of NR 141 Wis. Adm. Code and a groundwater use restriction was filed on the property. On December 21, 1998, the Department received documentation that the groundwater use restriction was filed with Brown County.

On February 10, 1999, the Department received written documentation that the monitoring wells were abandoned. Therefore, the Department considers this case closed, having determined that no further action is necessary at the site at this time. However, this case may be reopened pursuant to s. NR 726.09, Wis. Adm. Code, if additional information regarding site conditions indicate that contamination on or from the site poses a threat to public health, safety or welfare to the environment.

If you have additional relevant information which was not formerly provided to the Department, you should resubmit this information to the Department for reevaluation.

If you have any questions regarding the content of this letter, please contact me at (920) 492-5592.

Sincerely,

Roxanne Nelezen Chronert  
Spills Coordinator - Hydrogeologist  
Remediation & Redevelopment Program

cc: Jim Rabideau; ECCI; PO Box 11417; Green Bay WI 54307

MW ABANDONMENT



**CORRECTION NOTICE OF  
CONTAMINATION TO PROPERTY**

Document Number

**226894 1**

**CATHY WILLIQUETTE  
BROWN COUNTY RECORDER  
GREEN BAY, WI**

**RECORDED ON  
07/31/2006 03:10:46PM**

**REC FEE: 13.00  
TRANS FEE:  
EXEMPT #  
PAGES: 2**

This document is a correction instrument which corrects, supercedes and replaces the document entitled "Notice of Contamination to Property", dated April 4, 2002, recorded with the Register of Deeds office for Brown County on April 4, 2002 as Document No. 1891126.

**Legal Description of the Property:**

Lot Two (2) of Certified Survey Map No. 6802, filed in the office of the Register of Deeds for Brown County, Wisconsin, in Volume 45 of Certified Survey Maps on Page 317, as Document No. 2010704, being part of the Southwest 1/4 of the Northwest 1/4 and part of the Southeast 1/4 of the Northwest 1/4, Section 14, Township 22 North, Range 19 East, Town of Lawrence, Brown County, Wisconsin.

Recording Area

Name and Return Address

Attorney Charles D. Koehler  
Herring Clark Law Firm Ltd.  
800 N. Lynndale Drive  
Appleton, WI 54914

L-39-2

Parcel Identification Number (PIN)

STATE OF WISCONSIN     )  
  ) ss  
COUNTY OF BROWN     )

Section 1. Roger Leick and Robert Gerund are the owners of the above-described property.

Section 2. One or more petroleum discharges have occurred at this property. Benzene, Ethylbenzene, Toluene, Naphthalene, and Trimethylbenzene contaminated groundwater above NR 140 enforcement standards existed on this property in the following locations, as shown in Attachment 1, identified as Figure 1, on March 14, 2000, with the following concentrations above the NR 140 enforcement standards of the Wisconsin Administrative Code: monitoring well MW1 with 1,600 micrograms per liter (pg/L) benzene, 1,800 pg/L ethylbenzene, 10,000 pg/L toluene, and 1,780 trimethylbenzenes pg/L; monitoring well MW3 with 280 pg/L benzene and 56 pg/L naphthalene; monitoring well MW 17 with 670 pg/L benzene, 1,000 pg/L ethylbenzene, 3,700 pg/L toluene, and 680 pg/L trimethylbenzenes; monitoring well MW2100 with 110 pg/L benzene; and monitoring well MW2400 with 5.9 pg/L benzene. Petroleum contaminated soils above ch. NR 720 residual contaminant levels of the Wisconsin Administrative Code (Wis. Adm. Code) also existed on this property in the location of boring TB2600 from 8 to 10 feet below grade, as shown in Attachment 1, identified as Figure 2, on April 7, 1999 with 840 milligrams per kilogram gasoline range organics, 6,600 micrograms per kilogram (pg/kg) ethylbenzene, 10,000 pg/kg toluene, and 88,000 pg/kg xylenes.

Section 3. The owner hereby declares that all of the property described above is held and shall be held, conveyed or encumbered, leased, rented, used, occupied and improved subject to the following limitations and/or restrictions:

Anyone who proposes to construct a well on this property is required to contact the Department of Natural Resources' Bureau of Drinking Water and Groundwater, or its successor agency, to determine what specific prohibitions or requirements are applicable, prior to constructing or reconstructing a well on this property. No well may be constructed or reconstructed on this property unless applicable requirements are met.

Also,

Residual petroleum contaminated soil remains on this site. Natural attenuation is the approved remedial alternative for this site. If contaminated soil is excavated in the future, it may be considered a solid waste and will need to be disposed of in accordance with all applicable laws.

Any person who is or becomes owner of the property described above may request that the Wisconsin Department of Commerce, or its successor, issue a determination that the restrictions set forth in this covenant are no longer required. That property owner shall provide any and all necessary information to the Department in order for the Department to be able to make a determination. Upon receipt of such a request, the Department shall determine whether or not the restrictions contained herein can be extinguished. Conditions under which a restriction may be extinguished will be determined in accordance with the site specific standards, rules and laws for this property. If the Department determines that the restrictions can be extinguished, an affidavit, with a copy of the Department's written determination, may be recorded to give notice that this restriction, or portions of this restriction are no longer binding. Any restriction placed upon this property shall not be extinguished without the Department's written determination.

IN WITNESS WHEREOF, the owner of the property has executed this document, this 31<sup>st</sup> day of July, 2006.

By signing this document, Roger Leick and Robert Gerund acknowledges that they are duly authorized to sign this document on behalf of Interstate Tire and Auto.

Signature: [Handwritten Signature]  
Printed Name: Roger Leick  
Title: Pres

Signature: [Handwritten Signature]  
Printed Name: Robert Gerund  
Title: V- Pres

SUBSCRIBED AND SWORN to before me  
this 31<sup>st</sup> day of July, 2006.  
[Handwritten Signature]  
Notary Public, State of Wisconsin  
My commission expires 12-31-08 Perm.

This document was drafted by the Wisconsin Department of Commerce.

1425439

J 24061 1 21

THIS SPACE RESERVED FOR RECORDING DATA

REGISTER OF DEEDS  
BROWN COUNTY

'94 SEP 22 AM 10 25

CATHY WILLIQUETTE  
REGISTER OF DEEDS

1000

Timothy J. Carberry  
Victor V. Carberry

as Personal Representative of the estate of  
("Decedent")  
for a valuable consideration conveys, without warranty, to Timothy J. Carberry, Barbara Hubatch and Sheila Sauer, or their successors, as co-trustees of the LUCILLE CARBERRY MARITAL TRUST  
Grantee,  
the following described real estate in Brown County,  
State of Wisconsin (hereinafter called the "Property"):

RETURN TO  
Robert L. Kamholz, Jr.  
Godfrey & Kahn, S.C.  
780 North Water Street  
MILWAUKEE, WI 53202

Tax Parcel No.: YH-540-1

four (4)  
That part of the East/ acres of Lot 36, Ford Howard Military Reserve, according to the recorded Plat thereof, in the Village of Howard, Brown County, Wisconsin described as follows: Beginning at the point where the South line of Velp Avenue as laid out under State Project T 02-5 (26) intersects the East line of said Lot 36; thence South 25° 55' West along the East line of said Lot 36, 137.46 feet; thence North 64° 13' West 114.40 feet to the East line of U.S. Highway 41 as laid out under State Project T 02-5 (26); thence North 45° 22' East along the East line of said highway 149.24 feet to the South line of said Velp Avenue; thence South 61° 24' East 64.80 feet to the point of beginning, EXCEPTING THEREFROM that part thereof described in Jacket 5465 of Records, Image 41.

FEE  
# 77.25(1)  
EXEMPT

This is not homestead property.

This conveyance is exempt from Wisconsin Transfer Tax and Return pursuant to Wisconsin Statutes (Sec. 72.25(11)).

Personal Representative by this deed does convey to Grantee all of the estate and interest in the Property which the Decedent had immediately prior to Decedent's death, and all of the estate and interest in the Property which the Personal Representative has since acquired.  
Dated this 14th day of September, 1994

THIS DEED IS BEING RECORDED TO CORRECT THE LEGAL DESCRIPTION.

REGISTER OF DEEDS  
BROWN COUNTY  
FEE # 77.25(3)  
EXEMPT  
'94 OCT 28 AM 9 14  
CATHY WILLIQUETTE  
REGISTER OF DEEDS  
Timothy J. Carberry

AUTHENTICATION  
Signature of Timothy J. Carberry  
authenticated this 14th day of September, 1994  
Robert L. Kamholz, Jr.  
TITLE: MEMBER STATE BAR OF WISCONSIN  
authorized by § 786.06, Wis. Stats.)

THIS INSTRUMENT WAS DRAFTED BY  
Robert L. Kamholz  
Godfrey & Kahn, S.C.  
(Signatures may be authenticated or acknowledged. Both are not necessary.)

ACKNOWLEDGMENT  
STATE OF WISCONSIN  
County.  
Personally came before me this day of 1994  
to me known to be the person who executed the foregoing instrument and acknowledge the same.  
Notary Public  
My Commission is permanent. (If not, state expiration)

\*Names of persons situated in any capacity should be typed or printed below their signatures.



This restriction is hereby declared to be a covenant running with the land and shall be fully binding upon all persons acquiring the above-described property whether by descent, devise, purchase or otherwise. This restriction benefits and is enforceable by, the Wisconsin Department of Natural Resources, its successors and assigns. The Department, its successors or assigns, may initiate proceedings at law or in equity against any person or persons who violate or are proposing to violate this covenant, to prevent the proposed violation or to recover damages for such violation.

Any person who is or becomes owner of the property described above may request that the Wisconsin Department of Natural Resources or its successor issue a determination that the restrictions set forth in this covenant are no longer required. Upon receipt of such a request, the Wisconsin Department of Natural Resources shall determine whether or not the restrictions contained herein can be extinguished. If the Department determines that the restrictions can be extinguished, an affidavit, with a copy of the Department's written determination, may be recorded to give notice that this groundwater use restriction is no longer binding.

IN WITNESS WHEREOF, the owner of the property has executed this Declaration of Restrictions, this 17<sup>th</sup> day of December, 1998.

By signing this document, \_\_\_\_\_ acknowledges that [he/she] is duly authorized to sign this document on behalf of Lucille Carbery Marital Trust.

Signature: Timothy J. Carbery Barbara Hubatch Sheila Sauer


Printed Name: TIMOTHY J. CARBERY BARBARA HUBATCH SHEILA SAUER

[When appropriate]: Title: \_\_\_\_\_

Subscribed and sworn to before me this 17<sup>th</sup> day of December, 1998.


John A. Miller  
Notary Public, State of Wisconsin  
My commission expires 3/12/2000

This document was drafted by the Wisconsin Department of Natural Resources.

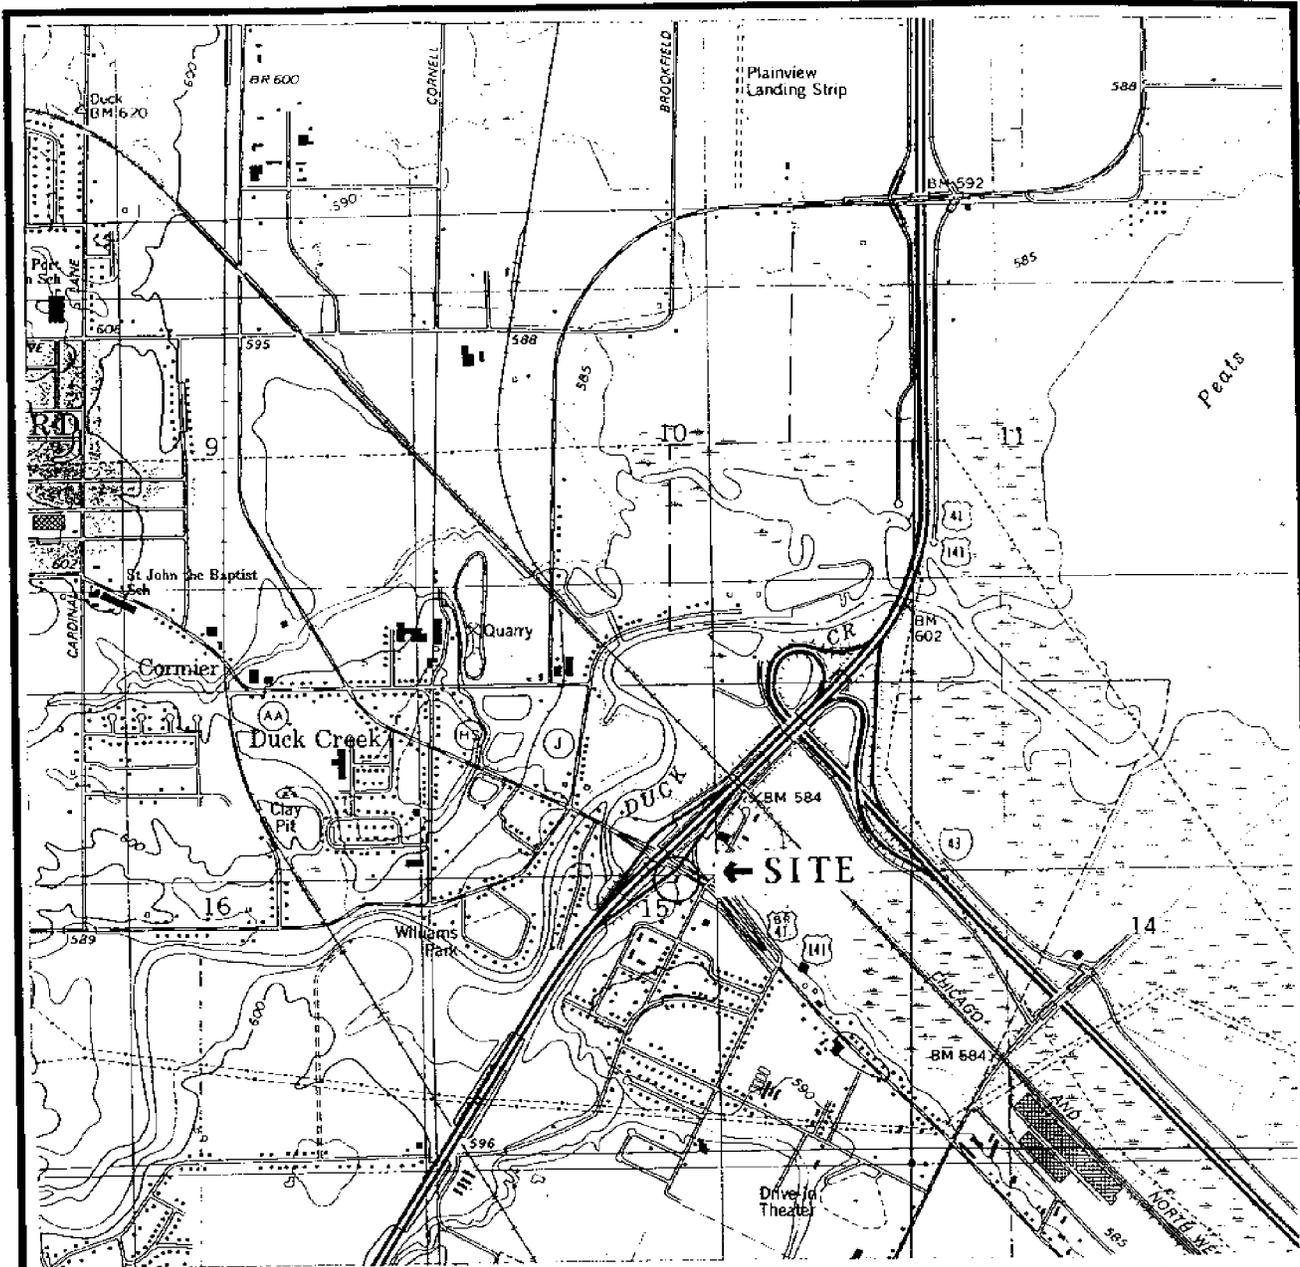

NOTE: Taken from the  
 GREEN BAY WEST, WIS.  
 7.5 Minute USGS  
 Topographic Map 1982

PBBS EQUIPMENT CORP. - GREEN BAY, WISCONSIN	
FIGURE 1 SITE LOCATION MAP	
SCALE: 1" = 2000'	DATE: 01-23-95
Environmental Compliance Consultants, Inc.	BY: C.M. SANDERS

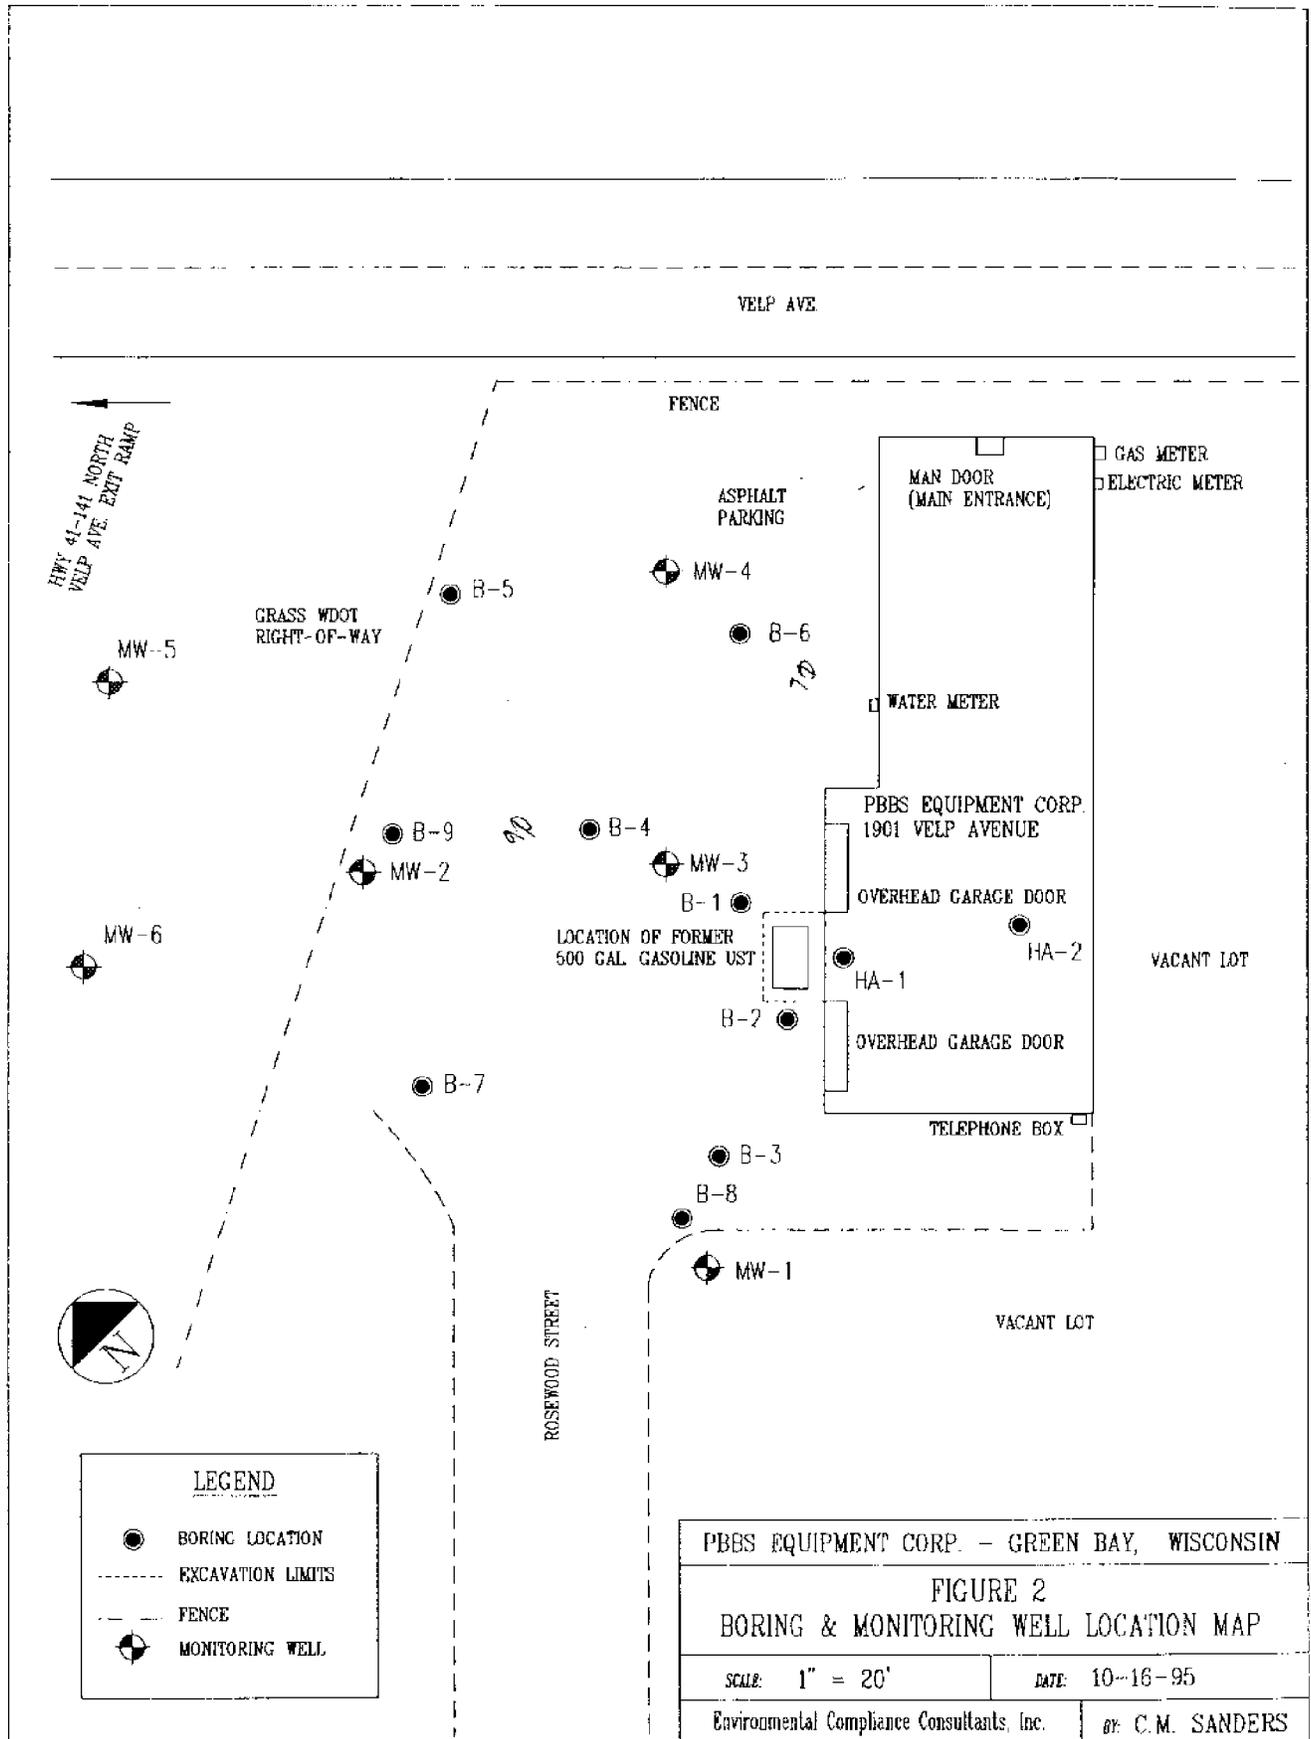

HWY 41-141 NORTH  
VELP AVE. EXIT RAMP

VELP AVE.

FENCE

ASPHALT  
PARKING

MAN DOOR  
(MAIN ENTRANCE)

GAS METER  
ELECTRIC METER

MW-5

GRASS WDOT  
RIGHT-OF-WAY

B-5

MW-4

B-6

WATER METER

MW-6

B-9

MW-2

B-4

MW-3

PBBS EQUIPMENT CORP.  
1901 VELP AVENUE

OVERHEAD GARAGE DOOR

LOCATION OF FORMER  
500 GAL GASOLINE UST

B-1

HA-2

VACANT LOT

HA-1

OVERHEAD GARAGE DOOR

B-2

TELEPHONE BOX

B-7

B-3

B-8

VACANT LOT

MW-1

ROSEWOOD STREET



**LEGEND**

- BORING LOCATION
- - - - EXCAVATION LIMITS
- - - - FENCE
- ⊕ MONITORING WELL

PBBS EQUIPMENT CORP. - GREEN BAY, WISCONSIN


**FIGURE 2**  
**BORING & MONITORING WELL LOCATION MAP**

SCALE: 1" = 20'

DATE: 10-16-95

Environmental Compliance Consultants, Inc.

BY: C.M. SANDERS

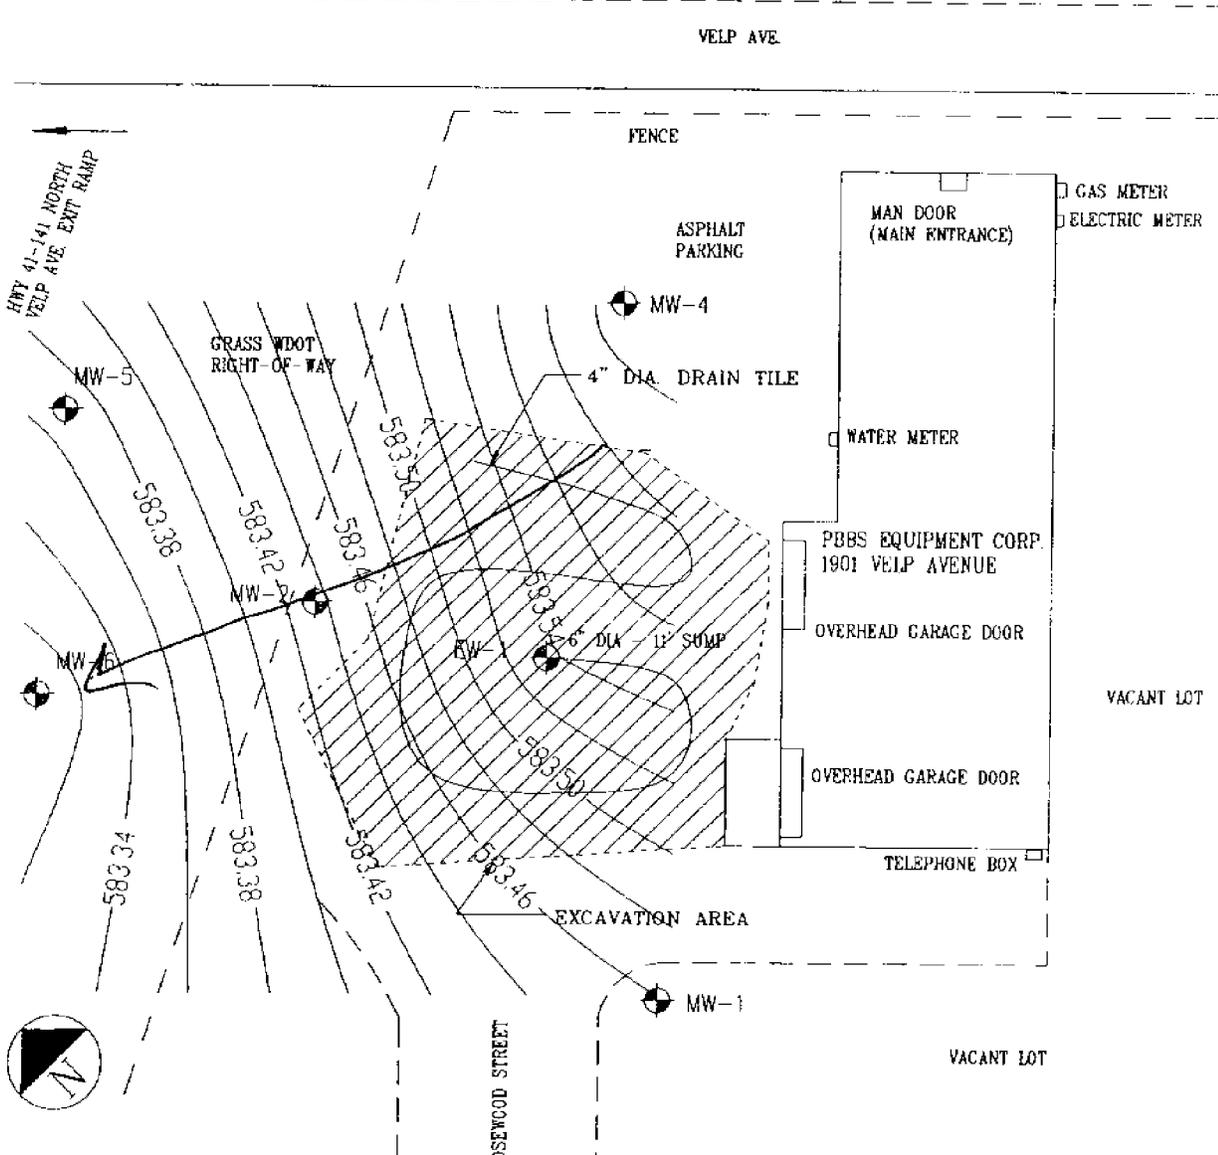

**LEGEND**

MW-1 MONITORING WELL

----- EXCAVATION LIMITS

- - - - - FENCE

PBBS EQUIPMENT CORP. - GREEN BAY, WISCONSIN	
FIGURE 3	
<b>GROUNDWATER FLOW MAP 09-25-97</b>	
SCALE: 1" = 20'	DATE: 02-16-98
Environmental Compliance Consultants, Inc.	BY: C.M. SANDERS

PBBS Equipment Corp.  
Groundwater Analytical Laboratory Results

Well No.	NR140	EW-1	DUP		MW-1	MW-2	MW-4	MW-5	MW-6	EW-1	DUP(MW-2)
	PAL/ES	10/16/96	10/16/96		11/05/96	11/05/96	11/05/96	11/05/96	11/05/96	11/05/96	11/05/96
Benzene	0.5/5	350	100	O	<0.6	210	<0.6	1.7	3.9	<0.6	260
Ethylbenzene	140/700	5.4	2.7	C	<1.0	270	69	<1.0	6.4	<1.0	250
Methyl-tert-butyl-ether	12/60	<2.5	<1.0	T	<1.0	23	12	<1.0	<1.0	<1.0	<2.5
Toluene	68.6/343	170	100		<1.0	20	<1.0	<1.0	<1.0	<1.0	24
1,3,5-Trimethylbenzene	NA	<2.5	<1.0		<1.0	110	39	<1.0	2.9	<1.0	140
1,2,4-Trimethylbenzene	NA	<2.5	<1.0	P	<1.0	64	30	<1.0	<1.0	<1.0	68
Xylene, m+p	124/620*	<1.0	11	U	<1.0	120	51	<1.0	<1.0	<1.0	140
Xylene, o	124/620*	NT	14	M	<1.0	15	<1.0	<1.0	<1.0	<1.0	19
				P							
GRO	NA	NT	NT		<50	2900	1200	<50	54	250	3300

Well No.	NR140		MW-1	MW-2	MW-4	MW-5	MW-6	EW-1	DUP(MW-2)	
	PAL/ES		03/26/97	03/26/97	03/26/97	03/26/97	03/26/97	03/26/97	03/26/97	
Benzene	0.5/5	D	<0.20	13	0.3	<0.20	<0.20	0.7	15	M
Ethylbenzene	140/700	E	<0.30	21	23	<0.30	<0.30	<0.30	21	A
Methyl-tert-butyl-ether	12/60	C	<0.20	9.4	16	<0.20	<0.20	<0.20	9.0	R
Toluene	68.6/343	E	<0.40	<0.40	0.5	<0.40	<0.40	<0.40	<0.40	C
1,3,5-Trimethylbenzene	NA	M	<0.30	11	32	<0.30	<0.30	<0.30	11	H
1,2,4-Trimethylbenzene	NA		<0.30	11	29	<0.30	<0.30	<0.30	11	
Xylene, m+p	124/620*	P	<0.90	12	33	<0.90	<0.90	<0.90	11	P
Xylene, o	124/620*	U	<0.20	<0.20	<0.20	<0.20	<0.20	<0.20	<0.20	U
		M								M
GRO	NA	P	NT	P						

\* - Total Xylenes, NA - Not Applicable, NT - Not Tested  
 "Underline" - NR140 PAL Exceedance, "Shaded" - NR140 ES Exceedance

PBBS Equipment Corp.  
Groundwater Analytical Laboratory Results

Well No.	NR140	MW-2	EW-1	DUP(MW-2)		MW-2	MW-4	MW-5	MW-6	EW-1	DUP(MW-2)
Parameter (ug/L)	PAL/ES	05/01/97	05/01/97	05/01/97		05/30/97	05/30/97	05/30/97	05/30/97	05/30/97	05/30/97
Benzene	0.5/5	51	<0.20	50	M	16	<0.16	<0.16	<0.16	0.27	14
Ethylbenzene	140/700	64	<0.30	62	A	28	14	<0.28	<0.29	<0.29	26
Methyl-tert-butyl-ether	12/60	1.6	<0.20	1.7	Y	1.0	1.4	<0.20	<0.20	<0.20	1.1
Toluene	68.6/343	1.4	<0.40	1.3		<0.36	<0.36	<0.36	<0.36	<0.36	<0.36
1,3,5-Trimethylbenzene	NA	20	<0.30	26		16	16	<0.34	<0.34	0.62	18
1,2,4-Trimethylbenzene	NA	28	<0.30	20		23	19	<0.30	<0.30	<0.30	26
Xylene, m+p	124/620*	37	<0.90	35	P	23	16	<0.94	<0.94	<0.94	24
Xylene, o	124/620*	1.2	<0.20	1.0	U	0.27	<0.21	<0.21	<0.21	0.24	0.26
					M						
GRO	NA	NT	NT	NT	P	NT	NT	NT	NT	NT	NT

Well No.	NR140	MW-1	MW-2	MW-4	MW-5	MW-6	EW-1	DUP(MW-2)	
Parameter (ug/L)	PAL/ES	06/30/97	06/30/97	06/30/97	06/30/97	06/30/97	06/30/97	06/30/97	
Benzene	0.5/5	<0.41	48	<0.41	<0.41	<0.41	<0.41	49	J
Ethylbenzene	140/700	<0.23	130	9.2	<0.23	<0.23	<0.23	130	U
Methyl-tert-butyl-ether	12/60	<0.53	<0.53	<0.53	<0.53	<0.53	<0.53	<0.53	L
Toluene	68.6/343	<0.28	0.47	<0.28	<0.28	<0.28	<0.28	0.45	Y
1,3,5-Trimethylbenzene	NA	<0.25	53	32	<0.25	<0.25	<0.25	53	
1,2,4-Trimethylbenzene	NA	<0.30	49	25	<0.30	<0.30	<0.30	49	
Xylene, m+p	124/620*	<0.51	74	28	<0.51	<0.51	<0.51	73	P
Xylene, o	124/620*	<0.28	<0.28	<0.28	<0.28	<0.28	<0.28	<0.28	U
									M
GRO	NA	NT	P						

\* - Total Xylenes, NA - Not Applicable, NT - Not Tested  
 "Underline" - NR140 PAL Exceedance, "Shaded" - NR140 ES Exceedance

PBBS Equipment Corp.  
Groundwater Analytical Laboratory Results

Well No.	NR140	MW-2	MW-4	EW-1	DUP(MW-2)
Parameter (ug/L)	PAL/ES	08/11/97	08/11/97	08/11/97	08/11/97
Benzene	0.5/5	32	<0.16	4.5	58
Ethylbenzene	140/700	130	44	<0.29	140
Methyl-tert-butyl-ether	12/60	2.7	<0.20	<0.20	<0.20
Toluene	68.6/343	<0.36	<0.36	<0.36	<0.36
1,3,5-Trimethylbenzene	NA	35	37	0.62	36
1,2,4-Trimethylbenzene	NA	26	34	<0.30	27
Xylene, m+p	124/620*	21	27	<0.94	21
Xylene, o	124/620*	0.28	<0.21	0.24	0.74
GRO	NA	NT	NT	NT	NT

Well No.	NR140	MW-1	MW-2	MW-4	MW-5	MW-6	EW-1	DUP(MW-2)	
Parameter (ug/L)	PAL/ES	09/25/97	09/25/97	09/25/97	09/25/97	09/25/97	09/25/97	09/25/97	
Benzene	0.5/5	<0.16	18	<0.16	<0.16	<0.16	0.71	12	S
Ethylbenzene	140/700	<0.29	83	11	<0.29	<0.29	<0.29	60	E
Methyl-tert-butyl-ether	12/60	<0.20	<0.20	<0.20	<0.20	<0.20	<0.20	<0.20	P
Toluene	68.6/343	<0.36	<0.36	<0.36	<0.36	<0.36	<0.36	<0.36	T
1,3,5-Trimethylbenzene	NA	<0.34	11	18	<0.34	<0.34	<0.34	5.2	
1,2,4-Trimethylbenzene	NA	<0.30	11	6.3	<0.30	<0.30	<0.30	6	
Xylene, m+p	124/620*	<0.94	20	9.5	<0.94	<0.94	<0.94	12	P
Xylene, o	124/620*	<0.21	<0.21	<0.21	<0.21	<0.21	<0.21	<0.21	U
GRO	NA	NT	M P						

\* - Total Xylenes, NA - Not Applicable, NT - Not Tested  
 "Underline" - NR140 PAL Exceedance; "Shaded" - NR140 ES Exceedance

**PBBS Equipment Corp.  
Groundwater Analytical Laboratory Results**


**MW-2**

Parameter, ug/l	NR140 PAL/ES	Pre-Excavation					Post-Excavation						
		06/01/95	08/30/95	10/23/95	12/01/95	04/02/96	11/05/96	03/26/97	05/01/97	05/30/97	06/30/97	08/11/97	09/25/97
Benzene	0.5/5	1,200	12	<1.0	13	340	210	13	51	16	49	32	18
Ethylbenzene	140/700	410	17	<1.0	10	420	270	21	64	28	130	130	83
Methyl-tert-butyl-ether	12/60	<1.0	<1.0	<1.0	<1.0	<1.0	23	9.4	1.6	1.0	<0.53	2.7	<0.20
Toluene	65.5/343	580	4.6	<1.0	4.7	21	20	<0.40	1.4	<0.36	0.47	<0.36	<0.36
1,3,5-Trimethylbenzene	NA	85	7.3	<1.0	8.0	130	110	11	20	18	53	35	11
1,2,4-Trimethylbenzene	NA	280	17	<1.0	7.2	290	64	11	28	23	49	26	11
Total Xylene	124/620	810	26	<3.0	20	424	136	12	38	23	74	21	20

**MW-4**

Parameter, ug/l	NR140 PAL/ES	Pre-Excavation					Post-Excavation						
		06/01/95	08/30/95	08/30/95	12/01/95	04/02/96	11/05/96	03/26/97	05/30/97	06/30/97	08/11/97	09/25/97	
Benzene	0.5/5	<5.0	<1.0	9.4	<1.0	1.3	<0.6	0.3	<0.16	<0.41	<0.16	<0.16	
Ethylbenzene	140/700	43	17	13	2.9	17	89	23	14	9.2	44	11	
Methyl-tert-butyl-ether	12/60	<1.0	<1.0	<1.0	<1.0	<1.0	12	16	1.4	<0.53	<0.20	<0.20	
Toluene	65.5/343	<5.0	<1.0	3.2	<1.0	1.5	<1.0	0.5	<0.36	<0.28	<0.36	<0.36	
1,3,5-Trimethylbenzene	NA	13	12	5.3	4.4	23	36	32	16	32	37	18	
1,2,4-Trimethylbenzene	NA	19	1.6	13	2.3	21	30	23	19	26	34	6.3	
Total Xylene	124/620	39	4.7	18	<3.0	40.2	51	33	16	28	27	9.5	

\* - Total Xylenes, NA - Not Applicable, NT - Not Tested  
 "Underline" - NR140 PAL Exceedance; "Shaded" - NR140 ES Exceedance

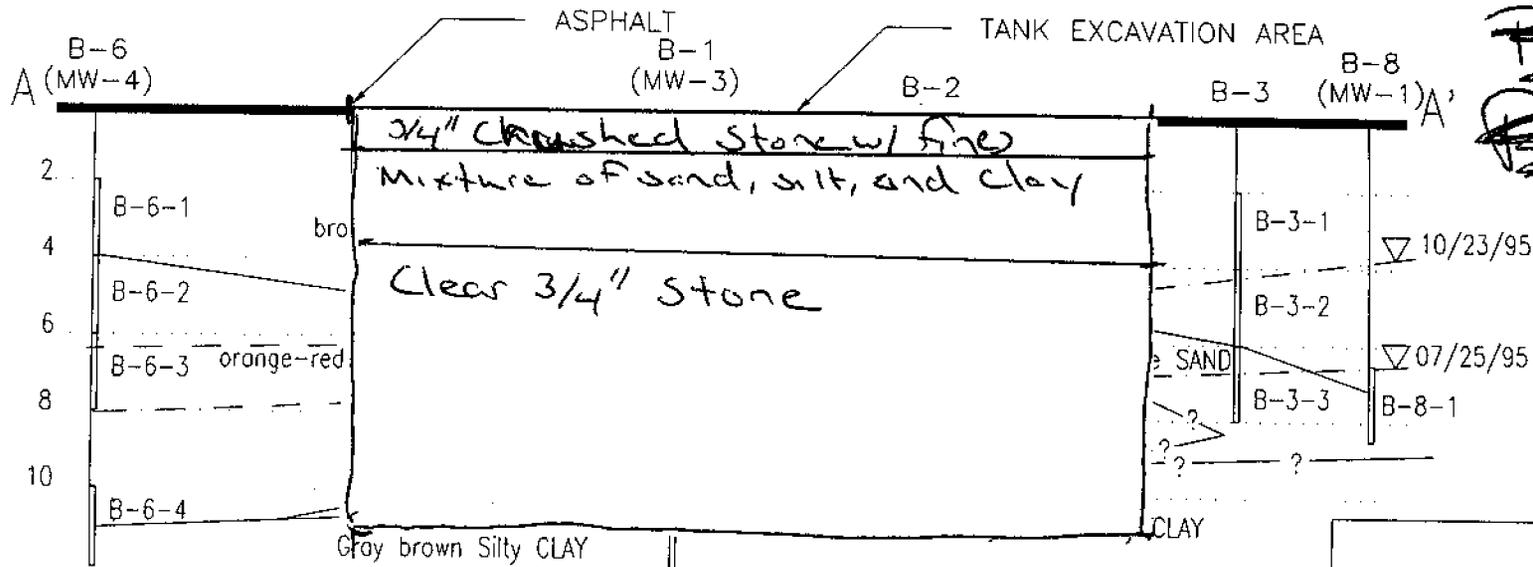



*[Handwritten scribbles]*

**LEGEND**

- Soil sample indicates severe product contamination (more than 100 mg/kg by laboratory analysis or the equivalent by statistical analysis of field screening by PID [see report text]).
- Soil sample indicates slight to moderate product contamination (between 10 and 100 mg/kg or the equivalent by statistical analysis of field screening by PID [see report text]).
- Soil sample indicates no product contamination (less than 10 mg/kg by laboratory analysis or the equivalent by statistical analysis of field screening by PID [see report text]).

*POST-REMEDIAL*

**GRAPHIC SCALE**

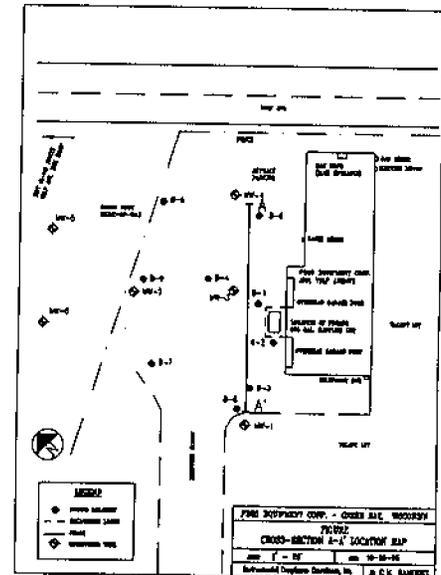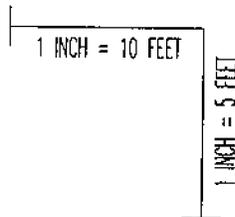

PBBS EQUIPMENT CORP. - GREEN BAY, WISCONSIN

**FIGURE 3  
CROSS SECTION A-A'**

SCALE: 1"=10' HORZ., 1"=5' VERT.    DATE: 01-11-95  
 Environmental Compliance Consultants, Inc.    BY: C.M. SANDERS