

GIS REGISTRY INFORMATION

SITE NAME: Silvan Industries Inc.
BRRTS #: 02-38-546833 **FID # (if appropriate):** _____
COMMERCE # (if appropriate): _____
CLOSURE DATE: 04/25/2007
STREET ADDRESS: 2121 Cleveland Ave.
CITY: Marinette

SOURCE PROPERTY GPS COORDINATES (meters in WTM91 projection): X= 706105 Y= 514927

CONTAMINATED MEDIA: Groundwater Soil Both

OFF-SOURCE GW CONTAMINATION >ES: Yes No

IF YES, STREET ADDRESS 1: _____

GPS COORDINATES (meters in WTM91 projection): X= _____ Y= _____

OFF-SOURCE SOIL CONTAMINATION >Generic or Site-Specific RCL (SSRCL): Yes No

IF YES, STREET ADDRESS 1: _____

GPS COORDINATES (meters in WTM91 projection): X= _____ Y= _____

CONTAMINATION IN RIGHT OF WAY: Yes No

DOCUMENTS NEEDED:

Closure Letter, and any conditional closure letter or denial letter issued	x
Copy of most recent deed, including legal description, for all affected properties	x
Certified survey map or relevant portion of the recorded plat map (if referenced in the legal description) for all affected properties	x
County Parcel ID number, if used for county, for all affected properties	x
Location Map which outlines all properties within contaminated site boundaries on USGS topographic map or plat map in sufficient detail to permit the parcels to be located easily (8.5x14" if paper copy). If groundwater standards are exceeded, the map must also include the location of all municipal and potable wells within 1200' of the site.	x
Detailed Site Map(s) for all affected properties , showing buildings, roads, property boundaries, contaminant sources, utility lines, monitoring wells and potable wells. (8.5x14", if paper copy) This map shall also show the location of all contaminated public streets, highway and railroad rights-of-way in relation to the source property and in relation to the boundaries of groundwater contamination exceeding ch. NR 140 ESs and soil contamination exceeding ch. NR 720 generic or SSRCLs.	x
Tables of Latest Groundwater Analytical Results (no shading or cross-hatching)	x
Tables of Latest Soil Analytical Results (no shading or cross-hatching)	x
Isoconcentration map(s), if required for site investigation (SI) (8.5x14" if paper copy). The isoconcentration map should have flow direction and extent of groundwater contamination defined. If not available, include the latest extent of contaminant plume map.	na
GW: Table of water level elevations, with sampling dates, and free product noted if present	x
GW: Latest groundwater flow direction/monitoring well location map (should be 2 maps if maximum variation in flow direction is greater than 20 degrees)	x
SOIL: Latest horizontal extent of contamination exceeding generic or SSRCLs, with one contour	x
Geologic cross-sections, if required for SI. (8.5x14' if paper copy)	na
RP certified statement that legal descriptions are complete and accurate	x
Copies of off-source notification letters (if applicable)	na
Letter informing ROW owner of residual contamination (if applicable)(public, highway or railroad ROW)	na
Copy of (soil or land use) deed restriction(s) or deed notice if any required as a condition of closure	na
Copy of any maintenance plan referenced in the deed restriction.	na



State of Wisconsin \ DEPARTMENT OF NATURAL RESOURCES

Jim Doyle, Governor
Scott Hassett, Secretary
Ronald W. Kazmierczak, Regional Director

Northeast Region Headquarters
2984 Shawano Ave., P.O. Box 10448
Green Bay, Wisconsin 54307-0448
Telephone 920-662-5100
FAX 920-662-5413
TTY Access via relay - 711

April 25, 2007

Mr. Barry Berquist
2121 Cleveland Avenue
Marinette, WI 54143

SUBJECT: Final Case Closure, Silvan Industries, 2121 Cleveland Ave.,
Marinette, Wisconsin WDNR BRRTS Activity # 02-38-546833

Dear Mr. Berquist:

On April 5, 2007, the Northeast Region Closure Committee reviewed your request for closure of the case described above. The Northeast Region Closure Committee reviews environmental remediation cases for compliance with state rules and statutes to maintain consistency in the closure of these cases. On April 16, 2007, you were notified that the Closure Committee had granted conditional closure to this case.

On April 20, 2007 the Department received correspondence indicating that you have complied with the requirements of closure which included abandonment of site monitoring wells. The site will be listed on the GIS Registry due to the presence of Tetrachloroethylene in soil at TP3, GP 1, 3, 18, and 19. The analysis at TP3 was performed by Shaver Environmental Geoscience as part of some initial exploratory work and the data presented on Figure 5 of the Closure Report is not presented on Table 4. Vanadium was detected in groundwater around the site at concentrations above the NR140 Wis. Adm. Code Preventive Action Limit. Concentrations of vanadium appear to be indicative of natural conditions in the area.

Residual soil contamination remains at TP3, GP 1, 3, 18, and 19 as indicated in the information submitted to the Department of Natural Resources. If soil in the specific locations described above is excavated in the future, then pursuant to ch. NR 718 or, if applicable, ch. 289, Stats., and chs. 500 to 536, the property owner at the time of excavation must sample and analyze the excavated soil to determine if residual contamination remains. If sampling confirms that contamination is present the property owner at the time of excavation will need to determine whether the material would be considered solid or hazardous waste and ensure that any storage, treatment or disposal is in compliance with applicable standards and

rules. In addition, all current and future owners and occupants of the property need to be aware that excavation of the contaminated soil may pose an inhalation or other direct contact hazard and as a result special precautions may need to be taken to prevent a direct contact health threat to humans.


Based on the correspondence and data provided, it appears that your case meets the requirements of ch. NR 726, Wisconsin Administrative Code. The Department considers this case closed and no further investigation or remediation is required at this time.

Please be aware that this case may be reopened pursuant to s. NR 726.09, Wisconsin Administrative Code, if additional information regarding site conditions indicates that contamination on or from the site poses a threat to public health, safety or welfare, or the environment.

Your site will be listed on the DNR Remediation and Redevelopment GIS Registry of Closed Remediation Sites. Information that was submitted with your closure request application will be included on the GIS Registry. To review the sites on the GIS Registry web page, visit <http://dnr.wi.gov/org/aw/rr/gis/index.htm>. If your property is listed on the GIS Registry because of remaining contamination and you intend to construct or reconstruct a well, you will need prior Department approval in accordance with s. NR 812.09(4)(w), Wis. Adm. Code. To obtain approval, Form 3300-254 needs to be completed and submitted to the DNR Drinking and Groundwater program's regional water supply specialist. This form can be obtained on-line <http://www.dnr.state.wi.us/org/water/dwg/3300254.pdf> or at the web address listed above for the GIS Registry.

The Department appreciates your efforts to restore the environment at this site. If you have any questions regarding this closure decision or anything outlined in this letter, please contact me at 608-267-7572

Sincerely,

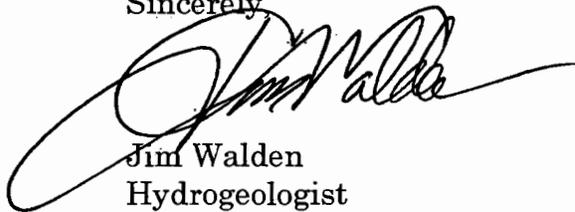

Jim Walden
Hydrogeologist
Bureau for Remediation & Redevelopment

cc: Richard Panosh - ECCI
Bill Phelps, DG/2



State of Wisconsin \ DEPARTMENT OF NATURAL RESOURCES

Jim Doyle, Governor
Scott Hassett, Secretary
Ronald W. Kazmierczak, Regional Director

Northeast Region Headquarters
2984 Shawano Ave., P.O. Box 10448
Green Bay, Wisconsin 54307-0448
Telephone 920-662-5100
FAX 920-662-5413
TTY Access via relay - 711

April 16, 2007

Mr. Barry Berquist
2121 Cleveland Avenue
Marinette, WI 54143

Subject: Conditional Closure Decision,
With Requirements to Achieve Final Closure
Silvan Industries, 2121 Cleveland Ave., Marinette, Wisconsin
WDNR BRRTS Activity # 02-38-546833

Dear Mr. Berquist:

On April 5, 2007, the Northeast Region Closure Committee reviewed your request for closure of the case described above. The Northeast Region Closure Committee reviews environmental remediation cases for compliance with state rules and statutes to maintain consistency in the closure of these cases. After careful review of the closure request, the Northeast Region Closure Committee has determined that the tetrachloroethylene contamination on the site from the an unknown source appears to have been investigated and remediated to the extent practicable under site conditions. Your case has been remediated to Department standards in accordance with s. NR 726.05, Wis. Adm. Code and will be closed if the following conditions are satisfied:

Monitoring Well Abandonment

The monitoring wells at the site must be properly abandoned in compliance with ch. NR 141, Wis. Adm. Code. Documentation of well abandonment must be submitted to Jim Walden on Form 3300-5B found at www.dnr.state.wi.us/org/water/dwg/gw/ or provided by the Department of Natural Resources.


When the above conditions have been satisfied, please submit the appropriate documentation (for example, well abandonment forms, disposal receipts, copies of correspondence, etc.) to verify that applicable conditions have been met, and your case will be closed. Your site will be listed on the DNR Remediation and Redevelopment GIS Registry of Closed Remediation Sites. Information that was submitted with your closure request application will be included on the GIS

Registry. To review the site on the GIS Registry web page, visit <http://maps.dnr.state.wi.us/brrts>.

Please be aware that the case may be reopened pursuant to s. NR 726.09, Wis. Adm. Code, if additional information regarding site conditions indicates that contamination on or from the site poses a threat to public health, safety, or welfare or to the environment.

We appreciate your efforts to restore the environment at this site. If you have any questions regarding this letter, please contact me at 608-267-7572.

Sincerely,

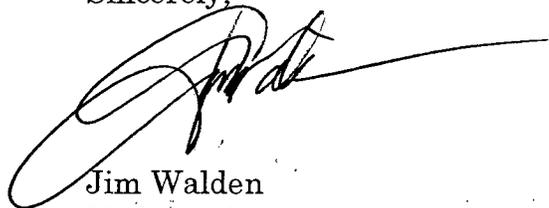A handwritten signature in black ink, appearing to read 'Jim Walden', with a long horizontal flourish extending to the right.

Jim Walden
Hydrogeologist
Bureau for Remediation & Redevelopment

Richard Panosh – ECC

483425

RECORDED
JKT 2985 1144

1989 MAY 18 AM 10:12

SHERIFF'S DEED ON FORECLOSURE

Thomas J. Magnusson
REGISTER OF DEEDS
OF MARINETTE COUNTY, WI.

WHEREAS, pursuant to a judgment of foreclosure and sale rendered in the Circuit Court of Marinette County, Wisconsin, on February 2, 1989, in an action between Silvan Industries, Inc., Plaintiff vs. Kargard Industries, Inc., et al. Defendants, and after due advertisement, the mortgaged premises hereinafter described were sold on April 10, 1989 to Silvan Industries, Inc., the best bidder, for the sum of Four Hundred Fifty Thousand Dollars (\$450,000.00); and

WHEREAS, Silvan Industries, Inc., is now entitled to a conveyance according to law,

NOW, THEREFORE, the undersigned in consideration of the payment to him of Four Hundred Fifty Thousand Dollars (\$450,000.00), receipt of which is hereby acknowledged, conveys to Silvan Industries, Inc., the following tract of land in Marinette County, Wisconsin:

All that part of the North-west Quarter of the South-west Quarter (NW $\frac{1}{4}$ of SW $\frac{1}{4}$) of Section Seven (7), Township Thirty (30) North, Range Twenty-four (24) East, City of Marinette, Marinette County, Wisconsin. Commencing at the northeast corner of said North-west Quarter of the South-west Quarter (NW $\frac{1}{4}$ of SW $\frac{1}{4}$), marked by a stone four (4) inches square, and run thence South along the east line of said North-west Quarter of the South-west Quarter (NW $\frac{1}{4}$ of SW $\frac{1}{4}$), 195.20 feet to the point of beginning of the parcel of land hereinafter described; thence continue South, along said east line, 1132.30 feet to a stone four (4) inches square, marking the southeast corner of said North-west Quarter of the South-west Quarter (NW $\frac{1}{4}$ of SW $\frac{1}{4}$); thence South Eighty-eight degrees Twenty-nine minutes and 00 seconds (88°29'00") West along the South line of said North-west Quarter of the South-west Quarter

(NW $\frac{1}{4}$ of SW $\frac{1}{4}$) 905.53 feet; thence North 447.84 feet; thence North Eight Degrees Ten Minutes (8° 10') East along the centerline of a drainage ditch, 737.45 feet; thence South Eighty-eight Degrees Twenty-seven Minutes and Thirty Seconds (88°27'30") East along the South right of way line of Cleveland Avenue 800.74 feet to the point of beginning, containing 23.172 acres of land. Except for the following parcel of land: That part of the North-west Quarter of the South-west Quarter (NW $\frac{1}{4}$ of SW $\frac{1}{4}$) of Section Seven (7), Township Thirty (30) North, Range Twenty-four (24) East, described as: Commencing at the Northeast corner of said forty; thence South, on the East line thereof, 195.2 feet to the South line of Cleveland Avenue; thence North 88°27'30" West on said South line 495 feet to the POINT OF BEGINNING; thence continuing north 88°27'30" West, on said South line, 305.74 feet, to the centerline of a drainage ditch known as the Cemetery Drainage Ditch; thence South 8°10' West, along the centerline of said ditch 737.45 feet, to the centerline of another drainage ditch known as the Industrial Park Drainage Ditch; thence North 83°29' East, along the centerline of the Industrial Park Drainage Ditch, 408.03 feet; thence South 88°27'30" East, parallel with the South line of Cleveland Avenue, five (5) feet; thence North, 675.57 feet, to the point of beginning; situate in the City of Marinette, Marinette County, Wisconsin.

Witness the hand and seal of said Sheriff the 15th
day of May, 1989.


Robert M. Harbick (SEAL)
Robert M. Harbick
Sheriff of Marinette County

In presence of

Ellen M. Sechmeier
John LeBoeuf

MARINETTE COUNTY PROPERTY OWNERSHIP MAP

SECTION 7 T30N R24E NW SW CITY OF MARINETTE

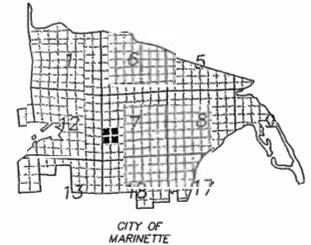


PRODUCED AND MAINTAINED BY
MARINETTE COUNTY
PROPERTY LISTING OFFICE



COMPILED AND DRAWN BY
BAYSHORE CAD
ASHLAND, WI

DRAFTED BY: M. Johnson
DATE: 8/24/2001
LAST REV: N/A


GRAPHIC SCALE

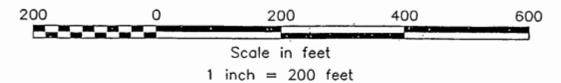

This map is based on documents of record, surveys and highway project plats from County Surveyor's office. Hydrography, railroads and unplatted roads were digitized from USGS digital raster graphic data. Coordinate base is the Marinette County coordinate system. For additional information see mapping notes.

The location of original government corners shown on this map is based on the county remonumentation program. For information on placement of the center of section, see the County Surveyor's office.

As with all public information derived from variable sources, this data may contain errors or faults. Therefore, Marinette County does not provide any warranty, express or implied, that this data is absolutely accurate. If the recipient has any doubts as to the accuracy of this data, the recipient is advised to make an independent investigation or verification. If an error is found, it is requested that the Property Listing Office be advised of the particulars so this data can be examined and corrected. This map is not intended as a substitute for an accurate field survey, neither is it intended to register or certify land ownership boundaries.

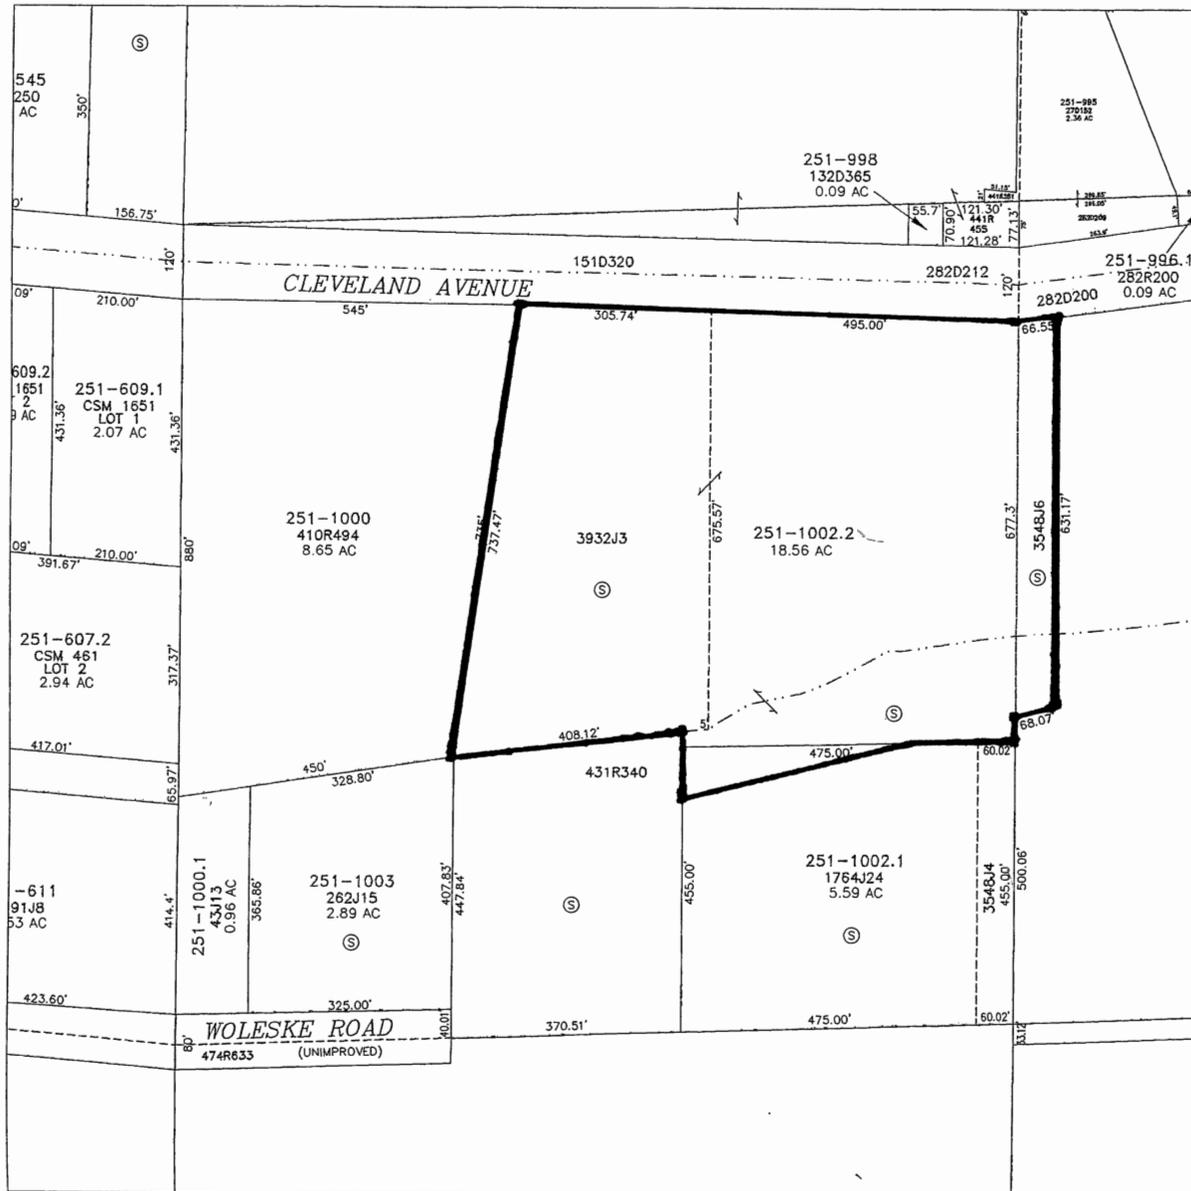


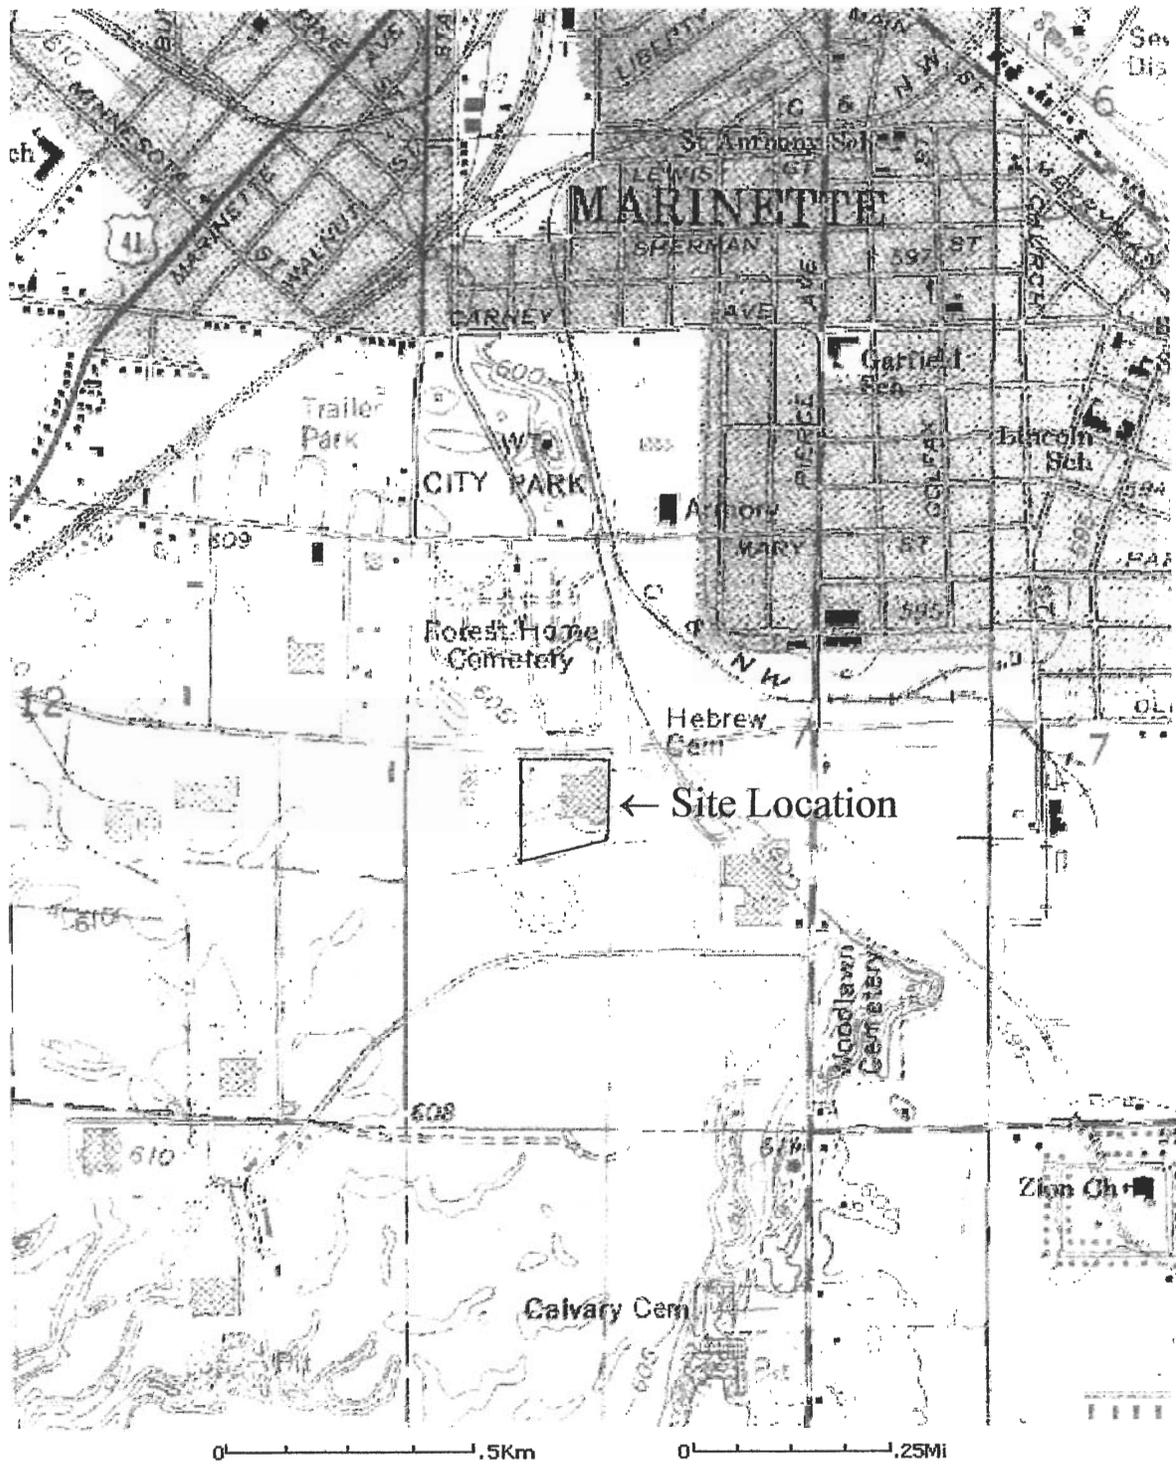


Image courtesy of the U.S. Geological Survey
 © 2004 Microsoft Corporation. **Terms of Use** **Privacy Statement**

Image obtained from
 the Marinette West,
 Wisconsin USGS
 Topographic Map dated
 1976.

SILVAN INDUSTRIES MARINETTE, WISCONSIN	
FIGURE 1 SITE LOCATION MAP	
SCALE: AS SHOWN	DATE: 4-26-06
PREPARED BY: ECCJ	

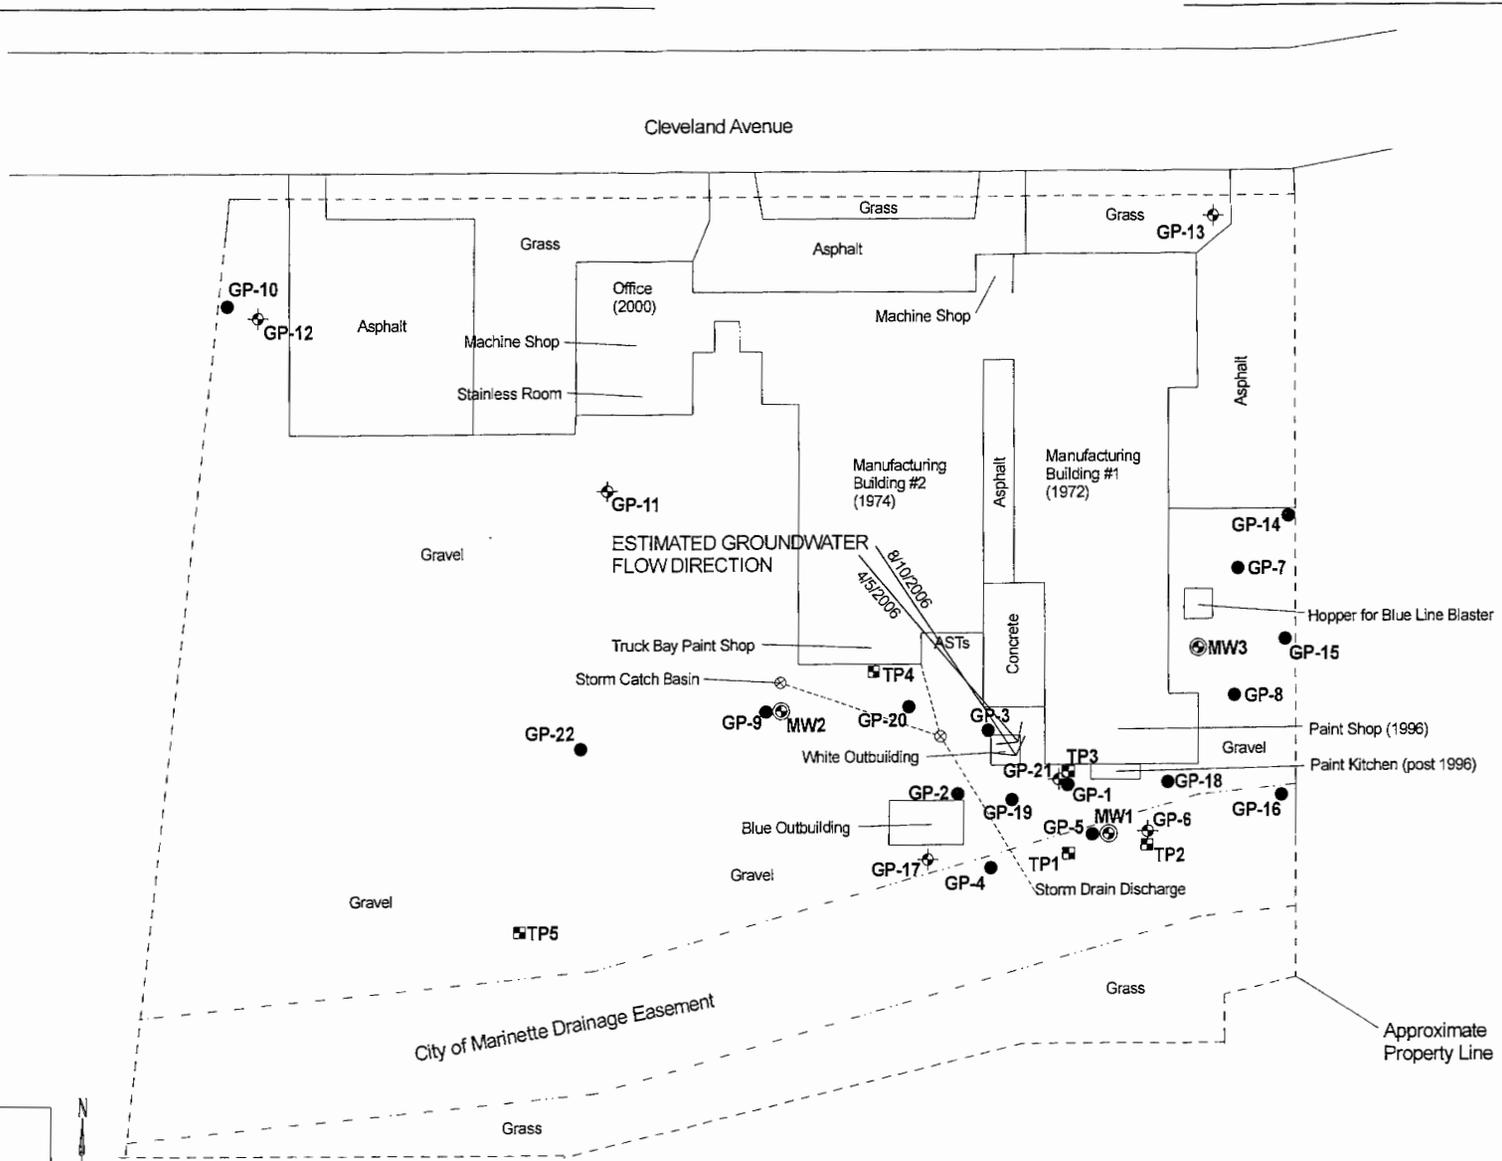

Legend

- Geoprobe Soil Sampling Location (ECC1)
- ⊕ Geoprobe Soil and Groundwater Sampling Location (ECC1)
- ⊙ Monitoring Well Location (Shaver)
- ⊠ Test Pit Location (Shaver)

SILVAN INDUSTRIES
 2121 CLEVELAND AVENUE
 MARINETTE, WISCONSIN

FIGURE 2

SITE LAYOUT AND SAMPLING LOCATIONS

SCALE: 1" = 100'

Date: 10/16/2006

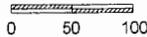


Table 5
Detected VOCs in Groundwater
Silvan Industries - Marinette, Wisconsin

Sample Location	Sample Date	Tetrachloroethene ug/L
MW-1	04/05/06	<0.45
MW-1	08/10/06	<0.45
MW-2	04/05/06	<0.45
MW-2	08/10/06	<0.45
MW-3	04/05/06	<0.45
MW-3 (duplicate)	04/05/06	<0.45
MW-3	08/10/06	<i>0.54 B, Q</i>
GP-6	04/12/06	<0.45
GP-11	04/12/06	<0.45
GP-17	08/10/06	<0.45
GP-21	08/10/06	<i>0.60 B, Q</i>
Trip Blank	04/05/06	<0.45
Trip Blank	04/12/06	<0.45
Trip Blank	08/10/06	<i>1.9</i>
	NR 140 ES	5
	NR 140 PAL	<i>0.5</i>

Bold = NR 140 ES exceedance

Italics = NR 140 PAL exceedance

Q = estimated value between the limit of detection (LOD) and limit of quantitation (LOQ)

B = Analyte detected in the trip blank

Table 4
Detected VOCs in Soil
Silvan Industries - Marinette, Wisconsin

Sample Location	Sample No.	Sample Depth (feet)	Sample Date	Tetrachloroethene ug/kg
GP-1	GP-1-2	1-3	4/12/06	150
GP-1	GP-1-4	5-7.5	4/12/06	<25
GP-2	GP-2-2	1-3	4/12/06	<25
GP-2	GP-2-4	5-7.5	4/12/06	<25
GP-3	GP-3-2	1-3	4/12/06	32 Q
GP-3	GP-3-4	5-7.5	4/12/06	<25
GP-4	GP-4-2	1-3	4/12/06	<25
GP-4	GP-4-4	5-7.5	4/12/06	<25
GP-5	GP-5-2	1-3	4/12/06	<25
GP-5	GP-5-4	5-7.5	4/12/06	<25
GP-6	GP-6-2	1-3	4/12/06	<25
GP-6	GP-6-4	5-7.5	4/12/06	<25
GP-7	GP-7-2	1-3	4/12/06	<25
GP-7	GP-7-5	7.5-10	4/12/06	<25
GP-8	GP-8-3	3-5	4/12/06	<25
GP-8	GP-8-5	7.5-10	4/12/06	<25
GP-9	GP-2-2	1-4	4/12/06	<25
GP-9	GP-9-4	5-7.5	4/12/06	<25
GP-10	GP-10-1	0-3	4/12/06	<25
GP-10	GP-10-3	5-7.5	4/12/06	<25
GP-11	GP-11-2	1-3	4/12/06	<25
GP-11	GP-11-4	5-7.5	4/12/06	<25
GP-18	GP-18-2	1-3	9/14/06	28 Q
GP-18	GP-18-5	7.5-10	9/14/06	<25
GP-19	GP-19-2	1-3	9/14/06	35 Q
GP-19	GP-19-4	5-7.5	9/14/06	<25
GP-20	GP-20-2	1-3	9/14/06	<25
GP-20	GP-20-4	5-7.5	9/14/06	<25
SSL RCL-> GW ¹				4.1
SSL RCL-> DC ¹ ingestion				55,000
SSL RCL-> DC ¹ fug dust				nv
SSL RCL-> DC ¹ inhalation				33,000

nv = no calculated value

Bold values indicate an exceedence of the EPA Soil Screening Level (SSL) for the protection of groundwater.

¹Calculated using the EPA Soil Screening Level (SSL) web site (<http://risk.lsd.ornl.gov/epa/ssl.html>) with Wisconsin default parameters. Direct contact (DC) value based upon an industrial land use scenario.

Q = estimated value between the limit of detection (LOD) and limit of quantitation (LOQ)

Groundwater Elevation Summary
Silvan Industries, Inc.

Well No.	Date	Ground Surface Elevation (ft)	Top of Casing Elevation (ft)	Depth to Groundwater (ft)	Groundwater Elevation (ft)
MW-1	4/5/06	95.6	98.87	9.22	89.65
	8/10/06	95.6	98.87	8.44	90.43
MW-2	4/5/06	97.7	100.56	9.80	90.76
	8/10/06	97.7	99.66	8.20	91.46
MW-3	4/5/06	100.6	103.28	13.33	89.95
	8/10/06	100.6	103.28	12.45	90.83
Ditch Stage*	4/5/06	na	na	na	88.56
	8/10/06	na	na	na	89.03

*Approximate elevation of the ditch water south of MW-1.

Water Supply Wells

There are no water supply wells at the site. The site and surrounds are served by the City of Marinette Water Utility. The City of Marinette draws surface water for public distribution from intakes in the bay of Green Bay.


SI ACTIVITIES AND FINDINGS

The SI activities were conducted to further evaluate the arsenic, vanadium, and PCE issues identified during the Phase II ESA work at the site. Additional SI activities included literature and regulatory reviews for soil arsenic and vanadium in groundwater. Additional soil sampling and a statistical analysis were performed to evaluate soil arsenic background for the site. Additional monitoring wells were installed at the site to further evaluate groundwater vanadium and the potential for PCE impacts to the groundwater. The SI work was done in accordance with the methods and procedures outlined in ECCI's June 2006 *Site Investigation Work Plan to Assess Phase II ESA Impacts*. The following sections describe the actions and findings and present recommendations for each of the parameter issues at the site.

Soil Arsenic Evaluation

Literature/Regulatory Review


ECCI contacted personnel from the Wisconsin Department of Natural Resources (DNR), the Natural Resources Conservation Service (NRCS), the Wisconsin Geological & Natural History Survey (WG&NHS), and the Marinette County Land & Water Conservation Department (LWC) in search

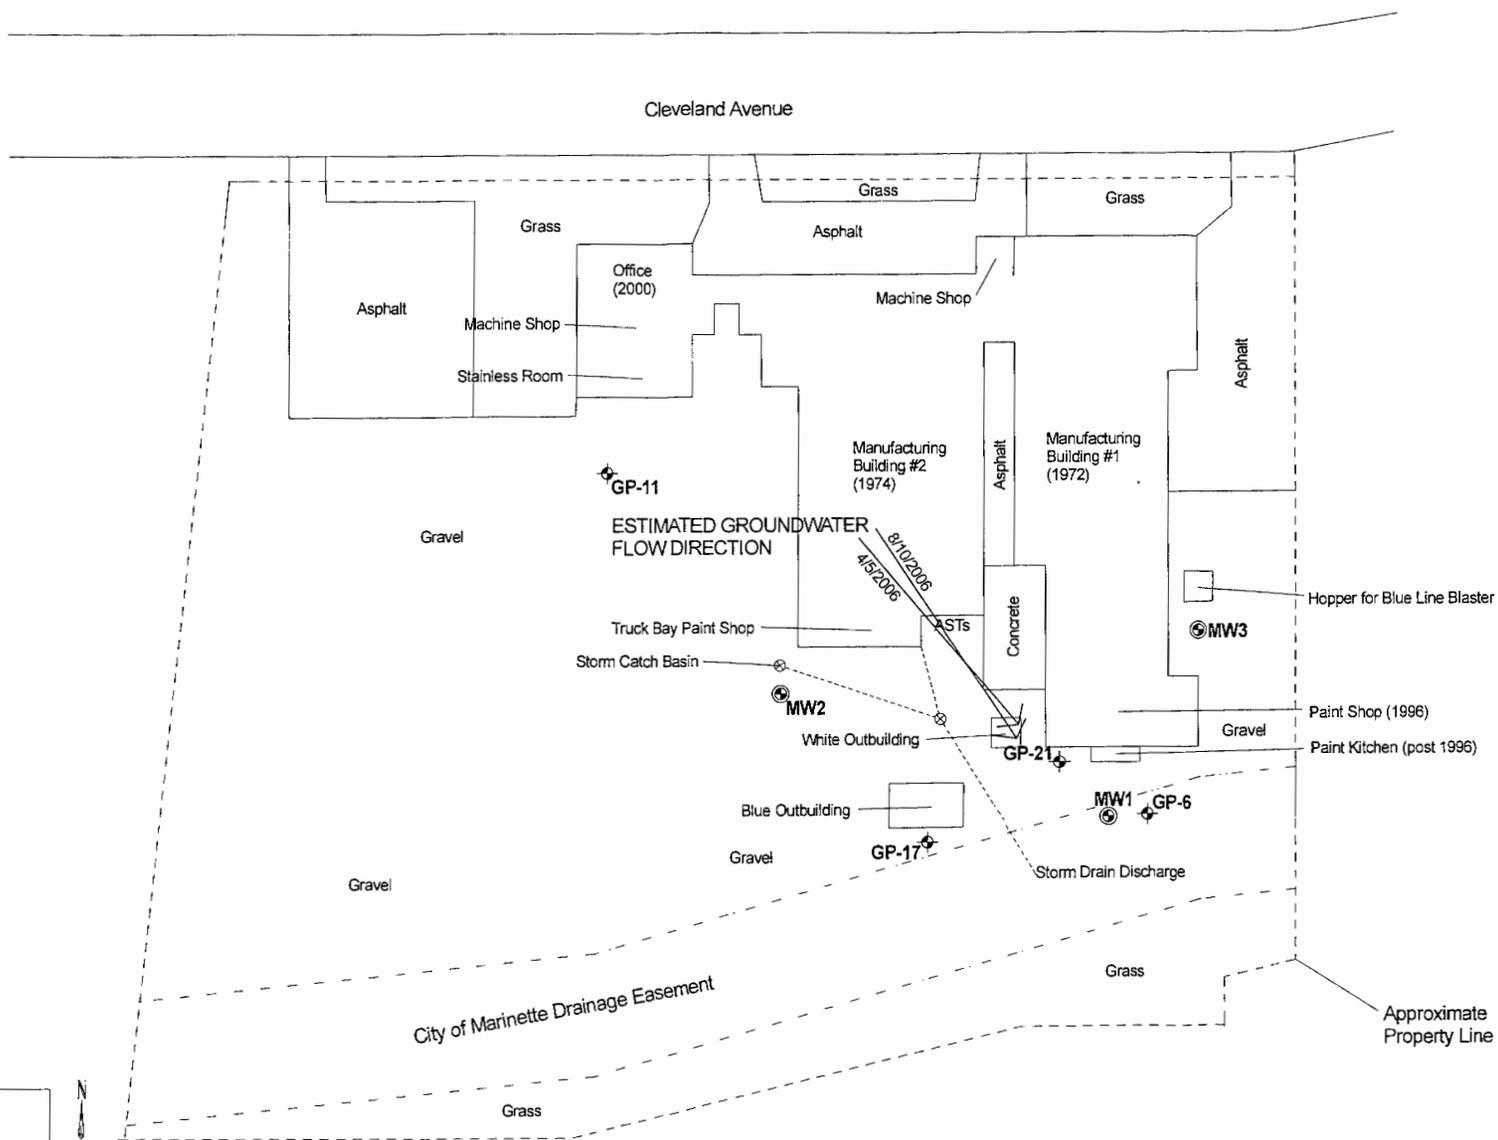


Legend

- ★ Geoprobe Soil and Groundwater Sampling Location (ECC)
- ⊕ Monitoring Well Location (Shaver)

SILVAN INDUSTRIES 2121 CLEVELAND AVENUE MARINETTE, WISCONSIN	
FIGURE 6 VOC GROUNDWATER SAMPLING LOCATIONS	
SCALE: 1" = 100'	Date: 10/16/2006
Environmental Compliance Consultants, Inc.	

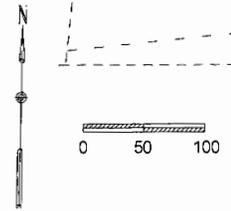

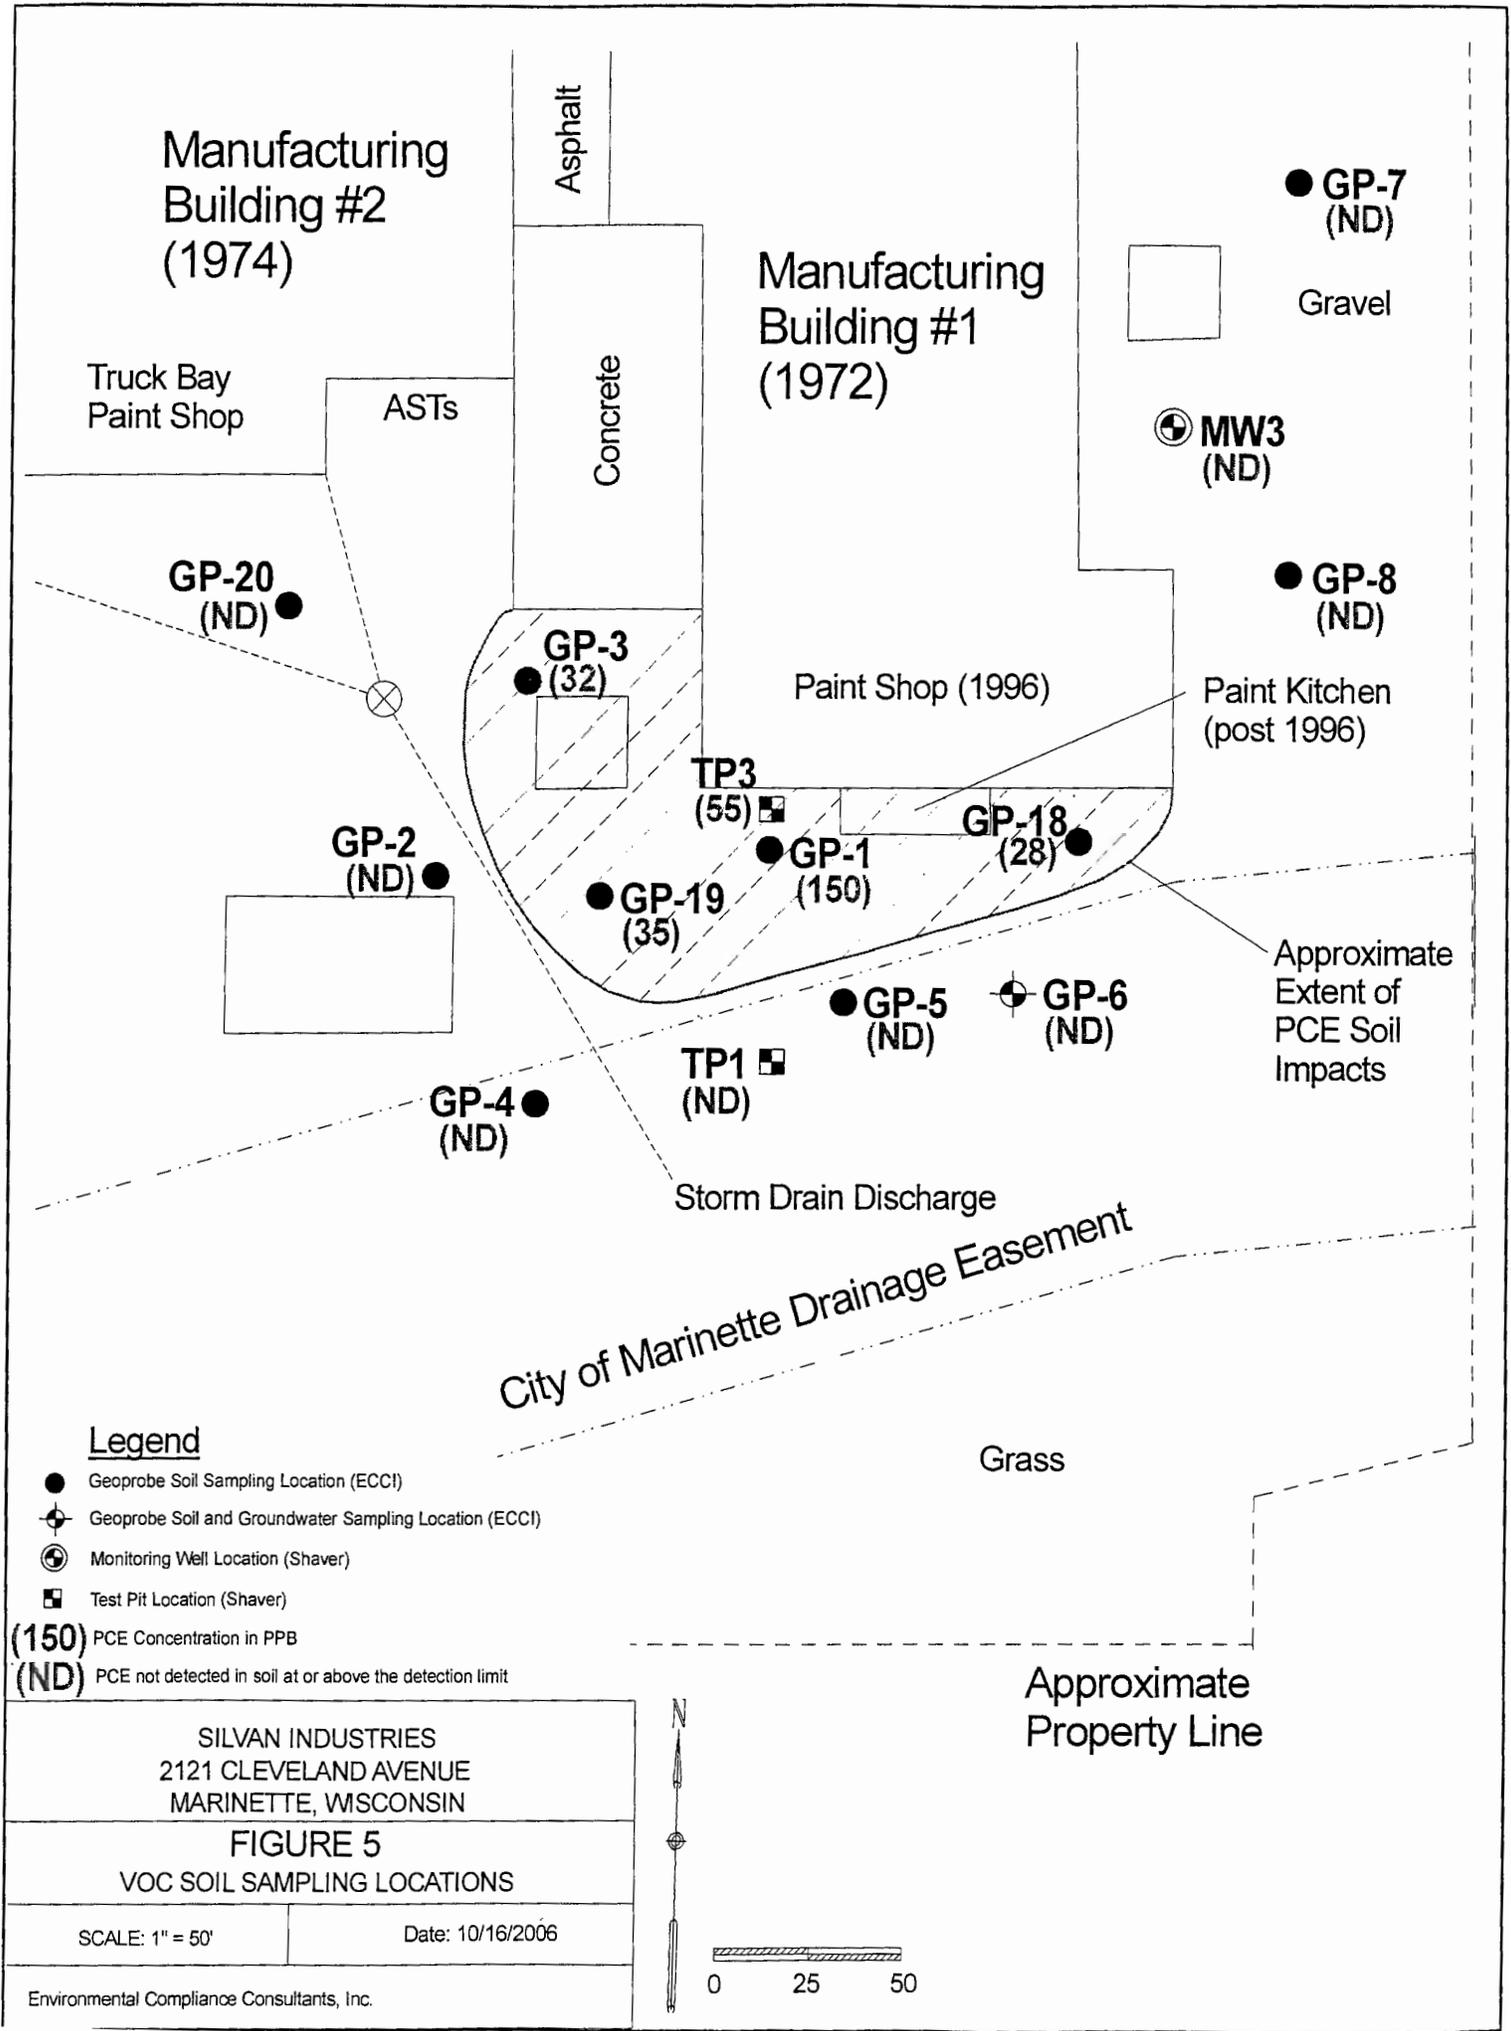

Manufacturing Building #2 (1974)

Manufacturing Building #1 (1972)

Truck Bay Paint Shop

ASTs

Asphalt

Concrete

● GP-7 (ND)

□ Gravel

⊕ MW3 (ND)

● GP-8 (ND)

● GP-20 (ND)

● GP-3 (32)

Paint Shop (1996)

Paint Kitchen (post 1996)

▣ TP3 (55)

● GP-18 (28)

● GP-2 (ND)


● GP-19 (35)

● GP-1 (150)

Approximate Extent of PCE Soil Impacts

● GP-5 (ND)

⊕ GP-6 (ND)

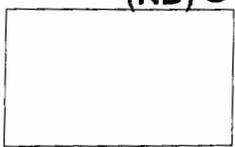

● GP-4 (ND)

▣ TP1 (ND)

Storm Drain Discharge

City of Marinette Drainage Easement

Grass

Approximate Property Line

Legend

- Geoprobe Soil Sampling Location (ECCI)
- ⊕ Geoprobe Soil and Groundwater Sampling Location (ECCI)
- ⊕ Monitoring Well Location (Shaver)
- ▣ Test Pit Location (Shaver)

(150) PCE Concentration in PPB


(ND) PCE not detected in soil at or above the detection limit

SILVAN INDUSTRIES
2121 CLEVELAND AVENUE
MARINETTE, WISCONSIN

FIGURE 5
VOC SOIL SAMPLING LOCATIONS

SCALE: 1" = 50'

Date: 10/16/2006

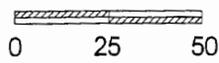

Legal Description Statement

**Silvan Industries Inc.
2121 Cleveland Avenue
Marinette, Wisconsin 54143
BRRTs #02-38-546833**


Affected Property Legal Description :

**Silvan Industries Inc. Property
2121 Cleveland Avenue
Marinette, Wisconsin
Parcel ID #251-1002.002**

All that part of the Northwest Quarter of the Southwest Quarter (NW 1/4 of SW 1/4) and all that part of the Northeast Quarter of the Southwest Quarter (NE 1/4 of SW 1/4) all being located in Section Seven (7), Township Thirty (30) North, Range Twenty-four (24) East, City of Marinette, Marinette County, Wisconsin, being bounded and described as follows:

Commencing at a stone monument at the Northeast corner of said NW1/4 of SW 1/4; thence South 00 deg. 00 min. 17 sec. East, 195.20 feet along the East line of said forty, to an existing 1/2 inch diameter iron pin at the South line of Cleveland Avenue, and the point of beginning of the parcel hereinafter described; thence North 82 deg. 37 min. 32 sec. East, 66.55 feet, along said South line; thence South 00 deg. 00 min. 17 sec. East, 631.17 feet; thence South 75 deg. 50 min. 38 sec. West 68.07 feet to the East line of said NW 1/4 of SW 1/4; thence South 00 deg. 00 min. 17 sec. East, 37.30 feet along said East line, to the North line of lands described in Jacket 3548, Image 4 and 5; thence South 88 deg. 29 min. 00 sec. West, 165.27 feet along the North line of said lands; thence South 75 deg. 50 min. 38 sec. West, 381.18 feet along said North line; thence North 00 deg. 00 min. 17 sec. West, 108.05 feet, along the West line of said lands, as projected North, to the South line of lands described in Jacket 3932, Image 03; thence 83 deg. 29 min. 00 sec. West, 372.95 feet, along said South line, to the Southwest corner of said lands; thence North 08 deg. 10 min. 30 sec. East, 737.47 feet along the West line of said lands, to the South line of Cleveland Avenue; thence South 88 deg. 27 min. 30 sec. East, 800.74 feet along said South line, to the point of beginning.

I hereby attest to the best of my knowledge that the above legal description describes the property within which the contaminated site boundaries of the Silvan Industries Inc., 2121 Cleveland Avenue, Marinette, Wisconsin site, BRRTs #02-38-546833, exist.

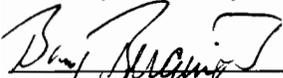

RP Signature

JAN 24 2007

Date

BARRY BERQUIST

Printed Name