

**The following site is being submitted for inclusion into the GIS registry:**

- To begin, click on cell to the right of; *This is a:*
- Use Tab, ↓ or Pg Down to navigate form. Print & include with file when completed.

This is a: **New Submittal**

BRRTS ID (no dashes): **0303000950**

Comm # (no dashes): 54868300950

County: Barron

Region: Northern

Site Name: Kundel Hanger

Street Address: 2005 Kern Ave

City: Rice Lake

Final Closure Date: 2003-04-15

Closure Conditions: met

Off-source property contamination? No

(If yes, attach locational data and deed information on pg. 2)

Right-of-way contamination? No

Contaminated media: Soil

**GPS Coordinates (meters in the WTM91 projection)**

Easting (X): 385326

Northing (Y): 557669

Collection Method: DNR Web Site

Scale or Resolution: 1:539

(1:24,000 scale or finer)

Prepared by: **Alan A. Hopfensperger**

Submitted by: **Alan A. Hopfensperger**

**Source Property Checklist**

- Final Closure Letter
- The most recent deed including legal descriptions, for all properties within or partially within the contaminated site boundaries w/ Soil > NR 720 RCL and/or GW > NR 140 ES
- A certified surveyed map or the relevant section of the recorded plat map for those properties where the legal description in the most recent deed refers to a certified survey map or a recorded plat map
- Parcel ID for all properties w/ Soil > NR 720 RCL and/or GW > NR 140 ES
- General Location Map
- Detailed Location Map showing property boundaries, buildings, MW(s), soil borings and/or potable wells etc for properties w/ Soil > NR 720 RCL and/or GW > NR 140 ES
- Latest Map(s) showing extent or outline of current GW and/or Soil contamination plume
- Latest Table of GW and/or Soil results
- Map showing GW flow direction
- A table of the previous 4 water level elevation measurements
- Geologic cross section (if generated as part of the site investigation)
- Statement signed by RP certifying correctness of legal descriptions
- ROW Notification



April 15, 2003

William L. Genrich  
1301 Polk City Road, #143  
Haines City, FL 33844

RE: **Final Closure**

**Commerce # 54868-3009-50**                      **WDNR BRRTS # 03-03-000950**  
Kundel Hanger, 2005 Kern Avenue, Rice Lake

Dear Mr. Genrich:

The Wisconsin Department of Commerce (Commerce) has received all items required as conditions for closure of the site referenced above. No further investigation or remedial action is necessary. This case is now listed as "closed" on the Commerce database and will be included on the Wisconsin Department of Natural Resources (WDNR) Geographic Information System (GIS) Registry of Closed Remediation Sites to address residual soil contamination. It is in your best interest to keep all documentation related to the environmental activities that were conducted.

During the direct push groundwater sampling event conducted on September 25, 1997, the preventive action limit (PAL) for Toluene was exceeded in boring GB-8, at 510 parts per billion. Commerce is issuing a PAL exemption, per NR 140.28(2), Wis. Adm. Code, for Toluene at the referenced property.

If residual contamination is encountered in the future, it must be managed in accordance with all applicable State and federal regulations. If it is determined that any remaining contamination poses a threat, the case may be reopened and further investigation or remediation may be required. If applicable, the PECFA claim for this site would also be reopened and you may apply for assistance to the extent of remaining eligibility.

This letter serves as your written notice of "no further action". Timely filing of your final PECFA claim (if applicable) is encouraged. If your claim is not received within 120 days of the date of this letter, interest costs incurred after 60 days of the date of this letter will not be eligible for PECFA reimbursement.

Thank you for your efforts to bring this case to closure. If you have any questions, please contact me in writing at the letterhead address or by telephone at (608) 266-0562.

Sincerely,

A handwritten signature in cursive script that reads 'Alan A. Hopfensperger'.

Alan A. Hopfensperger  
Hydrogeologist  
Site Review Section

cc: Dennis L. Johnson, Ayres & Associates, Inc.  
Jim Welch  
Case File

603289

DOCUMENT NO

807 PAGE 576

RECEIVED OF RECORD

8:00 AM  
JUL 10 1998

REGISTER OF DEEDS  
BARRON COUNTY, WI

This Indenture, Made this 9TH day of JULY, 1998, by and between the County of Barron, in the State of Wisconsin, party of the first part, and WILLIAM L AND FRANCES I. GENRICH

of Barron County, and the State aforesaid, party of the second part Witnesseth, That:

Whereas, at a legal meeting of the County Board of Supervisors of said Barron County held on the 12th day of November, 1946, said County Board delegated its power to sell lands acquired by said County by tax deed, to a committee consisting of the County Clerk and two County Board Supervisors

And, Whereas, said committee for the sale of such lands in the City of Rice Lake has sold the lands, hereinafter

described, which are situated in said City and were so acquired by tax deed, to said party of the second part, and said party of the second part has paid the sale price fixed therefor by said committee

Now, Therefore, said Barron County for and in consideration of the sum of one dollar and other good and valuable consideration, to it in hand paid by the said party of the second part, the receipt whereof is hereby confessed and acknowledged, has given, granted, bargained, sold, remised, released and quit-claimed, and by these presents does give, grant, bargain, sell, remise, release and quit-claim unto the said party of the second part, and to their

heirs and assigns forever, the following described real estate, situated in the County of Barron, State of Wisconsin, to-wit:

34-35-11  
PLAT 6-12  
PRT NW-NW DESC AS PCL 10  
CSM VOL 5 PG 12B, UNPLATTED  
CITY OF RICE LAKE

SEE ATTACHED  
MAP AND  
DESCRIPTION

FEE  
EXEMPT  
77.25(2)

276-8001-86

To Have and to Hold the same, together with all and singular the appurtenances and privileges thereunto belonging or in anywise thereunto appertaining, and all the estate, right, title, interest and claim whatsoever of the said party of the first part, either in law or in equity, either in possession or expectancy of, to the only proper use, benefit and behoof of the said party of the second part, their heirs and assigns forever

In Witness Whereof, said Barron County has caused this deed to be executed in its behalf by Clarice M. Fall, its County Clerk, and its official County Seal to be hereto affixed, this 9th day of July, 1998

Barron County

(County Seal)


By Clarice M. Fall  
Clarice M. Fall, County Clerk

State of Wisconsin  
County of Barron

Personally came before me this 9th day of July, 1998, the above named Clarice M Fall, County Clerk of Barron County, Wisconsin, to me known to be such officer and to be the person who executed the foregoing instrument and acknowledged that she executed the same as the act and deed of said Barron County and by its authority

This instrument drafted by  
Clarice M. Fall, document  
exempt from return & transfer

Viola S. Pederson  
Notary Public, Barron County, WI

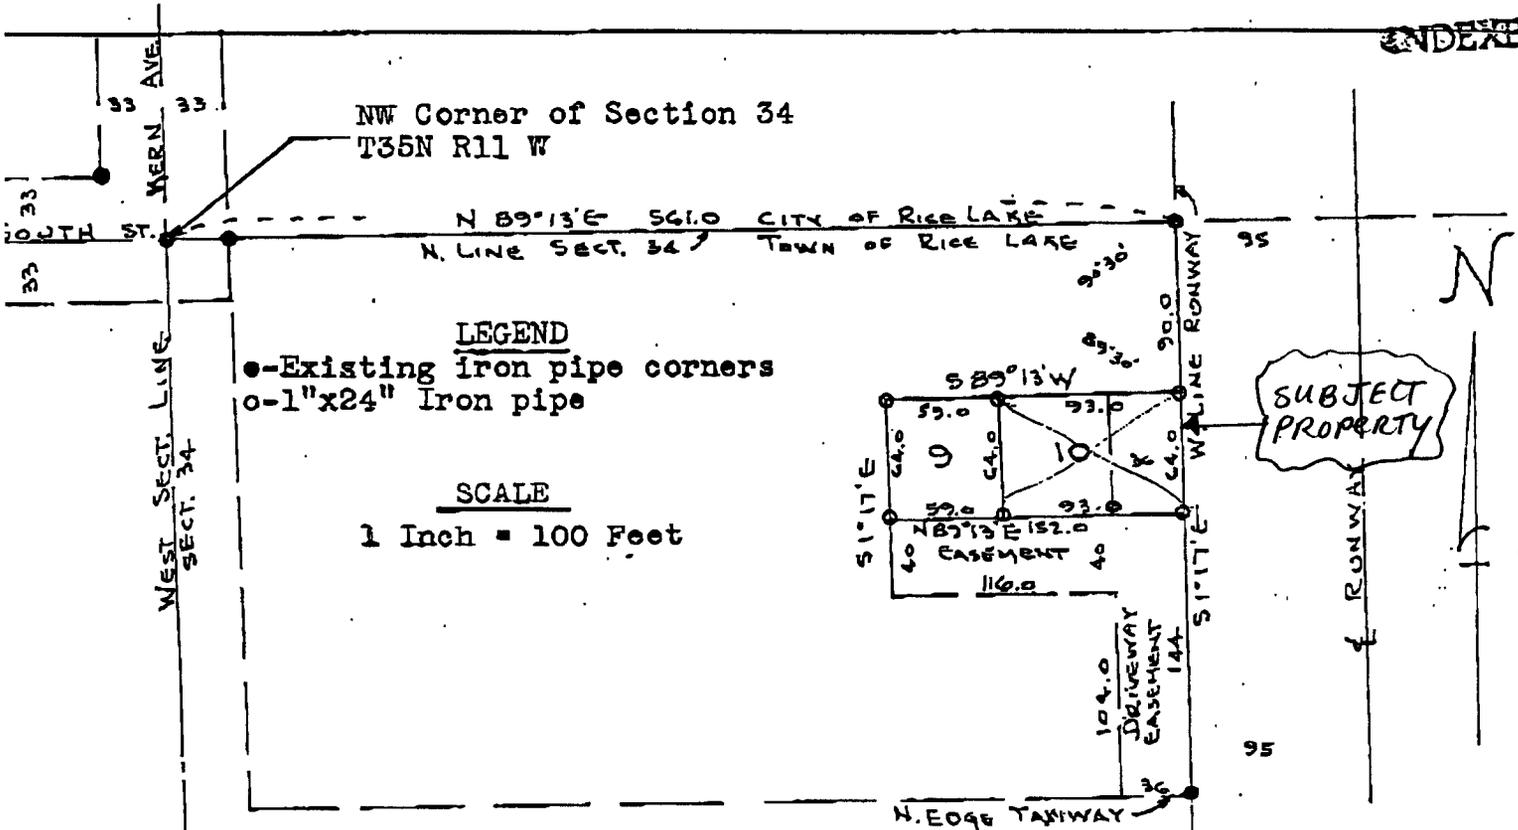

I, Frank A. Havel, Wisconsin Registered Land Surveyor hereby certify that I did survey at the request of the owners Parcels 9 and 10 to be used for airport hangar purposes described as follows:

Parcel 9

A part of the Northwest Quarter of the Northwest Quarter, Section 34, Township 35 North, Range 11 West described as commencing at the Northwest corner of said Section 34; thence N 89°13' E along the Section line 561.0 feet to the intersection of the West line of the runway; thence S 1°17' E along the West line of the runway 90.0 feet; thence S 89°13' W 93.0 feet to the place of beginning; thence continuing S 89°13' W 59.0 feet; thence S 1°17' E 64.0 feet to the intersection of the North line of a private driveway; thence N 89°13' E along the North line of said driveway 59.0 feet; thence N 1°17' W 64.0 feet to the place of beginning; containing approximately 0.09 acres; together with an easement for ingress and egress over the private driveway connecting with the North line of the Taxiway lying adjacent to the West line of the runway.

Parcel 10

A part of the Northwest Quarter of the Northwest Quarter, Section 34, Township 35 North, Range 11 West described as commencing at the Northwest corner of said Section 34; thence N 89°13' E along the Section line 561.0 feet to the intersection of the West line of the runway; thence S 1°17' E along the West line of the runway 90.0 feet to the place of beginning; thence S 89°13' W 93.0 feet; thence S 1°17' E 64.0 feet to the intersection of the North line of a private driveway; thence N 89°13' E along the North line of said driveway 93.0 feet to the intersection of the West line of the runway; thence N 1°17' W along the West line of the runway 64.0 feet to the place of beginning;

containing approximately 0.14 of an acre; subject, however, to the East 36 feet thereof being reserved for taxiway easement purposes; together with an easement for ingress and egress over the private driveway lying adjacent to the runway connecting with the North line of the existing taxiway.

I further certify that in making the above survey I complied with the provisions of Chapter 236 of the Wisconsin Statutes relating thereto.

Dated this 10th day of December, 1973

Frank A. Havel  
Frank A. Havel  
Wis. Reg. Land Surveyor No. CS-249  
Rice Lake, Wis.

396904


Register of Deeds Office }  
Barron County, Wis. }

Received for record this 27 day of  
Dec. A. D. 1973 at 9:00 o'clock


A. M. and recorded in Vol. 6 of CSM

on page 126

Norma Holmstrom  
REGISTRAR OF DEEDS

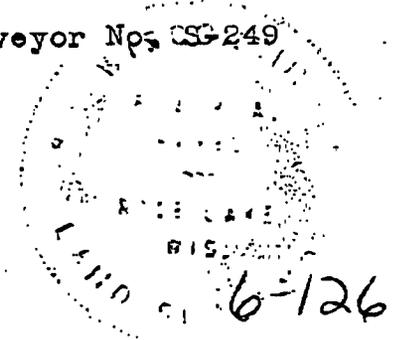


PEN TABLE = #plot72+loser+NFULL.TBL  
 DATE OF PLOT = 04/06/96  
 DESIGN FILE IS k:\wastest\locmap.dgn  
 DGN LEVELS ON = 1-63

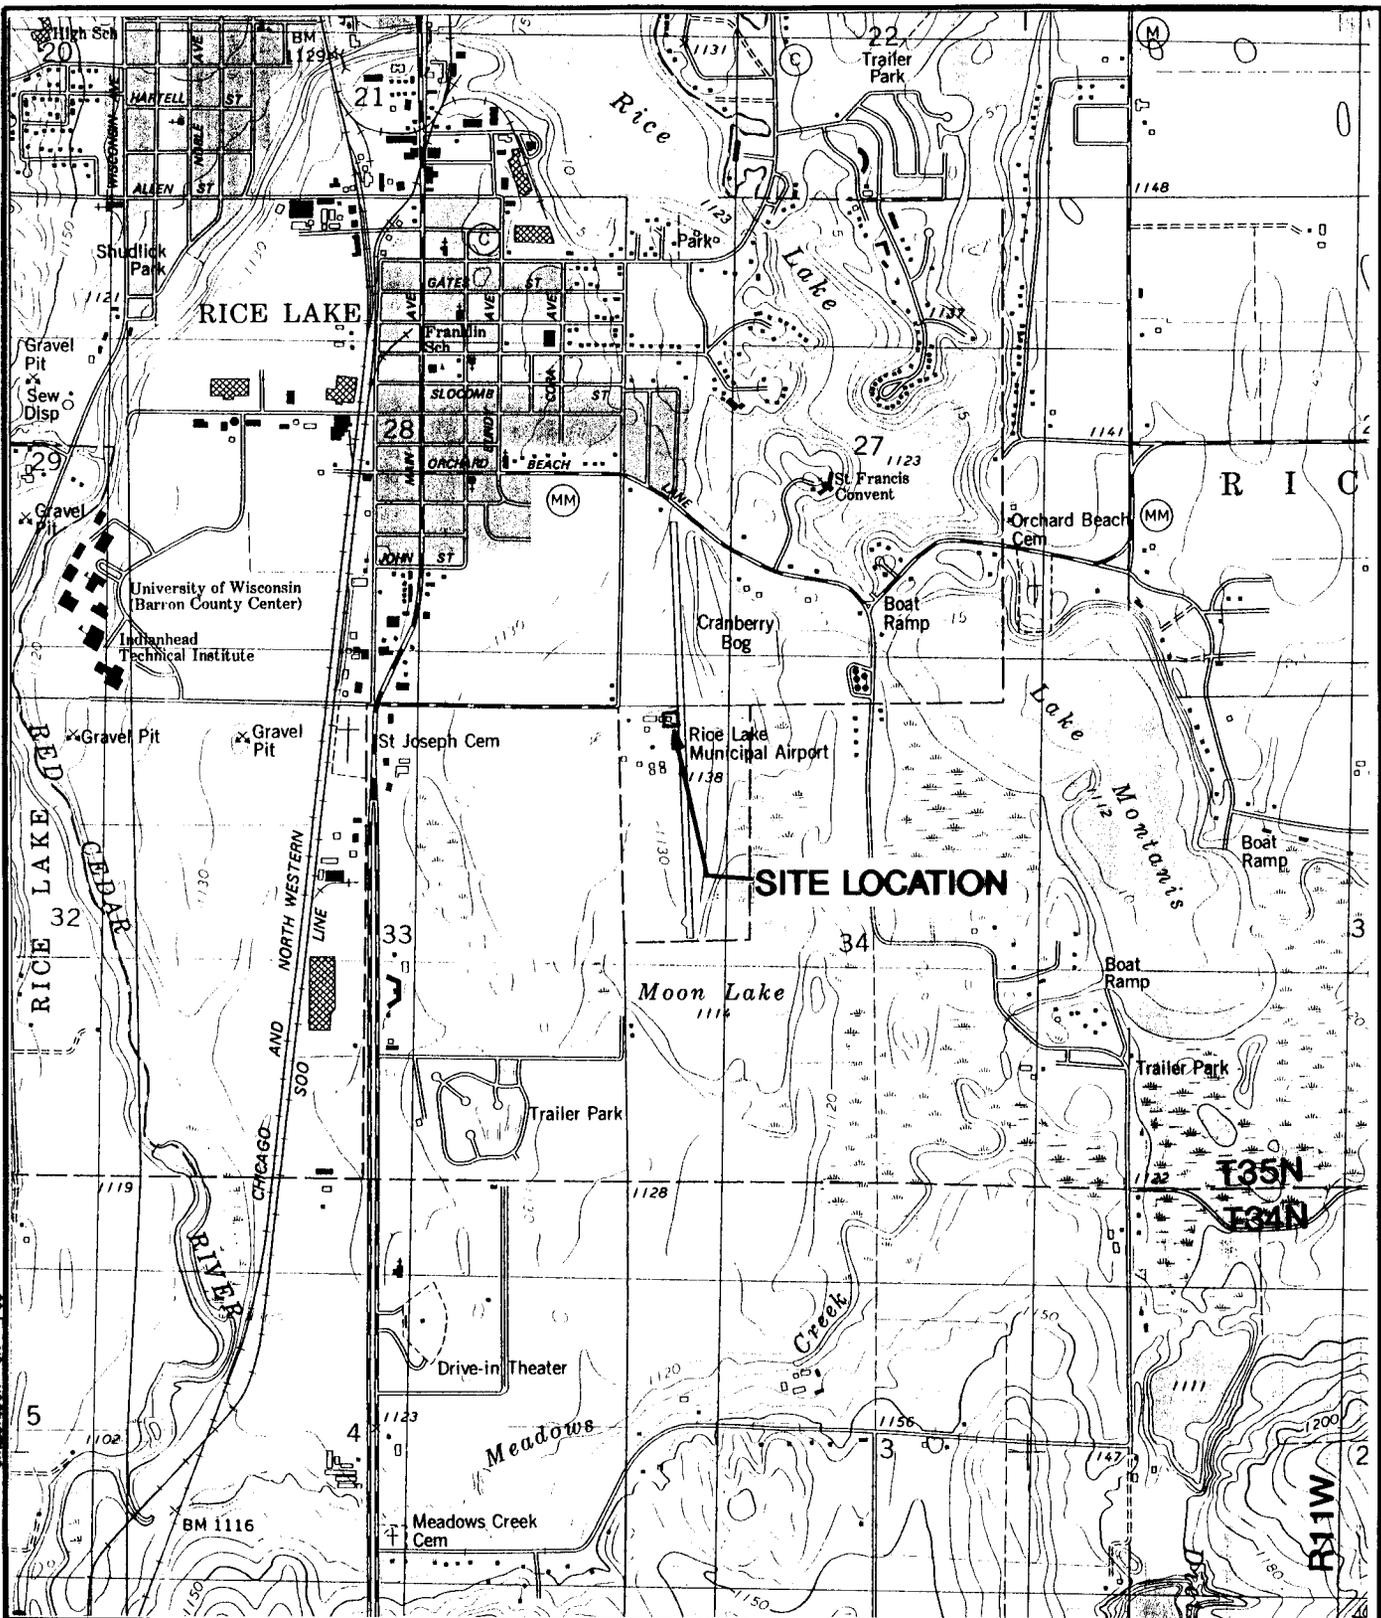

MAP SOURCE: U.S.G.S. MAP  
 RICE LAKE SOUTH (1978)

SCALE 1:24000

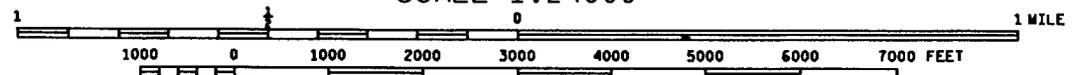


REMEDIAL INVESTIGATION  
 KUNDEL IRREVOCABLE TRUST  
 RICE LAKE, WISCONSIN

DRN. BY: MLE  
 CHK. BY: JFH  
 DATE: APRIL 1996



LOCATION MAP

FIGURE  
 1

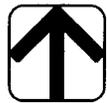

NORTH



NW CORNER OF SECTION 34  
T35N R11W

561'

NORTH LINE OF SECTION 34  
T35N R11W

90'

APPROXIMATE PROPERTY LINE

GRASS

APPROXIMATE  
EXCAVATION LIMITS

KUNDEL HANGAR

TANK NO. 1  
1000 GAL UST

B-5

FORMER RICE LAKE  
AIRPORT ASPHALT  
RUNWAY

TANK NO. 2  
1000 GAL UST

B-2

B-3

TANK NO. 4  
4000 GAL UST

B-7

PRODUCT ISLAND

TANK NO. 3  
3000 GAL UST

B-4

ESTIMATED PLUME OF  
SOIL CONTAMINATION

GRASS

93'

CONCRETE APPROACH

B-6

LEGEND:	
● B-1	SOIL BORING

NOTE: THIS DRAWING WAS PREPARED  
IN COLOR. REPRODUCTION BY  
MEANS OTHER THAN EQUIVALENT  
COLOR COPYING MAY CAUSE  
SOME DATA TO BE LOST OR  
MISREPRESENTED.

MAP SOURCE:  
COOPER ENGINEERING CO  
RICE LAKE, WISCONSIN  
K:\WASTE\10057401.DGN

SITE INVESTIGATION  
KUNDEL IRREVOCABLE TRUST  
N.E. HANGAR  
RICE LAKE, WISCONSIN

DRN. BY: *JGS* JGS  
CHK. BY: *DJJ* DJJ  
DATE: FEB 2003




SITE PLAN

FIGURE


2

02/04/03 1150d45-50.tbl K:\WASTE\10057401.dgn

PEN TABLE = #plot72:ioser:#NFULL.TBL  
 DATE OF PLOT = 10/30/97  
 DESGN. FILE IS k:\wstate\100574sl.dgn  
 DGN LEVELS ON = 1-63

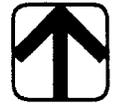

NORTH

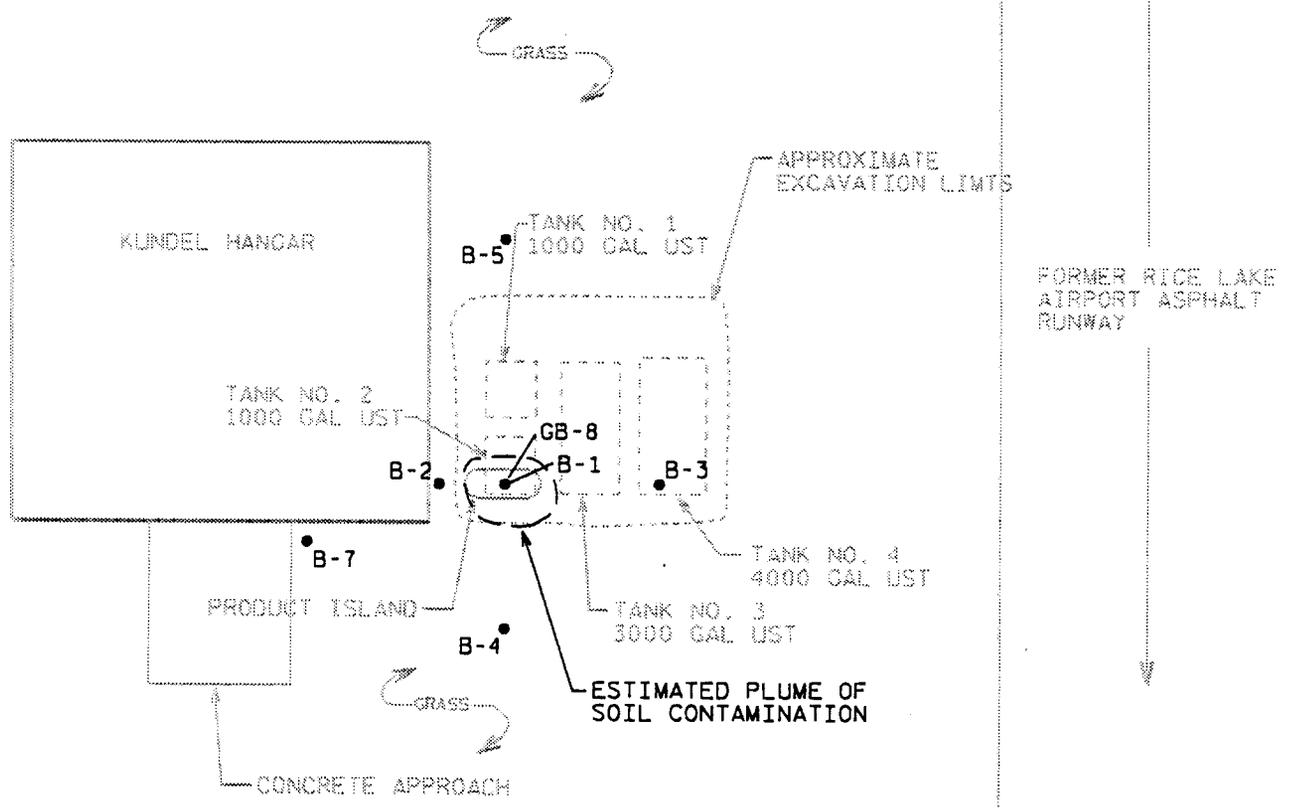

LEGEND:	
● B-1	SOIL BORING

NOTE:  
 GB-8 AND B-1 ARE AT  
 THE SAME LOCATION

MAP SOURCE:  
 COOPER ENGINEERING CO  
 RICE LAKE, WISCONSIN

0X1E0R.DGN ON = 1-61-53

SITE INVESTIGATION KUNDEL IRREVOCABLE TRUST N.E. HANGAR RICE LAKE, WISCONSIN	DRN. BY: MLE <i>MLE</i>	SITE PLAN	FIGURE 1
	CHK. BY: DAW <i>DAW</i>		
	DATE: OCTOBER 1997		

**TABLE 1**  
**SOIL ANALYTICAL RESULTS**  
**KUNDEL IRREVOCABLE TRUST - RICE LAKE, WISCONSIN**

Date	Location	Depth (feet)	PID Response (i.u.)	GRO (mg/kg)	Benzene (mg/kg)	Toluene (mg/kg)	Ethyl-Benzene (mg/kg)	Total Xylenes (mg/kg)	MTBE (mg/kg)	1,2,4-TMB (mg/kg)	1,3,5-TMB (mg/kg)
4/22/96	B-1	2.5 - 4.5	5.5	--	--	--	--	--	--	--	--
		5.0 - 7.0	131	--	--	--	--	--	--	--	--
		7.5 - 9.5	147	--	--	--	--	--	--	--	--
		10.0 - 12.0	472	28	0.29	9.3	0.27	1.85	< 0.025	< 0.025	< 0.025
		12.5 - 14.5	403	--	--	--	--	--	--	--	--
		15.0 - 17.0	No Rec.	--	--	--	--	--	--	--	--
		17.5 - 19.5	305	--	--	--	--	--	--	--	--
		20.0 - 22.0	92	--	--	--	--	--	--	--	--
		22.5 - 24.5	29	--	--	--	--	--	--	--	--
		25.0 - 27.0	3.0	< 1.0	< 0.025	< 0.025	< 0.025	< 0.025	< 0.050	< 0.025	0.050
4/22/96	B-2	2.5 - 4.5	0.8	--	--	--	--	--	--	--	--
		5.0 - 7.0	2.5	--	--	--	--	--	--	--	--
		7.5 - 9.5	409	< 1.0	< 0.025	< 0.025	< 0.025	< 0.050	< 0.025	< 0.025	< 0.025
		10.0 - 12.0	No Rec.	--	--	--	--	--	--	--	--
		12.5 - 14.5	133	--	--	--	--	--	--	--	--
		15.0 - 17.0	58.7	--	--	--	--	--	--	--	--
		17.5 - 19.5	58	--	--	--	--	--	--	--	--
		20.0 - 22.0	41	--	--	--	--	--	--	--	--
		22.5 - 24.5	2.0	< 1.0	< 0.025	< 0.025	< 0.025	< 0.050	< 0.025	< 0.025	< 0.025
		4/22/96	B-3	2.5 - 4.5	NR	--	--	--	--	--	--
5.0 - 7.0	NR			--	--	--	--	--	--	--	--
7.5 - 9.5	4.2			< 1.0	< 0.025	< 0.025	< 0.025	< 0.050	< 0.025	< 0.025	< 0.025
10.0 - 12.0	2.5			--	--	--	--	--	--	--	--
12.5 - 14.5	2			--	--	--	--	--	--	--	--
15.0 - 17.0	3.5			--	--	--	--	--	--	--	--
17.5 - 19.5	2.3			--	--	--	--	--	--	--	--
20.0 - 22.0	1.6			--	--	--	--	--	--	--	--
22.5 - 24.5	NR			< 1.0	< 0.025	< 0.025	< 0.025	< 0.050	< 0.025	< 0.025	< 0.025
NR 720 Soil Cleanup Standards				xx	100	0.0055	1.5	2.9	4.1	xx	xx

-- = Not Analyzed  
NR = No Response  
xx = No State Standard

= Detection exceeds NR 720 Soil Cleanup Standards  
MTBE = Methyl tert-butyl ether  
TMB = Trimethylbenzene  
mg/kg = milligrams per Kilogram, equivalent to parts per million (ppm)

TABLE 1 (Cont.)  
 SOIL ANALYTICAL RESULTS  
 KUNDEL IRREVOCABLE TRUST - RICE LAKE, WISCONSIN

Date	Location	Depth (feet)	PID Response (i.u.)	GRO (mg/kg)	Benzene (mg/kg)	Toluene (mg/kg)	Ethyl-Benzene (mg/kg)	Total Xylenes (mg/kg)	MTBE (mg/kg)	1,2,4-TMB (mg/kg)	1,3,5-TMB (mg/kg)	
4/22/96	B-4	2.5 - 4.5	NR	--	--	--	--	--	--	--	--	
		5.0 - 7.0	NR	--	--	--	--	--	--	--	--	
		7.5 - 9.5	32	--	--	--	--	--	--	--	--	
		10.0 - 12.0	130	--	--	--	--	--	--	--	--	
		12.5 - 14.5	227	< 1.0	< 0.025	0.38	< 0.025	< 0.050	< 0.025	< 0.025	< 0.025	
		15.0 - 17.0	123	--	--	--	--	--	--	--	--	
		17.5 - 19.5	12	--	--	--	--	--	--	--	--	
		20.0 - 22.0	No Rec.	--	--	--	--	--	--	--	--	--
		22.5 - 24.5	NR	< 1.0	< 0.025	< 0.025	< 0.025	< 0.050	< 0.025	< 0.025	< 0.025	
4/23/96	B-5	2.5 - 4.5	0.8	--	--	--	--	--	--	--	--	
		5.0 - 7.0	0.4	--	--	--	--	--	--	--	--	
		7.5 - 9.5	0.5	--	--	--	--	--	--	--	--	
		10.0 - 12.0	0.4	--	--	--	--	--	--	--	--	
		12.5 - 14.5	No Rec.	--	--	--	--	--	--	--	--	
		15.0 - 17.0	7.4	< 1.0	< 0.025	< 0.025	< 0.025	< 0.050	< 0.025	< 0.025	< 0.025	
		17.5 - 19.5	3.7	--	--	--	--	--	--	--	--	
		20.0 - 22.0	1.9	--	--	--	--	--	--	--	--	
		22.5 - 24.5	0.3	< 1.0	< 0.025	< 0.025	< 0.025	< 0.050	< 0.025	< 0.025	< 0.025	
4/23/96	B-6	2.5 - 4.5	0.4	--	--	--	--	--	--	--	--	
		5.0 - 7.0	0.8	--	--	--	--	--	--	--	--	
		7.5 - 9.5	0.8	--	--	--	--	--	--	--	--	
		10.0 - 12.0	0.3	--	--	--	--	--	--	--	--	
		12.5 - 14.5	No Rec.	--	--	--	--	--	--	--	--	
		15.0 - 17.0	2.0	< 1.0	< 0.025	< 0.025	< 0.025	< 0.050	< 0.025	< 0.025	< 0.025	
		17.5 - 19.5	0.4	--	--	--	--	--	--	--	--	
		20.0 - 22.0	0.6	--	--	--	--	--	--	--	--	
		22.5 - 24.5	0.2	< 1.0	< 0.025	< 0.025	< 0.025	< 0.050	< 0.025	< 0.025	< 0.025	
NR 720 Soil Cleanup Standards			xx	100	0.0055	1.5	2.9	4.1	xx	xx	xx	

= Detection exceeds NR 720 Soil Cleanup Standards  
 MTBE = Methyl tert-butyl ether  
 TMB = Trimethylbenzene  
 mg/kg = milligrams per Kilogram, equivalent to parts per million (ppm)  
 -- = Not Analyzed  
 NR = No Response  
 xx = No State Standard

TABLE 1 (Cont.)  
 SOIL ANALYTICAL RESULTS  
 KUNDEL IRREVOCABLE TRUST - RICE LAKE, WISCONSIN

Date	Location	Depth (feet)	PID Response (i.u.)	GRO (mg/kg)	Benzene (mg/kg)	Toluene (mg/kg)	Ethyl-Benzene (mg/kg)	Total Xylenes (mg/kg)	MTBE (mg/kg)	1,2,4-TMB (mg/kg)	1,3,5-TMB (mg/kg)
4/23/96	B-7	2.5 - 4.5	0.5	--	--	--	--	--	--	--	--
		5.0 - 7.0	0.5	--	--	--	--	--	--	--	--
		7.5 - 9.5	0.5	--	--	--	--	--	--	--	--
		10.0 - 12.0	0.4	--	--	--	--	--	--	--	--
		12.5 - 14.5	1.1	--	--	--	--	--	--	--	--
		15.0 - 17.0	28.0	< 1.0	< 0.025	< 0.025	< 0.025	< 0.050	< 0.025	0.034	< 0.025
		17.5 - 19.5	No Rec.	--	--	--	--	--	--	--	--
		20.0 - 22.0	9.2	--	--	--	--	--	--	--	--
		22.5 - 24.5	0.3	< 1.0	< 0.025	< 0.025	< 0.025	< 0.050	< 0.025	< 0.025	< 0.025
4/22/96	MEOH BLANK	--	--	< 1.0	< 0.025	< 0.025	< 0.025	< 0.050	< 0.025	< 0.025	< 0.025
4/23/96	MEOH BLANK	--	--	< 1.0	< 0.025	< 0.025	< 0.025	< 0.050	< 0.025	< 0.025	< 0.025
NR 720 Soil Cleanup Standards				100	0.0055	1.5	2.9	4.1	xx	xx	xx

-- = Not Analyzed

NR = No Response

xx = No State Standard

MTBE = Methyl tert-butyl ether

TMB = Trimethylbenzene

mg/kg = milligrams per Kilogram, equivalent to parts per million (ppm)

TABLE 1  
ANALYTICAL RESULTS  
KUNDEL PROPERTY

SAMPLE DATE	BORING NO.	SAMPLE NO.	SAMPLE DEPTH	FID	GRO (ppm)	MTBE (ppm)	BENZENE (ppm)	ETHYL-BENZENE (ppm)	TOLUENE (ppm)	TOTAL XYLENES (ppm)	1,2,4-TMB (ppm)	1,3,5-TMB (ppm)
7/18/91	GB-8	S-1	10.0'-12.0'	620	NA	NA	NA	NA	NA	NA	NA	NA
		S-2	12.0'-14.0'	587	1000	<1.2	10	10	52	72	16	3.8
		S-3	14.0'-16.0'	435	NA	NA	NA	NA	NA	NA	NA	NA
		S-4	16.0'-18.0'	140	NA	NA	NA	NA	NA	NA	NA	NA
		S-5	18.0'-20.0'	410	NA	NA	NA	NA	NA	NA	NA	NA
		S-6	20.0'-22.0'	50	<1.3	<0.025	<0.025	<0.025	<0.025	<0.025	<0.025	<0.025
		S-7	22.0'-24.0'	510	110	<0.025	0.6	0.65	2.6	6.2	2	0.72
		S-8	24.0'-26.0'	110	<1.3	<0.025	<0.025	<0.025	<0.025	<0.025	<0.025	<0.025

NR 720 STANDARDS	100	NS	0.0055	2.9	1.5	4.1	NS	NS
------------------	-----	----	--------	-----	-----	-----	----	----

SAMPLE DATE	BORING NO.	GRO (ppb)	MTBE (ppb)	BENZENE (ppb)	ETHYL-BENZENE (ppb)	TOLUENE (ppb)	TOTAL XYLENES (ppb)	1,2,4-TMB (ppb)	1,3,5-TMB (ppb)
7/18/91	GB-8	2100	<2.0	<3.0	25	510	161	23	7


Enforcement Standard	5	700	343	620	NS	NS
Preventive Action Limit	0.5	140	68.6	124	NS	NS

-INDIATES NR 720 OR ENFORCEMENT STANDARD EXCEEDANCE

NA - NOT ANALYZED

NS - NO STANDARD


NOTE: GROUND WATER WAS ENCOUNTERED AT A DEPTH OF 21.9 FEET BELOW GROUND SURFACE AT BORING GB-8.

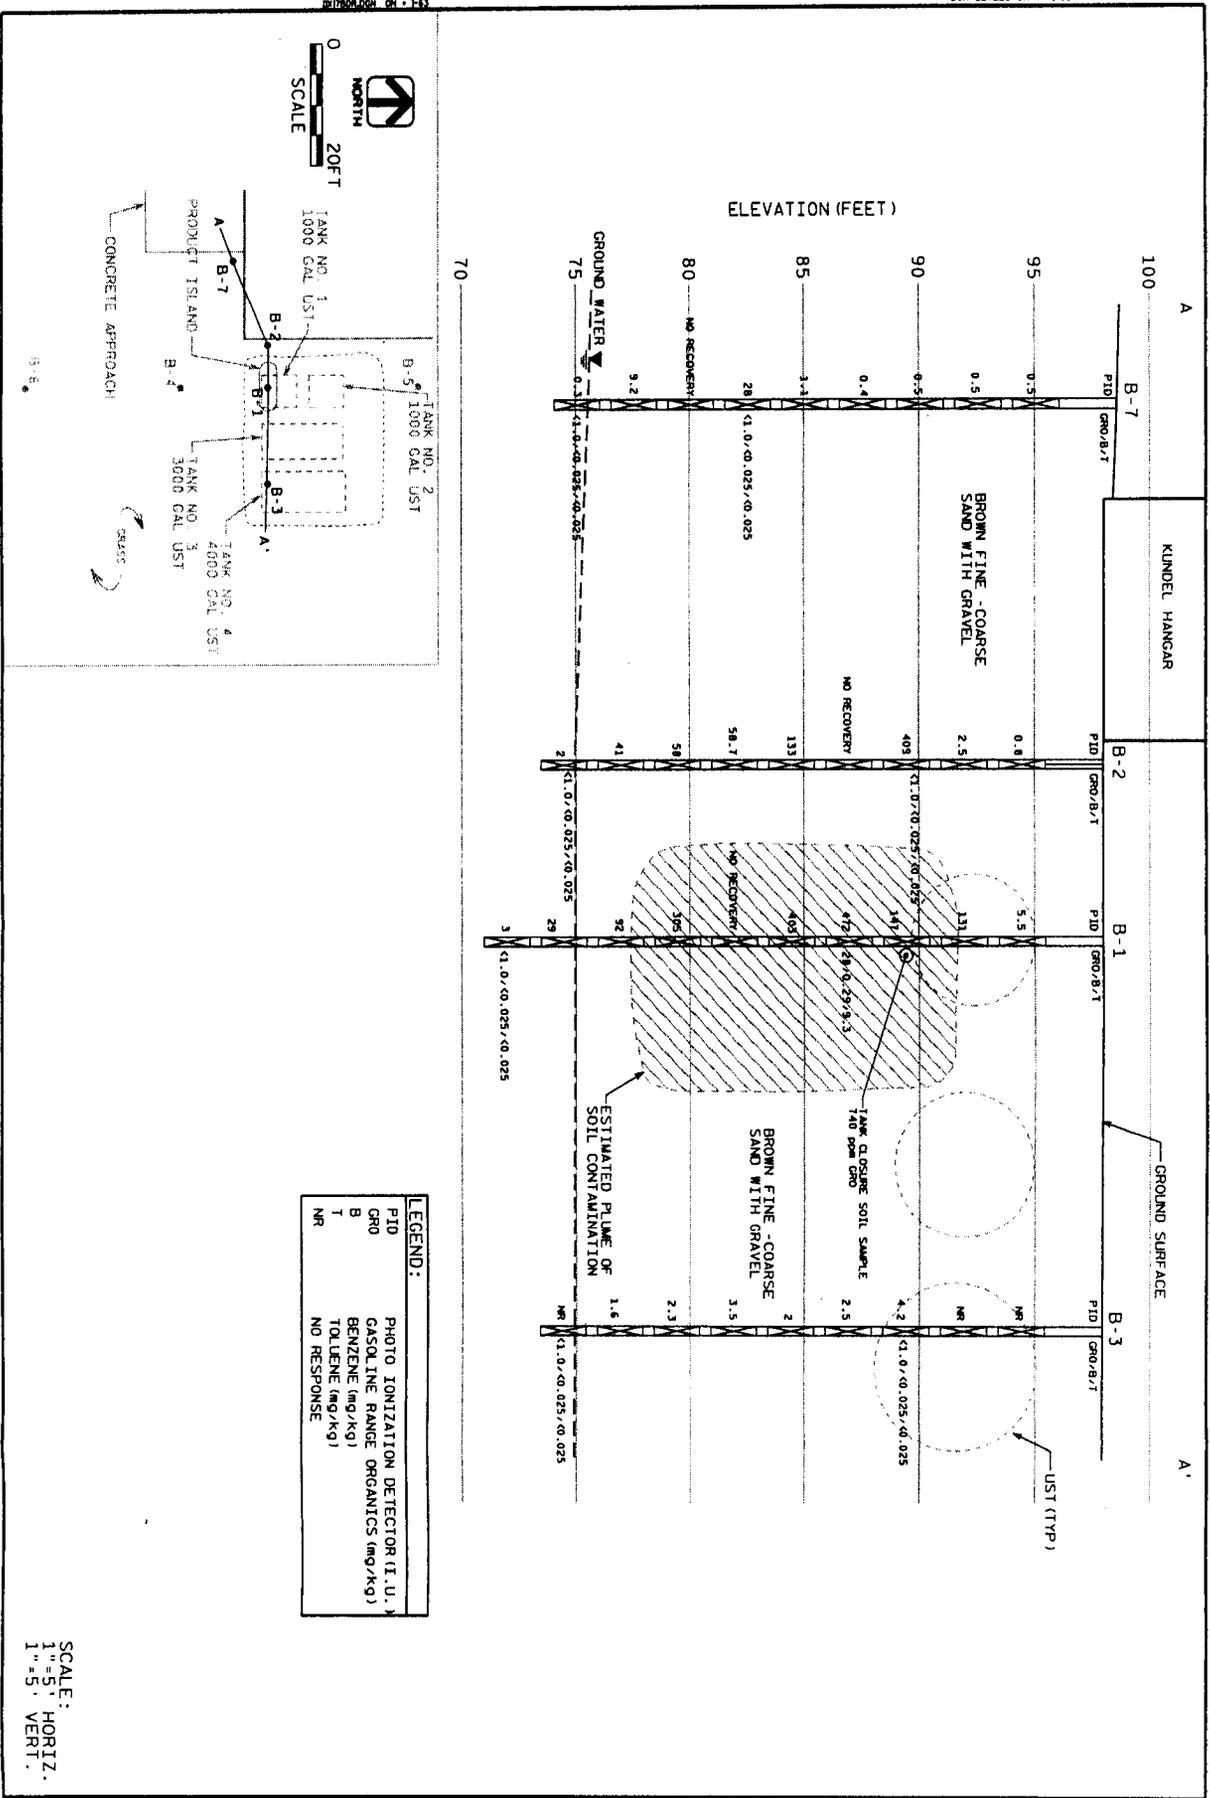

LEGEND:	
PID	PHOTO IONIZATION DETECTOR (I.U.)
GRD	GASOLINE RANGE ORGANICS (mg/kg)
B	BENZENE (mg/kg)
T	TOLUENE (mg/kg)
NR	NO RESPONSE

SCALE:  
 1" = 5' HORIZ.  
 1" = 5' VERT.

FIGURE 3	SITE INVESTIGATION KUNDEL IRREVOCABLE TRUST N.E. HANGAR RICE LAKE, WISCONSIN	DRN. BY: HALE CHK. BY: JPH DATE: JUNE 1996	CROSS SECTION A-A'
	13		

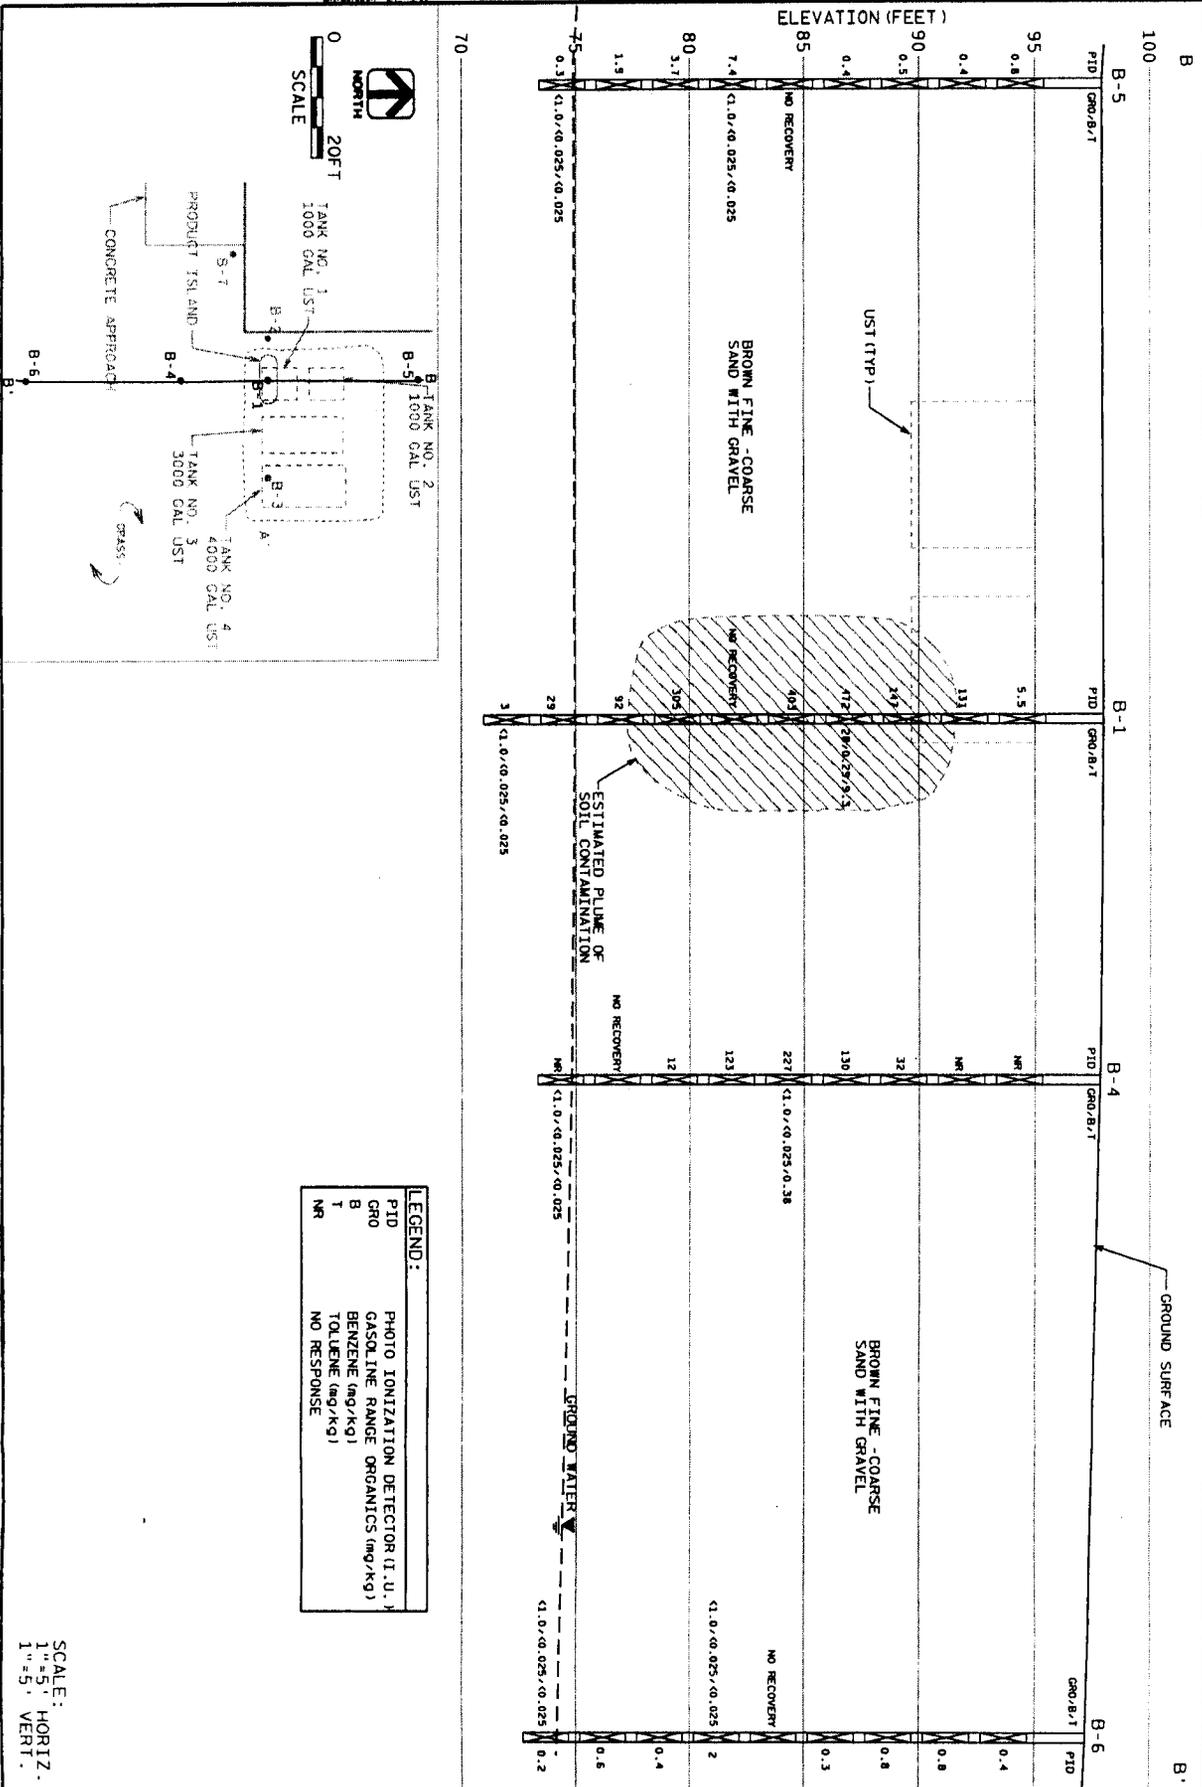

**LEGEND:**

PID	PHOTO IONIZATION DETECTOR (I.U.)
GRO	GASOLINE RANGE ORGANICS (mg/kg)
B	BENZENE (mg/kg)
T	TOLUENE (mg/kg)
NR	NO RESPONSE

SCALE:  
 1" = 5' HORIZ.  
 1" = 5' VERT.

<p><b>FIGURE 4</b></p>	<p><b>SITE INVESTIGATION              KUNDEL IRREVOCABLE TRUST              N.E. HANGAR              RICE LAKE, WISCONSIN</b></p>	<p>DRN. BY: HALE              CHK. BY: JPH              DATE: JUNE 1996</p> <p><b>AVS ASSOCIATES</b></p>
<p><b>CROSS SECTION B-B'</b></p>		

Statement

The legal descriptions attached to this statement describe the contaminated property of the former Kundel Irrevocable Trust and are complete and accurate.

*William L. Genrich*  
*Frances I. Genrich*

William L. and Frances I. Genrich  
Property Owners  
1301 Polk City Road, #143  
Haines City, FL 33844

2-7-03  
Date