

GIS REGISTRY INFORMATION

SITE NAME: Enbridge Energy / Lakehead Pipeline Tank 23
 BRRTS #: 02-16-275130 FID # (if appropriate): _____
 COMMERCE # (if appropriate): N/A
 CLOSURE DATE: 2/21/07
 STREET ADDRESS: 4601 Bardon Ave
 CITY: Superior
 SOURCE PROPERTY GPS COORDINATES (meters in WTM91 projection): X= 362139 Y= 692149

CONTAMINATED MEDIA: Groundwater Soil Both
 OFF-SOURCE GW CONTAMINATION >ES: Yes No


IF YES, STREET ADDRESS 1: _____
 GPS COORDINATES (meters in WTM91 projection): X= _____ Y= _____


OFF-SOURCE SOIL CONTAMINATION >Generic or Site-Specific RCL (SSRCL): Yes No

IF YES, STREET ADDRESS 1: _____
 GPS COORDINATES (meters in WTM91 projection): X= _____ Y= _____
 CONTAMINATION IN RIGHT OF WAY: Yes No

DOCUMENTS NEEDED:

- Closure Letter, and any conditional closure letter or denial letter issued N/A
- Copy of any maintenance plan referenced in the final closure letter. N/A
- Copy of (soil or land use) deed notice if any required as a condition of closure
- Copy of most recent deed, including legal description, for all affected properties
- Certified survey map or relevant portion of the recorded plat map (if referenced in the legal description) for all affected properties
- County Parcel ID number, if used for county, for all affected properties 018010513100
- Location Map which outlines all properties within contaminated site boundaries on USGS topographic map or plat map in sufficient detail to permit the parcels to be located easily (8.5x14" if paper copy). If groundwater standards are exceeded, the map must also include the location of all municipal and potable wells within 1200' of the site.
- Detailed Site Map(s) for all affected properties, showing buildings, roads, property boundaries, contaminant sources, utility lines, monitoring wells and potable wells. (8.5x14", if paper copy) This map shall also show the location of all contaminated public streets, highway and railroad rights-of-way in relation to the source property and in relation to the boundaries of groundwater contamination exceeding ch. NR 140 ESs and soil contamination exceeding ch. NR 720 generic or SSRCLs.
- Tables of Latest Groundwater Analytical Results (no shading or cross-hatching) N/A
- Tables of Latest Soil Analytical Results (no shading or cross-hatching)
- Isoconcentration map(s), if required for site investigation (SI) (8.5x14" if paper copy). The isoconcentration map should have flow direction and extent of groundwater contamination defined. If not available, include the latest extent of contaminant plume map. N/A
- GW: Table of water level elevations, with sampling dates, and free product noted if present N/A
- GW: Latest groundwater flow direction/monitoring well location map (should be 2 maps if maximum variation in flow direction is greater than 20 degrees) N/A
- SOIL: Latest horizontal extent of contamination exceeding generic or SSRCLs, with one contour
- Geologic cross-sections, if required for SI. (8.5x14" if paper copy) N/A
- RP certified statement that legal descriptions are complete and accurate
- Copies of off-source notification letters (if applicable)
- Letter informing ROW owner of residual contamination (if applicable)(public, highway or railroad ROW) N/A

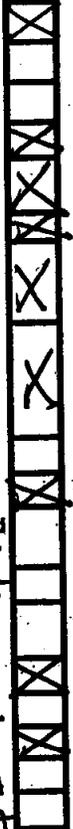

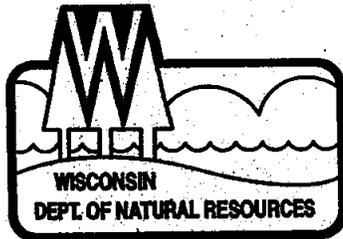

State of Wisconsin \ DEPARTMENT OF NATURAL RESOURCES

Jim Doyle, Governor
Scott Hassett, Secretary
John Gozdzialski, Regional Director

Northern Region Headquarters
810 W. Maple Street
Spooner, Wisconsin 54801
Telephone 715-635-2101
FAX 715-635-4105
TTY Access via relay - 711

February 21, 2007

Enbridge Energy
Attn: Paul Meneghini
119 N 25th St E
Superior, WI 54880

**SUBJECT: Final Case Closure with Land Use Limitations or Conditions
Enbridge Superior Terminal Tank 23, Superior, WI
WDNR BRRTS Activity #: 02-16-275130**

Dear Mr. Meneghini:

On March 4, 2004, the Northern Region Closure Committee reviewed the above referenced case for closure. This committee reviews environmental remediation cases for compliance with state laws and standards to maintain consistency in the closure of these cases. On March 15, 2004, you were notified that the Closure Committee had granted conditional closure to this case:

Based on the correspondence and data provided on July 26, 2006, it appears that your case meets the requirements of ch. NR 726, Wisconsin Administrative Code. The Department considers this case closed and no further investigation or remediation is required at this time.

Please be aware that pursuant to s. 292.12 Wisconsin Statutes, compliance with the requirements of this letter is a responsibility to which you and any subsequent property owners must adhere. If these requirements are not followed or if additional information regarding site conditions indicates that contamination on or from the site poses a threat to public health, safety, welfare, or the environment, the Department may take enforcement action under s. 292.11 Wisconsin Statutes to ensure compliance with the specified requirements, limitations or other conditions related to the property or this case may be reopened pursuant to s. NR 726.09, Wis. Adm. Code. It is the Department's intent to conduct inspections in the future to ensure that the conditions included in this letter including compliance with referenced maintenance plans are met.


The most recent soil samples that were collected on this property, which were collected on August 26, 2003, contained Benzo(a)pyrene in concentrations that exceeded NR 720.11, Table 2, Wis. Adm. Code, soil standards. The area exceeding soil standards is adjacent to Tank 23 and is identified on the map in Exhibit A: Site Layout Enbridge Pipelines (Lakehead), L.L.C. dated September 26, 2004 and on Figure 1: Approximate Horizontal Extent of Residual Soil Exceeding Generic RCLs dated July 26, 2006. Copies of both maps are attached. Therefore, pursuant to s. 292.12(2)(c), Wis. Stats., the property described above may not be used or developed for a residential, commercial, agricultural or other non-industrial use, unless (at the

time that the non-industrial use is proposed) an investigation is conducted, to determine the degree and extent of Benzo(a)pyrene contamination that remains on the property, and remedial action is taken as necessary to meet all applicable non-industrial soil cleanup standards. If soil in the specific locations described above is excavated in the future, the property owner at the time of excavation must sample and analyze the excavated soil to determine if residual contamination remains. If sampling confirms that contamination is present the property owner at the time of excavation will need to determine whether the material would be considered solid or hazardous waste and ensure that any storage, treatment or disposal is in compliance with applicable statutes and rules. In addition, all current and future owners and occupants of the property need to be aware that excavation of the contaminated soil may pose an inhalation or other direct contact hazard and as a result special precautions may need to be taken during excavation activities to prevent a health threat to humans.

Your site will be listed on the DNR Remediation and Redevelopment GIS Registry of Closed Remediation Sites. Information that was submitted with your closure request application will be included on the GIS Registry. To review the sites on the GIS Registry web page, visit <http://dnr.wi.gov/org/aw/r/gis/index.htm>. If your property is listed on the GIS Registry because of remaining contamination and you intend to construct or reconstruct a well, you will need prior Department approval in accordance with s. NR 812.09(4)(w), Wis. Adm. Code. To obtain approval, Form 3300-254 needs to be completed and submitted to the DNR Drinking and Groundwater program's regional water supply specialist. This form can be obtained on-line <http://www.dnr.state.wi.us/org/water/dwg/3300254.pdf> or at the web address listed above for the GIS Registry.

The Department appreciates your efforts to restore the environment at this site. If you have any questions regarding this closure decision or anything outlined in this letter, please contact James Hosch at 715-392-0802.

Sincerely,

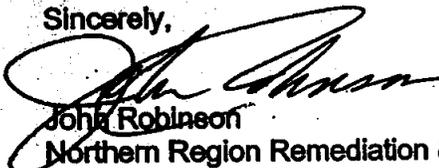

John Robinson

Northern Region Remediation & Redevelopment Program Team Supervisor

Attachments

cc: John Korignek, NRE, 69 N 28th St, Suite 27, Superior, WI 54880



Approximate Lateral Extent of Benzo(a)pyrene In Exceedance of the Non-Industrial RCL of 8.8 ug/Kg

Tank 23


Enbridge Pipelines (Lakehead), L.L.C.

Exhibit A: Site Layout



ENBRIDGE™

DATE ISSUED: 9/28/2004	ENR
DATE REVISED:	ENR
SCALE: 1:10,047	ENR
DRAWN BY: CMK	ENR
SERIES: Superior Terminal	ENR

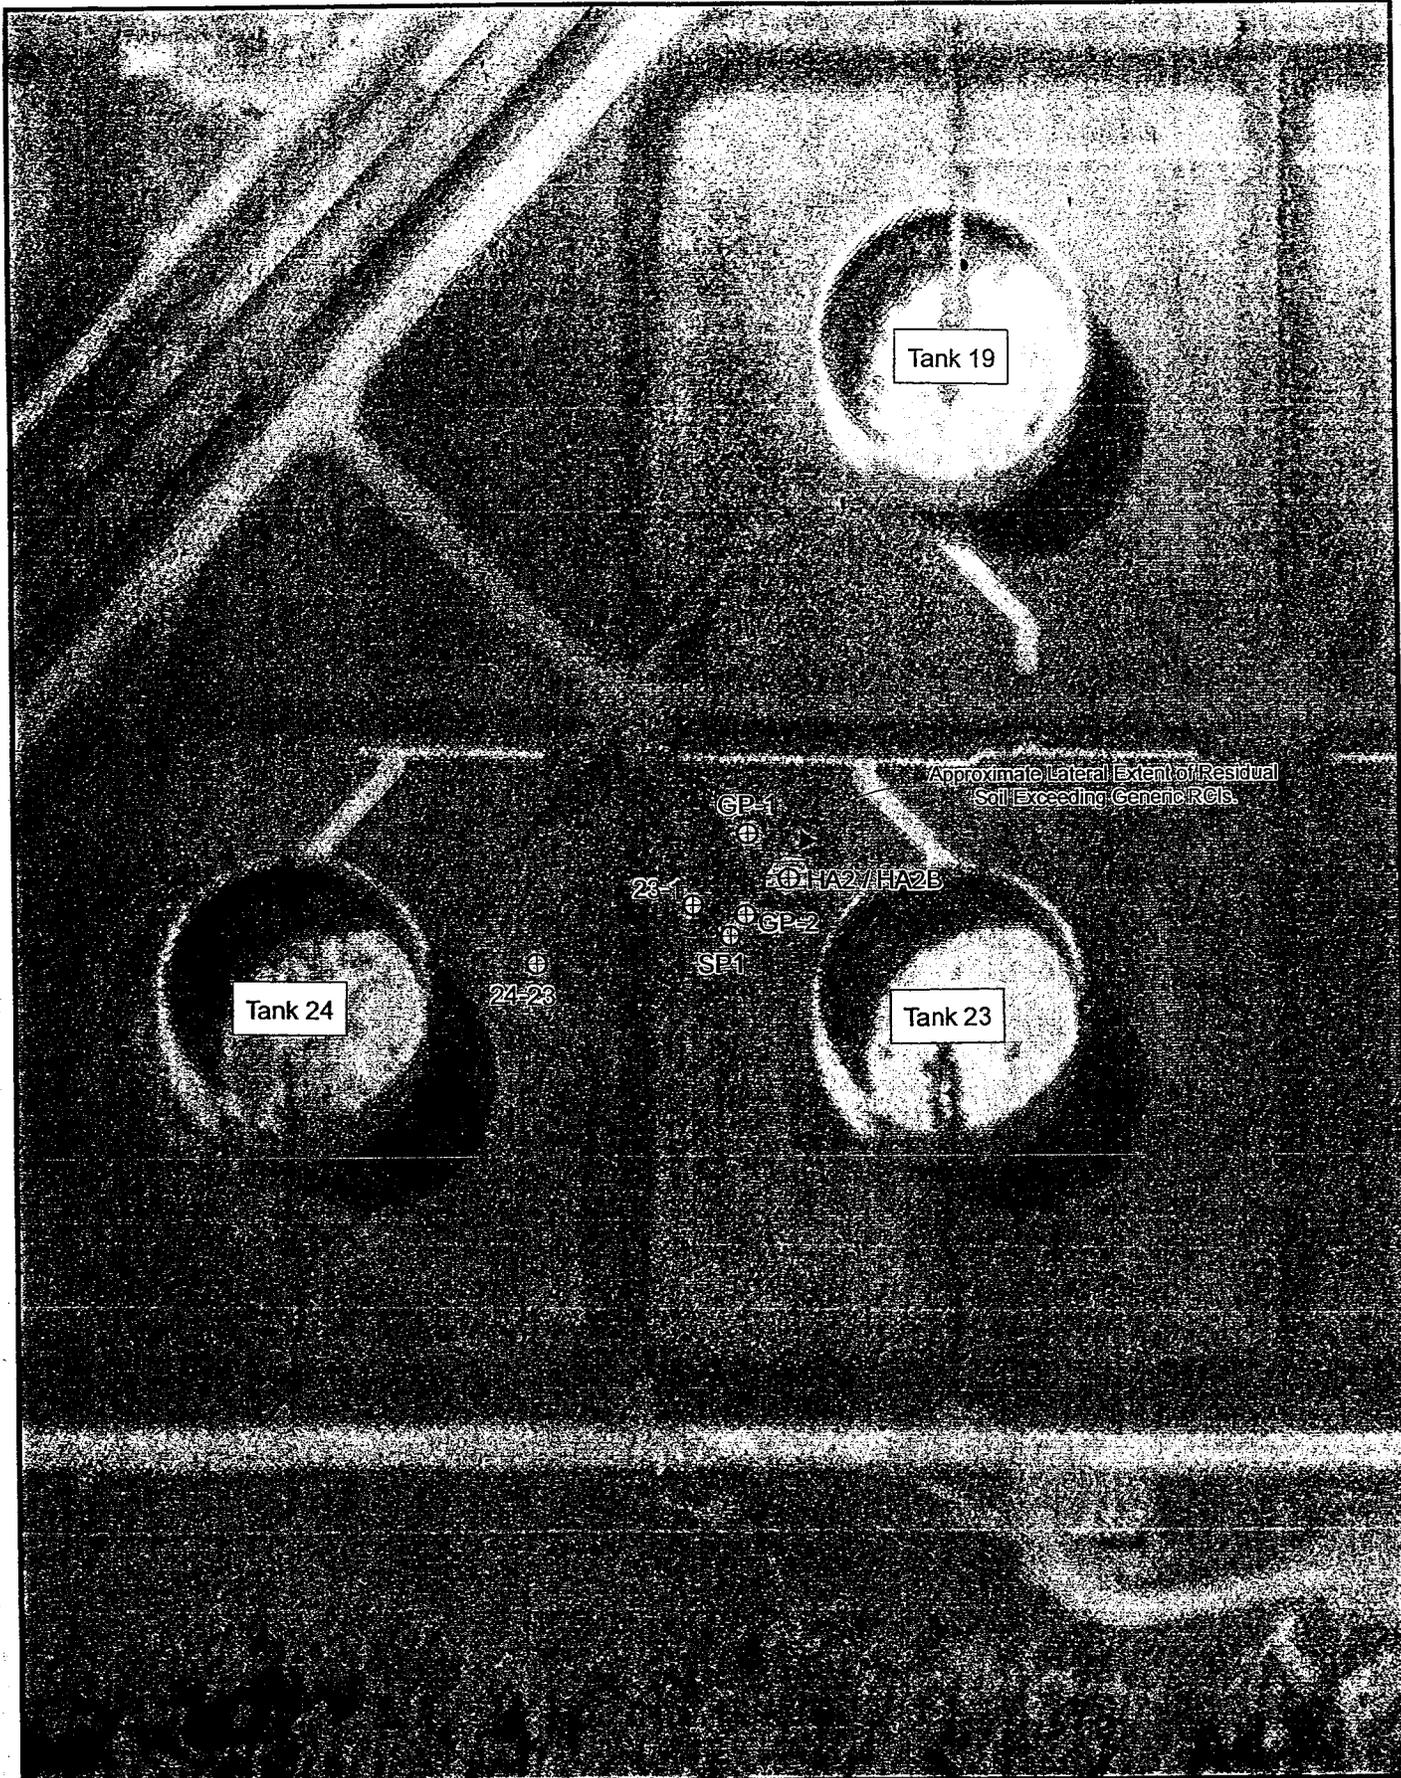

Legend



⊗ Sampling Location

Enbridge Pipelines, Limited Partnership

Figure 1: Approximate Horizontal Extent of Residual Soil Exceeding Generic RCLs.

0 100 200 Feet

DATE ISSUED: 7/26/06	Page: 1
DATE REVISED:	EN Resources
SCALE: 1:1,500	EN Resources
DRAWN BY: MLB	EN Engineering Co.
SERIES: Sampling Locations, Superior Terminal	



GIS Registry of Closed Remediation Sites

About

Not all sites located

Layers

What is the GIS Registry?

Legend

Find Location

Download Data

Themes

Print

Full State

Zoom In

Zoom Out

Zoom Last

Move

Identify

XY

PDF & BRRTS

Create a Map

Map Title:

Map created Tue Jul 25

Quality / Page Size:

Medium: Letter (8.5 x 11)

Scale:

Current extent

OK



Map Notes:

It may take up to a minute to create the map document. Please be patient.

The map will be centered at the same location as the map shown beside this form.

The map will be generated and shown in Adobe Acrobat (.pdf) format. If you need to obtain the latest free Adobe Acrobat Reader, you may click on the link on the page that is displayed when the map is ready.

After the map has been generated, you may either save the PDF file to your computer or use the Acrobat Reader interface to print out the map. When printing the map, be sure to print it at the same size that was specified above so the scale will be accurate.

Scale: 1: 5,100


go

Selected Map Tool:

XY

WtmXY

file

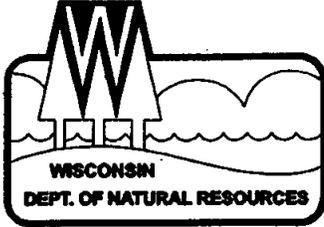

State of Wisconsin \ DEPARTMENT OF NATURAL RESOURCES

**Jim Doyle, Governor
Scott Hassett, Secretary
Bruce Moss, Acting Regional Director**

**Northern Region Headquarters
107 Suttiff Ave.
Rhinelander, Wisconsin 54501
Telephone 715-365-8900
FAX 715-365-8932
TDD 715-365-8957**

March 15, 2004

Enbridge Energy
Attn: Paul Meneghini
119 N 25th St E
Superior, WI 54880

**Subject: Conditional Case Closure
Enbridge Energy/Lakehead Pipeline Tank 23, 4601 Bardon Ave,
Superior, Wisconsin
WDNR BRRTS #02-16-275130**

Dear Mr. Meneghini:

On March 4, 2004, your request for closure of the case described above was reviewed by the Northern Region Closure Committee. The Closure Committee reviews environmental remediation cases for compliance with state rules and statutes to maintain consistency in the closure of these cases. After careful review of the closure request, the Closure Committee has determined that the crude oil contamination on the site appears to have been investigated and remediated to the extent practicable under site conditions. Your case has been remediated to Department standards in accordance with s. NR 726.05, Wis. Adm. Code and will be closed if the following conditions are satisfied:

To close this site, the Department requires that a deed restriction be signed and recorded to address the issue of the remaining soil contamination associated with the site. The purpose of the restriction is to maintain the current industrial use zoning classification for the property.

You will need to submit a draft deed restriction to me before the document is signed and recorded. You may find a model deed restriction enclosed for your use or visit our web site at www.dnr.state.wi.us/org/rr. To assist us in our review of the deed restriction, you should submit a copy of the property deed to me along with the draft document. After the Department of Natural Resources has reviewed the draft document for completeness, you should sign it if you own the property, or have the appropriate property owner sign it, and have it recorded by the Douglas County Register of Deeds. Then you must submit a copy of the recorded document, with the recording information stamped on it, to me. Please be aware that if a deed restriction is recorded for the wrong property because of an inaccurate legal description that you have provided, you will be responsible for recording corrected documents at the Register of Deeds Office to correct the problem.

When the above conditions have been satisfied, please submit a letter to let me know that applicable conditions have been met, and your case will be closed.

If this is a PECFA site, section 101.143, Wis. Stats., requires that PECFA claimants seeking reimbursement of interest costs, for sites with petroleum contamination, submit a final reimbursement claim within 120 days after they receive a closure letter on their site. For claims not received by the PECFA Program within 120 days of the date of this letter, interest costs after 60 days of the date of this letter will not be eligible for PECFA reimbursement.

Please be aware that the case may be reopened pursuant to s. NR 726.09, Wis. Adm. Code, if additional information regarding site conditions indicates that contamination on or from the site poses a threat to public health, safety, or welfare or to the environment.

GIS Registration is not required for this site. Therefore, the Department is returning Enbridge Energy's check # 1111080148. It is attached.

We appreciate your efforts to restore the environment at this site. If you have any questions regarding this letter, please contact me at 715-365-8990.

Sincerely,
NORTHERN REGION



Janet Kazda
Remediation and Redevelopment Program

→ c: File
Jim Hosch, Superior

John Korignek
NRE
69 N 28th St, Suite 27
Superior, WI 54880

DEED

409027

THIS INDENTURE, MADE BY INTERSTATE OIL PIPE LINE COMPANY
a Delaware corporation, hereby quitclaims to the LAKEHEAD PIPE
LINE COMPANY, INC., a Delaware corporation duly authorized to do
business in the State of Wisconsin, Grantee, for the sum of One
Dollar (\$1.00) and other good and valuable considerations, the
receipt of which is hereby acknowledged, the following described
real estate situated in Douglas County, State of Wisconsin, to-wit:

A parcel of land in the City of Superior, contained in
the plat of Southwestern Division, in the Townsite of
Superior, particularly described as follows:
Commencing at the center of Section Thirty-six (36)
in Township Forty-nine (49) North of Range Fourteen
(14) West; thence westerly Thirty-three (33.0) feet
on the East-West centerline of Section Thirty-six
(36) which is the point of beginning; thence North
a distance of One Thousand One Hundred Fifty-nine
and 35/100 (1159.35) feet; thence Southwesterly at
an angle of Forty-eight degrees Thirty-six minutes
(48°36') from South to West a distance of One
Thousand Seven Hundred Sixty and 55/100 (1766.55)
feet; thence Easterly at an angle of Eighty-nine
degrees Forty-seven and one-half minutes (89°47.5')
from North to East a distance of One Thousand
Three Hundred Twenty and 61/100 (1320.61) feet to
the point of beginning.

- All of subject to the easement granted the Northern Pacific Railroad Co. for a right of way for its railroad on Newton Ave. Block 13
- All of Southwest Block 14
- All of Northeast Block 15
- All of East Block 16
- All of Southwest Block 16
- All of North Block 17
- All of Southwest Block 18
- All of North Block 18
- All of Southwest Block 19
- All of Southwest Block 19
- All of Southwest Block 20
- All of Southwest Block 20
That part lying East of the East line of Wisconsin Central Railway Company's plat of
wa/ of Block 27

That part lying East of the East line of Wisconsin Central Railway Company's right of way of Block 28 all on West Third, -first Street

Northwest 1/4 subject to the easement granted the Northern Pacific Railroad Co. for a right of way for its railroad on Newton Ave. Block 13

South 1/4 subject to the easement granted the Northern Pacific Railroad Co. for a right of way for its railroad on Newton Ave. Block 13

Northeast 1/4 except r/w All, except r/w Fr. Block 13 Block 14

All of Block 15

North 1/4 Block 16

South 1/4 Block 16

All of Block 17

Southeast 1/4 Block 18

North 1/4 Block 18

Southwest 1/4 Block 18

All of Block 19

All of Block 20

All of Block 21

All of Block 22

That part of the South 1/4 lying East of the East line of Wisconsin Central Railway Company's right of way of Block 23

North 1/4 That part lying East of the East line of Wisconsin Central Railway Company's right of way of Block 23

Northeast 1/4, E'ly. of E'ly. line of W. C. Ry. r/w Block 24

all on West Thirty-third street Block 25

South 1/4 subject to the easement granted the Northern Pacific Railroad Co. for a right of way for its railroad on Newton Ave. Block 13

All of subject to the easement granted the Northern Pacific Railroad Co. for a right of way for its railroad on Newton Ave. Block 14

All of Block 15

All of Block 16

All of Block 17

Northwest 1/4 Block 17

Northeast 1/4 Block 18

South 1/4 Block 18

East 1/4 Block 19

West 1/4 Block 19

That part of the North 1/4 lying East of the East line of Wisconsin Central Railway Company's right of way of Block 20

That part of the Southwest 1/4 lying East of the East line of Wisconsin Central Railway Company's right of way of Block 20

Southwest 1/4	Block 20
That part lying East of the East line of Wisconsin Central Railway Company's right of way of all on West Thirty-fifth Street	Block 21
All of subject to the easement granted the Northern Pacific Railroad Co. for a right of way for its railroad on Newton Ave.	Block 13
All of North 1/4	Block 14
West 1/4 of the Southwest 1/4	Block 15
East 1/4 of the Southwest 1/4	Block 15
All of Southeast 1/4	Block 16
North 1/4	Block 17
Southwest 1/4 except r/w	Block 17
That part lying East of the East line of Wisconsin Central Railway Company's right of way of	Block 18
That part lying East of the East line of Wisconsin Central Railway Company's right of way of all on West Thirty-seventh Street	Block 19
All of subject to the easement granted the Northern Pacific Railroad Co. for a right of way for its railroad on Newton Ave.	Block 13
That part of the West 1/4 lying East of the East line of Wisconsin Central Railway Company's right of way of	Block 14
That part lying East of the East line of Wisconsin Central Railway Company's right of way of all on West Thirty-ninth Street	Block 15
That part lying East of the East line of Wisconsin Central Railway Company's right of way, subject to the easement granted the Northern Pacific Railroad Company for a right of way for its railroad on Newton Avenue of all on West Forty-first Street	Block 13
All of	Block 3
All of all on East Nineteenth Street	Block 4
All of Northeast 1/4	Block 3
Northwest 1/4	Block 4
Southeast 1/4	Block 4
all on East Twenty-first Street	Block 4

All of
on East Twenty-third Street Fr. Block 3

All of
on East Twenty-fourth Street Fr. Block 3

all the foregoing in the Townsite of Superior;

Lots Thirty-three (33), Thirty-five (35), Thirty-seven (37),
Thirty-nine (39), Forty-one (41), Forty-three (43), Forty-
five (45) and Forty-seven (47) on East Twenty-second Street

Lots Thirty-four (34), Thirty-six (36), Thirty-eight (38),
Forty (40), Forty-two (42), Forty-four (44), Forty-six (46),
Forty-eight (48), Fifty (50), Fifty-two (52), Fifty-four (54),
Fifty-six (56), Fifty-eight (58), Sixty (60), Sixty-two (62)
and Sixty-four (64) on East Twenty-third Street

All in Sub-division of Block Four (4), East Twenty-third
Street

according to the recorded plat or plats thereof on file and
in the office of the Register of Deeds in and for Douglas
County, Wisconsin.

The following described real estate situated in Douglas
County, Wisconsin:

South Half (S $\frac{1}{2}$) Section Thirty-six (36) Township Forty-nine
(49) North of Range Fourteen (14) West, except the following
described tracts of land:

- (a) Government Lot One (1)
- (b) A strip of land Four Hundred Feet (400') wide
through the Northwest Quarter Southwest Quarter (NW $\frac{1}{4}$ SW $\frac{1}{4}$)
lying southeasterly of and adjacent to the present
Northern Pacific Railway Company's right of way
- (c) A triangular piece lying northwesterly of Northern
Pacific Railway Company's right of way, 25096 and
109526
- (d) A strip of land Three Hundred Feet (300') in width
North and South from the South line of said Section and
further extending from the West line to the East line
of said Southwest Quarter (SW $\frac{1}{4}$)
- (e) A tract of land described as follows:
Beginning at the Southwest corner of the Southeast
Quarter (SE $\frac{1}{4}$) of Section Thirty-six (36) Township
Forty-nine (49) North of Range Fourteen (14) West,
and proceeding North along the Quarter Section line
a distance of One Thousand Four Hundred Eighty-two
and 04/100 (1482.04) feet, thence at an angle of

Ninety Degrees Three and one-half minutes (90°33')
to the right and proceeding for a distance of One
Thousand Six Hundred Sixty (1660) feet, thence
turning at an angle of Forty-Six Degrees Ten Minutes
Forty Seconds (46°10'40") to the right, thence pro-
ceeding to the northerly bank of the Nemadji River
as now situated, thence proceeding in a westerly
direction along the bank of the Nemadji River and
following said bank to the South section line of
said Southeast Quarter (SE $\frac{1}{4}$), thence proceeding
westerly along the South section line to the point
of beginning, said tract of land containing approx-
imately Fifty-six and 7/10 (56.7) acres more or less

WITNESSE the corporate name and seal of said Grantor hereunto affixed by authority of its board of Directors on this _____ day of _____, 1951.

SHREVEPORT OIL PIPE LINE COMPANY,

by: *Joseph P. [Signature]*
Joseph P. [Name]
Secretary

IN THE PRESENCE OF:

[Signature]
Frank R. Clark, Jr.
Frank R. Clark, Jr.
Notary Public

[Signature]
[Name]
[Title]

STATE OF Louisiana }
COUNTY OF [Name] } ss:

ON THIS the [Day] day of [Month], 1951, before me, the undersigned Notary Public in and for [County] Parish, State of Louisiana, personally appeared [Name] and [Name], who respectively acknowledged to me to be officers, to wit: [Name] and [Name] of SHREVEPORT OIL PIPE LINE COMPANY, a corporation, the Grantor in the foregoing instrument, and they as said officers being authorized to do so, executed the foregoing instrument for the purposes therein contained by signing the name of said corporation by the selves or each of them and affixing the corporate seal, with the authority of the board of directors and corporation.

IN WITNESS WHEREOF I have hereunto set my hand and official seal.

Mary J. [Signature]
Notary Public,
State of Louisiana,
by Commission Expires [Date]

409027

OFFICE OF REGISTER OF DEEDS
DODGE COUNTY, WISCONSIN

RECORDED AND INDEXED
JAN 28 1978
230

Beard
Deputy

4017 - BLAIN INSD


TOWNSHIP OF BIRCH CREEK

-to-

LAWRENCE BIRCH CREEK TOWNSHIP, WISCONSIN

Handwritten notes:
2/28/78 See Landstate 11/17/78
L. B. ...

PARCEL #4
2,358 ACRES

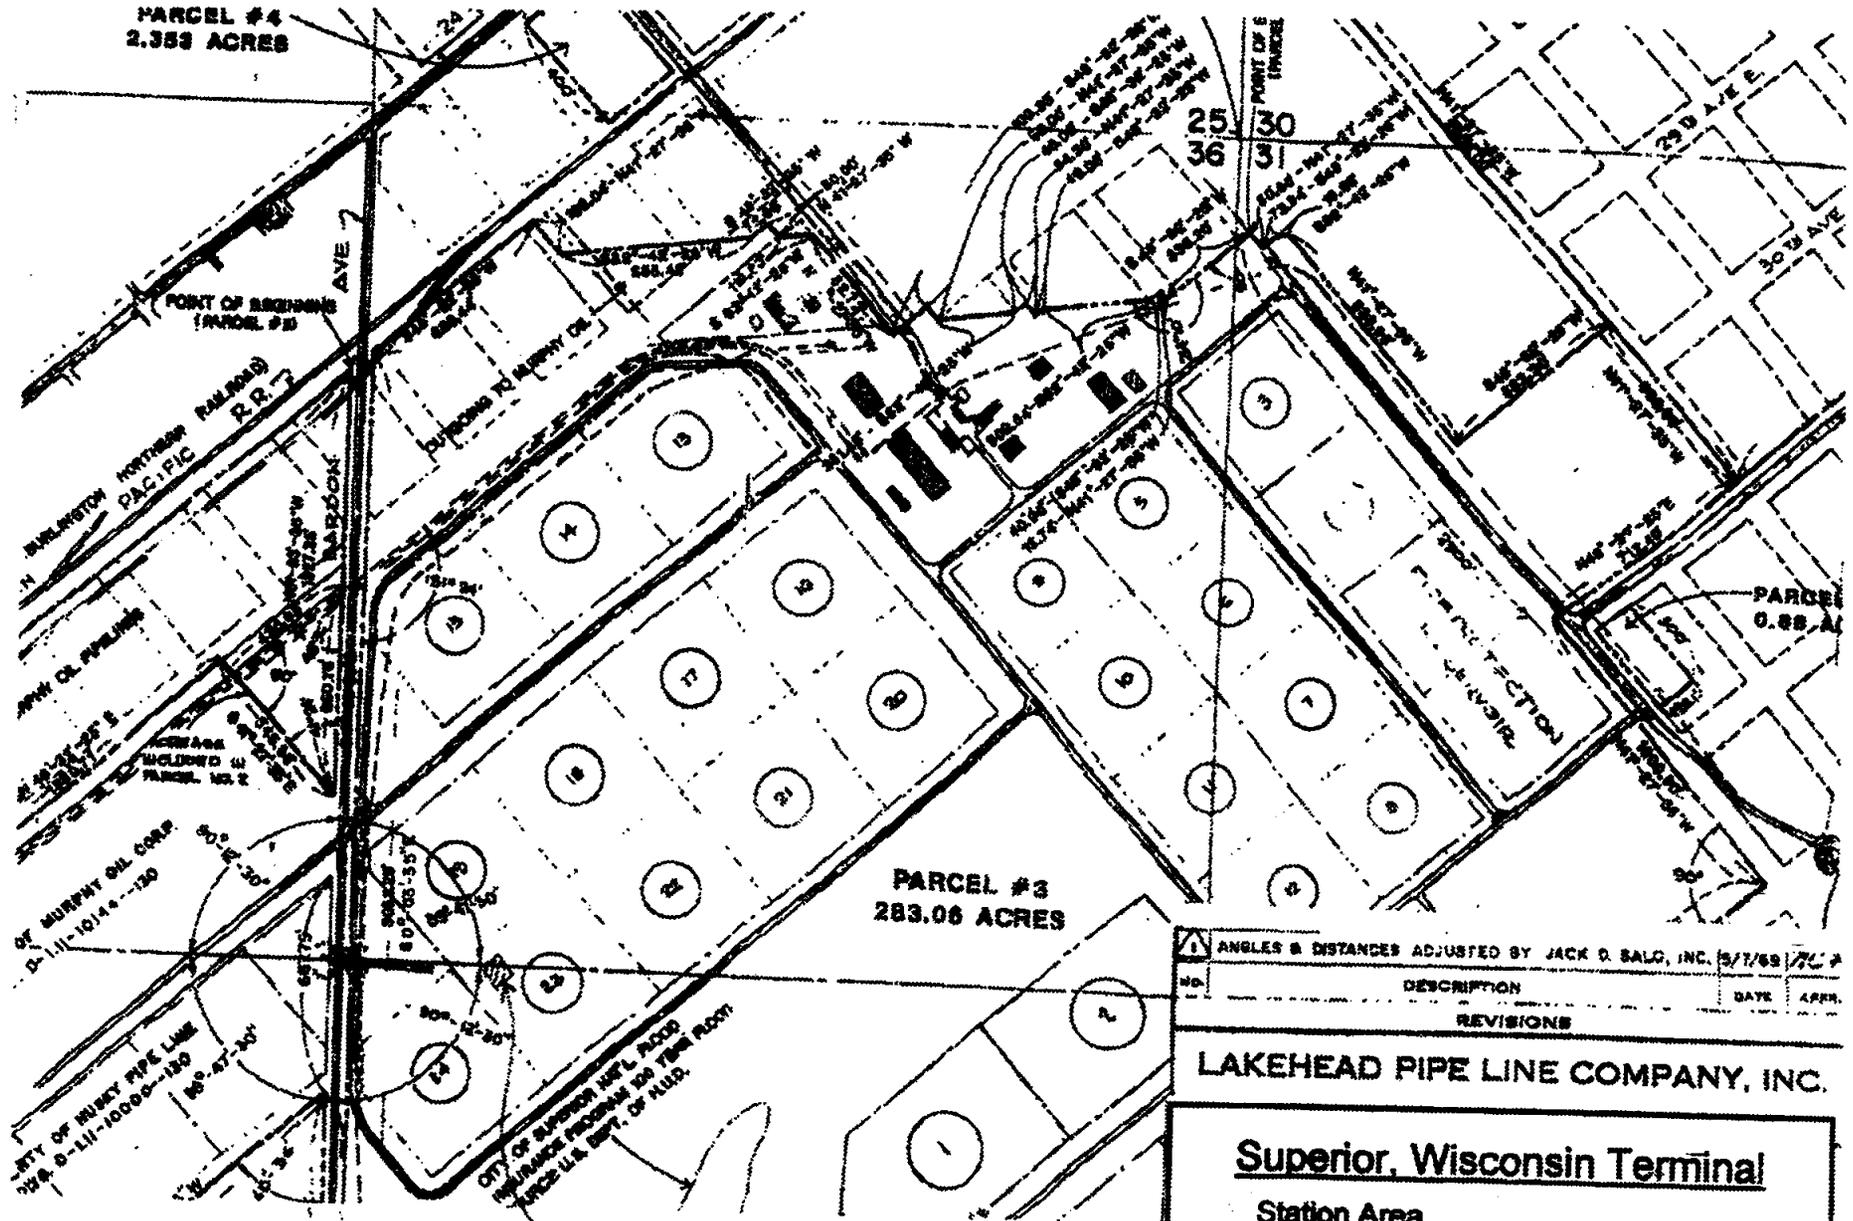

PARCEL #3
283.06 ACRES


Parcel 3D

ANGLES & DISTANCES ADJUSTED BY JACK O. SALG, INC. 5/7/69 J.C.P.			
NO.	DESCRIPTION	DATE	APP.
REVISIONS			

LAKEHEAD PIPE LINE COMPANY, INC.

Superior, Wisconsin Terminal
Station Area
Survey Plan
Exhibit A

DRAWN	H. R. O.	SCALE	1" = 400'	DATE	3/2/91
CHECKED		APPROVED		DATE	
PARCELS 1-6 1991 UPDATE				DATE	11/12/91

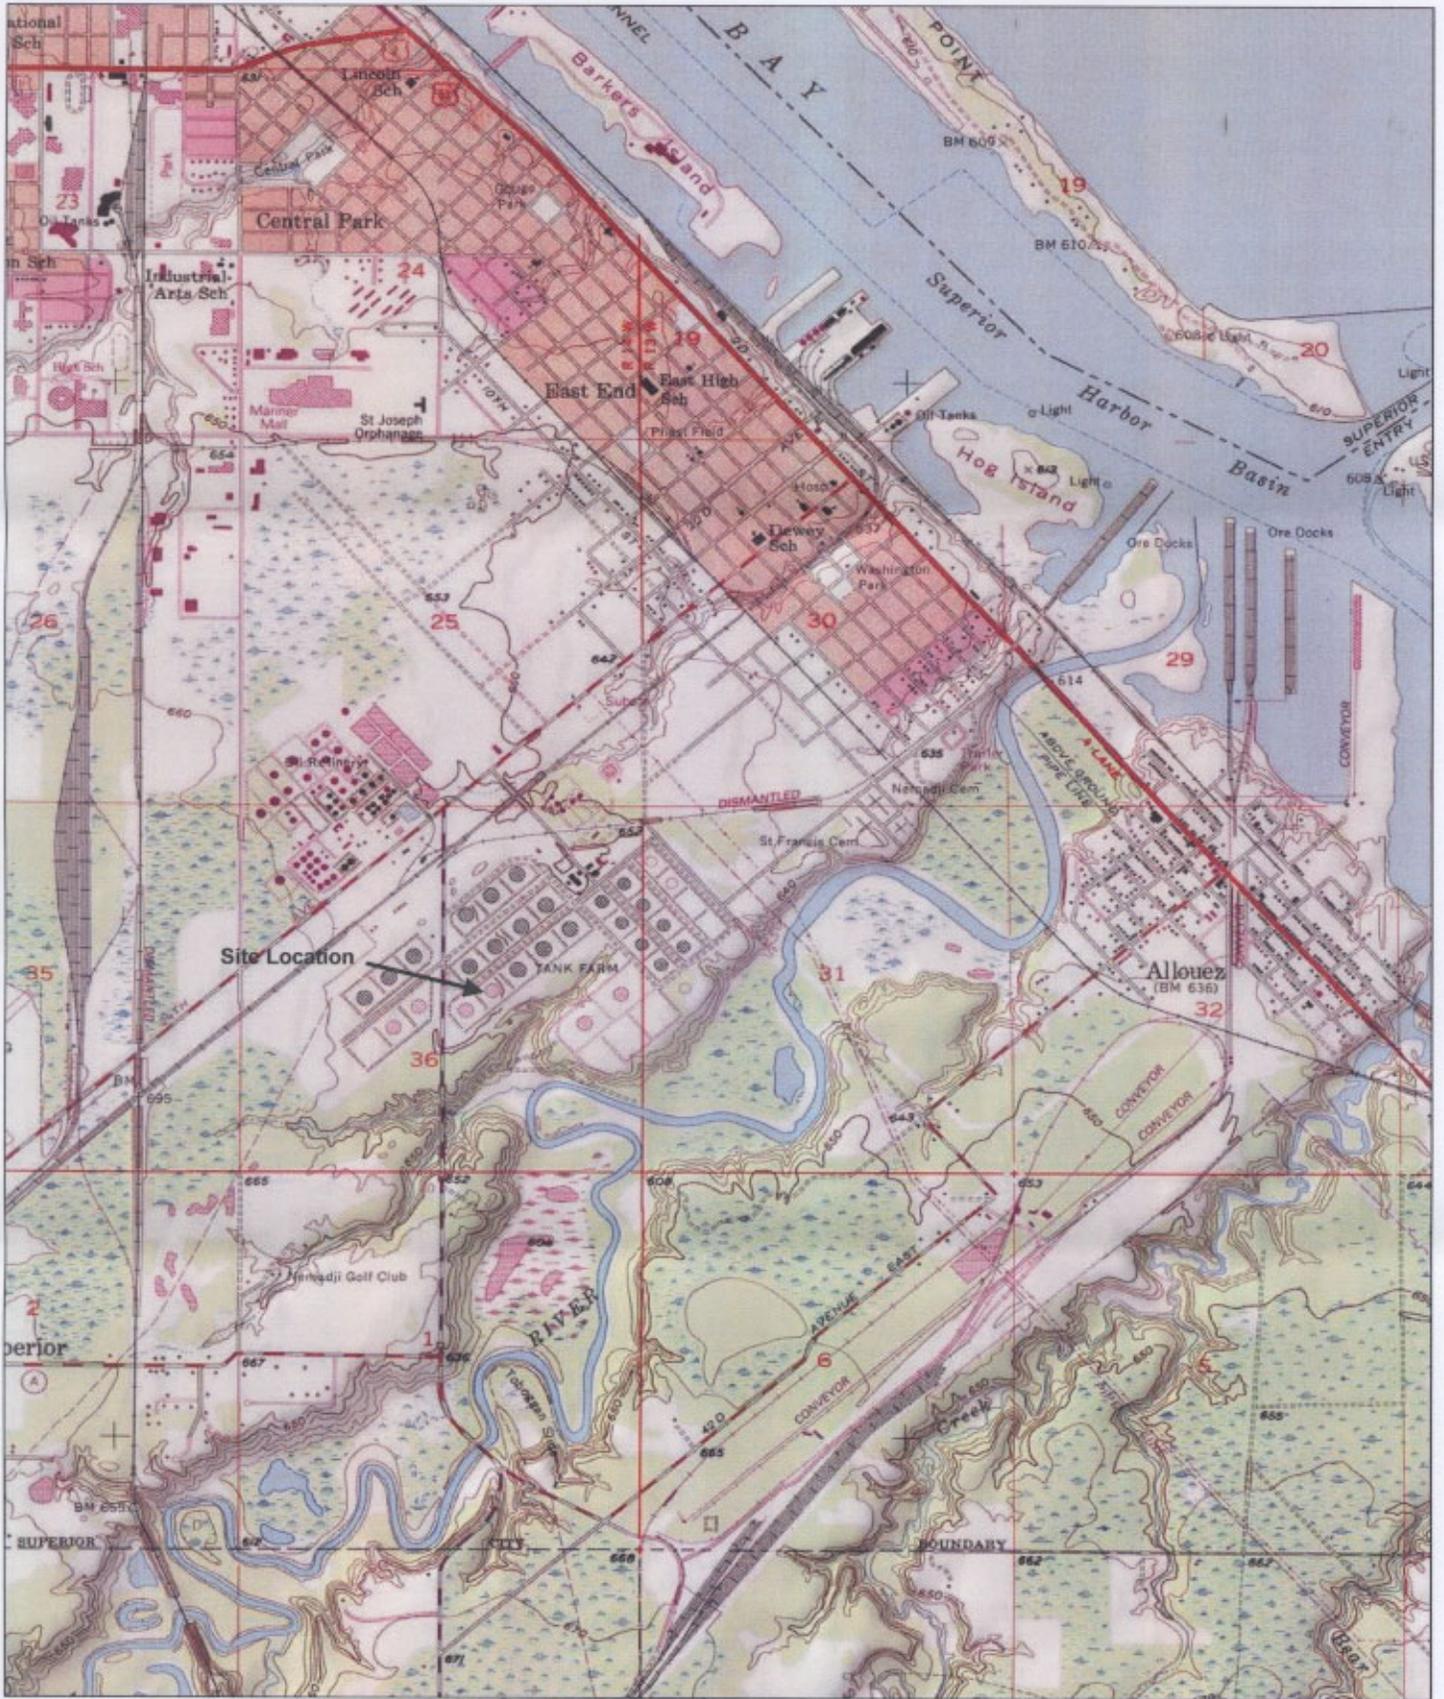

Site Location Map - Tank 23
 Enbridge Pipelines, Limited Partnership - Superior Terminal


Natural Resources Engineering Company
 1409 Hammond Avenue Suite 110, Superior, WI 54880

Feb-04
 Figure 1




Legend
 Sampling Location

Enbridge Pipelines, Limited Partnership
 Figure 1: Approximate Horizontal Extent of Residual Soil Exceeding Generic RCLs.

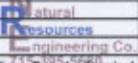DATE ISSUED: 7/26/06
 DATE REVISED: 
 SCALE: 1:1,500
 DRAWN BY: MLB
 SERIES: Sampling Locations, Superior Terminal



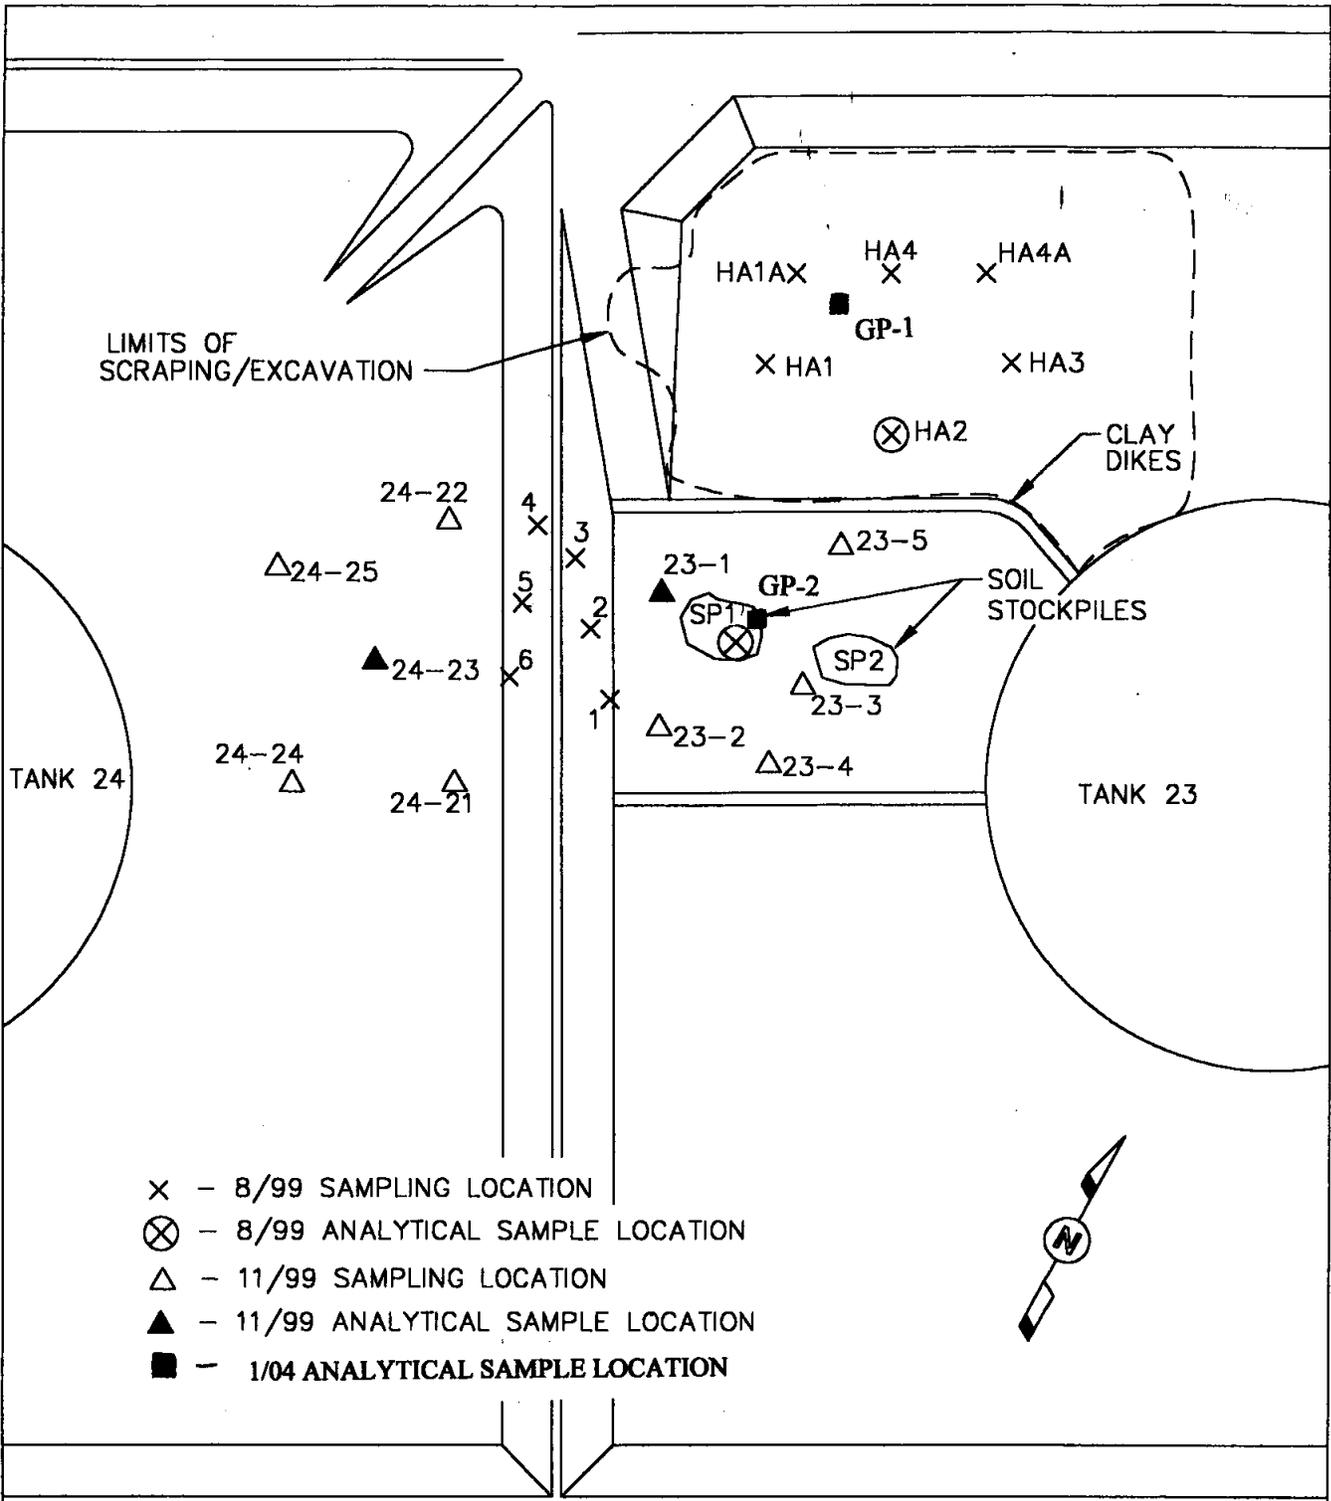

- × - 8/99 SAMPLING LOCATION
- ⊗ - 8/99 ANALYTICAL SAMPLE LOCATION
- △ - 11/99 SAMPLING LOCATION
- ▲ - 11/99 ANALYTICAL SAMPLE LOCATION
- - 1/04 ANALYTICAL SAMPLE LOCATION

	Enbridge Energy, Limited Partnership	DRAWN: CCT	DATE: 8-21-03
		SCALE: 1"=60'	
TANKS 23 AND 24 HOSE COUPLING RELEASE SOIL SAMPLING LOCATIONS		CHECKED:	
		APPROVED:	
		FIGURE 3	




Approximate Lateral Extent of Benzo(a)pyrene In Exceedance of the Non-Industrial RCL of 8.8 ug/Kg

Tank 23



Enbridge Pipelines (Lakehead), L.L.C.

Exhibit A: Site Layout

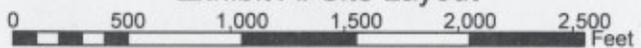


DATE ISSUED: 9/28/2004	
DATE REVISED:	
SCALE: 1:10,047	
DRAWN BY: CMK	
SERIES: Superior Terminal	

**Table 1: Soil Sampling Results (PVOC/DRO/PAH)
Enbridge Pipelines (Lakehead), L.L.C. - Superior Terminal Tank 23**

Location	Date	Benzene (ug/kg)	Ethylbenzene (ug/kg)	Methyl-tert-butyl-ether (ug/kg)	Toluene (ug/kg)	1,3,5-Trimethylbenzene (ug/kg)	1,2,4 Trimethylbenzene (ug/kg)	Xylene (ug/kg)	DRO (mg/kg)
SP-1	8/11/1999	<25	NA	NA	NA	NA	NA	NA	89
HA-2	8/9/1999	<25	310	110	280	730	1,700	1,880	38
HA-2B	8/26/2003	NA	NA	NA	NA	NA	NA	NA	NA
Tank 23 (23-1)	11/9/1999	<23	<23	<22	<22	<18	<18	<86	36.5
Tank 24 (24-23)	11/9/1999	<23	<23	35.4	<22	49.8	45.2	<86	143
GP-1	1/8/2004	<25	<25	<25	<25	<25	<25	<75	<5.0
GP-2	1/8/2004	<25	<25	<25	<25	<25	<25	<75	<4.5
NR 720 Generic RCL (ug/Kg)		5.5	2,900		1,500			4,100	
Industrial Standards (ug/Kg) *		1.116E+04	1.02E+08		2.04E+08	5.11E+07	5.11E+07	2.04E+08	

Represents current in-place conditions

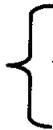

Location	Date	Acenaphthene (ug/kg)	Acenaphthylene (ug/kg)	Anthracene (ug/kg)	Benzo (a) anthracene (ug/kg)	Benzo (a) pyrene (ug/kg)	Benzo (b) fluoranthene (ug/kg)	Benzo (g,h,i) perylene (ug/kg)	Benzo (k) fluoranthene (ug/kg)	Chrysenes (ug/kg)	Dibenzo (a,h) anthracene (ug/kg)	Fluoranthene (ug/kg)	Fluorene (ug/kg)	Ideno (1,2,3-cd) Pyrene (ug/kg)	1-Methylnaphthalene(ug/kg)	2-Methylnaphthalene (ug/kg)	Naphthalene (ug/kg)	Phenanthrene (ug/kg)	Pyrene (ug/kg)
SP-1	8/11/1999	NA	NA	NA	NA	NA	NA	NA	NA	NA	NA	NA	NA	NA	NA	NA	NA	NA	NA
HA-2	8/9/1999	370	<200	1,100	4,200	3,100	3,700	1,000	2,600	4,100	550	8,700	390	1,100	620	620	220	3,900	8,000
HA-2B	8/26/2003	<19	<31	<19	30	37	25	25	38	38	<13	32	<10	27	<12	<13	<13	<14	30
Tank 23 (23-1)	11/9/1999	<67	<67	<67	<67	<67	<67	<67	<67	<67	<67	<67	<67	<67	<67	<67	<67	<67	<67
Tank 24 (24-23)	11/9/1999	<67	<67	<67	<67	<67	<67	<67	<67	<67	<67	<67	<67	<67	<67	<67	<67	<67	<67
GP-1	1/8/2004	<15	<25	<15	<8.3	<8.3	<9.0	<17	<12	<9.6	<10	<11	<8.3	<15	<9.7	<10	<10	<11	<18
GP-2	1/8/2004	<15	<24	<15	<8.1	<8.1	<8.7	<16	<12	<9.3	<9.9	<11	<8.1	<15	<9.4	<10	<10	<11	<17
Industrial Standards *		6.90E+07	3.90E+05	3.90E+08	3900	390	3900	3.90E+04	3.90E+04	3.90E+05	390	4.00E+07	4.00E+07	3900	7.90E+07	4.90E+07	1.10E+05	3.90E+05	3.90E+07

Represents current in-place conditions



NA - Not Analyzed


* EPA Soil Screening Guidance Website used to calculate industrial direct contact standards.

Enbridge Pipelines, Limited Partnership
119 N 25th Street East
Superior, Wisconsin 54880

I, Paul Meneghini, believe that the contaminated area located at the Enbridge Superior Terminal is located within the legal description described below:

Commencing at the Northeast corner of Section 36. Thence southerly along the east boundary of Section 36 to the centerline of vacated West 18th Street, thence southeasterly along the centerline of vacated West 18th Street to the north boundary of vacated 28th Avenue East, thence southwesterly along the north boundary of vacated 28th Avenue East to its junction with the westerly boundary of vacated West 18th Street being the point of beginning; thence S 41 degrees 27 minutes 3 seconds E along the westerly boundary of vacated West 18th Street a distance of 2500 feet to a point on the north line of 33rd Avenue East; thence S 48 degrees 32 minutes 25 seconds W along the north line of 33rd Avenue East a distance of 2206.96 feet to a point on the easterly line of Section 36; thence S 0 degrees 18 minutes 25 seconds W along the easterly line of Section 36 a distance of 670.62 feet more or less to the north boundary of the Nemadji River; thence N 69 degrees 38 minutes 05 seconds W along the north boundary of the Nemadji River a distance of 652.53 feet to a point thence N 51 degrees 44 minutes 40 seconds W along the north boundary of the Nemadji River a distance of 127.93 feet to a point ; thence N 68 degrees 02 minutes 45 seconds W along the north boundary of the Nemadji River a distance of 160.75 feet to a point; thence N43o49'20"W a distance of 188.00 feet to a point; thence S 89 degrees 59 minutes 55 seconds W a distance of 1627.00 feet to a point on the east boundary of Bardon Avenue; thence N 0 degrees 03 minutes 35 seconds W along the east boundary of Bardon Avenue a distance of 2386.72 feet to a point on the south line of 26th Avenue East; thence N 48 degrees 32 minutes 2 seconds E for a distance of 1350 feet to a point; thence, South 41 degrees 0 minutes 0 seconds East for a distance of 1160 feet to a point; thence, South 48 degrees 32 minutes 25 seconds West for a distance of 1,790 feet to the point of beginning for a tract of land known as "Parcel 3D"; thence, South 48 degrees 32 minutes 25 seconds East for a distance of 60 feet to a point; thence, South 48 degrees 32 minutes 25 seconds West for a distance of 70 feet to a point; thence, North 48 degrees 32 minutes 15 seconds West for a distance of 60 feet to a point; thence, North 48 degrees 32 minutes 15 seconds East for a distance of 70 feet to the point of beginning of Parcel 3D; Parcel 3D containing 0.0964 acres, more or less; all of Parcel 3D being within the North Half of the North Half of the Northwest Quarter of the Southeast Quarter (N ½ - N ½ NW ¼ - SE ¼) and the South Half of the South Half of the Southwest Quarter of the Northeast Quarter (S ½ - S ½ SW ¼ - NE ¼) all in Section 36, Township 49 North, Range 14 West, Douglas County, State of Wisconsin.

Geographic position coordinates: 362139 692149

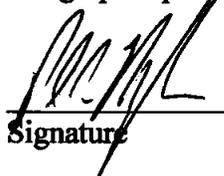
Signature

8/3/06
Date