

## GIS REGISTRY INFORMATION

<b>SITE NAME:</b>	Osceola Oil Co Bulk Plant		
<b>BRRTS #:</b>	03-49-000918	<b>FID #</b>	
<b>COMMERCE #</b> (if appropriate):	54020-9999-00	(if appropriate):	
<b>CLOSURE DATE:</b>	No Review Completed Date		
<b>STREET ADDRESS:</b>	300 Zindaus St		
<b>CITY:</b>	Osceola		
<b>SOURCE PROPERTY GPS COORDINATES</b> (meters in WTM91 projection):	X =	308208	Y = 541462
<b>CONTAMINATED MEDIA:</b>	Groundwater	Soil	Both
<b>OFF-SOURCE GW CONTAMINATION &gt;ES:</b>	Yes	No	X
<b>• IF YES, STREET ADDRESS:</b>			
<b>• GPS COORDINATES</b> (meters in WTM91 projection):	X =	Y =	
<b>OFF-SOURCE SOIL CONTAMINATION &gt;Generic or Site-Specific RCL (SSRCL):</b>	Yes	No	X
<b>• IF YES, STREET ADDRESS 1:</b>			
<b>• GPS COORDINATES</b> (meters in WTM91 projection):	X =	Y =	
<b>CONTAMINATION IN RIGHT OF WAY:</b>	Yes	No	X
<b><u>DOCUMENTS NEEDED</u></b>			
Closure Letter, and any conditional closure letter issued			X
Copy of most recent deed, including legal description, for all affected properties			X
Certified survey map or relevant portion of the recorded plat map <i>(if referenced in the legal description)</i> for all affected properties			X
County Parcel ID number, <i>if used for county</i> , for all affected properties			X
Location Map which outlines all properties within contaminated site boundaries on USGS topographic map or plat map in sufficient detail to permit the parcels to be located easily (8.5x14" if paper copy). If groundwater standards are exceeded, the map must also include the location of all municipal and potable wells within 1200' of the site.			X
Detailed Site Map(s) for all affected properties, showing buildings, roads, property boundaries, contaminant sources, utility lines, monitoring wells and potable wells. (8.5x14", if paper copy) This map shall also show the location of all contaminated public streets, highway and railroad rights-of-way in relation to the source property and in relation to the boundaries of groundwater contamination exceeding ch. NR 140 ESs and soil contamination exceeding ch. NR 720 generic or SSRCLs.			X
Tables of Latest Groundwater Analytical Results (no shading or cross-hatching)			
Tables of Latest Soil Analytical Results (no shading or cross-hatching)			X
Isoconcentration map(s), <i>if required for site investigation (SI)</i> (8.5x14" if paper copy). The isoconcentration map should have flow direction and extent of groundwater contamination defined. If not available, include the latest extent of contaminant plume map.			
GW: Table of water level elevations, with sampling dates, and free product noted if present			
GW: Latest groundwater flow direction/monitoring well location map (should be 2 maps if maximum variation in flow direction is greater than 20 degrees)			
SOIL: Latest horizontal extent of contamination exceeding generic or SSRCLs, with one contour			X
Geologic cross-sections, <i>if required for SI</i> . (8.5x14" if paper copy)			X
RP certified statement that legal descriptions are complete and accurate.			X
Copies of off-source notification letters (if applicable)			
Letter informing ROW owner of residual contamination (if applicable)(public, highway or railroad ROW)			
Copy of (soil or land use) deed restriction (s) or deed notice if any required as a condition of closure			



ENVIRONMENTAL & REGULATORY SERVICES DIVISION  
BUREAU OF PECFA  
P.O. Box 8044  
Madison, Wisconsin 53708-8044  
TDD #: (608) 264-8777  
Fax #: (608) 267-1381  
Jim Doyle, Governor  
Mary P. Burke, Secretary

March 23, 2005

Mike Montgomery  
Osceola Oil Inc  
300 Zindaus St  
PO Box 117  
Osceola, WI 54020

RE: **Final Closure**

**Commerce # 54020-9999-00**      **WDNR BRRTS # 03-49-000918**  
Osceola Oil Co Bulk Plant, 300 Zindaus St, Osceola

Dear Mr. Montgomery:

The Wisconsin Department of Commerce (Commerce) has received all items required as conditions for closure of the site referenced above. This case is now listed as "closed" on the Commerce database and will be included on the Wisconsin Department of Natural Resources (WDNR) Geographic Information System (GIS) Registry of Closed Remediation Sites to address residual contamination. It is in your best interest to keep all documentation related to the environmental activities that were conducted.

If residual contamination is encountered in the future, it must be managed in accordance with all applicable state and federal regulations. If it is determined that any remaining contamination poses a threat, the case may be reopened and further investigation or remediation may be required.

Thank you for your efforts to bring this case to closure. If you have any questions, please contact me in writing at the letterhead address or by telephone at (608) 261-7718.

Sincerely,

Will M. Myers  
Geologist  
Site Review Section

cc: Shaw Environmental, Inc.



ENVIRONMENTAL & REGULATORY SERVICES DIVISION  
BUREAU OF PECFA  
P.O. Box 8044  
Madison, Wisconsin 53708-8044  
TDD #: (608) 264-8777  
Fax #: (608) 267-1381  
Jim Doyle, Governor  
Cory L. Nettles, Secretary

December 17, 2004

Mike Montgomery  
Osceola Oil Inc  
300 Zindaus St  
PO Box 117  
Osceola, WI 54020

RE: **Conditional Case Closure**

**Commerce # 54020-9999-00**      WDNR BRRTS # 03-49-000918  
Osceola Oil Co Bulk Plant, 300 Zindaus St, Osceola

Dear Mr. Montgomery:

The Wisconsin Department of Commerce (Commerce) has reviewed the request for case closure prepared by your consultant, Shaw Environmental, Inc - Vicky Loveland, for the site referenced above. It is understood that residual soil contamination remains on-site. Commerce has determined that this site does not pose a significant threat to the environment and human health. No further investigation or remedial action is necessary.

**The following condition must be satisfied to obtain final closure:**

- The monitoring well must be properly abandoned. The appropriate documentation must be forwarded to the letterhead address.

This letter serves as your written notice of "no further action". Timely filing of your final PECFA claim (if applicable) is encouraged. If your claim is not received within 120 days of the date of this letter, interest costs incurred after 60 days of the date of this letter will not be eligible for PECFA reimbursement.

Thank you for your efforts to protect Wisconsin's environment. If you have any questions, please contact me in writing at the letterhead address or by telephone at (608) 261-7718.

Sincerely,

Will M. Myers  
Geologist  
Site Review Section

cc: Victoria Loveland, Shaw Environmental, Inc.

662397

STATE BAR OF WISCONSIN FORM 1 - 1998  
WARRANTY DEED

Document Number

This Deed, made between Osceola Oil, Inc.

Grantor, and Michael A. Montgomery and Barbara A. Montgomery, his wife, survivorship marital property

Grantee.

Grantor, for a valuable consideration, conveys to Grantee the following described real estate in Polk County, State of Wisconsin (The "Property"):

A parcel of land located in the Northwest Quarter of the Southeast Quarter (NW 1/4 of SE 14) of Section 27, Township 33 North of Range 19 West, being in the Village of Osceola, Polk County, Wisconsin, and being further described as follows: Commencing at the center of Section 27, Township 33 North of Range 19 West; thence Southerly along the centerline of said Section 1312.0 feet to the South line of said quarter-quarter; thence Easterly along said South line 354.1 feet to the point of beginning; thence continuing Easterly along said South line 264.0 feet; thence Northerly, parallel with the center line of said Section 148.5 feet; thence Westerly 264.0 feet; thence Southerly 148.5 feet to the point of beginning. Said parcel containing 0.900 acres, the above described parcel of land being in Outlot 165 of the Outlot Plat of the Village of Osceola as the same appears on file in the office of the Register of Deeds for Polk County, Wisconsin, AND a parcel of land located in the Northwest Quarter of the Southeast Quarter (NW 1/4 SE 1/4) of Section 27, Township 33 North of Range 19 West, being in the Village of Osceola, Polk County, Wisconsin, and being further described as follows: Commencing at the center of Section 27, Township 33 North of Range 19, thence Southerly along the center line of said Section 1312.0 feet; thence Easterly along the Quarter-Quarter line 77.0 feet to the point of beginning (the angle between the last two described lines being 90° 26'); thence continuing along the last described line 277.1 feet; thence Northerly 150.0 feet (the angle between the last two described lines being 89° 30'); thence Southwesterly 313.8 feet to the right-of-way of Highway 35 (the angle between the last two described lines being 86° 59'); thence Southeasterly along said right-of-way line 33.2 feet to the point of beginning. Said area containing 0.590 acres. Being a part of Outlot 165. This deed is given in satisfaction of that Land Contract dated August 12, 1992 and filed on August 18, 1992 in Volume 587 of Records on page 607 as Document No. 499184.

Together with all appurtenant rights, title and interests.

Grantor warrants that the title to the Property is good, indefeasible in fee simple and free and clear of encumbrances except easements, restrictions and ordinance of record and will warrant and defend the same.

POLK COUNTY, WISCONSIN  
Received for record this  
23rd day of July  
AD 2003 at 01:00PM  
and recorded in volume 935  
of records page 885  
Document Number: 662397

Laurie Anderson  
Register of Deeds *Deputy*

Recording Area

Name and Return Address  
Guaranty Title Services  
P.O. Box 126  
Osceola, WI 54020

165-593-0

Parcel Identification Number (PIN)

This is not homestead property.

(X) (is not)

FEE  
77.25(17)  
EXEMPT

Dated this 7-17 day of July, 2003


Osceola Oil, Inc.

Michael A. Montgomery  
By: Michael A. Montgomery, its president

AUTHENTICATION

Signature(s)

authenticated this \_\_\_\_\_ day of \_\_\_\_\_

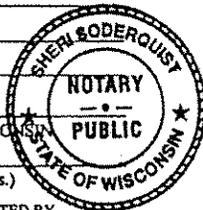

TITLE: MEMBER STATE BAR OF WISCONSIN  
(If not, \_\_\_\_\_  
authorized by § 706.06, Wis. Stats.)

THIS INSTRUMENT WAS DRAFTED BY  
Priscilla R. Dorn Cutler  
Osceola, Wisconsin 54020

(Signatures may be authenticated or acknowledged. Both are not necessary.)

ACKNOWLEDGMENT

STATE OF WISCONSIN )

Polk ) ss.  
County.)

Personally came before me this 17<sup>th</sup> day of  
July, 2003 the above named  
Michael A. Montgomery



to me known to be the person(s) who executed the foregoing instrument and acknowledge the same.

Sheri Soderquist  
Notary Public, State of Wisconsin  
My Commission is permanent. (If not, state expiration date:  
6/17/09)

\*Names of persons signing in any capacity should be typed or printed below their signatures

# POLK COUNTY CERTIFIED SURVEY MAP 4326

LOCATED IN OUTLOT 165, (NW 1/4- SE 1/4 ), SEC. 27, T.33N., R.19W.,  
OUTLOT PLAT TO THE VILLAGE OF OSCEOLA, POLK CO., WI.

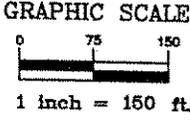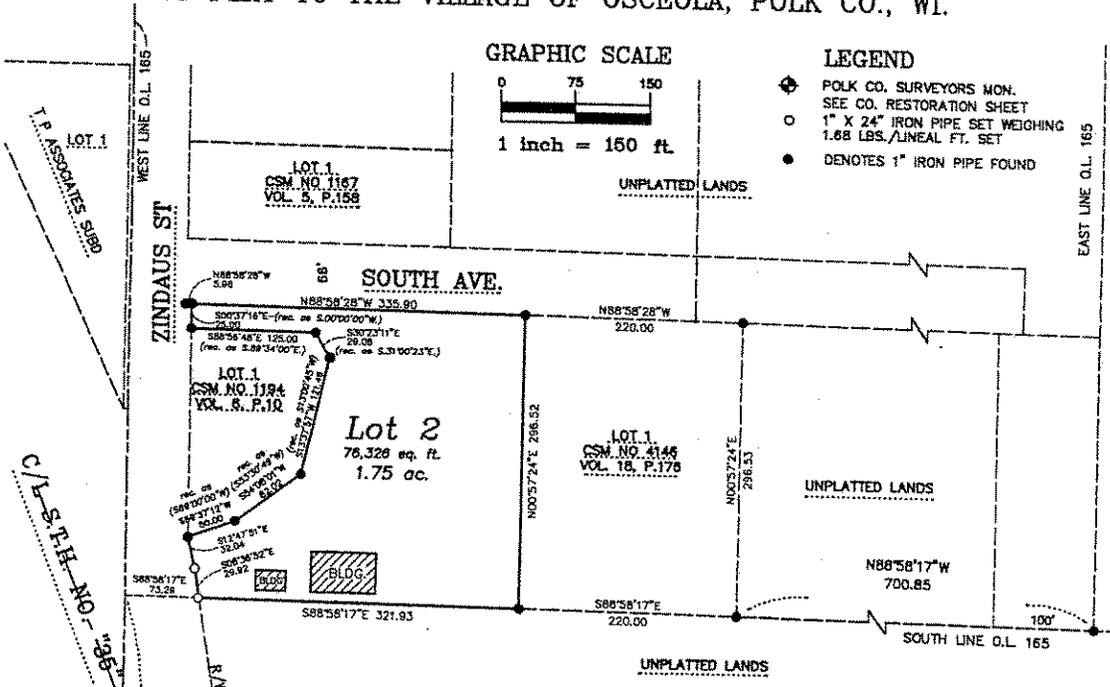

- LEGEND**
- ◆ POLK CO. SURVEYORS MON. SEE CO. RESTORATION SHEET
  - 1" X 24" IRON PIPE SET WEIGHING 1.68 LBS./LINEAL FT. SET
  - DENOTES 1" IRON PIPE FOUND

**SURVEYOR'S CERTIFICATE**

I, Carl W. Hetfeld, Registered Land Surveyor, do hereby certify: That I have surveyed, divided and mapped part of Outlot 165 (Northwest Quarter of the Southeast Quarter of Section 27, Township 33 North, Range 19 West) of the Outlot Plat to the Village of Osceola, Polk County, Wisconsin, described as follows:

Commencing at the South Quarter Corner of said Section 27; thence N.00°37'12"E., along the West Line of Outlot 165, 1315.63 feet to the southwest corner of said Outlot 165; thence S.88°58'17"E., along the South Line of said Outlot 165, 73.29 feet to the east r/w of State Highway No. 35 and the point of beginning; thence continuing S.88°58'17"E., along the South Line of said Outlot 165, 321.93 feet to the southwest corner of Lot 1 of Certified Survey Map No. 4146, recorded in Volume 18, Page 176; thence N.00°57'24"E., 296.52 feet to the northwest corner of Lot 1 of said Certified Survey Map No. 4146 and the south right of way of South Ave.; thence N.88°58'28"W., along the south right of way of said South Ave., 335.90 feet the east right of way of Zindaus Street; thence S.00°37'16"E., along said east right of way, 25.00 feet to the northwest corner of Lot 1 of Certified Survey Map No. 1194, recorded in Volume 6, Page 10; thence S.88°58'48"E., along the north line of Lot 1 of said Certified Survey Map No. 1194, 125.00 feet; thence S.30°23'11"E., along the east line of Lot 1 of said Certified Survey Map No. 1194, 29.06 feet; thence S.13°37'57"W., along the east line of Lot 1 of said Certified Survey Map No. 1194, 121.46 feet; thence S.54°08'21"W., along the east line of Lot 1 of said Certified Survey Map No. 1194, 82.02 feet; thence S.89°37'12"W., along the southeast line of Lot 1 of said Certified Survey Map No. 1194, 50.00 feet to the southwest corner of Lot 1 of said Certified Survey Map No. 1194 and said east right of way of Zindaus Street; thence S.12°47'51"E., along the east right of way of Zindaus Street, 32.04 feet to the east right of way of State Highway No. 35; thence S.08°36'52"E., along the east right of way of State Highway No. 35, 29.92 feet to the point of beginning.

That I have made this survey, land division, and plat by the direction of Osceola Oil Inc., owner of said land. That said plat is a correct representation of the exterior boundaries of the lands surveyed and the subdivision made thereof. That I have fully complied with the provisions of Section 238.34 of the Wisconsin Statutes and the Subdivision Regulations of the Village of Osceola in surveying and mapping the same.

*Carl W. Hetfeld 12/22/03*

Carl W. Hetfeld, RLS No. 1544  
December 22, 2003

**672469**

POLK COUNTY LAND SURVEYING CO.  
2046 U.S. HWY. 8  
ST. CROIX FALLS, WI. 54024  
(715) 483-9484



STATE OF WISCONSIN } SS  
COUNTY OF POLK  
RECEIVED & FILED

**DEC 23 2003**

AT 9:45 O'CLOCK *am*  
VOL. *19* PAGE *104*

*Laurie Anderson* REGISTER OF DEEDS

BEARINGS ARE REFERENCED TO THE SOUTH LINE OF THE SE 1/4 SEC. 27-33-18, ASSUMED S.89°07'16"E.

S 1/4 COR SEC. 27-33-19      S89°07'16"E 2641.84      SE COR SEC. 27-33-18

DITTLUFF ENGINEERING CO.

Civil Engineers & Land Surveyors

Eau Claire, Wisconsin

Montgomery  
511 36




Name James Montgomery


Address Osceola, Wisconsin

Description A parcel of land located in the Northwest Quarter (NW $\frac{1}{4}$ ) of the Southeast Quarter (SE $\frac{1}{4}$ ) of Section 27, Township 33 North, Range 10 West, being in the Village of Osceola, Polk County, Wisconsin, and being further described as follows:

Commencing at the Center of Section 27, T.33N.-R.10W., thence South along the centerline of said Section 1312.0 feet; thence Easterly along the Quarter-Quarter Line 77.0 feet to the point of beginning (the angle between the last two described lines being 90°26'); thence continuing along the last described line 277.1 feet; thence Northerly 150.0 feet (the angle between the last two described lines being 89°30'); thence Southwesterly 313.9 feet to the right of way of Highway 35 (the angle between the last two described lines being 86°59'); thence Southeasterly along said right of way line 33.9 feet to the point of beginning. Said area containing 0.590 acres.

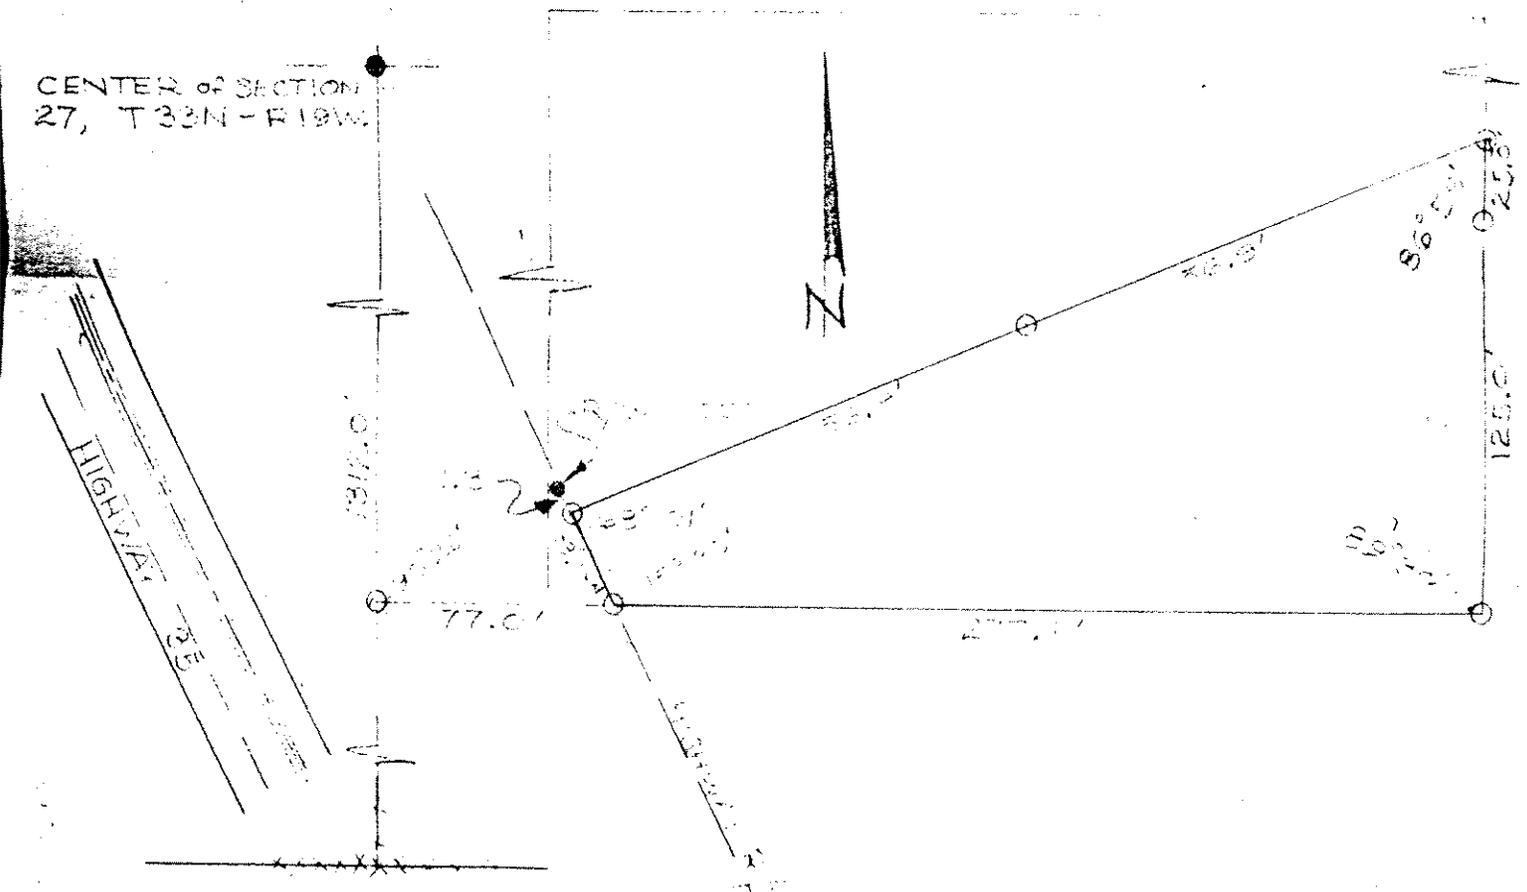

along the centerline of said Section 1312.0 feet; thence Easterly along the Quarter-Quarter Line 77.0 feet to the point of beginning (the angle between the last two described lines being 90°26'); thence continuing along the last described line 277.1 feet; thence Northerly 150.0 feet (the angle between the last two described lines being 89°30'); thence Southwesterly 313.8 feet to the right of way of Highway 35 (the angle between the last two described lines being 86°59'); thence Southeasterly along said right of way line 33.2 feet to the point of beginning. Said area containing 0.590 acres.

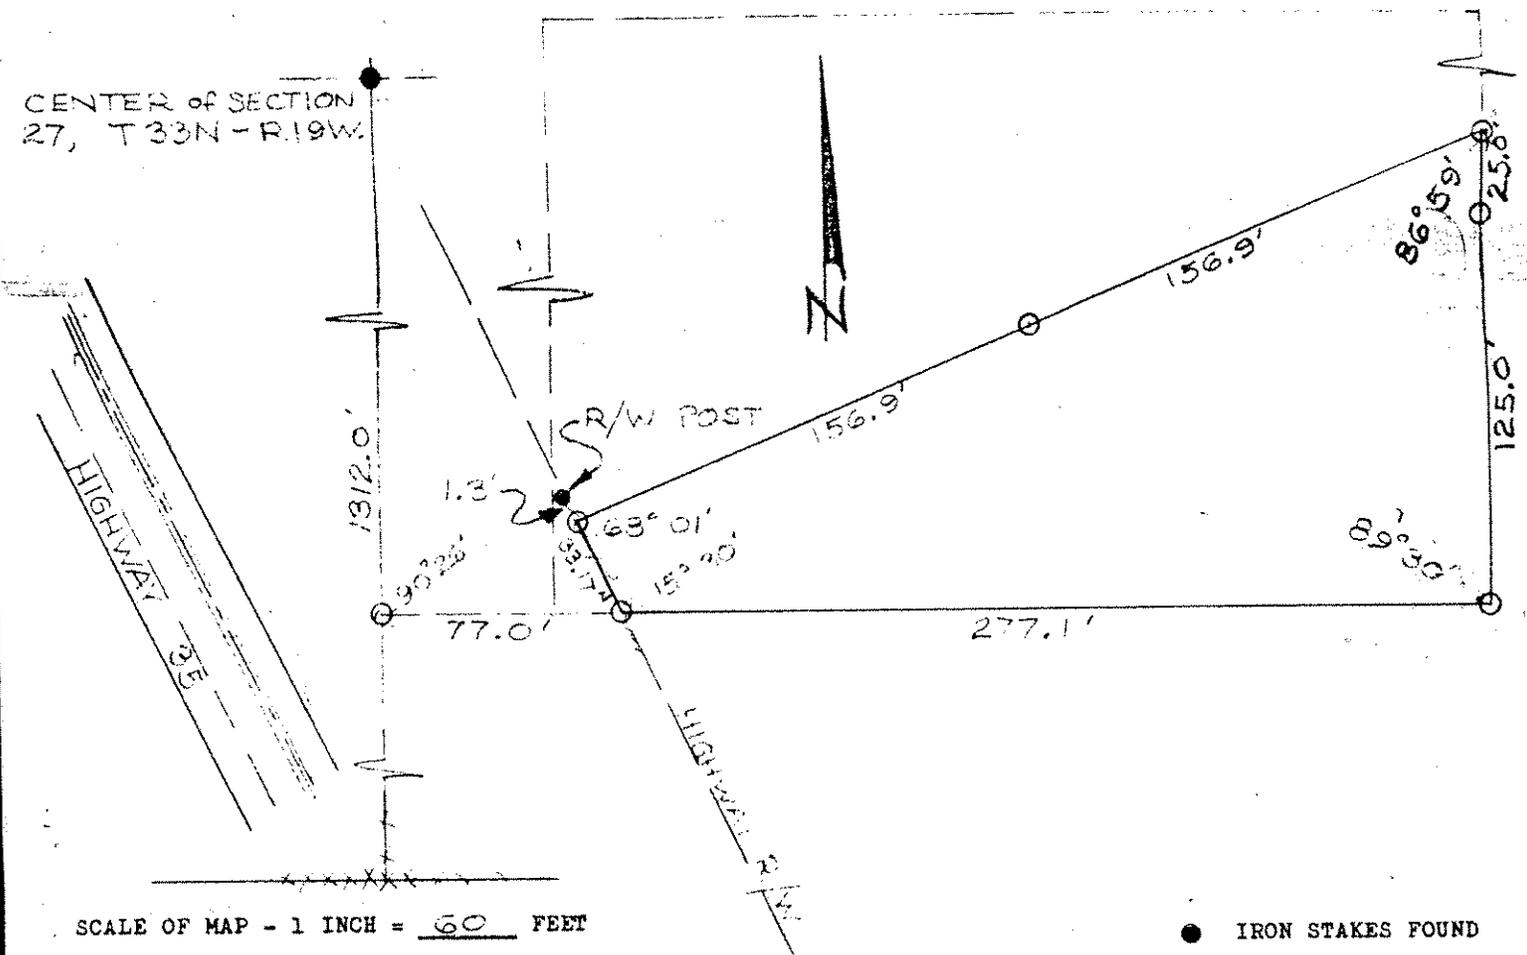

SCALE OF MAP - 1 INCH = 60 FEET


State of Wisconsin )  
County of Eau Claire ) ss.

● IRON STAKES FOUND  
○ IRON STAKES DRIVEN


I, FRED ARTHUR DITLOFF, registered Wisconsin Land Surveyor, do hereby certify that on APRIL 27 19 64, I surveyed the above described and mapped property according to the official records and that the accompanying map is a correctly dimensioned representation to scale of the boundaries, that all buildings and improvements lie wholly within the boundary lines, and that no encroachments by adjoining owners appear from said survey.

Detailed by KIN  
Traced by KIN  
Field Book L.L. Page \_\_\_\_\_

Fred Arthur Dittloff  
Map No. 64-17

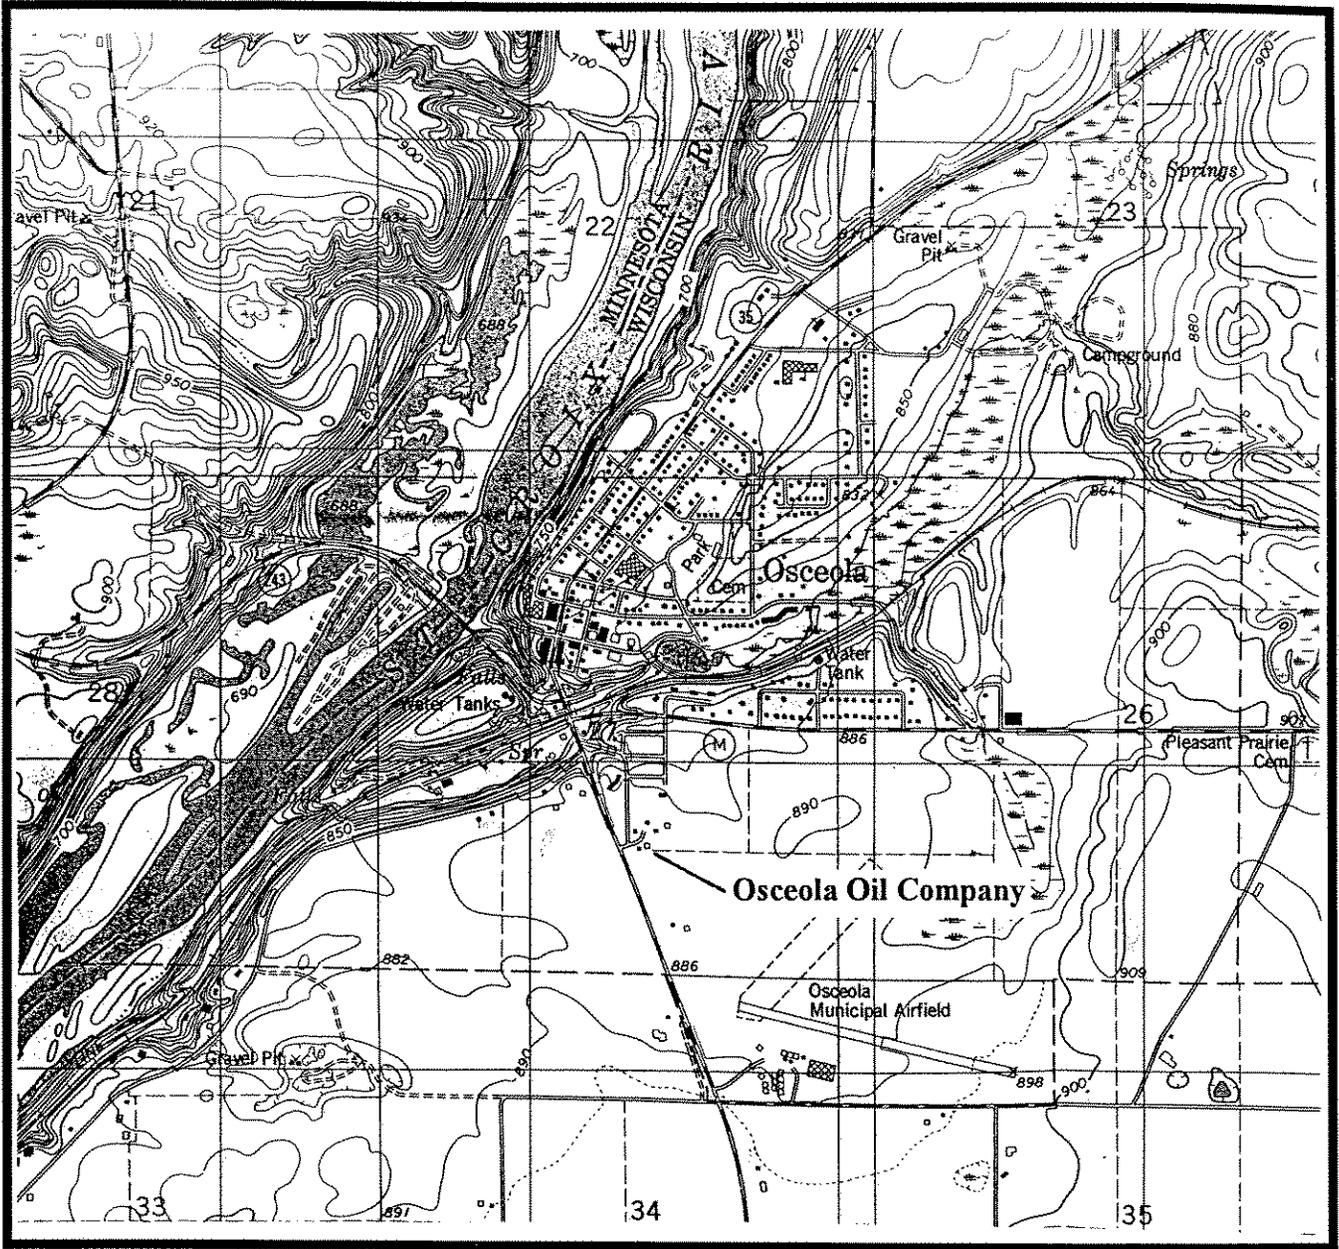


(USGS [1978] 1993) SCALE  
 OSCEOLA QUADRANGLE 1:24000

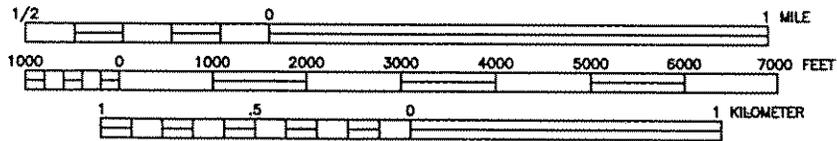

CONTOUR INTERVAL 10 FEET



 <b>Shaw E&amp;I, Inc.</b>		OSCEOLA OIL COMPANY - UST SITE OSCEOLA, WISCONSIN			
		<b>FIGURE 1</b> <b>SITE LOCATION MAP</b>			
DESIGNED BY	DRK	07/06/04	CHECKED BY		
DRAWN BY	KFK	07/06/04	APPROVED BY		
SIZE:	SCALE:	DRAWING NO.	SHEET NO.	REVISION NO.	
A	AS SHOWN	99.347L1	1 OF 1	0	

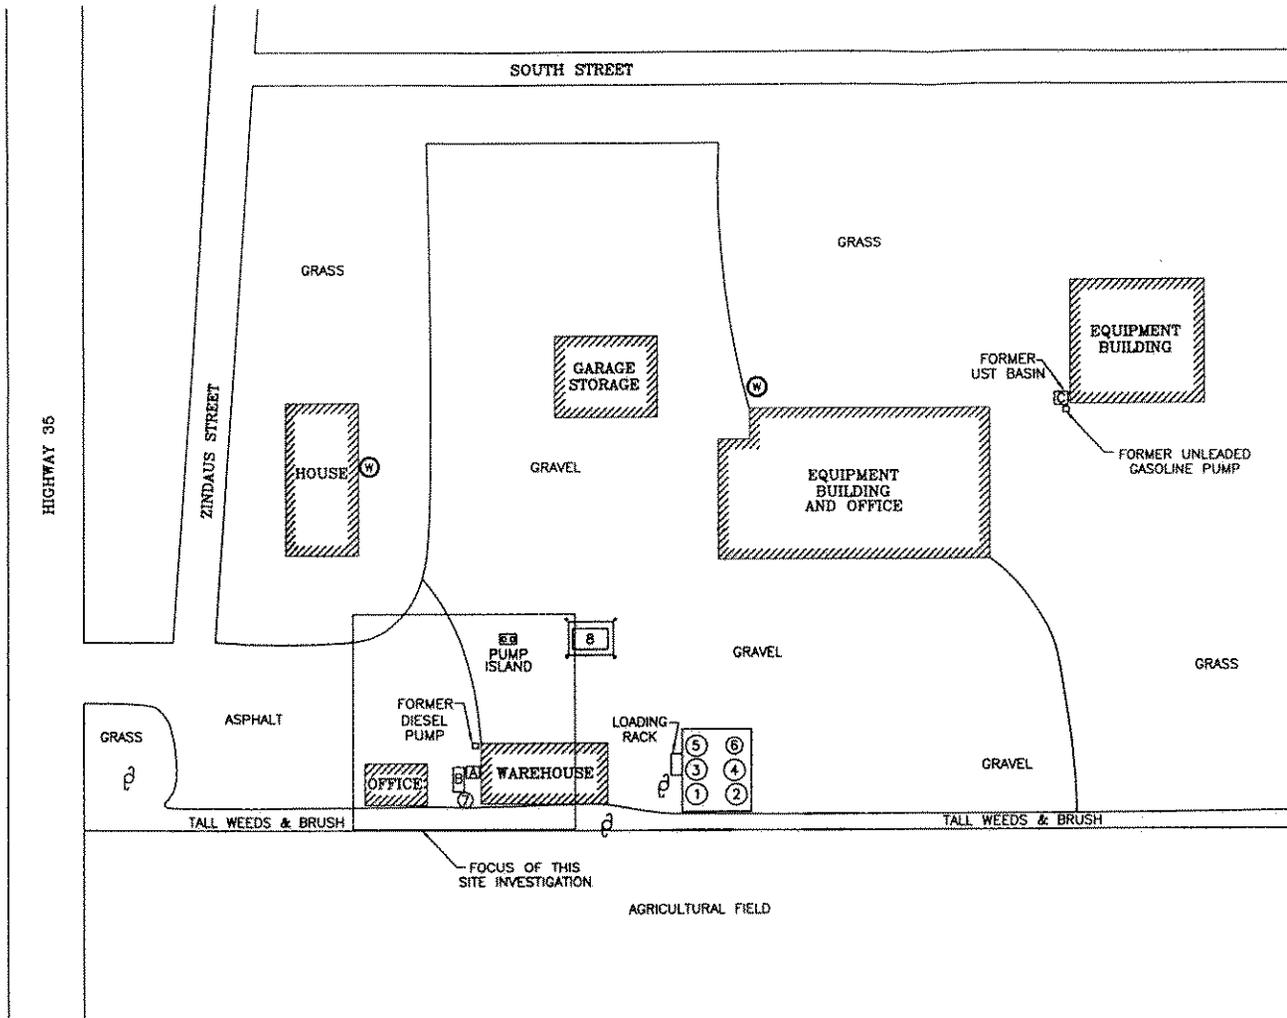


**LEGEND**

- UST AREA
- ⊕ TELEPHONE POLE
- FORMER UNDERGROUND STORAGE TANK
- FORMER ABOVEGROUND STORAGE TANK
- CEMENT POST
- ⊙ POTABLE WELL

**TANK LEGEND**

- 1 FORMER 17,000-GALLON GASOLINE AST
- 2 FORMER 17,000-GALLON GASOLINE AST
- 3 FORMER 17,000-GALLON FUEL OIL AST
- 4 FORMER 17,000-GALLON FUEL OIL AST
- 5 FORMER 17,000-GALLON FUEL OIL AST
- 6 FORMER 10,000-GALLON GASOLINE AST
- 7 FORMER 1,000-GALLON DIESEL FUEL AST
- 8 EXISTING 2,000-GALLON DIESEL FUEL AST
- A FORMER 1,000-GALLON DIESEL FUEL UST
- B FORMER 2,000-GALLON DIESEL FUEL UST
- C FORMER 2,000-GALLON UNLEADED GASOLINE UST

 <b>Shaw</b> Shaw Environmental, Inc.		850 Highway 153, Suite F Mosinee, WI 54455 (715) 693-1750	
		REV. NO.:	DRAWING DATE: 07/06/04
<b>SITE PLAN VIEW</b>			
SITE: OSCEOLA OIL COMPANY -- UST SITE		PM: DRK	
LOCATION: OSCEOLA, WISCONSIN		PE/RC:	
DESIGNED: DRK	DETAILED: KFK	PROJECT NO.: 99.347	FIGURE: 2

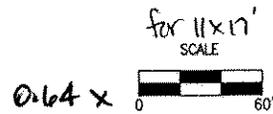

**TABLE 4**

**Soil Sample Laboratory Analytical Results  
Petroleum Volatile Organic Compounds  
Osceola Oil Company UST Site  
Osceola, Wisconsin**

Boring & Sample	Depth (feet bls)	Date	PID (ppm eq)	Parameter							
				Benzene	Ethylbenzene	Toluene	Xylenes	1,2,4-TMB	1,3,5-TMB	MTBE	DRO (ppm)
MW1-S1	3	4/18/00	87.9	<25	96	39.6	215	83.3	526	<25	<b>4,450</b>
MW1-S3	7.5		19.8	<25	68.9	83.5	566	426	401	<25	<b>1,200</b>
TB1-S1	6		<10	<25	49.9	102	206	279	84.4	<25	36.7
TB1-S4	11		<10	<25	<25	<25	62.9	<25	170	<25	7.48
TB2-S1	5	4/19/00	<10	<25	<25	<25	108	<25	<25	<25	12.6
TB2-S3	9		<10	<25	<25	<25	52	<25	<25	<25	6.41
TB3-S1	4		<10	<25	<25	<25	<25	<25	<25	<25	43.1
TB3-S2	8		<10	<25	27.9	<25	41.3	<25	<25	<25	<5.34
TB4-S2	8.5		<10	<25	<25	<25	37.3	<25	<25	<25	<6.22
TB5-S2	8		<10	<b>215</b>	71.8	49.8	273	97.1	<25	<25	<6.02
TB6-S1	5		<10	<25	<25	<25	96.2	<25	<25	<25	<5.63
TB6-S4	11		<10	<25	32.6	<25	114	<25	98.7	<25	<5.31
NR 720.09 RCLs				5.5	2,900	1,500	4,100	--	--	--	100
NR 746.06 Table 1 (free product indicator)				8,500	4,600	38,000	42,000	83,000	11,000	--	--
NR 746.06 Table 2 (direct contact standard)				1,100	--	--	--	--	--	--	--

Notes:

All results are reported in ppb unless stated otherwise  
**Bold** indicates value equals or exceeds the NR 720.09 RCLs  
 bls: Below land surface      PID: Photoionization detector  
 UST: Underground storage tank      RCLs: Residual contaminant levels  
 DRO: Diesel range organics      MTBE: Methyl t-butyl ether  
 TMB: Trimethylbenzene      ppm eq: part per million equivalent  
 -: No standard

Checked by: VLL  
 Approved by: \_\_\_\_\_


TABLE 4

Soil Sample Laboratory Analytical Results  
 Polynuclear Aromatic Hydrocarbons  
 Osceola Oil Company UST Site  
 Osceola, Wisconsin

Sample Location	Sample Date	Sample Depth (feet bls)	Parameters															
			Anthracene	Benzo (a) anthracene	Benzo (a) pyrene	Benzo (b) fluoranthene	Benzo (ghi) perylene	Benzo (k) fluoranthene	Chrysene	Dibenz (a,h) anthracene	Fluoranthene	Fluorene	Indeno (1,2,3-cd) pyrene	1-Methyl naphthalene	2-Methyl naphthalene	Naphthalene	Phenanthrene	Pyrene
MW1-S1	4/18/00	3	290	197	128	196	124	47.0	167	33.6	1,080	386	177	1,780	1,030	80.6	1,700	526
MW1-S3		7.5	39.2	83.8	52.1	79.7	39.7	17.4	73.5	<5.15	<257	101	<103	414	<257	<25.7	521	220
TB1-S1		6	2.29	2.04	<1.09	<1.09	<2.19	<0.547	2.52	<1.09	<54.7	<5.47	21.9	<54.7	<54.7	<5.47	22.5	<21.9
TB1-S4		11	<0.633	<0.633	<1.27	<1.27	<2.53	<0.633	<2.53	<1.27	<63.3	<6.33	<25.3	<63.3	<63.3	<6.33	<6.33	<25.3
TB2-S1	4/19/00	5	<0.531	<0.531	<1.06	<1.06	<2.12	<0.531	<2.12	<1.06	<53.1	<5.31	<21.2	<53.1	<53.1	<5.31	<5.31	<21.2
TB2-S3		9	<0.548	<0.548	<1.10	<1.10	<2.19	<0.548	<2.19	<1.10	<54.8	<5.48	<21.9	<54.8	<54.8	<5.48	<5.48	<21.9
TB3-S1		4	1.11	2.19	1.59	6.99	3.24	<0.567	4.95	<1.13	<56.7	<5.67	<22.7	<56.7	<56.7	<5.67	13.4	<22.7
TB3-S2		8	<0.534	<0.534	<1.07	1.57	<2.14	<0.534	<2.14	<1.07	<53.4	<5.34	<21.4	<53.4	<53.4	<5.34	<5.34	<21.4
TB4-S2		8.5	<0.62	<0.62	<1.24	<1.24	<2.49	<0.622	<2.49	<1.24	<62.2	<6.22	<24.9	<62.2	<62.2	<6.22	<6.22	<24.9
TB5-S2		8	<0.602	<0.602	<1.20	<1.20	<2.41	<0.602	<2.41	<1.20	<60.2	<6.02	<24.1	<60.2	<60.2	<6.02	<6.02	<24.1
TB6-S1		5	<0.563	<0.563	<1.13	<1.13	<2.25	<0.563	<2.25	<1.13	<56.3	<5.63	<22.5	<56.3	<56.3	<5.63	<5.63	<22.5
TB6-S4		11	<0.531	<0.531	<1.06	<1.06	<2.12	<0.531	<2.12	<1.06	<53.1	<5.31	<21.2	<53.1	<53.1	<5.31	<5.31	<21.2
Suggested Generic Residual Contaminant Levels (Non-industrial - Direct contact)			5,000,000	88	8.8	88	1,800	880	8,800	8.8	600,000	600,000	88	1,100,000	600,000	20,000	18,000	500,000
Suggested Generic Residual Contaminant Levels (Groundwater pathway)			3,000,000	17,000	48,000	360,000	6,800,000	870,000	37,000	38,000	500,000	100,000	680,000	23,000	20,000	400	1,800	8,700,000

Notes: Results are shown in ppb.  
 Bold indicates value equals or exceeds the Suggested Generic Residual Contaminant Levels for direct contact pathway  
 UST: Underground storage tank  
 bls: below land surface

Checked by: VL  
 Approved by: \_\_\_\_\_

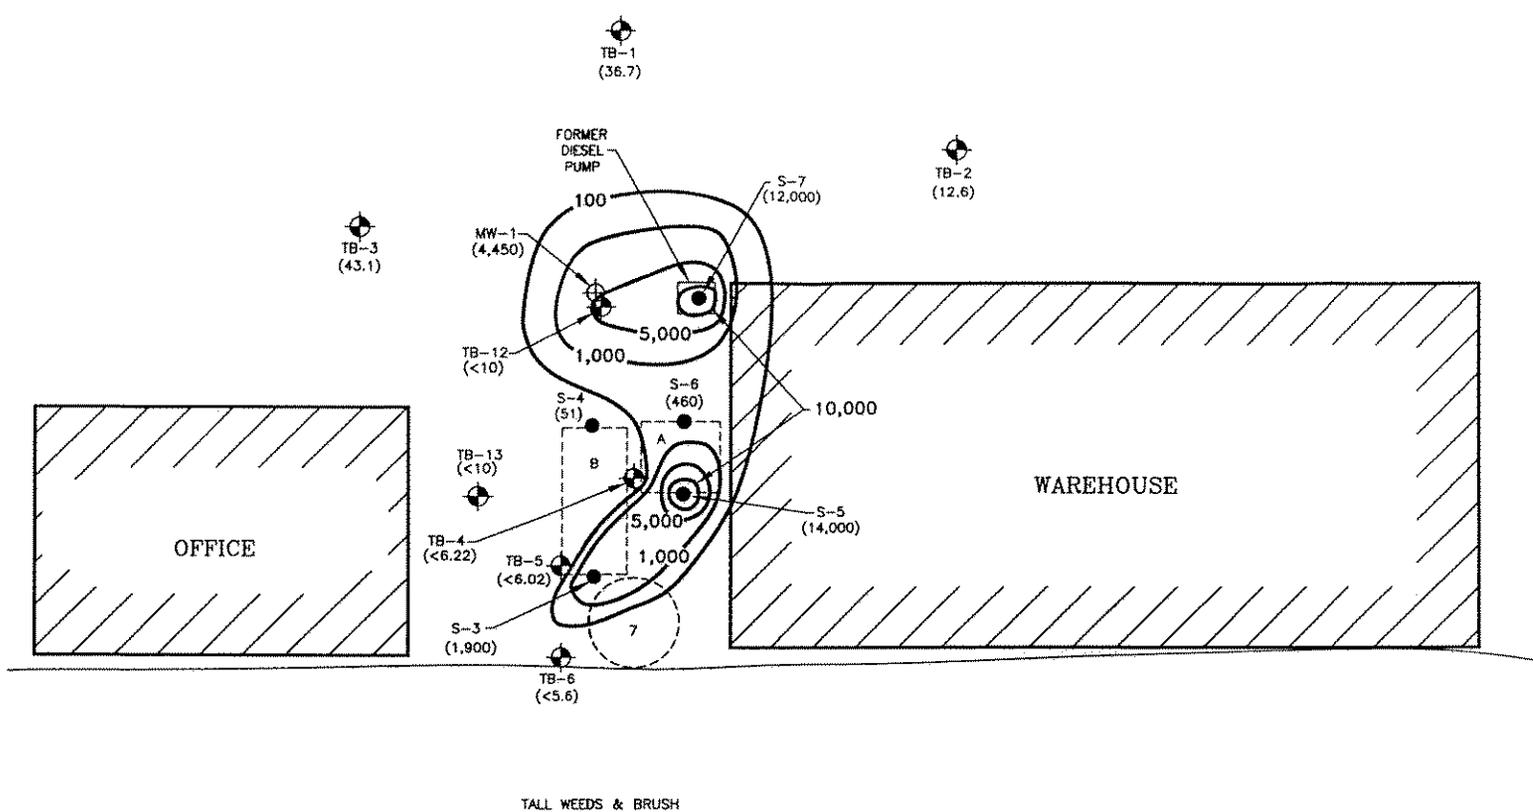

**LEGEND**


- FORMER ABOVEGROUND STORAGE TANK
- FORMER UNDERGROUND STORAGE TANK
- UST CLOSURE SOIL SAMPLE
- ⊕ TEST BORING
- ⊕ MONITORING WELL

**NOTE:**


TB-12 AND TB-13 WERE INSTALLED BY DAHL & ASSOCIATES, INC.

**TANK LEGEND**


- A FORMER 1,000-GALLON DIESEL FUEL UST
- B FORMER 2,000-GALLON DIESEL FUEL UST
- 7 FORMER 1,000-GALLON DIESEL AST

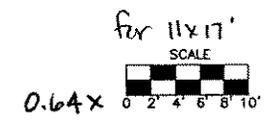

		850 Highway 153, Suite F Mosinee, WI 54455 (715) 693-1750	
		REV. NO.:	DRAWING DATE: 07/06/04
<b>SOIL DRO DISTRIBUTION</b>			
SITE: OSCEOLA OIL COMPANY - UST SITE		PM: DRK	
LOCATION: OSCEOLA, WISCONSIN		PE/RG:	
DESIGNED: DRK	DETAILED: KFK	PROJECT NO.: 99.347	FIGURE: 9

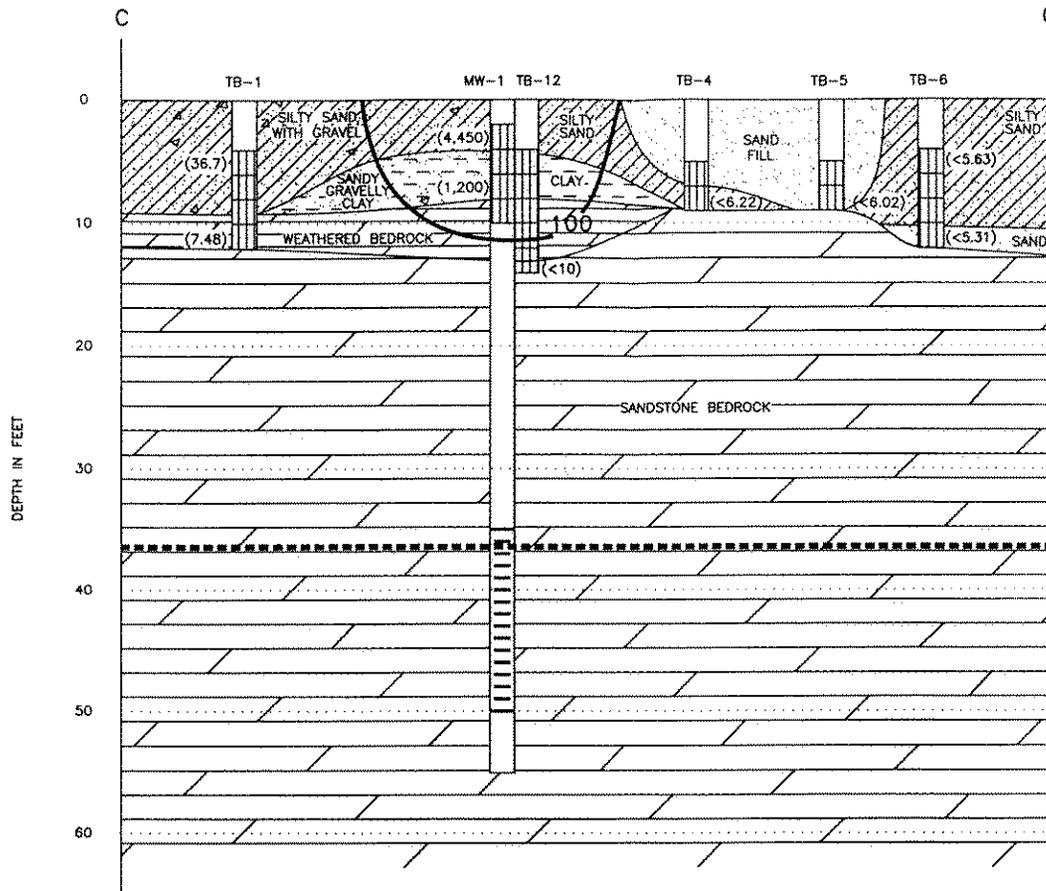

PLAN VIEW

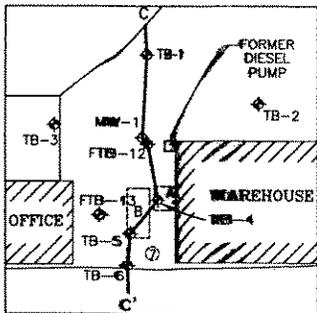

LEGEND

- SAMPLE INTERVAL
- DRO CONCENTRATION IN ppm
- ISOCONCENTRATION CONTOUR
- GROUNDWATER ELEVATION (08/13/01)

SCALE  
 HORIZONTAL: 1" = 10'  
 VERTICAL: 1" = 10' } for 11x17'  
 0.64 x

Shaw Environmental, Inc. 850 Highway 153, Suite F Mosinee, WI 54455 (715) 693-1750		REV. NO.:	DRAWING DATE:	ACAD FILE:
			07/06/04	99.347L10
<b>SOIL DRO DISTRIBUTION        CROSS-SECTION C-C'</b>				
SITE: OSCEOLA OIL COMPANY - UST SITE			PM: DRK	
LOCATION: OSCEOLA, WISCONSIN			PE/RC:	
DESIGNED: DRK	DETAILED: KFK	PROJECT NO.:	FIGURE:	
		99.347	10	

# OSCEOLA OIL, INC.

P.O. Box 117  
715-294-2166 Osceola, WI 54020

To whom it may concern,

this information I'm sending is  
is correct to the best of my knowledge.

Mike Montgomery  
Mike Montgomery  
8-2-04