

GIS REGISTRY INFORMATION

SITE NAME:

Dairyland Implement

BRRTS #:

03-55-000486

CLOSURE DATE:

STREET ADDRESS:

W 555 1 Main St

CITY:

Sheldon

SOURCE PROPERTY GPS COORDINATES (meters in WTM91 projection):

X= _____ Y= _____

OFF-SOURCE CONTAMINATION (>ES):

Yes

No

IF YES, STREET ADDRESS 1:

GPS COORDINATES (meters in WTM91 projection):

X= _____ Y= _____

IF YES, STREET ADDRESS 2:

GPS COORDINATES (meters in WTM91 projection):

X= _____ Y= _____

IF YES, STREET ADDRESS 3:

GPS COORDINATES (meters in WTM91 projection):

X= _____ Y= _____

IF YES, STREET ADDRESS 4:

GPS COORDINATES (meters in WTM91 projection):

X= _____ Y= _____

IF YES, STREET ADDRESS 5:

GPS COORDINATES (meters in WTM91 projection):

X= _____ Y= _____

CONTAMINATION IN RIGHT OF WAY:

Yes

No

DOCUMENTS NEEDED:

Closure Letter, and any conditional closure letter issued

Copy of most recent deed, including legal description, for all affected properties

Certified survey map or relevant portion of the recorded plat map (if referenced in the legal description) for all affected properties

County Parcel ID number, if used for county, for all affected properties

Location Map which outlines all properties within contaminated site boundaries in sufficient detail to permit the parcels to be located easily (8.5x14" if paper copy)

Detailed Site Map(s) for all affected properties, showing buildings, roads, property boundaries, contaminant sources, utility lines, monitoring wells and potable wells. (8.5x14", if paper copy)

Tables of Latest Groundwater Analytical Results (no shading or cross-hatching)

Isoconcentration map(s), if available from site investigation (SI) (8.5x14" if paper copy). The isoconcentration map should have flow direction and extent of contamination defined. If not available, include the following 2 types of maps:

Latest groundwater flow/monitoring well location map

Latest extent of contaminant plume map

Geologic cross-sections, if available from SI. (8.5x14' if paper copy)

<input checked="" type="checkbox"/>
<input checked="" type="checkbox"/>
<input checked="" type="checkbox"/>
<input type="checkbox"/>
<input checked="" type="checkbox"/>
<input checked="" type="checkbox"/>
<input type="checkbox"/>
<input type="checkbox"/>
<input checked="" type="checkbox"/>
<input type="checkbox"/>
<input checked="" type="checkbox"/>


RP certified statement that legal descriptions are complete and accurate

Copies of off-source notification letters (if applicable)

Letter informing ROW owner of residual contamination (if applicable)

Copy of (soil or land use) deed restriction(s) or deed notice *if any required as a condition of closure.*

X
X

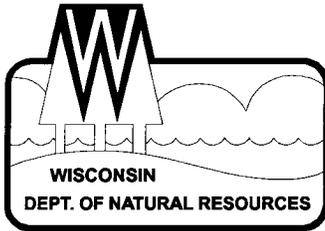

State of Wisconsin \ DEPARTMENT OF NATURAL RESOURCES

Scott McCallum, Governor
Darrell Bazzell, Secretary
William H. Smith, Regional Director

Northern Region Headquarters
107 Sutliff Ave.
Rhineland, Wisconsin 54501-0818
Telephone 715-365-8900
FAX 715-365-8932
TDD 715-365-8957

November 6, 2002

Dairyland Implement Company
PO Box 38
Sheldon, WI 54766

SUBJECT: Final Case Closure By Closure Committee
Dairyland Implement Co, W5551 Main St, Sheldon, WI
WDNR BRRTS #: 03-55-000486
PECFA # 54766-9999-66

To Whom It May Concern:

On October 3, 2002, your site as described above was reviewed for closure by the Northern Region Closure Committee. This committee reviews environmental remediation cases for compliance with state laws and standards to maintain consistency in the closure of these cases. On October 9, 2002, you were notified that the Closure Committee had granted conditional closure to this case.

On November 4, 2002, the Department received correspondence indicating that you have complied with the conditions of closure, specifically, documentation of the abandonment of the monitoring wells on site. Based on the correspondence and data provided, it appears that your case has been remediated to Department standards in accordance with s. NR 726.05, Wis. Adm. Code. The Department considers this case closed and no further investigation, remediation or other action is required at this time.

Your site will be listed on the DNR Remediation and Redevelopment GIS Registry of Closed Remediation Sites. Information that was submitted with your closure request application will be included on the registry. To review the sites on the GIS Registry web page, visit <http://gomapout.dnr.state.wi.us/org/at/et/geo/gwur/index.htm>

Please be aware that this case may be reopened pursuant to s. NR 726.09, Wis. Adm. Code, if additional information regarding site conditions indicates that contamination on or from the site poses a threat to public health, safety or welfare, or the environment.

The Department appreciates your efforts to restore the environment at this site. If you have any questions regarding this letter, please contact me at 715-365-8990.

Sincerely,
NORTHERN REGION

Janet Kazda
Remediation and Redevelopment Program




Quality Natural Resources Management
Through Excellent Customer Service



cc: File
Bill Schultz, Rhinelander

Gary Swiatko
Ayres Associates
PO Box 1590
Eau Claire, WI 54702-1590

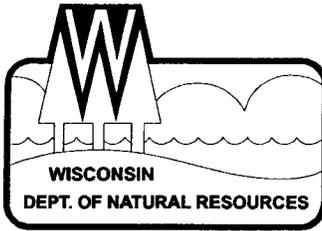

State of Wisconsin \ DEPARTMENT OF NATURAL RESOURCES

Scott McCallum, Governor
Darrell Bazzell, Secretary
William H. Smith, Regional Director

Northern Region Headquarters
107 Sutliff Ave.
Rhinelander, Wisconsin 54501-0818
Telephone 715-365-8900
FAX 715-365-8932
TDD 715-365-8957

October 9, 2002

Dairyland Implement Company
PO Box 38
Sheldon, WI 54766

Subject: Conditional Case Closure
Dairyland Implement Co, W5551 Main St, Sheldon, Wisconsin
WDNR BRRTS # 03-55-000486
PECFA # 54766-9999-66

To Whom It May Concern:

On October 3, 2002, your request for closure of the case described above was reviewed by the Northern Region Closure Committee. The Closure Committee reviews environmental remediation cases for compliance with state rules and statutes to maintain consistency in the closure of these cases. After careful review of the closure request, the Closure Committee has determined that the Diesel Range Organics (DRO) and Gasoline Range Organics (GRO) contamination on the site appears to have been investigated and remediated to the extent practicable under site conditions. Your case has been remediated to Department standards in accordance with s. NR 726.05, Wis. Adm. Code and will be closed if the following conditions are satisfied:

The monitoring wells at the site must be properly abandoned in compliance with ch. NR 141, Wis. Adm.. Documentation of well abandonment must be submitted to me on Form 3300-5B found at www.dnr.state.wi.us/org/water/dgw/gw/ or provided by the Department of Natural Resources.

When the above conditions have been satisfied, please submit a letter to let me know that applicable conditions have been met, and your case will be closed. Your site will be listed on the DNR Remediation and Redevelopment GIS Registry of Closed Remediation Sites. Information that was submitted with your closure request application will be included on the registry. To review the sites on the GIS Registry web page, visit <http://gomapout.dnr.state.wi.us/org/at/et/geo/gwur/index.htm>

Section 101.143, Wis. Stats., requires that PECFA claimants seeking reimbursement of interest costs, for sites with petroleum contamination, submit a final reimbursement claim within 120 days after they receive a closure letter on their site. For claims not received by the PECFA Program within 120 days of the date of this letter, interest costs after 60 days of the date of this letter will not be eligible for PECFA reimbursement.

Please be aware that the case may be reopened pursuant to s. NR 726.09, Wis. Adm. Code, if additional information regarding site conditions indicates that contamination on or from the site



*Quality Natural Resources Management
Through Excellent Customer Service*



poses a threat to public health, safety, or welfare or to the environment.

We appreciate your efforts to restore the environment at this site. If you have any questions regarding this letter, please contact me at 715-365-8990.

Sincerely,
NORTHERN REGION



Janet Kazda
Remediation and Redevelopment Program

cc: File
Bill Schultz, Rhinelander

Gary Swiatko
Ayres Associates
PO Box 1590
Eau Claire, WI 54702-1590

Form of No. 11

This Indenture, Made this 21st day of February, A. D., 19 68
 between Clarence Brown and Alvina Brown, each in his and her individual capacity and as
husband and wife - - - - part ies. of the first part,
 and Dairyland Implement Co. - - - - -
 a corporation duly organized and existing under and by virtue of the laws of the State of Wisconsin, located
 at Sheldon, Wisconsin - - - - - Wisconsin, party of the second part.

Witnesseth, That the said part ies of the first part, for and in consideration of the sum of
 One Dollar (\$1.00) and other good and valuable considerations - - - Dollars, to them
 in hand paid by the said part y. of the second part, the receipt whereof is hereby confessed and acknowledged, have
 given, granted, bargained, sold, remised, released and quit-claimed, and by these presents do give, grant, bargain,
 sell, remise, release and quit-claim unto the said party of the second part, and to its successors and assigns forever, the
 following described real estate, situated in the County of Rusk, State of Wisconsin, to-wit:

Lots Four (4), Five (5), Six (6), Seven (7), Eight (8), and Nine (9), Block
 Nine (9), Village of Sheldon, subject to an existing driveway easement on Lot
 Four (4).

All right, title and interest in and to a reservation of an easement to the joint
 use of that part of the driveway located on Lot Three (3), Block Nine (9), Village of
 Sheldon.

Lots One (1), Two (2), Three (3) and Four (4), Block Ten (10), Village of Sheldon.

(This deed is given as a corrective deed to give the correct corporate name of the
 grantee named in a deed executed by Cleo Hegeholtz, Josephine Hegeholtz, W. F. Dietlein
 and Vanita Dietlein, husbands and wives, each in his and her individual capacity and as
 husbands and wives, to Dairyland Implement Company, Inc., dated November 29, 1967,
 filed for record November 30, 1967, and recorded in Volume 127 of Records, on page 658,
 Rusk County Records.)

To Have and to Hold the same, together with all and singular the appurtenances and privileges thereunto
 belonging or in anywise thereunto appertaining, and all the estate, right, title, interest and claim whatsoever of the said
 part ies. of the first part, either in law or equity, either in possession or expectancy of, to the only proper use, benefit
 and behoof of the said party of the second part, its successors and assigns forever.

In Witness Whereof, the said part ies. of the first part have hereunto set their hand s. and seal s.
 this 21st day of February, A. D., 19 68.

SIGNED AND SEALED IN PRESENCE OF

Agnés Lang
 Agnés Lang
Doris Hammen
 Doris Hammen

Clarence Brown (SEAL)
 Clarence Brown
Alvina Brown (SEAL)
 Alvina Brown
 _____ (SEAL)
 _____ (SEAL)

State of Wisconsin,

Rusk County, } ss.

Personally came before me, this 21st day of February, A. D., 19 68
 the above named Clarence Brown and Alvina Brown, each in his and her individual capacity
and as husband and wife - - - - -
 to me known to be the person s. who executed the foregoing instrument and acknowledged the same.

This instrument prepared by Folge
 and Moran, Attorneys, of Ladysmith,
 Wisconsin, 54848

Wm. G. Luell
 Notary Public, Rusk County, Wis.
 My commission expires December 14, A. D., 19 69.

GRANTOR
GRANTEE
COMPILED
COUNCIL

No. 100225

Clarence Brown and Alvina
Brown, each in his and her
individual capacity and as
husband and wife

Dairyland Implement Co.

Premises

Quit Claim Deed

This instrument should be immediately placed
upon record to avoid future trouble and litigation.

REGISTERS OFFICE,

State of Wisconsin,

Frank County

Received for Record this 27 day of

August A. D. 1968.


4:15 o'clock P. M. and recorded

in Vol 132 of Deeds on page 419

Jessie Butcher
Register of Deeds.

Deputy:

July 20

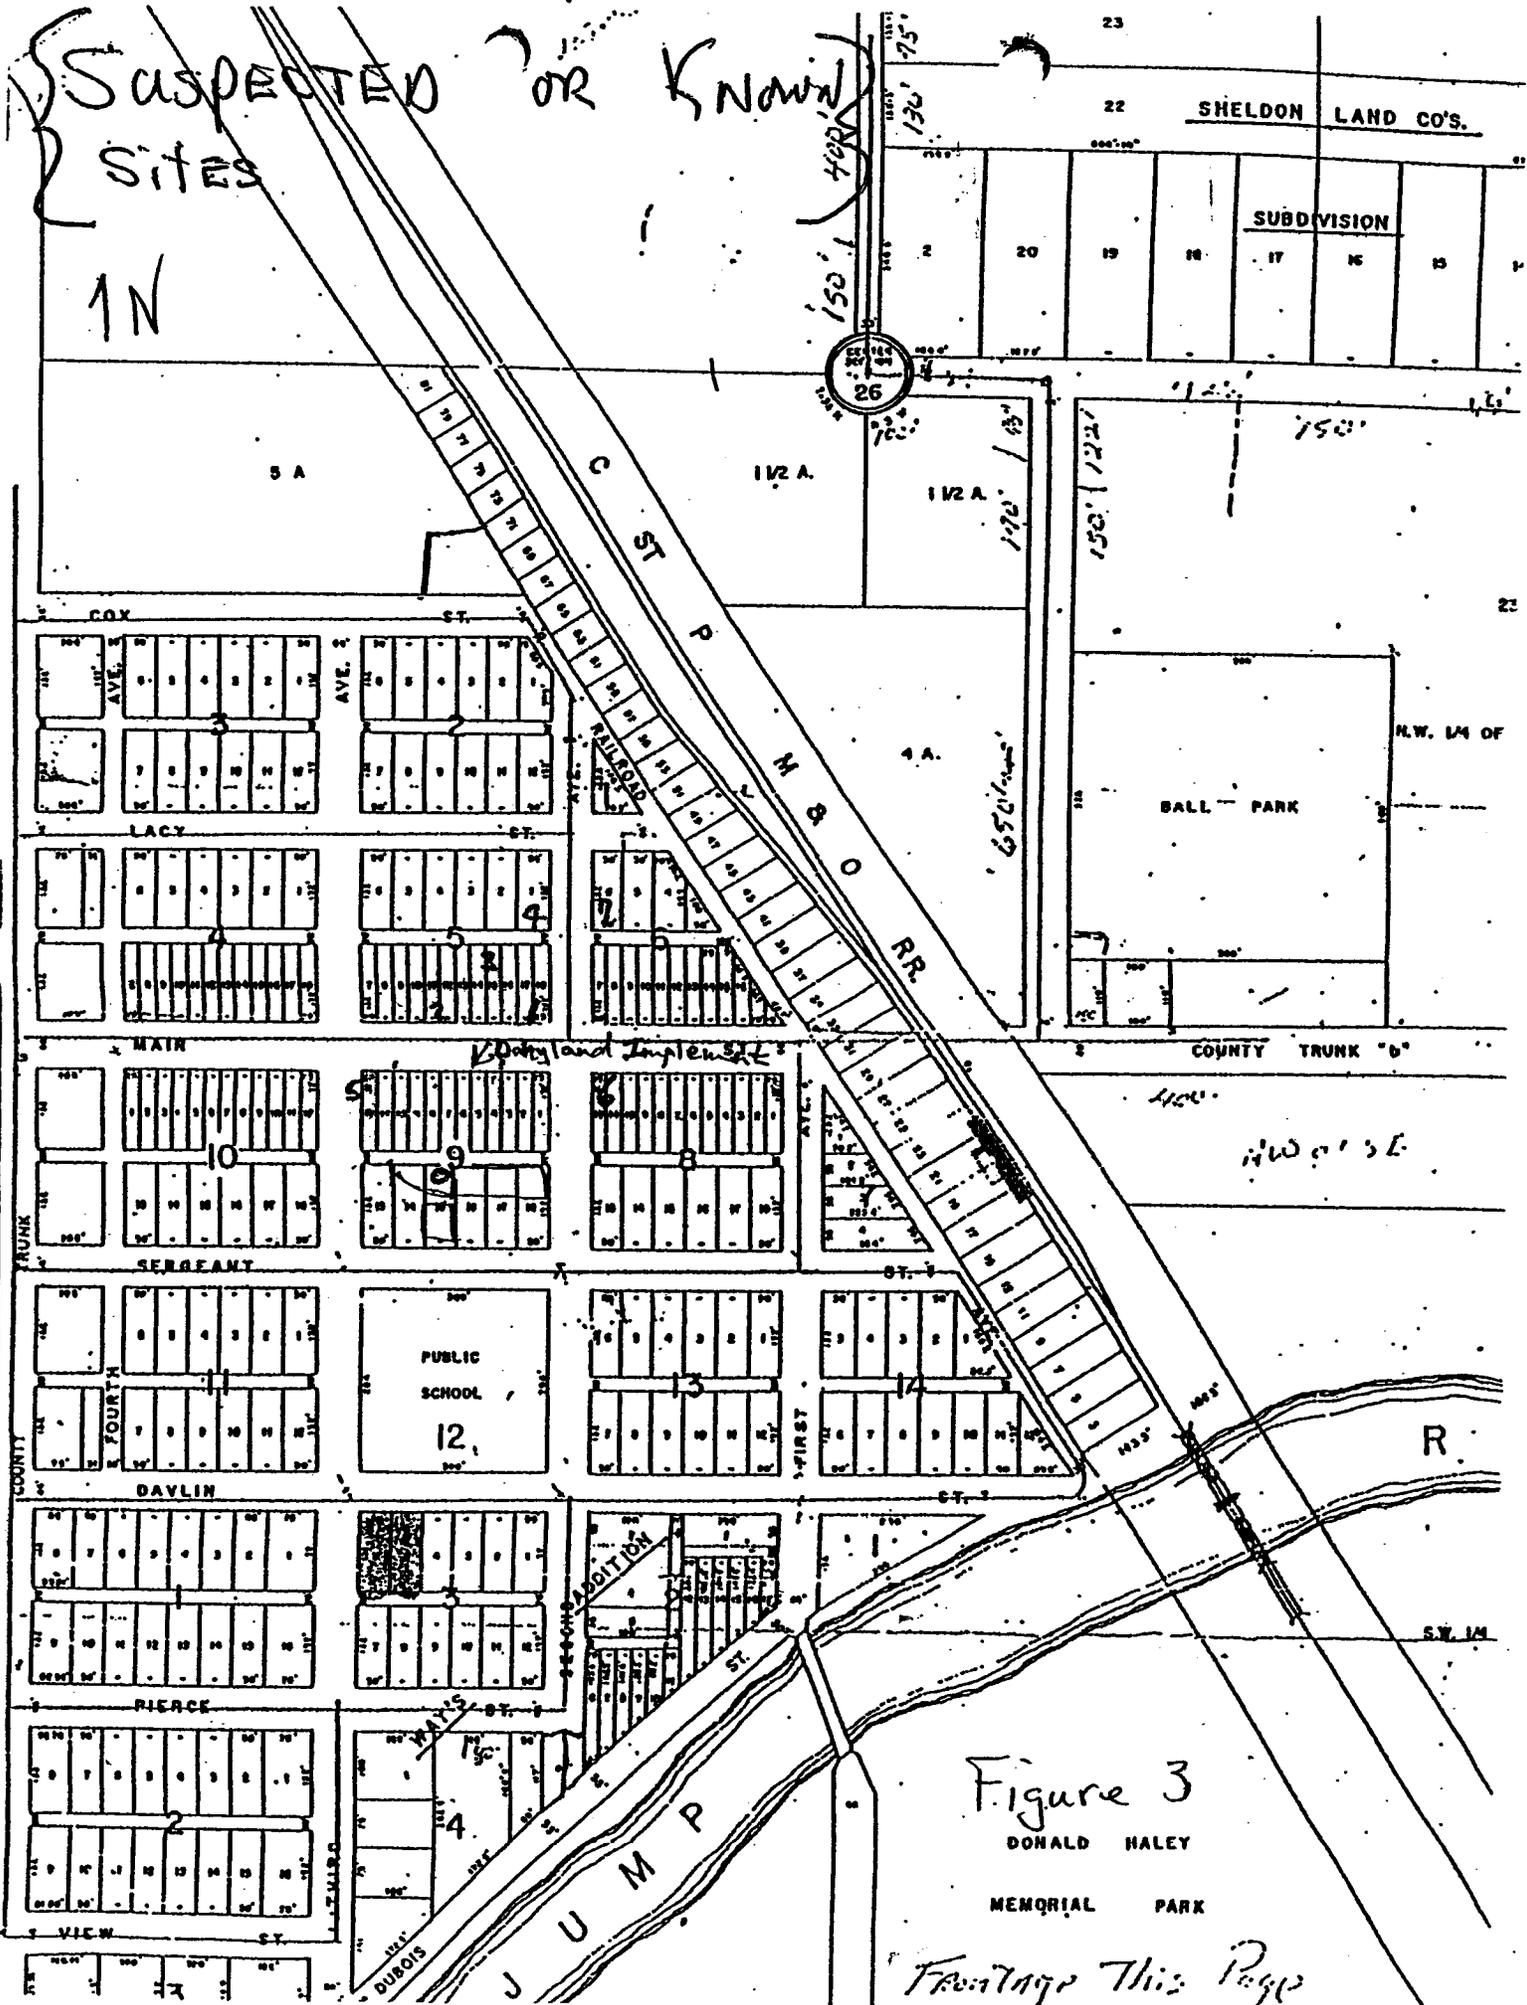

\$PENS*
02/11/02
D:\WASTE\Sheldonus.dgn
DGN LEVEL

*LEV12
*LEV03
*LEV06
*LEV03


*REF12
*REF09
*REF06
*REF03

*LEV11
*LEV08
*LEV05
*LEV02

*REF11
*REF08
*REF05
*REF02

*LEV10
*LEV07
*LEV04
*LEV01


*REF10
*REF07
*REF04
*REF01

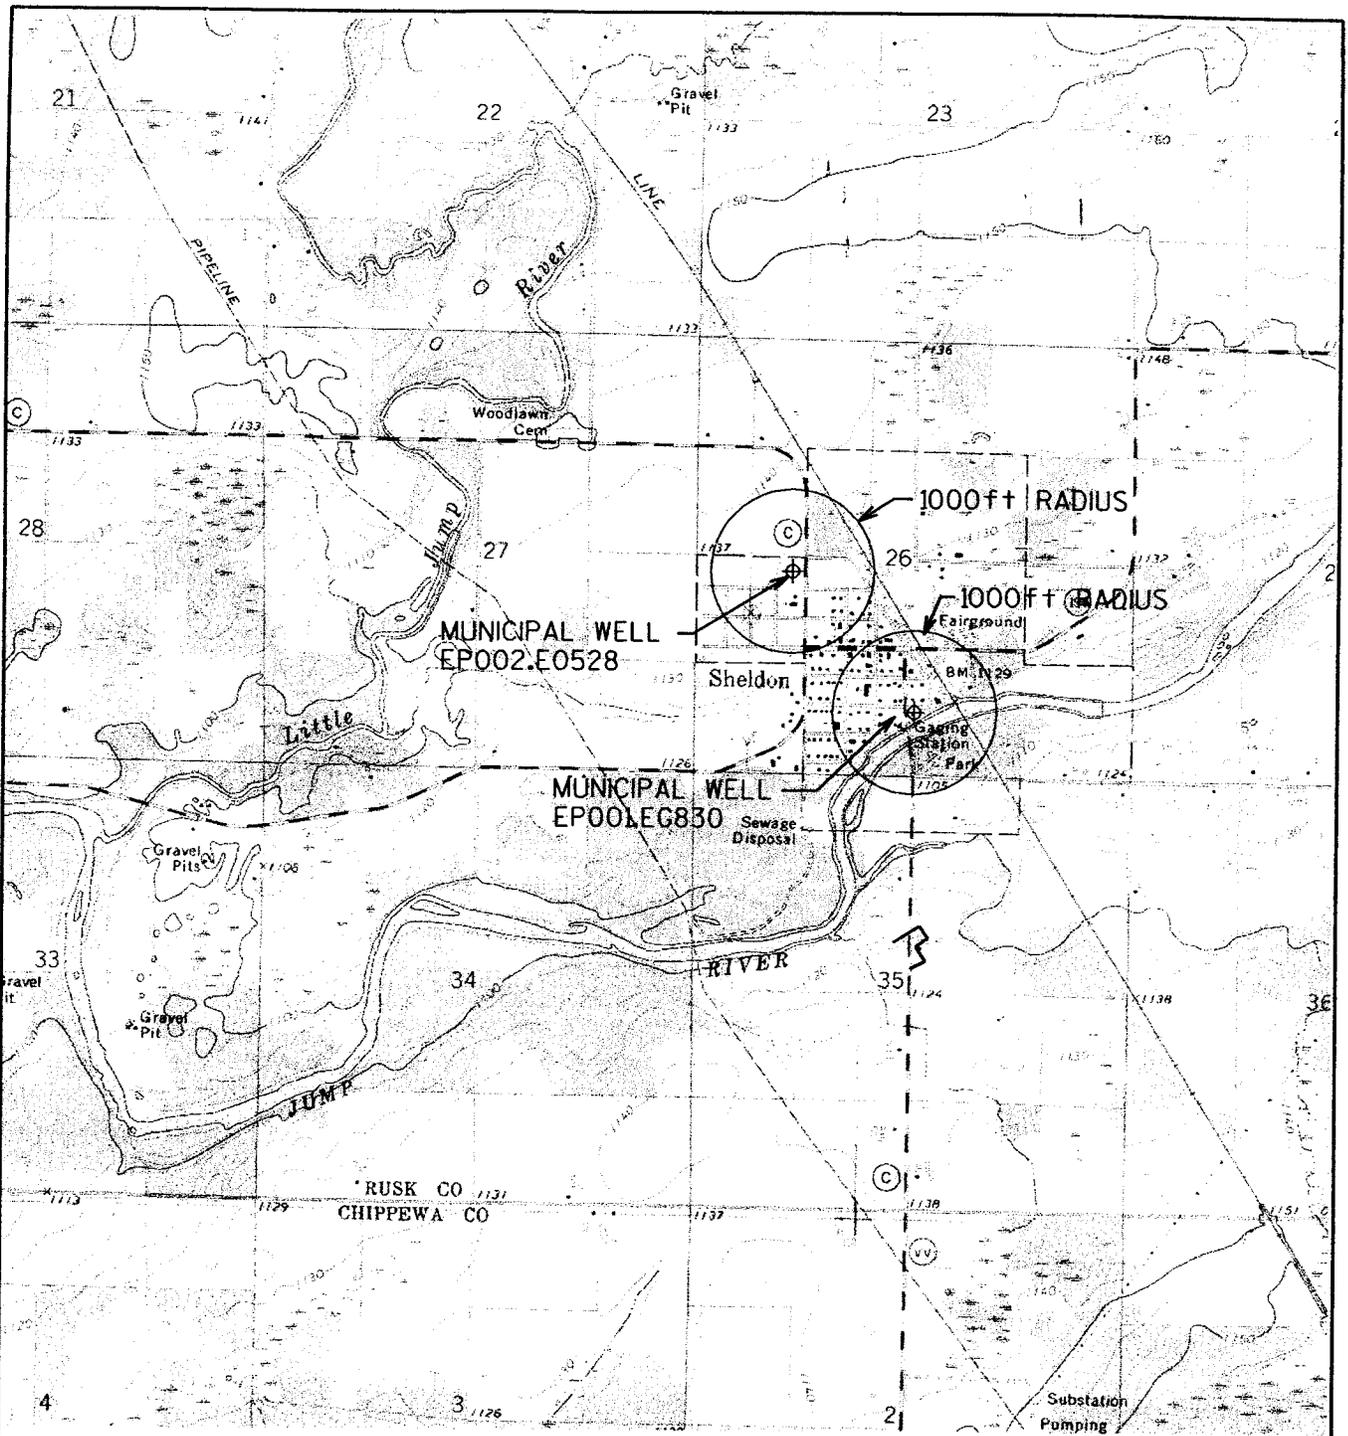

NOTE: THIS DRAWING WAS PREPARED IN COLOR. REPRODUCTION BY MEANS OTHER THAN EQUIVALENT COLOR COPYING MAY CAUSE SOME DATA TO BE LOST OR MISREPRESENTED.

USGS MAP: SHELDON QUADRANGLE 1971

SCALE 1:24000

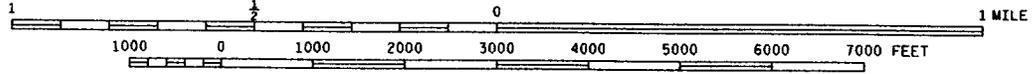

K:\WASTE\SHELDONUS.DGN

SHELDON COOPERATIVE
SHELDON, WISCONSIN


DRN. BY: *gjl* GJS
CHK. BY: *gjs* GJS
DATE: JAN 2002



LOCATION MAP


FIGURE
1

PEN TABLE = mike.tb1
 DATE OF PLOT = 10/05/94
 DESIGN FILE IS kizwatestloca.dgn
 DON LEVELS ON = 1-63

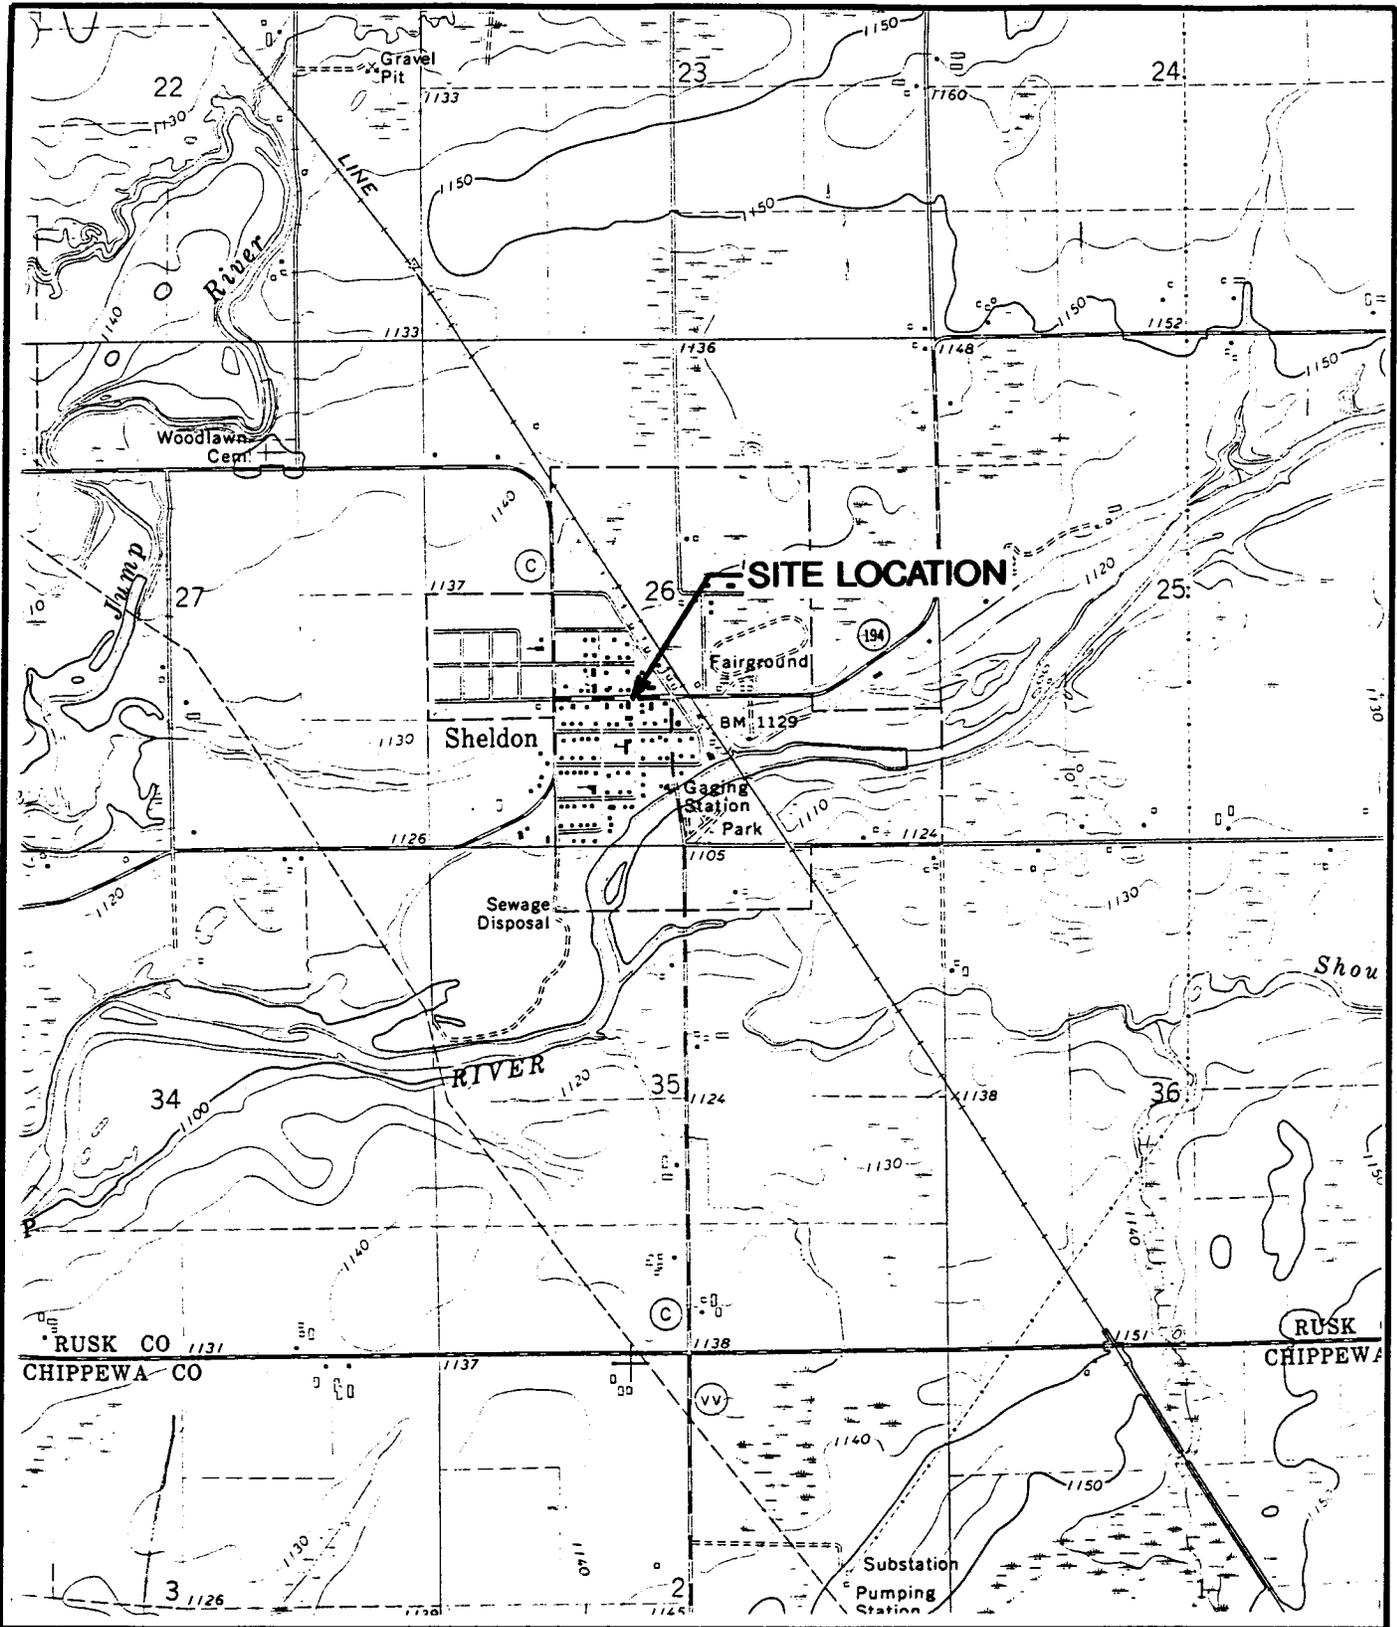

MAP SOURCE: U.S.G.S. MAP
 SHELDON (1971)

SCALE 1:24000

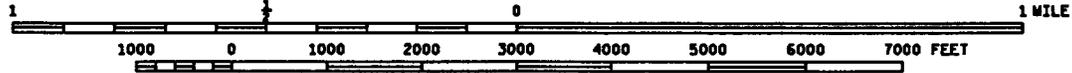

REMEDIAL INVESTIGATION
 DAIRYLAND IMPLEMENT
 SHELDON, WISCONSIN


DRN. BY: MLE *MLE*
 CHK. BY: LAR *LAR*
 DATE: OCTOBER 1994



LOCATION MAP

FIGURE

1

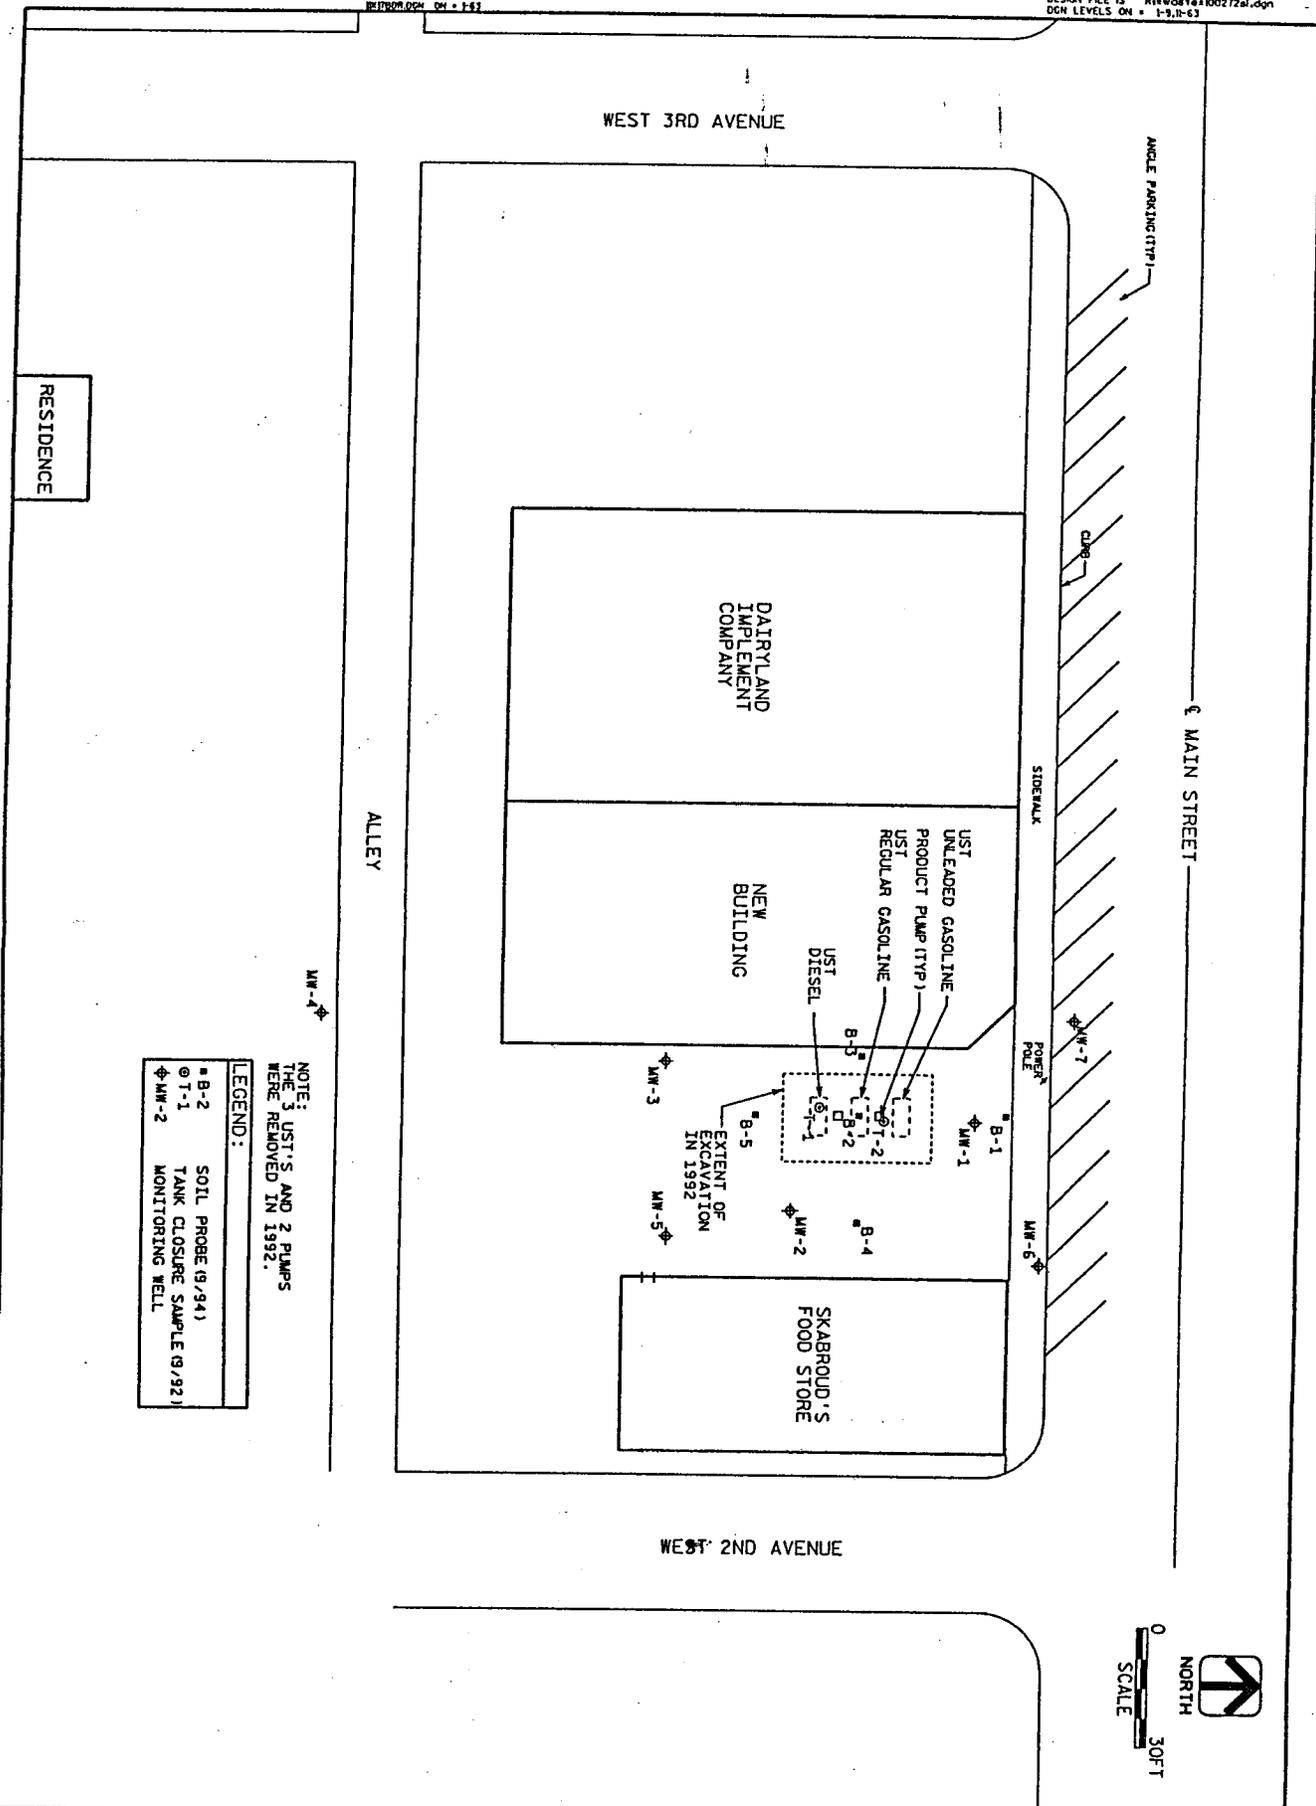

NOTE:
 3 UST'S AND 2 PUMPS
 WERE REMOVED IN 1992.

LEGEND:	
■ B-2	SOIL PROBE (9/94)
⊙ T-1	TANK CLOSURE SAMPLE (9/92)
⊕ MW-2	MONITORING WELL

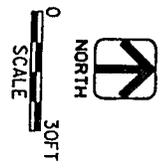


TABLE 2
GROUND WATER ANALYTICAL RESULTS
DAIRYLAND IMPLEMENT

Location	Date	GRO ug/L	DRO ug/L	Benzene ug/L	Toluene ug/L	Ethylbenzene ug/L	Total Xylenes ug/L	Total Trimethylbenzenes ug/L	Carbon Tetrachloride ug/L	Chloroform ug/L	1,2-Di-3-chloropropane ug/L	Tetra-chloroethene ug/L	Tri-chloroethene ug/L	cis-1,2-Dichloroethene ug/L	Naphthalene ug/L
MW-1	2/26/96	12700*	1700*	403	876	377	1,270	352	9.5	<5.0	<7.5	<10	<7.5	<5.0	237
	10/10/96	10300*	3300*	343	354	367	1,488	559	<2.0	<2.0	<3.0	<3.0	<2.0	<2.0	282
	5/22/97	8000*	3000*	450	480	420	2,050	930	<5.0	<5.0	<7.5	<7.5	<5.0	<5.0	190
	9/05/00	8200*	3900*	280	370	430	1,850	1000							230
	1/19/01	8600*	2000*	320	380	440	1,450	570							220
	4/19/01	8600		170	190	330	1,190	700							150
	7/18/01	7400	3100*	270	270	350	1,560	820							
MW-2	2/26/96	288*	170	20	<1.0	3.8	2	<2.5	20	18	0.7*	9.6	2.9	2.9	4.0
	10/10/96	74	<31	13	1.8	3.1	6.8	4.2*	<0.2	7.8	<0.3	<0.3	<0.2	<0.2	<0.8
	5/22/97	<30	<27	<0.20	<0.20	<0.20	<0.60	<1.1	<0.20	<0.20	<0.30	<0.30	<0.20	<0.20	<0.80
	9/05/00	<14	<19	<0.50	<0.50	<0.50	<1.50	<1.00							
7/18/01	<14		<0.40	<0.40	<0.40	<1.1	<0.80								
MW-3	2/26/96	1020*	570	121	<1.0	1.6	<3.0	<2.5	<0.2	<0.2	<0.3	<0.4	<0.3	0.7*	<1.5
	10/10/96	61*	220	1.6	<0.2	<0.2	<1.1	<1.1	<0.2	<0.2	<0.3	<0.3	<0.2	<0.2	<0.8
	5/22/97	47*	100	2.9	<0.20	<0.20	<0.60	<1.1	<0.20	<0.20	<0.30	<0.30	<0.20	<0.20	<0.80
	9/05/00	<14	<18	<0.50	<0.50	<0.50	<1.50	<1.00							
	7/18/01	<14		<0.40	<0.40	<0.40	<1.1	<0.80							
MW-4	10/10/96	139	650	7.4	71	6.6	10.8	4.1	<0.2	<0.2	<0.3	<0.3	<0.2	<0.2	2.0*
	5/22/97	280*	44*	7.5	160	9.0	11	10*	<1.0	<1.0	<1.5	<1.5	<1.0	<1.0	5.5*
	9/05/00	93	<19	3.0	1.0	9.2	23.0	18.0							
	7/18/01	97	<18	3.2	1.1	4.3	<1.70	4							
MW-5	10/10/96	<30	<30	<0.2	0.3*	<0.2	<0.6	<1.1	<0.2	<0.2	<0.3	<0.3	<0.2	<0.2	<0.8
	5/22/97	<30	<28	<0.3	<0.20	<0.20	<0.60	<1.1	<0.20	<0.20	<0.30	<0.30	<0.20	<0.20	<0.80
	9/05/00	<14	<19	<0.50	<0.50	<0.50	<1.50	<1.00							
	7/18/01	140*		<0.40	<0.40	<0.40	1.1	3.2							
	10/10/96	1570*	1300*	42	7.6	21	58	53	<0.4	<0.4	<0.6	<0.6	<0.4	<0.4	192
MW-6	5/22/97	1400*	1200*	18	7.0	28	142	377	<2.0	<2.0	<3.0	<3.0	<2.0	<2.0	200
	9/05/00	890	730	2.6	1.5	9.2	23.0	18.0							220
	1/19/01	15	<21	<0.40	<0.40	<0.40	<1.10	0.64							<1.0
	4/19/01	<14	<23	<0.40	<0.40	<0.40	<1.10	<0.80							<1.0
	7/18/01	350	150	42.0	0.77	2.2	9.79	8.9							<1.0
	7/18/01	360*	360*	42.0	0.94	2.4	10.3	9.5							
	10/10/96	7960*	3600*	58	37*	145	710	1,072	<10	<10	<15	<15	<10	<10	358
MW-7	5/22/97	4500*	2500*	16	22	29	380	740	<2.0	<2.0	<3.0	<3.0	<2.0	<2.0	150
	9/05/00	960	1200	3.9	1.9	11	47	128							27
	1/19/01	1900*	690*	29	18	48	159	202							46
	7/19/01	2100*		26	11	45	155	198							41
Duplicate	4/19/01	1500*	360	0.55	<0.40	9	23.6	88							19
	4/19/01	1300	360	0.46	<0.40	8.2	20.4	76							19
	7/18/01	840	94	12	<0.80	5.2	17.0	90							19
Enforcement Standard	--	--	5	1,000	700	10,000	480	5	6	0.2	5	5	5	70	40
Preventive Action Limit	--	--	0.5	200	140	1,000	96	0.5	0.6	0.02	0.5	0.5	0.5	7.0	8

--- = Parameter not analyzed
* = See laboratory analytical report for footnote.


GRO = Gasoline range organics
DRO = Diesel range organics

= Exceeds Enforcement Standard
= Exceeds Preventive Action Limit


403

DATE: MAR 2001
 CHK. BY: GJS
 DWN. BY: GJS


REMEDIAL INVESTIGATION
 DAIRYLAND IMPLEMENT
 SHELDON, WISCONSIN

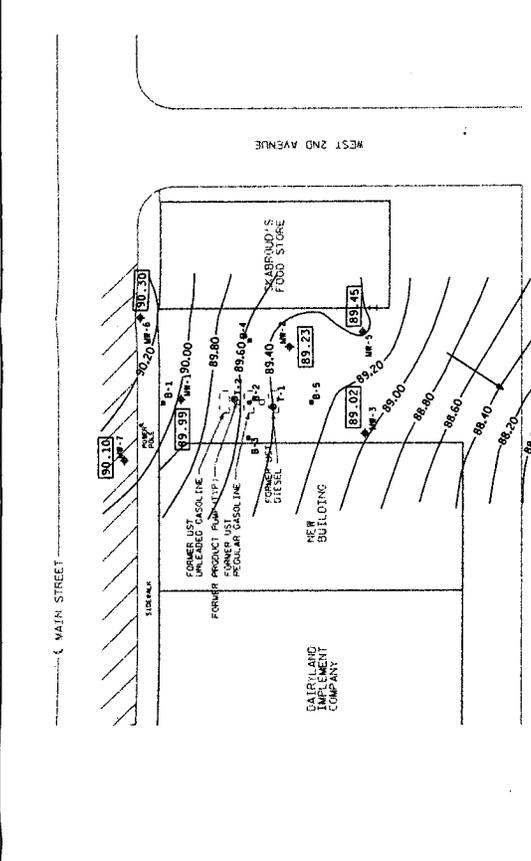


JULY 18, 2001

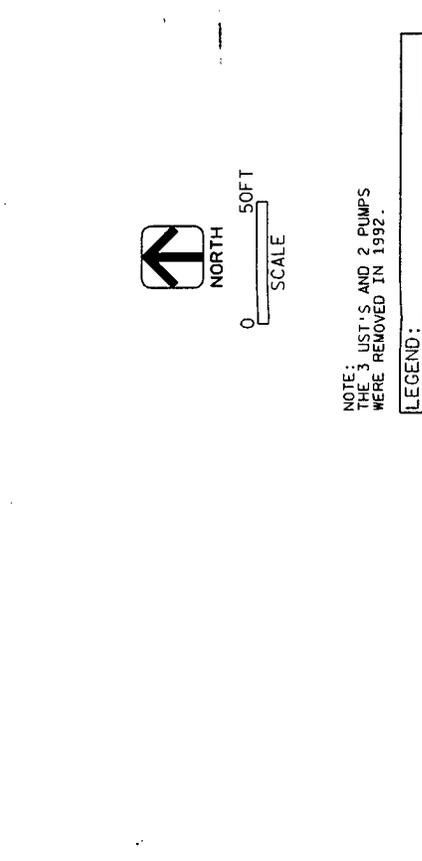

JANUARY 19, 2001

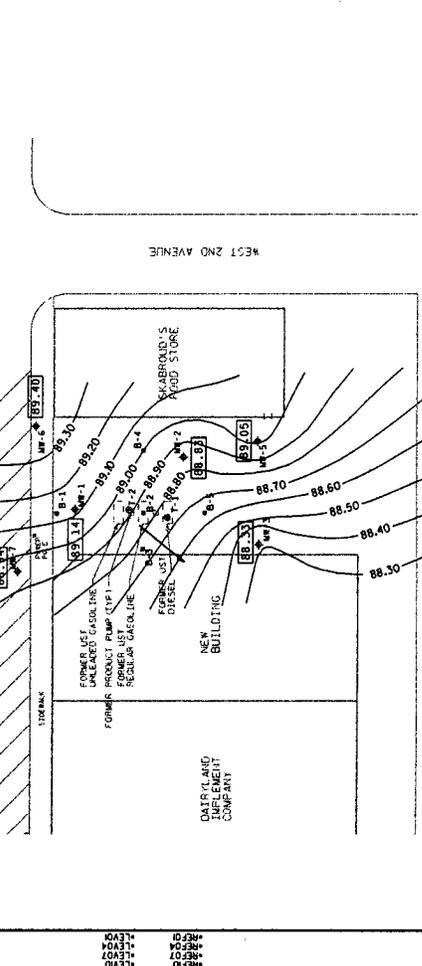

APRIL 19, 2001

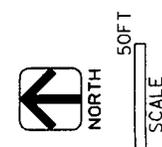

NOTE: THE 3 UST'S AND 2 PUMPS WERE REMOVED IN 1992.



LEGEND:
 ■ B-2 SOIL PROBE (9/94)
 ○ T-1 TANK CLOSURE SAMPLE (9/92)
 ⊕ MW-2 MONITORING WELL
 → GROUND WATER FLOW DIRECTION

NOTE: THIS DRAWING WAS PREPARED IN COLOR. REPRODUCTION BY ANY OTHER MEANS WITHOUT THE ORIGINAL COLOR COPIING MAY CAUSE SOME DATA TO BE LOST OR MISREPRESENTED.

REV TABLE = 1/10/17/2008/AR/ITAL.TM
 DESIGN FILE IS 1/10/17/2008/AR/ITAL.dgn
 DATE OF PLOT = 02/01/03
 DGN LEVELS ON = 1-19,21-43

SECTION ON = 1-83
 BOREHOLE ON = 1-83


SECTION ON = 1-53
 BOREHOLE ON = 1-53

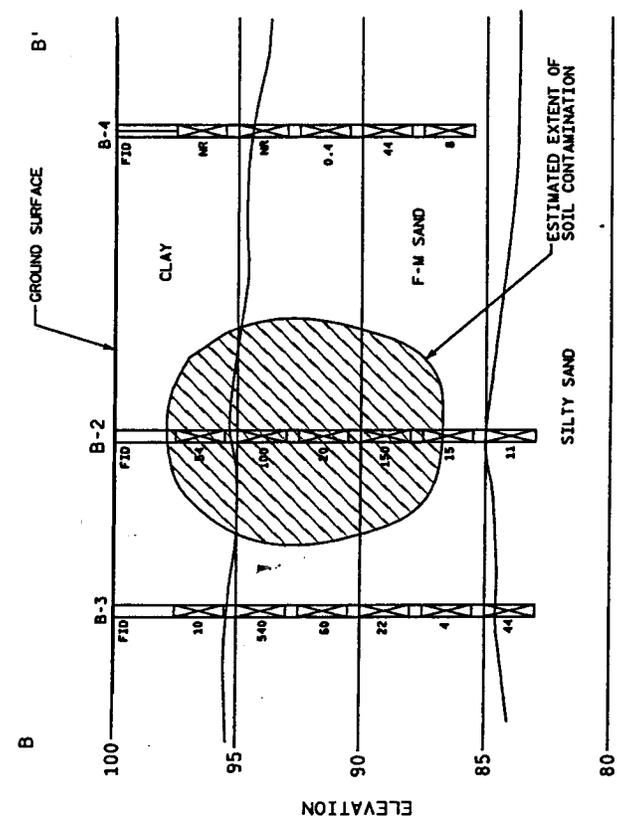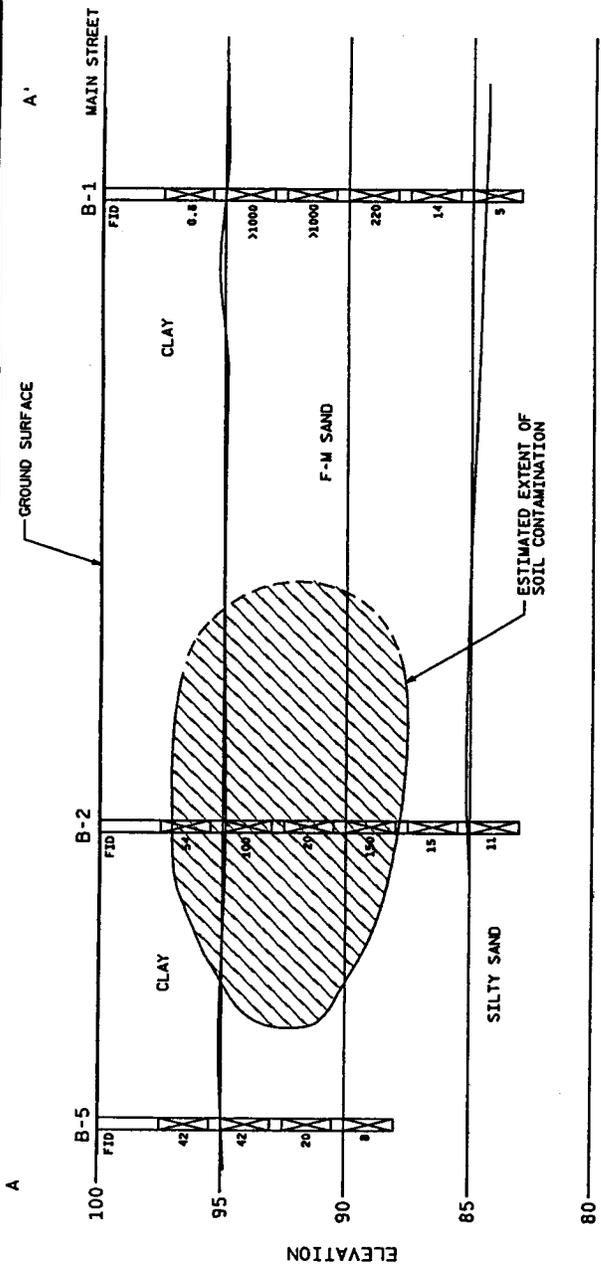

SCALE: 1"=10' HORIZ.
 1"=5' VERT.

LEGEND:

FID	FLAME IONIZATION DETECTOR
MR	NO RESPONSE

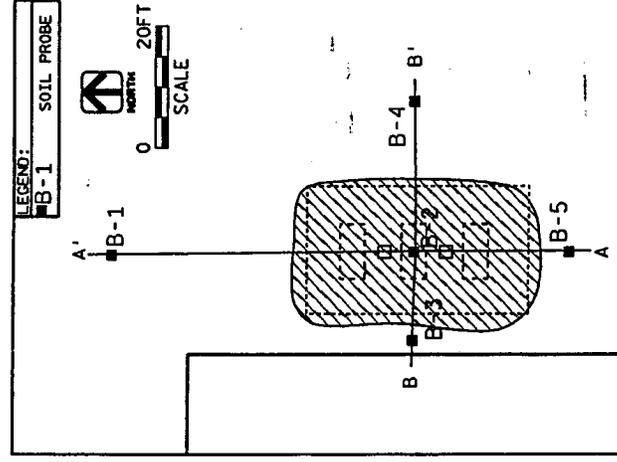

CROSS SECTION A-A'
 AND B-B'


ARRES ASSOCIATES
 DATE: AUGUST 1993
 DRN. BY: M.E. [Signature]
 DRN. FILE IS 1/10/17/2008/AR/ITAL.dgn

REMEDIAL INVESTIGATION
 DAIRYLAND IMPLEMENT
 SHELDON, WISCONSIN


FIGURE
 3

Statement

The legal description attached to this statement describes the contaminated property of Dairyland Implement Company and is complete and accurate.

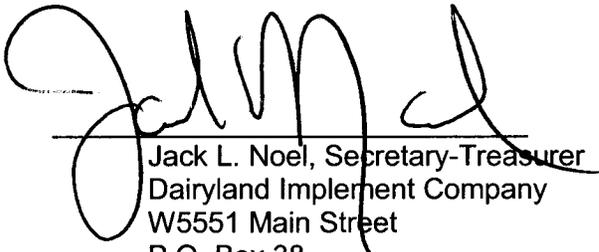

Jack L. Noel, Secretary-Treasurer
Dairyland Implement Company
W5551 Main Street
P.O. Box 38
Sheldon, WI 54766-0038
(715) 452-5195

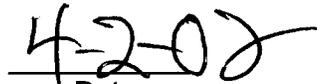

Date

Block 9

DAIRYLAND IMPLEMENT CO.

BOX 38 MAIN STREET
SHELDON, WI 54766



May 28, 2002

Mr. Martin Huhn
Village of Sheldon Clerk
W5605 Lacy Street
Sheldon, WI 54766

Re: Residual Contamination

Dear Mr. Huhn:

Ground water contamination that appears to have originated on the property located at W 5551 Main Street possibly migrated onto the right-of-way of Main Street. The levels of benzene, toluene, ethylbenzene, and total trimethylbenzene contamination in the ground water are above the Wisconsin Administrative Code NR 140 groundwater enforcement standards. Other sources of contamination might be contributing to the elevated concentrations. However, the environmental consultants who investigated this contamination informed me that this ground water contaminant plume is stable or receding and will naturally degrade over time. I believe that allowing natural attenuation to complete the cleanup at this site will meet the requirements for case closure that are found in chapter NR 726, Wisconsin Administrative Code. I will request the Wisconsin Department of Natural Resources (WDNR) to accept natural attenuation as the final remedy for this site and grant case closure. Closure means that the WDNR will not require any further investigation or cleanup action to be taken, other than reliance on natural attenuation.

Because the source of the ground water contamination is not on your property, neither you nor any subsequent owner of your property will be held responsible for investigation or cleanup of this ground water contamination, as long as you and any subsequent owners comply with the requirements of Section 292.13, Wisconsin Statutes. This includes allowing access to your property for environmental investigation or cleanup if access is required. For further information on the requirements of Section 292.13, Wisconsin Statutes, you may call (800) 367-6076 for calls originating in Wisconsin, or (608) 264-6020 if you are calling from out of state or within the Madison area, to obtain a copy of the WDNR publication #RR-589, Fact Sheet 10: Guidance for Dealing with Properties Affected by Off-Site Contamination.

The WDNR will not review my closure request for at least 30 days after the date of this letter. As an affected property owner, you have a right to contact the WDNR to provide any technical information you may have that indicates closure should not be granted for this site. If you would like to submit any information to the WDNR that is relevant to this closure request, you should mail that information to:

Mr. William Schultz
Wisconsin Department of Natural Resources
107 Suttiff Avenue
Rhineland, WI 54501

DAIRYLAND IMPLEMENT CO.

BOX 38 MAIN STREET
SHELDON, WI 54766



Mr. Martin Huhn
May 28, 2002
Page 2 of 2

If this case is closed, all properties within the site boundaries where ground water contamination exceeds chapter NR 140 ground water enforcement standards will be listed on the WDNR geographic information system (GIS) registry of closed remediation sites. The information on the GIS registry includes maps showing the location of properties in Wisconsin where ground water contamination above chapter NR 140 enforcement standards were found at the time that the case was closed. This GIS registry will be available to the general public on the WDNR Internet website.

Should you or any subsequent property owner wish to construct or reconstruct a well on your property, special well construction standards may be necessary to protect the well from the residual ground water contamination. Any well driller who proposes to construct a well on your property in the future will first need to call the Diggers Hotline (800-242-8511) if your property is located outside the service area of a municipally-owned water system, or contact the WDNR Drinking Water program if your property is located within the designated service area of a municipally owned water system, to determine if there is a need for special well construction standards.

When the WDNR makes a decision on the closure request, it will be documented in a letter. If closure is granted, you can request a copy from me, or obtain a copy by writing to the agency address above or by accessing the WDNR GIS Registry of Closed Remediation Sites on the internet at www.dnr.state.wi.us/org/at/et/geo/gwur. A copy of the closure letter is included as part of the site file on the GIS registry of closed remediation sites.

If you need more information, you may contact me at P.O. Box 38, Sheldon, WI 54766 (telephone no. (715) 452-5195), or you may contact William Schultz at the address shown above (telephone no. (715) 365-8965).

Sincerely,

Dairyland Implement Company

Jack Noel
Secretary-Treasurer

SENDER: COMPLETE THIS SECTION

- Complete items 1, 2, and 3. Also complete item 4 if Restricted Delivery is desired.
- Print your name and address on the reverse so that we can return the card to you.
- Attach this card to the back of the mailpiece, or on the front if space permits.

1. Article Addressed to:

Martin Huhn
 Village of Sheldon
 W5605 Lacy Street
 Sheldon, WI 54766

2. Article Number

(Transfer from service label)

7000 1670 0008 9251 4349

COMPLETE THIS SECTION ON DELIVERY

A. Signature

X *Village of Sheldon*
Martin Huhn

- Agent
- Addressee

B. Received by (Printed Name)

MARTIN HUHN

C. Date of Delivery

6/27/02

D. Is delivery address different from item 1? Yes
 If YES, enter delivery address below: No

3. Service Type

- Certified Mail Express Mail
- Registered Return Receipt for Merchandise
- Insured Mail C.O.D.

4. Restricted Delivery? (Extra Fee)

Yes

**U.S. Postal Service
 CERTIFIED MAIL RECEIPT**

(Domestic Mail Only; No Insurance Coverage Provided)

Ayres Associates - Galy Swiatko

Postage	\$.34
Certified Fee	2.10
Return Receipt Fee (Endorsement Required)	1.50
Restricted Delivery Fee (Endorsement Required)	-
Total Postage & Fees	\$ 3.94

Postmark Here
 JUN 21 2002 PM

4349 9251 0008 1670 7000

Sent To
 Martin Huhn, Village of Sheldon
 Street, Apt. No., or PO Box No.
 W5605 Lacy Street
 City, State, ZIP+4
 Sheldon, WI 54766