

GIS REGISTRY
Cover Sheet

May, 2009
(RR 5367)

Source Property Information

CLOSURE DATE: Jan 5, 2010

BRRTS #:

ACTIVITY NAME:

PROPERTY ADDRESS:

MUNICIPALITY:

PARCEL ID #:

FID #:

DATCP #:

COMM #:

***WTM COORDINATES:**

X: Y:

** Coordinates are in
WTM83, NAD83 (1991)*

WTM COORDINATES REPRESENT:

- Approximate Center Of Contaminant Source
- Approximate Source Parcel Center

Please check as appropriate: (BRRTS Action Code)

Contaminated Media:

- Groundwater Contamination > ES (236)
- Contamination in ROW
- Off-Source Contamination
(note: for list of off-source properties see "Impacted Off-Source Property")
- Soil Contamination > *RCL or **SSRCL (232)
- Contamination in ROW
- Off-Source Contamination
(note: for list of off-source properties see "Impacted Off-Source Property")

Land Use Controls:

- N/A (Not Applicable)
- Soil: maintain industrial zoning (220)
(note: soil contamination concentrations between non-industrial and industrial levels)
- Structural Impediment (224)
- Site Specific Condition (228)
- Cover or Barrier (222)
(note: maintenance plan for groundwater or direct contact)
- Vapor Mitigation (226)
- Maintain Liability Exemption (230)
(note: local government or economic development corporation)

Monitoring Wells:

Are all monitoring wells properly abandoned per NR 141? (234)

- Yes No N/A

** Residual Contaminant Level
** Site Specific Residual Contaminant Level*

This Adobe Fillable form is intended to provide a list of information that is required for evaluation for case closure. It is to be used in conjunction with Form 4400-202, Case Closure Request. The closure of a case means that the Department has determined that no further response is required at that time based on the information that has been submitted to the Department.

NOTICE: Completion of this form is mandatory for applications for case closure pursuant to ch. 292, Wis. Stats. and ch. NR 726, Wis. Adm. Code, including cases closed under ch. NR 746 and ch. NR 726. The Department will not consider, or act upon your application, unless all applicable sections are completed on this form and the closure fee and any other applicable fees, required under ch. NR 749, Wis. Adm. Code, Table 1 are included. It is not the Department's intention to use any personally identifiable information from this form for any purpose other than reviewing closure requests and determining the need for additional response action. The Department may provide this information to requesters as required by Wisconsin's Open Records law [ss. 19.31 - 19.39, Wis. Stats.].

BRRTS #: 02-13-549243

PARCEL ID #: 071007213011

ACTIVITY NAME: WDOA Central Facility

WTM COORDINATES: X: 572060 Y: 290748

CLOSURE DOCUMENTS (the Department adds these items to the final GIS packet for posting on the Registry)

- Closure Letter**
- Maintenance Plan** (if activity is closed with a land use limitation or condition (land use control) under s. 292.12, Wis. Stats.)
- Conditional Closure Letter**
- Certificate of Completion (COC)** for VPLE sites

SOURCE LEGAL DOCUMENTS

- Deed:** The most recent deed as well as legal descriptions, for the **Source Property** (where the contamination originated). Deeds for other, off-source (off-site) properties are located in the **Notification** section.
Note: If a property has been purchased with a land contract and the purchaser has not yet received a deed, a copy of the land contract which includes the legal description shall be submitted instead of the most recent deed. If the property has been inherited, written documentation of the property transfer should be submitted along with the most recent deed.
- Certified Survey Map:** A copy of the certified survey map or the relevant section of the recorded plat map for those properties where the legal description in the most recent deed refers to a certified survey map or a recorded plat map. (lots on subdivided or platted property (e.g. lot 2 of xyz subdivision)).
Figure #: **Title:**
- Signed Statement:** A statement signed by the Responsible Party (RP), which states that he or she believes that the attached legal description accurately describes the correct contaminated property.

MAPS (meeting the visual aid requirements of s. NR 716.15(2)(h))

Maps must be no larger than 8.5 x 14 inches unless the map is submitted electronically.

- Location Map:** A map outlining all properties within the contaminated site boundaries on a U.S.G.S. topographic map or plat map in sufficient detail to permit easy location of all parcels. If groundwater standards are exceeded, include the location of all potable wells within 1200 feet of the site.
Note: Due to security reasons municipal wells are not identified on GIS Packet maps. However, the locations of these municipal wells must be identified on Case Closure Request maps.
Figure #: **Title:**
- Detailed Site Map:** A map that shows all relevant features (buildings, roads, individual property boundaries, contaminant sources, utility lines, monitoring wells and potable wells) within the contaminated area. This map is to show the location of all contaminated public streets, and highway and railroad rights-of-way in relation to the source property and in relation to the boundaries of groundwater contamination exceeding a ch. NR 140 Enforcement Standard (ES), and/or in relation to the boundaries of soil contamination exceeding a Residual Contaminant Level (RCL) or a Site Specific Residual Contaminant Levels (SSRCL) as determined under s. NR 720.09, 720.11 and 720.19.
Figure #: 1 **Title: WDOA 202 South Thornton Avenue**
- Soil Contamination Contour Map:** For sites closing with residual soil contamination, this map is to show the location of all contaminated soil and a single contour showing the horizontal extent of each area of contiguous residual soil contamination that exceeds a Residual Contaminant Level (RCL) or a Site Specific Residual Contaminant Level (SSRCL) as determined under s. NR 720.09, 720.11 and 720.19.
Figure #: **Title:**

BRRTS #: 02-13-549243

ACTIVITY NAME: WDOA Central Facility

MAPS (continued)

- Geologic Cross-Section Map:** A map showing the source location and vertical extent of residual soil contamination exceeding a Residual Contaminant Level (RCL) or a Site Specific Residual Contaminant Level (SSRCL). If groundwater contamination exceeds a ch. NR 140 Enforcement Standard (ES) when closure is requested, show the source location and vertical extent, water table and piezometric elevations, and locations and elevations of geologic units, bedrock and confining units, if any.

Figure #: Title:

Figure #: Title:

- Groundwater Isoconcentration Map:** For sites closing with residual groundwater contamination, this map shows the horizontal extent of all groundwater contamination exceeding a ch. NR140 Preventive Action Limit (PAL) and an Enforcement Standard (ES). Indicate the direction and date of groundwater flow, based on the most recent sampling data.

Note: This is intended to show the total area of contaminated groundwater.

Figure #: Title:

- Groundwater Flow Direction Map:** A map that represents groundwater movement at the site. If the flow direction varies by more than 20° over the history of the site, submit 2 groundwater flow maps showing the maximum variation in flow direction.

Figure #: Title:

Figure #: Title:

TABLES (meeting the requirements of s. NR 716.15(2)(h)(3))

Tables must be no larger than 8.5 x 14 inches unless the table is submitted electronically. Tables must not contain shading and/or cross-hatching. The use of **BOLD** or *ITALICS* is acceptable.

- Soil Analytical Table:** A table showing remaining soil contamination with analytical results and collection dates.
Note: This is one table of results for the contaminants of concern. Contaminants of concern are those that were found during the site investigation, that remain after remediation. It may be necessary to create a new table to meet this requirement.

Table #: 1 Title: Summary of Soil Analytical Results

- Groundwater Analytical Table:** Table(s) that show the most recent analytical results and collection dates, for all monitoring wells and any potable wells for which samples have been collected.

Table #: 2 Title: Summary of Groundwater Analytical Results

- Water Level Elevations:** Table(s) that show the previous four (at minimum) water level elevation measurements/dates from all monitoring wells. If present, free product is to be noted on the table.

Table #: Title:

IMPROPERLY ABANDONED MONITORING WELLS

For each monitoring well not properly abandoned according to requirements of s. NR 141.25 include the following documents.

Note: If the site is being listed on the GIS Registry for only an improperly abandoned monitoring well you will only need to submit the documents in this section for the GIS Registry Packet.

- Not Applicable**

- Site Location Map:** A map showing all surveyed monitoring wells with specific identification of the monitoring wells which have not been properly abandoned.

Note: If the applicable monitoring wells are distinctly identified on the Detailed Site Map this Site Location Map is not needed.

Figure #: Title:

- Well Construction Report:** Form 4440-113A for the applicable monitoring wells.

- Deed:** The most recent deed as well as legal descriptions for each property where a monitoring well was not properly abandoned.

- Notification Letter:** Copy of the notification letter to the affected property owner(s).

BRRTS #: 02-13-549243

ACTIVITY NAME: WDOA Central Facility

NOTIFICATIONS


Source Property

- Letter To Current Source Property Owner:** If the source property is owned by someone other than the person who is applying for case closure, include a copy of the letter notifying the current owner of the source property that case closure has been requested.
- Return Receipt/Signature Confirmation:** Written proof of date on which confirmation was received for notifying current source property owner.

Off-Source Property

Group the following information per individual property and label each group according to alphabetic listing on the "Impacted Off-Source Property" attachment.

- Letter To "Off-Source" Property Owners:** Copies of all letters sent by the Responsible Party (RP) to owners of properties with groundwater exceeding an Enforcement Standard (ES), and to owners of properties that will be affected by a land use control under s. 292.12, Wis. Stats.
Note: Letters sent to off-source properties regarding residual contamination must contain standard provisions in Appendix A of ch. NR 726.
Number of "Off-Source" Letters:
- Return Receipt/Signature Confirmation:** Written proof of date on which confirmation was received for notifying any off-source property owner.
- Deed of "Off-Source" Property:** The most recent deed(s) as well as legal descriptions, for all affected deeded **off-source property(ies)**. This does not apply to right-of-ways.
Note: If a property has been purchased with a land contract and the purchaser has not yet received a deed, a copy of the land contract which includes the legal description shall be submitted instead of the most recent deed. If the property has been inherited, written documentation of the property transfer should be submitted along with the most recent deed.
- Letter To "Governmental Unit/Right-Of-Way" Owners:** Copies of all letters sent by the Responsible Party (RP) to a city, village, municipality, state agency or any other entity responsible for maintenance of a public street, highway, or railroad right-of-way, within or partially within the contaminated area, for contamination exceeding a groundwater Enforcement Standard (ES) and/or soil exceeding a Residual Contaminant Level (RCL) or a Site Specific Residual Contaminant Level (SSRCL).
Number of "Governmental Unit/Right-Of-Way Owner" Letters:

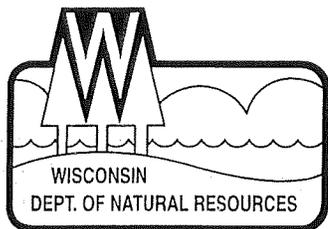

State of Wisconsin \ DEPARTMENT OF NATURAL RESOURCES

Jim Doyle, Governor
Matthew J. Frank, Secretary
Lloyd L. Eagan, Regional Director

South Central Region Headquarters
3911 Fish Hatchery Road
Fitchburg, Wisconsin 53711-5397
Telephone 608-275-3266
FAX 608-275-3338
TTY Access via relay - 711

January 5, 2010

File Ref: 02-13-549243
Dane County

Mr. Jim McMillan
Wisconsin Department of Administration
PO Box 7866
Madison, WI 53707

Subject: Final Closure: WDOA Central Facility, 202 South Thornton Avenue, Madison

Dear Mr. McMillan:

On October 23, 2007, the South Central Region Closure Committee reviewed the above referenced case for closure. This committee reviews environmental remediation cases for compliance with state laws and standards to maintain consistency in the closure of these cases. On October 24, 2007, you were notified that the Closure Committee had granted conditional closure to this case.

On January 5, 2010 the Department received information or documentation indicating that you have complied with the requirements for final closure. Based on the correspondence and data provided, it appears that your case meets the closure requirements in ch. NR 726, Wisconsin Administrative Code. The Department considers this case closed and no further investigation or remediation is required at this time.

GIS Registry

This site will be listed on the Remediation and Redevelopment Program's GIS Registry. The specific reasons are summarized below:

- Groundwater contamination is present above Chapter NR 140 enforcement standards


This letter and information that was submitted with your closure request application will be included on the GIS Registry. To review the sites on the GIS Registry web page, visit the RR Sites Map page at <http://dnr.wi.gov/org/aw/rr/gis/index.htm>. If the property is listed on the GIS Registry because of remaining contamination and you intend to construct or reconstruct a well, you will need prior Department approval in accordance with s. NR 812.09(4)(w), Wis. Adm. Code. To obtain approval, Form 3300-254 needs to be completed and submitted to the DNR Drinking and Groundwater program's regional water supply specialist. This form can be obtained on-line <http://dnr.wi.gov/org/water/dwg/3300254.pdf> or at the web address listed above for the GIS Registry.

Residual Groundwater Contamination

Groundwater impacted by chlorinated chemical contamination greater than enforcement standards set forth in ch. NR140, Wis. Adm. Code, is present on this contaminated property. For more detailed information regarding the locations where groundwater samples have been collected (i.e., monitoring well locations) and the associated contaminant concentrations, refer to the Remediation and Redevelopment Program's GIS Registry at the RR Sites Map page at <http://dnr.wi.gov/org/aw/rr/gis/index.htm>.


The Department appreciates your efforts to restore the environment at this site. If you have any questions regarding this closure decision or anything outlined in this letter, please contact Michael Schmoller at 608-275-3303.

Sincerely,

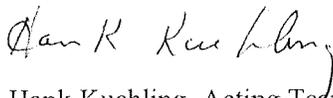A handwritten signature in black ink that reads "Hank Kuehling". The signature is written in a cursive style with a large, sweeping "H" and "K".

Hank Kuehling, Acting Team Supervisor
South Central Region Remediation & Redevelopment Program

cc: Dan Haak, RMT, Inc, 744 Heartland Trail, Madison, WI 53717

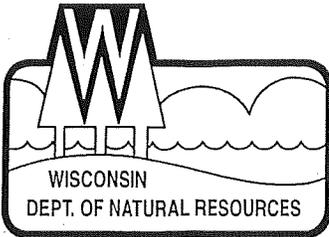

State of Wisconsin \ DEPARTMENT OF NATURAL RESOURCES

Jim Doyle, Governor
Matthew J. Frank, Secretary
Lloyd L. Eagan, Regional Director

South Central Region Headquarters
3911 Fish Hatchery Road
Fitchburg, Wisconsin 53711-5397
Telephone 608-275-3266
FAX 608-275-3338
TTY Access via relay - 711

October 24, 2007

File Ref: 02-13-549243
Dane County

Mr. Jim McMillan
Wisconsin Department of Administration
Po Box 7866
Madison, WI 53707-7866

Subject: Conditional Closure – WDOA Central Facility, 202 South Thornton Street,
Madison

Dear Mr. McMillan:

On October 23, 2007, the South Central Region Closure Committee reviewed your request for closure of the case described above. The Committee reviews environmental remediation cases for compliance with state rules and statutes to maintain consistency in the closure of these cases. After careful review of the closure request, the Committee has determined that the chlorinated contamination on the site appears to have been investigated and remediated to the extent practicable under site conditions. Your case has been remediated to Department standards in accordance with s. NR 726.05, Wis. Adm. Code and will be closed if the following conditions are satisfied:

MONITORING WELL ABANDONMENT

The monitoring well at the site must be properly abandoned in compliance with ch. NR 141, Wis. Adm. Code. Documentation of well abandonment must be submitted to me on Form 3300-5B found at www.dnr.state.wi.us/org/water/dwg/gw/ or provided by the Department of Natural Resources.

When the above conditions have been satisfied, please submit the appropriate documentation (for example, well abandonment forms, disposal receipts, copies of correspondence, etc.) to verify that applicable conditions have been met, and your case will be closed. Your site will be listed on the DNR Remediation and Redevelopment GIS Registry of Closed Remediation Sites. Information that was submitted with your closure request application will be included on the GIS Registry. To review the site on the GIS Registry web page, visit <http://maps.dnr.state.wi.us/brrts>.

Please be aware that the case may be reopened pursuant to s. NR 726.09, Wis. Adm. Code, if additional information regarding site conditions indicates that contamination on or from the site poses a threat to public health, safety, or welfare or to the environment. If you have any questions regarding this letter, please contact me at 608-275-3303.

Sincerely,

Michael Schmoller
Hydrogeologist

This indenture, Made this 11th day of APRIL, A. D., 19 72 between GIDDINGS & LEWIS, INC.

a Corporation duly organized and existing under and by virtue of the laws of the State of Wisconsin, located at Fond du Lac Wisconsin, party of the first part, and THE STATE

OF WISCONSIN part y of the second part.

Witnesseth: That the said party of the first part, for and in consideration of the sum of One dollar and other valuable consideration

to it paid by the said part y of the second part, the receipt whereof is hereby confessed and acknowledged, has given, granted, bargained, sold, remised, released, aliened, conveyed and confirmed, and by these presents does give, grant, bargain, sell, remise, release, alien, convey and confirm unto the said part y of the second part, and its ~~heirs and assigns~~ assigns forever, the following described real estate, situated in the County of Dane and State of Wisconsin, to-wit:

All of Blocks 226 and 238, in the City of Madison, according to Farwell's Replat thereof, lying Southwest of the Southwest line of Thornton Avenue and also all of vacated Bridge Street lying between said Blocks 226 and 238, in the City of Madison; except that part of Block 238 deeded to the City of Madison for park and street purposes.

FEE # 2 EXEMPT

EXEMPT Pursuant to Section 77.25(2)

Together with all and singular the hereditaments and appurtenances thereunto belonging or in any wise appertaining; and all the estate, right, title, interest, claim or demand whatsoever, of the said party of the first part, either in law or equity, either in possession or expectancy of, in and to the above-bargained premises, and their hereditaments and appurtenances.

To have and to hold the said premises as above described with the hereditaments and appurtenances, unto the said part y of the second part, and to its ~~heirs and assigns~~ assigns FOREVER.

And the said Giddings & Lewis, Inc. party of the first part, for itself and its successors, does covenant, grant, bargain and agree to and with the said part y of the second part, and its ~~heirs and assigns~~ assigns, that at the time of the ensembling and delivery of these presents it is well seized of the premises above described, as of a good, sure, perfect, absolute and indefeasible estate of inheritance in the law, in fee simple and that the same are free and clear from all incumbrances whatever,

and that the above bargained premises in the quiet and peaceable possession of the said part y of the second part, and its ~~heirs and assigns~~ assigns, against all and every person or persons lawfully claiming the whole or any part thereof, it will forever WARRANT and DEFEND.

In Witness Whereof, the said Giddings & Lewis, Inc. party of the first part, has caused these presents to be signed by Allan L. McKay its President, and countersigned by George J. Becker its Secretary, at Fond du Lac, Wisconsin, and its corporate seal to be hereunto affixed, this 11th day of APRIL, A. D., 19 72

Signed and Sealed in Presence of

A. D. Edgerton
Joyce Roth

GIDDINGS & LEWIS, INC. Corporate Name
Allan L. McKay President
George J. Becker Secretary



21 7 1 2 3 

State of Wisconsin

FOND DU LAC County, } SS.

Personally came before me, this 11th day of APRIL, A. D., 1972, Allan L. McKay, President, and George J. Becker, Secretary of the above named Corporation, to me known to be the persons who executed the foregoing instrument, and to me known to be such President and Secretary of said Corporation, and acknowledged that they executed the foregoing instrument as such officers as the deed of said Corporation, by its authority.

A. D. Edgerton, Notary Public, State of Wisconsin. My commission expires is Permanent.

(This instrument drafted by Allan L. Edgerton)

300 D m
F I S E J V

117
INDEXED

GTR
TYPED 1322412
COMP No. 1
INT 63
Giddings & Lewis, Inc.
CITY

TYPED TO
COMP State of Wisconsin
32 89

Warranty Deed

REGISTERS OFFICE
State of Wisconsin,
Fond du Lac County.

Received for Record this 14 day of April, A. D., 1972, at 10:45 o'clock A.M., and recorded in Vol. 339 Records 430 of Deeds on page 430.

Stanley R. Shell, Register of Deeds, Deput.


State Reg. & Admin. Services
1 W. Wisconsin
Harry Fisher (call state ready) 6-1719

Vol. 339

Certification Statement

As the designated representative for the Wisconsin Department of Administration, and at the request of RMT, Inc., I am submitting this letter as written certification of the legal descriptions set forth in the GIS registry package.

I certify that, to the best of my knowledge, the legal descriptions provided in the GIS package submitted by RMT, Inc., are complete and accurate with respect to the properties impacted by the release at the Wisconsin Department of Administration Central Services Facility.

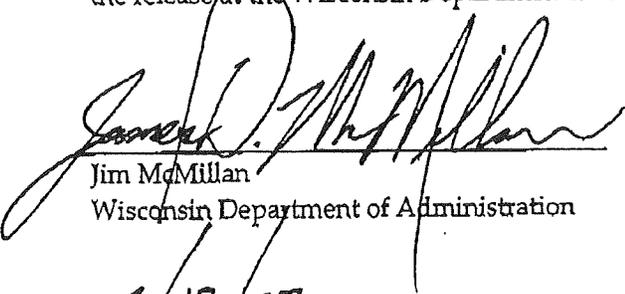


Jim McMillan
Wisconsin Department of Administration

6/13/07

Date

Map Created on May 01, 2007

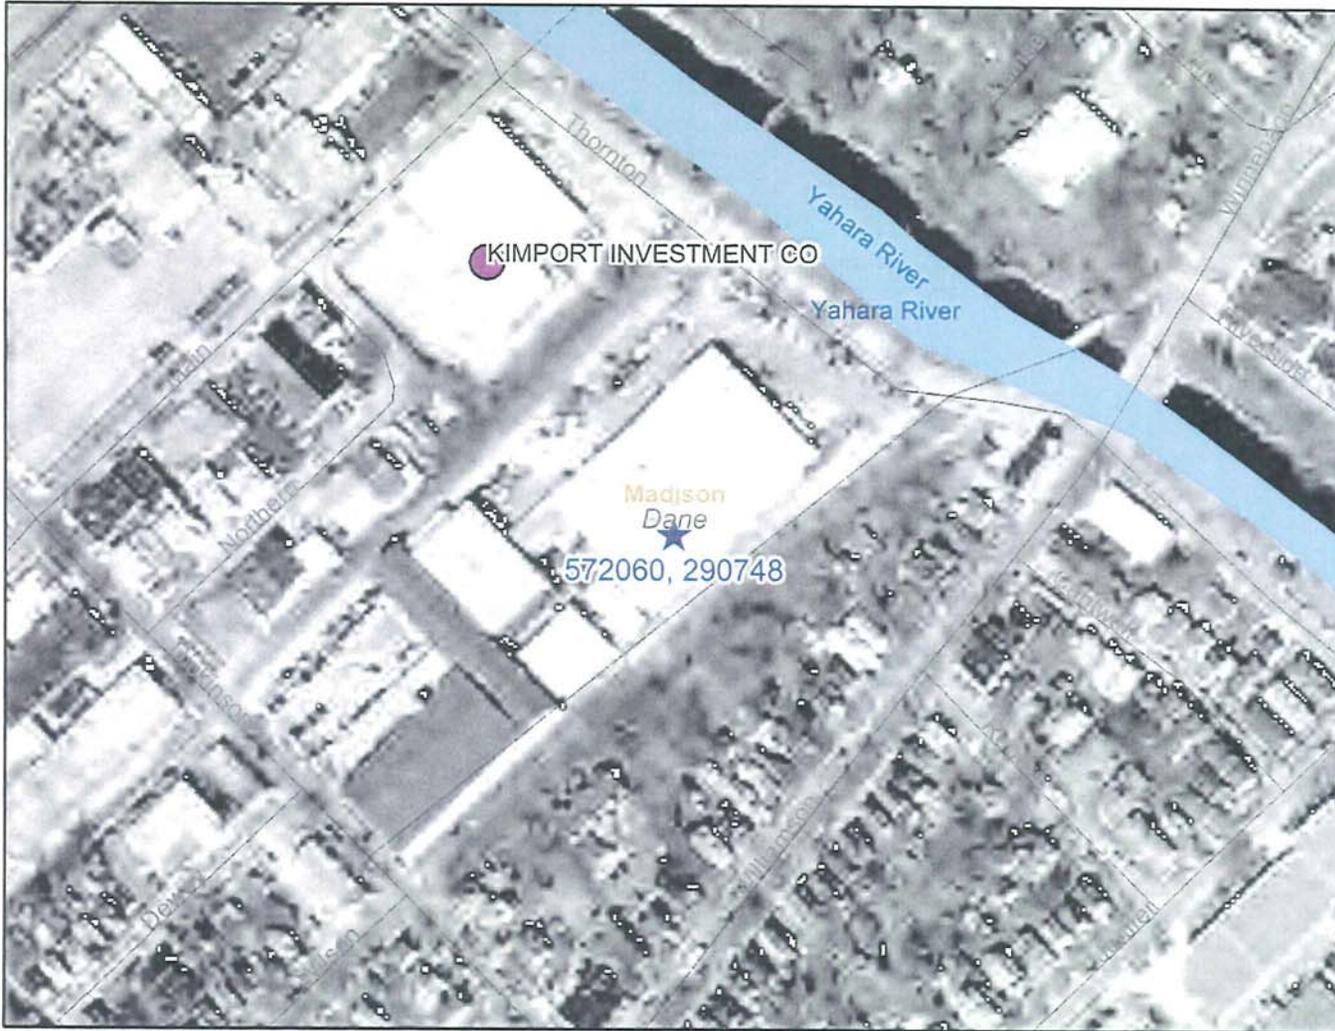

Legend

Sites Closed with Residual Contamination

-  Groundwater
-  Soil
-  Groundwater and Soil
-  Offsource Contamination
-  County Boundary
-  24K Open Water
-  Municipalities

0 260 520 780 ft.



Map created on May 1, 2007



Scale: 1:2,730

This map is a user generated static output from an Internet mapping site and is for general reference only. Data layers that appear on this map may or may not be accurate, current, or otherwise reliable. THIS MAP IS NOT TO BE USED FOR NAVIGATION.

Dane County DCiMap

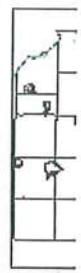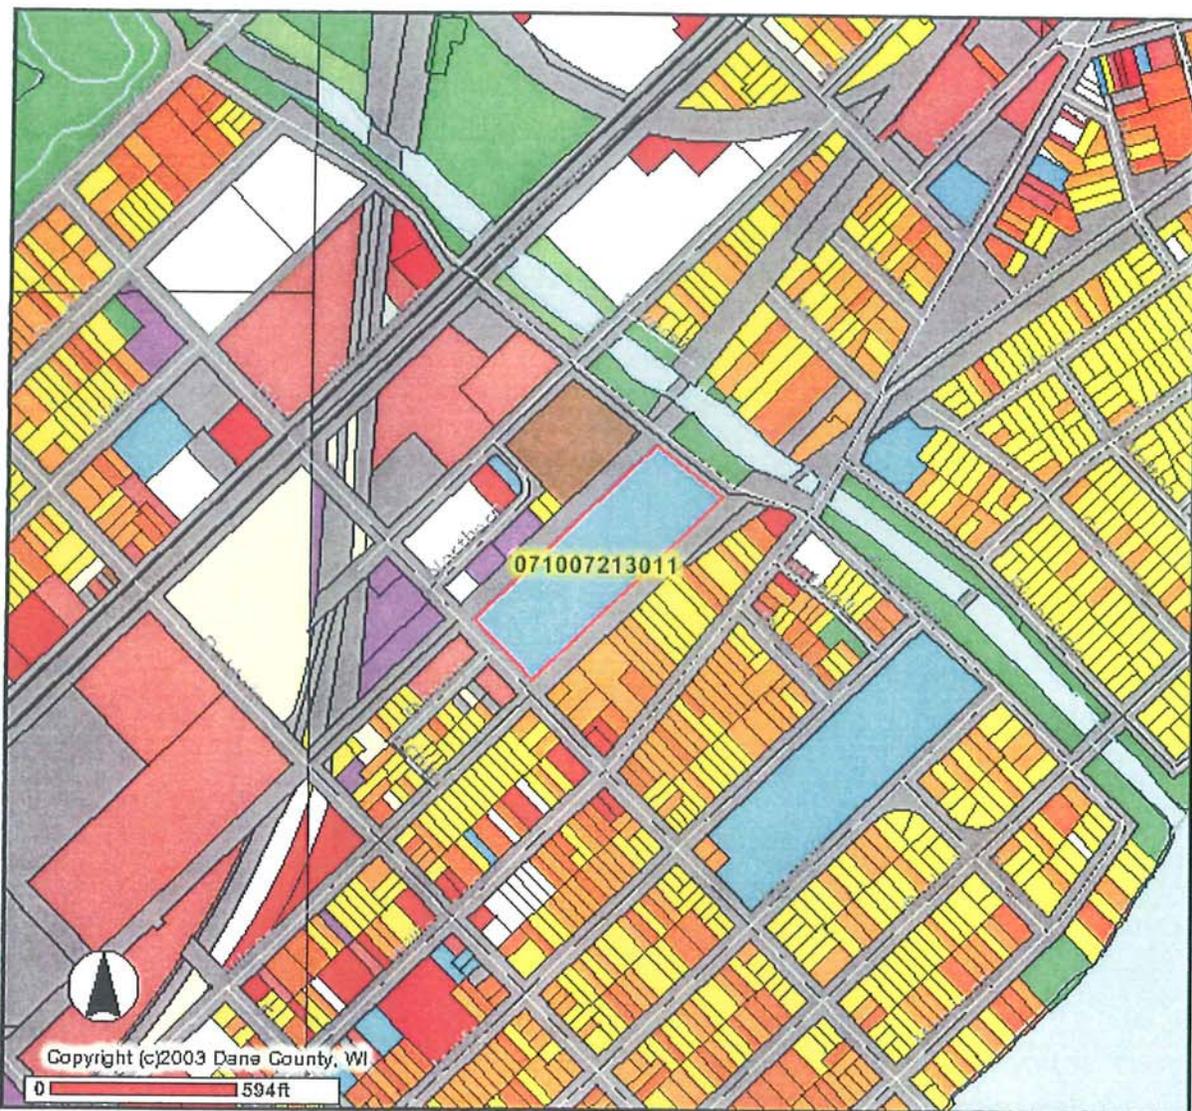

DC



DISCLAIMER
 This map
 geograph
 accurate
 its under
 land relat
 specific a
 map are c

*Wisconsin Department of Administration Central Services
 Facility at 202 South Thornton Avenue, Madison, Wisconsin.
 Zoned Institutional and Governmental*

E:\OT_DATA
 07371\01\3710101.dwg
 Operator Name: metza
 Scale: 1"=80'

LEGEND

- ⊕ MW-1 MONITORING WELL (BRAUN INTERTEC)
- ⊙ SB-3 SOIL BORING (BRAUN INTERTEC)
- ⊙ GP-1 GEOPROBE (BRAUN INTERTEC)
- ⊙ GP-1 GEOPROBE (IVERTECH)
- ⊕ B-1 SOIL BORING (IVERTECH)
- ⊕ HA-1 HAND AUGER (IVERTECH)
- MW-1 MONITORING WELL (IVERTECH)
- GB-1 GEOPROBE (RMT 1/07)

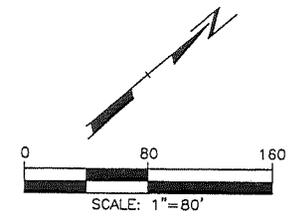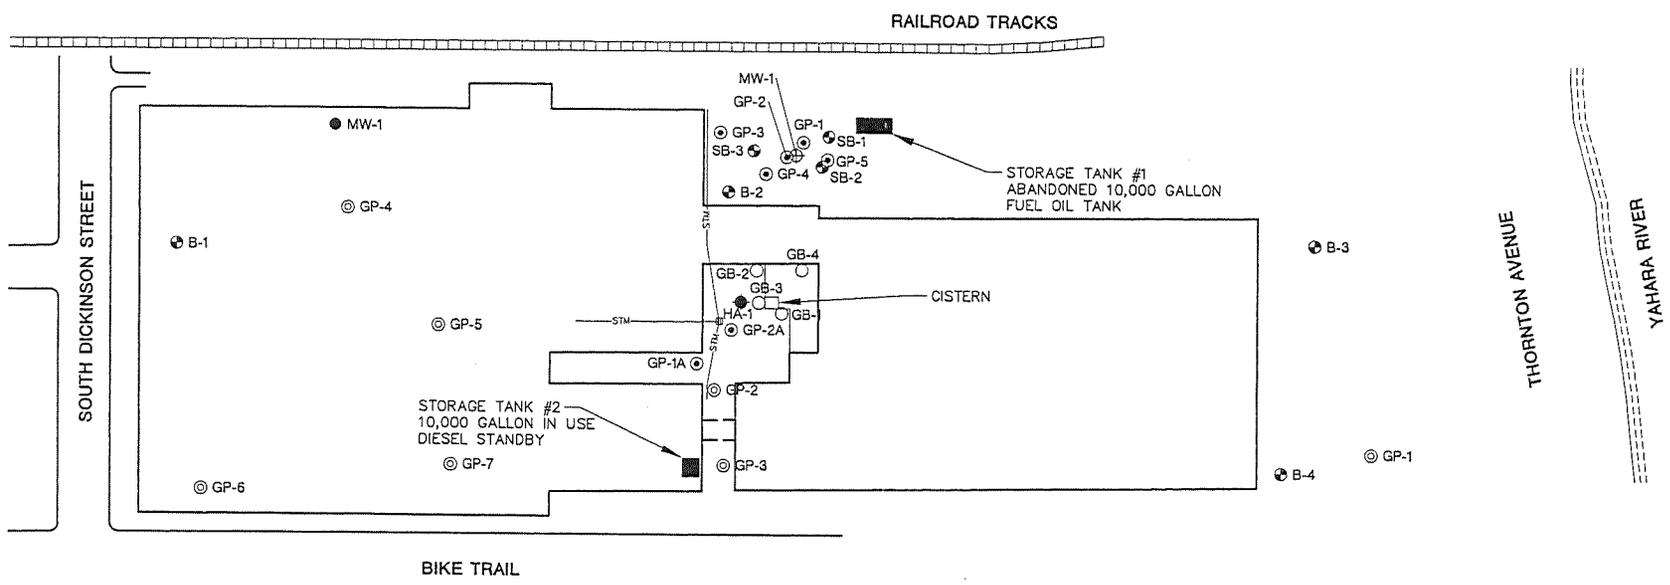

PROJECT: WDOA 202 SOUTH THORNTON AVENUE MADISON, WISCONSIN			
SHEET TITLE: SITE PLAN			
DRAWN BY: METZA	SCALE: 1"=80'	PROJ. NO. 07371.01	
CHECKED BY: DJH		FILE NO. 73710101.DWG	
APPROVED BY: ELM	DATE PRINTED:	FIGURE 1	
DATE: MARCH 2007			
MAR 2 1 2007		744 Heartland Trail Madison, WI 53717-1934 P.O. Box 8923 53708-8923 Phone: 608-831-4444 Fax: 608-831-3334	

Table 1
Summary of Soil Analytical Results
Wisconsin Department of Administration - Central Services Facility

PARAMETER	UNITS	GB-1 (6-8 ft bgs)	GB-2 (6-8 ft bgs)	GB-3 (6-8 ft bgs)	GB-4 (6-8 ft bgs)	NR 720 RCL
PID	IU	<1	<1	<1	<1	--
1,2,4-Trimethylbenzene	µg/kg	<25	<25	<25	<25	1,500
Chloromethane	µg/kg	<25	<25	<25	<25	1,500
Ethylbenzene	µg/kg	<25	<25	<25	<25	2,900
Naphthalene	µg/kg	<25	<25	<25	<25	2,900
p-Isopropyltoluene	µg/kg	<25	<25	350	<25	--
Tetrachloroethene	µg/kg	<25	<25	<25	<25	2,900
Toluene	µg/kg	<25	<25	150	<25	1,500
Xylenes	µg/kg	<75	<75	<75	<75	4,100

Notes:

ft bgs = feet below ground surface.

PID = photoionization detector.

IU = instrument units.

-- = no standard.

Xylenes = m+p-xylene and o-xylene.

NR 720 RCL = Wisconsin Administrative Code Chapter NR 720 Residual Contaminant Level for protection of groundwater.

Prepared by: D. Haak, 1/30/07

Checked by: R. Driscoll, 02/01/07

Footnote:

⁽¹⁾ Samples were collected on January 25, 2007, and analyzed for VOCs. Only detected or significant compounds are shown.

Table 2
Summary of Groundwater Analytical Results
Wisconsin Department of Administration - Central Services Facility

PARAMETER	UNITS	NR 140		GB-1	GB-2	GB-3	GB-4
		PAL	ES				
1,2,4-Trimethylbenzene	µg/L	96 ⁽²⁾	480 ⁽²⁾	2.6 Q	<0.97	<0.97	<0.97
Chloromethane	µg/L	80	400	<0.24	<0.24	0.76 Q	<0.24
Ethylbenzene	µg/L	140	700	0.80 Q	<0.54	<0.54	<0.54
Naphthalene	µg/L	10	100	1.9 Q	<0.74	<0.74	<0.74
p-Isopropyltoluene	µg/L	--	--	<0.67	<0.67	1.9 Q	<0.67
Tetrachloroethene	µg/L	0.5	5	20	1.4 Q	6.4	3.6
Toluene	µg/L	200	1,000	<0.67	<0.67	0.70 Q	<0.67
Xylenes	µg/L	1,000	10,000	3.3 Q	<2.63	<2.63	<2.63

Notes:

ft bgs = feet below ground surface.

PID = photoionization detector.

-- = no standard.

Bold values exceed NR 140 ES.

Q = analyte detected between the Limit of Detection and the Limit of Quantitation.

NR 140 PAL and ES = Wisconsin Administrative Code Chapter NR 140 Preventive Action Limit and Enforcement Standard.

Xylenes = m+p-xylene and o-xylene.

Sample pH was greater than 2 for all samples.

Prepared by: D. Haak, 1/30/07

Checked by: R. Driscoll, 02/01/07

Footnote:

⁽¹⁾ Samples were collected on January 25, 2007, and analyzed for VOCs. Only detected or significant compounds are shown.

⁽²⁾ NR 140 PAL and ES for 1,2,4- and 1,3,5-trimethylbenzenes combined.