

GIS REGISTRY INFORMATION

SITE NAME: Dodge County Highway Department
BRRTS #: 02-14-448913 **FID # (if appropriate):** _____
COMMERCE # (if appropriate): NA
CLOSURE DATE: 07/20/2005
STREET ADDRESS: 211 E. Center Street
CITY: Juneau

SOURCE PROPERTY GPS COORDINATES (meters in WTM91 projection): X= 625153 Y= 327024

CONTAMINATED MEDIA: Groundwater Soil Both

OFF-SOURCE GW CONTAMINATION >ES: Yes No

IF YES, STREET ADDRESS 1: _____

GPS COORDINATES (meters in WTM91 projection): X= _____ Y= _____

OFF-SOURCE SOIL CONTAMINATION >Generic or Site-Specific RCL (SSRCL): Yes No

IF YES, STREET ADDRESS 1: _____

GPS COORDINATES (meters in WTM91 projection): X= _____ Y= _____

CONTAMINATION IN RIGHT OF WAY: Yes No

DOCUMENTS NEEDED:

- Closure Letter, and any conditional closure letter issued
- Copy of most recent deed, including legal description, for all affected properties
- Certified survey map or relevant portion of the recorded plat map (if referenced in the legal description) for all affected properties
- County Parcel ID number, if used for county, for all affected properties
- Location Map which outlines all properties within contaminated site boundaries on USGS topographic map or plat map in sufficient detail to permit the parcels to be located easily (8.5x14" if paper copy). If groundwater standards are exceeded, the map must also include the location of all municipal and potable wells within 1200' of the site.
- Detailed Site Map(s) for all affected properties, showing buildings, roads, property boundaries, contaminant sources, utility lines, monitoring wells and potable wells. (8.5x14", if paper copy) This map shall also show the location of all contaminated public streets, highway and railroad rights-of-way in relation to the source property and in relation to the boundaries of groundwater contamination exceeding ch. NR 140 ESs and soil contamination exceeding ch. NR 720 generic or SSRCLs.
- Tables of Latest Groundwater Analytical Results (no shading or cross-hatching)
- Tables of Latest Soil Analytical Results (no shading or cross-hatching)
- Isoconcentration map(s), if required for site investigation (SI) (8.5x14" if paper copy). The isoconcentration map should have flow direction and extent of groundwater contamination defined. If not available, include the latest extent of contaminant plume map.
- GW: Table of water level elevations, with sampling dates, and free product noted if present
- GW: Latest groundwater flow direction/monitoring well location map (should be 2 maps if maximum variation in flow direction is greater than 20 degrees)
- SOIL: Latest horizontal extent of contamination exceeding generic or SSRCLs, with one contour
- Geologic cross-sections, if required for SI. (8.5x14" if paper copy)
- RP certified statement that legal descriptions are complete and accurate
- Copies of off-source notification letters (if applicable)
- Letter informing ROW owner of residual contamination (if applicable)(public, highway or railroad ROW)
- Copy of (soil or land use) deed restriction(s) or deed notice if any required as a condition of closure



State of Wisconsin \ DEPARTMENT OF NATURAL RESOURCES

Jim Doyle, Governor
Scott Hassett, Secretary
Ruthe E. Badger, Regional Director

South Central Region Headquarters
3911 Fish Hatchery Road
Fitchburg, Wisconsin 53711-5397
Telephone 608-275-3266
FAX 608-275-3338
TTY Access via relay - 711

July 20, 2005

Robert Sindelar
Dodge County Highway Department
211 E. Center Street
Juneau, WI 53039

Subject: Final Case Closure
Dodge County Highway Dept., 211 E. Center Street, Juneau, WI
WDNR BRRTS # 02-14-448913

Dear Mr. Sindelar:

On May 17, 2005, your site as described above was reviewed for closure by the South Central Region Closure Committee. The committee reviews environmental remediation cases for compliance with state laws and standards to maintain consistency in the closure of these cases. On May 18, 2005, you were notified that the Closure Committee had granted conditional closure to this case.

On June 2, 2005, the Department received correspondence indicating that you have complied with the conditions of closure. The conditions of closure were proper abandonment of monitoring wells and proper disposal of wastes. Based on the correspondence and data provided, it appears that your site has been remediated to Department standards in accordance with s. NR 726.05, Wis. Adm. Code. The Department considers this case closed and no further investigation, remediation or other action is required at this time.

Your site will be listed on the DNR Remediation and Redevelopment GIS Registry of Closed Remediation Sites. Information that was submitted with your closure request application will be included on the registry. To review the sites on the GIS Registry web page, visit <http://maps.dnr.state.wi.us/brrts>. If your property is listed on the GIS Registry due to groundwater contamination exceeding ch. NR 140 standards at the time of closure, and you intend to construct or reconstruct a well, you will need Department approval. Department approval is required before construction or reconstruction of a well on a property listed on the GIS Registry, in accordance with s. NR 812.09(4)(w). To obtain approval, Form 3300-254 needs to be completed and submitted to the DNR Drinking and Groundwater program's regional water supply specialist.

Please be aware that this case may be reopened pursuant to s. NR 726.09, Wis. Adm. Code, if additional information regarding site conditions indicates that contamination on or from the site poses a threat to public health, safety or welfare, or the environment.

Robert Sindelar
WDNR # 02-14-448913
July 20, 2005
Page 2

The Department appreciates your efforts to restore the environment at this site. If you have any questions regarding this letter, please contact me at (608) 275-3209.

Sincerely,



Denise Nettlesheim
Hydrogeologist
Bureau for Remediation & Redevelopment

cc: David Nemetz, Liesch Environmental, 6000 Gisholt Drive, Suite 203, Madison, WI
53713
Case File



State of Wisconsin \ DEPARTMENT OF NATURAL RESOURCES

Jim Doyle, Governor
Scott Hassett, Secretary
Ruthe E. Badger, Regional Director

South Central Region Headquarters
3911 Fish Hatchery Road
Fitchburg, Wisconsin 53711-5397
Telephone 608-275-3266
FAX 608-275-3338
TTY Access via relay - 711

May 18, 2005

Robert Sindelar
Dodge County Highway Department
211 E. Center Street
Juneau, WI 53039

Subject: Conditional Closure Decision with Requirements to Achieve Final Closure
Dodge County Highway Dept., 211 E. Center Street, Juneau, WI
WDNR BRRTS # 02-14-448913

Dear Mr. Sindelar:

On May 17, 2005, your request for closure of the case described above was reviewed by members of the South Central Region Closure Committee. The committee reviews environmental remediation cases for compliance with state rules and statutes to maintain consistency in the closure of these cases. Closure was requested for the chlorinated volatile organic compound contamination found in the groundwater at the subject property. A previous closure decision was issued on July 25, 2003 only for the petroleum contamination associated with the subject property (WDNR BRRTS # 03-14-001778).

As indicated in the information submitted to the Department, groundwater chlorinated contamination remains on the subject property. Groundwater monitoring data indicate exceedances of ch. NR 140, Wis. Adm. Code, Enforcement Standards for tetrachloroethene and ch. NR 140, Wis. Adm. Code Preventive Action Limits for trichloroethene.

After careful review of the closure request, the Closure Committee has determined that the chlorinated contamination appears to have been investigated and remediated to the extent practicable under site conditions. Your case has been remediated to Department standards in accordance with s. NR 726.05, Wis. Adm. Code and will be closed if the following conditions are satisfied:

MONITORING WELL ABANDONMENT

All monitoring wells and all other boreholes installed during the course of investigation and remediation of the site must be properly abandoned in compliance with ch. NR 141, Wis. Adm. Code. Documentation of well and borehole abandonment must be submitted to me on Form 3300-5B found at www.dnr.state.wi.us/org/water/dgw/gw/ or provided by the Department of Natural Resources.

PURGE WATER, WASTE AND SOIL PILE REMOVAL

Any remaining purge water, waste and/or soil piles generated as part of site investigation or remediation activities must be removed from the site and disposed of or treated in accordance with Department of Natural Resources' rules. Please send a letter advising me that any remaining waste and/or soil piles have been removed once that work is completed.

Section NR 726.05(10), Wis. Adm. Code, requires that the above conditions must be satisfied within 120 days of receipt of this conditional closure letter. When the above conditions have been satisfied, please submit the required information to me to document that applicable conditions have been met, and your case will be closed. **Due to the presence of groundwater contamination above ch. NR 140, Wis. Adm. Code, Enforcement Standards, the subject property will be listed on the DNR Remediation and Redevelopment GIS Registry of Closed Remediation Sites.** Information that was submitted with your closure request application will be included on the registry. To review the sites on the GIS Registry web page, visit <http://maps.dnr.state.wi.us/brrts>.

Please be aware that the case may be reopened pursuant to s. NR 726.09, Wis. Adm. Code, if additional information regarding site conditions indicates that contamination on or from the site poses a threat to public health, safety, or welfare or to the environment.

We appreciate your efforts to restore the environment at this site. If you have any questions regarding this letter, please contact me at (608) 275-3209.

Sincerely,



Denise Nettlesheim
Hydrogeologist
Bureau for Remediation & Redevelopment

Cc: David Nemetz, Liesch Environmental, 6000 Gisholt Drive, Suite 203, Madison, WI
53713
Case File

DODGE COUNTY LAND RECORDS

Parcel 241-1115-2223-030

Tax Year 2005, Last Updated 02/14/2005

General Property Information

Parcel Number 241-1115-2223-030
 Municipality 241 - CITY OF JUNEAU
 Property Address 143 E CENTER ST OFFC
 211 E CENTER ST HWY
 JUNEAU
 School District DODGELAND (JUNEAU)
 Technical College District MPTC FOND DU LAC
 Special District(s)
 Owner Name COUNTY OF DODGE

Mailing Address COUNTY OF DODGE (OFFICE BLDG & HWY
 DEPT)
 127 E OAK ST
 JUNEAU, WI 53039

Recording Information

Instrument	0674016	Not Available	Not Available
Document Type	Not Available	Not Available	Not Available
Recorded Date	Not Available	Not Available	Not Available
Document Date	Not Available	Not Available	Not Available
Transfer Tax*	Not Available	Not Available	Not Available

*Transfer Tax is calculated at \$3 per \$1000 of the sales price.

Property Assessment Information

Land Class-Use	Acres	Land	Improvements	Total
3-03 County Owned Lands	15.266	\$0	\$0	\$0
Totals	15.266	\$0	\$0	\$0

↑ ZONING

Section-Town-Range 22-11-15

Tax Parcel Description* LOT 287 CITY OF JUNEAU'S ASSESSOR'S PLAT #3 &
 W1/2
 VAC ST DESC IN V594 P767 EX CSM 5278 IN V34 P220

*Tax Parcel Description is not the Legal Description. Please note that the Tax Parcel Description presented in this application is used to locate property in general terms only. The Tax Parcel Description should not be used as or confused with the Legal Description of a particular property (a legal description is far more precise than a tax parcel description).

2005 Property Tax Information	
General Net	\$0.00
Lottery Credit	\$0.00
General Tax	\$0.00
Tax Totals	\$0.00



THIS MAP WAS PREPARED FOR THE USE OF THE LOCAL ASSESSOR IN ACCORDANCE WITH CHAPTER 70.09, WISCONSIN STATUTES. ALL INFORMATION CONTAINED HEREIN IS ADVISORY ONLY. MAP ACCURACY IS LIMITED TO THE QUALITY OF THE DATA OBTAINED FROM OTHER PUBLIC RECORDS. THIS MAP IS NOT A SUBSTITUTE FOR AN ACCURATE FIELD SURVEY.

SCALE: 1"=100'





PREPARED BY
DODGE COUNTY
SURVEY DEPARTMENT
DECEMBER 2005



2223
T.11N.
R.15E.

FIGURE A3
Property Boundary

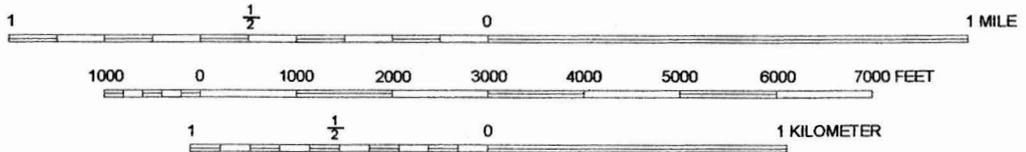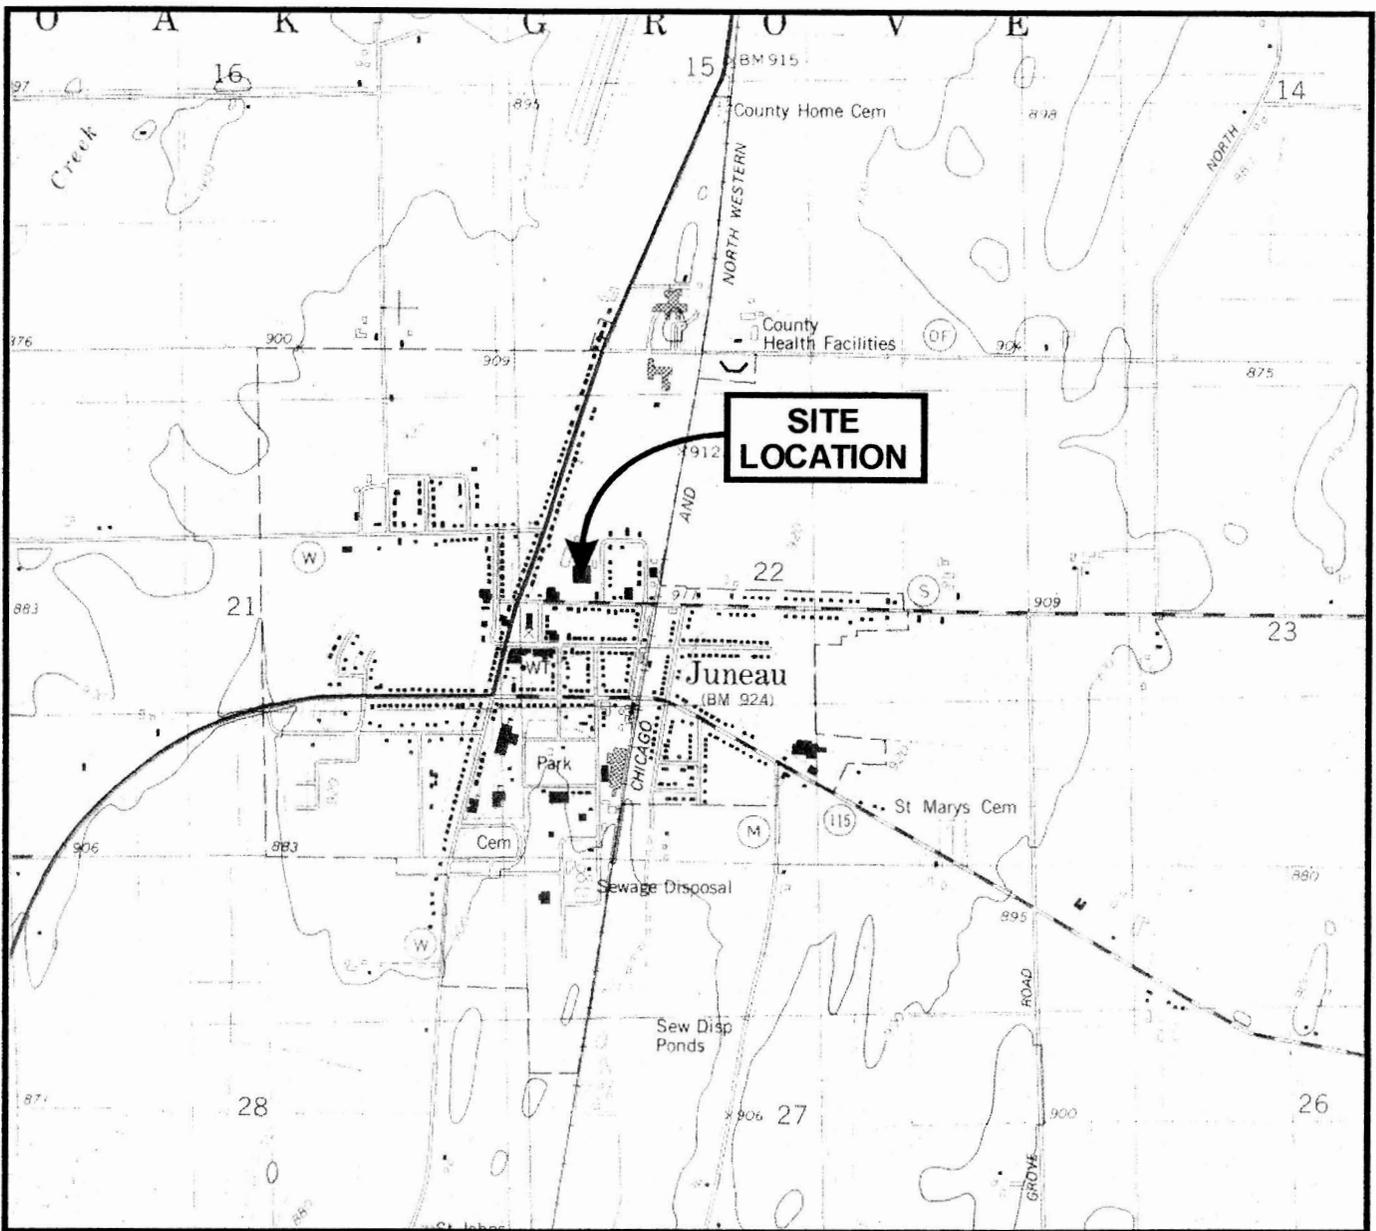

SCALE 1 : 24 000
 CONTOUR INTERVAL 10 FEET
 DATUM IS NATIONAL GEODETIC VERTICAL DATUM OF 1929



QUADRANGLE LOCATION

FILE/PATH: J:\FIGURES\64630\SITELOC.CDR
DATE: 2/7/2005
PREPARED: DAN APPROVED: BLH
SOURCE: USGS QUADRANGLE - 7.5 MINUTE SERIES, HORICON, WI, 1980.





LIESCH ENVIRONMENTAL SERVICES, INC.
 6000 GISHOLT DRIVE, SUITE 203
 MADISON, WI 53713


SITE LOCATION
DODGE COUNTY HIGHWAY DEPARTMENT
211 EAST CENTER STREET
JUNEAU, WISCONSIN

FIGURE


A1

Figure A2
DODGE CO. HIGHWAY DEPARTMENT
JUNEAU

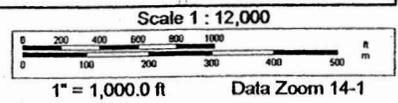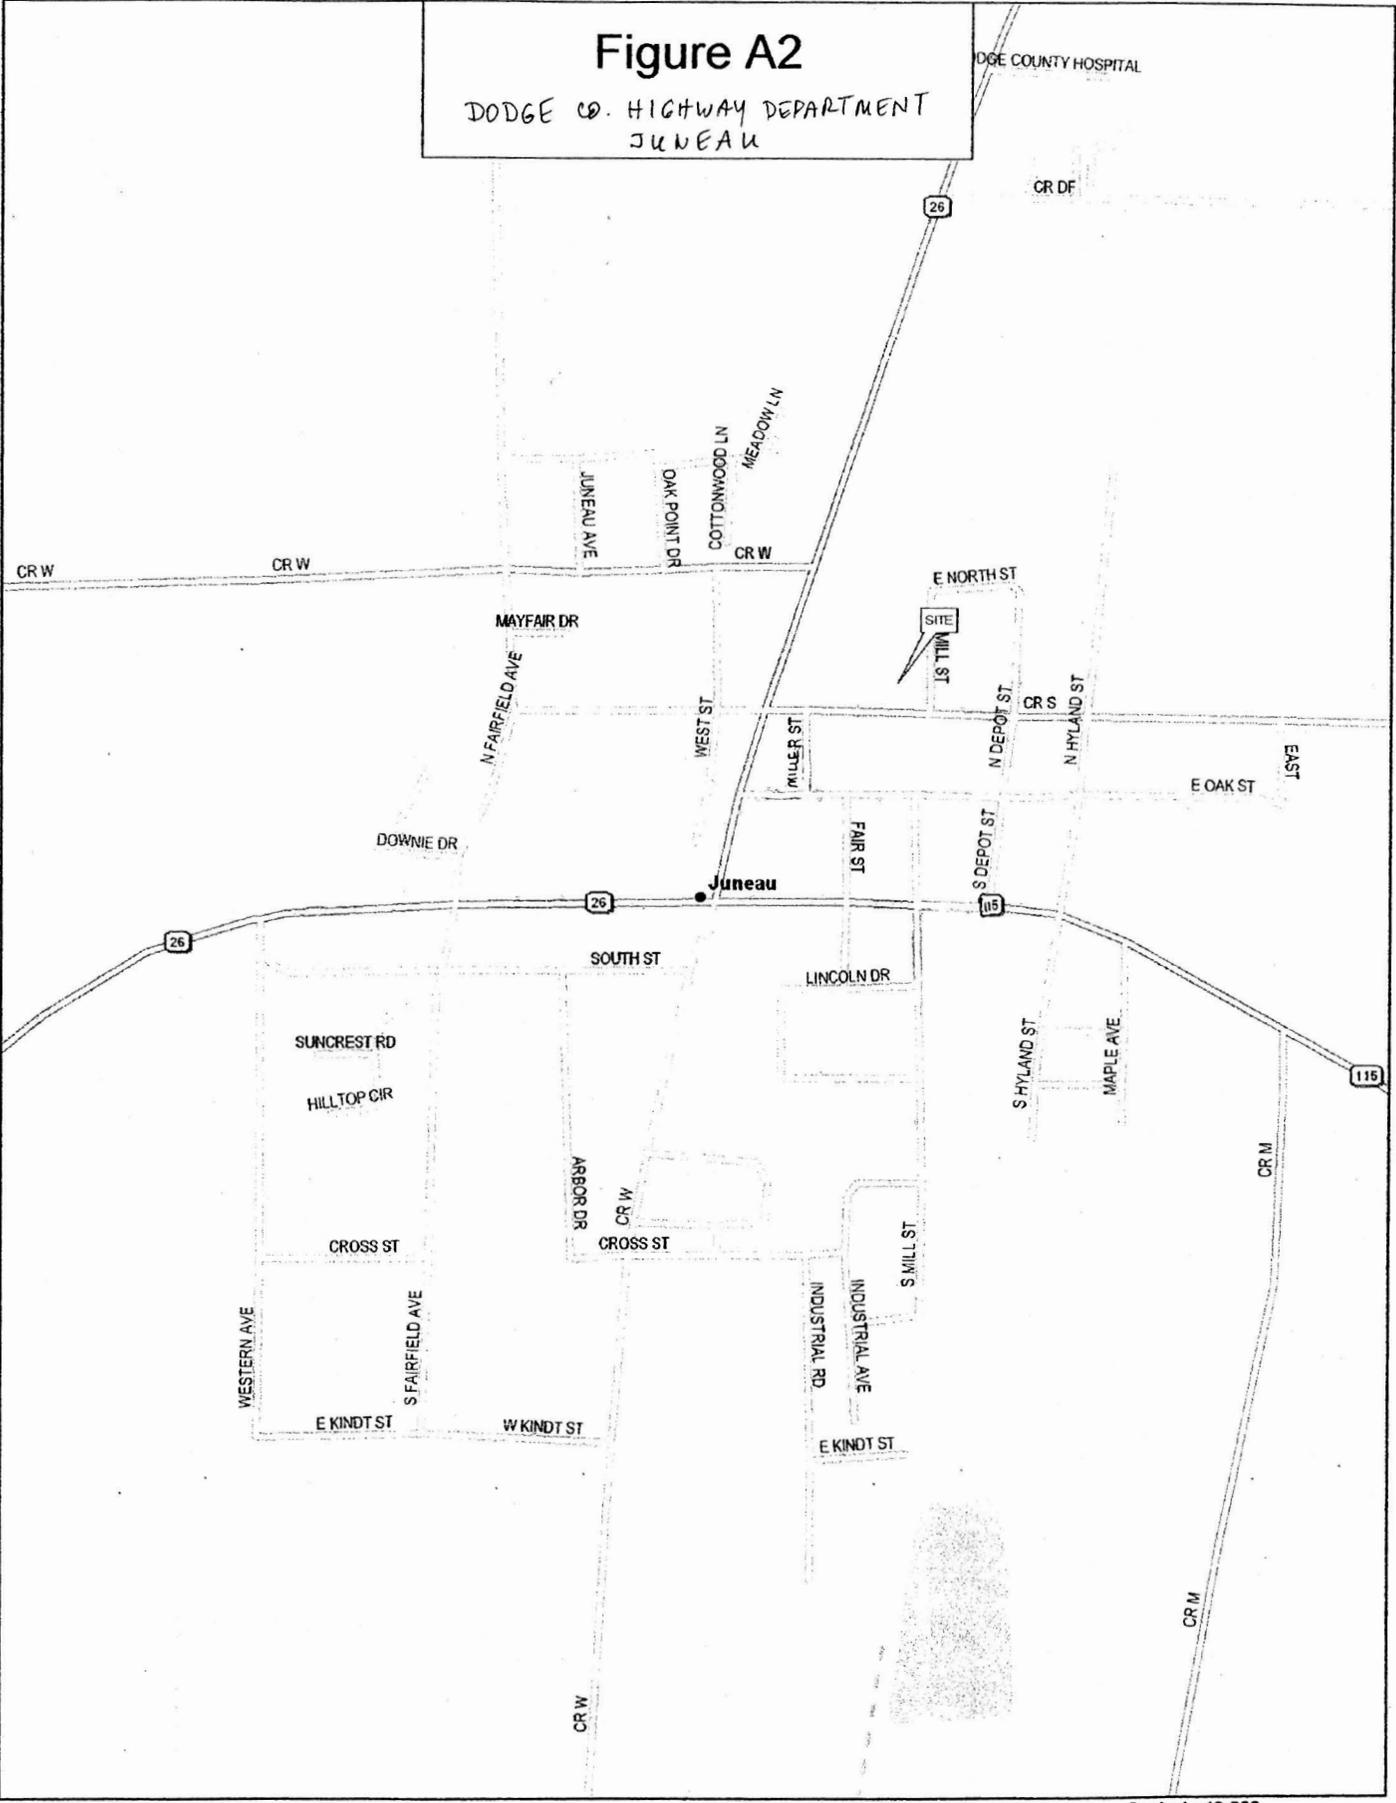

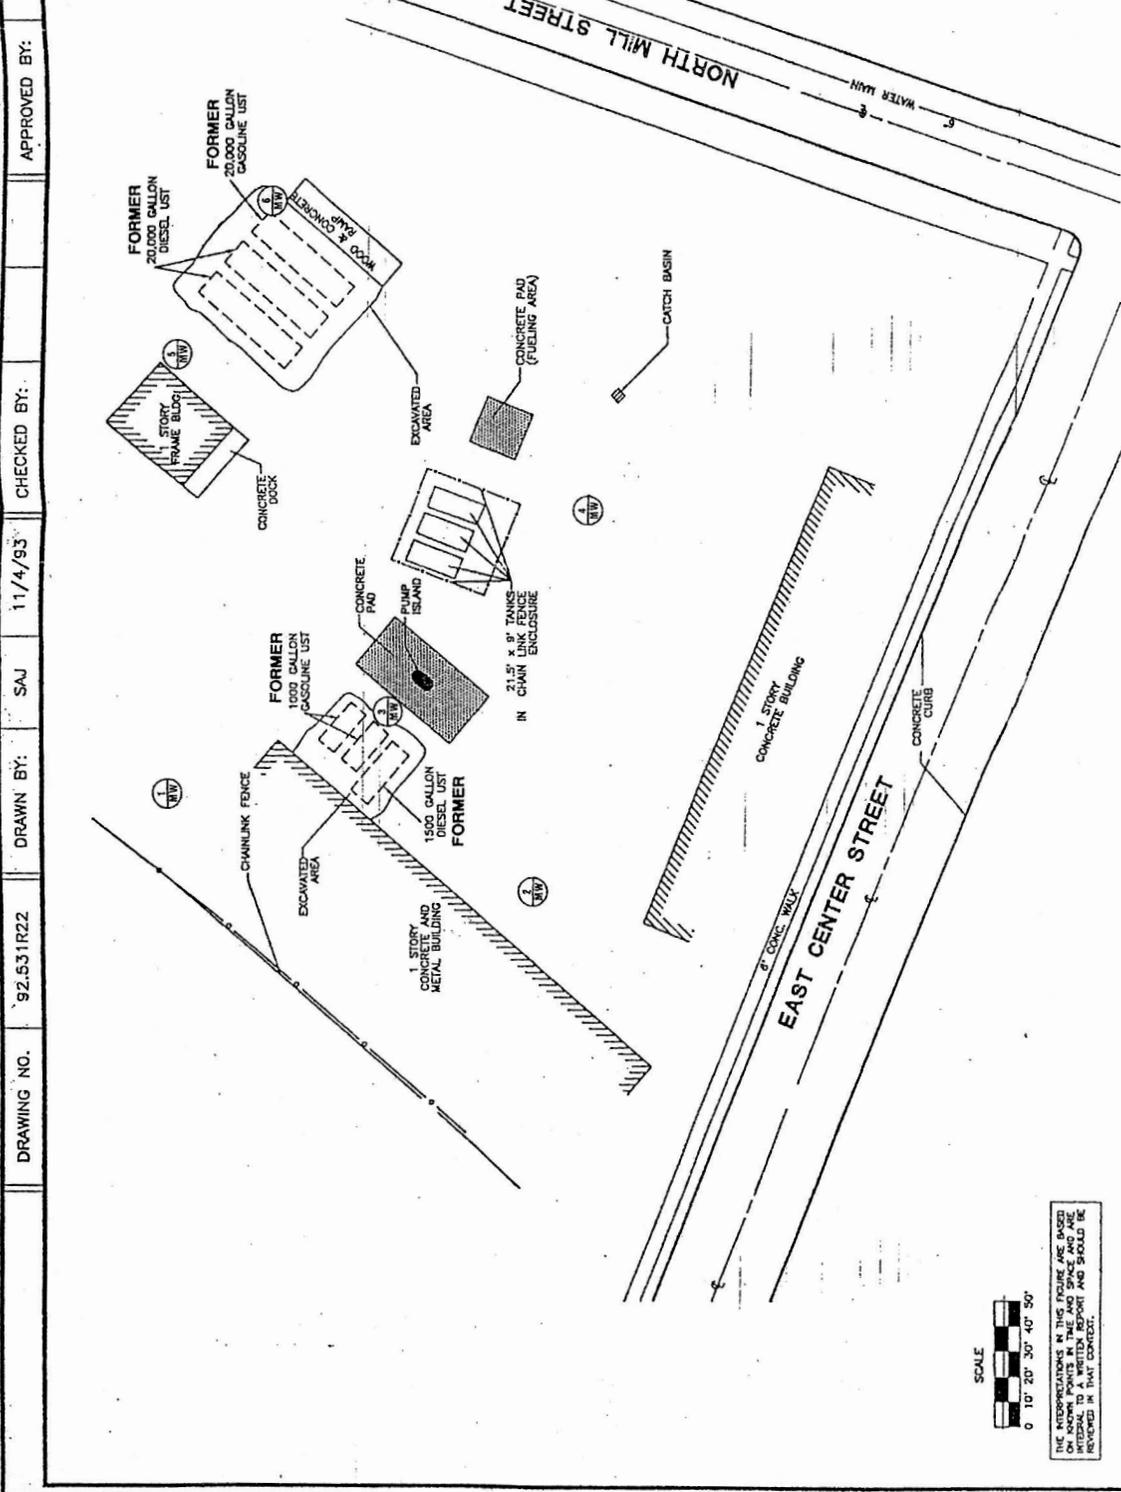

DRAWING NO. 92.S31R22 DRAWN BY: SAJ 11/4/93 CHECKED BY: APPROVED BY:

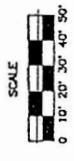

THE INTERPRETATIONS IN THIS FIGURE ARE BASED ON THE INFORMATION PROVIDED TO THE ENGINEER. THE ENGINEER IS NOT RESPONSIBLE FOR ANY ERRORS OR OMISSIONS THAT MAY BE FOUND IN THIS REPORT AND SHOULD BE REVIEWED IN THAT CONTEXT.



FIGURE A4
 SITE PLAN VIEW
 DODGE COUNTY HIGHWAY DEPT.
 JUNEAU, WISCONSIN

Table E1
Summary of Groundwater Laboratory Analytical Results
Dodge County Highway Department
Juneau, Wisconsin

	DATE	MW-1	FD-1	MW-2	MW-3	MW-4	Trip	PAL	ES
Chlorinated Volatiles (µg/l)									
1,2-DICHLOROETHANE	9/9/2004	<0.22	<0.22	<0.22	<0.22	<0.22	<0.22	0.5	5
	12/16/2004	0.17*	0.23*	<0.16	<0.16	<0.16	<0.16	0.5	5
cis-1,2-DICHLOROETHENE	9/9/2004	0.28*	0.21*	0.99	<0.15	0.68	<0.40	7	70
	12/16/2004	0.75	0.62	0.63	<0.14	1.5	<0.14	7	70
TETRACHLOROETHENE (PCE)	9/9/2004	10	9.3	0.40*	<0.20	<0.20	<0.31	0.5	5
	12/16/2004	7.1	6.8	0.20*	<0.13	<0.13	<0.13	0.5	5
TRICHLOROETHENE (TCE)	9/9/2004	<i>0.93</i>	<i>0.80</i>	<i>0.51*</i>	<0.20	<0.20	<0.25	0.5	5
	12/16/2004	<i>1.0</i>	<i>0.87</i>	0.25*	<0.15	<0.15	<0.15	0.5	5

NOTES:

Only analytes detected in concentrations above method detection limits are listed on this table
(except for trace levels of petroleum compounds below PAL levels)

Blank cell indicates sample not collected

FD Field Duplicate

* Result between limit of detection and limit of quantification

< Below method detection limit

PAL NR 140 preventive action limit

ES NR 140 enforcement standard

µg/l micrograms per liter (parts per billion)

Results in *italics* indicate contaminant above the current PAL

Results in **bold** indicate contaminant above the current ES

TABLE E2

Summary of Groundwater Analytical Results Dodge County Highway Department Juneau, Wisconsin

Well	Date	Benzene	Ethylbenzene	Toluene	Total Xylenes	1,2,4-TMB	1,3,5-TMB	MTBE	cis-1,2-DCE	TCE	PCE	Vinyl Chloride
MW-1	2/4/93	1.2	<1.0	<1.0	<3.0	<1.0	<1.0	<1.0	<1.0	<1.0	<1.0	<3.0
	10/12/93	<1.0	<1.0	<1.0	<3.0	<1.0	<1.0	<1.0	<1.0	<1.0	8.0	<3.0
	3/24/95	<1.0	<1.0	<1.0	<3.0	1.8	<1.0	<1.0	NA	NA	NA	NA
	6/19/95	<1.0	<1.0	<1.0	<3.0	<1.0	<1.0	<1.0	NA	NA	NA	NA
	9/21/95	NA	NA	NA	NA	NA	NA	NA	NA	NA	NA	NA
	12/21/95	<0.50	<1.0	<1.0	<3.0	<1.0	<1.0	<1.0	NA	NA	NA	NA
	6/19/96	<0.50	<1.0	<1.0	<3.0	<1.0	<1.0	<1.0	1.1	1.3	8.8	<0.50
	9/3/96	<0.50	<1.0	<1.0	<3.0	<1.0	<1.0	<1.0	6.7	3.2	11	<0.50
	10/16/97	<0.31	<0.38	<0.39	<1.1	<0.32	<0.33	<0.14	19	7.1	22	<0.46
	8/31/98	<0.31	<0.38	<0.39	<1.1	<0.23	<0.33	<0.14	19	6.4	15	<0.46
	9/29/99	<0.27	<0.55	<0.27	<0.67	<0.22	<0.27	<0.32	1.6	2.6	16	<0.20
	9/26/00	<0.500	<5.00	<5.00	<5.00	<5.00	<5.00	<0.101	9.57	5.89	23.4	<0.214
	2/5/02	<0.21	<0.22	<0.41	<0.69	<0.26	<0.34	<0.46	4.7	3.7	20	<0.25
	MW-4	2/4/93	<1.0	<1.0	<1.0	<3.0	<1.0	<1.0	<1.0	<1.0	<1.0	<1.0
10/12/93		<1.0	<1.0	<1.0	<3.0	<1.0	<1.0	<1.0	3.6	<1.0	<1.0	<3.0
3/24/95		<1.0	<1.0	<1.0	<3.0	<1.0	<1.0	<1.0	NA	NA	NA	NA
6/19/95		<1.0	<1.0	<1.0	<3.0	<1.0	<1.0	<1.0	NA	NA	NA	NA
9/21/95		<0.50	<1.0	NA	<3.0	<1.0	<1.0	<1.0	NA	NA	NA	NA
12/21/95		<0.50	<1.0	<1.0	<3.0	<1.0	<1.0	<1.0	NA	NA	NA	NA
6/19/96		NA	NA	NA	NA	NA	NA	NA	NA	NA	NA	NA
9/3/96		NA	NA	NA	NA	NA	NA	NA	NA	NA	NA	NA
10/16/97		0.45	<0.38	0.8	<1.1	<0.32	<0.33	<0.14	4.3	<0.49	<0.63	1.3
8/31/98		<0.10	<0.25	<0.10	<0.25	<0.10	<0.10	<0.25	2.0	<0.25	<0.25	<0.25
9/29/99		<0.27	<0.32	<0.27	<0.67	<0.22	<0.27	<0.32	4.6	<0.43	<0.43	1.0
9/26/00		<0.500	<5.00	<5.00	<5.00	<5.00	<5.00	<0.101	<5.00	<0.500	<0.500	<0.214
2/5/02		<0.21	<0.22	<0.41	<0.69	<0.26	<0.34	<0.46	1.4	<0.24	<0.22	<0.25
NR 140 PAL		0.5	140	200	1,000	96*		12	7.0	0.5	0.5	0.02
NR 140 ES	5.0	700	1,000	10,000	480		60	70	5.0	5.0	0.2	

Notes:

All results in ppb unless otherwise noted.

Bold: Indicates value equals or exceeds the NR 140 Enforcement Standard (ES)

Italics: Indicates value equals or exceeds the NR 140 Preventive Action Limit (PAL)

(*): Combined 1,2,4-TMB & 1,3,5-TMB

TMB: trimethylbenzene

MTBE: methyl t-butyl ether

DRO: diesel range organics

GRO: gasoline range organics


TCE: trichloroethene

PCE: tetrachloroethene


DCE: dichloroethene

ES: enforcement standard

PAL: preventive action limit

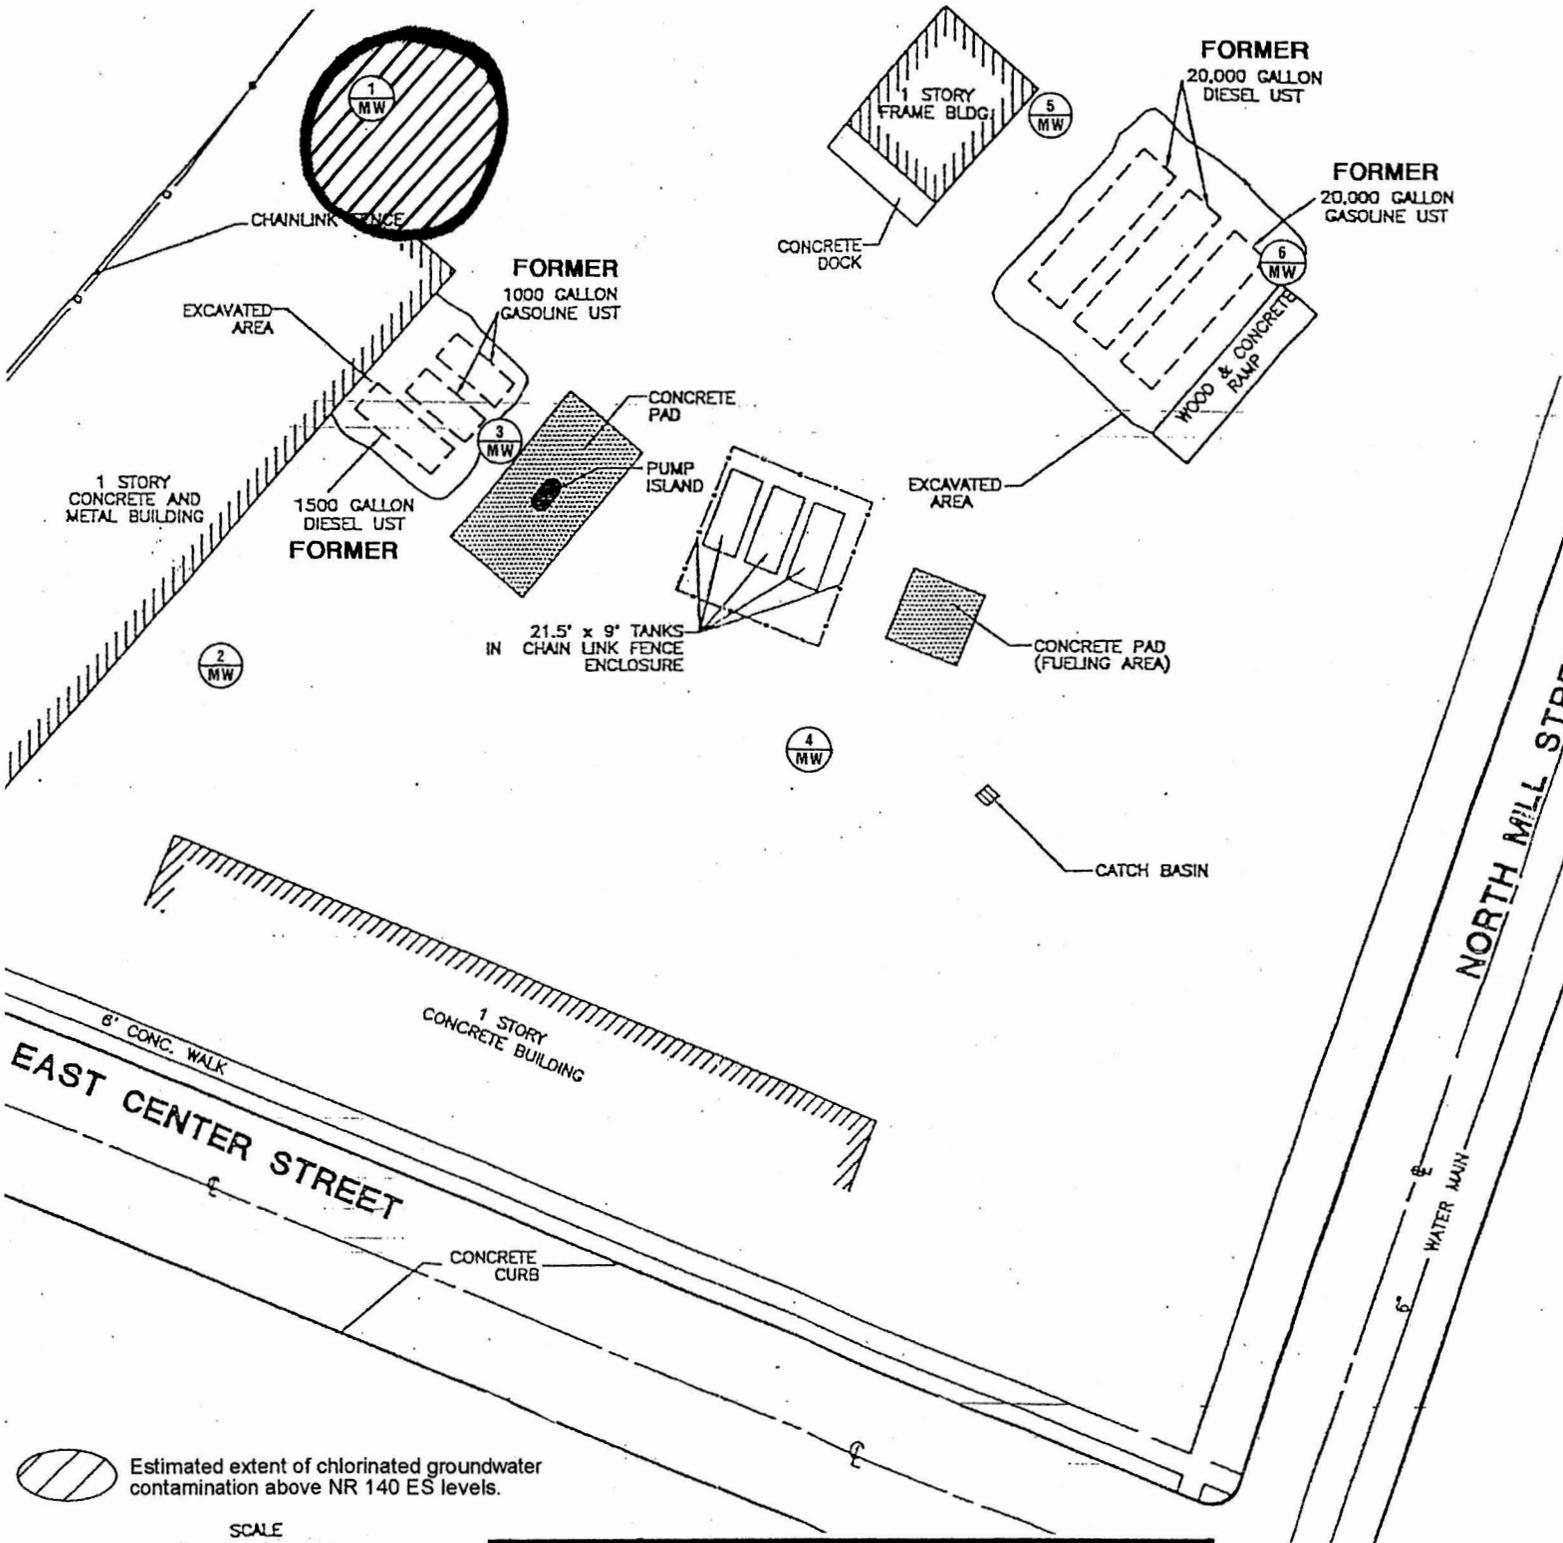

 Estimated extent of chlorinated groundwater contamination above NR 140 ES levels.

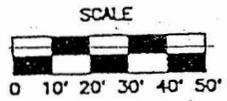

THE INTERPRETATIONS IN THIS FIGURE ARE BASED ON KNOWN POINTS IN TIME AND SPACE AND ARE INTEGRAL TO A WRITTEN REPORT AND SHOULD BE REVIEWED IN THAT CONTEXT.

**AERIAL EXTENT OF
GROUNDWATER CONTAMINATION
DECEMBER 16, 2004**

DODGE COUNTY HIGHWAY DEPARTMENT
211 EAST CENTER STREET
JUNEAU, WISCONSIN



Table E4
Groundwater Field Data
December 16, 2004
Dodge County Highway Department
Juneau, Wisconsin

	Units	MW-1	MW-2	MW-3	MW-4
Location=>		plume	south	upgradient	east
WELL PURGING					
Top of Riser Elevation (apx. NGVD)	feet	911.42	910.52	910.67	909.89
Depth to Water (from TOR)	feet	7.39	6.14	5.99	5.43
Water Table Elevation	feet	904.03	904.38	904.68	904.46
Depth to Bottom (from TOR)	feet	14.26	14.16	13.31	14.53
Height of Liquid Column	feet	6.87	8.02	7.32	9.10
Four Well Volumes	gallons	4.8	5.5	5.1	6.3
Volume Purged	gallons	2 (dry)	2 (dry)	3 (dry)	6
FIELD PARAMETERS					
Aromatic Odor		None	None	None	None
Color		Brown	Brown	Gray	Gray
Turbidity		Present	Present	Present	Present
Temperature	°C	12.5	13.8	13.7	13.7
pH		7.2	6.9	7.5	7.0
Specific Conductivity	µS	3,513	4,954	8,310	2,547
Dissolved Oxygen	mg/l	1.73	0.24	0.21	0.19
percent of saturation	%	16.4	2.4	2.0	1.8
Redox Potential (ORP)	mV	-48	+1	-50	-69
CONTAMINANT					
Tetrachroethene (PCE)	µg/l	7.1	0.20*	<0.13	<0.13

Notes:

Blank cell indicates analysis not run.

Monitoring wells resurveyed on 12/16/04 by Liesch

NGVD National Geodetic Vertical Datum of 1929

mg/l milligrams per liter

µg/L micrograms per liter

µS microSiemens (micromhos per cm at 25°C)

mV millivolts

* between limit of quantification and qualification

TABLE E6

Groundwater Elevation Data Dodge County Department - Juneau Site Juneau, Wisconsin

Date	MW 1 TOC Elev = 911.40		MW 2 TOC Elev = 910.52		MW 3 TOC Elev = 910.70		MW 4 TOC Elev = 909.89		MW 5 TOC Elev = 910.03		MW 6 TOC Elev = 910.02	
	Feet to Water	Elevation										
2/4/93	6.78	904.62	5.96	904.56	5.78	904.92	5.15	904.74	5.25	905.05	5.25	904.77
9/30/93	5.12	906.28	NA	NA	4.34	906.36	NA	NA	4.27	906.03	3.79	906.23
11/5/93	6.58	904.82	5.79	904.73	5.66	905.04	4.72	905.17	5.06	905.24	4.95	905.07
3/24/95	6.81	904.59	5.50	905.02	NA	NA	4.57	905.32	4.71	905.59	4.61	905.41
6/19/95	6.29	905.11	5.53	904.99	5.36	905.34	4.69	905.20	4.88	905.42	4.74	905.28
9/21/95	NA	NA	5.65	904.87	5.42	905.28	4.85	905.04	4.51	905.79	4.80	905.22
12/21/95	6.93	904.47	6.04	904.48	5.77	904.93	5.12	904.77	5.32	904.98	5.15	904.87
9/3/96	4.32	907.08	NA	NA								
10/16/97	7.88	903.52	6.97	903.55	6.81	903.89	6.27	903.62	7.38	902.92	6.17	903.85
12/17/97	8.40	903.00	7.33	903.19	7.17	903.53	6.59	903.30	6.73	903.57	6.48	903.54
8/31/98	8.61	902.79	NA	NA	NA	NA	7.06	902.83	NA	NA	NA	NA
9/29/99	5.38	906.02	NA	NA	NA	NA	7.36	902.53	NA	NA	NA	NA
9/26/00	7.84	903.56	NA	NA	NA	NA	6.08	903.81	NA	NA	NA	NA

Notes:

All elevations in feet above mean sea level.


All monitoring well casings were re-cut and re-surveyed between the 10/97 and 12/97 sampling events.

TOC: Top of casing


NA: Not available

Checked by: DMK 2/16/01

Approved by: ATE

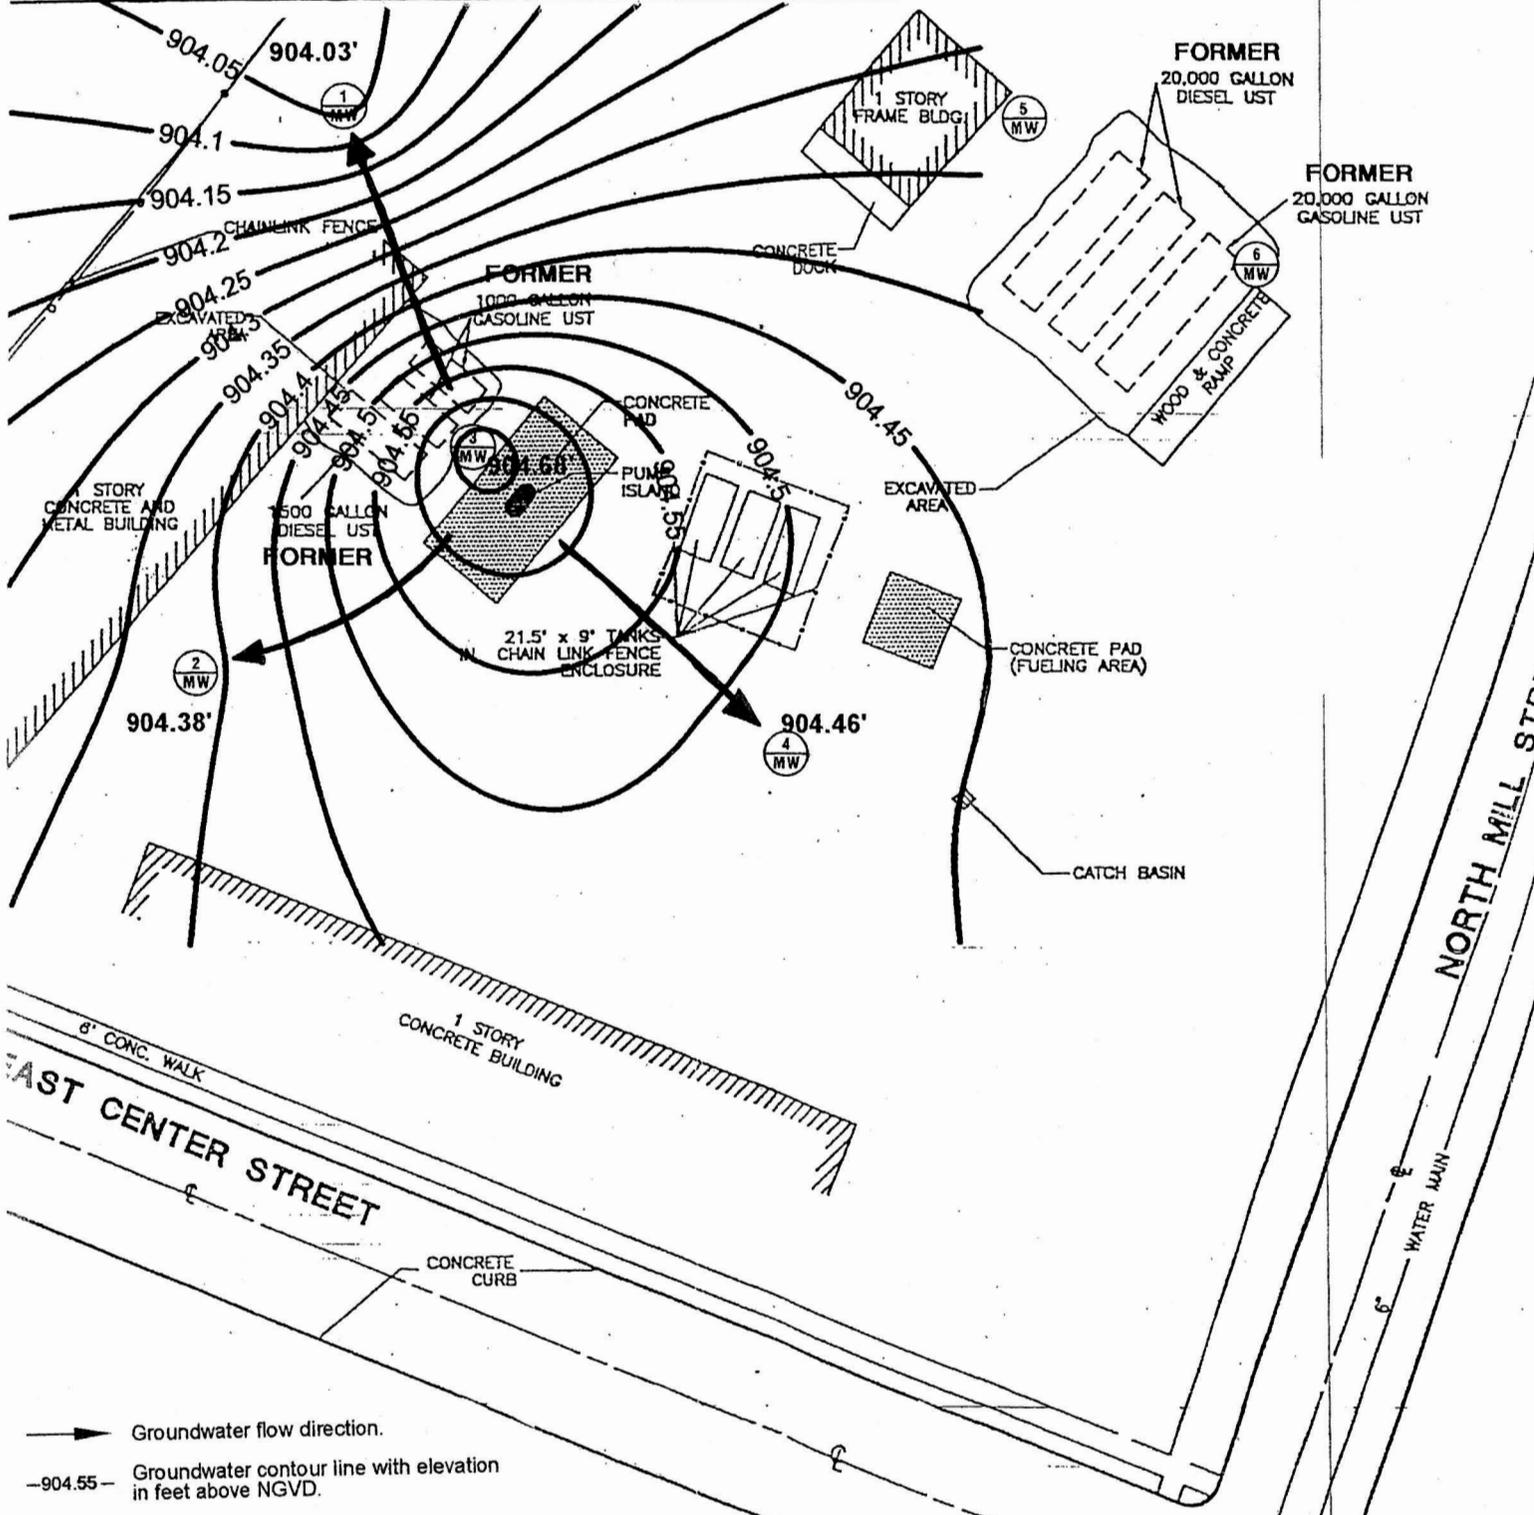

Groundwater flow direction.
 -904.55- Groundwater contour line with elevation in feet above NGVD.

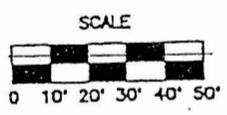

THE INTERPRETATIONS IN THIS FIGURE ARE BASED ON KNOWN POINTS IN TIME AND SPACE AND ARE INTEGRAL TO A WRITTEN REPORT AND SHOULD BE REVIEWED IN THAT CONTEXT.


GROUNDWATER CONTOUR MAP
 (DECEMBER 16, 2004)
 DODGE COUNTY HIGHWAY DEPARTMENT
 211 EAST CENTER STREET
 JUNEAU, WISCONSIN



LEGEND

- ⊕ MONITORING WELL
- () GROUNDWATER TABLE ELEVATION IN FEET ABOVE MSL
- 903.00 ISOELEVATION CONTOUR

NOTE: HYDRAULIC GRADIENT dh/dl = 0.002 ft/ft

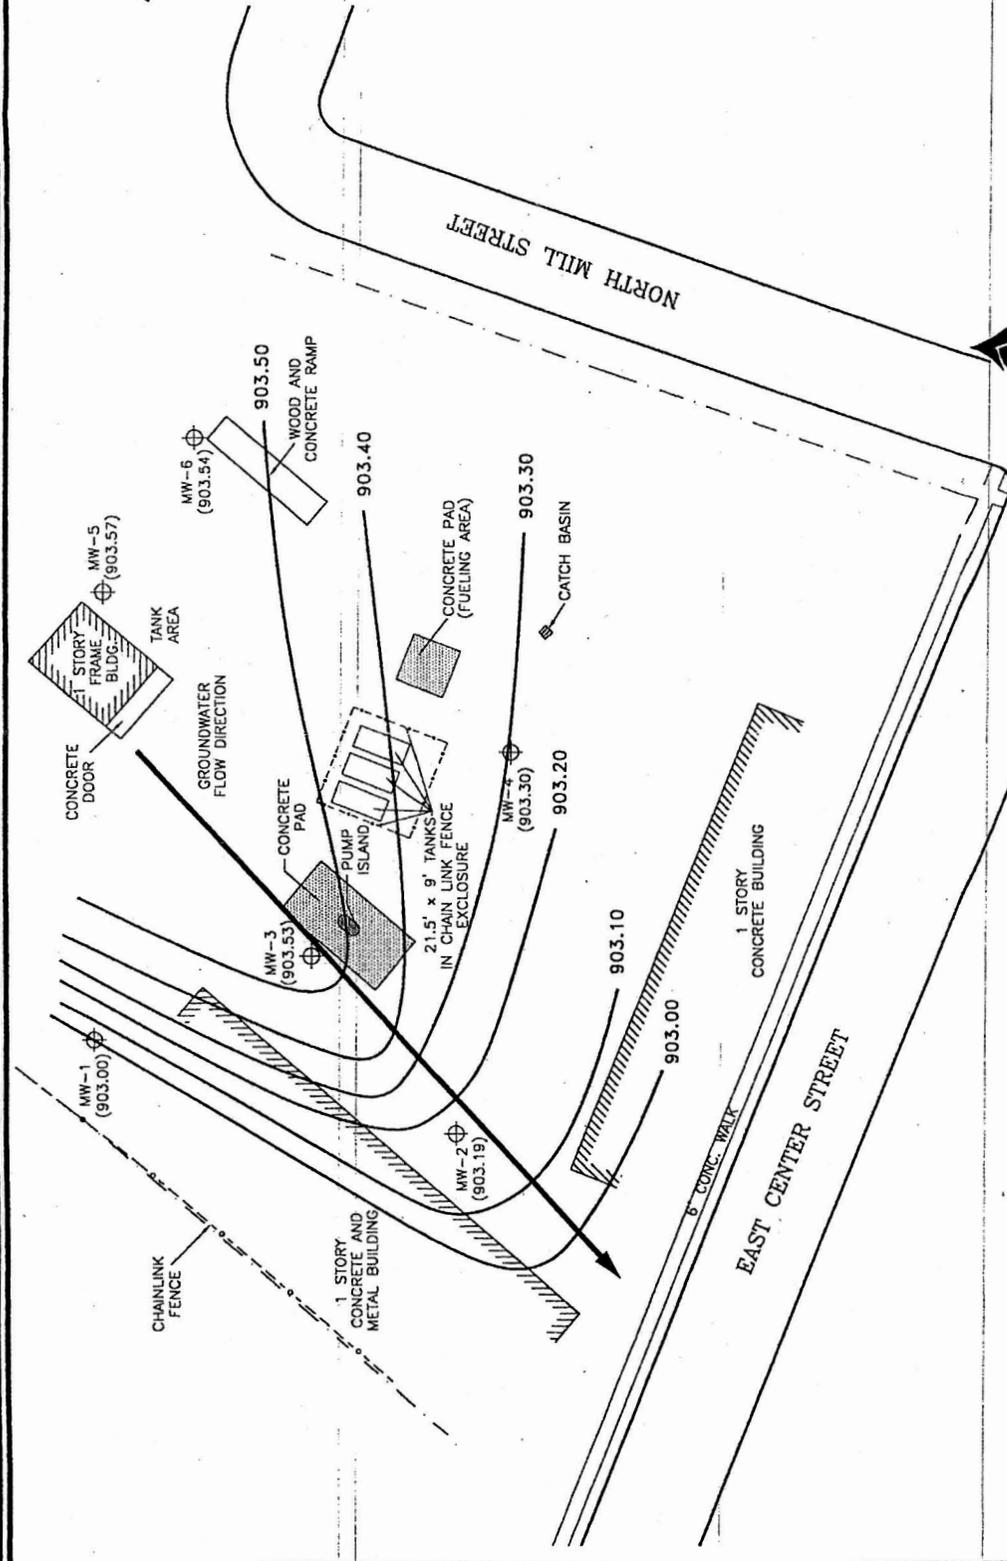

Fluid Management
 A Division of ENVIROGEN, Inc.

FIGURE E5


Groundwater Potentiometric Surface (12/17/97)
 Dodge County Highway Dept. Site
 Juneau, Wisconsin



DRAWING NO. 92.531V1	DRAWN BY: RRT	1/28/98	CHECKED BY:	APPROVED BY: <i>[Signature]</i>
----------------------	---------------	---------	-------------	---------------------------------

CERTIFICATION OF PROPERTY DESCRIPTION

LOT 287 CITY OF JUNEAU'S ASSESSOR'S PLAT #3 &
 W1/2
 VAC ST DESC IN V594 P767 EX CSM 5278 IN V34 P220

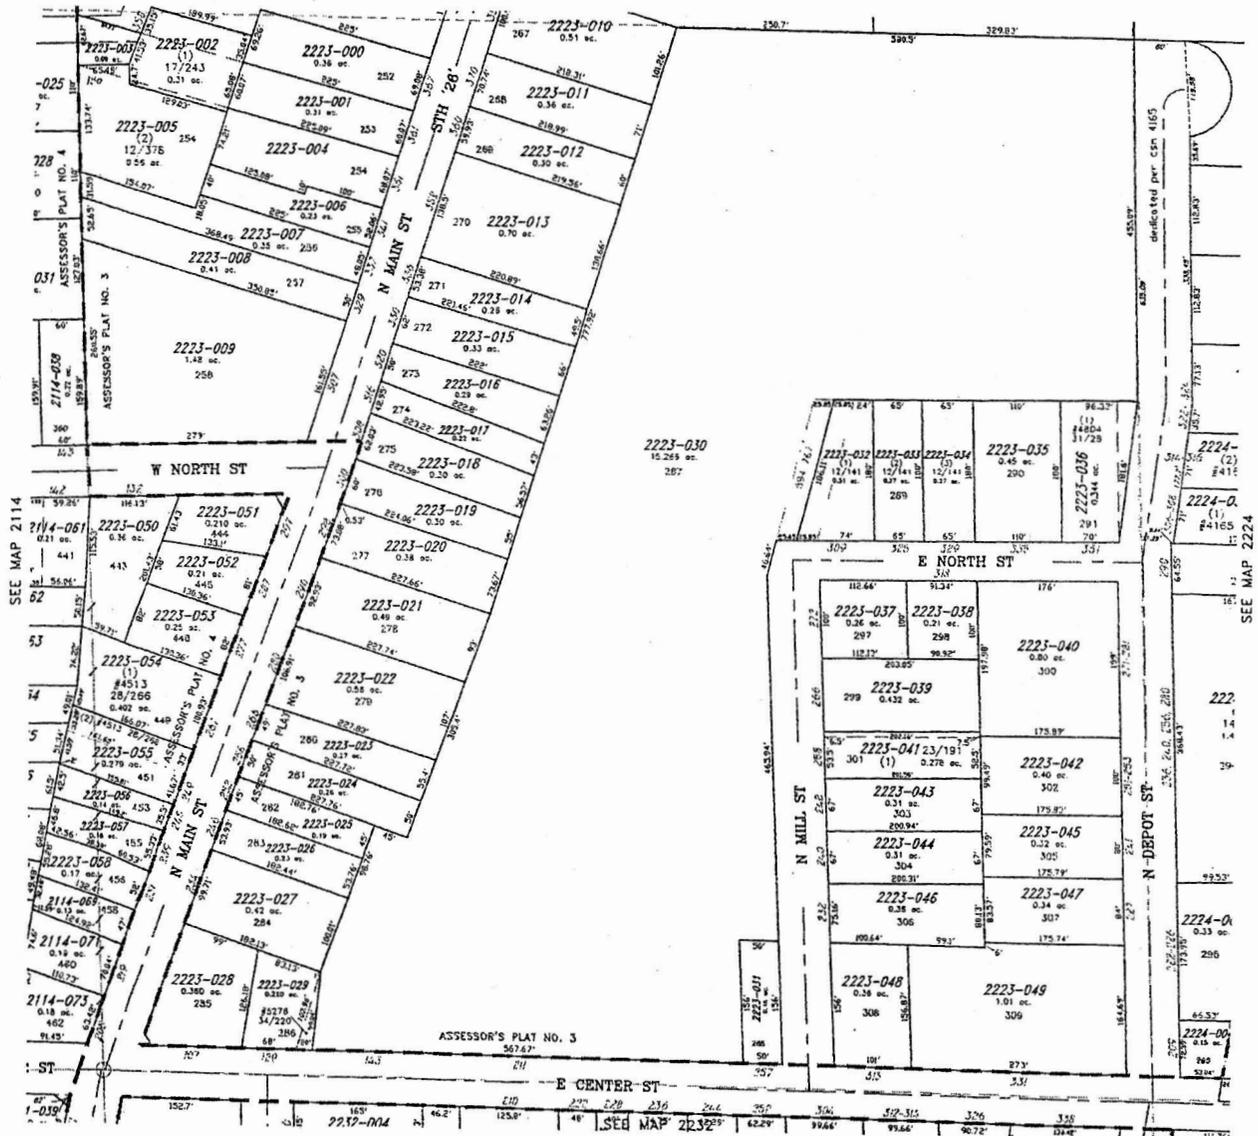

THIS MAP WAS PREPARED FOR THE USE OF THE LOCAL ASSESSOR IN ACCORDANCE WITH CHAPTER 70.09, WISCONSIN STATUTES. ALL INFORMATION CONTAINED HEREIN IS ADVISORY ONLY. MAP ACCURACY IS LIMITED TO THE QUALITY OF THE DATA OBTAINED FROM OTHER PUBLIC RECORDS. THIS MAP IS NOT A SUBSTITUTE FOR AN ACCURATE FIELD SURVEY.

SCALE: 1"=100'



PREPARED BY
 DODGE COUNTY
 SURVEY DEPARTMENT
 DECEMBER 2003

2223
 T.11N.
 R.15E.

I, Robert Sindelar, hereby certify that, to the best of my knowledge, the above legal description is complete and accurate for all property within or partially within the contaminated site's boundaries that have groundwater contamination exceeding Wisconsin Administrative Code ch. NR 140 enforcement standard levels at the time that regulatory closure was requested.

Robert A. Sindelar

Robert Sindelar

4-7-05

Date