


24. PDF JAN 29.  
SCANNED  
RK

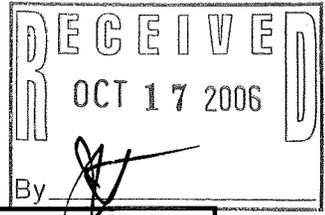

GIS REGISTRY INFORMATION

**SITE NAME:** Phillips 66 Station #201  
**BRRTS #:** 03-41-003102 **FID # (if appropriate):** 241606090  
**COMMERCE # (if appropriate):** \_\_\_\_\_  
**CLOSURE DATE:** 10.17.06  
**STREET ADDRESS:** 4302 West Capitol Drive  
**CITY:** Milwaukee

**SOURCE PROPERTY GPS COORDINATES (meters in WTM91 projection):** X= 685463 Y= 292823

**CONTAMINATED MEDIA:** Groundwater  Soil  Both

**OFF-SOURCE GW CONTAMINATION >ES:**  Yes  No

**IF YES, STREET ADDRESS 1:** \_\_\_\_\_

**GPS COORDINATES (meters in WTM91 projection):** X= \_\_\_\_\_ Y= \_\_\_\_\_

**OFF-SOURCE SOIL CONTAMINATION >Generic or Site-Specific RCL (SSRCL):**  Yes  No

**IF YES, STREET ADDRESS 1:** \_\_\_\_\_

**GPS COORDINATES (meters in WTM91 projection):** X= \_\_\_\_\_ Y= \_\_\_\_\_

**CONTAMINATION IN RIGHT OF WAY:**  Yes  No

**DOCUMENTS NEEDED:**

Closure Letter, and any conditional closure letter or denial letter issued	X
Copy of most recent deed, including legal description, for all affected properties	X
Certified survey map or relevant portion of the recorded plat map (if referenced in the legal description) for all affected properties	X
County Parcel ID number, if used for county, for all affected properties	X
Location Map which outlines all properties within contaminated site boundaries on USGS topographic map or plat map in sufficient detail to permit the parcels to be located easily (8.5x14" if paper copy). If groundwater standards are exceeded, the map must also include the location of all municipal and potable wells within 1200' of the site.	X
Detailed Site Map(s) for all affected properties, showing buildings, roads, property boundaries, contaminant sources, utility lines, monitoring wells and potable wells. (8.5x14", if paper copy) This map shall also show the location of all contaminated public streets, highway and railroad rights-of-way in relation to the source property and in relation to the boundaries of groundwater contamination exceeding ch. NR 140 ES and soil contamination exceeding ch. NR 720 generic or SSRCLs.	X
Tables of Latest Groundwater Analytical Results (no shading or cross-hatching)	X
Tables of Latest Soil Analytical Results (no shading or cross-hatching)	N/A
Isoconcentration map(s), if required for site investigation (SI) (8.5x14" if paper copy). The isoconcentration map should have flow direction and extent of groundwater contamination defined. If not available, include the latest extent of contaminant plume map.	X
GW: Table of water level elevations, with sampling dates, and free product noted if present	X
GW: Latest groundwater flow direction/monitoring well location map (should be 2 maps if maximum variation in flow direction is greater than 20 degrees)	X
SOIL: Latest horizontal extent of contamination exceeding generic or SSRCLs, with one contour	N/A
Geologic cross-sections, if required for SI. (8.5x14" if paper copy)	X
RP certified statement that legal descriptions are complete and accurate	X
Copies of off-source notification letters (if applicable)	N/A
Letter informing ROW owner of residual contamination (if applicable)(public, highway or railroad ROW)	N/A
Copy deed notice ("lost" or improperly abandoned monitoring wells) if any required as a condition of closure	N/A
Copy of any maintenance plan referenced in the deed restriction.	N/A



## State of Wisconsin \ DEPARTMENT OF NATURAL RESOURCES

Jim Doyle, Governor  
Scott Hassett, Secretary  
Gloria L. McCutcheon, Regional Director

Southeast Region Headquarters  
2300 N. Dr. Martin Luther King, Jr. Drive  
Milwaukee, Wisconsin 53212-3128  
FAX 414-263-8606  
Telephone 414-263-8500  
TTY Access via relay - 711

October 17, 2006

Mr. Makbul Sajan  
Javad, Inc.  
3380 N 35th Street  
Milwaukee, WI 53216

Subject: Final Closure for the Former Phillips 66 Gas Station #201, 4302 West Capitol Drive, Milwaukee, WI

FID: 241606090  
BRRTS: 03-41-003102

Dear Mr. Sajan:

In January 2000, the Wisconsin Department of Natural Resources ("the Department") reviewed the above site for closure. The Department reviews environmental remediation cases for compliance with state laws and standards to maintain consistency in the closure of these cases. On January 10, 2000, conditional closure was granted to this case.

On October 16, 2006, the Department received correspondence indicating that you have complied with the conditions of closure. The groundwater GIS Packet and \$250 fee was received at the Department as a condition for closure. Based on the correspondence and data provided, it appears that your case has been remediated to Department standards in accordance with s. NR 726.05, Wis. Adm. Code. The Department considers this case closed and no further investigation, remediation or other action is required at this time.

### Future Excavation of Residual Contaminated Soil

Residual soil contamination remains at the locations indicated on the enclosed map Figure 8 with the associated concentrations indicated on the enclosed Table 1. If soil in these specific locations is excavated in the future, the property owner at the time of excavation will be required to sample and analyze the excavated soil to determine whether the contamination still remains. All current and future owners and occupants of the property need to be aware that excavation of the contaminated soil may pose an inhalation or other direct contact hazard at the time of excavation. **Special precautions may need to be taken during excavation activities to prevent a direct contact health threat to humans.** Based upon the results of sample analysis, the current owner will also have to properly store, treat, or dispose of any excavated materials, in accordance with state and federal laws.

In addition, depending on site-specific conditions, construction over contaminated materials may result in vapor migration into enclosed structures or migration along newly placed underground utility lines. The potential for vapor inhalation and mitigation should be evaluated when planning any future redevelopment, and measures should be taken to ensure the continued protection of public health, safety, welfare and the environment at the site.

Your site will be listed on the DNR Remediation and Redevelopment GIS Registry of Closed Remediation Sites. Information that was submitted with your closure request application will be included on the registry. To review the sites on the GIS Registry web page, visit <http://dnr.wi.gov/org/aw/rr/gis/index.htm>.

Please be aware that this case may be reopened pursuant to s. NR 726.09, Wis. Adm. Code, if additional information regarding site conditions indicates that contamination on or from the site poses a threat to public health, safety or welfare, or the environment.

The Department appreciates the actions you have taken to investigate and remediate the contamination at this site. If you have any questions or comments, please feel free to contact me at the above address or at (414) 263-8644. Please refer to the FID number at the top of this letter in any future correspondence. Future correspondence should be sent directly to the Remediation and Redevelopment Program Assistant Vicky Stovall (414-263-8688) at the above address.


Sincerely,



John J. Hnat, P. G.  
Project Manager\Senior Hydrogeologist  
Southeast Region  
Remediation and Redevelopment

Enclosures: Figure 8, Confirmation Soil Location Map, K. Singh & Associates  
Table 1, Confirmation Soil Quality Test Results

C: Marty Ringquist, WDNR Enforcement, Madison  
Linda Fellenz, Kapur & Associates  
WDNR SER File

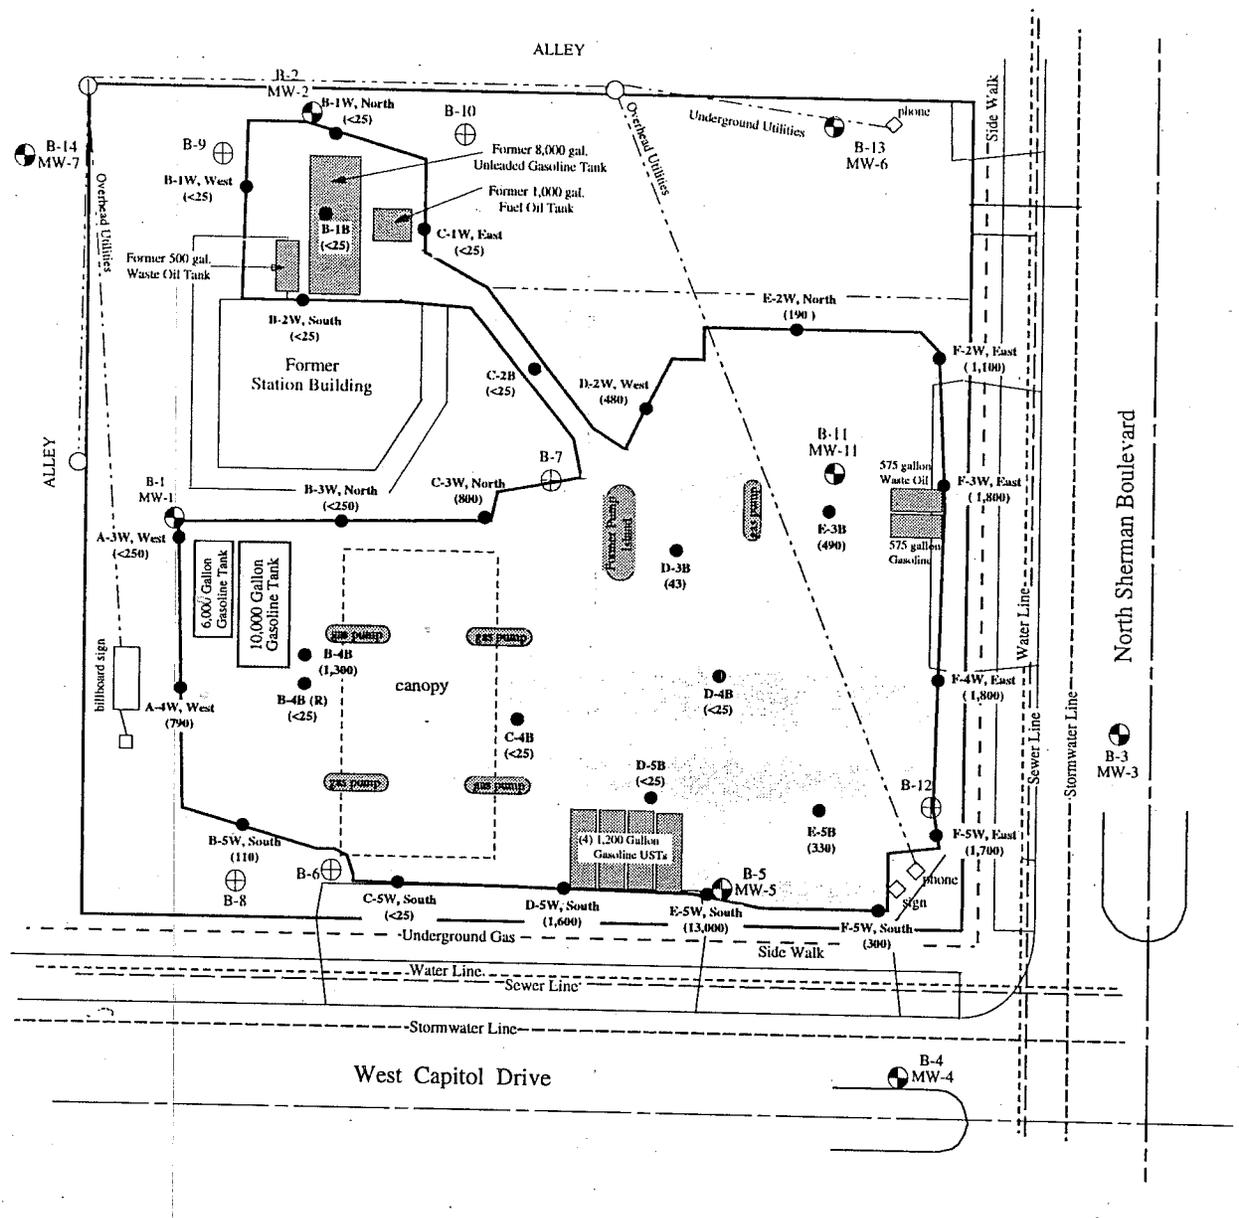

LEGEND				
	Soil Boring			
	Monitoring Well			
	Confirmatory Soil Sample			
	Area of Excavation			
(330)	Benzene Concentration in Soil			

Operator:  
**Sunil Kandarapally**

Project Location:  
 4302 W. Capital Drive  
 Milwaukee, Wisconsin

Engineer  
**K. SINGH & ASSOCIATES, INC.**  
 Engineers & Environmental Management Consultants  
 1135 Legion Drive, Elm Grove, Wisconsin 53122, (414) 821-1171

Figure 8. Area of Excavation & Confirmatory Soil Sample Location

DATE	DRAWN BY	REVISIONS BY	DATE	PROJECT NO.
February 17, 1995	M.K.J.			3070
SCALE	CHECKED BY	S.D.M.	11/10/97	SHEET NO.
0' 30'	P.N.S.			

Table 1


Summary of Soil Quality Test Results for Phillips 66 Gas Station #201  
4320 W. Capitol Drive, Milwaukee, WI

Sample No.	Date Collected	PID (Instrument Units)	GRO (ppm)	DRO (ppm)	Benzene (ppb)	Ethyl benzene (ppb)	Toluene (ppb)	Total Xylenes (ppb)	1,2 - DCA (ppb)
B-4B, 13'	10/22/97	32	7.6	---	1,300	950	140	1,500	---
B-4B, 13.5' (R)	11/5/97	6	<6.1	---	<25	<25	<25	<25	---
A-4W, West 9'	10/23/97	182	400	---	790	4,300	1,300	19,000	---
A-3W, West 9'	10/23/97	78	61	---	<250	380	<250	450	---
B-3W, North 9'	10/23/97	122	490	---	<250	4,500	1,100	8,300	---
C-4B, 10.5'	10/23/97	12	<6.0	---	<25	60	57	230	---
C-3W, North 6'	10/24/97	44	130	---	800	1,100	<100	1,200	---
B-5W, South 6'	10/24/97	90	350	---	110	8,400	23,000	39,000	---
C-5W, South 9'	10/24/97	132	98	---	<25	<25	<25	360	---
B-1W, North 3'	10/27/97	3	<6.2	<6.2	<25	<25	<25	<25	---
B-1W, West 9'	10/27/97	10	9	7	<25	<25	<25	390	---
B-2W, South 9'	10/27/97	20	15	6	<25	<25	<25	<25	---
B-1B, 11'	10/27/97	2.4	<5.4	<5.4	<25	<25	<25	<25	---
D-5W, South 9'	10/28/97	124	430	---	1,600	2,300	1,600	41,000	<167
C-1W, East 6'	10/28/97	5.5	<5.6	<5.6	<25	<25	<25	<25	---
D-5B, 11.5'	10/28/97	18	8.8	---	43	98	51	<25	---
D-3B, 11.5'	10/28/97	18	<5.7	---	<25	270	92	171	---
E-5W, South 6'	10/29/97	124	780	---	13,000	18,000	1,500	34,000	<250
E-5B, 13'	10/30/97	18	14	---	330	270	85	400	---
F-5W, South 12'	10/31/97	132	120	---	300	810	88	2,500	---
F-5W, East 3'	10/31/97	98	110	---	1,700	920	1,300	2,700	---
D-4B, 12'	10/31/97	22	<6.0	---	<25	<25	<25	<25	---
F-4W, East 9'	11/3/97	142	116	---	1,800	4,300	10,000	18,000	<1,250
E-3B, 13'	11/4/97	42	11	---	490	240	85	340	---
F-3W, East 9'	11/4/97	122	<5.8	---	1,800	2,500	92	3,300	---
E-2W, North 6'	11/5/97	112	52	---	190	1,500	160	2,400	---
C-2B, 3'	11/5/97	5	<5.8	---	<25	<25	<25	<25	---
D-2W, West 9'	11/10/97	92	320	---	480	5,800	3,500	22,000	---
F-2W, East 6'	11/10/97	116	990	---	1,100	28,000	2,100	110,000	---
Staged Soil	11/14/97	24	100	---	<25	380	<25	870	---

A site-specific clean-up goal of 500 ppb benzene was developed for this site.

--- = Not tested for this parameter

█ - Sample exceeds site-specific clean-up goal.

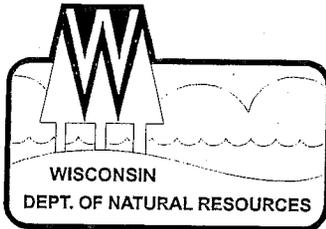

State of Wisconsin \ DEPARTMENT OF NATURAL RESOURCES

Tommy G. Thompson, Governor  
George E. Meyer, Secretary  
Gloria L. McCutcheon, Regional Director

Southeast Region  
Milwaukee Service Center  
2300 N. Dr. ML King Drive, PO Box 12436  
Milwaukee, Wisconsin 53212-0436  
Telephone 414-263-8500  
FAX 414-263-8716  
TDD 414-263-8713

January 10, 2000

Mr. Darshan Dhaliwal  
Bulk Petroleum Corporation  
9653 North Granville Road  
Mequon, Wisconsin 53097

SUBJECT: Request for closure, Phillips 66 Gas Station #201, 4302 West Capitol Drive, Milwaukee, Wisconsin. BRR-LUST FID#241606090.

Dear Mr. Dhaliwal:

We have reviewed the referenced case file for closure. Based on the information provided, we concur with your environmental consultant's recommendation of case closure and require no further action at this site conditional upon the following:

1. Placement of a groundwater use restriction on the title of the property, and submittal of documentation that the groundwater use restriction has been placed on the title of the deed.
2. Abandonment of the groundwater monitoring wells at the site in accordance with NR 141 and submittal of the abandonment forms to the Department.

Once the department receives the abandonment forms and documentation that the groundwater use restriction has been placed on the deed, this case will be tracked as closed on the department's tracking system. As always, the department reserves the right to require additional investigation and/or remediation if it is shown that contamination from this site is a threat to the environment, public welfare and/or health.

If you have any questions regarding this letter, you may contact me at the above address or at (414) 263-8689.

Sincerely,

Gina Keenan  
Hydrogeologist

c: K. Singh & Associates, Inc.  
SER case file

State Bar of Wisconsin Form 1-2003  
WARRANTY DEED

Document Number

Document Name

THIS DEED, made between 4302 W. Capitol Drive, LLC

("Grantor," whether one or more), and Sidhu Property, LLC

("Grantee," whether one or more).

Grantor for a valuable consideration, conveys to Grantee the following described real estate, together with the rents, profits, fixtures and other appurtenant interests, in Milwaukee County, State of Wisconsin ("Property") (if more space is needed, please attach addendum):

Lots Nine (9), Ten (10) and Eleven (11), in Block Two (2) in SHERITOL, being a part of the Southeast One-Quarter (1/4) of Section Two (2), in Township Seven (7) North, Range Twenty-one (21) East, in the City of Milwaukee, County of Milwaukee, State of Wisconsin.

Recording Area

Name and Return Address

18215 Ashlea Drive  
Brookfield WI 53045

248-0818-2

Parcel Identification Number (PIN)

This is not homestead property.  
(is) (is not)

For Identification Purposes Only:  
4302 W. Capitol Drive  
Milwaukee Wisconsin

Grantor warrants that the title to the Property is good, indefeasible, in fee simple and free and clear of encumbrances except: municipal and zoning ordinances and agreements entered under them, recorded easements for the distribution of utility and municipal services, recorded building and use restrictions and covenants and general taxes levied in the year of closing.

Dated June 28, 2006

4302 W. Capitol Drive LLC

(SEAL)

(SEAL)

\* By: Makbul Sajjan, Member

(SEAL)

(SEAL)

AUTHENTICATION

Signature(s) Makbul Sajjan

authenticated on June 28, 2006

Othman M. Atta

\* Othman M. Atta

TITLE: MEMBER STATE BAR OF WISCONSIN

(If not, \_\_\_\_\_  
authorized by Wis. Stat. § 706.06 )

THIS INSTRUMENT DRAFTED BY:

Attorney Othman M. Atta

ACKNOWLEDGMENT

STATE OF \_\_\_\_\_ )  
 ) ss.  
\_\_\_\_\_ COUNTY )

Personally came before me on \_\_\_\_\_,  
the above-named \_\_\_\_\_,

to me known to be the person(s) who executed the foregoing  
instrument and acknowledged the same.

\* \_\_\_\_\_  
Notary Public, State of \_\_\_\_\_

My commission (is permanent) (expires: \_\_\_\_\_)

(Signatures may be authenticated or acknowledged. Both are not necessary.)

NOTE: THIS IS A STANDARD FORM. ANY MODIFICATION TO THIS FORM SHOULD BE CLEARLY IDENTIFIED.


WARRANTY DEED

©2003 STATE BAR OF WISCONSIN

FORM NO. 1-2003

\*Type name below signatures.

INFO-PRO™ Legal Forms • (800)555-2021 • infoforms.com

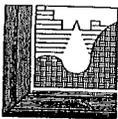

# LARSEN ENGINEERS, S.C.

735 W. WISCONSIN AVENUE • MILWAUKEE, WISCONSIN 53223  
(414)271-0771 • FAX (414)271-8312

- CIVIL
- SANITARY
- MUNICIPAL
- SURVEYING
- TRANSPORTATION

## PLAT OF SURVEY


PROPERTY AT 4302 West Capitol Drive - Bulk Petroleum OWNER

LEGAL DESCRIPTION: Lot 9, 10 and 11, in Block 2, in SHERITOL SUBDIVISION, being a part of the Southeast 1/4 of Section 2, Township 7 North, Range 21 East, in the City of Milwaukee, Milwaukee County, Wisconsin.

RECEIVED  
BOARD OF ZONING APPEALS  
CITY OF MILWAUKEE

MAY 22 1997

By: 407  
Case No. 21027  
Premises

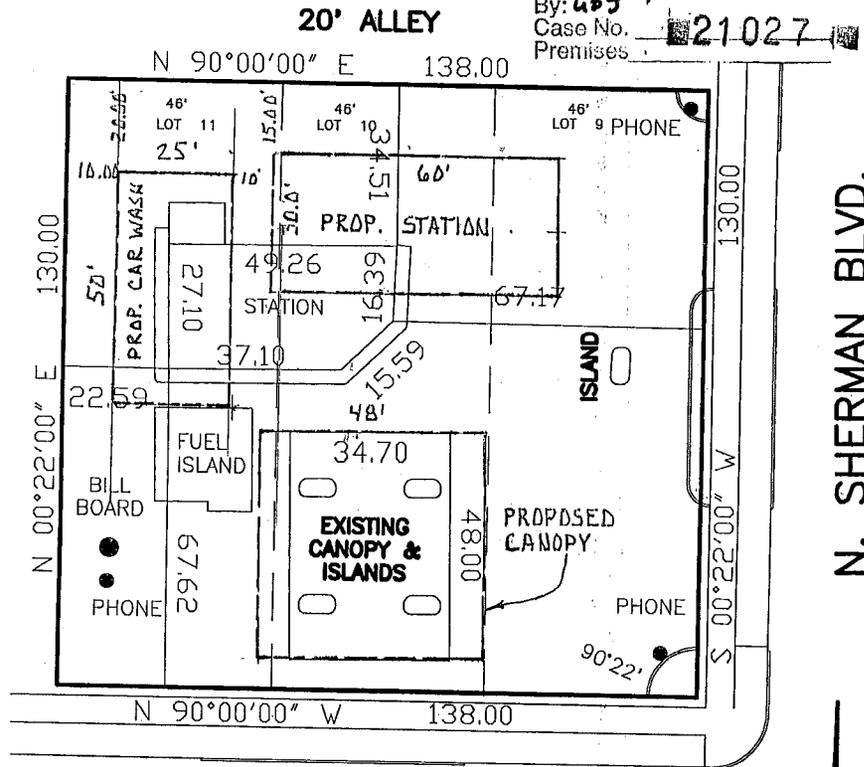

### W. CAPITOL DRIVE

### N. SHERMAN BLVD.

SCALE:  
1" = 30'



I have surveyed the above described property, and the above map is a true representation thereof and shows the size and location of the property, its exterior boundaries, the location and dimensions of all structures thereon, fences, apparent easements, roadways and visible encroachments.

This survey is made for the exclusive use of the present owners of the property; also those who purchase, mortgage, or guarantee the title thereto, within one year from the date hereof.

Prepared for: BULK PETROLEUM  
at Milwaukee, Wisconsin this 20th Day of FEBRUARY 19 96  
Plot No. A 96-007

Signed: Phillip P. Dhein REVISÉ 3-20-96  
Registered Land Surveyor

This is an original print only  
if seal is imprinted in red.




Table 1  
 Groundwater Quality Test Results  
 Phillips 66 Gas Station #201, 4302 W. Capitol Drive, Milwaukee, WI

Location	Date	Benzene (ppb)	Ethylbenzene (ppb)	Toluene (ppb)	Xylenes (ppb)	MTBE (ppb)	Naphthalene (ppb)	GRO (ppm)	DRO (ppm)	Lead (ppb)
MW-1	10/11/94	3.9	<1	<1	<2.5	72	<2	<0.1	NT	<1
MW-1	02/24/97	200	14	6.4	23	580	NT	0.76	NT	<1
MW-1	05/21/97	180	<0.5	<0.5	0.54	200	NT	NT	NT	NT
Monitoring well MW-1 abandoned during interim soil remediation.										
MW-1K	6/8/98	<0.5	<0.5	<0.5	<0.5	7.0	NT	NT	NT	<1.5
MW-1K	10/2/98	<0.5	<0.5	<0.5	<0.5	<0.2	NT	NT	NT	NT
MW-1K	3/29/99	<0.5	<0.5	<0.5	<0.5	5.5	NT	NT	NT	NT
MW-1K	7/16/99	0.73	2.3	0.96	12	6.3	NT	NT	NT	NT
MW-2	10/18/94	88	33	23	320	110	18	1.3	0.41	<40
MW-2	02/24/97	16	15	1.7	38	9.6	NT	0.42	NT	NT
MW-2	05/21/97	1	<0.5	<0.5	<0.5	27	NT	NT	NT	NT
Monitoring well MW-2 abandoned during interim soil remediation.										
MW-3	12/28/94	<0.6	<1	<1	<2.5	1.3	<2	<0.1	<0.1	<1
MW-3	02/24/97	<0.5	<0.5	<0.5	<0.5	1.7	NT	<0.05	NT	NT
MW-3	05/21/97	<0.5	<0.5	<0.5	<0.5	<0.2	NT	NT	NT	NT
MW-3	6/8/98	<0.5	<0.5	<0.5	<0.5	<0.2	NT	NT	NT	NT
MW-3	10/2/98	<0.5	<0.5	<0.5	<0.5	<0.2	NT	NT	NT	NT
MW-3	3/29/99	<0.5	<0.5	<0.5	<0.5	<0.2	NT	NT	NT	NT
MW-3	7/16/99	<0.5	1.5	<0.5	7.6	<0.2	NT	NT	NT	NT
MW-4	12/28/94	<0.6	<1	<1	<2.5	2.6	<2	<0.1	<0.1	2
MW-4	02/24/97	<0.5	<0.5	<0.5	<0.5	<0.2	NT	<0.05	NT	NT
MW-4	05/21/97	<0.5	<0.5	<0.5	<0.5	<0.2	NT	NT	NT	NT
MW-4	6/8/98	<0.5	<0.5	<0.5	<0.5	0.56	NT	NT	NT	NT
MW-4	10/2/98	<0.5	<0.5	<0.5	2.2	<0.2	NT	NT	NT	NT
MW-4	3/29/99	<0.5	<0.5	<0.5	2.2	<0.2	NT	NT	NT	NT
MW-4	7/16/99	0.5	1.4	<0.5	7.4	<0.2	NT	NT	NT	NT
MW-5	10/18/94	8800	720	7000	4800	220	270	63	NT	<1
Monitoring well MW-5 abandoned during interim soil remediation.										
MW-5K	6/8/98	410	330	12	310	<4.0	<160	NT	NT	4.4
MW-5K	10/2/98	110	45	8.8	10	66	NT	NT	NT	NT
MW-5K	3/29/99	190	64	58	150	81	NT	NT	NT	NT
MW-5K	7/16/99	470	84	250	300	<0.2	NT	NT	NT	NT

Table 1  
 Groundwater Quality Test Results  
 Phillips 66 Gas Station #201, 4302 W. Capitol Drive, Milwaukee, WI

Location	Date	Benzene (ppb)	Ethylbenzene (ppb)	Toluene (ppb)	Xylenes (ppb)	MTBE (ppb)	Naphthalene (ppb)	GRO (ppm)	DRO (ppm)	Lead (ppb)
MW-6	12/28/94	<0.6	<1	<1	<2.5	<1	<1	<0.1	<0.1	2
MW-6	02/24/97	<0.5	<0.5	<0.5	<0.5	<0.2	NT	<0.05	NT	NT
MW-6	05/27/97	<0.5	<0.5	<0.5	<0.5	<0.2	NT	NT	NT	NT
Monitoring well MW-6 abandoned during interim soil remediation.										
MW-6R	6/8/98	<0.5	<0.5	<0.5	2.2	<0.2	<8.0	NT	NT	3.3
MW-6R	10/2/98	1.4	<0.5	<0.5	<0.5	<0.2	NT	NT	NT	NT
MW-6R	3/29/99	<0.5	<0.5	<0.5	<0.5	<0.2	NT	NT	NT	NT
MW-6R	7/16/99	1.4	<0.5	1.7	1.0	<0.2	NT	NT	NT	NT
MW-7	12/27/94	<0.6	<1	<1	<2.5	1.9	<2	<0.1	<0.1	3
MW-7	02/24/97	<0.5	<0.5	<0.5	<0.5	120	NT	<0.05	NT	NT
MW-7	05/27/97	<0.5	<0.5	<0.5	<0.5	57	NT	NT	NT	NT
MW-7	6/8/98	<0.5	<0.5	<0.5	<0.5	9.5	NT	NT	NT	NT
MW-7	10/2/98	<0.5	<0.5	<0.5	<0.5	9.5	NT	NT	NT	NT
MW-7	3/29/99	<0.5	<0.5	<0.5	<0.5	3.1	NT	NT	NT	NT
MW-7	7/16/99	1.6	<0.5	2.6	1.7	2.1	NT	NT	NT	NT
MW-11	10/18/94	7100	470	4600	2000	260	69	19	NT	<1
MW-11	02/24/97	29000	3100	23000	12000	<20	NT	88	NT	NT
Monitoring well MW-11 abandoned during interim soil remediation.										
ES		5	700	343	620	60	40			
PAL		0.5	140	68.6	124	12	8			

I - Not tested

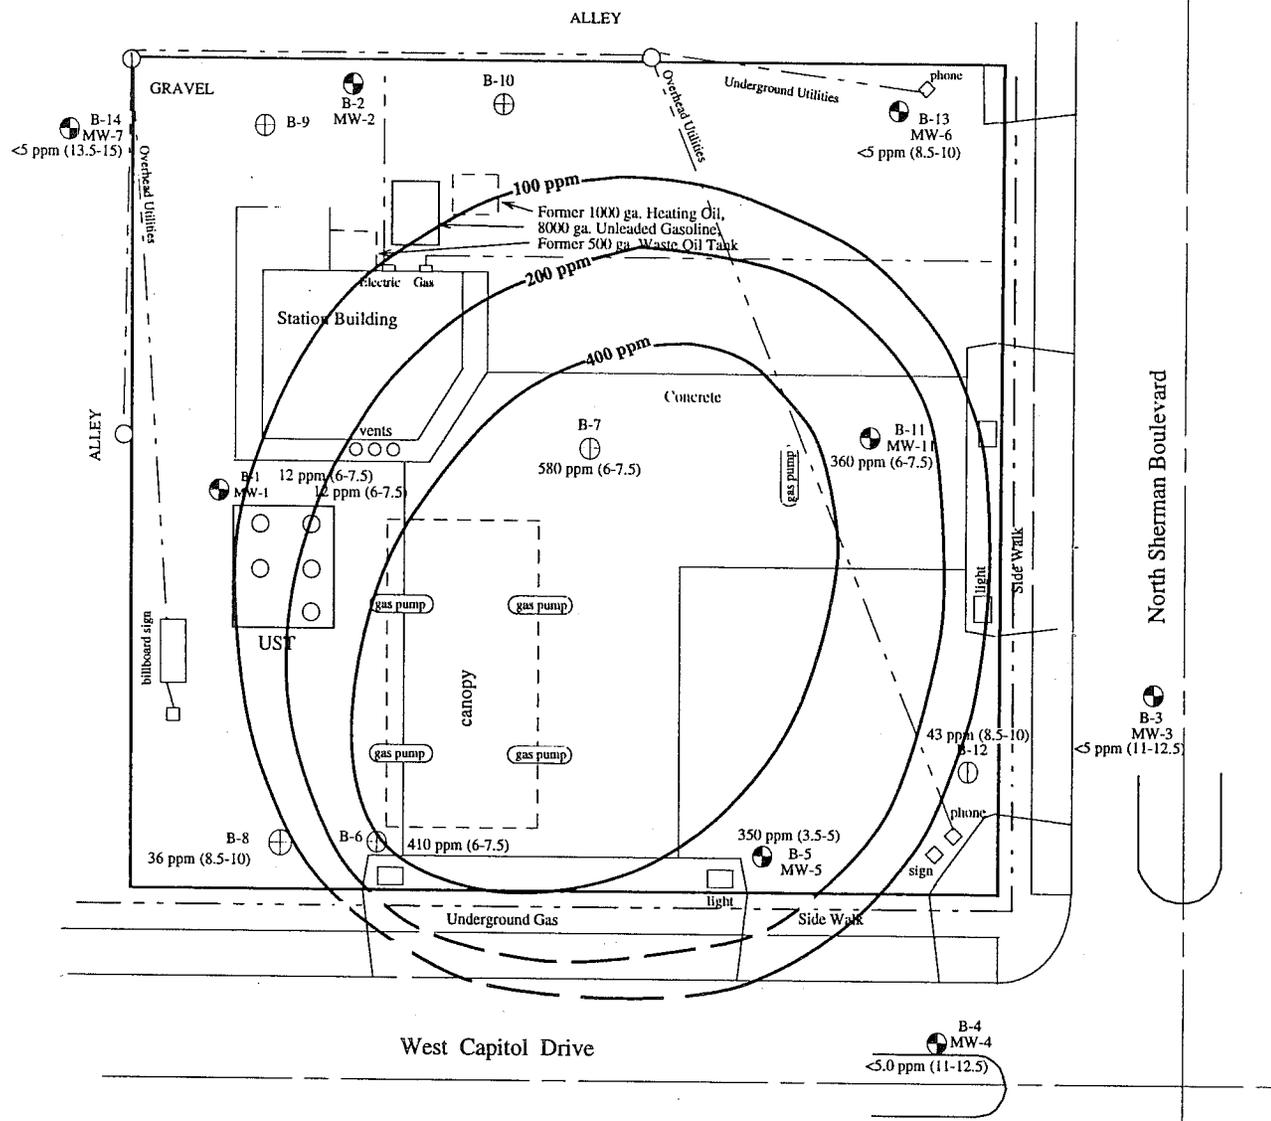

Note: Broken contour lines indicate potential off-site contamination based on our interpretations

LEGEND			
	Soil Borings		Monitoring Wells


Operator:  
**Sunil Kandarapally**

Project Location:  
4302 W. Capital Drive  
Milwaukee, Wisconsin

Engineer  
**K. SINGH & ASSOCIATES, INC.**  
Engineers & Environmental Management Consultants  
1135 Legion Drive, Elm Grove, Wisconsin 53122, (414) 821-1171

Figure 8. Contour Map of GRO Concentration in Soil				
DATE	DRAWN BY	REVISIONS BY	DATE	PROJECT NO.
February 9, 1995	M.K.J			3070
SCALE	CHECKED BY			SHEET NO.
0' 30'	P.N.S.			

5-15

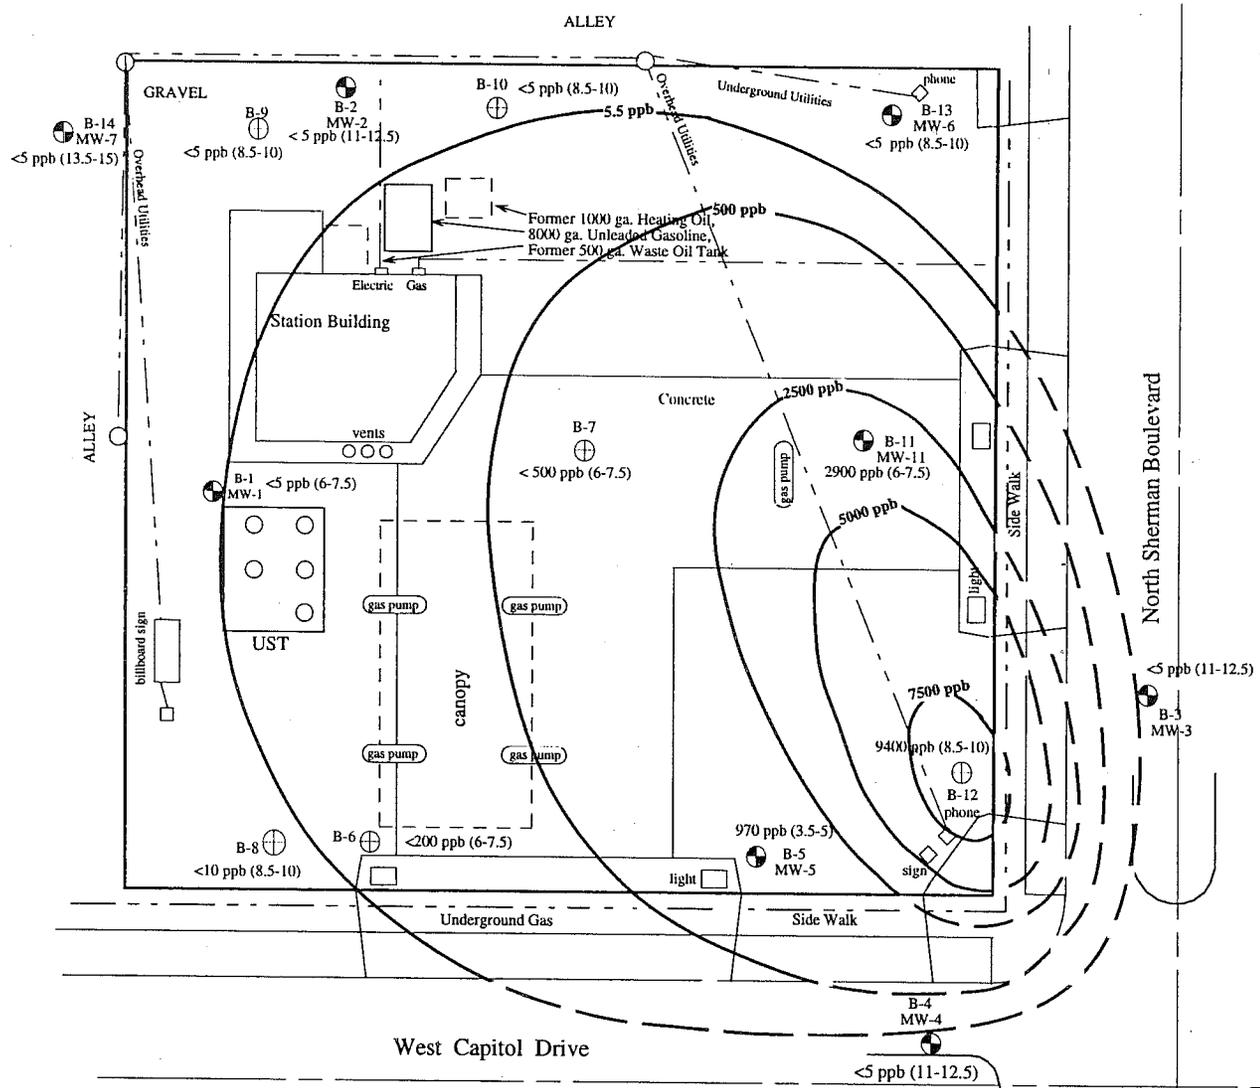

9-1A

Note: Broken contour lines indicate potential off-site contamination based on our interpretations


LEGEND			
	Soil Borings		Monitoring Wells

Operator: <b>Sunil Kandarapally</b>	Engineer <b>K. SINGH &amp; ASSOCIATES, INC.</b> Engineers & Environmental Management Consultants 1135 Legion Drive, Elm Grove, Wisconsin 53122, (414) 821-1171	Figure 9. Contour Map for Benzene Concentration in Soil				
Project Location: 4302 W. Capital Drive Milwaukee, Wisconsin		DATE February 10, 1995	DRAWN BY M.K.J	REVISIONS BY	DATE	PROJECT NO. 3070
		SCALE	CHECKED BY			SHEET NO.
		0' 30'	P.N.S.			

**Table 2**  
 Summary of Groundwater Elevation Data  
 at Phillips 66 Gas Station # 201, 4302 W. Capitol Drive, Milwaukee, WI

		Date	MW-1	MW-2	MW-3	MW-4	MW-5	MW-6	MW-7	MW-11
PVC Elev.		---	665.14	664.68	663.00	662.91	663.02	664.56	665.42	664.09
DTW	(feet)	10/17/94	12.12	11.50			10.60			11.70
GWE	(feet, MSL)	10/17/94	653.02	653.18			652.42			652.39
DTW	(feet)	11/25/94	12.14	11.08			10.42			11.59
GWE	(feet, MSL)	11/25/94	653.00	653.60			652.60			652.50
DTW	(feet)	12/28/95			10.80	10.66		11.68	11.69	
GWE	(feet, MSL)	12/28/95			652.20	652.25		652.88	653.73	
DTW	(feet)	2/24/97	12.11	11.44	10.90	10.98	10.99	11.81	12.24	11.89
GWE	(feet, MSL)	2/24/97	653.03	653.24	652.10	651.93	652.03	652.75	653.18	652.20
DTW	(feet)	5/27/97	13.35	11.31	10.89	10.57	10.98	11.70	11.86	11.88
GWE	(feet, MSL)	5/27/97	651.79	653.37	652.11	652.34	652.04	652.86	653.56	652.21
DTW	(feet)	6/8/98	MW-1R* 11.07	Abandoned	10.78	10.60	MW-5R* 11.07	MW-6R* 11.94	11.83	Abandoned
GWE	(feet, MSL)	6/8/98	653.07		652.22	652.31	652.65	652.62	653.59	
DTW	(feet)	10/2/98	11.39	Abandoned	10.91	10.73	11.25	12.22	12.53	Abandoned
GWE	(feet, MSL)	10/2/98	652.75		652.09	652.18	652.47	652.34	652.89	
DTW	(feet)	3/29/99	10.93	Abandoned	10.69	10.62	10.86	11.80	11.64	Abandoned
GWE	(feet, MSL)	3/29/99	653.21		652.31	652.29	652.86	652.76	653.78	
DTW	(feet)	7/16/99	10.95	Abandoned	10.65	10.47	11.05	11.80	11.75	Abandoned
GWE	(feet, MSL)	7/16/99	653.19		652.35	652.44	652.67	652.76	653.67	

\* - PVC Elevations estimated for replacement wells MW-1R, MW-5R and MW-6R

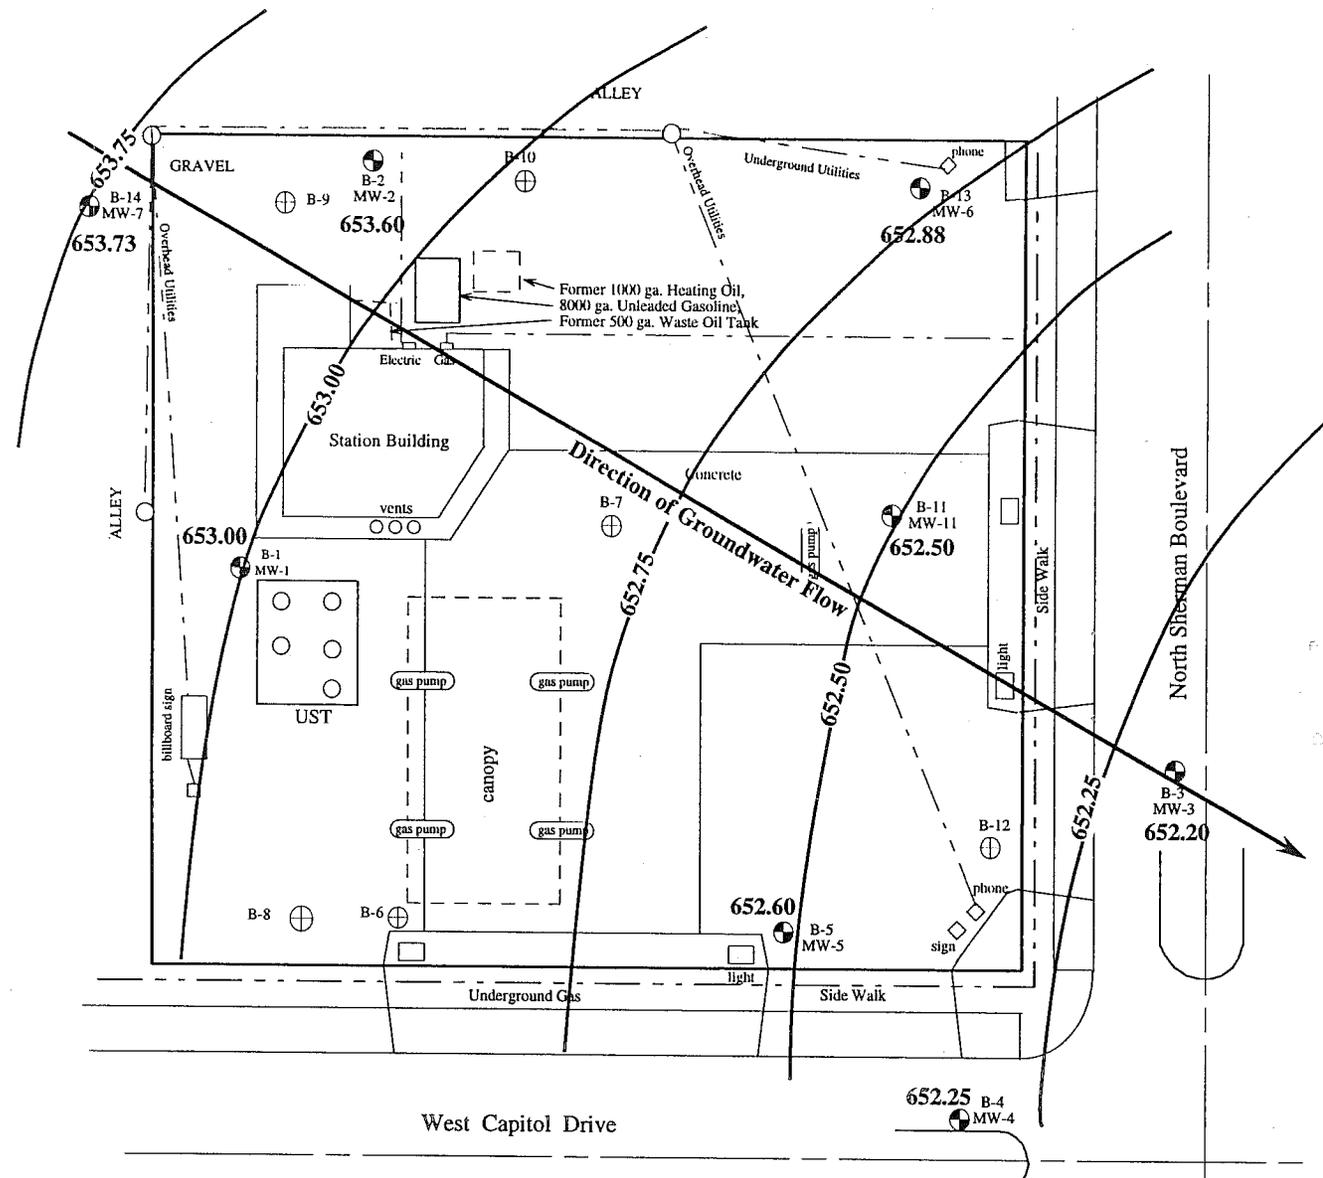

LEGEND	
⊕	Soil Borings
⊗	Monitoring Wells

Operator:  
**Sunil Kandarapally**


---

Project Location:  
 4302 W. Capital Drive  
 Milwaukee, Wisconsin

Engineer  
**K. SINGH & ASSOCIATES, INC.**  
 Engineers & Environmental Management Consultants  
 1135 Legion Drive, Elm Grove, Wisconsin 53122, (414) 821-1171

Figure 7. Groundwater Elevation Contours Map				
DATE February 3, 1995	DRAWN BY M.K.J	REVISIONS BY	DATE	PROJECT NO. 3070
SCALE	CHECKED BY			SHEET NO.
0' 30'	P.N.S.			

V-12

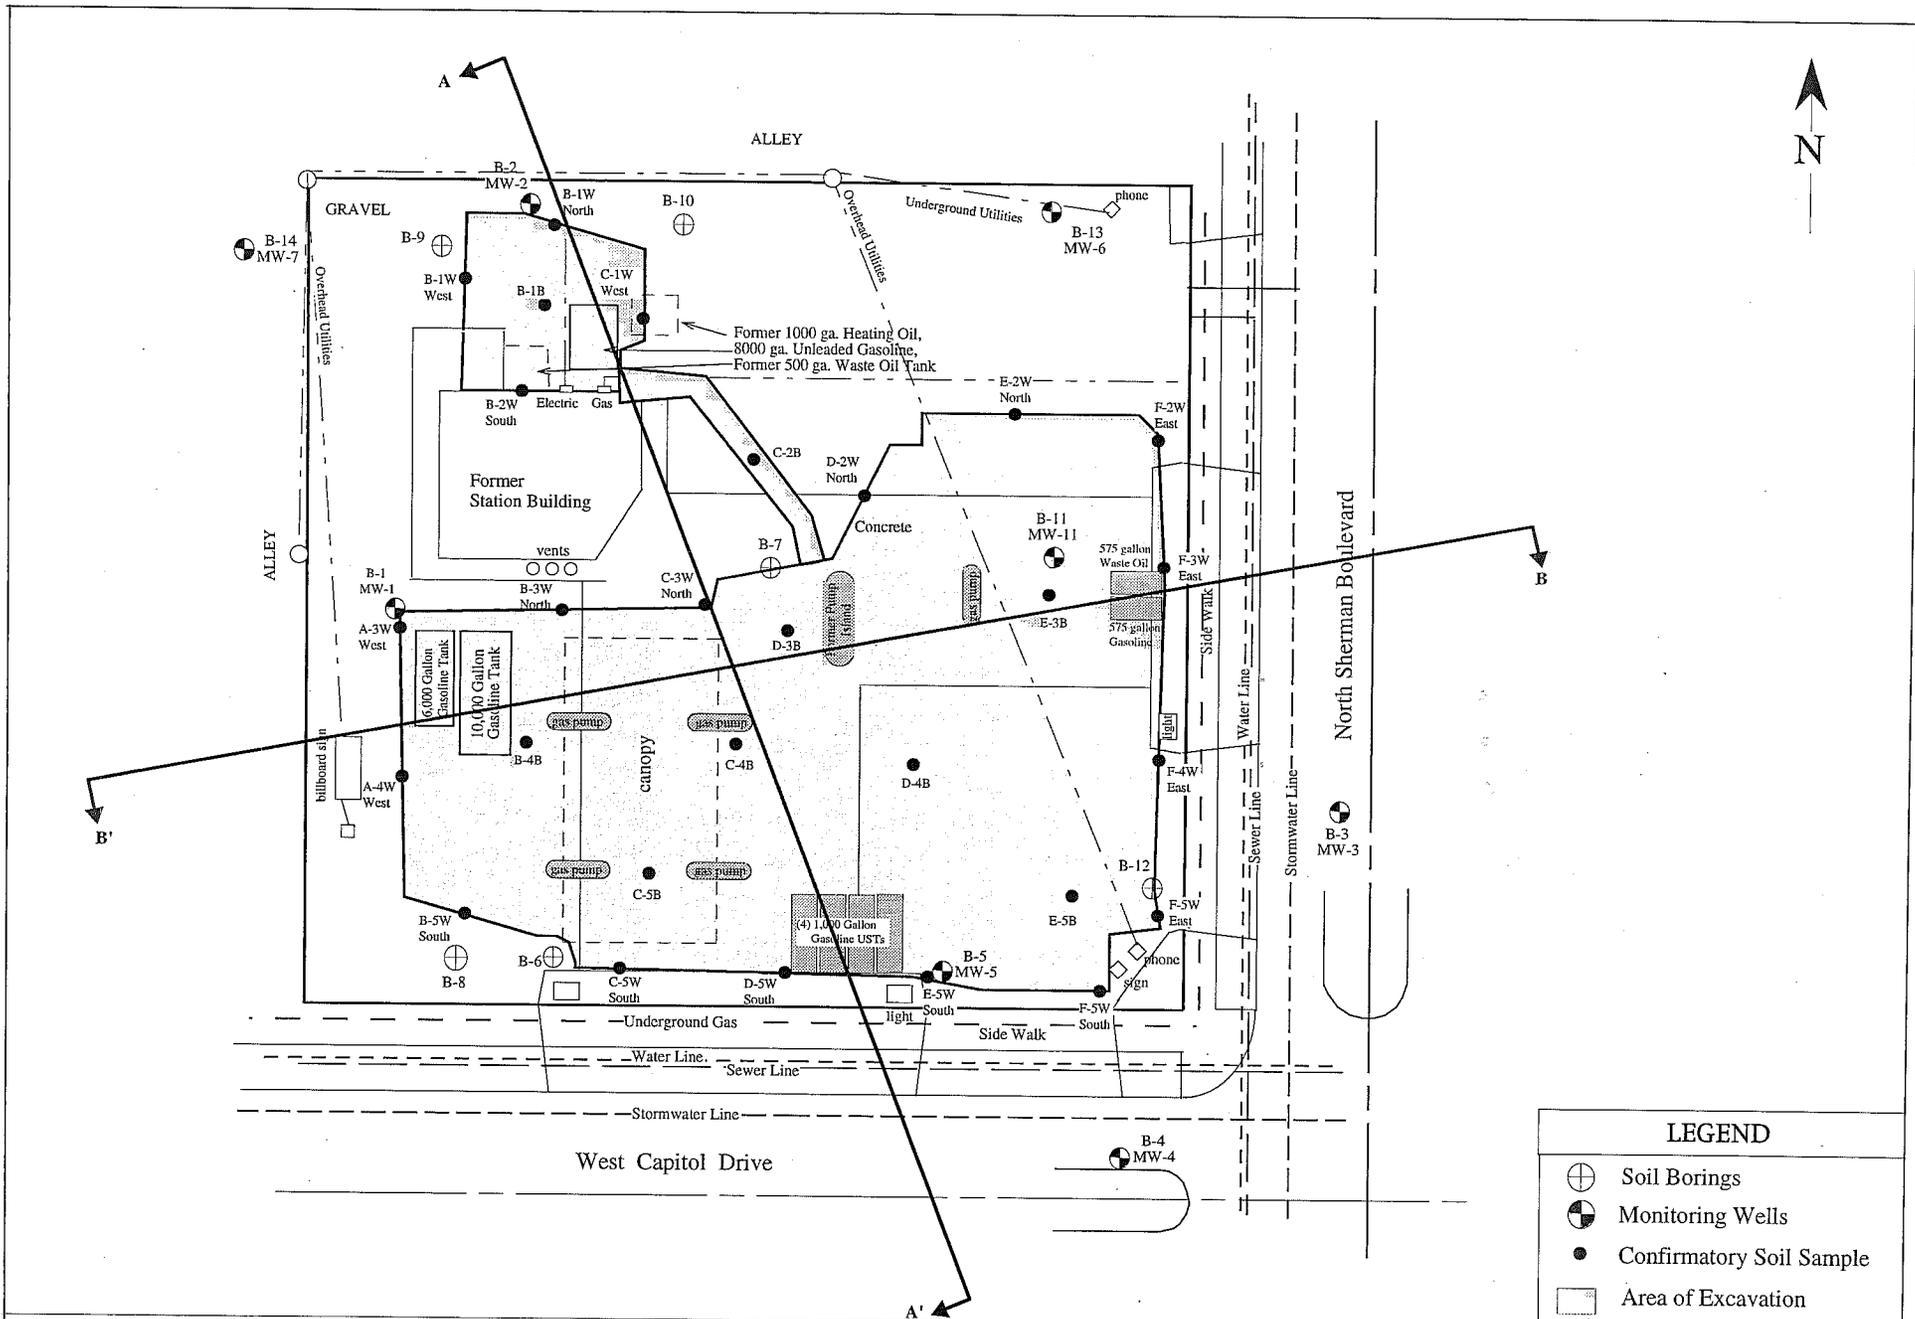



LEGEND				
⊕	Soil Borings			
⊗	Monitoring Wells			
●	Confirmatory Soil Sample			
▨	Area of Excavation			

Operator:  
**Sunil Kandarapally**

Project Location:  
 4302 W. Capital Drive  
 Milwaukee, Wisconsin

Engineer  
**K. SINGH & ASSOCIATES, INC.**  
 Engineers & Environmental Management Consultants  
 1135 Legion Drive, Elm Grove, Wisconsin 53122, (414) 821-1171

Figure 1. Line of Cross Section A-A' and B-B'				
DATE February 17, 1995	DRAWN BY M.K.J	REVISIONS BY	DATE	PROJECT NO.
SCALE	CHECKED BY	S.D.M.	11/10/97	3070
0' 30'	P.N.S.			SHEET NO.

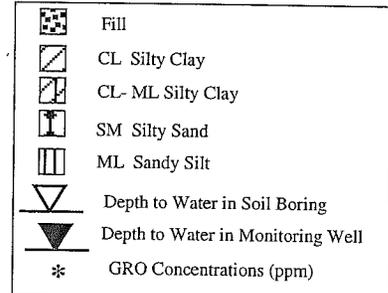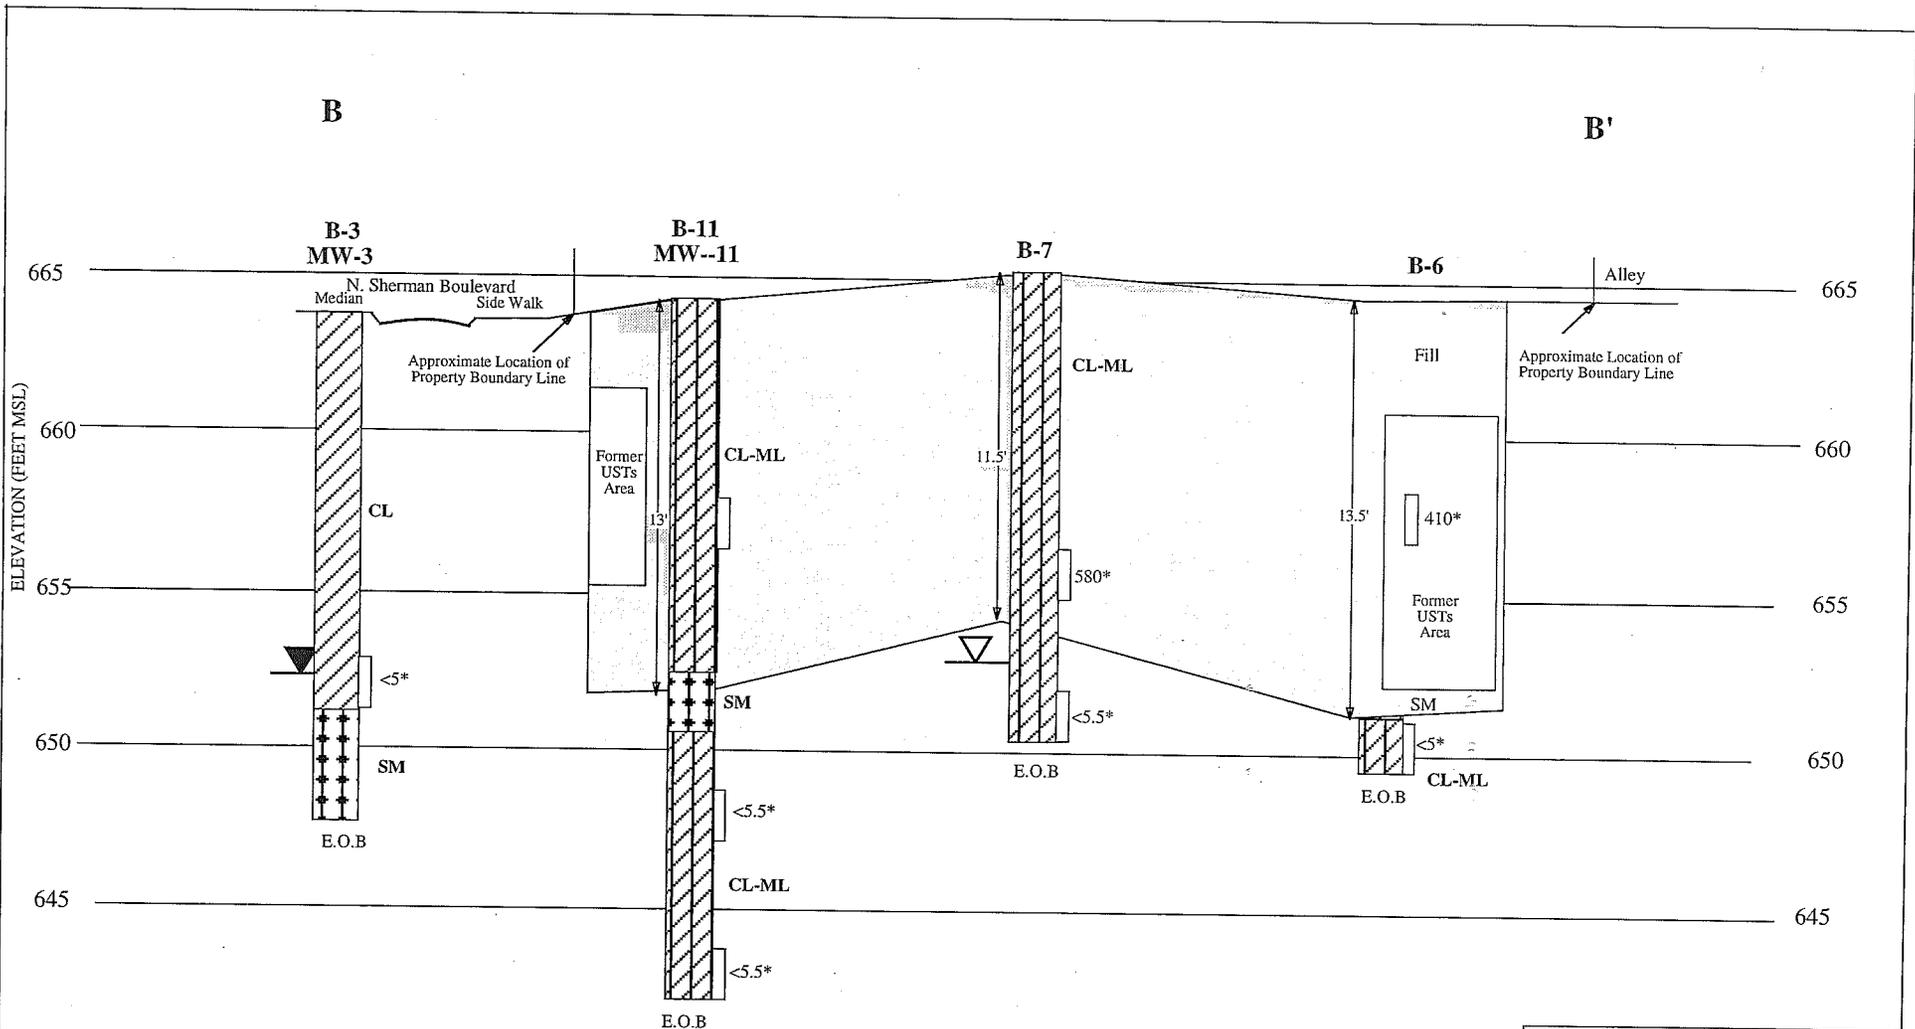

Operator:  
**Sunil Kandarapally**


Project Location:  
 4302 W. Capitol Drive  
 Milwaukee, Wisconsin

Engineer  
**K. SINGH & ASSOCIATES, INC.,**  
 Engineers & Environmental Management Consultants  
 1135 Legion Drive, Elm Grove, Wisconsin 53122, (414) 821-1171

**Figure 3. Geologic Section B-B' (Through Excavated Area)**

Date October 18, 1999	Drawn by M.K.J	Project no. 3070	Date
SCALE 	Checked by S.B.S		

I, Makbul Sajan owner/responsible party for the Phillips 66 #201 located at 4302 West Capital Drive, Milwaukee, Wisconsin, certify that to the best of my knowledge, the legal descriptions referenced in the attached documents are accurate.

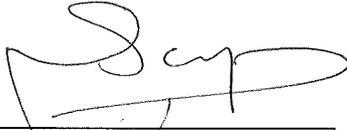

---

Makbul Sajan, Owner

10/16/08

---

Date