

GIS REGISTRY INFORMATION

SITE NAME: ST. JOHN'S CHURCH OF CHRIST

BRRTS #: 03 06 001227

CLOSURE DATE: 02/20/2003

STREET ADDRESS: 303 SOUTH HILL STREET

CITY: FOUNTAIN CITY, WI 54629

SOURCE PROPERTY GPS COORDINATES (meters in WTM91 projection): X= 382875 Y= 407573

OFF-SOURCE CONTAMINATION (>ES):  Yes  No

IF YES, STREET ADDRESS 1: \_\_\_\_\_

GPS COORDINATES (meters in WTM91 projection): X= \_\_\_\_\_ Y= \_\_\_\_\_

IF YES, STREET ADDRESS 2: \_\_\_\_\_

GPS COORDINATES (meters in WTM91 projection): X= \_\_\_\_\_ Y= \_\_\_\_\_

IF YES, STREET ADDRESS 3: \_\_\_\_\_

GPS COORDINATES (meters in WTM91 projection): X= \_\_\_\_\_ Y= \_\_\_\_\_

IF YES, STREET ADDRESS 4: \_\_\_\_\_

GPS COORDINATES (meters in WTM91 projection): X= \_\_\_\_\_ Y= \_\_\_\_\_

IF YES, STREET ADDRESS 5: \_\_\_\_\_

GPS COORDINATES (meters in WTM91 projection): X= \_\_\_\_\_ Y= \_\_\_\_\_

CONTAMINATION IN RIGHT OF WAY:  Yes  No


DOCUMENTS NEEDED:

- Closure Letter, and any conditional closure letter issued
- Copy of most recent deed, including legal description, for all affected properties
- Certified survey map or relevant portion of the recorded plat map (*if referenced in the legal description*) for all affected properties
- County Parcel ID number, *if used for county*, for all affected properties
- Location Map which outlines all properties within contaminated site boundaries in sufficient detail to permit the parcels to be located easily (8.5x14" if paper copy)
- Detailed Site Map(s) for all affected properties, showing buildings, roads, property boundaries, contaminant sources, utility lines, monitoring wells and potable wells. (8.5x14", if paper copy)
- Tables of Latest Groundwater Analytical Results (no shading or cross-hatching)
- Isoconcentration map(s), *if available from site investigation (SI)* (8.5x14" if paper copy). The isoconcentration map should have flow direction and extent of contamination defined. **If not available, include the following 2 types of maps:**
- Latest groundwater flow/monitoring well location map

X
X
X
X
X
X
X
X
NA
X

Latest extent of contaminant plume map  
Geologic cross-sections, *if available from SI*. (8.5x14' if paper copy)  
RP certified statement that legal descriptions are complete and accurate  
Copies of off-source notification letters (if applicable)  
Letter informing ROW owner of residual contamination (if applicable)  
Copy of (soil or land use) deed restriction(s) or deed notice *if any required as a condition of closure*.

NA
X
X
NA
NA
NA

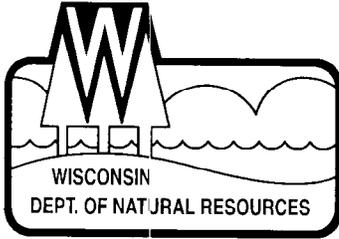

## State of Wisconsin \ DEPARTMENT OF NATURAL RESOURCES

Jim Doyle, Governor  
Scott Hassett, Secretary  
Scott Humrickhouse, Regional Director

West Central Region Headquarters  
1300 W. Clairemont Avenue  
PO Box 4001  
Eau Claire, Wisconsin 54702-4001  
Telephone 715-839-3700  
FAX 715-839-6076  
TTY 715-839-2786

March 11, 2003

Mr. Charles M. Kirchner  
St. John's United Church of Christ  
303 South Hill Street  
Fountain City, WI 54629

SUBJECT: Final Case Closure By Closure Committee  
St. John's Church of Christ, Fountain City, WI  
WDNR BRRTS #: 03 06 001227

Dear Mr. Kirchner:

On February 20, 2003, your site as described above was reviewed for closure by the WDNR West Central Region Closure Committee. This committee reviews environmental remediation cases for compliance with state laws and standards to maintain consistency in the closure of these cases. Closure Committee has granted closure to this case with the condition that the case meet the documentation and other requirements for inclusion on the Soil GIS Registry.

On March 10, 2003, the Department received correspondence indicating that you have complied with the conditions of closure. Your site will be listed on the DNR Remediation and Redevelopment GIS Registry of Closed Remediation Sites. Information that was submitted with your closure request application will be included on the registry. To review the sites on the GIS Registry web page, visit <http://gomapout.dnr.state.wi.us/org/at/et/geo/gwur/index.htm>].


Based on the correspondence and data provided, it appears that your case has been remediated to Department standards in accordance with s. NR 726.05, Wis. Adm. Code. The Department considers this case closed and no further investigation, remediation or other action is required at this time.

If this is a PECFA site, section 101.143, Wis. Stats., requires that PECFA claimants seeking reimbursement of interest costs, for sites with petroleum contamination, submit a final reimbursement claim within 120 days after they receive a closure letter on their site. For claims not received by the PECFA Program within 120 days of the date of this letter, interest costs after 60 days of the date of this letter will not be eligible for PECFA reimbursement.

Please be aware that this case may be reopened pursuant to s. NR 726.09, Wis. Adm. Code, if additional information regarding site conditions indicates that contamination on or from the site poses a threat to public health, safety or welfare, or the environment.

The Department appreciates your efforts to restore the environment at this site. If you have any questions regarding this letter, please contact me at 715 839 1604.

Sincerely,

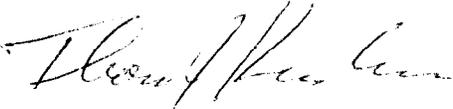

Thomas J. Kendzierski  
Hydrogeologist  
Bureau for Remediation & Redevelopment

cc: Paul Tepp – Braun Intertek Corporation

This Indenture, Made this twenty-second day of May, A. D., 1950,  
 between Hubert B. Funke, a single person, of the City of Fountain City, in  
the County of Buffalo, and State of Wisconsin, - - - - party of the first part,  
 and the Trustees of St. John's Evangelical and Reformed Church, of the City  
of Fountain City, Buffalo County, Wisconsin, - - - - parties of the second part.

Witnesseth, That the said party of the first part, for and in consideration of the sum of  
One (1) Dollar and other good and valuable considerations - - - - -

to him in hand paid by the said parties of the second part, the receipt whereof is hereby confessed and  
 acknowledged, has given, granted, bargained, sold, remised, released, aliened, conveyed and confirmed, and by  
 these presents does give, grant, bargain, sell, remise, release, alien, convey and confirm unto the said parties  
 of the second part, or their ~~XXXX~~ assigns forever, the following described real estate, situated  
 in the County of Buffalo and State of Wisconsin, to-wit:

A part of Lot Number One Hundred Twenty-Six (126), in Block Number  
 Eighteen (18), in the Plat of Waumandee, in the City of Fountain City,  
 Wisconsin more particularly described as follows, to-wit:- Commencing  
 at a point on the North Line of Lot Number One Hundred Twenty-Six (126),  
 Fifty (50) feet from the Northwest Corner of said Lot, thence in a South-  
 easterly direction on said Line Fifty (50) feet, thence in a Southwesterly  
 direction parallel with the West Line of said Lot, Seventy-Five (75) feet,  
 thence in a Northwesterly direction parallel with the North Line of said  
 Lot, Fifty (50) feet, thence in a Northeasterly direction parallel with  
 the West Line of said Lot, Seventy-Five (75) feet to point of beginning.

----ooo00ooo----

Grantors herein grants unto the within named grantees the right to  
 fill and raise the lot level of the foregoing described premises to any  
 height desired by them, and in connection therewith grants to them and to  
 their assigns the full right and privilege to construct ~~XXXXXXXXXX~~ all  
 necessary retaining and support walls, provided the same shall be on the  
 property hereby sold to said grantees and shall be constructed at the  
 expense of said grantees, or their assigns.

Grantors herein imposes upon said grantees, or their assigns, the  
 duty of diverting the flow of water from the foregoing described premises  
 in such manner so that it does not cause damage to the property of said  
 grantor or in any manner impair said grantor's use of his property or in  
 any manner interfere with his full right to the enjoyment thereof.



Together, with all and singular the hereditaments and appurtenances thereunto belonging or in any wise  
 appertaining: and all the estate, right, title, interest, claim or demand whatsoever, of the said party of the first  
 part, either in law or equity, either in possession or expectancy of, in and to the above bargained premises, and their  
 hereditaments and appurtenances.

To have and to hold the said premises as above described with the hereditaments and appurtenances, unto  
 the said parties of the second part, and to their ~~XXXX~~ assigns FOREVER.

And the said Hubert B. Funke, a single person, for himself and - - - - -

for his heirs, executors and administrators, do es covenant, grant, bargain and agree to and with the said parties of the second part, their assigns, that at the time of the ensembling and delivery of these presents he is well seized of the premises above described, as of a good, sure, perfect, absolute and indefeasible estate of inheritance in the law, in fee simple, and that the same are free and clear from all incumbrances whatever, - - - - -

and that the above bargained premises in the quiet and peaceable possession of the said parties of the second part, their assigns, against all and every person or persons lawfully claiming the whole or any part thereof, he will forever WARRANT AND DEFEND.

In Witness Whereof, the said party of the first part has hereunto set his hand and seal this twenty-second day of May, A. D., 1950

SIGNED AND SEALED IN PRESENCE OF

Marvin L. Fugina  
M. L. Fugina

Hubert B. Funke (SEAL)  
Hubert B. Funke  
(SEAL)  
(SEAL)  
(SEAL)

STATE OF WISCONSIN,  
Buffalo County. } ss.

Personally came before me, this twenty-second day of May, A. D., 1950, the above named Hubert B. Funke, a single person - - - - -

to me known to be the person who executed the foregoing instrument and acknowledged the same.

Marvin L. Fugina  
Notary Public, Buffalo County, Wis.

My Commission expires February 8, A. D., 1953

No. 101784

Hubert B. Funke, a single Person TO Trustees of St. John's Evangelical and Reformed Church, of Fountain City, Wisconsin.

WARRANTY DEED

REGISTER'S OFFICE, STATE OF WISCONSIN, Buffalo County.

Received for Record this 13 day of June A. D., 1950, at 8:00 o'clock A. M., and recorded in Vol. 95 of Deeds on page 42

Willard C. Hanson Register of Deeds 77.P.

Deputy 100 Rev. Pd 100 Rev. dy

This Indenture, Made this twenty-third day of May, A. D., 19 50,  
 between Allen Schaffner and Alpha Schaffner, his wife, both of the City of  
Fountain City, Buffalo County, Wisconsin, - - - - - parties of the first part,  
 and the Trustees of St. John's Evangelical and Reformed Church, of the City  
of Fountain City, Buffalo County, Wisconsin, - - - - - parties of the second part.

Witnesseth, That the said parties of the first part, for and in consideration of the sum of  
One (1) Dollar and other good and valuable considerations - - - - -

to them in hand paid by the said parties of the second part, the receipt whereof is hereby confessed and  
 acknowledged, have given, granted, bargained, sold, remised, released, aliened, conveyed and confirmed, and by  
 these presents do give, grant, bargain, sell, remise, release, alien, convey and confirm unto the said parties  
 of the second part, or their ~~XXXX~~ assigns forever, the following described real estate, situated  
 in the County of Buffalo and State of Wisconsin, to-wit:

A part of Lot Number One Hundred Twenty-Six (126), in Block Number  
 Eighteen (18), in the Plat of Waumandee, in the City of Fountain City,  
 Wisconsin more particularly described as follows, to-wit:- Commencing  
at the North West Corner of Lot Number One Hundred Twenty-Six (126), thence  
in a Southeasterly direction along the North Line of Lot Number One Hundred  
Twenty-Six (126), Fifty (50) feet, thence in a Southwesterly direction and  
parallel to the West Line of said Lot, Sixty (60) feet, thence in a North-  
westerly direction and parallel to the North Line of said Lot, Fifty (50)  
feet, thence in a Northeasterly direction and parallel to the West Line of  
said Lot, Sixty (60) feet to point of beginning.

-----00000000-----

Grantors herein grant unto the within named grantees the right to  
 fill and raise the lot level of the foregoing described premises to any  
 height desired by them, and in connection therewith grant to them and to  
 their assigns the full right and privilege to construct all necessary  
 retaining and support walls, provided the same shall be constructed and  
 situated on the property hereby sold to said grantees and shall be con-  
 structed at the expense of said grantees, or their assigns.

Grantors herein impose upon said grantees, or their assigns, the  
 duty of diverting the flow of water from the foregoing described premises  
 in such manner so that it does not cause damage to the property of said  
 grantor or in any manner impair said grantor's use of their property or  
 in any manner interfere with their full right to the enjoyment thereof.



Together, with all and singular the hereditaments and appurtenances thereunto belonging or in any wise  
 appertaining; and all the estate, right, title, interest, claim or demand whatsoever, of the said parties of the first  
 part, either in law or equity, either in possession or expectancy of, in and to the above bargained premises, and their  
 hereditaments and appurtenances.

To have and to hold the said premises as above described with the hereditaments and appurtenances, unto  
 the said parties of the second part, and to their ~~xxx~~ and assigns FOREVER.

And the said Allen Schaffner and Alpha Schaffner, his wife, parties of the first part, for themselves and - - - - - for their heirs, executors and administrators, do covenant, grant, bargain and agree to and with the said parties of the second part, or their assigns, that at the time of the ensembling and delivery of these presents they are well seized of the premises above described, as of a good, sure, perfect, absolute and indefeasible estate of inheritance in the law, in fee simple, and that the same are free and clear from all incumbrances whatever,

and that the above bargained premises in the quiet and peaceable possession of the said parties of the second part, or their assigns, against all and every person or persons lawfully claiming the whole or any part thereof, they will forever WARRANT AND DEFEND.

In Witness Whereof, the said parties of the first part have hereunto set their hands and seals this twenty-third day of May, A. D., 1950.

SIGNED AND SEALED IN PRESENCE OF

*Marvin L. Fugina*  
Marvin L. Fugina  
*M. L. Fugina*  
M. L. Fugina

*Allen Schaffner* (SEAL)  
Allen Schaffner  
*Alpha Schaffner* (SEAL)  
Alpha Schaffner  
(SEAL)  
(SEAL)

STATE OF WISCONSIN,  
Buffalo County. } ss.

Personally came before me, this Twenty-third day of May, A. D., 1950, the above named Allen Schaffner and Alpha Schaffner, his wife, to me known to be the person who executed the foregoing instrument and acknowledged the same.

*Marvin L. Fugina*  
Notary Public, Buffalo County, Wis.  
My Commission expires February 8, A. D., 1953.

No. 101785  
Allen Schaffner and Alpha Schaffner, his wife  
TO  
Trustees of St. John's Evangelical and Reformed Church, of Fountain City, Wisconsin.

WARRANTY DEED

REGISTER'S OFFICE,  
STATE OF WISCONSIN,  
Buffalo County.

Received for Record this 3 day of June, A. D., 1950, at 8:00 o'clock A. M., and recorded in Vol. 95 of Deeds on page 43

*Willard C. Hansen*  
Register of Deeds  
7.7.P.  
Deputy

*10/10/50*  
*100 Rec'd*  
*M. L. F.*

(1000) Dollars, paid by St. John's United Church of Christ, of the City of Fountain City, to the undersigned, the receipt of which is hereby acknowledged, do hereby agree as follows:-

1. I hereby give and grant to the said St. John's United Church of Christ, of Fountain City, Wisconsin, or its successor in the event of any change in name or affiliation, the exclusive right and privilege of purchasing the following described property owned by me, situated in the County of Buffalo and State of Wisconsin, to-wit:-

Part of Lot Number One Hundred Twenty-Five (125), in Block Number Eighteen (18), of the Plat of Waumandee, in the City of Fountain City, and which said Lot is more particularly described as follows, to-wit:- Commencing at the Northeast Corner of aforesaid Lot Number One Hundred Twenty-Five (125), thence running in a Southwesterly direction along the line between said Lot Number One Hundred Twenty-Five (125) and Lot Number One Hundred Twenty-Six (126), One Hundred (100) feet, thence running at right angles in a Southeasterly direction along the line between said Lot Number One Hundred Twenty-Five (125) and Lot Number One Hundred Twenty-Three (123), Thirty (30) feet, thence running in a Northeasterly direction and parallel with the line between said Lots Number One Hundred Twenty-Five (125) and One Hundred Twenty-Six (126), One Hundred (100) feet to Hill Street, thence running along the West Line of Hill Street in a Northwesterly direction Thirty (30) feet to the place of beginning.


And also part of Lot Number One Hundred Twenty-Six (126), in Block Number Eighteen (18), of the Plat of Waumandee, in the City of Fountain City, which said part is more particularly described as follows, to-wit:- Commencing at the Southeast Corner of aforesaid Lot Number One Hundred Twenty-Six (126), thence running in a Northwesterly direction along the West Line of Hill Street Sixty (60) feet, thence running in a Southwesterly direction and parallel with line between said Lots Number One Hundred

---

Twenty-Five (125) and One Hundred Twenty-Six (126), One Hundred (100) feet, thence running in a Southeasterly direction on line between said Lots Number One Hundred Twenty-Six (126) and One Hundred Twenty-Two (122), to the Southwest Corner of said Lot Number One Hundred Twenty-Six (126), thence running along the line between said Lots Number One Hundred Twenty-Six (126) and One Hundred Twenty-Five (125) in a Northeasterly direction, One Hundred (100) feet to the place of beginning.

(all as described in a deed running from Conrad Ratz, et al. to Nic Ratz and recorded in Vol. 63 of Deeds on page 613 of Buffalo County, Wisconsin Records).

DISTRICT MAP  
FOUNTAIN CITY  
BUFFALO COUNTY  
WISCONSIN

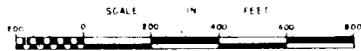

PREPARED BY R. E. S. P. O. MADISON, WISCONSIN  
JUNE, 1959 R. C. J.


NOTE: THE RIGHT-OF-WAY SECTION OF S.T.H. 35  
WAS TAKEN FROM STATE HIGHWAY COMMISSION RIGHT  
OF-WAY MAPS JUNE, 1959

LIMITS

MISSISSIPPI RIVER



MEILL - EDER



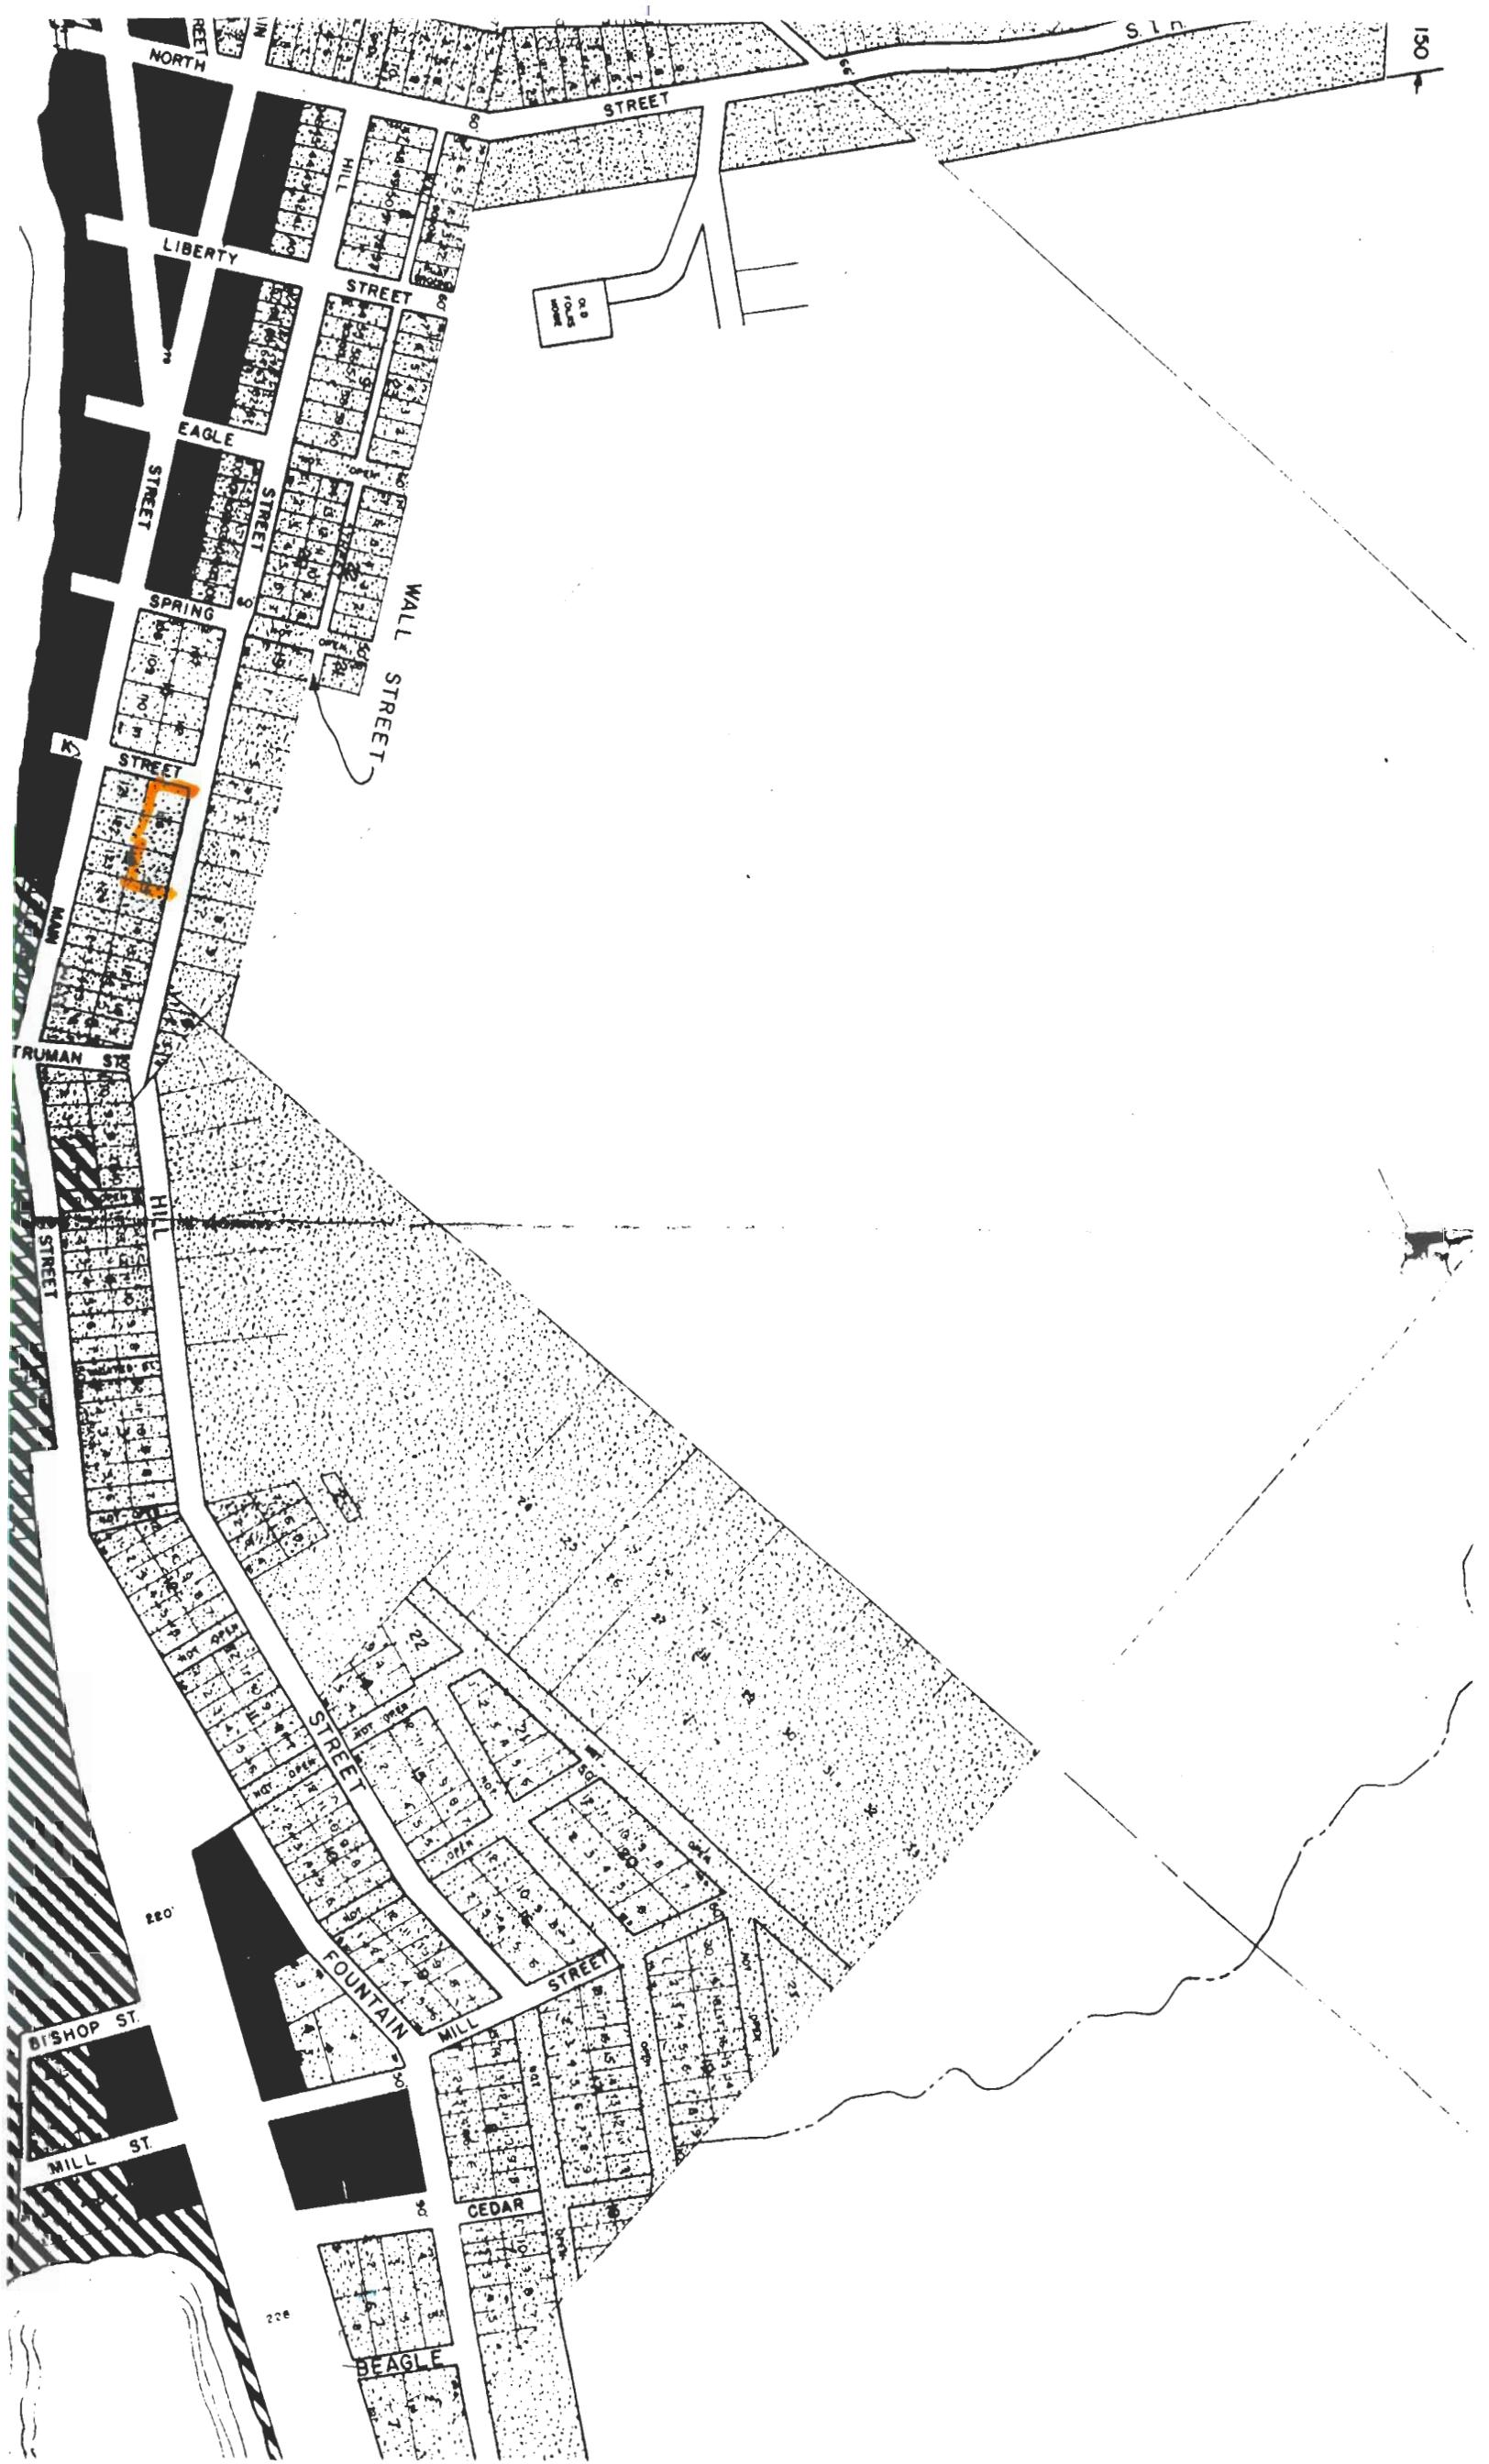


UNITED STATES  
DEPARTMENT OF THE INTERIOR  
GEOLOGICAL SURVEY

FOUNTAIN CITY QUADRANGLE  
WISCONSIN-MINNESOTA  
7.5 MINUTE SERIES (TOPOGRAPHIC)

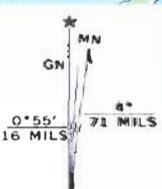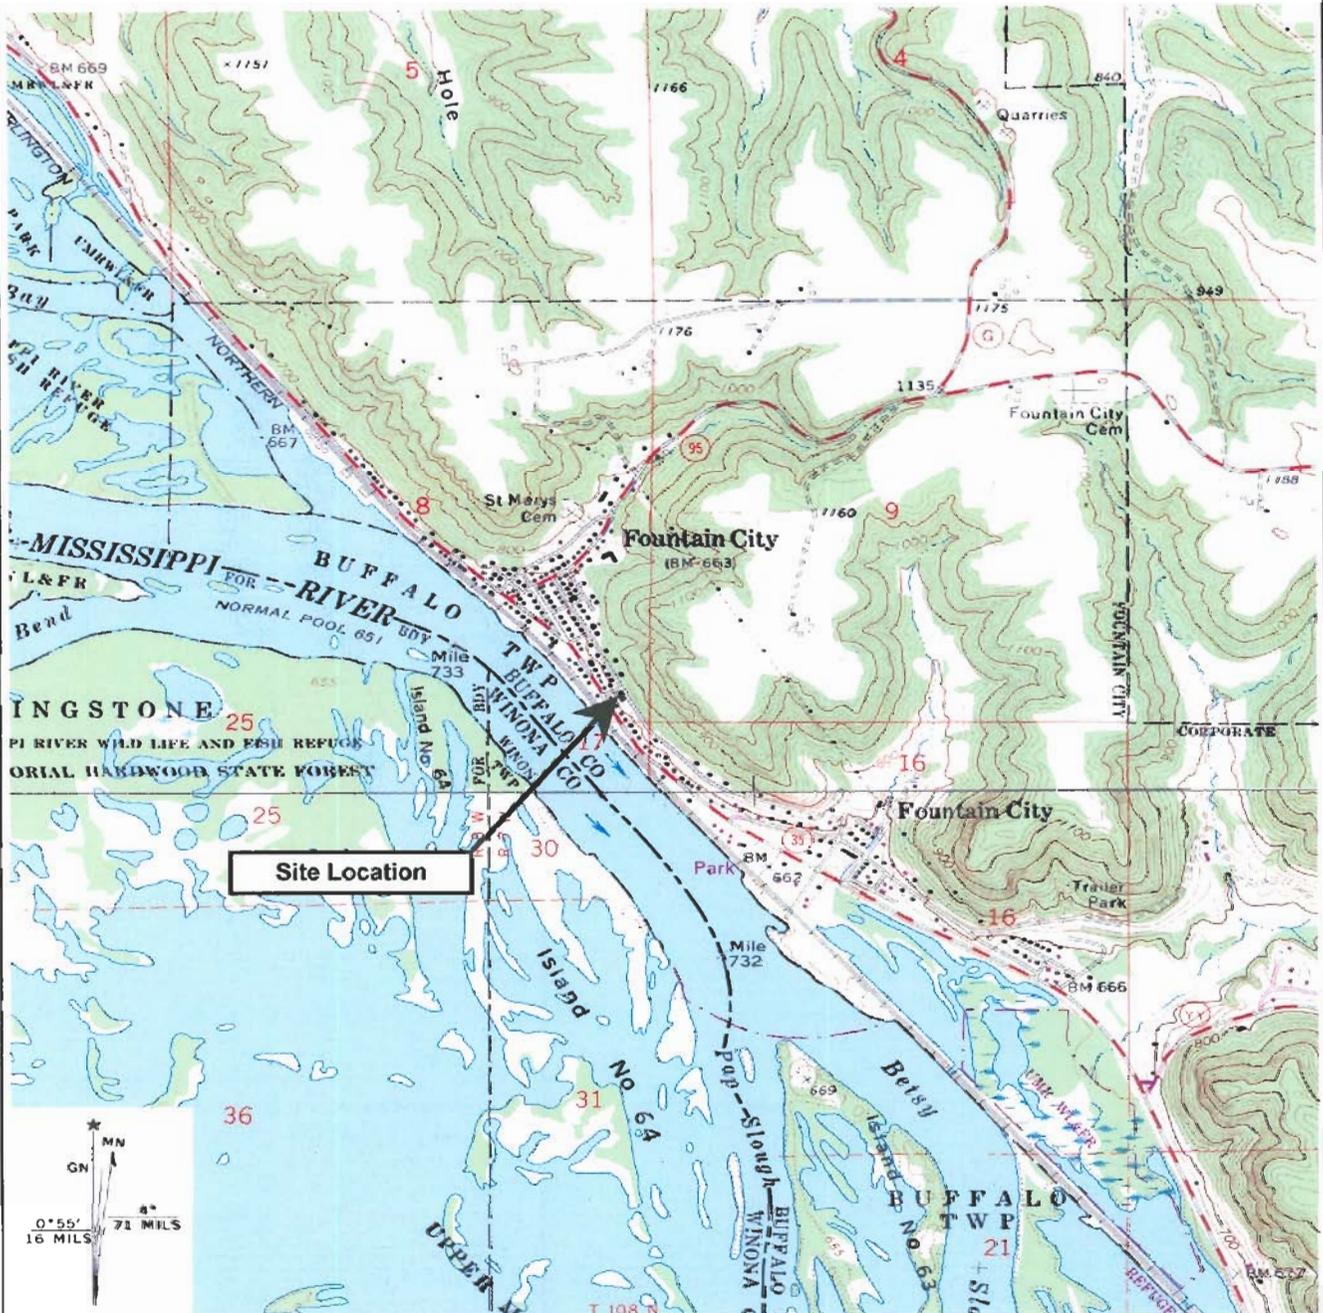

SCALE 1:24 000

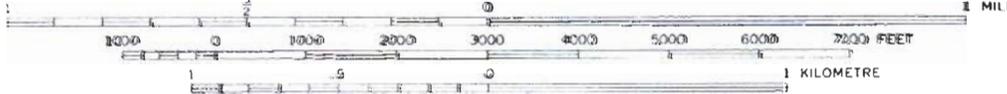

CONTOUR INTERVAL 20 FEET  
DOTTED LINES REPRESENT 5-FOOT CONTOURS



**BRAUN™**  
**INTERTEC**

Site Location Map  
St. Johns United Church of Christ  
303 South Hill Street  
Fountain City, Wisconsin

		DATE	SHEET
DRAWN BY:	KLH	10/31/2002	OF
APP'D BY:	PJT	10/31/2002	
JOB NO	GNEX.02.223A		
DWG NO	FIGURE NO.		
SCALE	1		

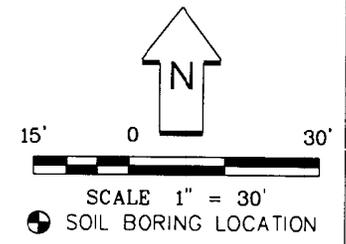
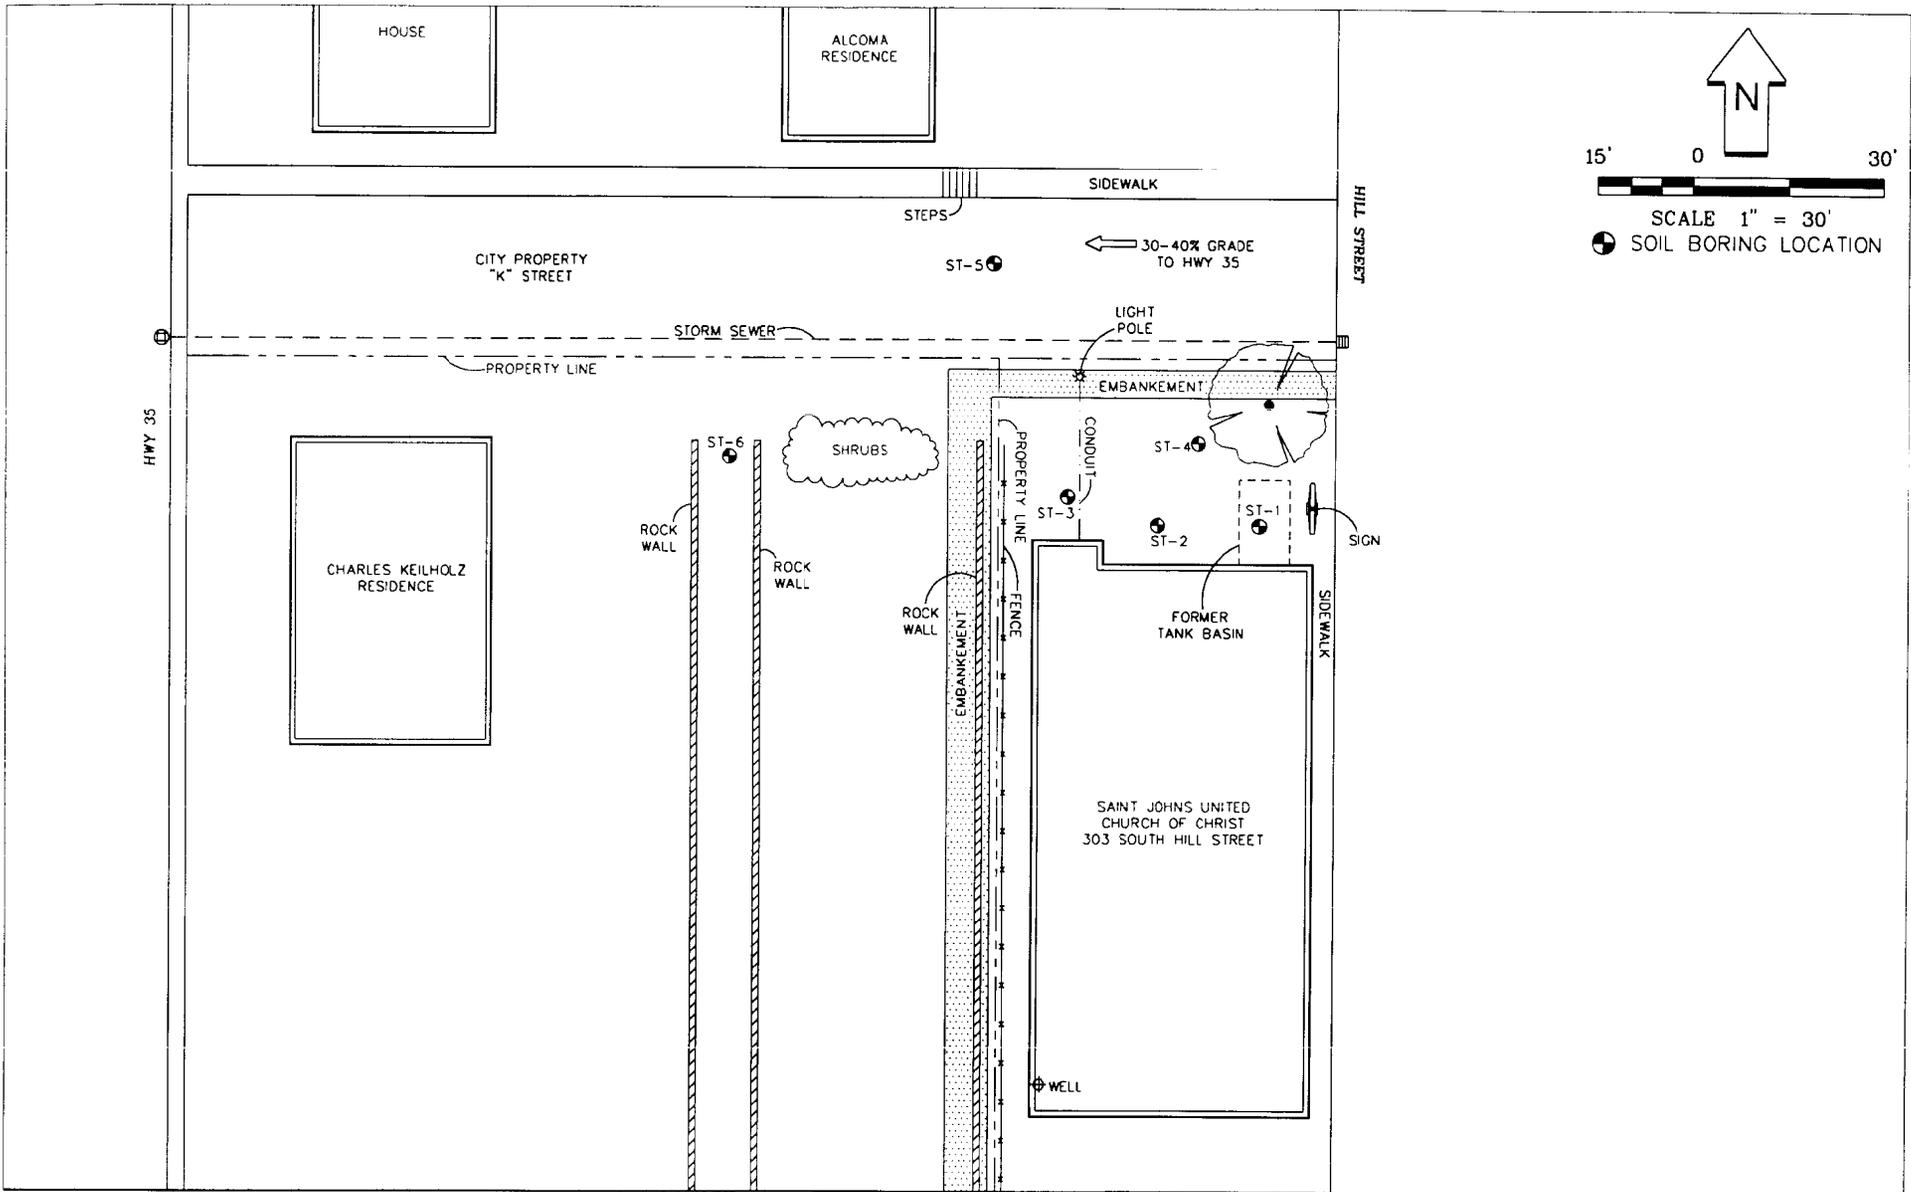


FIGURE NO.	INT	DATE	
	DRAWN BY: BJB	10-15-02	
	APP'D BY: PT	12-4-02	
	JOB NO. CNEX-02-223A		
	DWG. NO. NE2223A	SHEET	OF
SCALE 1" = 30'			

SITE MAP  
 CLOSURE REQUEST SUBMITTAL  
 SAINT JOHNS UNITED CHURCH OF CHRIST  
 303 SOUTH HILL STREET - FOUNTAIN CITY, WISCONSIN



**Table 3**  
**Soil Sample Laboratory Analytical Results - October 15, 2002**

PARAMETER (mg/kg):	St-1 17 ft.	St-2 16 ft.	St-2 20 ft.	St-3 23 ft.	St-4 18 ft.	St-5 6 ft.	St-6 22 ft.	NR720 RCLs <sup>1</sup>	NR746.06 Table 1 <sup>2</sup>	NR746.06 Table 2 <sup>3</sup>	Suggested PAH Groundwater RCLs <sup>4</sup>	Suggested PAH Direct Contact RCLs <sup>5</sup>
<b>PVOCs</b>												
Benzene	<0.030	0.032	<0.139	<0.118	<0.298	<0.028	<0.028	0.0055	8.5	1.1	NS	NS
Ethyl Benzene	<0.030	<0.029	0.847	1.54	2.030	<0.028	<0.028	2.9	4.6	NS	NS	NS
Methyl Tertiary Butyl Ether	<0.030	<0.029	<0.139	<0.118	<0.298	<0.028	<0.028	NS	NS	NS	NS	NS
Toluene	0.035	0.095	<0.139	<0.118	<0.298	<0.028	<0.028	1.5	3.8	NS	NS	NS
1,2,4-Trimethylbenzene	<0.030	0.035	1.74	3.550	6.440	<0.028	<0.028	NS	83	NS	NS	NS
1,3,5-Trimethylbenzene	<0.030	<0.029	0.186	<0.118	1.310	<0.028	<0.028	NS	11	NS	NS	NS
Xylenes, Total	<0.090	<0.088	1.030	1.650	2.390	<0.028	<0.028	4.1	4.2	NS	NS	NS
<b>PAHs</b>												
Acenaphthene	NA	NA	0.088	NA	NA	NA	NA	NS	NS	NS	0.7	360
Acenaphthylene	NA	NA	<0.099	NA	NA	NA	NA	NS	NS	NS	38	6000
Anthracene	NA	NA	0.186	NA	NA	NA	NA	NS	NS	NS	3000	300000
Benzo (a) anthracene	NA	NA	0.0731	NA	NA	NA	NA	NS	NS	NS	17	3.9
Benzo (b) fluoranthene	NA	NA	<0.0058	NA	NA	NA	NA	NS	NS	NS	360	3.9
Benzo (k) fluoranthene	NA	NA	<0.0058	NA	NA	NA	NA	NS	NS	NS	870	39
Benzo (g,h,i) perylene	NA	NA	<0.046	NA	NA	NA	NA	NS	NS	NS	6800	39
Benzo (a) pyrene	NA	NA	<0.046	NA	NA	NA	NA	NS	NS	NS	48	0.39
Chrysene	NA	NA	0.074	NA	NA	NA	NA	NS	NS	NS	37	390
Dibenzo (a,h) anthracene	NA	NA	<0.0087	NA	NA	NA	NA	NS	NS	NS	38	0.39
Fluoranthene	NA	NA	0.835	NA	NA	NA	NA	NS	NS	NS	500	40000
Fluorene	NA	NA	0.383	NA	NA	NA	NA	NS	NS	NS	100	40000
Indeno (1,2,3-cd) pyrene	NA	NA	<0.0058	NA	NA	NA	NA	NS	NS	NS	680	3.9
1-Methylnaphthalene	NA	NA	1.280	NA	NA	NA	NA	NS	NS	NS	23	70000
2-Methylnaphthalene	NA	NA	2.550	NA	NA	NA	NA	NS	NS	NS	20	40000
Naphthalene	NA	NA	0.244	NA	NA	NA	NA	NS	2.7	NS	0.4	110
Phenanthrene	NA	NA	0.696	NA	NA	NA	NA	NS	NS	NS	1.8	390
Pyrene	NA	NA	0.673	NA	NA	NA	NA	NS	NS	NS	8700	30000
<b>Diesel Range Organics</b>	<6.0	<5.8	<b>847</b>	<b>1890</b>	<b>680</b>	<5.6	<5.6	100	NS	NS	NS	NS

## Notes:

Sources for Wisconsin soil standards:

<sup>1</sup> - Wisconsin Administrative Code, Chapter NR720, Table 1 and Table 2, Residual Contaminant Levels<sup>2</sup> - Wisconsin Administrative Code, Chapter NR746, Table 1 - Indicators of Residual Petroleum Product in Soil Pores<sup>3</sup> - Wisconsin Administrative Code, Chapter NR746, Table 2 - Protection of Human Health from Direct Contact with Contaminated Soil<sup>4</sup> - Wisconsin Department of Natural Resources, Soil Cleanup Levels for PAHs - Interim Guidance, Suggested Generic RCLs for PAH Compounds in Soil based on groundwater pathway<sup>5</sup> - Wisconsin Department of Natural Resources, Soil Cleanup Levels for PAHs - Interim Guidance, Suggested Generic RCLs for PAH Compounds in Soil based on direct contact pathway (Industrial)

NS - No Wisconsin Soil Standards have been established

CNEX-02-223AB  
 St. Johns United Church of Christ  
 303 S. Hill Street  
 Fountain City, Wisconsin

### Church Private Well

Date	11/14/2002	Wisconsin Groundwater Standards	
		NR140 ES <sup>1</sup>	NR 140 PAL <sup>2</sup>
Benzene	<0.10	5	0.5
Chloromethane	<b>6.8</b>	3	0.3
Ethylbenzene	<0.25	700	140
Methylene Chloride	* 0.96	5	0.5
MTBE	<0.25	60	12
Toluene	<0.10	1000	200
Total Trimethylbenzene	<0.10	480	96
Total Xylenes	<0.25	10000	1000
Acenaphthylene	<0.22	NS	NS
Acenaphthene	<0.47	NS	NS
Anthracene	<0.085	3000	600
Benzo (a) anthracene	<0.14	NS	NS
Benzo (b) fluoranthene	<0.043	0.2	0.02
Benzo (k) fluoranthene	<0.027	NS	NS
Benzo (ghi) pyrene	<0.16	NS	NS
Benzo (a) pyrene	<0.014	0.2	0.02
Chrysene	<0.034	0.2	0.02
Dibenzo (ah) anthracene	<0.081	NS	NS
Fluoranthene	<0.12	400	80
Fluorene	<0.15	400	80
Indeno (123-cd) pyrene	<0.033	NS	NS
1-methylnaphthalene	<0.56	NS	NS
2-methylnaphthalene	<0.53	NS	NS
Naphthalene	<0.62	40	8
Phenanthrene	<0.022	NS	NS
Pyrene	<0.013	250	50

\* Flagged by Lab as Common Lab Solvent and Contaminant

**Bold**-Test America indicated the chloromethane may originated from cross-contamination of the sample vials pro



ENVIROSCAN SERVICES  
301 WEST MILITARY ROAD  
ROTHSCHILD, WI 54474

TELEPHONE 800-338-7226  
FACSIMILE 715-355-3221  
www.usfilter.com



Braun Intertec Environmental  
2831 Larson Street  
La Crosse, WI 54603

PROJECT NO.: CNEX-02-223A  
REPORT NO. : 123405.3  
DATE REC'D : 02/06/03  
REPORT DATE: 02/19/03  
PREPARED BY: YMD

Attn: Paul Tepp

Sample ID: **CHURCH WELL** Matrix: **DRWTR** Sample Date/Time: **00/00/00** Lab No. **123405**

	Result	Units	LOD	LOQ	Dilution Factor	Qualifiers	Date Analyzed	Analyst
<b>EPA 524.2</b>								
Benzene	<0.1	µg/l	0.1	0.333	1		02/12/03	MPM
Bromobenzene	<0.1	µg/l	0.1	0.333	1		02/12/03	MPM
Bromodichloromethane	<0.1	µg/l	0.1	0.333	1		02/12/03	MPM
Bromoform	<0.2	µg/l	0.2	0.666	1		02/12/03	MPM
Bromomethane	<0.1	µg/l	0.1	0.333	1		02/12/03	MPM
Carbon Tetrachloride	<0.1	µg/l	0.1	0.333	1		02/12/03	MPM
Chlorobenzene	<0.1	µg/l	0.1	0.333	1		02/12/03	MPM
Chloroethane	<0.6	µg/l	0.6	2.0	1		02/12/03	MPM
Chloroform	<0.1	µg/l	0.1	0.333	1		02/12/03	MPM
Chloromethane	<0.2	µg/l	0.2	0.666	1		02/12/03	MPM
2-Chlorotoluene	<0.1	µg/l	0.1	0.333	1		02/12/03	MPM
4-Chlorotoluene	<0.2	µg/l	0.2	0.666	1		02/12/03	MPM
Dibromochloromethane	<0.1	µg/l	0.1	0.333	1		02/12/03	MPM
Dibromochloropropane(DBCP)	<0.3	µg/l	0.3	0.999	1		02/12/03	MPM
1,2-Dibromoethane(EDB)	<0.1	µg/l	0.1	0.333	1		02/12/03	MPM
Dibromomethane	<0.1	µg/l	0.1	0.333	1		02/12/03	MPM
1,2-Dichlorobenzene	<0.2	µg/l	0.2	0.666	1		02/12/03	MPM
1,3-Dichlorobenzene	<0.15	µg/l	0.15	0.5	1		02/12/03	MPM
1,4-Dichlorobenzene	<0.15	µg/l	0.15	0.5	1		02/12/03	MPM
1,1-Dichloroethane	<0.1	µg/l	0.1	0.333	1		02/12/03	MPM
1,2-Dichloroethane	<0.1	µg/l	0.1	0.333	1		02/12/03	MPM
1,1-Dichloroeth(yl)ene	<0.1	µg/l	0.1	0.333	1		02/12/03	MPM
cis-1,2-Dichloroeth(yl)ene	<0.1	µg/l	0.1	0.333	1		02/12/03	MPM
trans-1,2-Dichloroethylene	<0.1	µg/l	0.1	0.333	1		02/12/03	MPM
1,2-Dichloropropane	<0.1	µg/l	0.1	0.333	1		02/12/03	MPM
1,3-Dichloropropane	<0.1	µg/l	0.1	0.333	1		02/12/03	MPM
2,2-Dichloropropane	<0.1	µg/l	0.1	0.333	1		02/12/03	MPM
1,1-Dichloropropene	<0.2	µg/l	0.2	0.666	1		02/12/03	MPM
cis-1,3-Dichloropropene	<0.1	µg/l	0.1	0.333	1		02/12/03	MPM
trans-1,3-Dichloropropene	<0.1	µg/l	0.1	0.333	1		02/12/03	MPM
Ethylbenzene	<0.1	µg/l	0.1	0.333	1		02/12/03	MPM
Methylene Chloride	<0.25	µg/l	0.25	0.833	1		02/12/03	MPM
Styrene	<0.1	µg/l	0.1	0.333	1		02/12/03	MPM
1,1,1,2-Tetrachloroethane	<0.1	µg/l	0.1	0.333	1		02/12/03	MPM
1,1,2,2-Tetrachloroethane	<0.1	µg/l	0.1	0.333	1		02/12/03	MPM
Tetrachloroeth(yl)ene	<0.1	µg/l	0.1	0.333	1		02/12/03	MPM
Toluene	<0.4	µg/l	0.4	1.33	1		02/12/03	MPM
1,2,4-Trichlorobenzene	<0.5	µg/l	0.5	1.67	1		02/12/03	MPM
1,1,1-Trichloroethane	<0.1	µg/l	0.1	0.333	1		02/12/03	MPM
1,1,2-Trichloroethane	<0.1	µg/l	0.1	0.333	1		02/12/03	MPM
Trichloroeth(yl)ene	<0.2	µg/l	0.2	0.666	1		02/12/03	MPM
1,2,3-Trichloropropane	<0.4	µg/l	0.4	1.33	1		02/12/03	MPM
Vinyl Chloride	<0.1	µg/l	0.1	0.333	1		02/12/03	MPM
o-Xylene	<0.1	µg/l	0.1	0.333	1		02/12/03	MPM
m- & p-Xylene	<0.4	µg/l	0.4	1.33	1		02/12/03	MPM

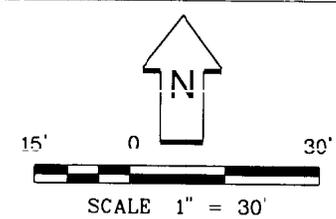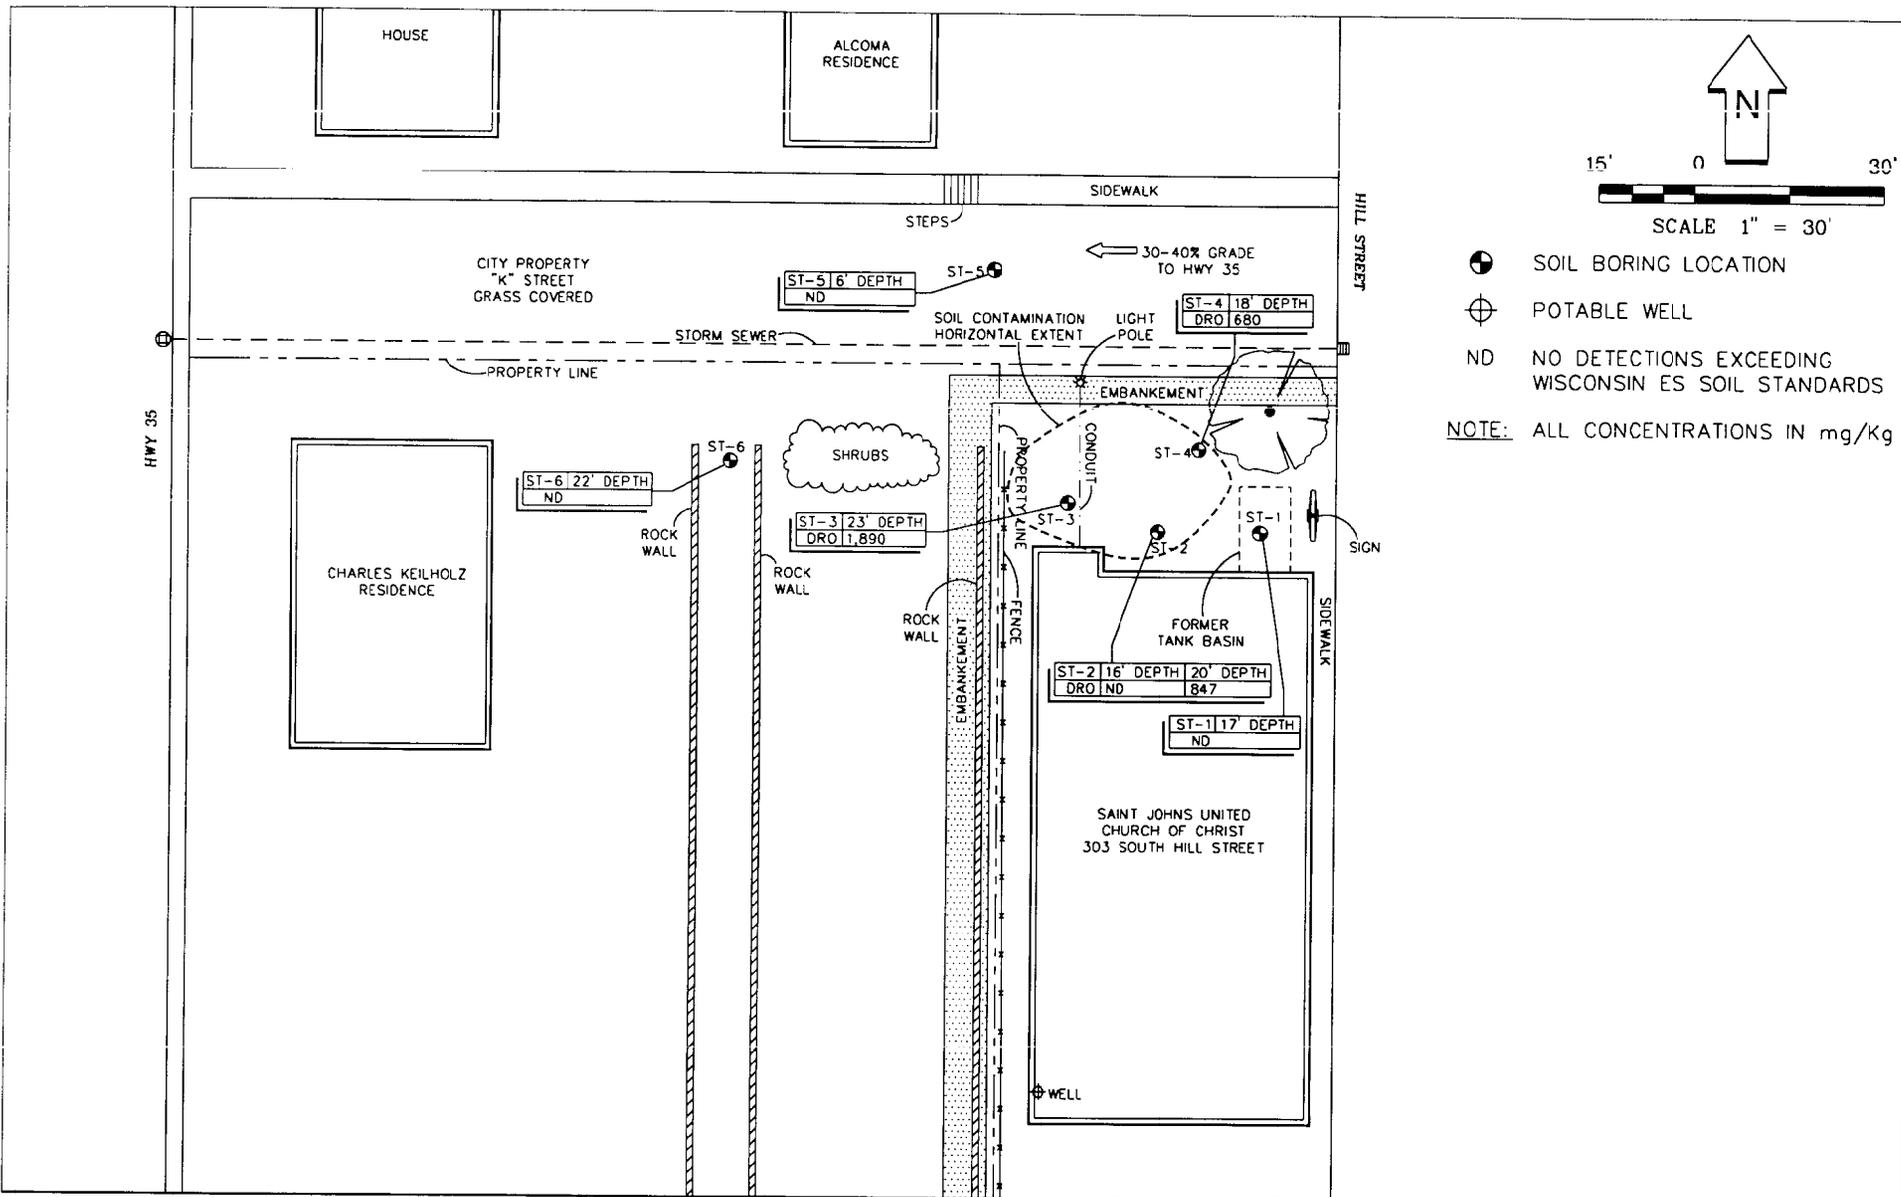

- SOIL BORING LOCATION
  - ⊕ POTABLE WELL
  - ND NO DETECTIONS EXCEEDING WISCONSIN ES SOIL STANDARDS
- NOTE: ALL CONCENTRATIONS IN mg/Kg

FIGURE NO.	INT	DATE	
	DRAWN BY: BJB	10-15-02	
	APP'D BY: PT	12-4-02	
	JOB NO. CNEX-02-223A		
	DWG. NO. NE2223A	SHEET	OF
SCALE 1" = 30'			

SOIL CONSTITUENT CONCENTRATION MAP  
 CLOSURE REQUEST SUBMITTAL  
 SAINT JOHNS UNITED CHURCH OF CHRIST  
 303 SOUTH HILL STREET - FOUNTAIN CITY, WISCONSIN



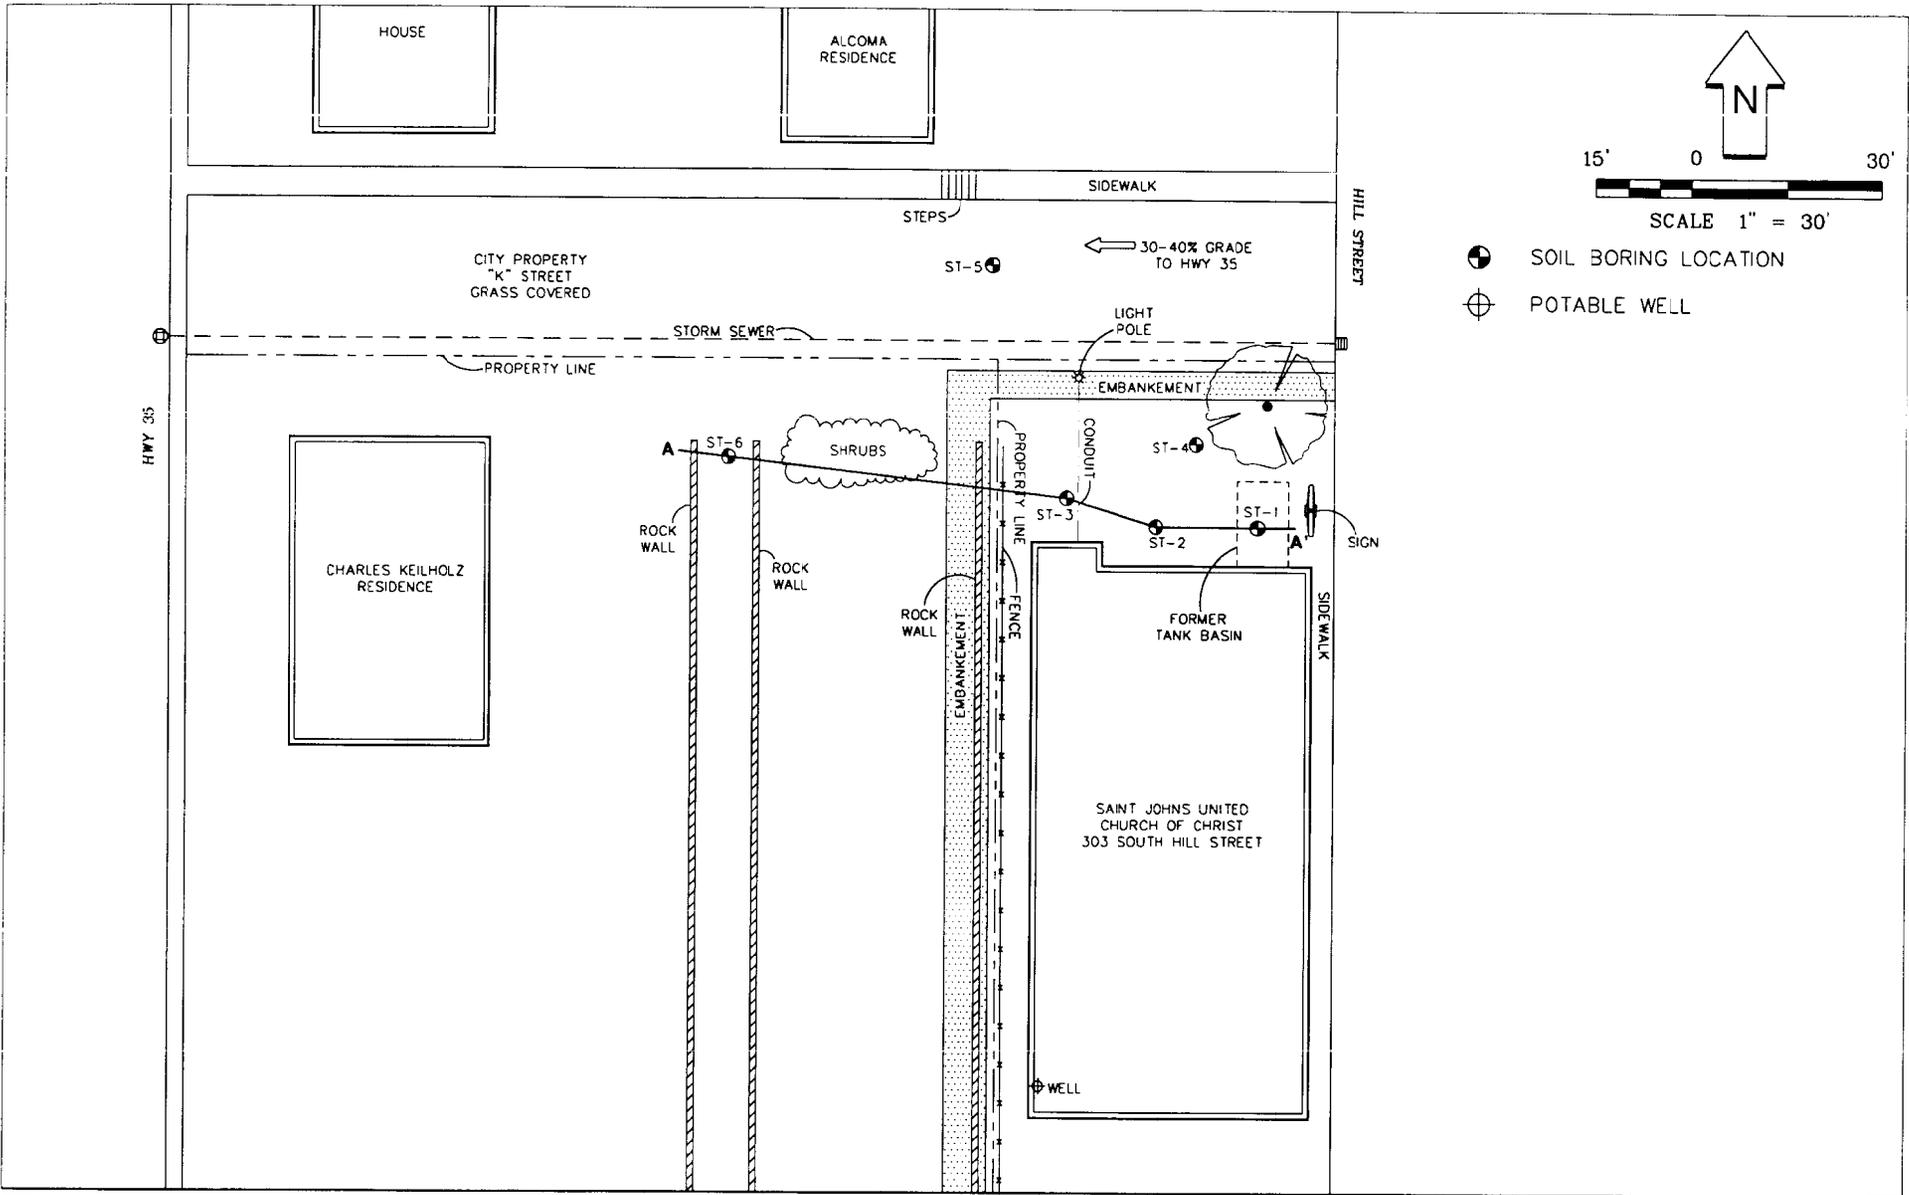


FIGURE NO.	INT	DATE
	DRAWN BY: BJB	10-15-02
	APP'D BY: PT	12-4-02
	JOB NO. CNEX-02-223A	
	DWG. NO. NE2223A	SHEET OF
SCALE 1" = 30'		

GEOLOGIC CROSS SECTION OVERVIEW  
 CLOSURE REQUEST SUBMITTAL  
 SAINT JOHNS UNITED CHURCH OF CHRIST  
 303 SOUTH HILL STREET - FOUNTAIN CITY, WISCONSIN



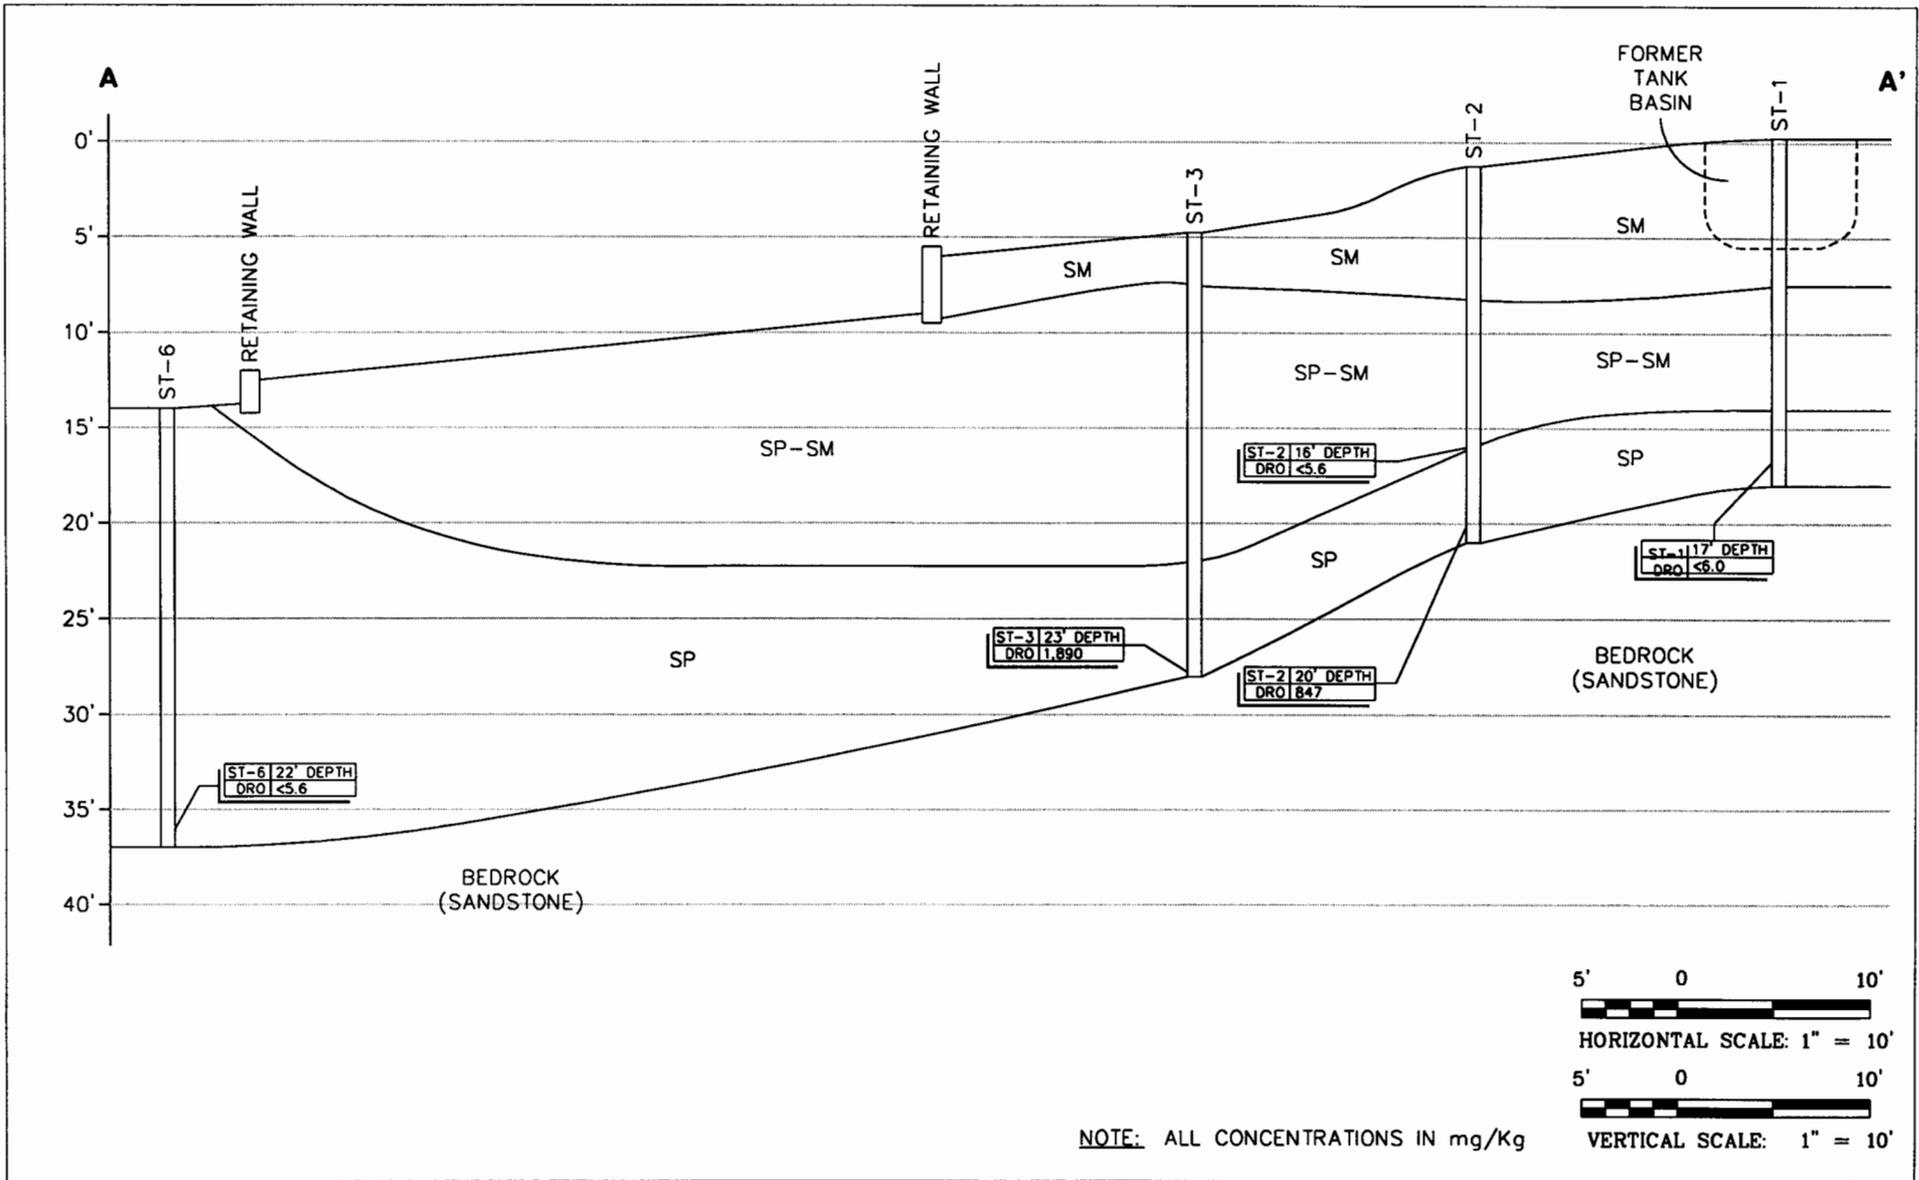


FIGURE NO.	INT	DATE
	DRAWN BY: BJB	12-4-02
	APP'D BY: PT	12-4-02
	JOB NO. CNEX-02-223A	
	DWG. NO. NE2223A1	SHEET OF
SCALE AS SHOWN		


GEOLOGIC CROSS SECTION A-A'  
 CLOSURE REQUEST SUBMITTAL  
 SAINT JOHNS UNITED CHURCH OF CHRIST  
 303 SOUTH HILL STREET - FOUNTAIN CITY, WISCONSIN

**BRAUN**  
**INTERTEC**

Re: Geographic Information System Registry for Saint John's United Church of Christ, 303 South Hill Street, Fountain City, Wisconsin, WDNR BRRTS # 03-06-001227.

Regulatory file closure has been requested for the above referenced site. Petroleum impacted soils exceeding Wisconsin Department of Natural Resources (WDNR) ch. NR 720 Residual Contaminant Levels (RCLs) may still be present beneath the site. Therefore, pursuant to WDNR ch. NR 726, the required Geographic Information System (GIS) registry information must include legal descriptions and/or plat maps. Legal descriptions and/or plat maps must be included for all properties (within or partially within the site's boundaries), which have soil contamination that exceeds the RCLs at the time closure is requested. Additionally, the GIS registry information must include a signed statement indicating that the responsible party believes the included legal description(s) and/or plat map(s) are complete and accurate. Therefore, the following statement has been included:

I, Charles N. Kirchner, representing Saint John's United Church of Christ, certify that the legal description and/or plat map are complete and accurate for the Saint John's United Church of Christ property to the best of my knowledge.

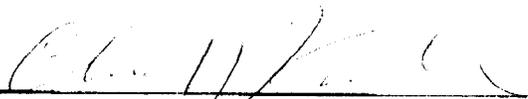Signature:   
Charles N. Kirchner

Date: 3/7/03