





State of Wisconsin \ DEPARTMENT OF NATURAL RESOURCES

Jim Doyle, Governor  
Scott Hassett, Secretary  
Scott Humrickhouse, Regional Director

Wausau Office  
5301 Rib Mountain Drive  
Wausau, Wisconsin 54401  
Telephone 715-359-4522  
FAX 715-355-5253

December 21, 2004

BRRTS #02-37-282310

CAPTAIN KIRK SCHUETZ  
THE SALVATION ARMY  
202 CALLON STREET  
WAUSAU WI 54401

FILE COPY

Subject: Final Case Closure, The Salvation Army Hydraulic Oil Release, 202 Callon Street, Wausau, Wisconsin

Dear Captain Schuetz:

On June 23, 2004, the Department of Natural Resources notified you that conditional closure was granted for your case. On November 17, 2004, the Department received the additional information it requested as required for closure of this site. Based on this correspondence, it appears that your case meets the requirements of ch. NR 726.05, Wisconsin Administrative Code. The Department considers this case closed and no further investigation or remediation is required at this time.

Your site will be listed on the DNR Remediation and Redevelopment GIS Registry of Closed Remediation Sites. Information that was submitted with your closure request application will be included on the registry. To review the sites on the GIS Registry web page, visit <http://gomapout.dnr.state.wi.us/org/at/et/geo/gwur/index.htm>


Please be aware that the case may be reopened pursuant to s. NR 726.09, Wis. Adm. Code, if additional information regarding site conditions indicates that contamination on or from the site poses a threat to public health, safety, or welfare or to the environment.

I appreciate the efforts you have taken to restore the environment at this site. If you have any questions regarding this letter, please contact me at (715) 359-6514.

Sincerely,

Lisa Gutknecht  
Remediation & Redevelopment Program

c: Bill Evans, Eau Claire  
Ken Lassa, REI

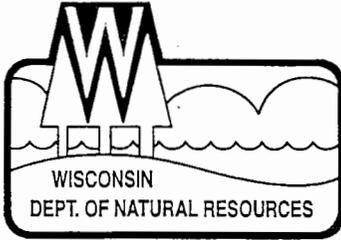

State of Wisconsin \ DEPARTMENT OF NATURAL RESOURCES

Jim Doyle, Governor  
Scott Hassett, Secretary  
Scott Humrickhouse, Regional Director

Wausau Office  
5301 Rib Mountain Drive  
Wausau, Wisconsin 54401  
Telephone 715-359-4522  
FAX 715-355-5253

June 23, 2004

BRRTS #02-37-282310

**FILE COPY**

MR MIKE KNUTH  
THE SALVATION ARMY  
202 CALLON STREET  
WAUSAU WI 54401

Subject: Conditional Case Closure, The Salvation Army Hydraulic Oil Release, 202 Callon Street, Wausau, Wisconsin

Dear Mr. Knuth:

On June 10, 2004, the West Central Regional Closure Committee reviewed your request for closure of the case described above. The Department of Natural Resources reviews environmental remediation cases for compliance with state rules and statutes to maintain consistency in the closure of these cases. After careful review of the closure request, the Closure Committee has determined that the contamination from hydraulic oil in the elevator shaft appears to have been investigated and remediated to the extent practicable under site conditions. Your case has been remediated to Department standards in accordance with s. NR 726, Wis. Adm. Code and will be closed if the following condition is satisfied:

As a condition of closure your site needs to be listed on the DNR Remediation and Redevelopment GIS Registry of Closed Remediation Sites for residual contamination in the groundwater. You need to submit the following:

- A copy of the most recent deed for the property,
- A signed statement certifying that this is the most recent deed for the property,
- The PIN number for the property,
- A certified survey map of the property or the relevant section of the recorded plat map and
- A \$250 fee for placing the information on the registry.

When the above information has been submitted to me the site will be placed on the Registry and your case will be closed. To review the sites on the GIS Registry web page, visit <http://gomapout.dnr.state.wi.us/org/at/et/geo/gwur/index.htm>

Please be aware that the case may be reopened pursuant to s. NR 726.09, Wis. Adm. Code, if additional information regarding site conditions indicates that contamination on or from the site poses a threat to public health, safety, or welfare or to the environment.

I appreciate the efforts you have taken to restore the environment at this site. If you have any questions regarding this letter, please contact me at (715) 359-6514.

Sincerely,



Lisa Gutknecht  
Remediation & Redevelopment Program

c: Bill Evans, Eau Claire  
Dave Larsen, REI

VOL 755 PAGE 487

This indenture, Made this 19th day of April, A. D. 1996  
between GTE North Incorporated

1084334  
GTE NORTH/SALVATION

a Corporation duly organized and existing under and by virtue of the laws of the State of Wisconsin, ~~XXXXXX~~ ~~XXXXXX~~, party of the first part, and The Salvation Army, ~~XXXXXXXXXX~~ an Illinois Corporation

part Y of the second part. Witnesseth, That the said party of the first part, for and in consideration of the sum of One Dollar (\$1.00) and other good and valuable consideration

RETURN TO

to it paid by the said part Y of the second part, the receipt whereof is hereby confessed and acknowledged, has given, granted, bargained, sold, remised, released, aliened, conveyed and confirmed, and by these presents does give, grant, bargain, sell, remise, release, alien, convey and confirm unto the said part Y of the second part, its heirs and assigns forever, the following described real estate, situated in the County of Marathon and State of Wisconsin, to-wit:

TRANSFER  
\$ 1125.00  
FEE

Lots one (1) and two (2) in Block six (6) of A. Stewart's Addition to the City of Wausau, Marathon County, Wisconsin; now known as\*\*\*

Tax No. 2907.264.143

PIN: 37.291.4.2907.264.0143

#7005

\*\*\*Parcel one (1) of Certified Survey Map No. 9074, recorded in the office of the Register of Deeds for Marathon County, Wisconsin in Volume 36 of Certified Survey Maps on page 77; being Lots one (1) and two (2) in Block six (6) of A. Stewart's Addition to the City of Wausau, Marathon County, Wisconsin; together with a part of the vacated alley lying immediately North of and contiguous to said Lots 1 and 2.

Together with all and singular the hereditaments and appurtenances thereunto belonging or in any wise appertaining; and all the estate, right, title, interest, claim or demand whatsoever, of the said party of the first part, either in law or equity, either in possession or expectancy of, in and to the above bargained premises, and their hereditaments and appurtenances.

To have and to hold the said premises as above described with the hereditaments and appurtenances, unto the said part of the second part, and to its heirs and assigns FOREVER.

And the said GTE North Incorporated party of the first part, for itself and its successors, does covenant, grant, bargain and agree to and with the said part Y of the second part, its heirs and assigns, that the above bargained premises, in the quiet and peaceable possession of the said part Y of the second part, its heirs and assigns, against all and every person or persons lawfully claiming the whole or any part thereof, by, through or under said GTE North Incorporated

party of the first part, and none other, it will forever WARRANT and DEFEND.

In Witness Whereof, the said GTE North Incorporated party of the first part, has caused these presents to be signed by William A. Zielke, its Vice President-North Region, and countersigned by Mary C. Chiazza, its Asst. Secretary, at Fort Wayne, IN, ~~Wausau~~, and its corporate seal to be hereunto affixed, this 19th day of April, A. D. 1996.

SIGNED AND SEALED IN PRESENCE OF

GTE North Incorporated

Corporate Name

By: William A. Zielke President

Title: Vice President-North Region

COUNTERSIGNED:

Mary C. Chiazza Asst. Secretary

STATE OF INDIANA

Allen County, ss.

Personally came before me, this 19 day of April, A. D. 1996 William A. Zielke, Vice President-North Region, and Mary C. Chiazza, Asst. Secretary of the above named Corporation, to me known to be the persons who executed the foregoing instrument, and to me known to be such Vice President-North Region and Secretary of said Corporation, and acknowledged that they executed the foregoing instrument as such officers as the deed of said Corporation, by its authority.

THIS INSTRUMENT WAS DRAFTED BY  
Atty. Robert D. Reid  
Terwilliger Law Firm  
Wausau, WI 54402-8063

(SEAL)

Notary Public, Linda M. Jackson, Fort Wayne, Allen County, IN

My commission (expires) (is) 3-5-99

1084334  
GTE NORTH/SALVATION

Warranty Deed  
Document Title

Document Number

1084334  
STE. NORTH/SALVATION

REGISTER'S OFFICE  
MARATHON COUNTY, WI  
09-18-1996 11:02 AM

VOLUME <sup>755</sup> OF MICRO  
RECORDS ON PAGE <sup>486</sup>

*Michael J. Sydnor*

Recording Area

Name and Return Address

Hess Law Offices  
ATTN: Tom Brunner  
605 Scott St.  
Wausau, WI 54402

*12.00 chg*  
*1125.00cc chg* *RATLO*

37-291-4-2907-264-0143

Parcel Identification Number (PIN)

*CSM*  
*10-75062*


This information must be completed by submitter: document title, name & return address, and PIN (if required). Other information such as the granting clauses, legal description, etc. may be placed on this first page of the document or may be placed on additional pages of the document. Note: Use of this cover page adds one page to your document and \$2.00 to the recording fee. Wisconsin Statutes, 59.517. WRDA 2/96

291.4.2907.264.0143  
#7005

9074


MARATHON COUNTY CERTIFIED SURVEY MAP

OF LOTS 1 AND 2, BLOCK 6 OF A. STEWARTS ADDITION TO THE CITY OF WAUSAU; LOCATED IN SECTION 26, TOWNSHIP 29 NORTH, RANGE 7 EAST, CITY OF WAUSAU, MARATHON COUNTY, WISCONSIN.

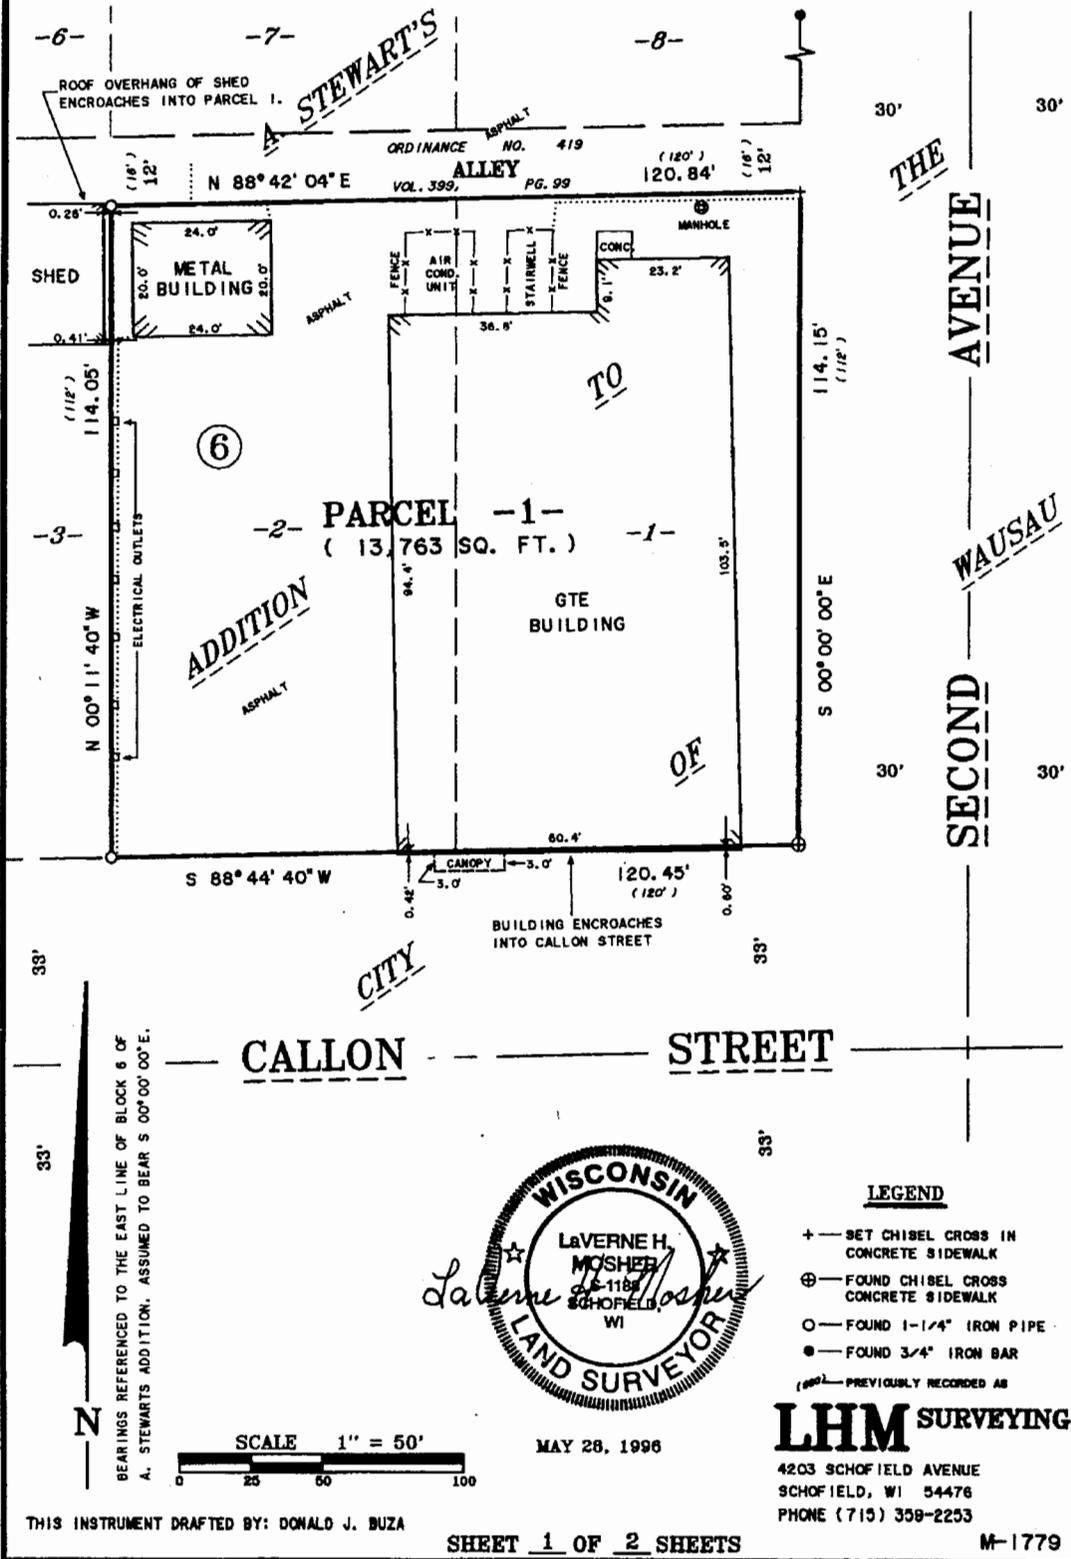

BEARINGS REFERENCED TO THE EAST LINE OF BLOCK 6 OF A. STEWARTS ADDITION, ASSUMED TO BEAR S 00° 00' 00" E.

N

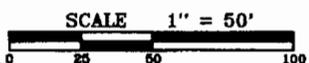

MAY 28, 1996

- LEGEND**
- + SET CHISEL CROSS IN CONCRETE SIDEWALK
  - ⊕ FOUND CHISEL CROSS CONCRETE SIDEWALK
  - FOUND 1-1/4" IRON PIPE
  - FOUND 3/4" IRON BAR
  - ⊙ PREVIOUSLY RECORDED AS

**LHM SURVEYING**  
4203 SCHOFIELD AVENUE  
SCHOFIELD, WI 54476  
PHONE (715) 358-2253

THIS INSTRUMENT DRAFTED BY: DONALD J. BUZA

SHEET 1 OF 2 SHEETS

M-1779

MARATHON COUNTY CERTIFIED SURVEY MAP

I, LaVerne H. Mosher, Registered Land Surveyor, hereby certify:

That I have surveyed, divided and mapped Lots 1 and 2, Block 6, A. Stewart's Addition to the City of Wausau together with the vacated portion of the platted alley lying adjacent to and North of said Lots 1 and 2; all located in the Southwest 1/4 of the Southeast 1/4 of Section 26, Township 29 North, Range 7 East, City of Wausau, Marathon County, Wisconsin; said parcel more particularly described as follows:

Beginning at the Southeast corner of said Lot 1, Block 6 of A. Stewart's Addition to the City of Wausau; thence S 88° 44' 40" W along the South line of said Lots 1 and 2, 120.45 feet to the Southwest corner of said Lot 2; thence N 00° 11' 40" W along the West line of said Lot 2 and also the West line of Lot 2 extended, 114.05 feet to the South line of a 12 foot alley; thence N 88° 42' 04" E along the South line of said 12 foot alley, 120.84 feet to the extension of the East line of said Lot 1; thence S 00° 00' 00" E along the extension of the East line of said Lot 1 and also along the East line of said Lot 1, 114.15 feet to the point of beginning.

Note: The parcel heretofore described includes a 2' strip abutting the North lines of Lots 1 and 2, Block 6 that was created by certain action by the Common Council of the City of Wausau at its regular meeting of January 6, 1948 to decrease the platted alley width from 16 feet to 12 feet. See Ordinance No. 419, as recorded in Volume 399, Page 99 and recieved for recording on July 28, 1954.

That I have made such survey, land division and plat by the direction of Pamela J. Anderson, Investors' Real Estate, Inc..

That such plat is a correct representation of all exterior boundaries of the land surveyed and the subdivision thereof made.

That I have fully complied with the provisions of Chapter 236.34 of the Wisconsin Statutes, Chapter A-E 7 of the Wisconsin Administrative Code and the Subdivision Regulations of the City of Wausau in surveying, dividing and mapping the same.

I hereby certify that I have surveyed the above described property and the the above map is a true representation thereof and shows the size and location of the property, its exterior boundaries, the location of all visible structures and dimensions of all principal buildings thereon, boundary fences, apparent easements, roadways and visible encroachments, if any.

This survey is made for the use of the present owners of the property, and also those who purchase, mortgage or guarantee the title thereto within one (1) year from date hereof.

Dated this 28th day of May, 1996.

*LaVerne H. Mosher*

LaVerne H. Mosher  
R. L. S. No. S-1188



Prepared by:  
LHM SURVEYING  
4203 SCHOFIELD AVENUE  
SCHOFIELD WI 54476

Prepared for:  
Pam Anderson, Investors' Real Estate, Inc.  
2510 Rib Mountain Drive  
Wausau, WI 54401

10730622  
PAMELA ANDERSON 9074  
REGISTER'S OFFICE  
RECD FOR REC'D  
MORATHON CO., MI  
05-29-1996 02:47 PM


AND RECD IN UOL 36.  
OF CSN ON PAGE 77.

*Michael D. Johnson*

018 12<sup>00</sup> LHM




SCALE 1:24000

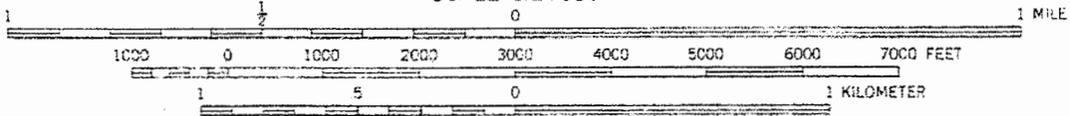

CONTOUR INTERVAL 10 FEET  
 NATIONAL GEODETIC VERTICAL DATUM OF 1929



QUADRANGLE LOCATION

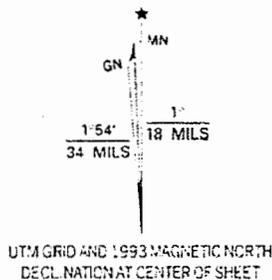

UTM GRID AND 1993 MAGNETIC NORTH  
 DECLINATION AT CENTER OF SHEET


WAUSAU WEST, WIS.  
 NW/4 WAUSAU 15' QUADRANGLE  
 44089-H6-TF-024

1993

THE SALVATION ARMY  
 202 CALLON STREET  
 WAUSAU, WISCONSIN 54401

FIGURE 1 : SITE VICINITY MAP

|             |           |            |
|-------------|-----------|------------|
| PROJECT NO. | DRAWN BY: | DATE:      |
| 2285        | TAW       | 10/22/2001 |

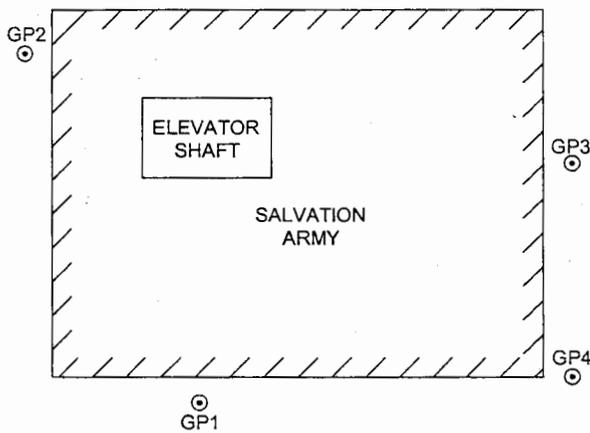

2nd AVENUE

CALLON STREET




|                        |
|------------------------|
| LEGEND                 |
| NOT TO SCALE           |
| ⊙ GEOPROBE SOIL BORING |

J:\DRAFTING\2285SALV\2285SITE.DWG


THE SALVATION ARMY  
 202 CALLON STREET  
 WAUSAU, WISCONSIN 54401

FIGURE 3a : GEOPROBE BORING LOCATIONS

|             |      |           |            |
|-------------|------|-----------|------------|
| PROJECT NO. | 2285 | DRAWN BY: | DATE:      |
|             |      | TAW       | 10/22/2001 |

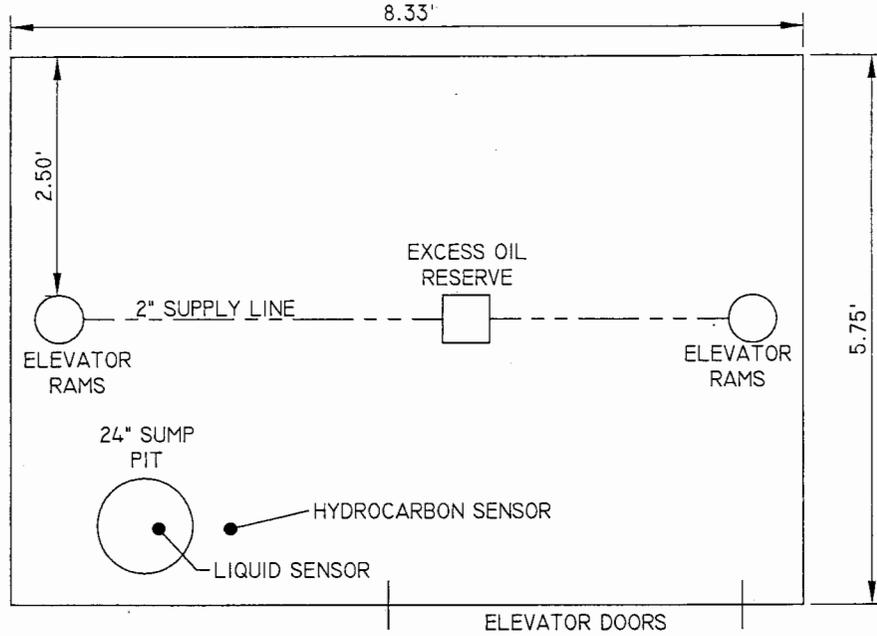

ELEVATOR SHAFT  
TOP VIEW

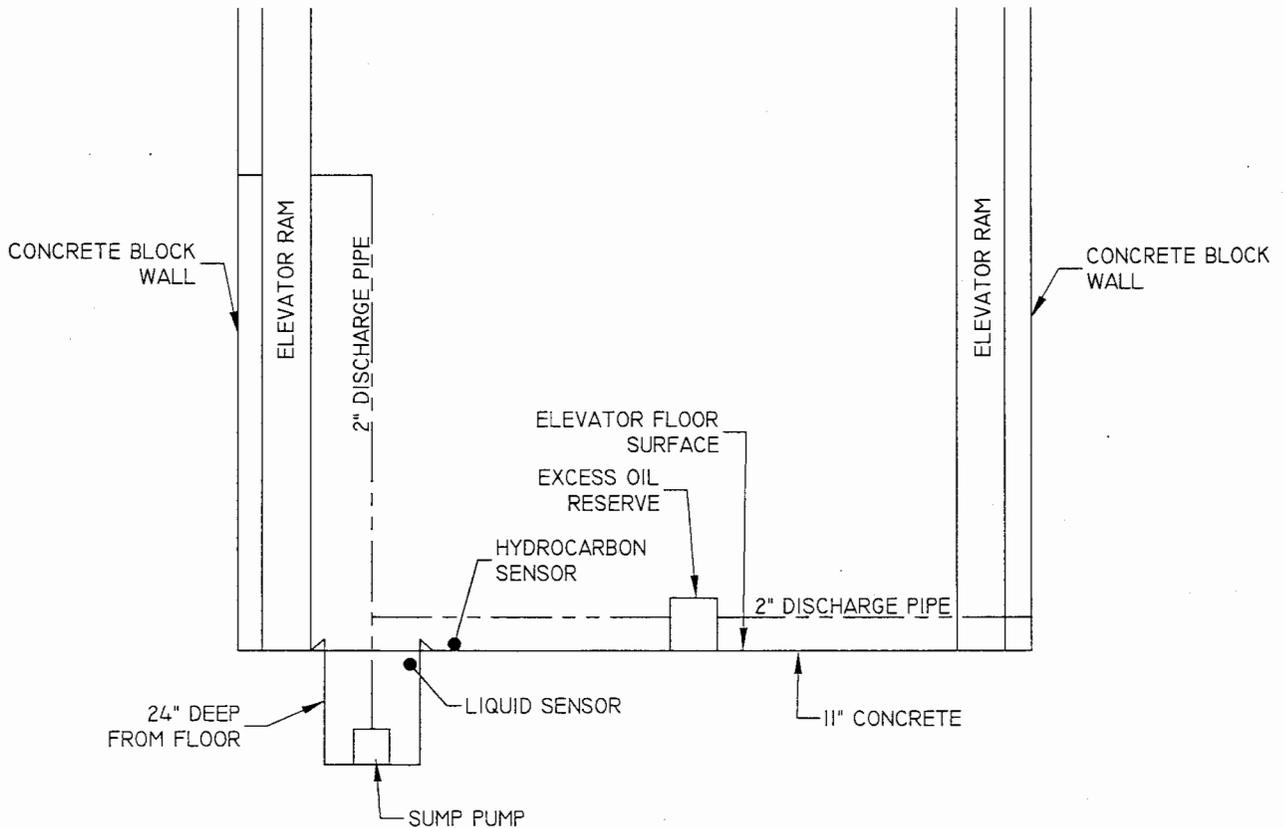

ELEVATOR SHAFT  
SIDE VIEW


NOT TO SCALE

J:\DRAFTING\2285SALV\2285ELEVATOR.DWG


THE SALVATION ARMY  
 202 CALLON STREET  
 WAUSAU WISCONSIN 54401

FIGURE 2 : SUMP PIT LAYOUT DIAGRAM

|             |           |           |
|-------------|-----------|-----------|
| PROJECT NO. | DRAWN BY: | DATE:     |
| 2285        | TAW       | 7/16/2003 |

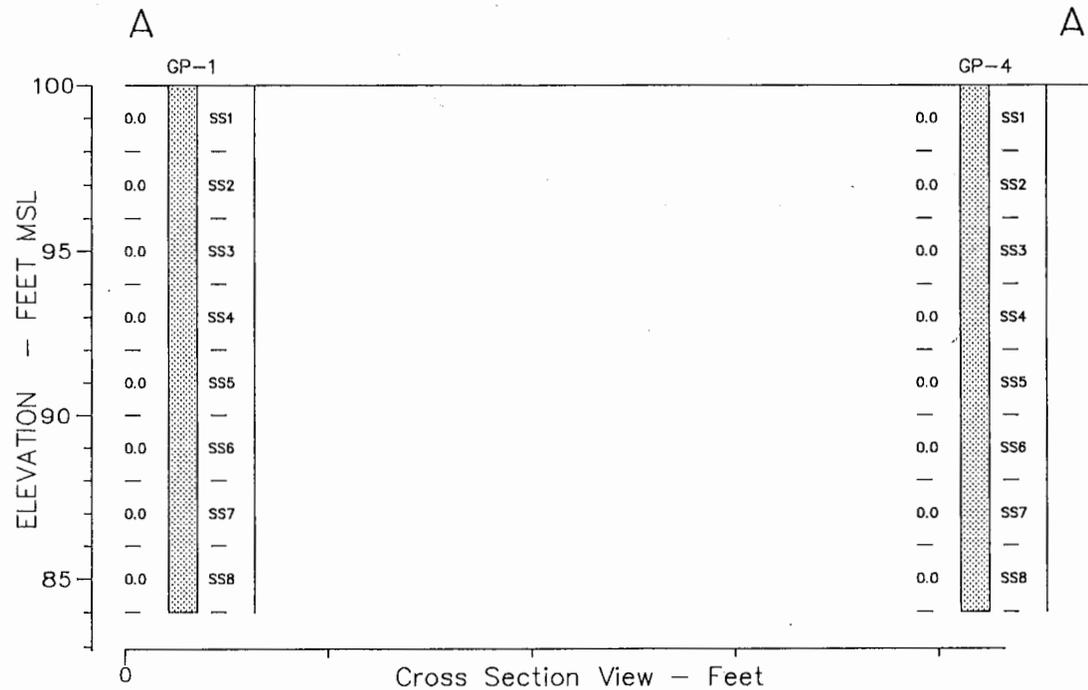

 (SW)-WELL GRADED SANDS OR GRAVELLY SANDS, LITTLE OR NO FINES (NON-UNIFORM GRAIN SIZE)

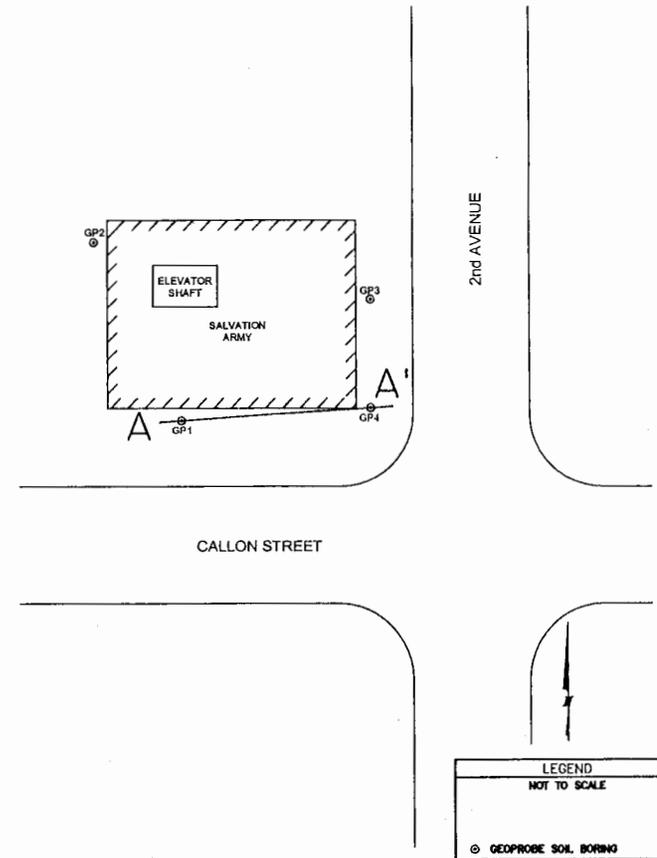

LEGEND  
 NOT TO SCALE  
 GEOPROBE SOIL BORING

THE SALVATION ARMY  
 202 CALLON STREET  
 WAUSAU, WISCONSIN 54401

FIGURE 3b : GEOLOGIC CROSS-SECTION

|             |      |           |     |       |         |
|-------------|------|-----------|-----|-------|---------|
| PROJECT NO. | 2285 | DRAWN BY: | DDD | DATE: | 4/14/04 |
|-------------|------|-----------|-----|-------|---------|

Table 2a  
Summary of Groundwater Analytical Results  
The Salvation Army  
Wausau, WI

|                             | Standards |       |      | Gp-1     | Tank Water | Sump Water |
|-----------------------------|-----------|-------|------|----------|------------|------------|
|                             | ES        | PAL   |      | 09/24/01 | 04/12/02   | 04/30/02   |
| VOC PARAMETERS              | -         | -     | -    |          |            |            |
| Benzene                     | 5         | 0.5   | µg/l | <0.48    | <0.48      | <0.48      |
| Bromobenzene                |           |       | µg/l | <0.44    | <0.44      | <0.44      |
| Bromochloromethane          |           |       | µg/l | <0.61    | <0.61      | <0.61      |
| Bromodichloromethane        | 0.6       | 0.06  | µg/l | <0.61    | <0.61      | <0.61      |
| Bromoform                   | 4.4       | 0.44  | µg/l | <0.70    | <0.70      | <0.70      |
| Bromomethane                | 10        | 1     | µg/l | <0.71    | <0.71      | <0.71      |
| n-Butylbenzene              |           |       | µg/l | <0.61    | <0.61      | <0.61      |
| sec-Butylbenzene            |           |       | µg/l | <0.49    | <0.49      | <0.49      |
| tert-Butylbenzene           |           |       | µg/l | <0.50    | <0.50      | <0.50      |
| Carbon Tetrachloride        | 5         | 0.5   | µg/l | <0.73    | <0.73      | <0.73      |
| Chlorobenzene               |           |       | µg/l | <0.55    | <0.55      | <0.55      |
| Chloroethane                | 400       | 80    | µg/l | <0.57    | <0.57      | <0.57      |
| Chloroform                  | 6         | 0.6   | µg/l | 1.1*     | <0.75      | 1.5*       |
| Chloromethane               | 3         | 0.3   | µg/l | <0.62    | <0.62      | <0.62      |
| 2-Chlorotoluene             |           |       | µg/l | <0.48    | <0.48      | <0.48      |
| 4-Chlorotoluene             |           |       | µg/l | <0.48    | <0.48      | <0.72      |
| Dibromochloromethane        | 60        | 6     | µg/l | <0.43    | <0.43      | <0.43      |
| 1,2-Dibromo-3-Chloropropane | 0.2       | 0.02  | µg/l | <1.0     | <1.0       | <1.0       |
| 1,2-Dibromoethane           | 0.05      | 0.005 | µg/l | <0.91    | <0.91      | <0.91      |
| Dibromomethane              |           |       | µg/l | <0.67    | <0.67      | <0.67      |
| 1,2-Dichlorobenzene         | 600       | 60    | µg/l | <0.67    | <0.67      | <0.67      |
| 1,3-Dichlorobenzene         | 1250      | 125   | µg/l | <0.54    | <0.54      | <0.54      |
| 1,4-Dichlorobenzene         | 75        | 15    | µg/l | <0.39    | <0.39      | <0.39      |
| Dichlorodifluoromethane     | 1000      | 200   | µg/l | <0.68    | <0.68      | <0.68      |
| 1,1-Dichloroethane          | 850       | 85    | µg/l | <0.85    | <0.85      | <0.48      |
| 1,2-Dichloroethane          | 5         | 0.5   | µg/l | <0.47    | <0.47      | <0.47      |
| 1,1-Dichloroethene          | 7         | 0.7   | µg/l | <0.85    | <0.85      | <0.85      |
| cis-1,2-Dichloroethene      | 70        | 7     | µg/l | <0.73    | <0.73      | <0.73      |
| trans-1,2-Dichloroethene    | 100       | 20    | µg/l | <0.79    | <0.79      | <0.79      |
| 1,2-Dichloropropane         | 5         | 0.5   | µg/l | <0.53    | <0.53      | <0.53      |
| 1,3-Dichloropropane         |           |       | µg/l | <0.53    | <0.53      | <0.53      |
| 2,2-Dichloropropane         |           |       | µg/l | <0.95    | <0.95      | <0.95      |
| 1,1-Dichloropropene         |           |       | µg/l | <0.85    | <0.85      | <0.85      |
| cis-1,3-Dichloropropene     | 0.2       | 0.02  | µg/l | <0.56    | <0.56      | <0.56      |
| trans-1,3-Dichloropropene   | 0.2       | 0.02  | µg/l | <0.51    | <0.51      | <0.51      |
| Ethylbenzene                | 700       | 140   | µg/l | <0.43    | <0.43      | <0.43      |
| Hexachlorobutadiene         |           |       | µg/l | <0.84    | <0.84      | <0.84      |
| Isopropylbenzene            |           |       | µg/l | <0.43    | <0.43      | <0.43      |
| p-Isopropyltoluene          |           |       | µg/l | <0.57    | <0.57      | <0.57      |
| Methylene chloride          | 5         | 0.5   | µg/l | <0.85    | <0.85      | <0.85      |
| Naphthalene                 | 40        | 8     | µg/l | <0.59    | <0.59      | <0.59      |
| n-Propylbenzene             |           |       | µg/l | <0.64    | <0.64      | <0.64      |
| Styrene                     | 100       | 10    | µg/l | <0.43    | <0.43      | <0.43      |
| 1,1,1,2-Tetrachloroethane   | 70        | 7     | µg/l | <0.75    | <0.75      | <0.91      |
| 1,1,2,2-Tetrachloroethane   | 0.2       | 0.02  | µg/l | <0.91    | <0.91      | <0.75      |
| Tetrachloroethene           | 5         | 0.5   | µg/l | <0.57    | <0.57      | <0.57      |
| Toluene                     | 1000      | 200   | µg/l | <0.47    | <0.47      | <0.47      |
| 1,2,3-Trichlorobenzene      |           |       | µg/l | <0.57    | <0.57      | <0.57      |
| 1,2,4-Trichlorobenzene      | 70        | 14    | µg/l | <0.60    | <0.60      | <0.60      |
| 1,1,1-Trichloroethane       | 200       | 40    | µg/l | <0.69    | <0.69      | <0.69      |
| 1,1,2-Trichloroethane       | 5         | 0.5   | µg/l | <0.72    | <0.72      | <0.72      |
| Trichloroethene             | 5         | 0.5   | µg/l | <0.89    | <0.89      | <0.89      |
| Trichlorofluoromethane      |           |       | µg/l | <0.52    | <0.52      | <0.52      |
| 1,2,3-Trichloropropane      | 60        | 12    | µg/l | <0.78    | <0.78      | <0.78      |
| Total Trimethylbenzenes     | 480       | 96    | µg/l | <0.52    | <0.52      | <0.52      |
| Vinyl chloride              | 0.2       | 0.02  | µg/l | <0.18    | <0.18      | <0.18      |
| Total Xylenes               | 10000     | 1000  | µg/l | <1.4     | <1.4       | <1.4       |
| MTBE                        | 60        | 12    | µg/l | <0.67    | <0.67      | <0.67      |
| Isopropylether              |           |       | µg/l | <0.60    | <0.60      | <0.60      |

Notes:

ES = Enforcement Standard

PAL = Preventive Action Limit

PAL Exceedance

BOLD

\* Laboratory reported concentration between Limit of Detection and Limit of Quantitation, should be considered an estimate.

Table 2b  
 Summary of Groundwater Analytical Results  
 The Salvation Army  
 Wausau, WI

|                          | Standards |      |      | GP-1     | Tank Water | Sump Water   |
|--------------------------|-----------|------|------|----------|------------|--------------|
|                          | ES        | PAL  |      | 09/24/01 | 4/12/02    | 4/30/02      |
| <b>DRO</b>               |           |      | µg/l | <100     | N/A        | N/A          |
| <b>PAH PARAMETERS</b>    |           |      |      |          |            |              |
| Acenaphthene             |           |      | µg/l | <0.018   | <0.090     | 0.10         |
| Acenaphthylene           |           |      | µg/l | <0.023   | <0.11      | <0.023       |
| Anthracene               | 3000      | 600  | µg/l | <0.020   | <0.100     | 0.021*       |
| Benzo (a) anthracene     |           |      | µg/l | <0.019   | <0.095     | <0.019       |
| Benzo (a) pyrene         | 0.2       | 0.02 | µg/l | <0.012   | <0.060     | <b>0.092</b> |
| Benzo (b) fluoranthene   | 0.2       | 0.02 | µg/l | <0.014   | <0.070     | <0.014       |
| Benzo (g,h,i) perylene   |           |      | µg/l | <0.015   | <0.075     | 0.028*       |
| Benzo (k) fluoranthene   |           |      | µg/l | <0.013   | 0.067*     | <0.013       |
| Chrysene                 | 0.2       | 0.02 | µg/l | <0.018   | <0.090     | <0.018       |
| Dibenzo (a,h) anthracene |           |      | µg/l | <0.017   | <0.085     | 0.069        |
| Fluoranthene             | 400       | 80   | µg/l | <0.028   | <0.14      | <0.028       |
| Fluorene                 | 400       | 80   | µg/l | <0.021   | <0.10      | 0.098        |
| Indeno (1,2,3-cd) pyrene |           |      | µg/l | <0.014   | <0.070     | 0.099        |
| Methyl-1-Naphthalene     |           |      | µg/l | <0.027   | <0.14      | 0.049*       |
| Methyl-2-Naphthalene     |           |      | µg/l | <0.028   | <0.14      | 0.067*       |
| Naphthalene              | 40        | 8    | µg/l | <0.027   | <0.14      | 0.045*       |
| Phenanthrene             |           |      | µg/l | <0.019   | <0.095     | 0.13         |
| Pyrene                   | 250       | 50   | µg/l | <0.020   | <0.100     | <0.020       |

Notes:

ES = Enforcement Standard

PAL = Preventive Action Limit

PAL Exceedance

**BOLD**

\* Laboratory reported concentration between Limit of Detection and Limit of Quantitation, should be considered an estimate.

November 9, 2004

Re: The Salvation Army  
WDNR BRRTS #02-37-282310  
202 Callon Street  
Wausau, WI 54448

**Lots one (1) and two (2) in Block six (6) of A. Stewart's Addition to the City of Wausau, Marathon County, Wisconsin; now known as \*\*\***

**\*\*\* Parcel one (1) of Certified Survey Map No. 9074, recorded in the office of the Register of Deeds for marathon Country, Wisconsin in Volume 36 of Certified Survey Maps on Page 77; being Lots one (1) and two (2) in Block six (6) of A. Stewart's Addition to the City of Wausau, Marathon County, Wisconsin; together with part of the vacated alley lying immediately North of and contiguous to said Lots 1 and 2.**

I have reviewed the above referenced legal description, and hereby certify that it is correct for the Salvation Army site.

Name



Date

11/16/04