

The following site is being submitted for inclusion into the GIS registry:

- For DNR County and Region list go to:
<g:\pf\pecfa\site\gis\BRRS County and Region Codes.xls>
- To begin, click on cell to the right of; *This is a:*
- Use Tab, ↓ or Pg Down to navigate form. Print & include with file when completed.

This is a:	New Submittal
BRRTS ID (no dashes):	0343000941
Comm # (no dashes):	54153183600
County:	Oconto
Region:	Northeast
Site name:	Stock Lumber Company
Street Address:	200 Farnsworth Ave
City:	Oconto
Final Closure Date	2002-07-10
Closure Conditions:	met
Off-source property contamination? (If yes, attach locational data and deed information on pg. 2)	No
Right-of-way contamination?	No
Contaminated media:	Groundwater
GPS Coordinates (meters in the WTM91 projection)	
Easting (X):	687402.000000000
Northing (Y):	492783.000000000
Collection Method:	DNR Web Site
Scale or Resolution:	1:2,733
(1:24,000 scale or finer)	("1:" and comma is default)
Prepared by:	Beth Erdman
Submitted by:	Cheryl Nelson

Source Property Checklist

- Final Closure Letter
- Copy of the most recent deed, which includes legal description for all properties w/ GW > NR 140 ES
- Where the legal description in the deed(s) refers to a certified survey map or recorded plat map, include those documents
- Parcel ID for all properties w/ GW > NR 140 ES
- General Location Map
- Detailed Location Map showing property boundaries, buildings, MW(s) and/or potable wells etc for properties with GW > NR 140 ES
- Latest Map(s) showing extent or outline of current GW plume (isoconcentrations)
- Map showing GW flow direction
- Latest Table of GW results
- Geologic cross section (if generated as part of the site investigation)
- Statement signed by RP certifying correctness of legal descriptions
- Updated Database



July 10, 2002

Mr. Kenneth C. Stock
Stock Lumber Company, Inc.
PO Box 19041
Green Bay, WI 54307-9041

RE: **Final Closure**

Commerce # 54153-1836-00 **WDNR BRRS # 03-43-000941**
Stock Lumber Company, 200 Farnsworth Avenue, Oconto

Dear Mr. Stock:

This letter acknowledges receipt of the information requested in the Wisconsin Department of Commerce's (Commerce) PECFA Site Review Section December 20, 2000 conditional closure letter. On April 22, 2001, Commerce received the monitoring well abandonment forms for MW-1 through MW-7. On July 10, 2002, Commerce received a copy of the recorded soil deed affidavit and groundwater use restriction. Please note that Commerce is making no determination as to the accuracy of the legal description information.

This site is now listed as "closed" on the Commerce database and has been included on the Wisconsin Department of Natural Resources (WDNR) Geographic Information System (GIS) Registry of Closed Remediation Sites to address residual groundwater contamination above NR 140 Wisconsin Administrative Code enforcement standards. It is in your best interest to keep all documentation related to the investigation and remediation of your site.

If future site conditions indicate that any remaining contamination poses a threat, and subsequent information indicates a need to reopen this case, any original claim under the PECFA fund would also reopen and you may apply for assistance to the extent of remaining eligibility. If contamination is encountered, appropriate measures must be implemented to assure any residual contamination is managed following all applicable State of Wisconsin regulations and standards.

Mr. Kenneth C. Stock

Commerce # 54153-1836-00

WDNR BRRTS # 03-43-000941


Stock Lumber Company, 200 Farnsworth Avenue, Oconto

July 10, 2002

Page 2

Thank you for your efforts to protect Wisconsin's environment. If you have any questions, please contact me in writing at the letterhead address or by telephone at (920) 303-5410.

Sincerely,

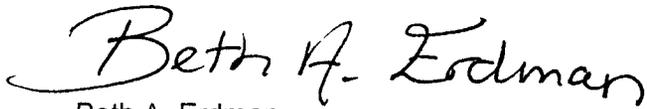A handwritten signature in cursive script that reads "Beth A. Erdman". The signature is written in black ink and is positioned above the typed name.

Beth A. Erdman
Hydrogeologist
Site Review Section

cc: Katherine Juno-Natural Resources Technology, Inc.
Steven Ziesmann-Godfrey & Kahn, S.C.
Case File

VOL 841 PAGE 961

Residual petroleum contaminated soil and groundwater remains on this site. According to the closure report filed by Natural Resource Technology dated October 18, 2000, the residual soils are located between the building (store) and Farnsworth Avenue with residual groundwater contamination located in the same area. Natural attenuation is the approved remedial alternative for this site. If contaminated soil is excavated in the future, it may be considered a solid waste and will need to be disposed in accordance with all applicable laws. File references: PECFA Claim number 54153-1836-00 and BRRTS 03-43-000941, Natural Resource Technology, Closure Report dated October 18, 2000.

Any person who is or becomes owner of the property described above may request that the Wisconsin Department of Commerce, or its successor, issue a determination that the restrictions set forth in this covenant are no longer required. That property owner shall provide any and all necessary information to the Department in order for the Department to be able to make a determination. Upon receipt of such a request, the Department shall determine whether or not the restrictions contained herein can be extinguished. Conditions under which a restriction may be extinguished will be determined in accordance with the site specific standards, rules and laws for this property. If the Department determines that the restrictions can be extinguished, an affidavit, with a copy of the Department's written determination, may be recorded to give notice that this restriction, or portions of this restriction are no longer binding. Any restriction placed upon this property shall not be extinguished without the Department's written determination.

IN WITNESS WHEREOF, the owner of the Property has executed this document this 8th day of May, 2001.

Signature: Kenneth C. Stock

Printed Name: Kenneth C. Stock

Subscribed and sworn to before me
this 8th day of May, 2001.

Karyle A. Heinz
(Karyle A. Heinz

Notary Public, State of Wisconsin

My Commission: Expires June 30, 2002.

This document was drafted by the Wisconsin Department of Commerce and after recording should be returned to:

Mr. K.C. Stock
c/o Steven J. Ziesmann, Esq.
Godfrey & Kahn, S.C.

EXHIBIT APARCEL I:

Part of Government Lots Four (4) and Five (5), Section Nineteen (19), Township Twenty-eight (28) North, Range Twenty-two (22) East, as shown by the Assessor's Records and Maps of the City of Oconto, Wisconsin, described as follows: Parts Fifteen (15), Sixteen (16), Seventeen (17), and Eighteen (18) and being all that part of said Government Lot Five (5) bounded on the North by Chicago Street on the East by the West line of the NE $\frac{1}{4}$ of the NW $\frac{1}{4}$ of Section Nineteen (19), Township Twenty-eight (28) North, Range Twenty-two (22) East, and on the West by the East line of the Chicago and Northwestern Railway Company right-of-way, and on the South by the South line of the N $\frac{1}{2}$ of vacated Felix Street, except the land described in Volume 259 Records, page 29, Volume 263 Records page 121, Volume 265 Records page 132, and Volume 318 Records page 326, Oconto County, Wisconsin;

AND

That part of the Northeast Quarter of the Northwest Quarter (NE $\frac{1}{4}$ of NW $\frac{1}{4}$), Section Nineteen (19), Township Twenty-eight (28) North, Range Twenty-two (22) East lying West of Farnsworth Avenue, North of the North line of the vacated Felix Street, East of the West line of the NE $\frac{1}{4}$ of the NW $\frac{1}{4}$, Section Nineteen (19), Township Twenty-eight (28) North, Range Twenty-two (22) East, and South of the South line of Chicago Street, except the North 120 feet thereof a/k/a parts Nineteen (19), Twenty (20), Twenty-one (21), Twenty-two (22), and Twenty-three (23), as shown by the Assessor's Records and Maps of the City of Oconto, Oconto County, Wisconsin.


PARCEL II:

Those parts of Government Lots 4 and 5, Section Nineteen (19), Township Twenty-eight (28) North, Range Twenty-two (22) East, in the City of Oconto, Oconto County, Wisconsin, bounded and described as follows:


Beginning at a point on the North line of Block 5 in Pecor's Addition to Oconto, distant 150 feet Easterly, measured at right angles, from the Northerly extension of the center line of Broadway; thence Northerly parallel with said center line, extended, of Broadway, to a point on the South line of said Government Lot 5; thence Northerly to the South line of Chicago Street at a point which is 150 feet Easterly of the centerline of Broadway Street; thence Westerly along said Southerly line of Chicago Street to a point distant 35 feet Easterly, measured at right angles, from the center line of the main track of the Chicago and North Western Railway Company, as said main track is now located; thence Southerly parallel with said main track center line to a point on the North line of said Block 5; thence Easterly along said North line of Block 5 to the point of beginning, excepting therefrom that part sold in Volume 513 Records page 767.

EXCEPTING from the above described parcels any part being used for highway, road and/or railway purposes.


Tax Key Nos. 265-31-191771833 and 265-31-190691722

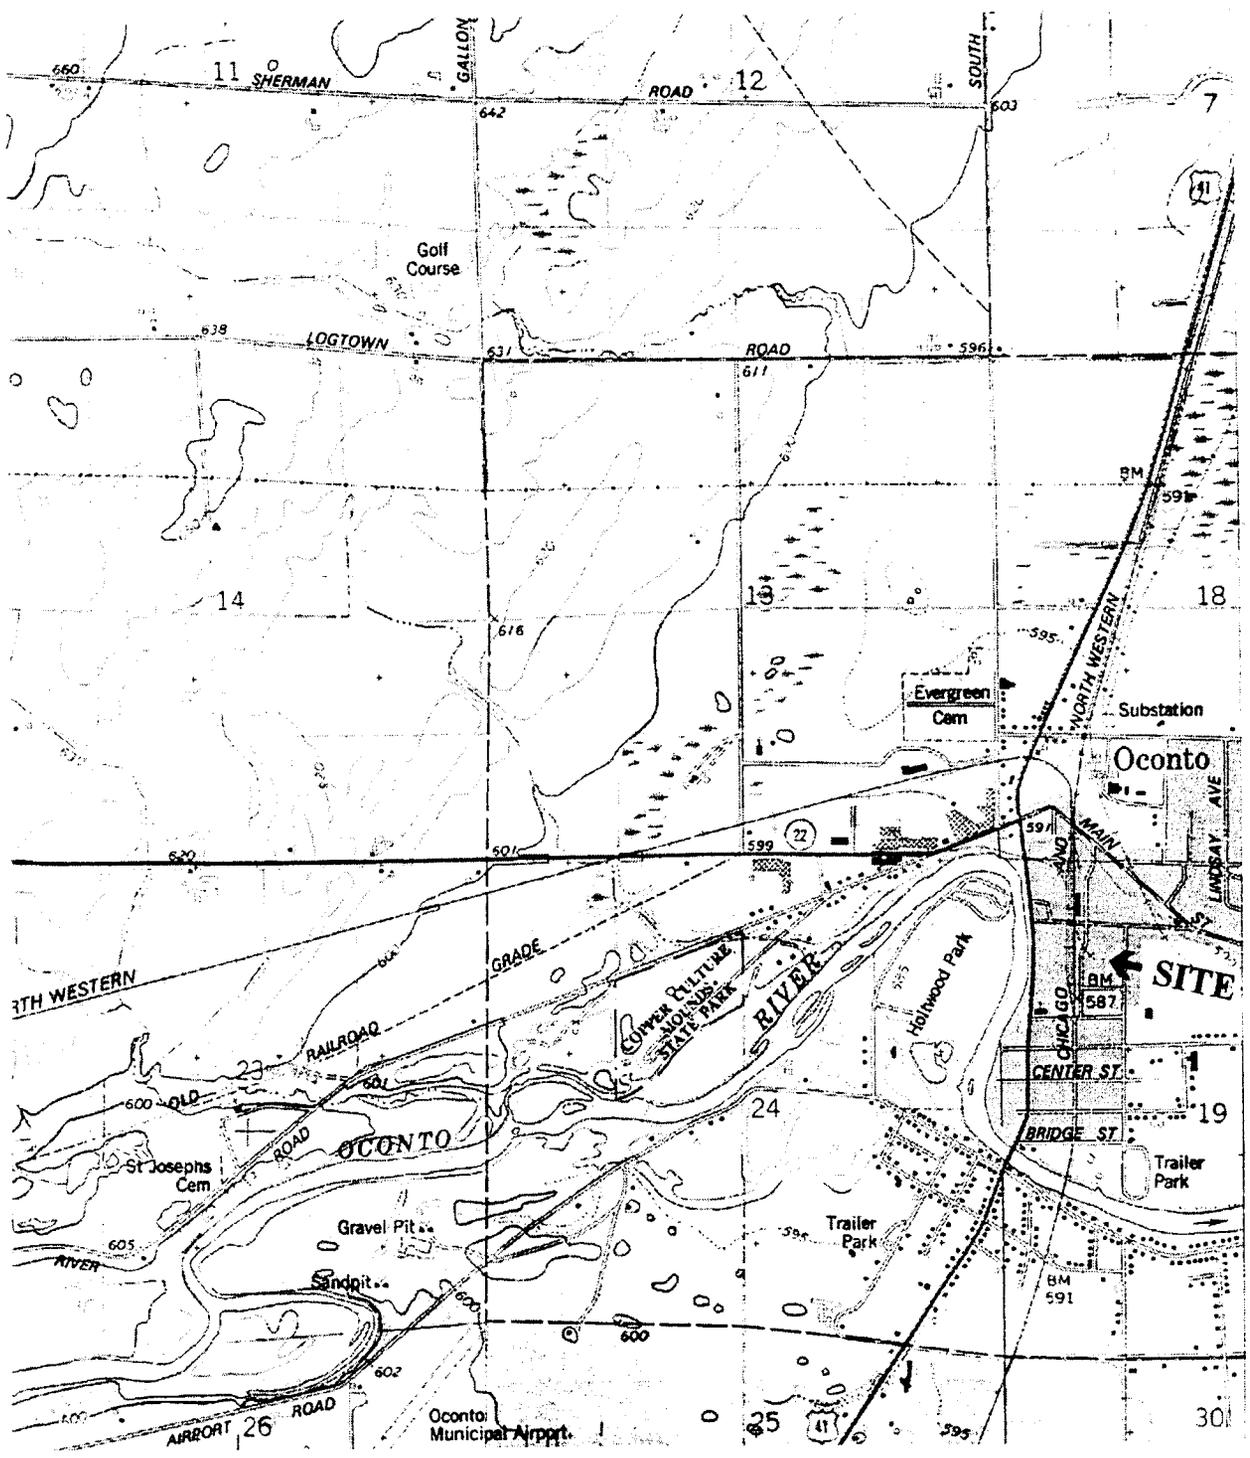

SOURCE: EARTHVISIONS U.S. TERRAIN SERIES,
 © EARTHVISIONS, INC. 603-433-8500.
 USGS 7.5 MINUTE QUADRANGLE,
 OCONTO WEST. DATED 1974.

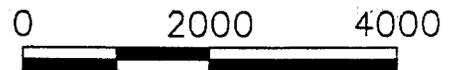

SCALE IN FEET
 CONTOUR INTERVAL 10 FEET

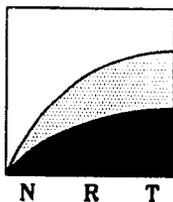

Natural
 Resource
 Technology

SITE LOCATION MAP
 STOCK LUMBER
 701 FARNSWORTH AVENUE
 OCONTO, WISCONSIN

DRAWN BY: TAS


APPROVED BY:

DATE: *RJK*

PROJECT NO.
 1349

DRAWING NO.
 1349-A01

FIGURE NO.
 1

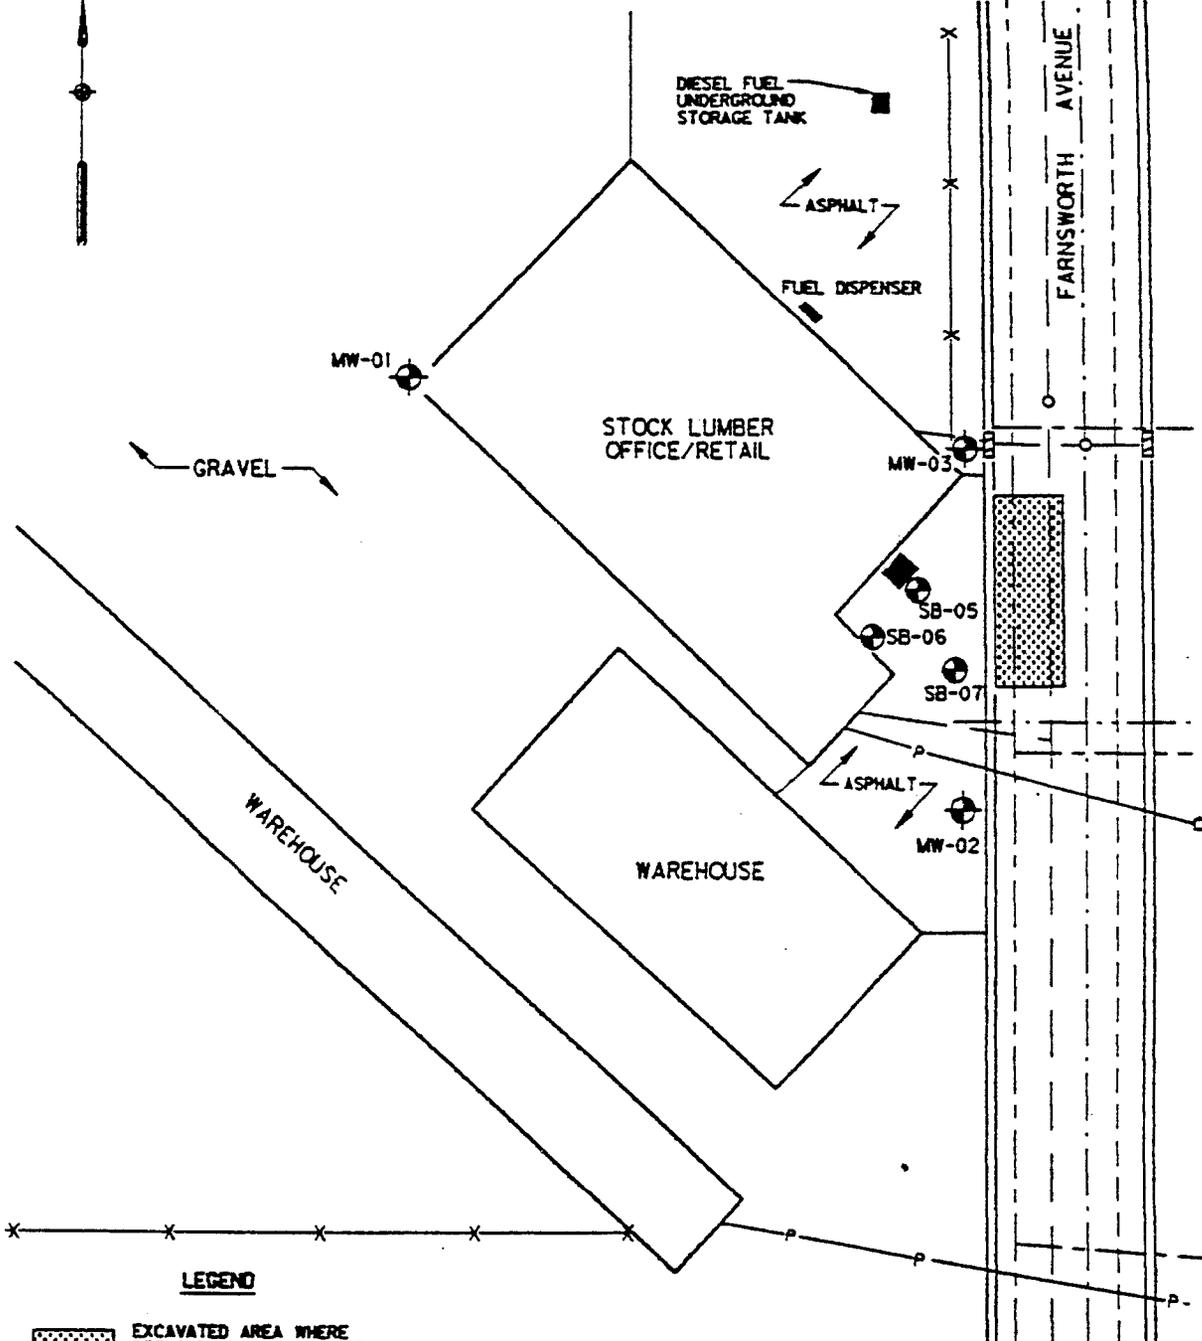

LEGEND

-  EXCAVATED AREA WHERE PETROLEUM CONTAMINATED SOIL WAS REMOVED
-  FORMER UNDERGROUND GASOLINE STORAGE TANK (UST)
-  UNDERGROUND TELEPHONE
-  OVERHEAD POWER LINE
-  SANITARY SEWER
-  STORM SEWER
-  WATERMAIN
-  GAS MAINS
-  MANHOLE
-  STORM SEWER CATCH BASIN
-  SECURITY FENCE
-  UTILITY POLE

-  MW-02 MONITORING WELL LOCATION AND NUMBER
-  SB-06 SOIL BORING LOCATION AND NUMBER

STOCK LUMBER COMPANY - OCONTO		
FIGURE 4-1		
MONITORING WELL AND SOIL BORING LOCATIONS		
Scale:	1" = 50'	Date: APRIL, 1992
Prepared By:	Foth & Van Dyke	By: DHS

NOTE:
THIS MAP SHOWS THE LOCATION OF KNOWN UTILITIES. OTHER UTILITIES MAY BE PRESENT.

MW-01	B	E	T	X	TRI	NAP
12/13/91	ND	ND	ND	ND	ND	ND
01/07/92	ND	ND	ND	ND	ND	ND
06/05/97	ND	ND	ND	ND	ND	ND
03/18/99	ND	ND	ND	ND	ND	ND
12/29/99	ND	ND	ND	ND	ND	ND
03/30/00	ND	ND	ND	ND	ND	ND

ASPHALT

MW-03	B	E	T	X	TRI	NAP
12/31/91	ND	ND	ND	ND	ND	ND
01/07/92	ND	ND	ND	ND	ND	ND
01/12/95	ND	ND	ND	ND	ND	ND
02/24/95	ND	ND	ND	ND	ND	ND
06/05/97	ND	ND	ND	ND	ND	ND
03/18/99	ND	ND	ND	ND	ND	ND
12/29/99	ND	ND	ND	ND	ND	ND
03/30/00	ND	ND	ND	ND	ND	ND

MW-06	B	E	T	X	TRI	NAP
03/18/99	44	2,300	1,100	11,000	2,300	NA
12/29/99	35	1,600	110	5,200	2,560	NA
03/30/00	37	2,000	220	7,620	2,000	NA

MW-05	B	E	T	X	TRI	NAP
01/12/95	150	830	880	3,800	980	73
02/24/95	160	970	100	3,850	1,130	100
06/05/97	200	1,400	280	6,350	1,600	?
03/18/99	21	180	44	1,000	211	?

MW-04	B	E	T	X	TRI	NAP
04/01/93	100	ND	1.3	1.3	ND	ND
01/12/95	ND	ND	ND	ND	ND	ND
02/24/95	ND	ND	ND	ND	ND	ND
06/05/97	ND	ND	ND	ND	ND	ND
03/18/99	ND	ND	ND	ND	ND	ND
12/29/99	ND	ND	ND	ND	ND	ND
03/30/00	ND	ND	ND	ND	ND	ND

MW-07	B	E	T	X	TRI	NAP
12/29/99	ND	ND	ND	ND	ND	ND
03/30/00	ND	ND	ND	ND	ND	NA

MW-02	B	E	T	X	TRI	NAP
12/31/91	ND	ND	ND	ND	ND	ND
01/07/92	ND	ND	ND	ND	ND	ND
01/12/95	ND	ND	ND	ND	ND	ND
02/24/95	ND	ND	ND	ND	ND	ND
06/05/97	ND	ND	ND	ND	ND	ND
03/18/99	ND	ND	ND	ND	ND	ND
12/29/99	ND	ND	ND	ND	ND	ND
03/30/00	ND	ND	ND	ND	ND	ND

LEGEND

- B BENZENE
- E ETHYLBENZENE
- T TOLUENE
- X TOTAL XYLENES
- TRI TRIMETHYLBENZENE
- NAP NAPHTHALENE
- µg/L MICROGRAMS PER LITER
- NA NOT ANALYZED
- ND NOT DETECTED
- 880** EXCEEDS PREVENTIVE ACTION LIMIT
- 830** EXCEEDS ENFORCEMENT STANDARD



ESTIMATED EXTENT OF GROUNDWATER IMPACTS ABOVE NR 140 ENFORCEMENT STANDARDS



MW-01 MONITORING WELL



MW-05 ABANDONED MONITORING WELL



GAS LINE




OVERHEAD ELECTRIC LINE




SANITARY LINE



STORM LINE


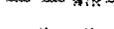


WATER LINE

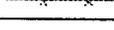


FENCE

SOURCE NOTE:
FOTH & VAN DYKE JULY 11, 1997 LETTER SUPPLEMENTAL INFORMATION-SITE CLOSURE REQUEST, STOCK LUMBER COMPANY, 700 FARNSWORTH AVENUE, OCONTO, WI AND NRT FIELD MEASUREMENTS.

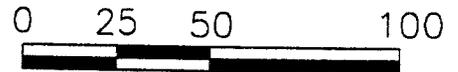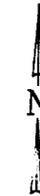

SCALE IN FEET (APPROXIMATE)

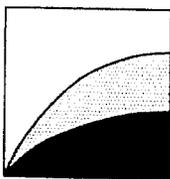

Natural Resource Technology

N R T

SITE LAYOUT AND GROUNDWATER ANALYTICAL DATA


SITE CLOSURE REQUEST
STOCK LUMBER
701 FARNSWORTH AVENUE
OCONTO, WISCONSIN

PROJECT NO. 1349/4

DRAWING NO. 1349-A02


FIGURE NO. 2

DRAWN BY: TAS 08/16/00 APP'D BY: *[Signature]* DATE: 10/19/00

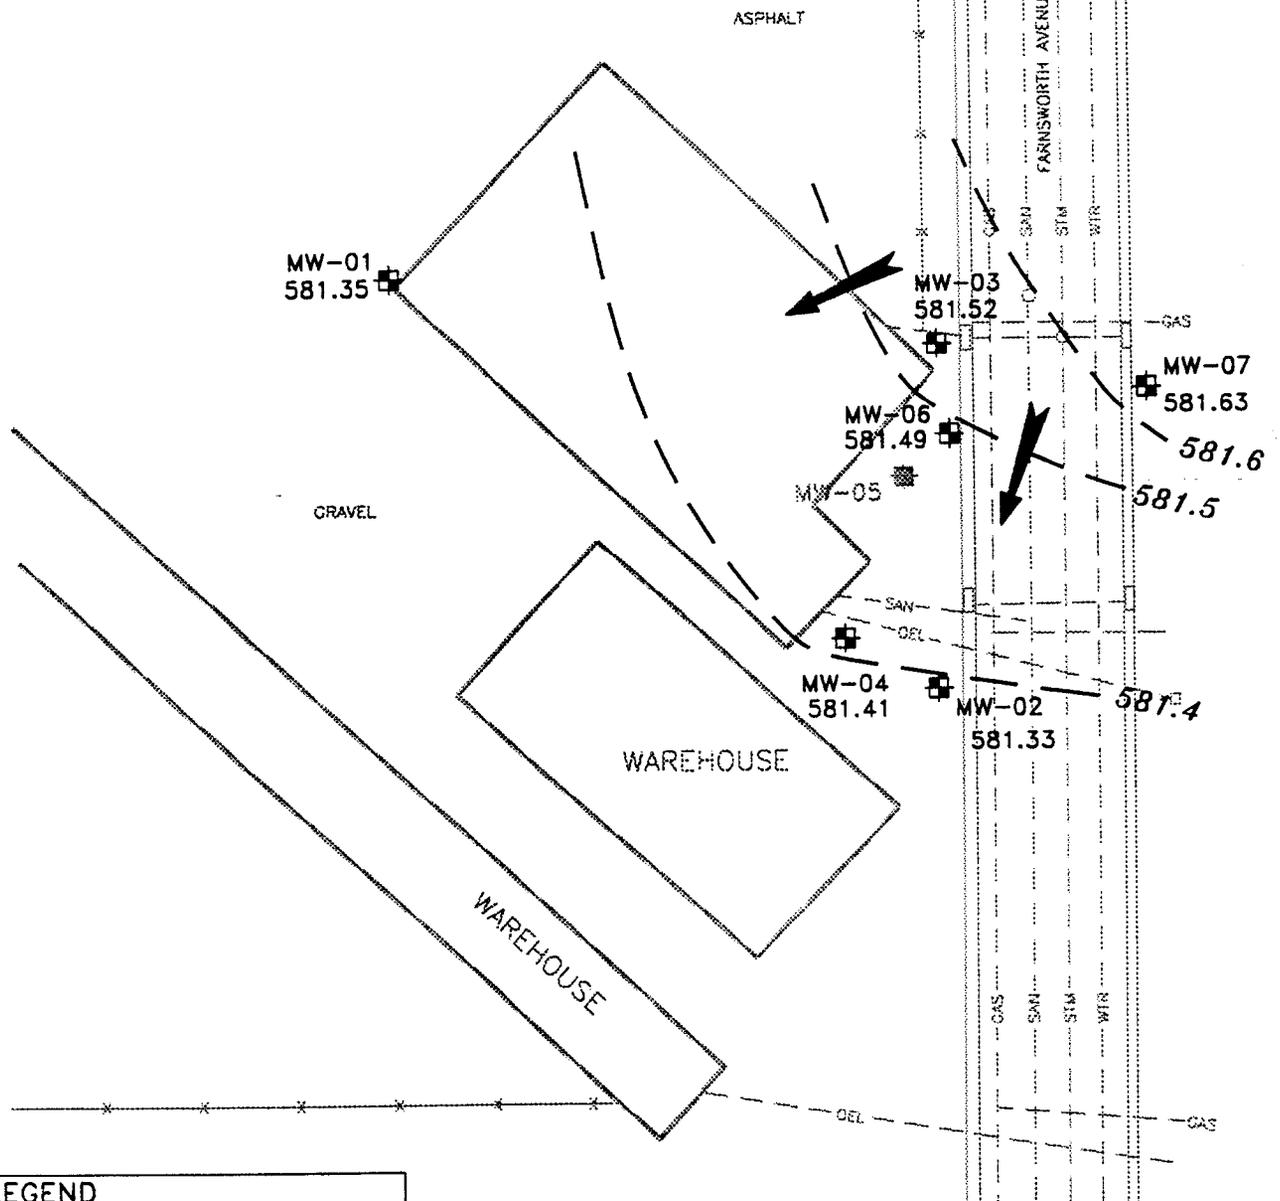


LEGEND

- 581.4 WATER TABLE ELEVATION CONTOUR, FT.
- GROUNDWATER FLOW DIRECTION
- MW-01 581.35 GROUNDWATER MONITORING WELL AND WATER TABLE ELEVATION, FT.
- MW-05 ABANDONED MONITORING WELL
- GAS GAS LINE
- OEL OVERHEAD ELECTRIC LINE
- SAN SANITARY LINE
- STM STORM LINE
- WTR WATER LINE
- FENCE

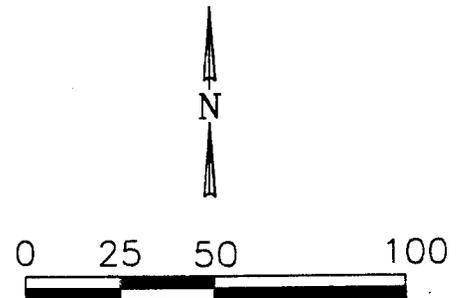

SOURCE NOTE:
FOTH & VAN DYKE JULY 11, 1997 LETTER "SUPPLEMENTAL INFORMATION-SITE CLOSURE REQUEST, STOCK LUMBER COMPANY, 200 FARNSWORTH AVENUE, OCONTO, WI" AND WRT FIELD MEASUREMENTS.

SCALE IN FEET
(APPROXIMATE)

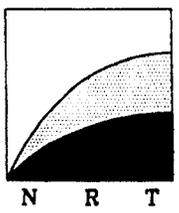

Natural
Resource
Technology

WATER TABLE ELEVATION CONTOURS
MARCH 30, 2000
 SITE CLOSURE REQUEST
 STOCK LUMBER
 701 FARNSWORTH AVENUE
 OCONTO, WISCONSIN

PROJECT NO.
1349/4
 DRAWING NO.
1349-A05
 FIGURE NO.
5

DRAWN BY: TAS 08/03/00 APP'D BY: *RLK* DATE: 10/19/02

Table 1 - Groundwater Elevation Summary and Well Construction Summary
Stock Lumber, 200 Farnsworth Avenue, Oconto, Wisconsin
Commerce No. 54153-1836-00
WDNR BRRTS ID # 03-43-00941

Sample Location	TOC* Elevation (feet NGVD)	Total Well Depth from TOC* (feet)	Date	Depth To Water from TOC* (feet)	Water Table Elevation (feet NGVD)
MW-1	590.88	16.98	03/18/99	8.65	582.23
			12/29/99	10.60	580.28
			03/30/00	9.53	581.35
MW-2	587.37	13.45	03/18/99	5.00	582.37
			12/29/99	6.74	580.63
			03/30/00	6.04	581.33
MW-3	590.80	17.20	03/18/99	8.20	582.60
			12/29/99	10.15	580.65
			03/30/00	9.28	581.52
MW-4	587.97	13.80	03/18/99	5.70	582.27
			12/29/99	7.35	580.62
			03/30/00	6.56	581.41
MW-5	587.45	21.80	03/18/99	4.85	582.60
MW-6	586.90	12.97	03/18/99	4.50	582.40
			12/29/99	6.12	580.78
			03/30/00	5.41	581.49
MW-7	586.84	14.22	12/29/99	6.15	580.69
			03/30/00	5.21	581.63

BJK/JTB-08/21/00

Notes:

Elevations are referenced to United States Geologic Survey National Geodetic Vertical Datum (NGVD).

nm: not measured

TOC: Top of Casing

Table 2 - Groundwater Volatile Organic Compounds Analytical Data Summary
Stock Lumber, 200 Farnsworth Avenue, Oconto, Wisconsin
Commerce No. 54153-1836-00
WDNR BRRTS ID # 03-43-00941

Sample Location	Sample Date	Volatile Organic Compounds (VOCs) µg/L									
		Benzene	Ethylbenzene	Toluene	Total Xylenes	Methyl-tertiary butyl ether	Trimethylbenzenes	n-Butylbenzene	Isopropylbenzene	Naphthalene	n-Propylbenzene
MW-01	12/13/91	<1.0	<1.0	<1.0	<1.0	na	<1.0	<1.0	<20.5	<1.0	<1.0
	01/07/92	<1.0	<1.0	<1.0	<1.0	na	<1.0	<1.0	<10.0	<1.0	<1.0
	06/05/97	<0.50	<1.0	<1.0	<2.0	na	<1.0	<1.0	<1.0	<1.0	<1.0
	03/18/99	<0.32	<0.34	<0.35	<1.0	<0.31	<0.64	<0.64	<0.64	<0.64	<0.64
	12/29/99	<0.32	<0.34	<0.35	<1.0	<0.31	<0.64	<0.64	<0.64	<0.64	<0.64
	03/30/00	<0.39	<0.4	<0.37	<1.43	<0.47	<0.63	<0.63	<0.63	<0.63	<0.63
MW-02	12/13/91	<1.0	<1.0	<1.0	<1.0	na	<1.0	<1.0	<1.0	<1.0	<1.0
	01/07/92	<1.0	<1.0	<1.0	<1.0	na	<1.0	<1.0	<1.0	<1.0	<1.0
	01/12/95	<1.0	<1.0	<1.0	<2.0	nr	<1.0	<1.0	<1.0	<1.0	<1.0
	<i>duplicate</i> 01/12/95*	<1.0	<1.0	<1.0	<2.0	nr	<1.0	<1.0	<1.0	<1.0	<1.0
	02/24/95	<1.0	<1.0	<1.0	<2.0	nr	<1.0	<1.0	<1.0	<1.0	<1.0
	<i>duplicate</i> 02/24/95*	<1.0	<1.0	<1.0	<2.0	nr	<1.0	<1.0	<1.0	<1.0	<1.0
	06/05/97	<0.50	<1.0	<1.0	<2.0	na	<1.0	<1.0	<1.0	<1.0	<1.0
	03/18/99	<0.32	<0.34	<0.35	<1.0	<0.31	<0.64	<0.64	<0.64	<0.64	<0.64
	12/29/99	<0.32	<0.34	<0.35	<1.0	<0.31	<0.64	<0.64	<0.64	<0.64	<0.64
	03/30/00	<0.39	<0.4	<0.37	<1.43	<0.47	<0.63	<0.63	<0.63	<0.63	<0.63
MW-03	12/13/91	<1.0	<1.0	<1.0	<1.0	na	<1.0	<1.0	<1.0	<1.0	<1.0
	01/07/92	<1.0	<1.0	<1.0	<1.0	na	<1.0	<1.0	<1.0	<1.0	<1.0
	01/12/95	<1.0	<1.0	<1.0	<2.0	na	<1.0	<1.0	<1.0	<1.0	<1.0
	02/24/95	<1.0	<1.0	<1.0	<2.0	na	<1.0	<1.0	<1.0	<1.0	<1.0
	06/05/97	<0.50	<1.0	<1.0	<2.0	na	<1.0	<1.0	<1.0	<1.0	<1.0
	03/18/99	<0.32	<0.34	<0.35	<1.0	<0.31	<0.64	<0.64	<0.64	<0.64	<0.64
	12/29/99	<0.32	<0.34	<0.35	<1.0	<0.31	<0.64	<0.64	<0.64	<0.64	<0.64
	03/30/00	<0.39	<0.4	<0.37	<1.43	<0.47	<0.63	<0.63	<0.63	<0.63	<0.63
MW-04	04/01/93	100	<0.5	1.3	13.0	na	<0.5	<0.5	<1.50	<0.5	3.2
	01/12/95	<1.0	<1.0	<1.0	<2.0	na	<1.0	<1.0	<1.0	<1.0	<1.0
	02/24/95	<1.0	<1.0	<1.0	<2.0	na	<1.0	<1.0	<1.0	<1.0	<1.0
	06/05/97	<0.50	<1.0	<1.0	<2.0	na	<1.0	<1.0	<1.0	<1.0	<1.0
	03/18/99	<0.32	<0.34	<0.35	<1.0	<0.31	<0.64	<0.64	<0.64	<0.64	<0.64
	12/29/99	<0.32	<0.34	<0.35	<1.0	<0.31	<0.64	<0.64	<0.64	<0.64	<0.64
	03/30/00	<0.39	<0.4	<0.37	<1.43	<0.47	<0.63	<0.63	<0.63	<0.63	<0.63

Table 2 Continued - Groundwater Volatile Organic Compounds Analytical Data Summary
Stock Lumber, 200 Farnsworth Avenue, Oconto, Wisconsin
WDNR LUST #43-00941
PECFA Claim No. 54153-1836-00

Sample Location	Sample Date	Volatile Organic Compounds (VOCs) µg/L									
		Benzene	Ethylbenzene	Toluene	Total Xylenes	Methyl-tertiary butyl ether	Trimethylbenzenes	n-Butylbenzene	Isopropylbenzene	Naphthalene	n-Propylbenzene
MW-05 <i>duplicate</i>	01/12/95	150	830	680	3,300	na	980	10	24	73	36
	01/12/95*	160	830	720	3,340	na	920	<10.0	25	66	38
	02/24/95	160	970	100	3,650	na	1,130	14	26	100	71
	02/24/95*	160	890	120	3,370	na	930	13	25	100	67
	06/05/97	200	1,400	280	6,350	na	1,600	na	na	na	na
	03/18/99	21	190	44	1,000	<3.1	382	na	na	na	na
	12/29/99	ns	ns	ns	ns	ns	ns	ns	ns	ns	ns
03/30/00	ns	ns	ns	ns	ns	ns	ns	ns	ns	ns	
MW-06	03/18/99	44 J	2,300	1,100	11,000	<16	3,730	na	na	na	na
	12/29/99	35 J	1,600	110	5,200	<16	2,560	na	na	na	na
	03/30/00	37 J	2,000	220	7,620	<24	3,050	na	na	na	na
MW-07	12/29/99	<0.32	<0.34	<0.35	<1	0.84 J	<0.64	<0.64	<0.64	<0.64	<0.64
	03/30/00	<0.39	<0.4	<0.37	<1.43	<0.47	<0.63	na	na	na	na
Preventive Action Limit		0.5	140	200	1,000	12	96	ne	ne	8	ne
Enforcement Standard		5	700	1,000	10,000	60	480	ne	ne	40	ne

BJK/JTB-08/21/00

*: Field Duplicate Sample


<0.32: Compound not identified above the Limit of detection (LOD) indicated.

µg/l: Micrograms per liter


mg/L: Milligrams per liter

- 1) Only detected compounds are summarized - reference laboratory analytical reports for a complete list of analyses.
- 2) Detected concentrations are shown in bold
- 3) Compound concentrations which attain or exceed the NR 140 Preventive Action Limit (PAL) have been boxed.
- 4) Compound concentrations which attain or exceed the NR 140 Enforcement Standard (ES) have been boxed and shaded.



SECTION A-A'

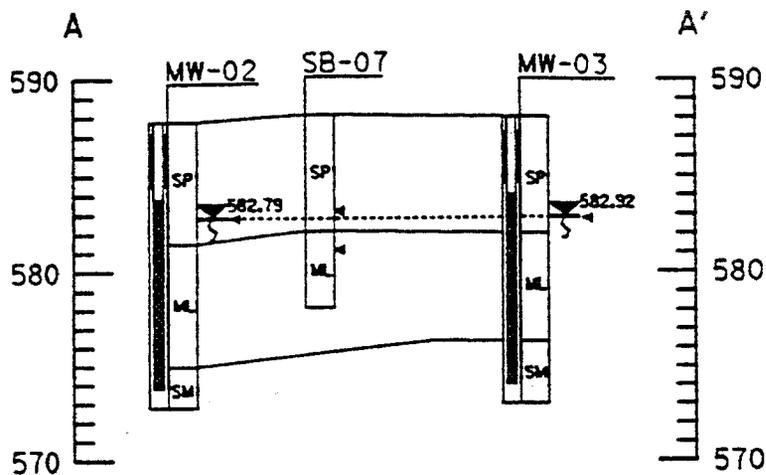

SECTION B-B'

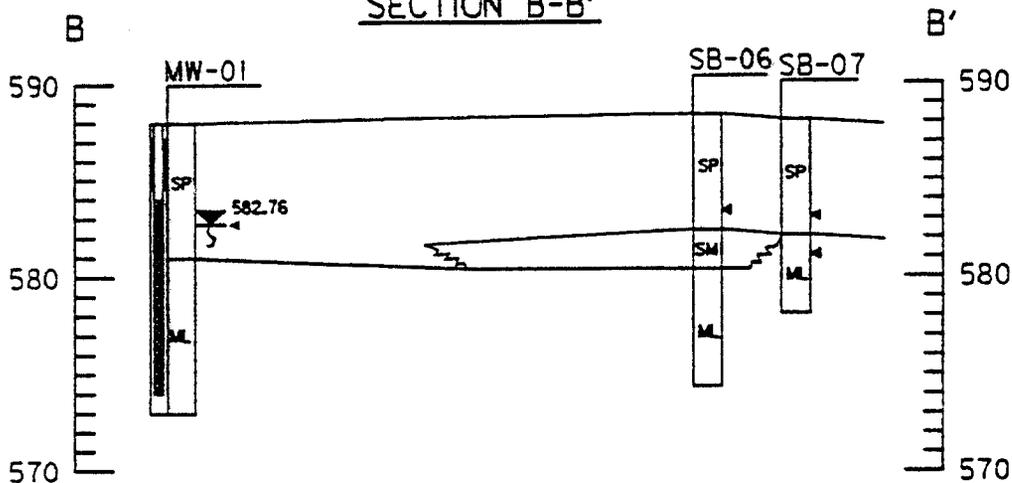

SECTION C-C'

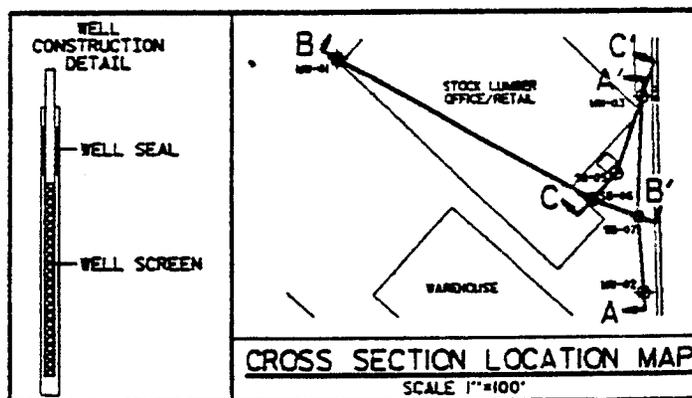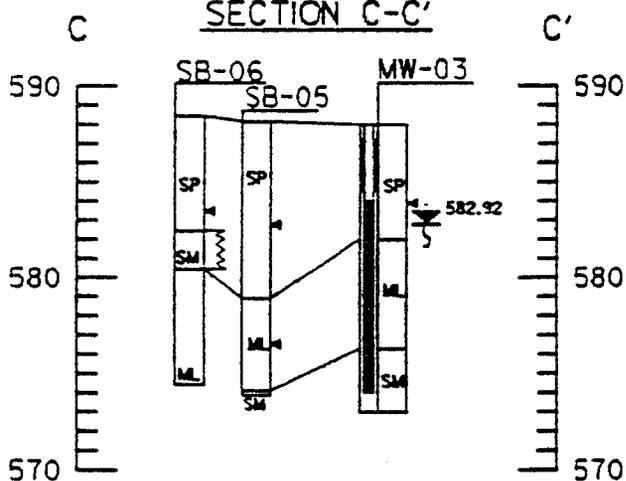

LEGEND

- SP SORTED SANDS
- SM SILTY SANDS
- ML CLAYEY SILTS
- ▲ SAMPLING POINT (SEE TABLE 5-2 FOR LABORATORY RESULTS)
- 582.79 WATER LEVEL ELEVATION (JANUARY 7, 1992)

STOCK LUMBER COMPANY - OCONTO

FIGURE 5-1
GEOLOGIC CROSS SECTIONS
A-A', B-B', AND C-C'

Scale: **HORZ.** 1" = 50'
VERT. 1" = 10' Date: JULY, 1992

Prepared By: **Foth & Van Dyke**

By: **BBV**