

GIS REGISTRY INFORMATION

SITE NAME: GROSSKOPF BULK FACILITY

BRRTS #: 03-59-000051

CLOSURE DATE: 04/01/2002

STREET ADDRESS: HAMLIN STREET (NORTH END)

CITY: SHAWANO

SOURCE PROPERTY GPS COORDINATES (meters in WTM91 projection): X= 630627 Y= 479853

OFF-SOURCE CONTAMINATION (>ES): Yes No

IF YES, STREET ADDRESS 1: _____

GPS COORDINATES (meters in WTM91 projection): X= _____ Y= _____

SOIL CONTAMINATION >GENERIC OR SITE-SPECIFIC RCL: Yes No

IF YES, STREET ADDRESS 1: _____

GPS COORDINATES (meters in WTM91 projection): X= _____ Y= _____

IF YES, STREET ADDRESS 2: _____

GPS COORDINATES (meters in WTM91 projection): X= _____ Y= _____

CONTAMINATION IN RIGHT OF WAY: Yes No

DOCUMENTS NEEDED:

- Closure Letter, and any conditional closure letter issued
- Copy of most recent deed, including legal description, for all affected properties
- Certified survey map or relevant portion of the recorded plat map (*if referenced in the legal description*) for all affected properties
- County Parcel ID number, *if used for county*, for all affected properties
- Location Map** which outlines all properties within contaminated site boundaries on USGS topographic map or plat map in sufficient detail to permit the parcels to be located easily (8.5x14" if paper copy). If groundwater standards are exceeded, the map must also include the location of all municipal and potable wells within 1200' of the site.
- Detailed Site Map(s) for all affected properties**, showing buildings, roads, property boundaries, contaminant sources, utility lines, monitoring wells and potable wells. (8.5x14", if paper copy) This map shall also show the location of all contaminated public streets, highway and railroad rights-of-way in relation to the source property and in relation to the boundaries of groundwater contamination exceeding ch. NR 140 ESs and soil contamination exceeding ch. NR 720 generic or site-specific residual contaminant levels.
- Tables of Latest Groundwater Analytical Results (no shading or cross-hatching)**
- Tables of Latest Soil Analytical Results (no shading or cross-hatching)**

Isoconcentration map(s), if required for site investigation (SI) (8.5x14" if paper copy). The isoconcentration map should have flow direction and extent of groundwater contamination defined. **If not available, include the latest extent of contaminant plume map.**

GW: Table of water level elevations, with sampling dates, and free product noted if present

GW: Latest groundwater flow direction/monitoring well location map (should be 2 maps if maximum variation in flow direction is greater than 20 degrees)

SOIL: Latest horizontal extent of contamination exceeding generic or site-specific RCLs, with one contour.

Geologic cross-sections, if required for SI. (8.5x14' if paper copy)


RP certified statement that legal descriptions are complete and accurate

Copies of off-source notification letters (if applicable)

Letter informing ROW owner of residual contamination (if applicable)(public, highway or railroad ROW)

Copy of (soil or land use) deed restriction(s) or deed notice if any required as a condition of closure.

X
X
X

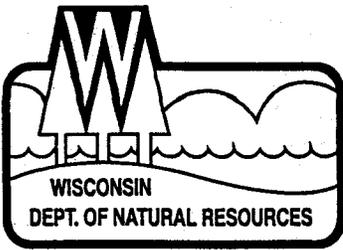

State of Wisconsin \ DEPARTMENT OF NATURAL RESOURCES

Scott McCallum, Governor
Darrell Bazzell, Secretary
Ronald W. Kazmierczak, Regional Director

Shawano Office
647 Lakeland Rd.
Shawano, Wisconsin 54166-3843
Telephone 715-524-2183
FAX 715-524-3214

COPY

April 1, 2002

Grosskopf Oil Co.
C/o Mr. Guy Grosskopf
N6233 Highway 47/55
Shawano, WI 54166

SUBJECT: Final Case Closure By Closure Committee with Conditions Met
Former Grosskopf Bulk Facility, Hamlin St., Shawano, W, WI
WDNR BRRTS #: 03-59-00051.

Dear Mr. Grosskopf:

On May 4, 2000 your site as described above was reviewed for closure by the Northeast Region Closure Committee. This committee reviews environmental remediation cases for compliance with state laws and standards to maintain consistency in the closure of these cases. On July 13, 2000, you were notified that the Closure Committee had granted conditional closure to this case.

On March 29, 2002 the Department received correspondence indicating that you have complied with the conditions of closure. You have opted to file the necessary Groundwater Use Restriction on the Geographic Information System and have submitted the necessary fee. Based on the correspondence and data provided, it appears that your case has been remediated to Department standards in accordance with s. NR 726.05, Wis. Adm. Code. The Department considers this case closed and no further investigation, remediation or other action is required at this time.

Your site will be listed on the DNR Remediation and Redevelopment GIS Registry of Closed Remediation Sites. Information that was submitted with your closure request application will be included on the registry. To review the sites on the GIS Registry web page, visit <http://gomapout.dnr.state.wi.us/org/at/et/geo/gwur/index.htm>

If this is a PECFA site, section 101.143, Wis. Stats., requires that PECFA claimants seeking reimbursement of interest costs, for sites with petroleum contamination, submit a final reimbursement claim within 120 days after they receive a closure letter on their site. For claims not received by the PECFA Program within 120 days of the date of this letter, interest costs after 60 days of the date of this letter will not be eligible for PECFA reimbursement.

Please be aware that this case may be reopened pursuant to s. NR 726.09, Wis. Adm. Code, if additional information regarding site conditions indicates that contamination on or from the site poses a threat to public health, safety or welfare, or the environment.


The Department appreciates your efforts to restore the environment at this site. If you have any questions regarding this letter, please contact me at 715-526-4230.

Sincerely,



Tom Sturm ←
Hydrogeologist
Remediation and Redevelopment Program
Email: sturmt@dnr.state.wi.us

cc: Dennis Roznowski— Foth and Van Dyke, PO Box 19012, Green Bay, WI 54307-9012
Mark Feldman— Menn Law Firm, PO Box 785, Appleton, WI 54912-0785

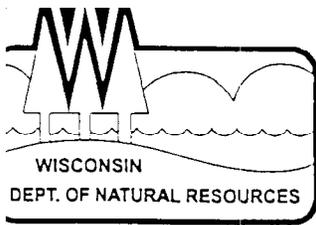

State of Wisconsin \ DEPARTMENT OF NATURAL RESOURCES

Tommy G. Thompson, Governor
George E. Meyer, Secretary
Ronald W. Kazmierczak, Regional Director

647 Lakeland Road
Shawano, Wisconsin 54166
Telephone 715-524-2183
FAX 715-524-3214

July 13, 2000

Grosskopf Oil Co.
C/o Mr. Guy Grosskopf
N6233 Highway 47/55
Shawano, WI 54166

Subject: Case Closure for Former Grosskopf Bulk Facility, Hamlin St., Shawano, WI; WI DNR
Case # 03-59-00051.

Dear Mr. Grosskopf

The Department's Case Closeout Committee in the Northeast Region has completed a review of the above-referenced petroleum contamination case and has approved it for closure. Your case closure letter has the following two significant parts:

1. General case closure criteria.
2. Groundwater Use Restriction

Please read this entire letter. It addresses each of these topics with subtitled indented paragraphs.

1. General Case Closure

The case closure panel reviews environmental remediation cases for compliance with state laws, standards, and guidelines to maintain consistency in the closeout of cases. At the present time, it appears that actions have been taken to the extent practicable to restore the environment and minimize the harmful effects from this discharge to the air, lands and waters of this state. Please be aware that this letter does not absolve the current or any future owner of this property from future decisions regarding this site or impacts which may be discovered and/or traced back to past or future activities at this site. If additional information in the future indicates that further investigation or cleanup is warranted, the Department will require that appropriate action be taken at that time.

2. Groundwater Use Restriction


Groundwater contamination in excess of NR140 Groundwater Quality Enforcement Standards remains at the site on the property at MW-01, MW-22, MW-28. However monitoring data indicates that natural attenuation will remediate the remaining contamination in a reasonable period of time. As a condition of closure, the Department is requiring that a groundwater use restriction be placed on each corresponding property deed indicating this condition and special requirements that will be necessary to construct a well on the property.

Please send me a copy of the current property deed for all affected properties at which groundwater enforcement standards are exceeded. A certified survey map of the property should also be submitted, if available. I will prepare the Groundwater Use Restrictions and return it to. Please note that the documents can only be filed by the current property owner (or authorized representative) of the referenced parcel.

The Department appreciates the actions you have undertaken to restore the environment at this site. This case will appear as closed on the Department's case tracking system after our receipt of 1) the monitoring well abandonment forms (Form 3300-05B) for all monitoring wells related to this case and 2) documentation that the groundwater use restriction has been filed.

If you have questions regarding this letter, you may contact me at (715) 526-4230.

Sincerely,

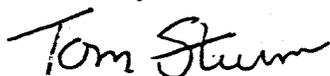

Tom Sturm
Hydrogeologist
Remediation and Redevelopment Program
E-mail: sturmt@dnr.state.wi.us

Cc: Dennis Roznowski- Foth and Van Dyke, PO Box 19012, Green Bay, WI 54307-9012
Mark Feldman - Menn Law Firm, PO Box 785, Appleton, WI 54912-0785

RECEIVED
JUL 17 2000
FOTH & VAN DYKE

DOCUMENT NO.

482596

STATE BAR OF WISCONSIN FORM 5 - 1988
PERSONAL REPRESENTATIVE'S DEED

THIS SPACE RESERVED FOR RECORDING DATA

VOL. 822 PAGE 80

Rita R. Trinko a/k/a Rita H. Trinko

Violet M. Reinke, as Personal Representative of the estate of

("Decedent"),

for a valuable consideration conveys, without warranty, to Olivia J. Verhulst, a single woman

the following described real estate in Shawano County, State of Wisconsin (hereinafter called the "Property"):

REGISTERS OFFICE
SHAWANO COUNTY, WI
Received for Record this 28th day of March, A.D. 1996 at 2:55 o'clock P.M. AND Recorded in Vol. 822 of Records, Pages 80
Maura Hengler Register
REGISTERS OFFICE

RETURN TO
BAY TITLE AND ABSTRACT, INC. 11.10 73.00
ST-73A

TRANSFER

\$ 78.00
FEE

Tax Parcel No:

That portion of the Westerly 20 feet of Lot Three (3), Block Six (6), according to the recorded Plat of Shanahan's Addition to Village, now City, of Shawano, Shawano County, Wisconsin, which lies Southerly of a line that is Southerly of, parallel with and 12 feet distant (at right angles) from the center line of the so-called industry spur track of the Minneapolis, St. Paul and Sault Ste. Marie Railway Co., as said spur track is now located, staked out and established over and across said Block 6. Said spur track across said Block being on a 12 degrees 45 minutes curve extending in a Northwesterly direction from a point of connection with the main track of the railroad of said railway company at or near the West line of Block 4 in said Addition.

Also, the East 60 feet of Lot Two (2), Block Six (6), according to the recorded Plat of Shanahan's Addition to the Village, now City, of Shawano, Shawano County, Wisconsin, excepting a strip 16 feet wide for railroad right of way, and also excepting that part thereof which lies Easterly of a line that is Westerly of, parallel with and 66 feet distant at right angles from the center line of the main track of the Railroad of the Minneapolis, St. Paul and Sault Ste. Marie Railway Co. as the same is now located, staked out and established over and across said Lot 2.

Personal Representative by this deed does convey to Grantee all of the estate and interest in the Property which the Decedent had immediately prior to Decedent's death, and all of the estate and interest in the Property which the Personal Representative has since acquired.

Dated this 28th day of March, 1996.

(SEAL) Rita H. Trinko (SEAL)
Personal Representative Rita R. Trinko Personal Representative

AUTHENTICATION

Signature(s)
authenticated this day of 19.....
TITLE: MEMBER STATE BAR OF WISCONSIN
(If not, authorized by § 706.06, Wis. Stats.)

THIS INSTRUMENT WAS DRAFTED BY
Arnold R. Greenhill
BARTHOLOMEW & GREENHILL
(Signatures may be authenticated or acknowledged. Both are not necessary.)

ACKNOWLEDGMENT

STATE OF WISCONSIN
Shawano County, ss.
Personally came before me this 28th day of March 1996 the above named Rita R. Trinko as Personal Representative of the Estate of Violet M. Reinke
to me known to be the person who executed the foregoing instrument and acknowledge the same.
D. J. Pecher
Notary Public Shawano, Wis.
My Commission is permanent (if not, expiration date: May 3, 1988...)

*Names of persons signing in any capacity should be typed or printed below their signatures.

REGISTERS OFFICE }
SHAWANO COUNTY, WIS. } SS

Received for Record this 15th
day of April A.D. 1974 at 10:00
o'clock A.M. and Recorded in Vol. 502
of Records, Page 362
H. H. Berndt Register

THIS INDENTURE, Made this October
A. D., 19 74, between Clifton C. Grosskopf and Shirley
M. Grosskopf, his wife

part ies of the first part, and
Thunder Oil, Inc.

part Y of the second part.
Witnesseth, That the said part ies of the first part, for and in consideration
of the sum of One dollar and other valuable consider-
ations

 Dollars, to them in hand paid by the said part Y of the second part, the receipt whereof is hereby
confessed and acknowledged, ha S given, granted, bargained, sold, remised, released, and quit-claimed, and by these presents do es give,
grant, bargain, sell, remise, release and quit-claim unto the said part Y of the second part, and to its heirs and assigns forever, the
following described real estate, situated in the County of Shawano and State of Wisconsin, to-wit:

All of Lot No. One (1) and the West Six (6) feet of Lot No. Two (2)
in Block No. Six (6) of Shanahan's Addition to the Village (now City)
of Shawano, Wisconsin, excepting that part thereof lying South of the
South boundary line of the right of way heretofore granted to the
Wisconsin & Northern Railroad Company for Spur Track, as such right
of way is now surveyed and located.

To Have and To Hold the same, together with all and singular the appurtenances and privileges thereunto belonging or in anywise
thereunto appertaining, and all the estate, right, title, interest and claim whatsoever of the said part ies of the first part, either in law or
equity, either in possession or expectancy of, to the only proper use, benefit and behoof of the said part Y of the second part, its
 heirs and assigns forever.


In Witness Whereof, the said part ies of the first part ha ve hereunto set their hand s and seal s this 28th
day of October, A. D., 19 74.

SIGNED AND SEALED IN PRESENCE OF
Richard J. [Signature]
Marion G. [Signature]

[Signature] (SEAL)
Clifton C. Grosskopf (SEAL)
Shirley M. Grosskopf (SEAL)
 (SEAL)
 (SEAL)


STATE OF WISCONSIN,
Shawano County, } ss.
Personally came before me, this 28th day of October, A. D., 19 74
the above named Clifton C. Grosskopf and Shirley M. Grosskopf

to me known to be the person s who executed the foregoing instrument and acknowledged as same.

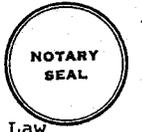

This instrument drafted by
G. D. Winter, Attorney at Law

[Signature]
G. D. Winter
Notary Public Shawano County, Wis.
My Commission xxxx (Is) permanent

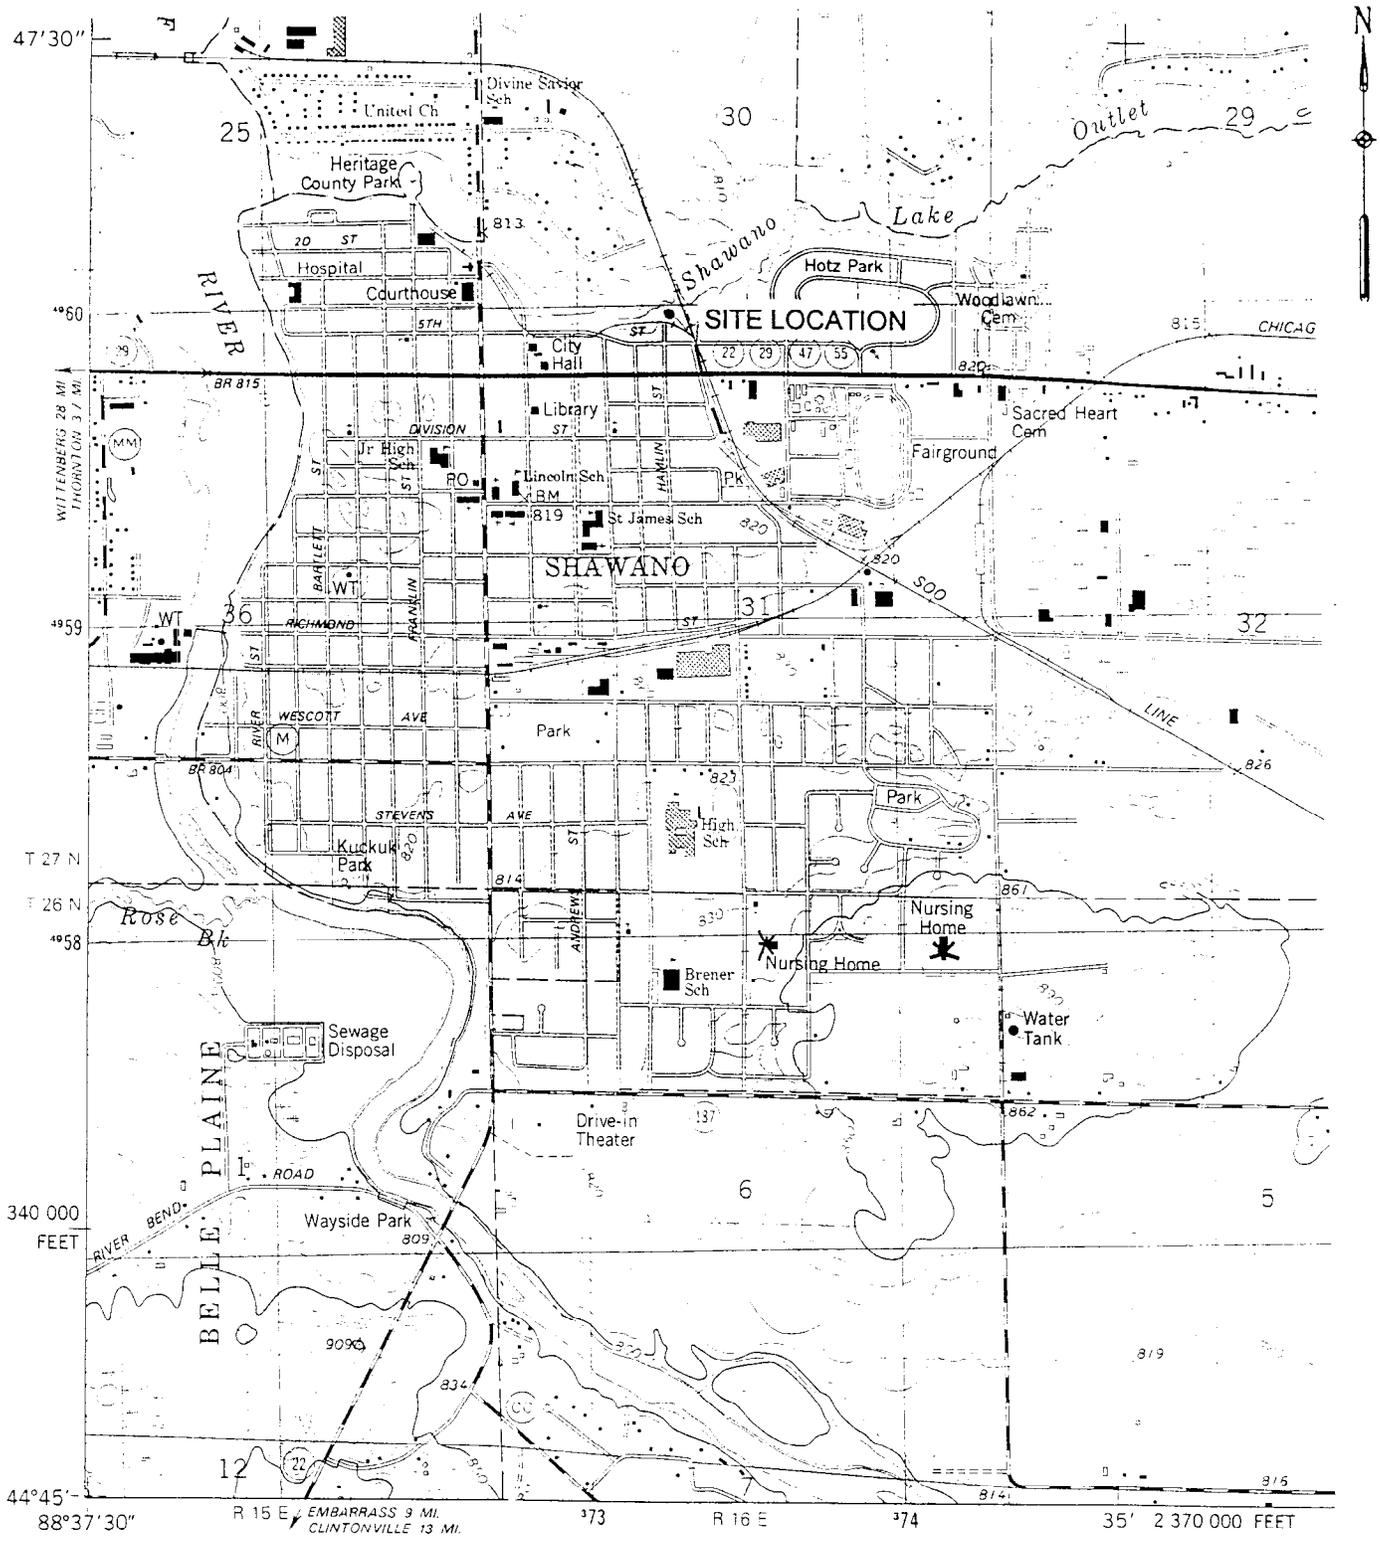

QUADRANGLE LOCATION

SOURCE:
 U.S.G.S. 7.5 MINUTE TOPOGRAPHIC
 QUADRANGLE - SHAWANO
 SHAWANO COUNTY, WISCONSIN

GROSSKOPF OIL COMPANY, INC.

FIGURE 1-1
 SITE LOCATION MAP
 SHAWANO COUNTY, WISCONSIN

Scale: 0 1000' 2000'


Date: FEBRUARY, 1998




Prepared By: Foth & Van Dyke

By: JOW

Grosskopf Oil Company, Inc. Shawano, Wisconsin

November 17, 1999 Groundwater Elevation

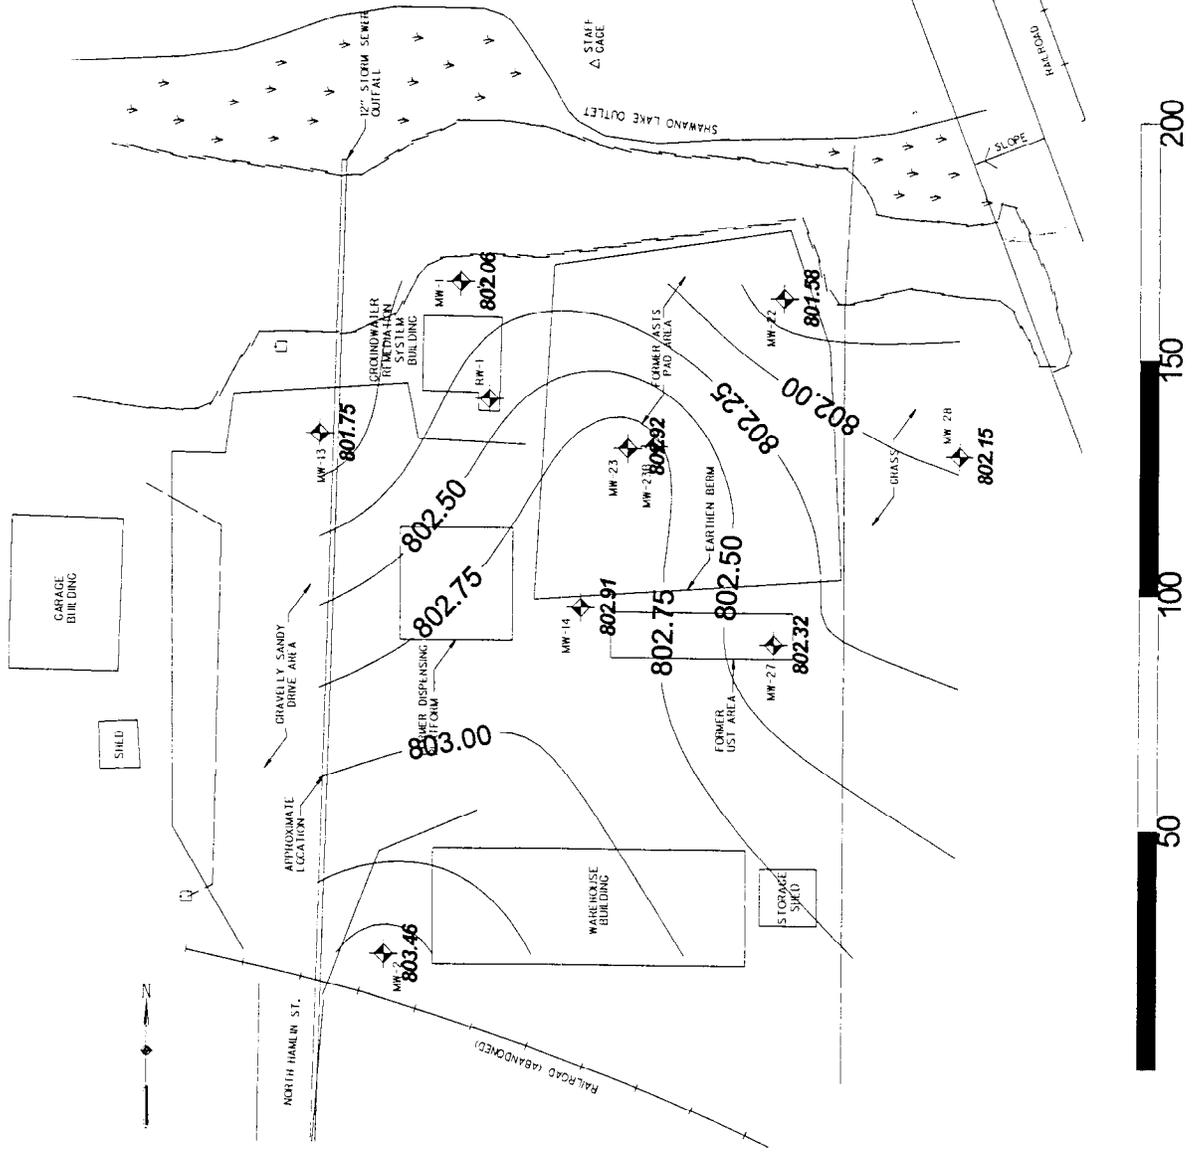

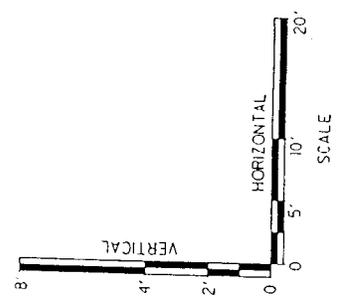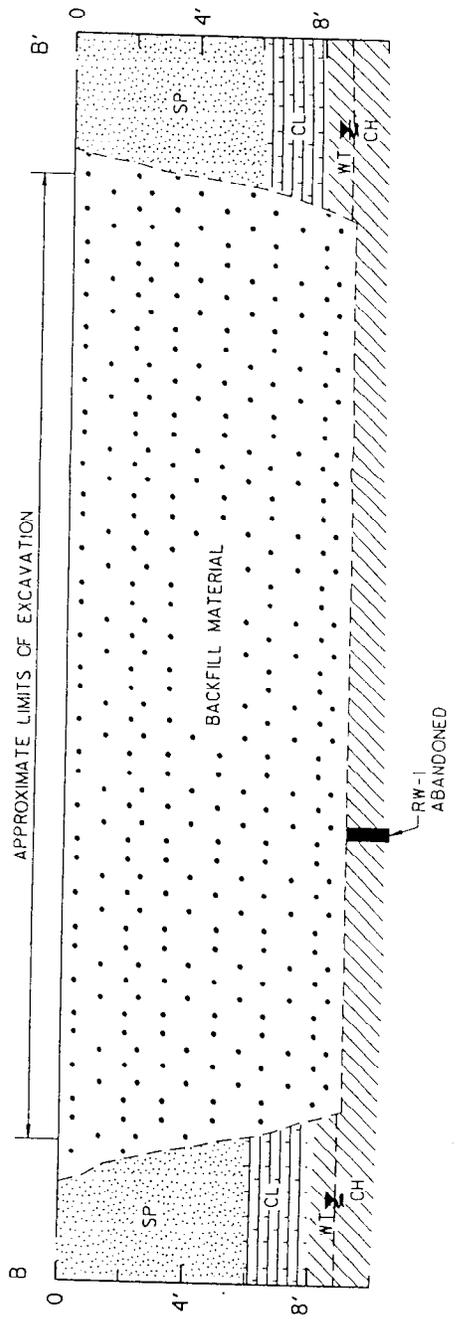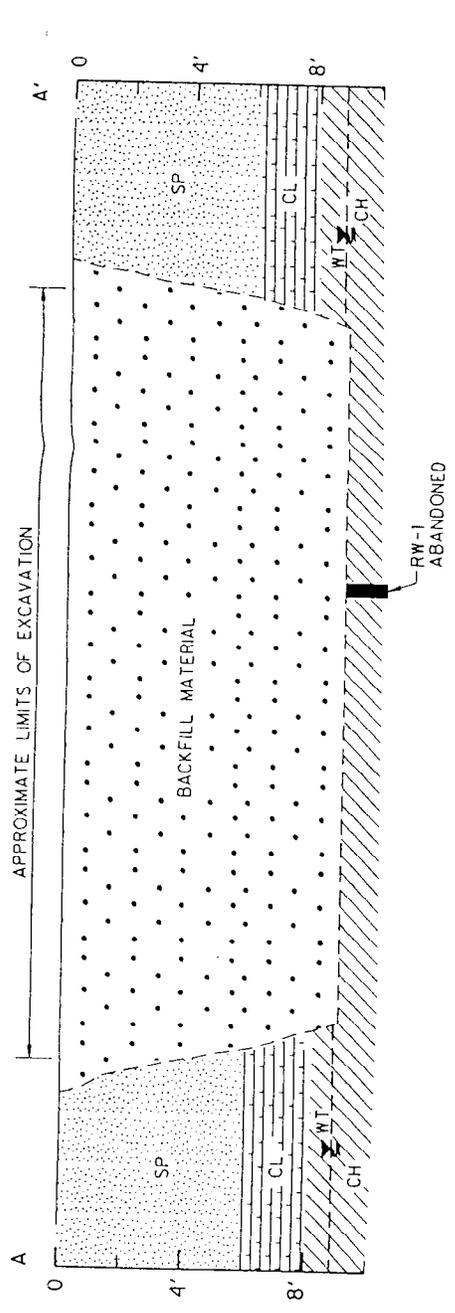

GROSSKOPF OIL COMPANY

FIGURE 2-3

GENERALIZED CROSS SECTION

Scale: AS SHOWN Date: FEBRUARY, 195

Prepared By: Fath & Van Dyke By: 93000

Summary of Selected Compounds

Grosskopf, Shawano Wisconsin

Location	Sample Date	Benzene ug/l	Ethylbenzene ug/l	Toluene ug/l	124-TMB UG/L	135-TMB UG/L	Xylene ug/l	Naphthalene ug/l	Benzo(a)pyrene ug/l	Chrysene ug/l	Lead ug/l	BETX ug/l
PAL/ES		0.5/5	140/700	68.6/343	96/480	Combine	124/620	8.0/40	0.02/0.2	0.02/0.2	1.5/15	
MW-01	05/20/1993	*757	*906	*3820	*732	*157	*5260	*189	<0.06	<0.1	anr	10743
	08/18/1993	*868	*972	*1690	*855	*157	*5700	*345	<0.06	<0.1	anr	9230
	11/17/1993	*891	556	*825	*494	*96.2	*3134	*202	<0.06	<0.1	anr	5406
	02/15/1994	*1090	603	*819	*684	*139	*3470	*255	<0.06	<0.1	anr	5982
	05/24/1994	*300	540	*450	*400	*270	*2400	*910	*49	<0.1	<1	2490
	08/24/1994	*940	600	*670	*1200	*410	*3700	*360	anr	anr	1.3	5910
	11/20/1995	*410	690	*550	*310	*110	*3700	*190	<9.3	<11	<1.2	5350
	02/28/1996	*420	610	*450	*480	*170	*3100	*150	anr	*1.8	3.4	4580
	08/01/1996	*61	66	38	100	34	290	15	*0.23	anr	4.2	455
	07/06/1998	*290	620	180	*540	*240	*2500	*340	0.12	*1.2	4.1	3590
	06/15/1999	*170	470	66	*530	*140	*1890	*210	<0.016	*0.81	*36	2596
	08/26/1999	*97	330	40	*510	*95	*800	*160	<0.016	0.075	3.7	1267
	11/17/1999	*67	130	<21	220	61	380	*70	<0.016	*0.68	<1.4	577
MW-02	05/20/1993	<0.05	<1.0	0.8	<1.0	<1.0	<1.0	<0.11	<0.06	<0.08	anr	0.8
	08/18/1993	<0.05	<1.0	0.6	<1.0	<1.0	<1.0	<0.11	<0.06	<0.08	anr	0.6
	11/17/1993	<0.05	<1.0	<2.0	<1.0	<1.0	<1.0	<0.11	<0.06	<0.08	anr	0
	02/15/1994	<0.05	<1.0	<2.0	<1.0	<1.0	<1.0	<0.11	<0.06	<0.08	anr	0
	05/24/1994	<1.0	<1.0	<1.0	<1.0	<1.0	<1.0	<0.1	<0.10	<0.10	<1	0
	08/24/1994	<0.5	<0.50	<0.5	<1.0	<1.0	<1.0	<2.0	anr	anr	<1	0
	11/20/1995	<0.32	<0.34	<0.27	<0.38	<0.25	<0.59	<0.44	anr	anr	<1	0
	02/28/1996	<0.32	<0.34	<0.27	<0.38	<0.25	<0.59	<0.44	anr	anr	<1.2	0
	08/01/1996	anr	anr	anr	anr	anr	anr	anr	anr	anr	anr	anr
	07/06/1998	<0.35	<0.39	<0.36	<0.47	<0.44	<0.47	<0.51	<0.016	<0.023	anr	0
	06/15/1999	anr	anr	anr	anr	anr	anr	anr	anr	anr	anr	anr
	08/26/1999	anr	anr	anr	anr	anr	anr	anr	anr	anr	anr	anr
	11/17/1999	anr	anr	anr	anr	anr	anr	anr	anr	anr	anr	anr

Summary of Selected Compounds

Grosskopf, Shawano Wisconsin

Location	Sample Date	Benzene ug/l	Ethylbenzene ug/l	Toluene ug/l	124-TMB UG/L	135-TMB UG/L	Xylene ug/l	Naphthalene ug/l	Benzo(a)pyrene ug/l	Chrysene ug/l	Lead ug/l	BETX ug/l	
PAL/ES MW-13	05/20/1993	0.5/5 3.67	140/700 <1.0	68.6/343 1.23	96/480 1.77	Combine <1.0	124/620 1.65	8.0/40 0.21	0.02/0.2 <0.06	0.02/0.2 <0.08	1.5/15 anr	6.55	
	08/18/1993	<0.5	<1.0	<0.5	<1.0	<1.0	<1.0	<0.11	<0.06	<0.08	anr	0	
	11/17/1993	<0.5	<1.0	<2.0	<1.0	<1.0	<1.0	<0.11	<0.06	<0.08	anr	0	
	02/15/1994	<0.5	<1.0	<2.0	<1.0	<1.0	<1.0	<0.11	<0.06	<0.08	anr	0	
	05/24/1994	<1.0	<1.0	<1.0	<1.0	<1.0	<1.0	<0.11	<0.1	<0.10	<1	0	
	08/24/1994	<0.5	<0.50	<0.50	<1.0	<1.0	<1.0	<0.11	anr	anr	1.6	0	
	11/20/1995	<0.32	<0.34	<0.27	<0.38	<0.25	<0.59	<0.11	anr	anr	<1.2	0	
	02/28/1996	<0.32	<0.34	<0.27	<0.38	<0.25	<0.59	<0.11	anr	anr	<1.2	0	
	08/01/1996	anr	anr	anr	anr	anr	anr	anr	anr	anr	anr	anr	anr
	07/06/1998	<0.35	<0.39	<0.36	<0.47	<0.44	<0.47	<0.51	<0.016	<0.023	anr	0	anr
	06/15/1999	anr	anr	anr	anr	anr	anr	anr	anr	anr	anr	anr	anr
	08/26/1999	anr	anr	anr	anr	anr	anr	anr	anr	anr	anr	anr	anr
	11/17/1999	anr	anr	anr	anr	anr	anr	anr	anr	anr	anr	anr	anr
	MW-14	05/20/1993	0.55	<1.0	1.9	<1.0	<1.0	1.4	<0.11	<0.06	<0.10	anr	3.85
		08/18/1993	2	<1.0	3.7	34.6	12.9	<1.0	<0.11	<0.06	<0.10	anr	5.7
11/17/1993		0	<1.0	<2.0	11.4	2.8	1.7	<0.11	<0.06	<0.10	anr	1.7	
02/15/1994		0	<1.0	2.6	6	1.7	<1.0	<0.11	<0.06	<0.10	anr	2.6	
05/24/1994		*9	<1.0	2	14	10	<1.0	0.26	<0.10	<0.10	<1	12	
08/24/1994		0.61	<0.50	0.54	24	<1.0	<1.0	<2	anr	anr	<1	1.15	
11/20/1995		0	<0.34	<0.27	<0.38	<0.25	<0.59	1.9	anr	anr	<1	0	
02/28/1996		0	<0.34	2.9	0.92	0.9	<0.59	15	<0.18	<0.038	<1	2.9	
08/01/1996		0	<0.34	<0.27	<0.38	<0.25	<0.59	<0.44	anr	anr	<1	0	
07/06/1998		2.1	<0.39	1.8	2.1	1.5	<0.47	3.9	<0.016	<0.023	anr	3.9	
06/15/1999	anr	anr	anr	anr	anr	anr	anr	anr	anr	anr	anr	anr	
08/26/1999	anr	anr	anr	anr	anr	anr	anr	anr	anr	anr	anr	anr	
11/17/1999	anr	anr	anr	anr	anr	anr	anr	anr	anr	anr	anr	anr	

Summary of Selected Compounds

Grosskopf, Shawano Wisconsin

Location	Sample Date	Benzene ug/l	Ethylbenzene ug/l	Toluene ug/l	124-TMB UG/L	135-TMB UG/L	Xylene ug/l	Naphthalene ug/l	Benzo(a)pyrene ug/l	Chrysene ug/l	Lead ug/l	BETX ug/l
PAL/ES MW-27	05/24/1994	0.5/5 <0.30	140/700 <0.50	68.6/343 2.8	96/480 3.7	Combine 1	124/620 1.4	8.0/40 2.2	0.02/0.2 *0.23	0.02/0.2 *0.47	1.5/15 <1	4.2
	08/24/1994	<0.30	<0.50	1.1	<1.0	<1.0	<1.0	<2.0	anr	anr	<1	1.1
	11/20/1995	<0.30	<0.34	0.71	0.66	<0.25	0.67	<0.13	<0.19	<0.22	<1.2	1.38
	02/28/1996	0.68	<0.34	1.1	1.2	<0.25	1.6	<0.44	anr	anr	<1.2	3.38
	08/01/1996	0.57	<0.34	1.1	1.4	<0.25	3.3	<0.44	*0.28	*0.25	<1.5	4.97
	11/06/1996	anr	anr	anr	anr	anr	anr	anr	<0.18	<0.038	anr	anr
	07/06/1998	<0.35	<0.39	<0.36	<0.47	<0.44	<0.47	0.17	0.03	0.042	anr	0
	06/15/1999	<0.50	<0.55	<0.52	1.2	<0.52	1.3	0.13	<0.016	0.09	anr	0.13
	08/26/1999	<0.50	<0.55	<0.52	1.4	<0.52	<0.50	1.1	0.087	0.077	anr	0
	11/17/1999	<0.50	<0.55	<0.52	<0.55	<0.52	<0.50	0.94	0.086	0.096	anr	0
MW-28	08/01/1996	<0.35	<0.26	1.2	1	<0.56	1.5	0.32	anr	anr	1.8	2.7
	11/06/1996	anr	anr	anr	anr	anr	anr	anr	<0.050	0.43	anr	anr
	07/06/1998	<0.35	<0.39	<0.36	<0.47	<0.44	<0.47	0.12	0.074	0.08	1.2	0
	06/15/1999	<0.50	<0.55	<0.52	<0.55	<0.52	<0.50	0.04	0.11	0.12	anr	0
	08/26/1999	<0.50	<0.55	<0.52	<0.55	<0.52	<0.50	<0.52	0.076	0.11	anr	0
11/17/1999	<0.50	<0.55	<0.52	<0.55	<0.52	<0.50	0.076	0.19	*0.2	anr	0	

bold: post remedial results

anr : analysis not requested

* : ES exceedances

outlined areas: PAL exceedances

Remediation system operated from June 1989 to October 1997

Prepared By: SDJ Checked By: DJL

I, Guy Grosskopf, representing Grosskopf Oil Co., agree that the property descriptions on the attached property deeds (Exhibit 1 and 2) accurately denote the area with remaining groundwater contamination in monitoring wells, MW-01, MW-22 and MW-28 indicated on attached Exhibit 3 at the former Grosskopf Oil Co. (DNR Case # 03-59-000051) on April 20, 2000.

Guy Grosskopf FOR SHIRLEY GROSSKOPF 12-9-02
Guy Grosskopf DINNER Date