

GIS REGISTRY INFORMATION

SITE NAME:	CECIL BAY CAFE MART			
BRRTS #:	03-59-304874	FID # (if appropriate):		
COMMERCE # (if appropriate):	54111-9280-17			
CLOSURE DATE:	04/12/2005			
STREET ADDRESS:	417 S. WARRINGTON STREET			
CITY:	CECIL			
SOURCE PROPERTY GPS COORDINATES (meters in WTM91 projection):	X=	642032	Y= 482416	
CONTAMINATED MEDIA:	Groundwater <input checked="" type="checkbox"/>	Soil <input type="checkbox"/>	Both <input type="checkbox"/>	
OFF-SOURCE GW CONTAMINATION >ES:	<input type="checkbox"/> Yes	<input checked="" type="checkbox"/> No		
IF YES, STREET ADDRESS 1:	_____			
GPS COORDINATES (meters in WTM91 projection):	X=	_____	Y= _____	
OFF-SOURCE SOIL CONTAMINATION >Generic or Site-Specific RCL (SSRCL):	<input type="checkbox"/> Yes	<input checked="" type="checkbox"/> No		
IF YES, STREET ADDRESS 1:	_____			
GPS COORDINATES (meters in WTM91 projection):	X=	_____	Y= _____	
CONTAMINATION IN RIGHT OF WAY:	<input type="checkbox"/> Yes	<input checked="" type="checkbox"/> No		
DOCUMENTS NEEDED:				
Closure Letter, and any conditional closure letter issued				X
Copy of most recent deed, including legal description, for all affected properties				X
Certified survey map or relevant portion of the recorded plat map (if referenced in the legal description) for all affected properties				X
County Parcel ID number, if used for county, for all affected properties				X
Location Map which outlines all properties within contaminated site boundaries on USGS topographic map or plat map in sufficient detail to permit the parcels to be located easily (8.5x14" if paper copy). If groundwater standards are exceeded, the map must also include the location of all municipal and potable wells within 1200' of the site.				X
Detailed Site Map(s) for all affected properties , showing buildings, roads, property boundaries, contaminant sources, utility lines, monitoring wells and potable wells. (8.5x14", if paper copy) This map shall also show the location of all contaminated public streets, highway and railroad rights-of-way in relation to the source property and in relation to the boundaries of groundwater contamination exceeding ch. NR 140 ESs and soil contamination exceeding ch. NR 720 generic or SSRCLs.				X
Tables of Latest Groundwater Analytical Results (no shading or cross-hatching)				X
Tables of Latest Soil Analytical Results (no shading or cross-hatching)				NA
Isoconcentration map(s), if required for site investigation (SI) (8.5x14" if paper copy). The isoconcentration map should have flow direction and extent of groundwater contamination defined. If not available, include the latest extent of contaminant plume map.				X
GW: Table of water level elevations, with sampling dates, and free product noted if present				X
GW: Latest groundwater flow direction/monitoring well location map (should be 2 maps if maximum variation in flow direction is greater than 20 degrees)				X
SOIL: Latest horizontal extent of contamination exceeding generic or SSRCLs, with one contour				NA
Geologic cross-sections, if required for SI. (8.5x14" if paper copy)				NA
RP certified statement that legal descriptions are complete and accurate				X
Copies of off-source notification letters (if applicable)				NA
Letter informing ROW owner of residual contamination (if applicable) (public, highway or railroad ROW)				NA
Copy of (soil or land use) deed restriction(s) or deed notice if any required as a condition of closure				NA



commerce.wi.gov

ENVIRONMENTAL & REGULATORY SERVICES DIVISION
BUREAU OF PECFA
2129 Jackson Street
Oshkosh, Wisconsin 54901-1805
TDD #: (608) 264-8777
Fax #: (920) 424-0217
Jim Doyle, Governor
Mary P. Burke, Secretary

April 12, 2005

Mr. Terry Warner
Cecil Bay Cafe Mart
PO Box 738
Gillett, WI 54124

RE: Final Closure

Commerce # 54111-9280-17 WDNR BRRTS # 03-59-304874
Cecil Bay Cafe Mart, 417 S. Warrington Street, Cecil

Dear Mr. Warner:

The Wisconsin Department of Commerce (Commerce) has received the item required as the condition for closure of the site referenced above. This case is now listed as "closed" on the Commerce database and will be included on the Wisconsin Department of Natural Resources (WDNR) Geographic Information System (GIS) Registry of Closed Remediation Sites to address residual groundwater contamination. It is in your best interest to keep all documentation related to the environmental activities that were conducted.

If residual contamination is encountered in the future, it must be managed in accordance with all applicable state and federal regulations. If it is determined that any remaining contamination poses a threat, the case may be reopened and further investigation or remediation may be required.

Thank you for your efforts to bring this case to closure. If you have any questions, please contact me in writing at the letterhead address or by telephone at (920) 303-5410.

Sincerely,

A handwritten signature in cursive script that reads "Beth A. Erdman".

Beth A. Erdman
Hydrogeologist
Site Review Section

cc: Lynelle Caine-Northern Environmental
Don Johnston- US Oil Company, Inc.
Case File



commerce.wi.gov

ENVIRONMENTAL & REGULATORY SERVICES DIVISION
BUREAU OF PECFA
2129 Jackson Street
Oshkosh, Wisconsin 54901-1805
TDD #: (608) 264-8777
Fax #: (920) 424-0217
Jim Doyle, Governor
Cory L. Nettles, Secretary

July 29, 2004

Mr. Terry Warner
Cecil Bay Cafe Mart
PO Box 738
Gillett, WI 54124

RE: **Conditional Case Closure**

Commerce # 54111-9280-17 **WDNR BRRTS # 03-59-304874**
Cecil Bay Cafe Mart, 417 S. Warrington Street, Cecil

Dear Mr. Warner:

The Wisconsin Department of Commerce (Commerce) has reviewed the request for case closure prepared by your consultant, Northern Environmental, for the site referenced above. It is understood that residual groundwater contamination remains on-site. Commerce has determined that this site does not pose a significant threat to the environment and human health. No further investigation or remedial action is necessary.

The following condition must be satisfied to obtain final closure:

- Documentation of abandonment (WDNR abandonment form 3300-5B) of monitoring wells MW700 through MW1000 and the Sump.

This letter serves as your written notice of "no further action."

Thank you for your efforts to protect Wisconsin's environment. If you have any questions, please contact me in writing at the letterhead address or by telephone at (920) 303-5410.

Sincerely,

A handwritten signature in cursive script that reads "Beth A. Erdman".

Beth A. Erdman
Hydrogeologist
Site Review Section

cc: Lynelle Caine-Northern Environmental
Don Johnston-U.S. Oil Company, Inc.
Case File

STATE BAR OF WISCONSIN FORM 1 - 1999
WARRANTY DEED

Document Number

This Deed, made between NORTHLAND ENTERPRISES L.L.C. a/k/a NORTHLAND ENTERPRISES, LLC, Grantor, and US OIL CO., INC., Grantee.

Grantor, for a valuable consideration, conveys and warrants to Grantee the following described real estate in Shawano County, State of Wisconsin (the "Property") (if more space is needed, please attach addendum):

Lot 1 of Certified Survey Map No. 2450 recorded January 8, 2002 in Volume 9 of Certified Surveys on Pages 95-96, as Document No. 554816, being a re-survey of Lots 2 and 3 of Certified Survey Map No. 690, in Volume 3 of Certified Surveys on Page 28, and part of Government Lot 1 in Section 20, Township 27 North, Range 17 East, Village of Cecil, Shawano County, Wisconsin.

Recording Area

Name and Return Address

**U.S. Oil Co., Inc.
P.O. Box 25
Combined Locks, WI 54113**

Together with all appurtenant rights, title and interests.

parts of
111-20130-0150, 111-20130-0160 & 111-20130-0170
Parcel Identification Number (PIN)
This is not homestead property
(is) (is not)

Grantor warrants that the title to the Property is good, indefeasible in fee simple and free and clear of encumbrances except municipal and zoning ordinances, recorded easements for public utilities serving the property, recorded building and use restrictions and covenants, highway rights of way, and general taxes levied in the year of closing

Dated this 1st day of May, 2002.

NORTHLAND ENTERPRISES L.L.C. a/k/a NORTHLAND ENTERPRISES, LLC, by:

Terrence R. Warner
* **Terrence R. Warner**

Marianne L. Warner
* **Marianne L. Warner**

AUTHENTICATION

Signature(s) _____

authenticated this _____ day of _____.

TITLE: **MEMBER STATE BAR OF WISCONSIN**
(If not _____
authorized by §706.06, Wis. Stats.)

THIS INSTRUMENT WAS DRAFTED BY
Attorney Karen M. Christianson
O'Meara Law Firm, LLP

(Signatures may be authenticated or acknowledged. Both are not necessary.)

ACKNOWLEDGMENT

STATE OF WISCONSIN)

Shawano County)

Personally came before me this 1st day of May, 2002, the above named Terrence R. Warner and Marianne L. Warner

to me known to be the person(s) who executed the foregoing instrument and acknowledged the same.

David D. Schultz
* **David D. Schultz**

Notary Public, State of Wisconsin


My Commission is permanent. (If not, state expiration date: April 23, 2006.)

* Names of persons signing in any capacity must be typed or printed below their signature.

Mailed 1-3-02

CERTIFIED SURVEY MAP NO. _____


BEING LOTS 2 AND 3, CERTIFIED SURVEY MAP NO. 690, VOLUME 3 OF CSM'S, PAGE 28, SHAWANO COUNTY REGISTRY AND PART OF GOVERNMENT LOT 1, SECTION 20, T.27 N., R.17 E., VILLAGE OF CECIL, SHAWANO COUNTY, WISCONSIN.

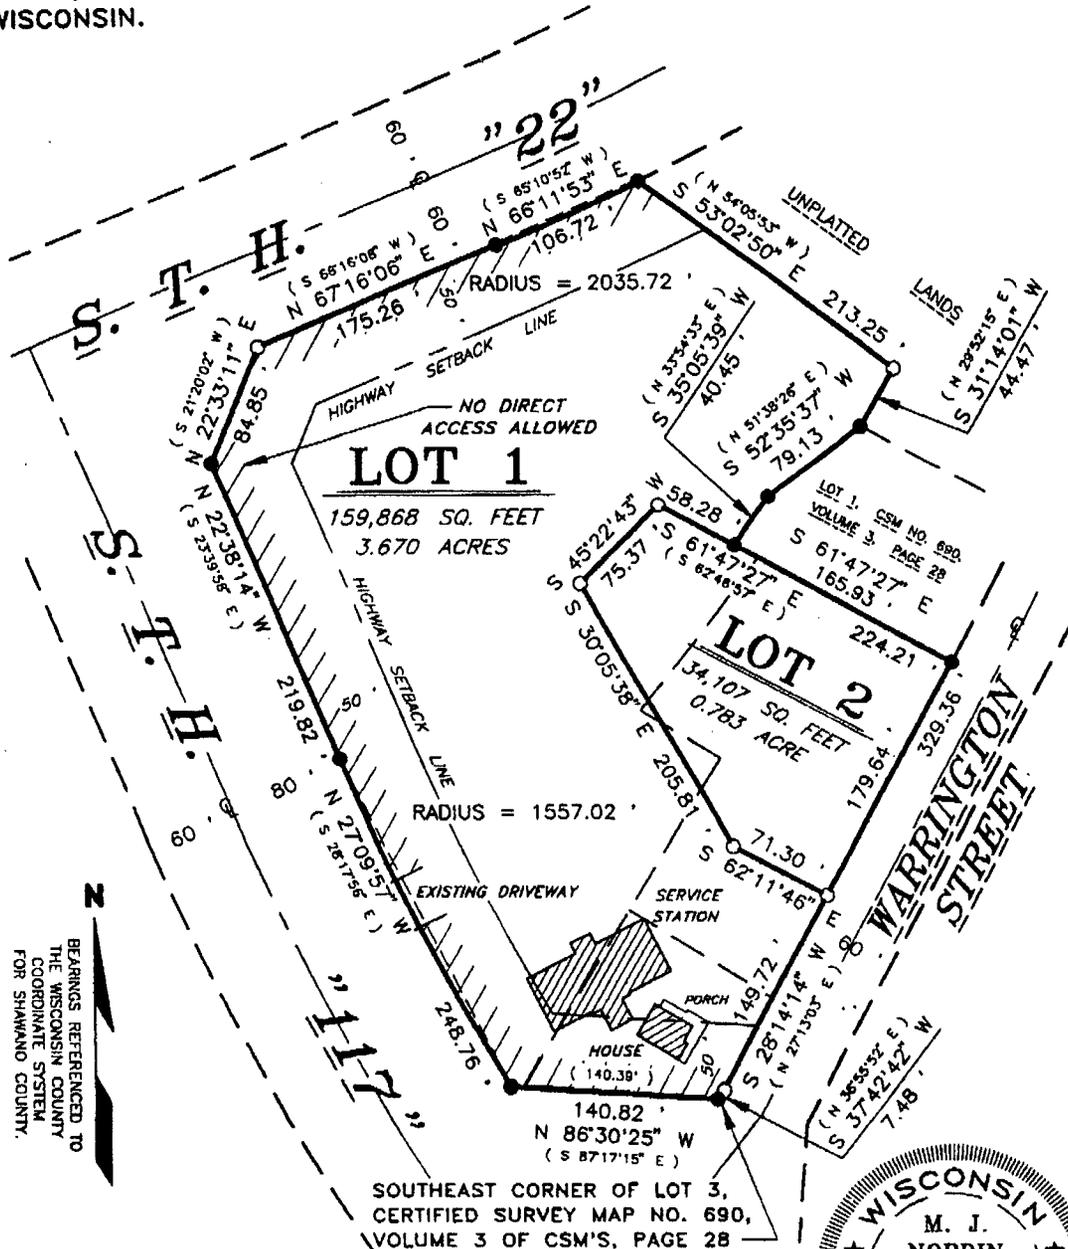

LEGEND AND NOTES

- DENOTES 1" IRON PIPE RECOVERED.
- DENOTES 1" x 24" IRON PIPE SET, MIN. WEIGHT = 1.13 LBS./LINEAL FOOT.

DATE : 12/26/2001 NOTES NO. : 11266
 RECORDED AS BEARINGS OR DISTANCES ARE SHOWN IN () WHEN DIFFERENT.

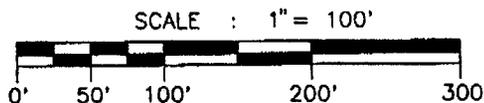

WI D.O.T. APPROVAL NO. _____

REGISTERS OFFICE

SHAWANO COUNTY, WI 88

Received for Records on 8/16
City of Jan A.D. 1000 at 8:30
Order 2 and Recorded in Vol. 9
of 95-96 pages
M. J. Nordin Register
REGISTERS OFFICE

SURVEYOR'S CERTIFICATE

I, M. J. Nordin, Land Surveyor, Wisconsin Registration No. S-1723, do hereby certify that I have surveyed, mapped and monumented the following lands: Lots 2 and 3, Certified Survey Map 690, Certified Surveys, Vol. 3, pg. 28, Shawano County Registry, and part of Govt Lot 1, Section 20, Township 27 North, of Range 17 East, Village of Cecil, Shawano County, Wisconsin, all being more particularly bounded and described as follows: Beginning at the Southeast corner of the said Lot 3; thence N86°30'25"W along the southerly line of STH 117, 140.82 feet; thence following the arc of a 1557.02-foot radius curve, concave to the east along the easterly line of STH 117 to a point, the chord of which bears N27°09'57"W 248.76 feet; thence N22°38'14"W continuing along the easterly line of STH 117, 219.82 feet; thence N22°33'11"E continuing along the easterly line of STH 117, 84.85 feet to the southerly line of STH 22; thence N67°16'06"E along the said southerly line 175.26 feet; thence following the arc of a 2035.72-foot radius curve to the left along the said southerly line to a point, the chord of which bears N66°11'53"E 106.72 feet; thence S53°02'50"E 213.25 feet; thence S31°14'01"W 44.47 feet; thence S52°35'37"W 79.13 feet; thence S35°05'39"W 40.45 feet; thence S61°47'27"E 165.93 feet to the northwesterly line of Warrington Street; thence S28°14'14"W along the said street line 329.36 feet; thence S37°42'42"W, continuing along the said street line 7.48 feet to the place of beginning. Subject to all easements of record and a driveway access covenant recorded in Vol. 615, pg. 697, Shawano County Records.

I further certify that I made said survey and map by order and direction of Northland Enterprises, owners of the said lands;

That the map hereon drawn is a true and correct representation of all the exterior boundaries of the said survey and that I have fully complied with Chapter 236.34 of the Wisconsin Statutes, in surveying and mapping the same.

Dated this 26th day of DECEMBER, 2001.

M. J. Nordin
M. J. Nordin, PS

CERTIFICATE OF DOT HIGHWAY SETBACK RESTRICTION


"No improvements of structures are allowed between the right-of-way line and the highway setback line. Improvements and structures included, but are not limited to signs, parking areas, driveways, wells, septic systems, drainage facilities, buildings and retaining walls. It is expressly intended that this restriction be for the benefit of the public as provided in section 236.293, Wisconsin Statutes, and shall be enforceable by the Wisconsin Department of Transportation or its assigns. Contact the Department of Transportation for more information. The phone number may be obtained by contacting the County Highway Department."

CERTIFICATE OF DOT ACCESS RESTRICTION CLAUSE

All lots and blocks are restricted so that no owner, possessor, user, licensee, or other person may have any right of direct vehicular ingress from or egress to any highway lying within the right-of-way of S.T.H. 22 and S.T.H. 117, it is expressly intended that this restriction constitute a restriction for the benefit of the public as provided in s.236.293, Stats., and may be enforceable by the department or its assigns. Any access allowed by special exception shall be confirmed and granted only through the driveway permitting process and all permits are revocable.


The Department of Transportation has granted a special exception to Trans 233 to allow one existing driveway per access covenant 58-117-001. All driveways are subject to the provisions of Section 86.07(2) stats., and shall be evaluated under the criteria established in Section Trans 231, Wisconsin Administrative Code.

PAGE 96

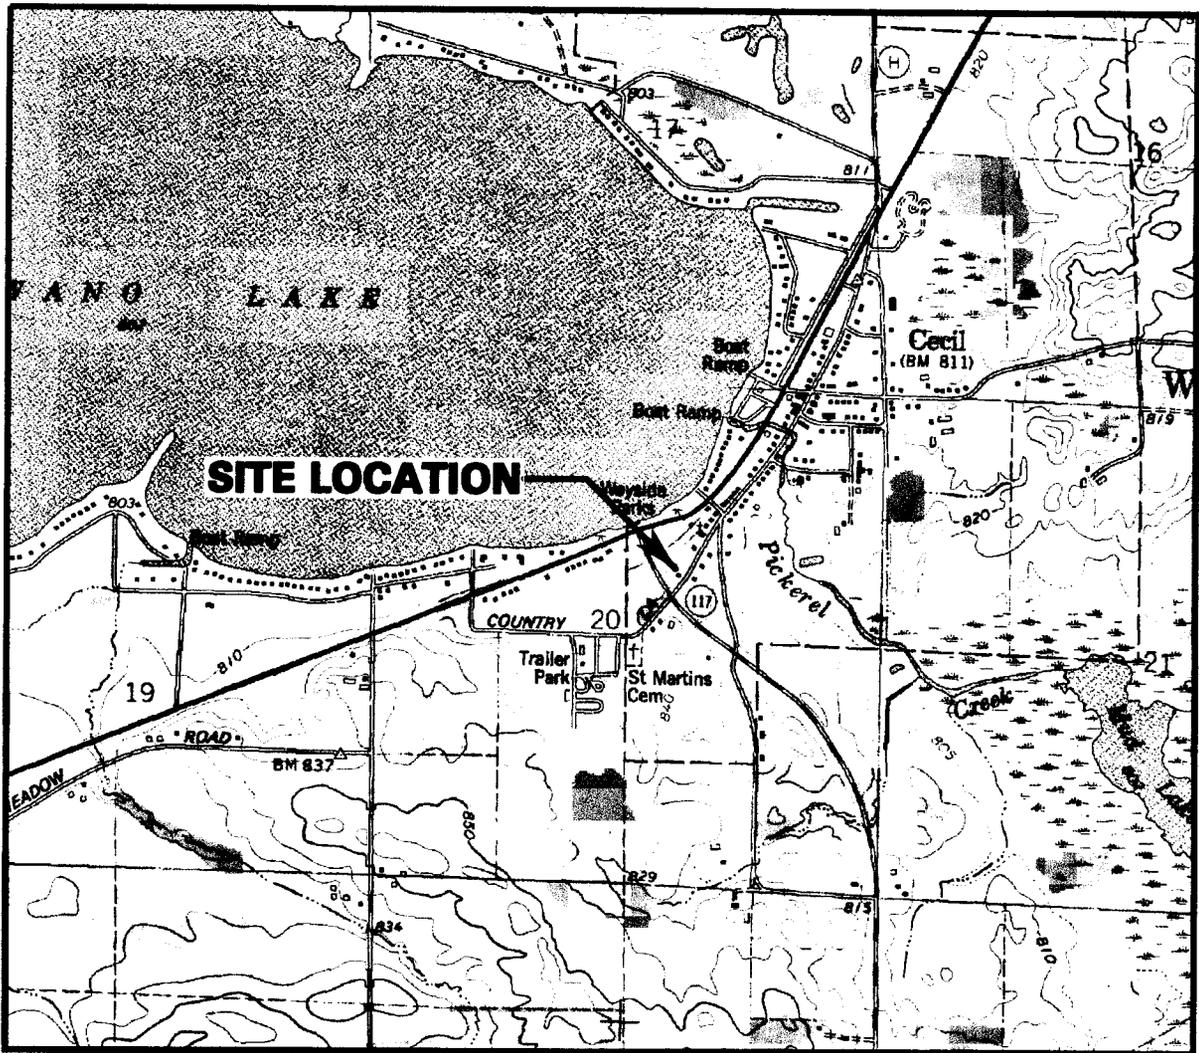

SCALE IN FEET

1" = 2000'

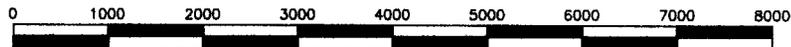

CONTOUR INTERVAL 10 FEET
NATIONAL GEODETIC VERTICAL DATUM OF 1929



QUADRANGLE LOCATION

BASE MAP SOURCE: USGS CECIL, WISCONSIN 7.5 MINUTE QUADRANGLE (REVISED 1974)



DRAWN BY: JRB	PROJECT: CBC-1367	DATE: 3/21/02
REV. DATE	THIS DRAWING AND ALL INFORMATION CONTAINED THEREON IS THE PROPERTY OF NORTHERN ENVIRONMENTAL INCORPORATED AND SHALL NOT BE COPIED OR USED EXCEPT FOR THE PURPOSE FOR WHICH IT IS EXPRESSLY FURNISHED.	
 Northern Environmental SM Hydrologists • Engineers • Geologists		

CECIL BAY CAFE' MART
CECIL, WISCONSIN

SITE LOCATION AND
LOCAL TOPOGRAPHY

S:\PROJ\CBC\22001367\DRAWINGS\032102-1.DWG

FIGURE 1

Map of Contaminated Properties w/in site boundaries

FROM : Panasonic FAX CENTER


PHONE NO. : 7157454499

Apr. 17 2002 02:17PM P3

Mailed 1-3-02

CERTIFIED SURVEY MAP NO. _____

BEING LOTS 2 AND 3, CERTIFIED SURVEY MAP NO. 690, VOLUME 3 OF CSM'S, PAGE 28, SHAWANO COUNTY REGISTRY AND PART OF GOVERNMENT LOT 1, SECTION 20, T.27N., R.17E., VILLAGE OF CECIL, SHAWANO COUNTY, WISCONSIN.

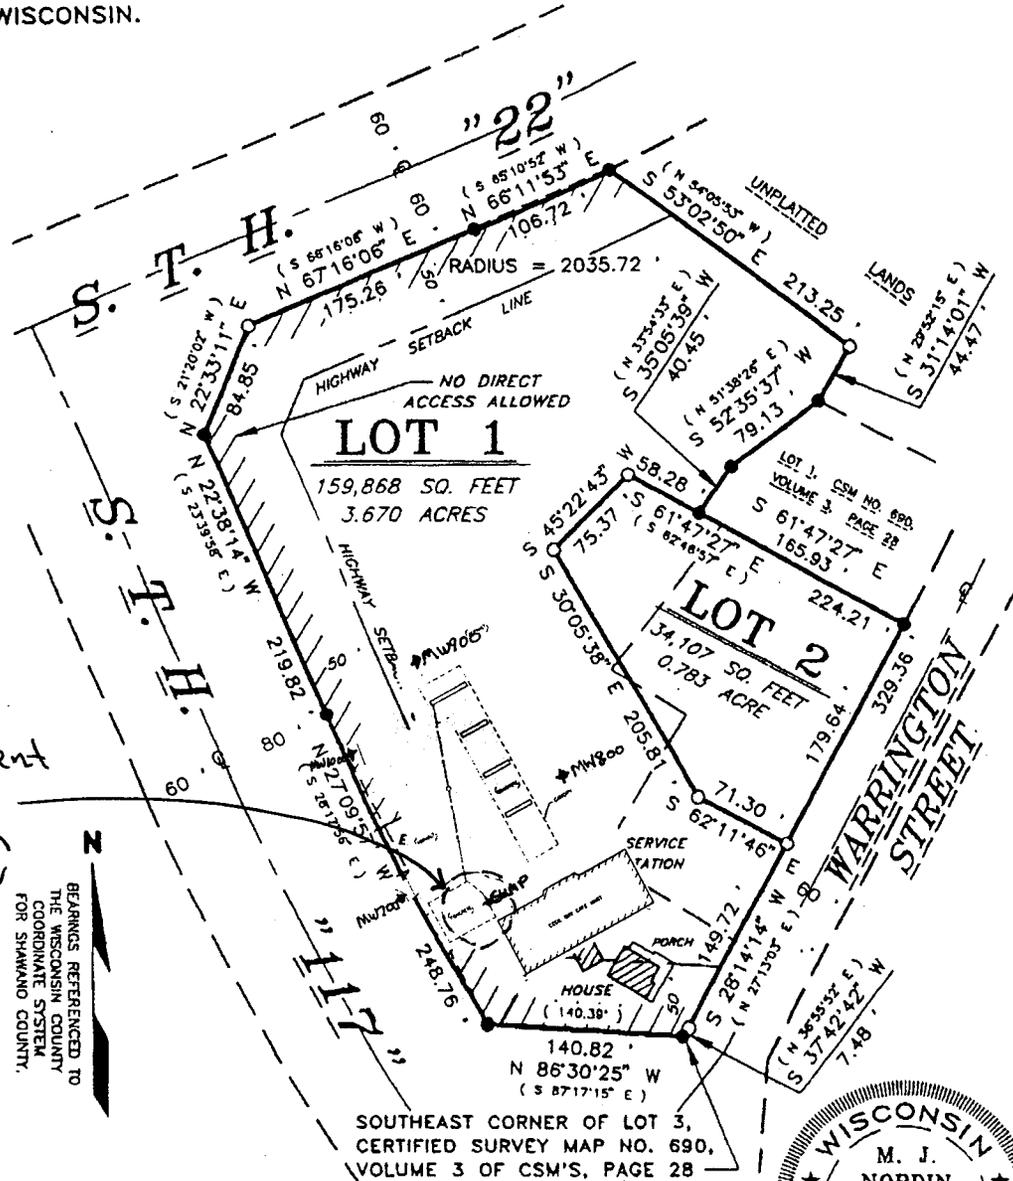

Estimated Extent of Petroleum Constituents in the groundwater in excess of the ES

BEARINGS REFERENCED TO THE WISCONSIN COUNTY COORDINATE SYSTEM FOR SHAWANO COUNTY.

LEGEND AND NOTES

- DENOTES 1" IRON PIPE RECOVERED.
- DENOTES 1" x 24" IRON PIPE SET, MIN. WEIGHT = 1.13 LBS./LINEAL FOOT.

DATE : 12/26/2001 NOTES NO. : 11266
RECORDED AS BEARINGS OR DISTANCES ARE SHOWN IN () WHEN DIFFERENT.

- ◆ Monitoring Well Location
- Estimated Extent of Groundwater Contamination
- WI D.O.T. APPROVAL NO. _____

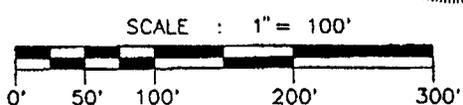


Table 1 Ground-Water Analytical Results, Cecil Bay Cafe Mart, Cecil, Wisconsin

Well ID	Date Sampled	Relevant and Significant Analytical Results (µg/l)						Relevant and Significant PAH Analytical Results (µg/l)														
		Benzene	Ethylbenzene	MTBE	Toluene	Trimethylbenzene	Xylenes	Anthracene	Benzo(A)Anthracene	Benzo(A)Pyrene	Benzo(B)Fluoranthene	Benzo(K)Fluoranthene	Benzo(G,H,I)Perylene	Chrysene	Dibenz(A,B)Anthracene	Fluoranthene	Indeno(1,2,3-CD)Pyrene	1-Methyl Naphthalene	2-Methyl Naphthalene	Naphthalene	Phenanthrene	Pyrene
NR 140 Preventative Action Limit (µg/l)		0.5	140	12	200	96	1,000	600	NE	0.02	0.02	NE	NE	0.02	NE	80	NE	NE	NE	8	NE	50
NR 140 Enforcement Standard (µg/l)		5	700	60	1,000	480	10,000	3,000	NE	0.2	0.2	NE	NE	0.2	NE	400	NE	NE	NE	40	NE	250
Sump	01/21/2002*	<0.21	<0.22	66	<0.41	<0.60	<0.69	0.31	0.77 J	1.4	0.78	0.39 J	0.59	0.84	<0.14	2.3	0.71	<0.17	<0.15	<0.12	1.7	1.8
	02/05/2002*	<0.21	<0.22	2.1	<0.41	<0.60	<0.69	0.33	0.69 J	0.96	0.75	0.35 J	0.42	0.74	0.14 J	2.2	0.59	<0.17	<0.15	<0.12	1.5	1.3
	03/28/02	340	43	<10	710	55 J	190	0.45	0.85	1.5	0.87	0.34	0.59	0.92	<0.036	2.9	0.72	<0.095	<0.096	<0.067	2.3	2
	07/09/02	5,700	1,900	660	19,000	4,200	12,100	<0.024	<0.03	<0.022	<0.036	<0.067	<0.087	<0.022	<0.036	<0.053	<0.03	230	200	710	<0.036	<0.13
	07/31/02	1,300	330	120	3,600	790	2,300	---	---	---	---	---	---	---	---	---	---	---	---	---	---	---
	10/09/02	3,500	2,000	500	10,000	4,050	12,300	<0.40	<0.38	<0.24	<0.28	<0.26	<0.30	<0.36	<0.34	<0.56	<0.28	95 J	180	760	<0.38	<0.40
02/24/04	220	200	37	3.1 J	1,470	320	---	---	---	---	---	---	---	---	---	---	---	---	---	160	---	---
MW700	04/09/02	<0.43	<0.49	<0.49	<0.63	<1.14	<1.45	<0.024	<0.03	<0.022	<0.036	<0.067	<0.087	<0.022	<0.036	<0.053	<0.03	<0.095	<0.096	<0.067	<0.036	<0.13
	07/09/02	<0.43	<0.49	<0.49	<0.63	<1.14	<1.45	---	---	---	---	---	---	---	---	---	---	---	---	---	---	---
	10/09/02	<0.45	<0.82	<0.43	<0.68	<1.86	<2.47	---	---	---	---	---	---	---	---	---	---	---	---	---	---	---
MW800	04/01/02	<0.43	<0.49	<0.49	<0.63	<1.14	<1.45	<0.024	0.17	<0.022	<0.036	<0.067	<0.087	0.13	<0.036	0.49	<0.03	<0.095	<0.096	<0.067	0.54	0.28
	07/09/02	<0.43	<0.49	<0.49	<0.63	<1.14	<1.45	<0.024	<0.03	<0.022	<0.036	<0.067	<0.087	<0.022	<0.036	<0.053	<0.03	<0.095	<0.096	0.18 J	<0.036	<0.13
	10/09/02	<0.45	<0.82	<0.43	<0.68	<1.86	<2.47	<0.020	<0.019	<0.012	<0.014	<0.013	<0.015	<0.018	<0.017	<0.028	<0.014	<0.027	<0.028	<0.027	<0.019	<0.020
MW900	04/01/02	<0.43	<0.49	<0.49	<0.63	<1.14	<1.45	<0.024	<0.03	<0.022	<0.036	<0.067	<0.087	<0.022	<0.036	<0.053	<0.03	<0.095	<0.096	<0.067	<0.036	<0.13
	07/09/02	<0.43	<0.49	<0.49	<0.63	<1.14	<1.45	<0.024	<0.03	<0.022	<0.036	<0.067	<0.087	<0.022	<0.036	<0.053	<0.03	<0.095	<0.096	<0.067	<0.036	<0.13
	10/09/02	<0.45	<0.82	<0.43	<0.68	<1.86	<2.47	<0.020	<0.019	0.014 J	<0.014	<0.013	<0.015	<0.018	<0.017	<0.028	<0.014	<0.027	<0.028	<0.027	<0.019	0.025 J
MW1000	04/01/02	<0.43	<0.49	<0.49	<0.63	<1.14	<1.45	<0.024	<0.03	<0.022	<0.036	<0.067	<0.087	<0.022	<0.036	<0.053	<0.03	<0.095	<0.096	<0.067	<0.036	<0.13
	07/09/02	<0.43	<0.49	<0.49	<0.63	<1.14	<1.45	<0.024	<0.03	<0.022	<0.036	<0.067	<0.087	<0.022	<0.036	<0.053	<0.03	<0.095	<0.096	<0.067	<0.036	<0.13
	10/09/02	<0.45	<0.82	<0.43	<0.68	<1.86	<2.47	<0.020	<0.019	<0.012	<0.014	<0.013	<0.015	<0.018	<0.017	<0.028	<0.014	0.030 J	0.058 J	0.21	0.022 J	<0.020

Key:
 MTBE = Methyl Tertiary-Butyl -Ether
 µg/l = micrograms per liter
 NE = Not Established by Wis. Admin. Code
 J = Analyte detected between Limit of Detection and Limit of Quantification

VOC = Volatile Organic Compound
 PAH = Polycyclic Aromatic Hydrocarbon
 --- = Not analyzed
 32 = NR 140 Preventative Action Limit Exceeded
 32 = NR 140 Enforcement Standard Exceeded

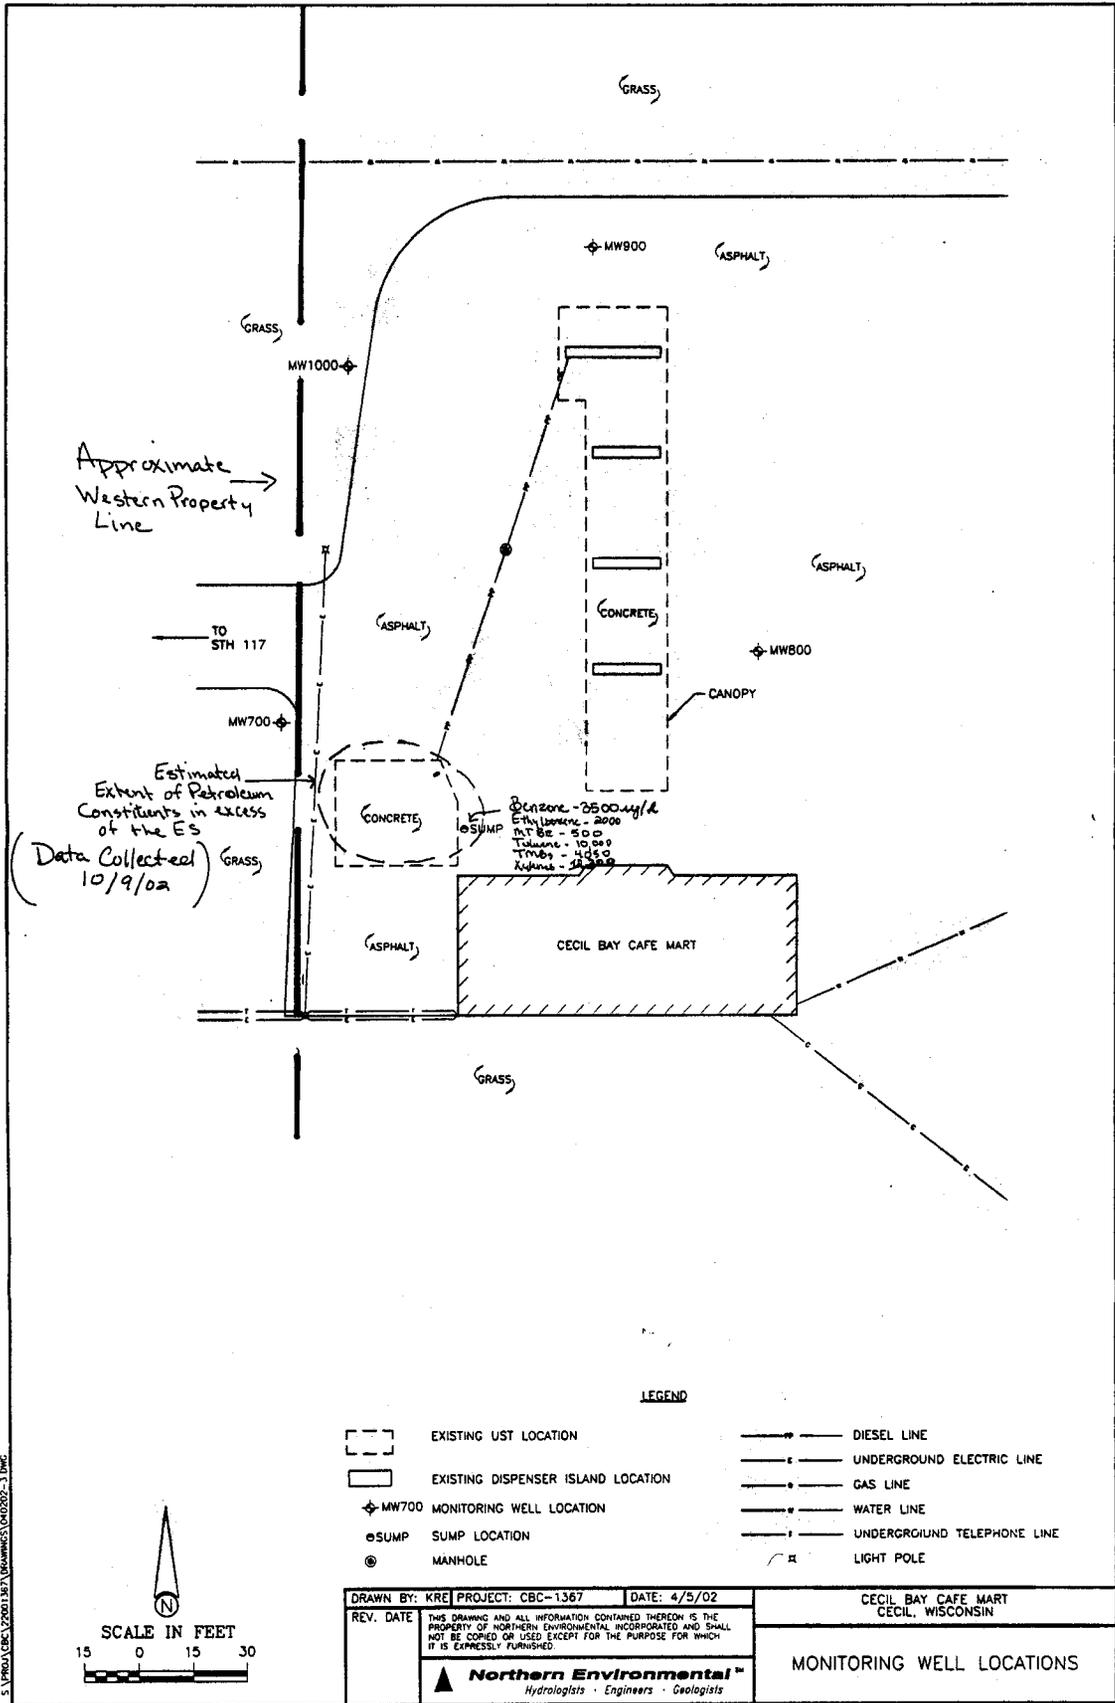



FIGURE 3

Table 2 Water Level Data, Cecil Bay Café Mart, Cecil, Wisconsin

Well I.D.	Ground Surface Elevation (feet)	Reference Point Elevation (feet)	Date	Depth to Water (feet)		Water Table Elevation (feet)
				Below Riser	Below Grade	
MW700	98.14	97.57	03/28/02	DRY	---	---
			04/01/02	DRY	---	---
			04/09/02	15.19	15.76	82.38
			04/15/02	13.16	13.73	84.41
			07/09/02	5.61	6.18	91.96
			10/09/02	6.04	6.61	91.53
MW800	100.31	99.86	03/28/02	6.32	6.77	93.54
			04/01/02	3.76	4.21	96.10
			04/09/02	3.97	4.42	95.89
			04/15/02	3.64	4.09	96.22
			07/09/02	3.78	4.23	96.08
			10/09/02	4.14	4.59	95.72
MW900	99.44	99.79	03/28/02	18.08	17.73	81.71
			04/01/02	11.49	11.14	88.30
			04/09/02	11.61	11.26	88.18
			04/15/02	11.42	11.07	88.37
			07/09/02	12.47	12.12	87.32
			10/09/02	11.73	11.38	88.06
MW1000	97.92	97.79	03/28/02	DRY	---	---
			04/01/02	6.92	7.05	90.87
			04/09/02	7.15	7.28	90.64
			04/15/02	6.82	6.95	90.97
			07/09/02	8.05	8.18	89.74
			10/09/02	8.81	8.94	88.98
Sump*	---	---	03/28/02	---	11.94	---
			04/09/02	---	11.21	---
			04/15/02	---	10.65	---
			07/09/02	---	4.45	---
			07/31/02	---	5.21	---
			10/09/02	---	3.29	---


Key:

* = The ground surface and riser were not surveyed at the Sump. Ground-water elevation data for the Sump was measured from the ground surface.

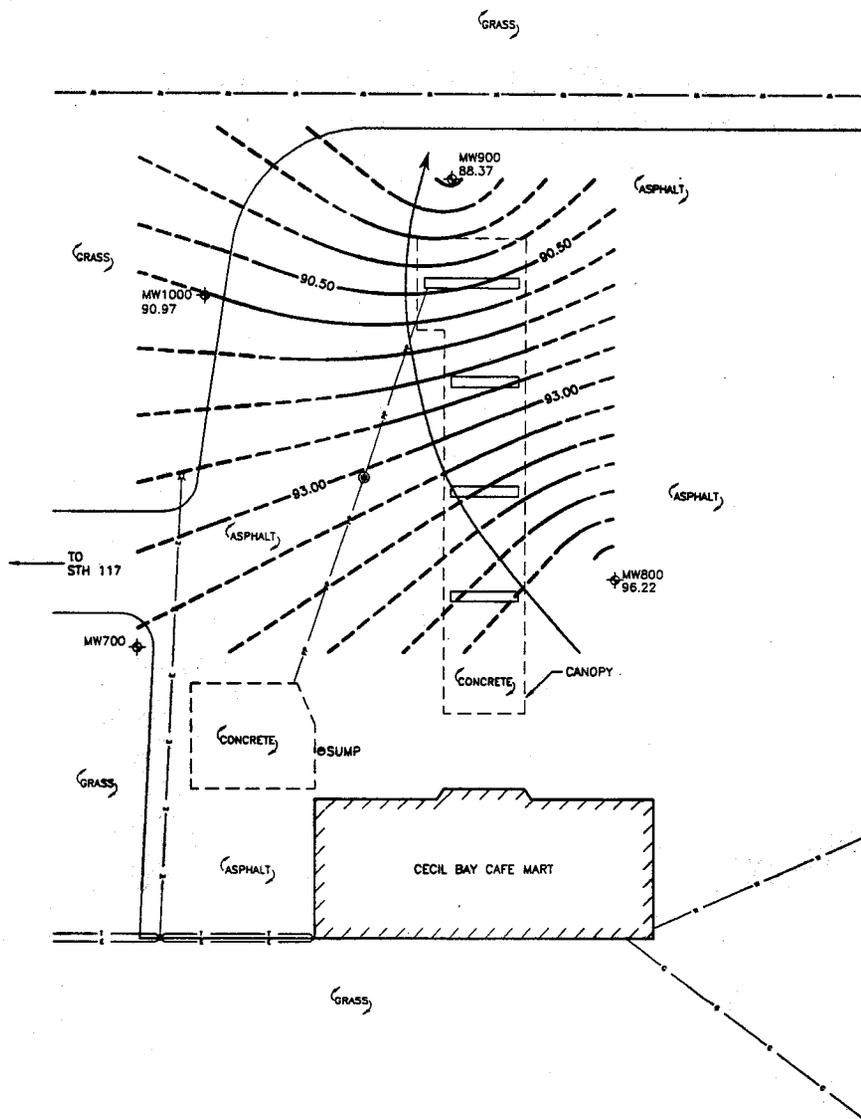

LEGEND

- EXISTING UST LOCATION
- EXISTING DISPENSER ISLAND LOCATION
- MONITORING WELL LOCATION AND GROUND WATER ELEVATION ON 4/15/02
- GROUND WATER CONTOUR LINE: DASHED WHERE INFERRED. CONTOUR LINE INTERVAL = 0.05 FEET
- GROUND-WATER FLOW DIRECTION
- DIESEL LINE
- UNDERGROUND ELECTRIC LINE
- GAS LINE
- WATER LINE
- UNDERGROUND TELEPHONE LINE
- LIGHT POLE
- SUMP LOCATION
- MANHOLE

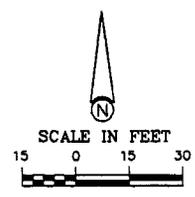

DRAWN BY: KRC PROJECT: CBC-1367 DATE: 4/17/02 REV. DATE:	THIS DRAWING AND ALL INFORMATION CONTAINED THEREON IS THE PROPERTY OF NORTHERN ENVIRONMENTAL INCORPORATED AND SHALL NOT BE COPIED OR USED EXCEPT FOR THE PURPOSE FOR WHICH IT IS EXPRESSLY FURNISHED. Northern Environmental Hydrologists • Engineers • Geologists	CECIL BAY CAFE MART CECIL, WISCONSIN GROUND-WATER ELEVATION CONTOUR MAP (4/15/02)
---	---	--

S:\PROJ\CBC\2001_367\DRAWINGS\041702-4.DWG

FIGURE 4

April 17, 2002

To Whom It May Concern:

RE: Legal Description for GIS Registry, Cecil Bay Café Mart, 417 South Warrington Street, Cecil, Wisconsin, BRRTS # 03-59-304874

The legal description attached to this letter regarding the petroleum contamination remaining at the Cecil Bay Café Mart, 417 South Warrington Street, Cecil, Wisconsin is complete and accurate.

Sincerely,



Mr. Terry Warner
Cecil Bay Café Mart