

The following site is being submitted for inclusion into the GIS registry:

- For DNR County and Region list go to:
<g:\pf\pecfa\site\gis\BRRTS County and Region Codes.xls>
- To begin, click on cell to the right of; *This is a:*
- Use Tab, ↓ or Pg Down to navigate form. Print & include with file when completed.

This is a:	New Submittal
BRRTS ID (no dashes):	0303000564
Comm # (no dashes):	54812157527
County:	Barron
Region:	Northern
Site name:	Barron County Sheriff's Dept
Street Address:	127 S 4th St
City:	Barron
Final Closure Date	2002-02-11
Closure Conditions:	met
Off-source property contamination? (If yes, attach locational data and deed information on pg. 2)	No
Right-of-way contamination?	No
Contaminated media:	Groundwater
GPS Coordinates (meters in the WTM91 projection)	
Easting (X):	374991.000000000
Northing (Y):	548960.000000000
Collection Method:	
Scale or Resolution:	1:08,000
(1:24,000 scale or finer)	("1:" and comma is default)
Prepared by:	
Submitted by:	Cheryl Nelson

Source Property Checklist

- Final Closure Letter
- Copy of the most recent deed, which includes legal description for all properties w/ GW > NR 140 ES
- Where the legal description in the deed(s) refers to a certified survey map or recorded plat map, include those documents
- Parcel ID for all properties w/ GW > NR 140 ES
- General Location Map
- Detailed Location Map showing property boundaries, buildings, MW(s) and/or potable wells etc for properties with GW > NR140 ES
- Latest Map(s) showing extent or outline of current GW plume (isoconcentrations)
- Map showing GW flow direction
- Latest Table of GW results
- Geologic cross section (if generated as part of the site investigation)
- Statement signed by RP certifying correctness of legal descriptions
- Updated Database



February 11, 2002

Judy Genereau
Barron County Sherrifs Department
127 S 4th St
Barron, WI 54812

RE: **Final Closure**

Commerce # 54812-1575-27 WDNR BRRTS # 03-03-000564
Barron County Sheriffs Dept, 127 S 4th St, Barron

Dear Ms. Genereau:

The Wisconsin Department of Commerce (Commerce) PECFA Site Review Section has received all the items required as conditions for closure of the above-referenced site. Therefore, this site is now listed as "closed" on the Commerce database.

It is in your best interest to keep all documentation related to the investigation and remediation of your site. This information may be needed for future property transactions.

If future site conditions indicate that any remaining contamination poses a threat, and subsequent information indicates a need to reopen this case, any original claim under the PECFA fund would also reopen and you may apply for assistance to the extent of remaining eligibility. If contamination is encountered, appropriate measures must be implemented to assure any residual contamination is managed following all applicable State of Wisconsin regulations and standards.

Thank you for your efforts to protect Wisconsin's environment. If you have any questions, please contact me in writing at the letterhead address or by telephone at (608) 266-0593.

Sincerely,

Brian F. Taylor
Hydrogeologist
Site Review Section

cc: Ms. Marcia Sivek, Ayres Associates
Ms. Angela Holmstrom, Barron County Courthouse
Case File

Any person who is or becomes owner of the property described above may request that the Wisconsin Department of Commerce, or its successor, issue a determination that the restrictions set forth in this covenant are no longer required. That property owner shall provide any and all necessary information to the Department in order for the Department to be able to make a determination. Upon receipt of such a request, the Department shall determine whether or not the restrictions contained herein can be extinguished. Conditions under which a restriction may be extinguished will be determined in accordance with the site specific standards, rules and laws for this property. If the Department determines that the restrictions can be extinguished, an affidavit, with a copy of the Department's written determination, may be recorded to give notice that this restriction, or portions of this restriction are no longer binding. Any restriction placed upon this property shall not be extinguished without the Department's written determination.

IN WITNESS WHEREOF, the owner of the property has executed this document, this 30 day of January, 2002.

[When appropriate use the following clause]:

By signing this document, [~~he~~/she] acknowledges that [~~he~~/she] is duly authorized to sign this document on behalf of Barron County.

Signature: Clarice M. Fall

Printed Name: Clarice M. Fall

Title: County Clerk

Subscribed and sworn to before me this 30 day of January, 2002

Angela L. Holmstrom

Notary Public, State of Wisconsin


My commission is permanent.

This document was drafted by the Wisconsin Department of Commerce.

THIRD STREET

MONROE STREET

LASALLE STREET

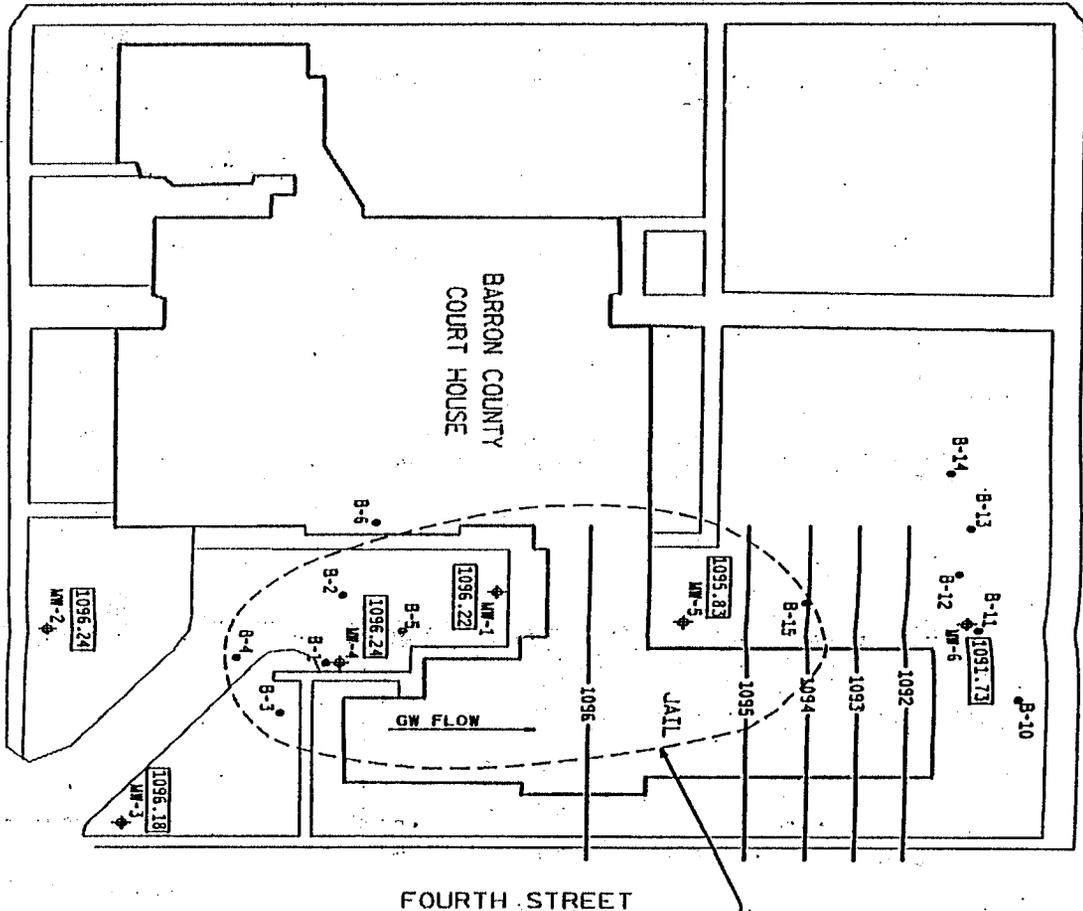

FOURTH STREET

ESTIMATED LIMITS OF
GROUND WATER CONTAMINATION
BENZENE 75 PPB

◆ MW-1	MONITORING WELL
● B-1	SOIL BORING
□ 1091.73	GROUND WATER ELEVATION
- 1095 -	GROUND WATER CONTOUR



FIGURE 1


REMEDIAL INVESTIGATION
BARRON COUNTY COURTHOUSE
BARRON, WISCONSIN

DRN. BY: SILE
CHK. BY: DAW
DATE: FEBRUARY 1995

AVRES
ASSOCIATES

GROUND WATER CONTOURS

PEN TABLE = mike.tbl
 DATE OF PLOT = 01/30/95
 DESIGN FILE IS htwastelocmap.dgn
 DGN LEVELS ON = 1-63

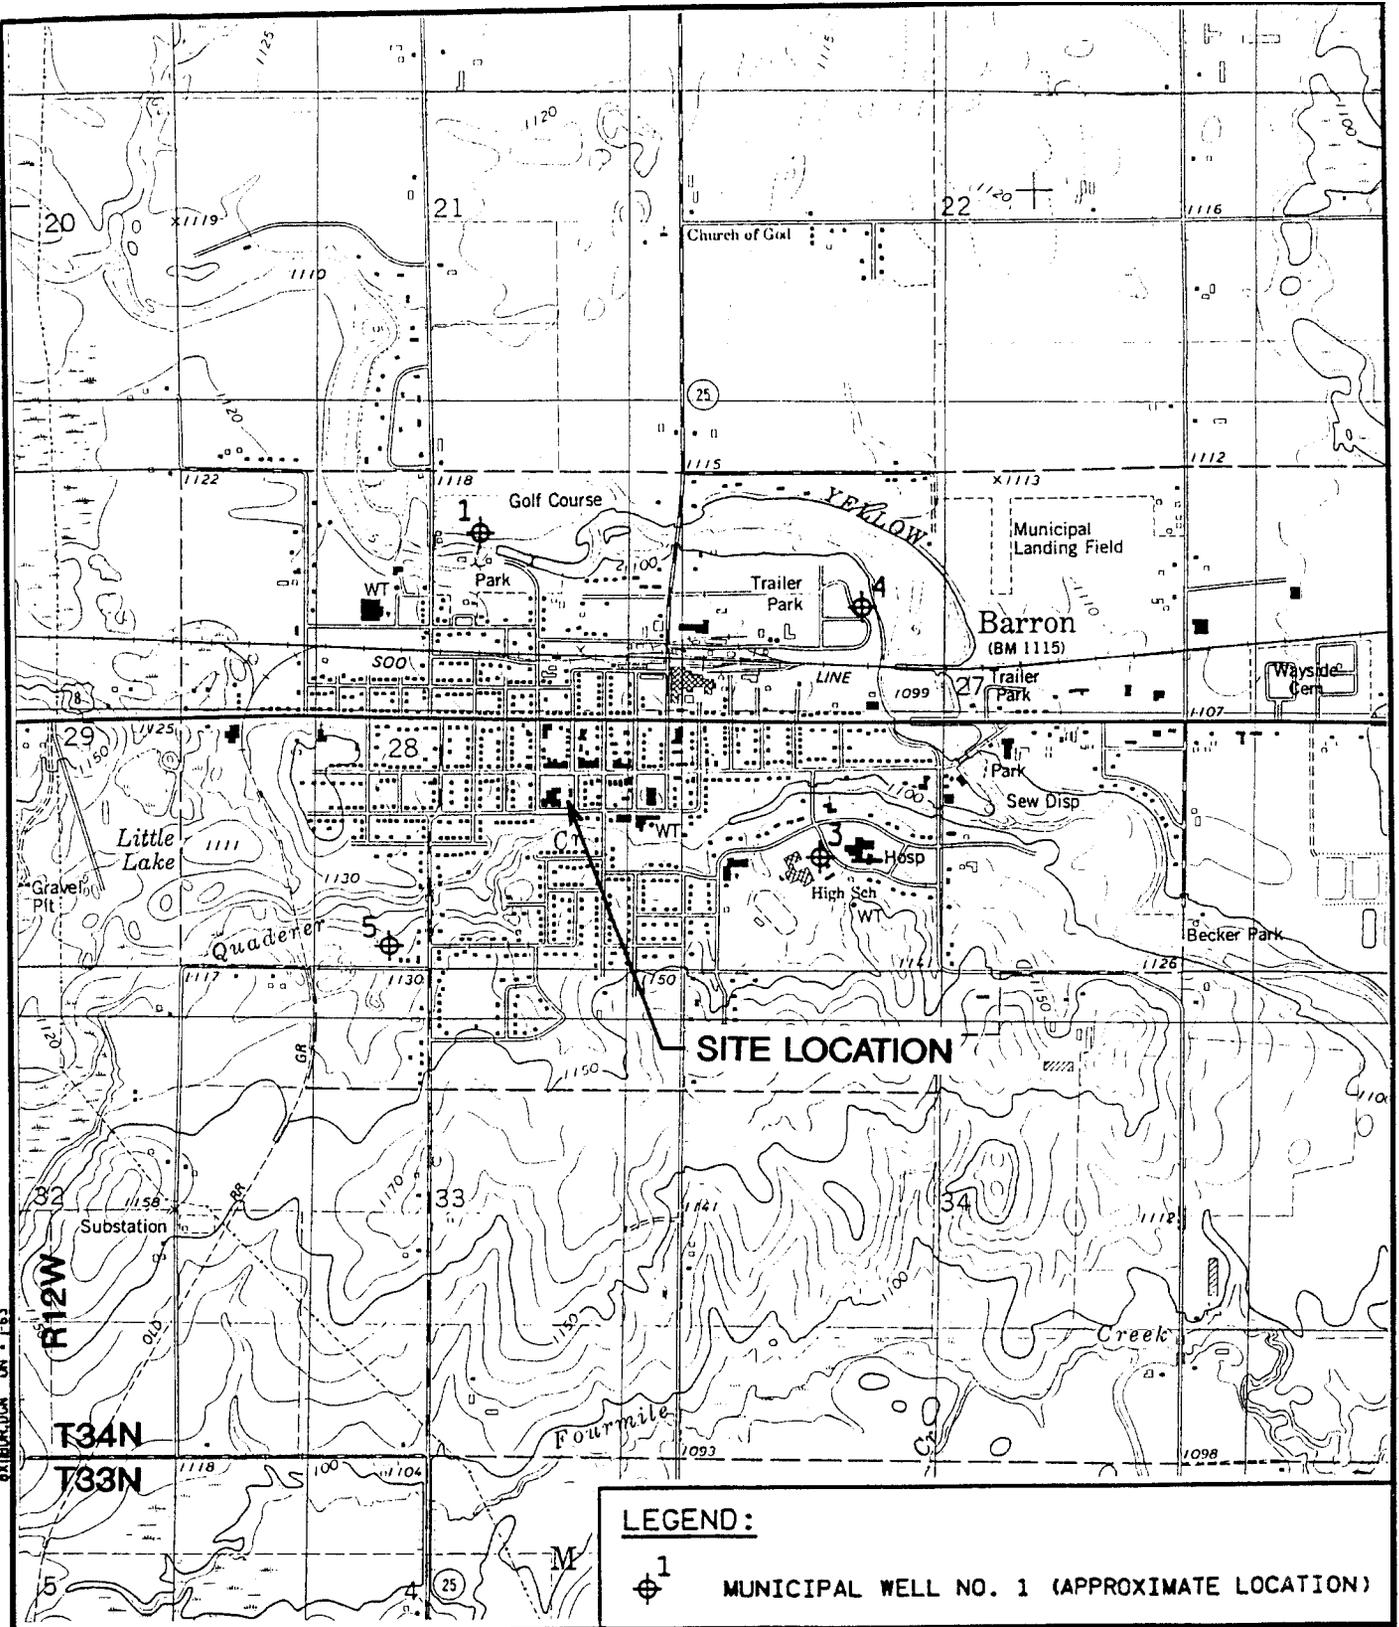


SITE LOCATION

LEGEND:

1
 MUNICIPAL WELL NO. 1 (APPROXIMATE LOCATION)

MAP SOURCE: U.S.G.S. MAP
 BARRON (1978)

SCALE 1:24000

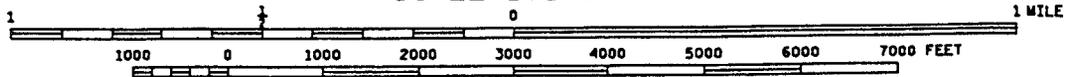

REMEDIAL INVESTIGATION
 BARRON COUNTY SHERIFFS DEPT.
 BARRON, WISCONSIN

DRN. BY:MLE *MLE*
 CHK. BY:DAW *DAW*
 DATE:FEB. 1995

AVRES
 ASSOCIATES

LOCATION MAP

FIGURE

1

TABLE 1
GROUND WATER ANALYSIS
BARRON COUNTY SHERIFF'S DEPARTMENT

WELL	DATE	GRO (µg/L)	B (µg/L)	E (µg/L)	T (µg/L)	X (µg/L)	1, 2, 4-TMB (µg/L)	1, 3, 5-TMB (µg/L)	MTBE (µg/L)
MW-1	4/22/92	--	510	220	1100	1000	160	61	ND
	5/13/92	--	360	150	390	630	95	46	25
	12/8/93	--	1000	600	730	1050	270	100	<10
	4/26/94	--	670	270	340	620	160	57	<10
	11/30/94	--	340	150	77	209	54	30	<10
	5/28/97	640*	48	32	0.8	21.8	46	33	0.8
	8/7/97	480	40	65	1.5	19.5	38	24	<1.0
	7/16/99	<50	0.28	<0.24	0.54	<1.34	<0.86	<0.54	<0.22
	10/6/99	<50	<0.26	<0.24	0.33	<1.34	<0.86	<0.54	<0.22
	5/15/01	<14	<0.4	<0.40	<0.40	1.1	<0.40	<0.40	<0.40
MW-2	4/22/92	--	ND	ND	ND	ND	ND	ND	ND
	5/13/92	--	ND	ND	ND	ND	ND	ND	ND
	12/8/93	--	<1.0	<1.0	<1.0	<1.0	<1.0	<1.0	<1.0
	11/30/94	--	<1.0	<1.0	<1.0	<1.0	<1.0	<1.0	<1.0
	5/28/97	<30	<0.20	<0.20	<0.30	<0.50	<0.40	<0.30	<0.30
	8/7/97	<30	<0.20	<0.30	<0.20	<0.90	<0.30	<0.30	<0.20
	7/16/99	<50	<0.26	<0.24	<0.21	1.34	<0.86	<0.54	<0.22
	10/6/99	<50	<0.26	0.27	<0.21	1.34	<0.86	<0.54	<0.22
	5/15/01	<14	<0.4	<0.40	<0.40	1.1	<0.40	<0.40	<0.40

ABBREVIATIONS AND ACRONYMS

B = Benzene
E = Ethylbenzene
T = Toluene
X = Total Xylenes
MTBE = Methyl tert-butyl ether
ND = No Detect
1,2,4-TMB = 1,2,4-Trimethylbenzene
1,3,5-TMB = 1,3,5-Trimethylbenzene
NS = No standard established
µg/L = micrograms per liter = parts per billion

FOOTNOTES

(a) = Sample contained fractions lighter and heavier than GRO/DRO hydrocarbons
(b) = Sample contained fractions lighter than GRO/DRO hydrocarbons
(c) = Sample contained fractions heavier than GRO/DRO hydrocarbons
[Shaded Box] = NR 140 enforcement standard exceedance
[Black Box] = NR 140 preventive action limit exceedance

TABLE 1 (Cont.)
GROUND WATER ANALYSIS
BARRON COUNTY SHERIFF'S DEPARTMENT

WELL	DATE	GRO (µg/L)	B (µg/L)	E (µg/L)	T (µg/L)	X (µg/L)	1, 2, 4-TMB (µg/L)	1, 3, 5-TMB (µg/L)	MTBE (µg/L)	
MW-3	4/22/92	--	ND	ND	ND	ND	ND	ND	ND	
	5/13/92	--	ND	ND	ND	ND	ND	ND	ND	
	12/8/93	--	<1.0	<1.0	<1.0	<1.0	<1.0	<1.0	<1.0	
	11/30/94	--	<1.0	<1.0	<1.0	<1.0	<1.0	<1.0	<1.0	
	5/28/97	<30	<0.20	<0.20	<0.20	<0.50	<0.40	<0.30	<0.30	
	8/7/97	<30	<0.20	<0.30	<0.20	<0.90	<0.30	<0.30	<0.20	
	7/16/99	<50	<0.26	<0.24	0.24	<1.34	<0.86	<0.54	<0.22	
	10/6/99	<50	<0.26	<0.24	<0.21	<1.34	<0.86	<0.54	<0.22	
	5/15/01	<14	<0.4	<0.40	<0.40	1.1	<0.40	<0.40	<0.40	
	MW-4	11/3/93	--	6200	3200	2900	17900	2300	550	780
12/8/93		--	330	2600	22000	14600	2000	470	<100	
4/26/94		--	950	2800	16000	22300	4400	1200	<50	
11/30/94		--	770	2000	7900	12800	3400	860	<50	
5/28/97		22000(a)	250	480	2300	7000	2400	710	<0.30	
8/7/97		18000	100	360	1300	5100	2200	700	<10	
7/16/99		9800	9.6	130	890	2150	890	350	6.8	
duplicate		7/16/99	9600	8.7	120	790	2000	870	330	9.2
		10/6/99	11000	6.8	260	790	2630	1300	430	9.3
		5/15/01	8100	<20	61	920	1480	600	350	<20

ABBREVIATIONS AND ACRONYMS

B = Benzene
E = Ethylbenzene
T = Toluene
X = Total Xylenes
MTBE = Methyl tert-butyl ether
ND = No Detect
1,2,4-TMB = 1,2,4-Trimethylbenzene
1,3,5-TMB = 1,3,5-Trimethylbenzene
NS = No standard established
µg/L = micrograms per liter = parts per billion

FOOTNOTES

(a) = Sample contained fractions lighter and heavier than GRO/DRO hydrocarbons
(b) = Sample contained fractions lighter than GRO/DRO hydrocarbons
(c) = Sample contained fractions heavier than GRO/DRO hydrocarbons
[Shaded Box] = NR 140 enforcement standard exceedance
[Black Box] = NR 140 preventive action limit exceedance

TABLE 1 (Cont.)
GROUND WATER ANALYSIS
BARRON COUNTY SHERIFF'S DEPARTMENT

WELL	DATE	GRO (µg/L)	B (µg/L)	E (µg/L)	T (µg/L)	X (µg/L)	1, 2, 4-TMB (µg/L)	1, 3, 5-TMB (µg/L)	MTBE (µg/L)	
MW-5	11/3/93	--	5300	1400	4700	3000	390	<200	500	
	duplicate	11/3/93	--	5500	1500	5000	3100	380	<200	500
	12/8/93	--	5800	1500	5100	4600	500	190	<50	
	4/26/94	--	4900	1300	5000	3300	360	120	<50	
	11/30/94	--	3300	940	1100	1390	190	110	<50	
	duplicate	5/28/97	6000(a)	1800	550	550	490	80	45	<0.15
		5/28/97	6500(a)	1800	550	600	560	90	50	<0.15
		8/7/97	8000	2200	750	650	695	120	70	<10
		7/16/99	1300	75	72	5	24.8	12	20	4.8
	duplicate	10/6/99	2600	460	210	150	171	58	31	4.2
5/15/01		82	<0.4	<0.40	<0.40	1.1	<0.40	<0.40	<0.40	
5/15/01		94	<0.4	<0.40	<0.40	1.1	<0.40	<0.40	<0.40	
MW-6		11/30/94	--	2.6	<1.0	<1.0	<1.0	<1.0	<1.0	<1.0
duplicate	5/28/97	<30	<0.20	<0.20	<0.20	<0.5	<0.40	<0.30	<0.30	
	8/7/97	<30	0.3	<0.30	<0.20	<0.90	<0.30	<0.30	<0.20	
	7/16/99	<50	<0.26	<0.24	0.23	<1.34	<0.86	<0.54	<0.22	
	10/6/99	<50	<0.26	<0.24	<0.21	<1.34	<0.86	<0.54	<0.22	
	10/6/99	<50	<0.26	<0.24	<0.21	<1.34	<0.86	<0.54	<0.22	
	5/15/01	<14	<0.4	<0.40	<0.40	1.1	<0.40	<0.40	<0.40	
NR 140 ES		NS	5	700	1,000	10000	480		60	
NR 140 PAL		NS	0.5	140	200	1000	96		12	

ABBREVIATIONS AND ACRONYMS

B = Benzene
E = Ethylbenzene
T = Toluene
X = Total Xylenes
MTBE = Methyl tert-butyl ether
ND = No Detect
1,2,4-TMB = 1,2,4-Trimethylbenzene
1,3,5-TMB = 1,3,5-Trimethylbenzene
NS = No standard established
µg/L = micrograms per liter = parts per billion

FOOTNOTES

(a) = Sample contained fractions lighter and heavier than GRO/DRO hydrocarbons
(b) = Sample contained fractions lighter than GRO/DRO hydrocarbons
(c) = Sample contained fractions heavier than GRO/DRO hydrocarbons
[Shaded Box] = NR 140 enforcement standard exceedance
[Boxed Cell] = NR 140 preventive action limit exceedance