

**GIS REGISTRY**  
**Cover Sheet**

July, 2008  
(RR 5367)

**Source Property Information**

**BRRTS #:**  (No Dashes)

**ACTIVITY NAME:**

**PROPERTY ADDRESS:**

**MUNICIPALITY:**

**PARCEL ID #:**

**CLOSURE DATE:**

**FID #:**

**DATCP #:**

**COMM #:**

**\*WTM COORDINATES:**

**X:**  **Y:**

*\*Coordinates are in  
WTM83, NAD83 (1991)*

**WTM COORDINATES REPRESENT:**

- Approximate Center Of Contaminant Source
- Approximate Source Parcel Center

**Please check as appropriate:** (BRRTS Action Code)

**Contaminated Media:**

- |  |  |
|--|--|
| <input type="checkbox"/> Groundwater Contamination > ES (236)  | <input checked="" type="checkbox"/> Soil Contamination > *RCL or **SSRCL (232)   |
| <input type="checkbox"/> Contamination in ROW  | <input checked="" type="checkbox"/> Contamination in ROW   |
| <input type="checkbox"/> Off-Source Contamination<br><i>(note: for list of off-source properties<br/>see "Impacted Off-Source Property")</i> | <input type="checkbox"/> Off-Source Contamination<br><i>(note: for list of off-source properties<br/>see "Impacted Off-Source Property")</i> |

**Land Use Controls:**

- |   |  |
|---|--|
| <input type="checkbox"/> Soil: maintain industrial zoning (220)<br><i>(note: soil contamination concentrations<br/>between residential and industrial levels)</i> | <input type="checkbox"/> Cover or Barrier (222)<br><i>(note: maintenance plan for<br/>groundwater or direct contact)</i>               |
| <input type="checkbox"/> Structural Impediment (224)  | <input type="checkbox"/> Vapor Mitigation (226)  |
| <input type="checkbox"/> Site Specific Condition (228)  | <input type="checkbox"/> Maintain Liability Exemption (230)<br><i>(note: local government or economic<br/>development corporation)</i> |

**Monitoring wells properly abandoned? (234)**

- Yes     No     N/A

*\* Residual Contaminant Level  
\*\*Site Specific Residual Contaminant Level*

This Adobe Fillable form is intended to provide a list of information that is required for evaluation for case closure. It is to be used in conjunction with Form 4400-202, Case Closure Request. The closure of a case means that the Department has determined that no further response is required at that time based on the information that has been submitted to the Department.

**NOTICE: Completion of this form is mandatory** for applications for case closure pursuant to ch. 292, Wis. Stats. and ch. NR 726, Wis. Adm. Code, including cases closed under ch. NR 746 and ch. NR 726. The Department will not consider, or act upon your application, unless all applicable sections are completed on this form and the closure fee and any other applicable fees, required under ch. NR 749, Wis. Adm. Code, Table 1 are included. It is not the Department's intention to use any personally identifiable information from this form for any purpose other than reviewing closure requests and determining the need for additional response action. The Department may provide this information to requesters as required by Wisconsin's Open Records law [ss. 19.31 - 19.39, Wis. Stats.].

BRRTS #: 03-07-175088

PARCEL ID #: 07-032-2-41-16-28-1 040-000-012000

ACTIVITY NAME: Log Cabin Store

WTM COORDINATES: x: 337042 y: 617607

**CLOSURE DOCUMENTS** (the Department adds these items to the final GIS packet for posting on the Registry)

- Closure Letter**
- Maintenance Plan** (if activity is closed with a land use limitation or condition (land use control) under s. 292.12, Wis. Stats.)
- Conditional Closure Letter**
- Certificate of Completion (COC)** for VPLE sites

**SOURCE LEGAL DOCUMENTS**

- Deed:** The most recent deed as well as legal descriptions, for the **Source Property** (where the contamination originated). Deeds for other, off-source (off-site) properties are located in the **Notification** section.  
**Note:** If a property has been purchased with a land contract and the purchaser has not yet received a deed, a copy of the land contract which includes the legal description shall be submitted instead of the most recent deed. If the property has been inherited, written documentation of the property transfer should be submitted along with the most recent deed.
- Certified Survey Map:** A copy of the certified survey map or the relevant section of the recorded plat map for those properties where the legal description in the most recent deed refers to a certified survey map or a recorded plat map. (lots on subdivided or platted property (e.g. lot 2 of xyz subdivision)).  
**Figure #: Doc 173700 Title: Volume 2, Page 153**
- Signed Statement:** A statement signed by the Responsible Party (RP), which states that he or she believes that the attached legal description accurately describes the correct contaminated property.

**MAPS** (meeting the visual aid requirements of s. NR 716.15(2)(h))

Maps must be no larger than 8.5 x 14 inches unless the map is submitted electronically.

- Location Map:** A map outlining all properties within the contaminated site boundaries on a U.S.G.S. topographic map or plat map in sufficient detail to permit easy location of all parcels. If groundwater standards are exceeded, include the location of all potable wells within 1200 feet of the site.  
**Note:** Due to security reasons municipal wells are not identified on GIS Packet maps. However, the locations of these municipal wells must be identified on Case Closure Request maps.  
**Figure #: 1 Title: 1983 Danbury East USGS 7.5 Minute Quadrangle**
- Detailed Site Map:** A map that shows all relevant features (buildings, roads, individual property boundaries, contaminant sources, utility lines, monitoring wells and potable wells) within the contaminated area. This map is to show the location of all contaminated public streets, and highway and railroad rights-of-way in relation to the source property and in relation to the boundaries of groundwater contamination exceeding a ch. NR 140 Enforcement Standard (ES), and/or in relation to the boundaries of soil contamination exceeding a Residual Contaminant Level (RCL) or a Site Specific Residual Contaminant Levels (SSRCL) as determined under s. NR 720.09, 720.11 and 720.19.  
**Figure #: 3 Title: Extent of Contamination**
- Soil Contamination Contour Map:** For sites closing with residual soil contamination, this map is to show the location of all contaminated soil and a single contour showing the horizontal extent of each area of contiguous residual soil contamination that exceeds a Residual Contaminant Level (RCL) or a Site Specific Residual Contaminant Level (SSRCL) as determined under s. NR 720.09, 720.11 and 720.19.  
**Figure #: 3 Title: Extent of Contamination**

BRRTS #: 03-07-175088

ACTIVITY NAME: Log Cabin Store

**MAPS (continued)**

**Geologic Cross-Section Map:** A map showing the source location and vertical extent of residual soil contamination exceeding a Residual Contaminant Level (RCL) or a Site Specific Residual Contaminant Level (SSRCL). If groundwater contamination exceeds a ch. NR 140 Enforcement Standard (ES) when closure is requested, show the source location and vertical extent, water table and piezometric elevations, and locations and elevations of geologic units, bedrock and confining units, if any.

**Figure #: 4 Title: Cross Section A-A'**

**Figure #: 5 Title: Cross Section B-B'**

**Groundwater Isoconcentration Map:** For sites closing with residual groundwater contamination, this map shows the horizontal extent of all groundwater contamination exceeding a ch. NR140 Preventive Action Limit (PAL) and an Enforcement Standard (ES). Indicate the direction and date of groundwater flow, based on the most recent sampling data.

*Note: This is intended to show the total area of contaminated groundwater.*

**Figure #: Title:**

**Groundwater Flow Direction Map:** A map that represents groundwater movement at the site. If the flow direction varies by more than 20° over the history of the site, submit 2 groundwater flow maps showing the maximum variation in flow direction.

**Figure #: Title:**

**Figure #: Title:**

**TABLES (meeting the requirements of s. NR 716.15(2)(h)(3))**

Tables must be no larger than 8.5 x 14 inches unless the table is submitted electronically. Tables must not contain shading and/or cross-hatching. The use of **BOLD** or *ITALICS* is acceptable.

**Soil Analytical Table:** A table showing remaining soil contamination with analytical results and collection dates.

**Note:** This is one table of results for the contaminants of concern. Contaminants of concern are those that were found during the site investigation, that remain after remediation. It may be necessary to create a new table to meet this requirement.

**Table #: 1 Title: Contaminants of Concern**

**Groundwater Analytical Table:** Table(s) that show the most recent analytical results and collection dates, for all monitoring wells and any potable wells for which samples have been collected.

**Table #: Title:**

**Water Level Elevations:** Table(s) that show the previous four (at minimum) water level elevation measurements/dates from all monitoring wells. If present, free product is to be noted on the table.

**Table #: Title:**

**IMPROPERLY ABANDONED MONITORING WELLS**

For each monitoring well not properly abandoned according to requirements of s. NR 141.25 include the following documents.

**Note:** If the site is being listed on the GIS Registry for only an improperly abandoned monitoring well you will only need to submit the documents in this section for the GIS Registry Packet.

**Not Applicable**

**Site Location Map:** A map showing all surveyed monitoring wells with specific identification of the monitoring wells which have not been properly abandoned.

**Note:** If the applicable monitoring wells are distinctly identified on the Detailed Site Map this Site Location Map is not needed.

**Figure #: Title:**

**Well Construction Report:** Form 4440-113A for the applicable monitoring wells.

**Deed:** The most recent deed as well as legal descriptions for each property where a monitoring well was not properly abandoned.

**Notification Letter:** Copy of the notification letter to the affected property owner(s).

BRRTS #: 03-07-175088

ACTIVITY NAME: Log Cabin Store

## NOTIFICATIONS

### Source Property

- Letter To Current Source Property Owner:** If the source property is owned by someone other than the person who is applying for case closure, include a copy of the letter notifying the current owner of the source property that case closure has been requested.
- Return Receipt/Signature Confirmation:** Written proof of date on which confirmation was received for notifying current source property owner.

### Off-Source Property

Group the following information per individual property and label each group according to alphabetic listing on the "Impacted Off-Source Property" attachment.

- Letter To "Off-Source" Property Owners:** Copies of all letters sent by the Responsible Party (RP) to owners of properties with groundwater exceeding an Enforcement Standard (ES), and to owners of properties that will be affected by a land use control under s. 292.12, Wis. Stats.
- Note:** Letters sent to off-source properties regarding residual contamination must contain standard provisions in Appendix A of ch. NR 726.

#### Number of "Off-Source" Letters:

- Return Receipt/Signature Confirmation:** Written proof of date on which confirmation was received for notifying any off-source property owner.
- Deed of "Off-Source" Property:** The most recent deed(s) as well as legal descriptions, for all affected deeded **off-source property(ies)**. This does not apply to right-of-ways.
- Note:** If a property has been purchased with a land contract and the purchaser has not yet received a deed, a copy of the land contract which includes the legal description shall be submitted instead of the most recent deed. If the property has been inherited, written documentation of the property transfer should be submitted along with the most recent deed.
- Letter To "Governmental Unit/Right-Of-Way" Owners:** Copies of all letters sent by the Responsible Party (RP) to a city, village, municipality, state agency or any other entity responsible for maintenance of a public street, highway, or railroad right-of-way, within or partially within the contaminated area, for contamination exceeding a groundwater Enforcement Standard (ES) and/or soil exceeding a Residual Contaminant Level (RCL) or a Site Specific Residual Contaminant Level (SSRCL).

#### Number of "Governmental Unit/Right-Of-Way Owner" Letters: 3



ENVIRONMENTAL & REGULATORY SERVICES DIVISION  
BUREAU OF PECFA  
P.O. Box 8044  
Madison, Wisconsin 53708-8044  
TDD #: (608) 264-8777  
Fax #: (608) 267-1381  
**Jim Doyle, Governor**  
**Jack L. Fischer, A.I.A., Secretary**

July 20, 2008

John Salden  
Fuel Services Inc  
337 E Park Ave  
PO Box 121  
Chippewa Falls, WI 54729

RE: **Final Closure**

**Commerce # 54830-9222-17-A** DNR BRRTS # 03-07-175088  
Log Cabin Store, 30217 State Rd 35/77, Danbury

Dear Mr. Salden:

The Wisconsin Department of Commerce (Commerce) has reviewed the request for case closure prepared by your consultant, Cedar Corporation, for the site referenced above. Commerce has determined that this site does not pose a significant threat to the environment and human health. No further investigation or remedial action is necessary.

This case is now listed as "closed" on the Commerce database and will be included on the Department of Natural Resources (DNR) Geographic Information System (GIS) Registry of Closed Remediation Sites to address residual contamination. Timely filing of your final PECFA claim (if applicable) is encouraged. If your PECFA claim is not received within 120 days of the date of this letter, interest costs incurred after 60 days of the date of this letter will not be eligible for PECFA reimbursement.

It is in your best interest to keep all documentation related to the environmental activities at your site. If residual contamination is encountered in the future, it must be managed in accordance with all applicable state and federal regulations. If it is determined that any remaining contamination poses a threat, the case may be reopened and further investigation or remediation may be required.

Thank you for your efforts to protect Wisconsin's environment. If you have any questions, please contact me in writing at the letterhead address or by telephone at (608) 261-7718.

Sincerely,

Will M. Myers  
Geologist  
Site Review Section

cc: Cedar Corporation

250968

VOL 423 PAGE 321  
BURNETT COUNTY  
WISCONSIN  
RECEIVED AND RECORDED  
AUG 13 1987  
AT 11:25 O'CLOCK AM  
VOL 423 PAGE 321  
E. J. Olson  
REGISTER OF DEEDS

Chester A. Hills and Lois M. Hills, his  
wife, as joint tenants and not as tenants  
in common  
quit-claims to Gregory R. Wade and Mary A. Wade,  
as survivorship marital property  
the following described real estate in Burnett County,  
State of Wisconsin:

RETURN TO  
BURNETT COUNTY ABSTRACT CO.

Tax Parcel No: .....

That parcel as set forth in Certified Survey Map, Volume 2, Page 153,  
as recorded in the office of the Register of Deeds for Burnett County,  
Wisconsin.

EEE  
No. 77.25(3)  
EXEMPT.

This is not homestead property.  
(is) (is not)

Dated this 6th day of August, 1987.

(SEAL) Chester A. Hills (SEAL)  
\* Chester A. Hills  
(SEAL) Lois M. Hills (SEAL)  
\* Lois M. Hills

AUTHENTICATION

Signature(s) Chester A. Hills  
& Lois M. Hills  
authenticated this 6th day of August, 1987  
Andrew S. Lawton  
\* ANDREW S. LAWTON  
TITLE: MEMBER STATE BAR OF WISCONSIN  
(If not, authorized by § 706.06, Wis. Stats.)

ACKNOWLEDGMENT

STATE OF WISCONSIN }  
County. } ss.  
Personally came before me this \_\_\_\_\_ day of \_\_\_\_\_, 19\_\_\_\_ the above named  
to me known to be the person who executed the foregoing instrument and acknowledge the same.


THIS INSTRUMENT WAS DRAFTED BY

Andrew S. Lawton, Attorney at Law  
Spooner, WI 54801

(Signatures may be authenticated or acknowledged. Both are not necessary.)

Notary Public \_\_\_\_\_ County, Wis.  
My Commission is permanent. (If not, state expiration date: \_\_\_\_\_, 19\_\_\_\_)

441

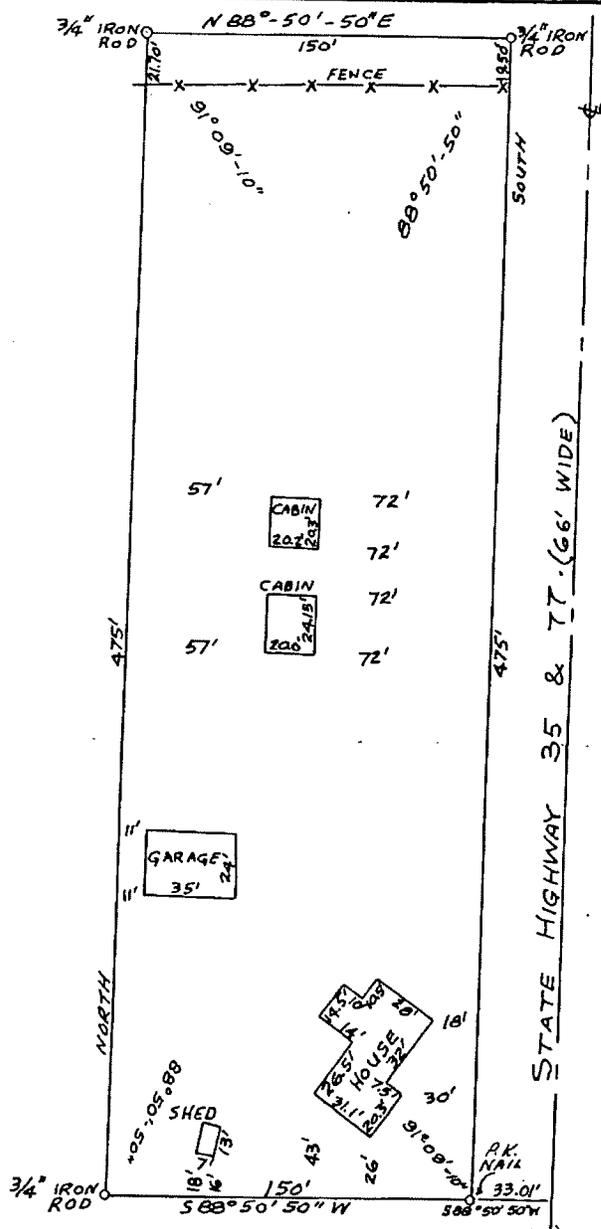

ALL THAT PART OF A PARCEL OF LAND LYING IN THE EAST HALF OF THE NORTHEAST QUARTER (E1/2 NE 1/4) OF SECTION TWENTY-EIGHT (28), TOWNSHIP FORTY-ONE (41) NORTH, OF RANGE SIXTEEN (16) WEST, HAVING AS THE SOUTH BOUNDARY LINE, THE MAIN STREET OF DANBURY, WISCONSIN, AS EXTENDED EAST TO STATE TRUNK HIGHWAY NUMBER 35 AS NOW LAID OUT AND TRAVELLED, THENCE RUNNING NORTH ON THE WEST LINE OF SAID HIGHWAY NUMBER 35, A DISTANCE OF FOUR HUNDRED SEVENTY-FIVE (475) FEET, THENCE WEST PARALLEL WITH THE SOUTH LINE OF SAID TRACT A DISTANCE OF 150 FEET, THENCE SOUTH PARALLEL WITH THE EAST LINE OF SAID TRACT FOUR HUNDRED SEVENTY-FIVE (475) FEET, TO THE NORTH LINE OF MAIN STREET OF DANBURY, EXTENDED, THENCE EAST ALONG THE NORTH LINE OF SAID MAIN STREET TO PLACE OF BEGINNING.



STATE HIGHWAY 35 & 77 (66' WIDE)

50.01 NORTH  
657.72' NORTH  
1800.03' NORTH

EAST & CORNER SECTION 28 T41N, R16W

No. **173700**  
BURNETT COUNTY  
WISCONSIN  
RECEIVED AND RECORDED  
NOV 1 1971  
AT 3:15 O'CLOCK PM  
VOL 2 PAGE 153  
Sandra V. Lee  
Deputy, REGISTER OF DEEDS



Examined and Approved  
*Truman Smith* 10-26-71  
Burnett County Zoning Administrator

I HEREBY CERTIFY THAT I HAVE MADE A SURVEY ACCORDING TO THE DESCRIPTION FURNISHED TO ME AND THAT THE PLAT DRAWN ABOVE IS A TRUE REPRESENTATION OF THAT SURVEY.

*Anthony Thousand*  
ANTHONY THOUSAND  
MADISON, WISCONSIN

SCALE: 1" = 60'  
DATE: 7-26-71  
● IRON STAKE FOUND  
○ IRON STAKE PLACED  
NO. 4-5284


153

I, as authorized agent for Fuel Services Inc, in accordance with Ch. 292, Wis. Stats. and Ch. NR726 Wis. Adm. Code, certify the correct legal description for the property located at 30217 STH HWY 35, Danbury, Burnett County, Wisconsin, is accurately described as 'That parcel as set forth in Certified Survey Map, Volume 2, Page 153, as recorded in the office of the Register of Deeds for Burnett County 'Deed Record Vol. 423, Page 321.

By:   
Fuel Services Inc.

Date: 6-30-08

# DANBURY LOG CABIN STORE - FUEL SERVICES INC.

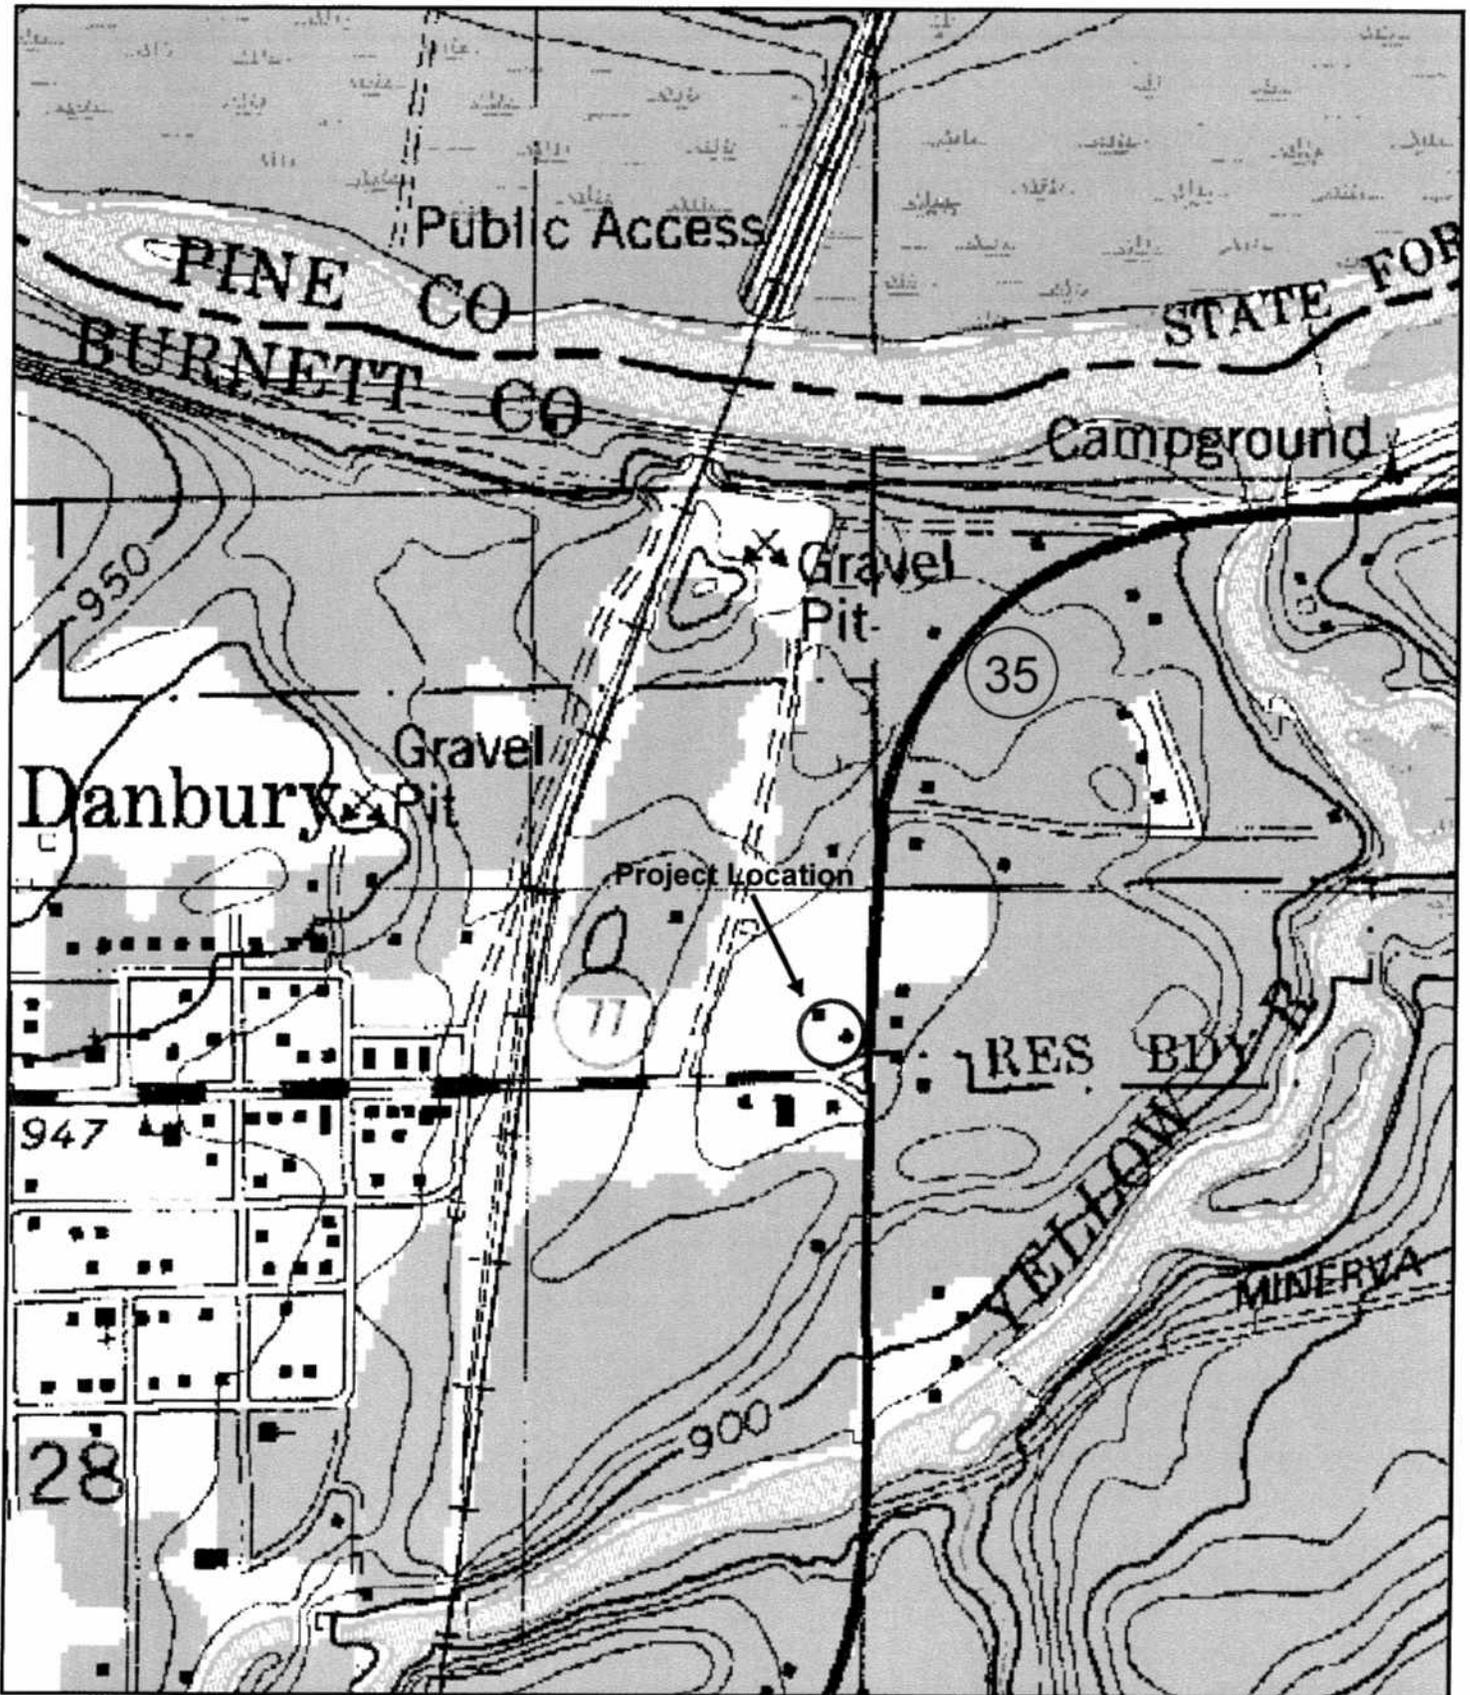

0 250 500 1,000 1,500 Feet

1983 Danbury East USGS 7.5 Minute Quadrangle



QUADRANGLE LOCATION



FIGURE 1

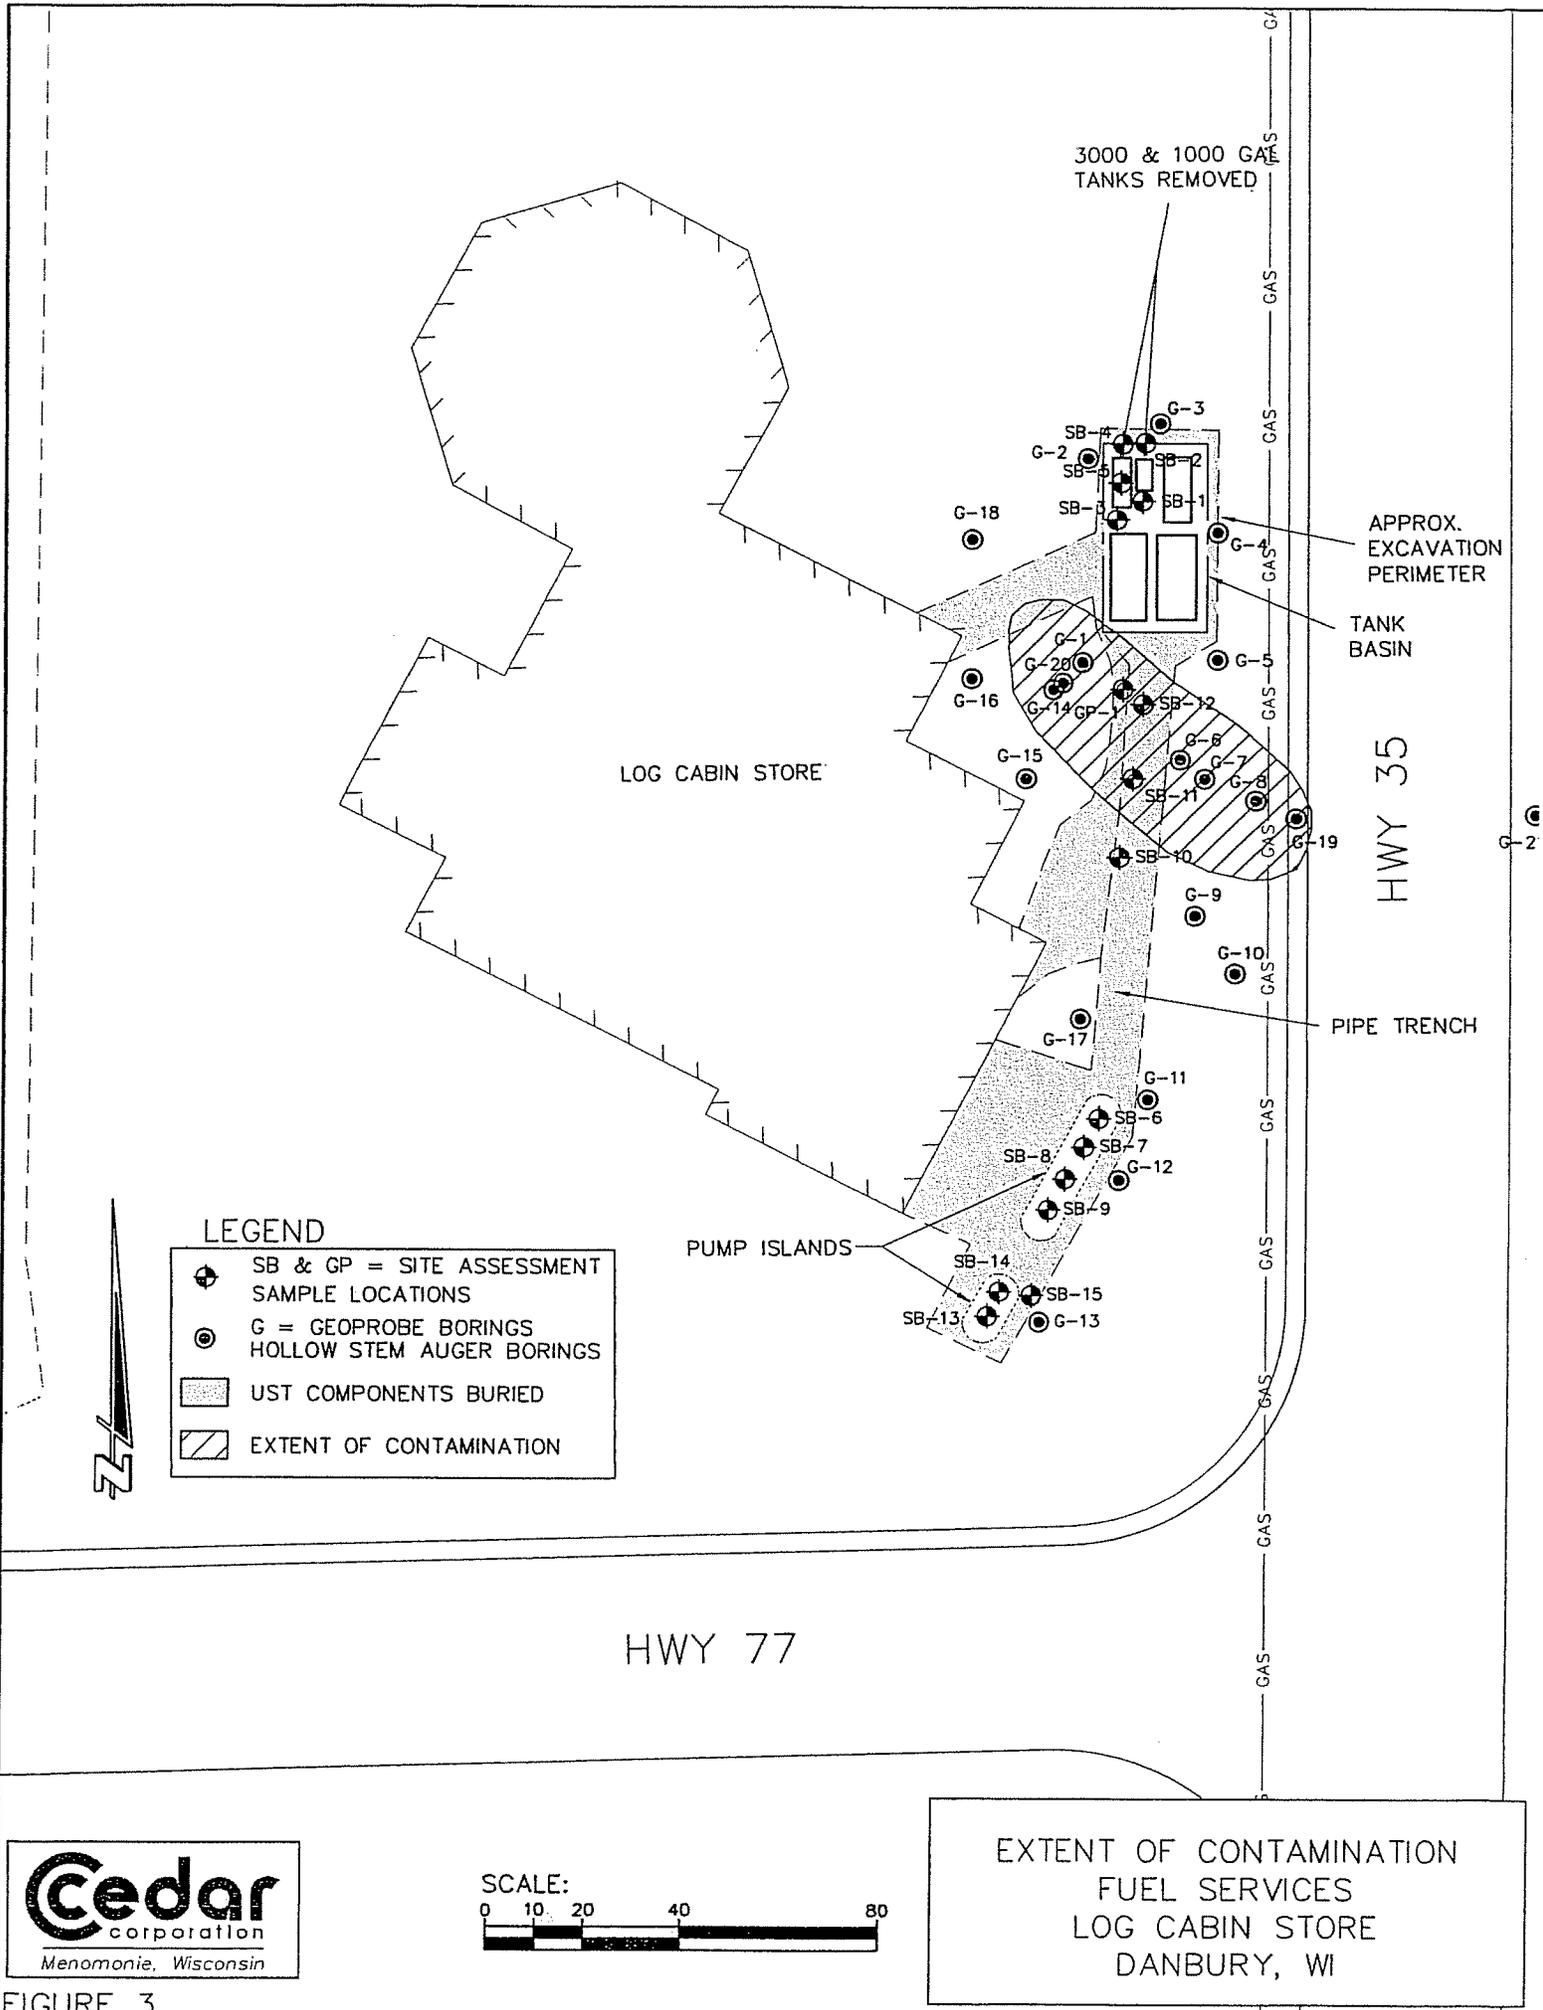


FIGURE 3


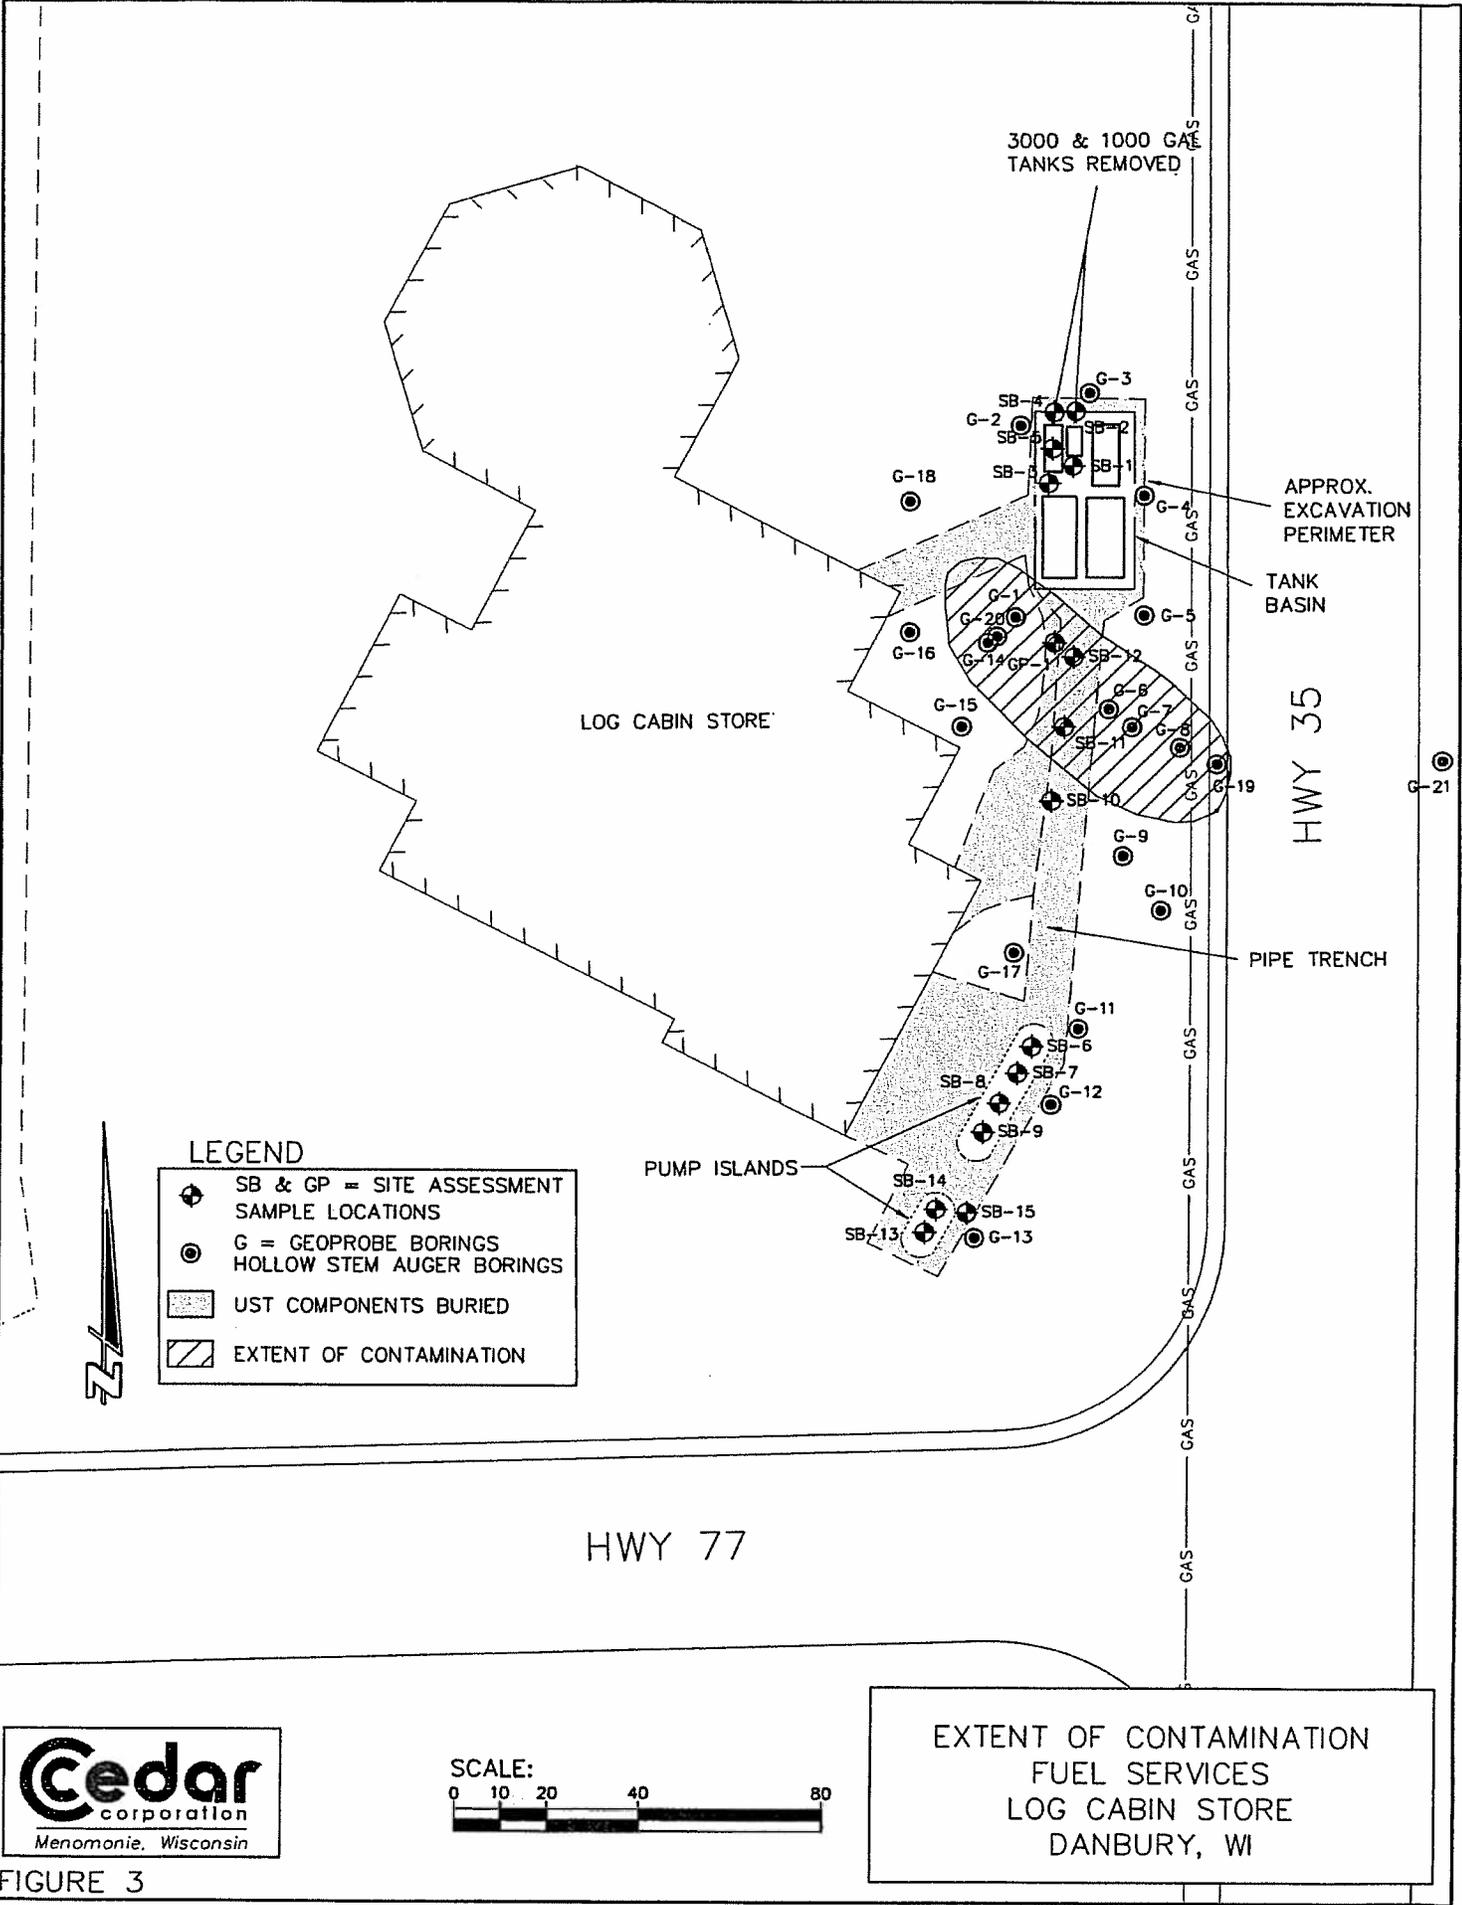


FIGURE 3

I:\Clients\Y2994\_Fuel Services Inc\007\_003\_Log Cabin Store\dwg\007\_xsec.dwg 2/12/2008 9:36:57 AM CST

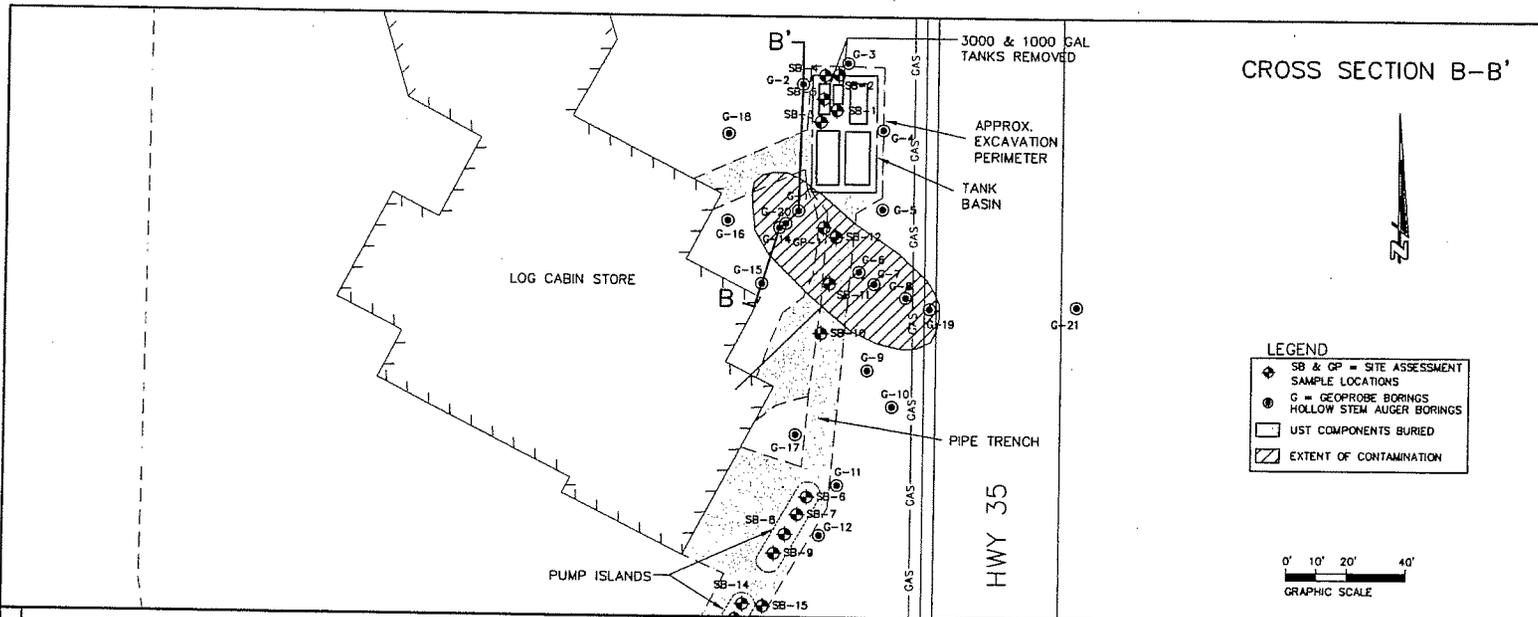

CROSS SECTION B-B'



- LEGEND**
- SB & GP = SITE ASSESSMENT SAMPLE LOCATIONS
  - G = GEOPROBE BORINGS HOLLOW STEM AUGER BORINGS
  - UST COMPONENTS BURIED
  - EXTENT OF CONTAMINATION

**ABBREVIATIONS**

F---Fine M---Medium C---Coarse  
 W---Weathered S---Sound

**MATERIAL SYMBOLS**

Topsoil	Silt	Sandstone
Sand	Peat	Limestone
Gravel	Clay	Igneous Rock

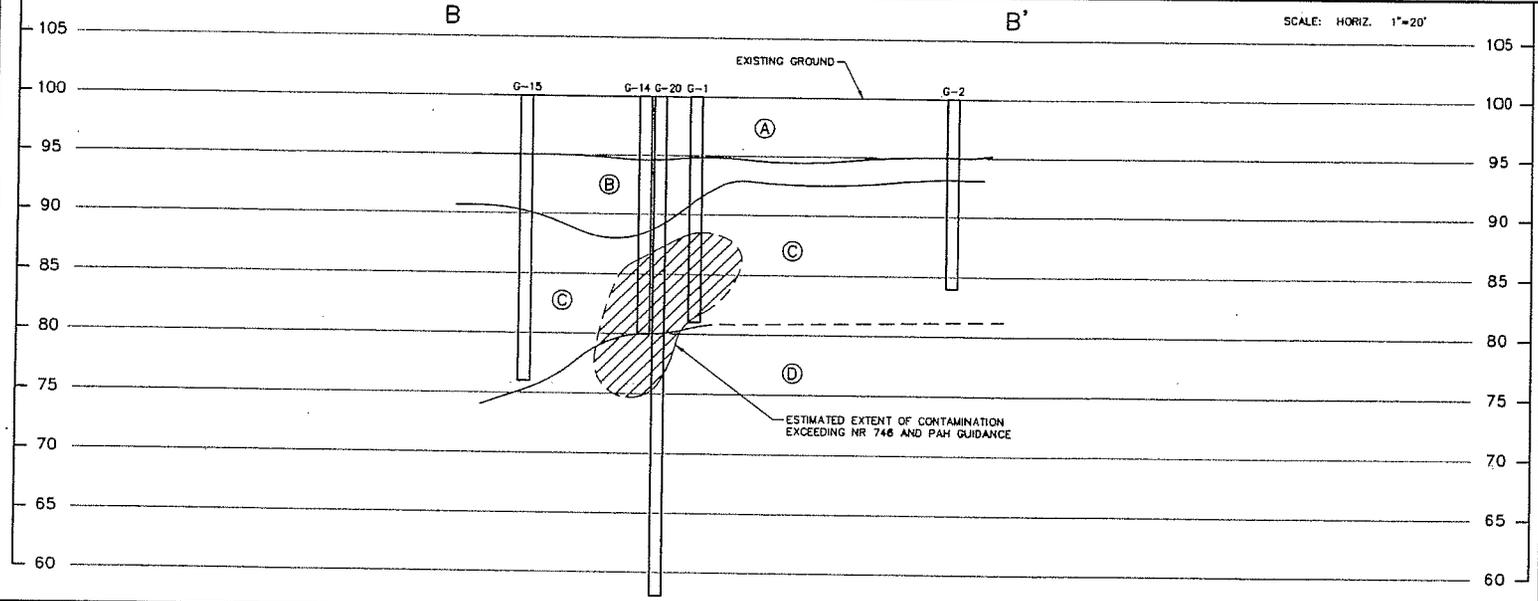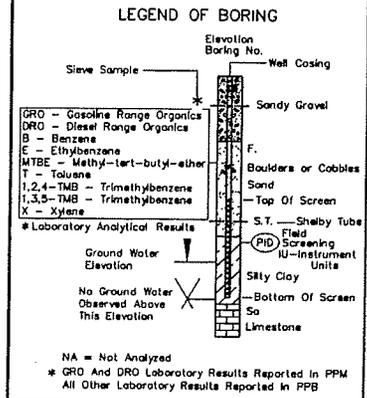

**GEOLOGIC LEGEND**

- (A) - FINE-MEDIUM, DARK-VERY DARK BROWN, SAND (USCS-SM)
- (B) - FINE-MEDIUM, REDISH BROWN, SAND (USCS-SM)
- (C) - MEDIUM, REDISH BROWN, POORLY-GRADED SAND (USCS-SP)
- (D) - FINE-MEDIUM, REDISH BROWN SAND (USCS-SM)

**Cedar Corporation**

604 Nelson Avenue  
 Manchester, Wisconsin 53473

715-235-8081  
 800-472-7372  
 715-233-3722  
 www.cedarcorp.com


engineers • architects • planners • environmental specialists  
 field surveys • landscape architects • interior designers

**FUEL SERVICES  
 LOG CABIN STORE  
 DANBURY, WI**

**CROSS SECTION B-B'  
 FIGURE 5**

Drawn By	PKF	Phone Checked	TB
Drawing File	1007_xsec.dwg	Job Number	2994-003

I:\Clients\F2994 Fuel Service Inc\007\_003 Log Cabin Store.dwg\007\_xsec.dwg 2/12/2008 9:31:09 AM CST

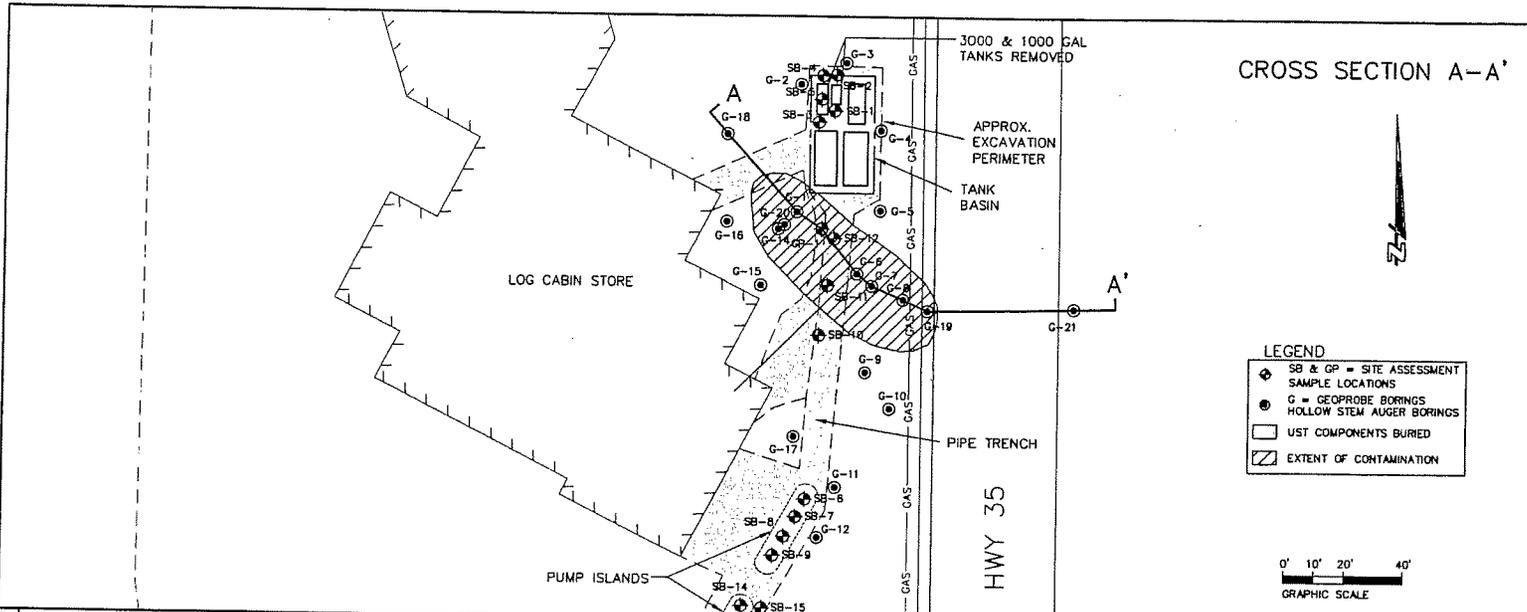

**ABBREVIATIONS**

F---Fine M---Medium C---Coarse  
 W---Weathered So---Sound


**MATERIAL SYMBOLS**

Topsoil Silt Sandstone  
 Sand Peat Limestone  
 Gravel Clay Igneous Rock

**LEGEND OF BORING**

Elevation Boring No. Well Casing  
 Sieve Sample Sandy Gravel  
 Boulders or Cobbles  
 Sand  
 Top Of Screen  
 S.T. Shelby Tube  
 Field  
 PID Screening Unit  
 Instrument Units  
 Silty Clay  
 Bottom Of Screen  
 So  
 Limestone

NA = Not Analyzed  
 GRO And DRO Laboratory Results Reported in PPM  
 All Other Laboratory Results Reported in PPB

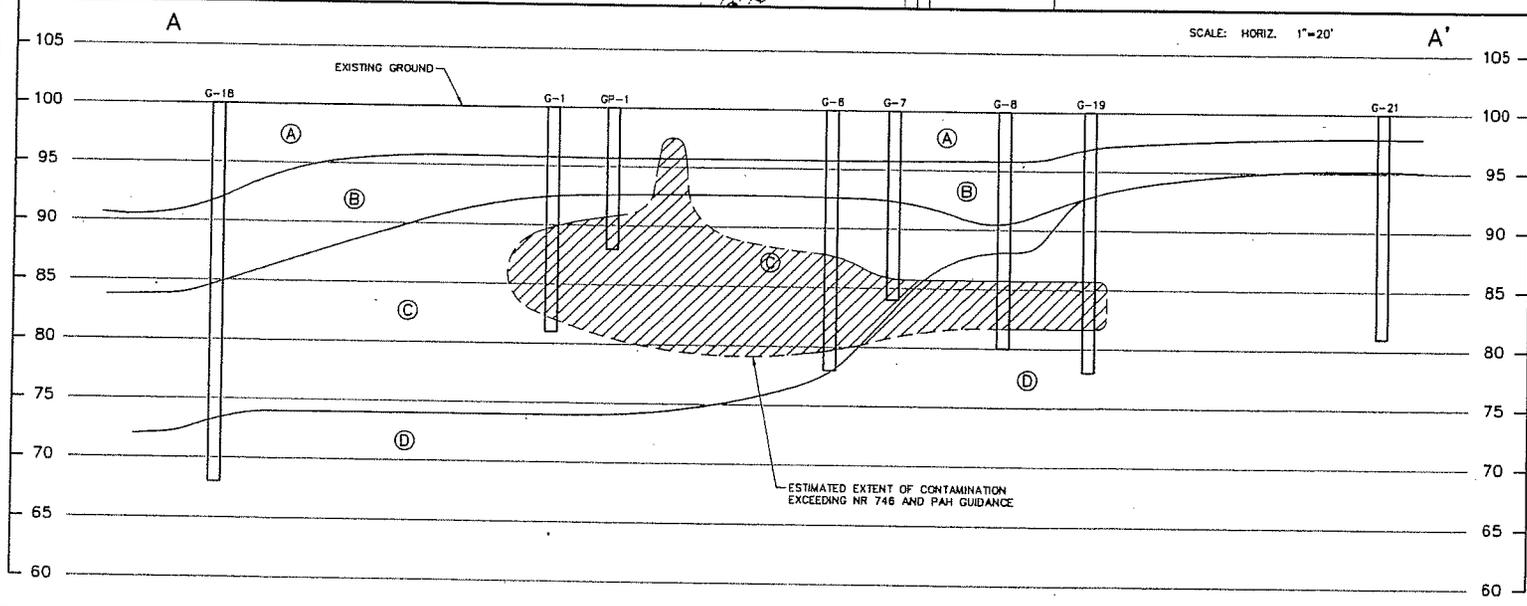

**GEOLOGIC LEGEND**

(A) FINE-MEDIUM, DARK-VERY DARK BROWN, SAND (USCS-SM)  
 (B) FINE-MEDIUM, REDISH BROWN, SAND (USCS-SM)  
 (C) MEDIUM, REDISH BROWN, POORLY-GRADED SAND (USCS-SP)  
 (D) FINE-MEDIUM, REDISH BROWN SAND (USCS-SM)

**Cedar Corporation**

604 9500 Avenue  
 Monroeville, Pa 15146

715-235-9091  
 800-472-2372  
 715-235-2727  
 Fax 715-235-2727  
 www.cedarcorp.com

**FUEL SERVICES  
 LOG CABIN STORE  
 DANBURY, VT**

**CROSS SECTION A-A'  
 FIGURE 4**

Drawn By: PKF  
 Checked: TB  
 Drawing File: 1007\_xsec.dwg  
 Job Number: 2994-003

**CONTAMINANTS OF CONCERN  
RESIDUAL SOIL SAMPLE ANALYTICAL RESULTS  
FUEL SERVICES DANBURY LOG CABIN  
DANBURY, WI**

			Lead mg/kg	Results reported in ug/Kg																	
Boring Name	Sample Depth	Sample Date		Benzene	E - Benzene	1,2-DCA	MTBE	Naphthalene	Toluene	1,2,4 TMB	1,3,5 TMB	Xylenes	Anthracene	Benzo (a) Anthracene	Fluor - anthene	Fluorene	1-M-Naphth- alene	2-M-Naphth- alene	Naphth- alene	Phenan- threne	Pyrene
Wis Adm. Code NR720, Table 1 & 2, Residual Contaminant Levels			50-500	5.5	2,900	5	NS	NS	1,500	NS	NS	4,100	3,000,000	17,000	500,000	100,000	23,000	20,000	400	1,800	8,700,000
Wis Adm. Code NR746.06 Table 1, Residual Petroleum Product			NS	8,500	4,600	600	NS	2,700	38,000	83,000	11,000	42,000	5,000,000	88	600,000	600,000	1,100,000	600,000	20,000	18,000	500,000
Wis Adm. Code NR746.06 Table 2, Direct Contact			NS	1,100	NS	540	NS	NS	NS	NS	NS	NS	NS	NS	NS	NS	NS	NS	NS	NS	NS
G1	4'	7/10/2007	<4.1	<25	<25	<25	<25	<51	<25	<25	<25	<87									
G1	14'	7/10/2007	<4.1	<260	<260		<260	<b>4,500</b>	<260	17,000	<b>16,000</b>	1,200	99	67	190	<51	21,000	<b>37,000</b>	<b>4,500</b>	170	380
G1	19'	7/10/2007		<28	<28	<28	<28	<55	<28	<28	<28	<94									
G2	4'	7/10/2007		<26	<26		<26		<26	<26	<26	<77									
G2	16'	7/10/2007		<26	<26		<26		<26	<26	<26	<78									
G3	4'	7/10/2007		<26	<26		<26		<26	<26	<26	<78									
G3	16'	7/10/2007	<4.1	<26	<26		<26		<26	<26	<26	<78									
G4	4'	7/10/2007		<26	<26		<26		<26	<26	<26	<77									
G4	16'	7/10/2007		<26	<26		<26		<26	<26	<26	<79									
G5	4'	7/10/2007		<25	<25	<25	<25	<51	<25	<25	<25	<87									
G5	16'	7/11/2007	<4.2	<26	<26	<26	<26	<52	<26	<26	<26	<88	<5.2	<5.2	<10	<10	<5.2	<26	<31	<5.2	<5.2
G6	4'	7/10/2007		<26	<26	<26	<26	<51	<26	<26	<26	<87									
G6	18'	7/10/2007	4.2	<130	<130		<130	<b>17,000</b>	<130	43,000	<b>14,000</b>	8,500	100	36	350	620	10,000	<b>23,000</b>	<b>17,000</b>	240	290
G6	22'	7/10/2007		<26	<26	<26	<26	83	<26	250	88	<88									
G7	4'	7/10/2007		<26	<26	<26	<26	<51	<26	<26	<26	<87									
G7	16'	7/10/2007	<4.1	<260	<260		<260	<b>18,000</b>	<260	75,000	<b>24,000</b>	20,000	94	<26	340	520	11,000	<b>24,000</b>	<b>18,000</b>	180	270
G8	4'	7/10/2007		<27	<27	<27	<27	<54	<27	<27	<27	<92									
G8	16'	7/10/2007	13	<520	<520		<520	<b>16,000</b>	<520	<b>92,000</b>	<b>34,000</b>	18,000	84	79	310	770	9,700	16,000	<b>15,000</b>	140	240
G8	20'	7/10/2007		<26	<26	<26	<26	<51	<26	34	<26	<87									
G9	4'	7/10/2007		<28	<28	<28	<28	<57	<28	<28	<28	<96									
G9	18'	7/10/2007	<4.2	<52	<52		<52	2,600	<52	21,000	9,900	2,100	62	61	190	530	4,400	4,000	<b>2,600</b>	81	190
G9	20'	7/10/2007		<26	<26	<26	<26	<52	<26	33	<26	<89									
G10	4'	7/11/2007		<27	<27	<27	<27	<55	<27	<27	<27	<93									
G10	16'	7/11/2007	<4.2	<26	<26	<26	<26	<52	<26	<26	<26	<88	<5.2	<5.2	<10	<10	<5.2	<26	<31	<5.2	<5.2
G11	4'	7/11/2007		<26	<26		<26		<26	<26	<26	<79									
G11	18'	7/11/2007		<26	<26		<26		<26	<26	<26	<78									
G12	4'	7/11/2007		<26	<26		<26		<26	<26	<26	<78									
G12	16'	7/11/2007		<26	<26		<26		<26	<26	<26	<78									
G13	4'	7/11/2007		<26	<26		<26		<26	<26	<26	<78									
G13	16'	7/11/2007	10	<27	<27		<27		<27	<27	<27	<80									
G14	4'	7/11/2007		<26	<26	<26	<26	<51	<26	<26	<26	<87									
G14	20'	7/11/2007	<4.2	<260	<260	<260	<260	<b>16,000</b>	<260	72,000	<b>55,000</b>	25,000	140	130	410	<53	12,000	<b>21,000</b>	<b>7,400</b>	240	380
G15	4'	7/11/2007		<26	<26	<26	<26	<53	<26	<26	<26	<90									
G15	24'	7/11/2007	<4.1	<26	<26	<26	<26	53	<26	130	43	170						490	150		
G16	20'	7/11/2007	<4.1	<26	<26	<26	<26	<52	<26	<26	<26	<88	<5.2	<5.2	<10	<10	<31	<26	<31	<5.2	<5.2
G17	4'	7/11/2007		<27	<27	<27	<27	<54	<27	<27	<27	<93									
G17	20'	7/11/2007	<4.2	<26	<26	<26	<26	<52	<26	<26	<26	<88	<5.2	11	<10	<10	<31	<26	<31	<5.2	<5.2
G18	4'	10/15/2007	<4.1	<26	<26	<26	<26	<51	<26	<26	<26	<87	<5.2	<5.2	<10	<10	<31	<26	<31	<5.2	<5.2
G18	20'	10/15/2007	<4.2	<26	<26	<26	<26	<52	<26	<26	<26	<89	<5.2	<5.2	<10	<10	<31	<26	<31	<5.2	<5.2
G18	28'	10/15/2007	<4.9	<30	<30	<30	<30	<61	<30	<30	<30	<100	<6.1	<6.1	<12	<12	<36	<36	<30	<6.1	<6.1
G19	4'	10/16/2007	<4.2	<26	<26	<26	<26	<52	<26	<26	<26	<89	<5.2	<5.2	<10	<10	<31	<26	<31	<5.2	<5.2
G19	12'	10/16/2007	<4.2	<130	<130	<130	<130	<b>4,200</b>	<130	12,000	4,800	750	<5.3	<5.3	<10	<10	<32	<26	<32	<5.3	<5.3
G19	22'	10/16/2007	<4.2	<26	<26	<26	<26	<52	<26	33	<26	<89	<5.2	<5.2	<10	<10	<31	<26	<31	<5.2	<5.2
G20	24'	10/16/2007	<4.1	<130	<130	<130	<130	<b>3,700</b>	<130	20,000	<b>19,000</b>	8,500	250	57	700	940	17,000	<b>32,000</b>	<b>7,000</b>	530	490
G20	36'	10/16/2007	<5.1	<32	<32	<32	<32	<63	<32	<32	<32	<110	<6.3	<6.3	<13	<13	<6.3	<38	<32	<6.3	<6.3
G20	42'	10/16/2007	<4.9	<30	<30	<30	<30	<61	<30	<30	<30	<100	<6.1	<6.1	<12	<12	<6.1	<36	<30	<6.1	<6.1
G21	4'	10/16/2007	<4.2	<26	<26	<26	<26	<53	<26	<26	<26	<90	<5.3	<5.3	<10	<10	<32	<26	<32	<5.3	<5.3
G21	17'	10/16/2007	<4.4	<27	<27	<27	<27	<55	<27	<27	<27	<93	<5.5	<5.5	<11	<11	<33	<27	<33	<5.5	<5.5

June 12, 2008

Log Cabin Store  
Mr. Gregory Wade and Mrs. Mary Wade  
30217 STH HWY 35  
Danbury, WI 54830

RE: Notification of Existing Soil Groundwater Contamination  
Beneath Log Cabin Store Property  
Danbury, Burnett County, Wisconsin

Dear Mr. and Mrs. Wade:

I have completed an environmental investigation and remediation at the Log Cabin Store at 30217 STH Highway 35 in Danbury, WI. In accordance with the conditions for case closure Wis. Admin. Code NR726, I am required to notify you as current property owner.

Soil contamination that appears to have originated on the property located at 30217 STH Highway 35 is currently present on your property. The levels of petroleum contamination in the soil on your property are above the State ground water enforcement standards found in Chapter NR726, Wisconsin Administrative Code. However, the environmental consultants who have investigated this contamination have determined that the soil contamination is not considered a direct contact threat. I believe that maintaining an impervious cap over the soil contamination will avoid direct contact threat and I will be requesting that the Department of Natural Resources accept direct contact as the final remedy for this site and grant case closure. Closure means that the Department will not be requiring any further investigation or clean-up to be taken, other than the reliance on natural attenuation.

Neither you nor any subsequent owner of your property will be held responsible for investigation or cleanup of this ground water contamination, as long as you and any subsequent owners comply with the requirements of Section 292.13, Wisconsin Statutes, including allowing access to your property for investigation or cleanup if access is required. To obtain a copy of the Department of Natural Resources' publication #RR-589, Fact Sheet 10: Guidance for Dealing with Properties Affected by Off-Site Contamination," you may visit <http://www.dnr.state.wi.us/org/aw/rr/archives/pubs/RR589.pdf> or call 608-267-3859.

The Department of Commerce will not review my final closure request for at least 30 days after the date of this letter. As an affected property owner, you have the right to contact the Department to provide any technical information that you may have that indicates that closure should not be granted at this site. If you would like to submit any information to the Wisconsin Department of Natural Resources that is relevant to the closure request, you should mail that information to: Wisconsin Department of Commerce, Will Myers, 200 W Washington Avenue, P.O. Box 8044, Madison, WI 53707-8044.

If this case is closed, the property will be listed on the Department of Natural Resources' geographic information system (GIS Registry) of Closed Remediation Sites. The information on the GIS Registry includes maps showing the location of properties in Wisconsin where soil contamination above Chapter NR746 Enforcement Standards was found at the time that the case was closed. This GIS Registry will be available to the general public on the Department of Natural Resources internet web site. Please review the enclosed legal description of your property, and notify me within the next 30 days if the legal description is incorrect.

Once the Department makes a decision on my closure request, it will be documented in a letter. If the Department grants closure, you may obtain a copy of this letter by requesting a copy from me, by writing to the agency address given above or by accessing the DNR GIS Registry of Closed Remediation Sites on the internet at <http://www.dnr.wi.gov/org/aw/rr/gis/index.htm>. A copy of the closure letter is included as part of the site file on the GIS Registry of Closed Remediation Sites.

Should you or any subsequent property owner wish to construct or reconstruct a well on your property, special well construction standards may be necessary to avoid the area of soil contamination. Any well driller who proposes to construct the well on your property in the future will first need to obtain approval from a regional water supply specialist in the DNR's Drinking Water and Groundwater program. The well construction application, form 3300-254, is on the internet at <http://www.dnr.state.wi.us/org/water/dwg/3300254.pdf> or may be accessed through the GIS Registry web address in the preceding paragraph.

If you need more information, you may contact me at 377 E. Park Avenue, Chippewa Falls, WI 54729, 715-723-1701; Cedar Corporation (Scott McCurdy), my environmental consultant at 604 Wilson Avenue, Menomonie, WI 54751, 715-235-9081; or you may contact the Department of Commerce Project Manager (Will Myers) at 201 W Washington Avenue, P.O. Box 8044, Madison, WI 53707-8044, 608-261-7718.

Sincerely,



FUEL SERVICES  
John Salden

June 12, 2008

Joint Water Quality Commission and  
Danbury Area Chamber of Commerce  
P.O. Box 127  
Danbury, WI 54830

RE: Notification of Existing Contamination in the Right-of-Way  
Beneath HWY 35/77  
Danbury, Burnett County, Wisconsin

Dear To Whom it may concern:

Fuel Services, Inc. has completed an environmental investigation and remediation at the Log Cabin Store at 30217 STH Highway 35 in Danbury, WI. In accordance with the conditions for case closure Wis. Admin. Code NR726, Fuel Services, Inc. is required to notify Danbury that soil contamination exists beneath the right-of-way of Highway 35/77.

Soil contamination originated from the Log Cabin Store property and has migrated beneath Highway 35/77 right-of-way. The levels of petroleum contamination in the soil beneath the right-of-way are above the State ground water enforcement standards found in Chapter NR746, Wisconsin Administrative Code. However, the environmental consultants who have investigated this contamination have determined that the soil contamination is not considered a direct contact threat. I believe that maintaining an impervious cap over the oil contamination will avoid direct contact threat and I will be requesting that the Department of Commerce accept direct contact as the final remedy for this site and grant case closure. Closure means that the Department will not be requiring any further investigation or clean-up to be taken, other than the reliance on natural attenuation.

Since the source of soil contamination is not on your property, neither you nor any subsequent owner of your property will be held responsible for investigation or clean-up of this ground water contamination, as long as you and any subsequent owners comply with the requirements of Section 292.13, Wisconsin Statutes, including allowing access to your property for investigation or clean-up if access is required. For further information on the requirements of Section 292.13, Wisconsin Statutes, you may call 800-367-6076 for calls originating in Wisconsin to obtain a copy of the Department of Natural Resources' publication #RR-589, Fact Sheet 10: Guidance for Dealing with Properties Affected by Off-Site Contamination, a copy of which is attached.

The Department of Commerce will not review my final closure request for at least 30 days after the date of this letter. As an affected property owner, you have the right to contact the Department to provide any technical information that you may have that indicates that closure should not be granted at this site. If you would like to submit any information to the Wisconsin

Department of Commerce that is relevant to the closure request, you should mail that information to: Will Myers, Wisconsin Department of Commerce 608-261-7718, 201 W Washington Avenue, P.O. Box 8044, Madison, WI 53707-8044.

If this case is closed the property will be listed on the Department of Natural Resources' geographic information system (GIS Registry) of Closed Remediation Sites. The information on the GIS Registry includes maps showing the location of properties in Wisconsin where soil contamination above Chapter NR746 Enforcement Standards was found at the time that the case was closed. The GIS Registry is available to the general public on the Department of Natural Resources internet web site.


Once the Department makes a decision on my closure request, it will be documented in a letter. If the Department grants closure, you may obtain a copy of this letter by requesting a copy from Fuel Service, Inc. by writing to us at the address given below or by accessing the DNR GIS Registry of Closed Remediation Sites on the internet at: [www.dnr.state.wi.us/org/at/et/geo/gwur](http://www.dnr.state.wi.us/org/at/et/geo/gwur). A copy of the closure letter is included as part of the site file on the GIS Registry of Closed Remediation Sites.

Should you or any subsequent property owner wish to construct or reconstruct a well on your property, special well construction standards may be necessary to protect the well from the area of soil contamination. Any well driller who proposes to construct the well on your property in the future will first need to call the Digger's Hotline (800-242-8511) if your property is located outside the service in the municipally owned water system, or contact the Drinking Water program within the designated service area of a municipally owned water system, to determine if there is a need for special well construction standards.

If you need more information, you may contact me at 377 E Park Avenue, Chippewa Falls, WI 54729, 715-723-1701; Cedar Corporation (Scott McCurdy), my environmental consultant, at 604 Wilson Avenue, Menomonie, WI 54751, 715-235-9081; or you may contact the Department of Commerce Project Manager (Will Myers) at 201 W Washington Avenue, P.O. Box 8044, Madison, WI 53707-8044, 608-261-7718.

Sincerely,

FUEL SERVICES, INC.

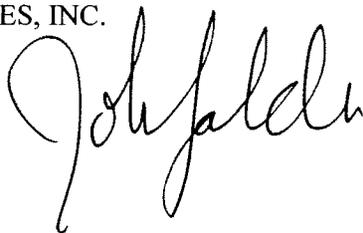A handwritten signature in black ink that reads "John Salden". The signature is written in a cursive style with a large, looping initial "J".

John Salden

June 12, 2008

Burnett County Highway Department  
Bob Morehouse, Highway Commissioner  
8150 St Hwy 70  
Siren, WI 54872

RE: Notification of Existing Contamination in the Right-of-Way  
Beneath HWY 35/77  
Danbury, Burnett County, Wisconsin

Dear To Whom it may concern:

Fuel Services, Inc. has completed an environmental investigation and remediation at the Log Cabin Store at 30217 STH Highway 35 in Danbury, WI. In accordance with the conditions for case closure Wis. Admin. Code NR726, Fuel Services, Inc. is required to notify Danbury that soil contamination exists beneath the right-of-way of Highway 35/77.

Soil contamination originated from the Log Cabin Store property and has migrated beneath Highway 35/77 right-of-way. The levels of petroleum contamination in the soil beneath the right-of-way are above the State ground water enforcement standards found in Chapter NR746, Wisconsin Administrative Code. However, the environmental consultants who have investigated this contamination have determined that the soil contamination is not considered a direct contact threat. I believe that maintaining an impervious cap over the oil contamination will avoid direct contact threat and I will be requesting that the Department of Commerce accept direct contact as the final remedy for this site and grant case closure. Closure means that the Department will not be requiring any further investigation or clean-up to be taken, other than the reliance on natural attenuation.

Since the source of soil contamination is not on your property, neither you nor any subsequent owner of your property will be held responsible for investigation or clean-up of this ground water contamination, as long as you and any subsequent owners comply with the requirements of Section 292.13, Wisconsin Statutes, including allowing access to your property for investigation or clean-up if access is required. For further information on the requirements of Section 292.13, Wisconsin Statutes, you may call 800-367-6076 for calls originating in Wisconsin to obtain a copy of the Department of Natural Resources' publication #RR-589, Fact Sheet 10: Guidance for Dealing with Properties Affected by Off-Site Contamination, a copy of which is attached.

The Department of Commerce will not review my final closure request for at least 30 days after the date of this letter. As an affected property owner, you have the right to contact the Department to provide any technical information that you may have that indicates that closure should not be granted at this site. If you would like to submit any information to the Wisconsin

Department of Commerce that is relevant to the closure request, you should mail that information to: Will Myers, Wisconsin Department of Commerce 608-261-7718, 201 W Washington Avenue, P.O. Box 8044, Madison, WI 53707-8044.

If this case is closed the property will be listed on the Department of Natural Resources' geographic information system (GIS Registry) of Closed Remediation Sites. The information on the GIS Registry includes maps showing the location of properties in Wisconsin where soil contamination above Chapter NR746 Enforcement Standards was found at the time that the case was closed. The GIS Registry is available to the general public on the Department of Natural Resources internet web site.

Once the Department makes a decision on my closure request, it will be documented in a letter. If the Department grants closure, you may obtain a copy of this letter by requesting a copy from Fuel Service, Inc. by writing to us at the address given below or by accessing the DNR GIS Registry of Closed Remediation Sites on the internet at: [www.dnr.state.wi.us/org/at/et/geo/gwur](http://www.dnr.state.wi.us/org/at/et/geo/gwur). A copy of the closure letter is included as part of the site file on the GIS Registry of Closed Remediation Sites.

Should you or any subsequent property owner wish to construct or reconstruct a well on your property, special well construction standards may be necessary to protect the well from the area of soil contamination. Any well driller who proposes to construct the well on your property in the future will first need to call the Digger's Hotline (800-242-8511) if your property is located outside the service in the municipally owned water system, or contact the Drinking Water program within the designated service area of a municipally owned water system, to determine if there is a need for special well construction standards.

If you need more information, you may contact me at 377 E Park Avenue, Chippewa Falls, WI 54729, 715-723-1701; Cedar Corporation (Scott McCurdy), my environmental consultant, at 604 Wilson Avenue, Menomonie, WI 54751, 715-235-9081; or you may contact the Department of Commerce Project Manager (Will Myers) at 201 W Washington Avenue, P.O. Box 8044, Madison, WI 53707-8044, 608-261-7718.

Sincerely,

FUEL SERVICES, INC.

John Salden

A handwritten signature in black ink, appearing to read "John Salden", written in a cursive style.

**SENDER: COMPLETE THIS SECTION**

- Complete items 1, 2, and 3. Also complete item 4 if Restricted Delivery is desired.
- Print your name and address on the reverse so that we can return the card to you.
- Attach this card to the back of the mailpiece, or on the front if space permits.

1. Article Addressed to:

Log Cabin Store  
30217 Stn Hwy 35  
Dunbury, WI 54830

2. Article Number  
(Transfer from service label)

7007 3020 0001 5232 6987

PS Form 3811, February 2004

Domestic Return Receipt

**COMPLETE THIS SECTION ON DELIVERY**

A. Signature

X Vivian Slatke  Agent  Addressee

B. Received by (Printed Name)

VIVIAN SLATKE

C. Date of Delivery

7/8/08

D. Is delivery address different from item 1?  Yes  
If YES, enter delivery address below:  No

3. Service Type

- Certified Mail  Express Mail
- Registered  Return Receipt for Merchandise
- Insured Mail  C.O.D.

4. Restricted Delivery? (Extra Fee)

Yes

102595-02-M-1540


U.S. Postal Service™  
**CERTIFIED MAIL™ RECEIPT**  
(Domestic Mail Only; No Insurance Coverage Provided)

For delivery information visit our website at [www.usps.com](http://www.usps.com)

DUNBURY, WI 54830

**OFFICIAL USE**

Postage	\$ 0.42	0077
Certified Fee	\$ 2.70	
Return Receipt Fee (Endorsement Required)	\$ 2.30	
Restricted Delivery Fee (Endorsement Required)	\$ 0.00	
<b>Total Postage &amp; Fees</b>	<b>\$ 5.42</b>	

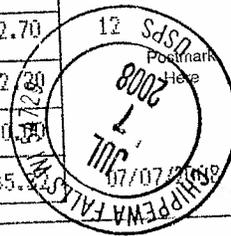

Sent To  
Log Cabin Store  
Street, Apt. No.,  
or PO Box No. 30217 Stn Hwy 35  
City, State, ZIP+4  
Dunbury, WI 54830

PS Form 3800, August 2005

See Reverse for Instructions

7007 3020 0001 5232 6987

SENDER: COMPLETE THIS SECTION		COMPLETE THIS SECTION ON DELIVERY	
<ul style="list-style-type: none"> <li>Complete items 1, 2, and 3. Also complete item 4 if Restricted Delivery is desired.</li> <li>Print your name and address on the reverse so that we can return the card to you.</li> <li>Attach this card to the back of the mailpiece, or on the front if space permits.</li> </ul>		<p>A. Signature <input checked="" type="checkbox"/> Agent <input type="checkbox"/> Addressee</p> <p>B. Received by (Printed Name) <input type="checkbox"/> Agent George Corvello</p> <p>C. Date of Delivery 7/8/08</p> <p>D. Is delivery address different from item 1? <input type="checkbox"/> Yes If YES, enter delivery address below: <input type="checkbox"/> No</p>	
<p>1. Article Addressed to:</p> <p>Joint Water Quality Com. P.O. Box 127 Danbury, WI 54830</p>		<p>3. Service Type</p> <p><input checked="" type="checkbox"/> Certified Mail <input type="checkbox"/> Express Mail</p> <p><input type="checkbox"/> Registered <input type="checkbox"/> Return Receipt for Merchandise</p> <p><input type="checkbox"/> Insured Mail <input type="checkbox"/> C.O.D.</p>	
<p>2. Article Number</p> <p>(Transfer from service label)</p>		<p>7007 3020 0001 5232 6994</p>	
<p>PS Form 3811, February 2004</p>		<p>Domestic Return Receipt</p>	

102595-02-M-1540

U.S. Postal Service  
**CERTIFIED MAIL RECEIPT**  
(Domestic Mail Only; No Insurance Coverage Provided)

For delivery information visit our website at [www.usps.com](http://www.usps.com)

DANBURY, WI 54830

**OFFICIAL USE**

Postage	\$	\$0.42
Certified Fee	\$	\$2.00
Return Receipt Fee (Endorsement Required)	\$	\$2.00
Restricted Delivery Fee (Endorsement Required)	\$	\$0.00
<b>Total Postage &amp; Fees</b>	<b>\$</b>	<b>\$5.32</b>

Postmark Here: JUL 12 2008 CHIPPewa Falls, WI 54729

Sent To: Joint Water Quality Commission  
Street, Apt. No., or PO Box No.: P.O. Box 127  
City, State, ZIP+4: Danbury, WI 54830

PS Form 3840, August 2006 See Reverse for Instructions

7007 3020 0001 5232 6994

**SENDER: COMPLETE THIS SECTION**

- Complete items 1, 2, and 3. Also complete item 4 if Restricted Delivery is desired.
- Print your name and address on the reverse so that we can return the card to you.
- Attach this card to the back of the mailpiece, or on the front if space permits.

1. Article Addressed to:  
 Burnett Cty Hwy Dept.  
 8150 St. Hwy 70  
 Siren, WI 54872

**COMPLETE THIS SECTION ON DELIVERY**

A. Signature  
 X *C Ingalls*  Agent  
 Addressee

B. Received by (Printed Name) *C Ingalls* C. Date of Delivery  
 7-8-08

D. Is delivery address different from item 1?  Yes  
 If YES, enter delivery address below:  No

3. Service Type  
 Certified Mail  Express Mail  
 Registered  Return Receipt for Merchandise  
 Insured Mail  C.O.D.

4. Restricted Delivery? (Extra Fee)  Yes

2. Article Number  
 (Transfer from service label) 7007 3020 0001 5232 7007

PS Form 3811, February 2004

Domestic Return Receipt

102595-02-M-1540


7007 3020 0001 5232 7007

**U.S. Postal Service**  
**CERTIFIED MAIL™ RECEIPT**  
 (Domestic Mail Only; No Insurance Coverage Provided)

For delivery information visit our website at [www.usps.com](http://www.usps.com)

SENT BY MAIL 54872  
**OFFICIAL USE**

Postage	\$ 00.42	0077
Certified Fee	\$ 02.70	
Return Receipt Fee (Endorsement Required)	\$ 02.20	
Restricted Delivery Fee (Endorsement Required)	\$ 00.00	
<b>Total Postage &amp; Fees</b>	<b>\$ 05.32</b>	

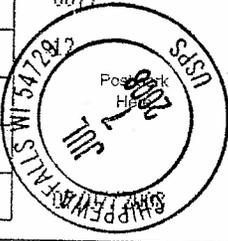

Sent To  
 Burnett Cty Hwy Dept./Bob Movehouse  
 Street, Apt. No.,  
 or PO Box No. 8150 St. Hwy 70  
 City, State, ZIP+4  
 Siren, WI 54872

PS Form 3800, August 2005

See Reverse for Instructions

**Tina Barone**

**From:** TeBeest, Sharlene [sharlene.tebeest@dot.state.wi.us]  
**Sent:** Monday, July 14, 2008 8:59 AM  
**To:** Tina Barone  
**Subject:** RE: Notification of Contamination within Right of Way

Thank you Tina,  
I've received the notification for the Log Cabin Store site mentioned below. Please keep a copy of this e-mail for your records.

Shar

Sharlene Te Beest  
Hazardous Materials Specialist  
Wisconsin Department of Transportation, Bureau of Equity and Environmental Services  
Phone: 608-266-1476; Fax: 608-266-7818; Cell: 608-692-4546  
Address: WISDOT- BEES; PO Box 7965; Room 451 HFSTB; Madison, WI 53707-7965

-----Original Message-----

**From:** Tina Barone [mailto:tina.barone@cedarcorp.com]  
**Sent:** Monday, July 14, 2008 6:09 AM  
**To:** sharlene.tebeest@dot.state.wi.us  
**Subject:** Notification of Contamination within Right of Way

County: Burnett  
Highway: 35/77  
Site name: Log Cabin Store  
Site Address: 30217 STH HWY 35  
BRRTS #: 03-07-0175088  
Commerce #: 54830-9222-17  
WFID #: None  
Owner's Name: Fuel Services, Inc.  
Owner's Address: 377 E Park Avenue, Chippewa Falls, WI 54729  
Consulting Firm: Cedar Corporation  
Consulting Firm Contact: Scott McCurdy  
Consulting Firm Address: 604 Wilson Avenue, Menomonie, WI 54751  
Consultant Phone: 715-235-9081  
Consultant Fax: 715-235-2727  
Consultant e-mail: [scott.mccurdy@cedarcorp.com](mailto:scott.mccurdy@cedarcorp.com)  
Soil contamination: yes  
Depth: 21 feet  
Vertical Extent: 2-27 feet  
Groundwater contamination: no  
Depth to Water Table: 50-60 feet  
Description of contamination: 653 cubic yards of soil contaminated that exceed NR 746 Table 1 values and PAH guidance groundwater pathway RCLS for 2-methylnaphthalene, naphthalene, TMBs, and xylenes  
Brief Description of Cleanup Activity: When 2 USTs were removed and dispensers and associated piping was upgraded, petroleum contamination was discovered. 18 soil samples were collected below the USTs and piping. 21 soil borings were completed by Cedar Corporation as well as sampling of the potable well at the store in order to identify extent of contamination. Groundwater contamination was not identified. Contaminated soil is covered by asphalt.  
No groundwater plume map is attached as monitoring wells were not constructed on site but the flow is believed to be northerly

7/14/2008

A soil contamination map is attached as figure 3.

*Tina Barone*

**CEDAR CORPORATION**

604 Wilson Avenue

Menomonie, WI 54751

800-472-7372

715-235-2727 FAX

715-232-5771 DESK

[tina.barone@cedarcorp.com](mailto:tina.barone@cedarcorp.com)

**Tina Barone**

---

**To:** sharlene.tebeest@dot.state.wi.us  
**Subject:** Notification of Contamination within Right of Way  
**Attachments:** Figure 3.pdf

County: Burnett  
Highway: 35/77  
Site name: Log Cabin Store  
Site Address: 30217 STH HWY 35  
BRRTS #: 03-07-0175088  
Commerce #: 54830-9222-17  
WFID #: None  
Owner's Name: Fuel Services, Inc.  
Owner's Address: 377 E Park Avenue, Chippewa Falls, WI 54729  
Consulting Firm: Cedar Corporation  
Consulting Firm Contact: Scott McCurdy  
Consulting Firm Address: 604 Wilson Avenue, Menomonie, WI 54751  
Consultant Phone: 715-235-9081  
Consultant Fax: 715-235-2727  
Consultant e-mail: [scott.mccurdy@cedarcorp.com](mailto:scott.mccurdy@cedarcorp.com)  
Soil contamination: yes  
Depth: 21 feet  
Vertical Extent; 2-27 feet  
Groundwater contamination: no  
Depth to Water Table: 50-60 feet  
Description of contamination: 653 cubic yards of soil contaminated that exceed NR 746 Table 1 values and PAH guidance groundwater pathway RCLS for 2-methynaphthalene, naphthalene, TMBs, and xylenes  
Brief Description of Cleanup Activity: When 2 USTs were removed and dispensers and associated pipping was upgraded, petroleum contamination was discovered. 18 soil samples were collected below the USTs and piping. 21 soil borings were completed by Cedar Corporation as well as sampling of the potable well at the store in order to identify extent of contamination. Groundwater contamination was not identified. Contaminated soil is covered by asphalt.  
No groundwater plume map is attached as monitoring wells were not constructed on site but the flow is believed to be northerly  
A soil contamination map is attached as figure 3.

*Tina Barone*

**CEDAR CORPORATION**

604 Wilson Avenue  
Menomonie, WI 54751  
800-472-7372  
715-235-2727 FAX  
715-232-5771 DESK  
[tina.barone@cedarcorp.com](mailto:tina.barone@cedarcorp.com)