

# GIS REGISTRY

## Cover Sheet

May, 2009  
(RR 5367)

### Source Property Information

BRRTS #: 03-13-207198

ACTIVITY NAME: CONWAY CENTRAL EXPRESS

PROPERTY ADDRESS: 1127 East St

MUNICIPALITY: Stoughton

PARCEL ID #: 58-0511-093-2253-7 and 58-0511-093-2232-2

CLOSURE DATE: Oct 15, 2009

FID #: 113223000

DATCP #:

COMM #: 53589267927

#### \*WTM COORDINATES:

X: 584820 Y: 271027

*\* Coordinates are in  
WTM83, NAD83 (1991)*

#### WTM COORDINATES REPRESENT:

- Approximate Center Of Contaminant Source  
 Approximate Source Parcel Center

Please check as appropriate: (BRRTS Action Code)

#### Contaminated Media:

Groundwater Contamination > ES (236)

Contamination in ROW

Off-Source Contamination

*(note: for list of off-source properties  
see "Impacted Off-Source Property")*

Soil Contamination > \*RCL or \*\*SSRCL (232)

Contamination in ROW

Off-Source Contamination

*(note: for list of off-source properties  
see "Impacted Off-Source Property")*

#### Land Use Controls:

N/A (Not Applicable)

Soil: maintain industrial zoning (220)

*(note: soil contamination concentrations  
between non-industrial and industrial levels)*

Structural Impediment (224)

Site Specific Condition (228)

Cover or Barrier (222)

*(note: maintenance plan for  
groundwater or direct contact)*

Vapor Mitigation (226)

Maintain Liability Exemption (230)

*(note: local government or economic  
development corporation)*

#### Monitoring Wells:

Are all monitoring wells properly abandoned per NR 141? (234)

Yes  No  N/A

*\* Residual Contaminant Level*

*\*\* Site Specific Residual Contaminant Level*

This Adobe Fillable form is intended to provide a list of information that is required for evaluation for case closure. It is to be used in conjunction with Form 4400-202, Case Closure Request. The closure of a case means that the Department has determined that no further response is required at that time based on the information that has been submitted to the Department.

**NOTICE: Completion of this form is mandatory** for applications for case closure pursuant to ch. 292, Wis. Stats. and ch. NR 726, Wis. Adm. Code, including cases closed under ch. NR 746 and ch. NR 726. The Department will not consider, or act upon your application, unless all applicable sections are completed on this form and the closure fee and any other applicable fees, required under ch. NR 749, Wis. Adm. Code, Table 1 are included. It is not the Department's intention to use any personally identifiable information from this form for any purpose other than reviewing closure requests and determining the need for additional response action. The Department may provide this information to requesters as required by Wisconsin's Open Records law [ss. 19.31 - 19.39, Wis. Stats.].

BRRTS #: 03-13-207198

PARCEL ID #: 58-0511-093-2253-7 and 58-0511-093-2232-2

ACTIVITY NAME: Con-Way Central Express

WTM COORDINATES: X: 584820 Y: 271027

**CLOSURE DOCUMENTS** (the Department adds these items to the final GIS packet for posting on the Registry)

- Closure Letter**
- Maintenance Plan** (if activity is closed with a land use limitation or condition (land use control) under s. 292.12, Wis. Stats.)
- Conditional Closure Letter**
- Certificate of Completion (COC)** for VPLE sites

**SOURCE LEGAL DOCUMENTS**

- Deed:** The most recent deed as well as legal descriptions, for the **Source Property** (where the contamination originated). Deeds for other, off-source (off-site) properties are located in the **Notification** section.  
*Note: If a property has been purchased with a land contract and the purchaser has not yet received a deed, a copy of the land contract which includes the legal description shall be submitted instead of the most recent deed. If the property has been inherited, written documentation of the property transfer should be submitted along with the most recent deed.*
- Certified Survey Map:** A copy of the certified survey map or the relevant section of the recorded plat map for those properties where the legal description in the most recent deed refers to a certified survey map or a recorded plat map. (lots on subdivided or platted property (e.g. lot 2 of xyz subdivision)).  
**Figure #: 1 Title: Site Location Map**
- Signed Statement:** A statement signed by the Responsible Party (RP), which states that he or she believes that the attached legal description accurately describes the correct contaminated property.

**MAPS** (meeting the visual aid requirements of s. NR 716.15(2)(h))

Maps must be no larger than 8.5 x 14 inches unless the map is submitted electronically.

- Location Map:** A map outlining all properties within the contaminated site boundaries on a U.S.G.S. topographic map or plat map in sufficient detail to permit easy location of all parcels. If groundwater standards are exceeded, include the location of all potable wells within 1200 feet of the site.  
*Note: Due to security reasons municipal wells are not identified on GIS Packet maps. However, the locations of these municipal wells must be identified on Case Closure Request maps.*  
**Figure #: 1 Title: Site Location Map**
- Detailed Site Map:** A map that shows all relevant features (buildings, roads, individual property boundaries, contaminant sources, utility lines, monitoring wells and potable wells) within the contaminated area. This map is to show the location of all contaminated public streets, and highway and railroad rights-of-way in relation to the source property and in relation to the boundaries of groundwater contamination exceeding a ch. NR 140 Enforcement Standard (ES), and/or in relation to the boundaries of soil contamination exceeding a Residual Contaminant Level (RCL) or a Site Specific Residual Contaminant Levels (SSRCL) as determined under s. NR 720.09, 720.11 and 720.19.  
**Figure #: 2 Title: Site Map**
- Soil Contamination Contour Map:** For sites closing with residual soil contamination, this map is to show the location of all contaminated soil and a single contour showing the horizontal extent of each area of contiguous residual soil contamination that exceeds a Residual Contaminant Level (RCL) or a Site Specific Residual Contaminant Level (SSRCL) as determined under s. NR 720.09, 720.11 and 720.19.  
**Figure #: 3 Title: UST System Layout and Borehole Locations**

BRRTS #: 03-13-207198

ACTIVITY NAME: Con-Way Central Express

**MAPS (continued)**

**Geologic Cross-Section Map:** A map showing the source location and vertical extent of residual soil contamination exceeding a Residual Contaminant Level (RCL) or a Site Specific Residual Contaminant Level (SSRCL). If groundwater contamination exceeds a ch. NR 140 Enforcement Standard (ES) when closure is requested, show the source location and vertical extent, water table and piezometric elevations, and locations and elevations of geologic units, bedrock and confining units, if any.

**Figure #: 4 Title: Geologic Cross-Section A-A'**

**Figure #: Title:**

**Groundwater Isoconcentration Map:** For sites closing with residual groundwater contamination, this map shows the horizontal extent of all groundwater contamination exceeding a ch. NR140 Preventive Action Limit (PAL) and an Enforcement Standard (ES). Indicate the direction and date of groundwater flow, based on the most recent sampling data.

**Note:** This is intended to show the total area of contaminated groundwater.

**Figure #: Title:**

**Groundwater Flow Direction Map:** A map that represents groundwater movement at the site. If the flow direction varies by more than 20° over the history of the site, submit 2 groundwater flow maps showing the maximum variation in flow direction.

**Figure #: Title:**

**Figure #: Title:**

**TABLES (meeting the requirements of s. NR 716.15(2)(h)(3))**

Tables must be no larger than 8.5 x 14 inches unless the table is submitted electronically. Tables must not contain shading and/or cross-hatching. The use of **BOLD** or *ITALICS* is acceptable.

**Soil Analytical Table:** A table showing remaining soil contamination with analytical results and collection dates.

**Note:** This is one table of results for the contaminants of concern. Contaminants of concern are those that were found during the site investigation, that remain after remediation. It may be necessary to create a new table to meet this requirement.

**Table #: 1 Title: Soil Laboratory Analytical Results, Con-Way Central Express (XMS), Stoughton, Wisconsin**

**Groundwater Analytical Table:** Table(s) that show the most recent analytical results and collection dates, for all monitoring wells and any potable wells for which samples have been collected.

**Table #: Title:**

**Water Level Elevations:** Table(s) that show the previous four (at minimum) water level elevation measurements/dates from all monitoring wells. If present, free product is to be noted on the table.

**Table #: Title:**

**IMPROPERLY ABANDONED MONITORING WELLS**

For each monitoring well not properly abandoned according to requirements of s. NR 141.25 include the following documents.

**Note:** If the site is being listed on the GIS Registry for only an improperly abandoned monitoring well you will only need to submit the documents in this section for the GIS Registry Packet.

**Not Applicable**

**Site Location Map:** A map showing all surveyed monitoring wells with specific identification of the monitoring wells which have not been properly abandoned.

**Note:** If the applicable monitoring wells are distinctly identified on the Detailed Site Map this Site Location Map is not needed.

**Figure #: Title:**

**Well Construction Report:** Form 4440-113A for the applicable monitoring wells.

**Deed:** The most recent deed as well as legal descriptions for each property where a monitoring well was not properly abandoned.

**Notification Letter:** Copy of the notification letter to the affected property owner(s).

BRRTS #: 03-13-207198

ACTIVITY NAME: Con-Way Central Express

## NOTIFICATIONS

### Source Property

- Letter To Current Source Property Owner:** If the source property is owned by someone other than the person who is applying for case closure, include a copy of the letter notifying the current owner of the source property that case closure has been requested.
- Return Receipt/Signature Confirmation:** Written proof of date on which confirmation was received for notifying current source property owner.

### Off-Source Property

Group the following information per individual property and label each group according to alphabetic listing on the "Impacted Off-Source Property" attachment.

- Letter To "Off-Source" Property Owners:** Copies of all letters sent by the Responsible Party (RP) to owners of properties with groundwater exceeding an Enforcement Standard (ES), and to owners of properties that will be affected by a land use control under s. 292.12, Wis. Stats.  
**Note:** Letters sent to off-source properties regarding residual contamination must contain standard provisions in Appendix A of ch. NR 726.  
**Number of "Off-Source" Letters:**
- Return Receipt/Signature Confirmation:** Written proof of date on which confirmation was received for notifying any off-source property owner.
- Deed of "Off-Source" Property:** The most recent deed(s) as well as legal descriptions, for all affected deeded **off-source property(ies)**. This does not apply to right-of-ways.  
**Note:** If a property has been purchased with a land contract and the purchaser has not yet received a deed, a copy of the land contract which includes the legal description shall be submitted instead of the most recent deed. If the property has been inherited, written documentation of the property transfer should be submitted along with the most recent deed.
- Letter To "Governmental Unit/Right-Of-Way" Owners:** Copies of all letters sent by the Responsible Party (RP) to a city, village, municipality, state agency or any other entity responsible for maintenance of a public street, highway, or railroad right-of-way, within or partially within the contaminated area, for contamination exceeding a groundwater Enforcement Standard (ES) and/or soil exceeding a Residual Contaminant Level (RCL) or a Site Specific Residual Contaminant Level (SSRCL).  
**Number of "Governmental Unit/Right-Of-Way Owner" Letters:**



ENVIRONMENTAL & REGULATORY SERVICES DIVISION  
BUREAU OF PECFA  
P.O. Box 8044  
Madison, Wisconsin 53708-8044  
TTY: Contact Through Relay  
Fax: (608) 267-1381  
Jim Doyle, Governor  
Richard J. Leinenkugel, Secretary

October 15, 2009

Jeff Sexten  
Manager of Environmental Compliance  
Con-Way Freight  
2211 Old Earhart Road  
Ann Arbor, MI 48105

RE: **Final Closure**

**Commerce # 53589-2679-27-A**      DNR BRRTS # 03-13-207198  
Con-Way Central Express, 1127 East Street, Stoughton

Dear Mr. Sexten:

The Wisconsin Department of Commerce (Commerce) has received all items required as conditions for closure of the site referenced above. This site is now listed as "closed" on the Commerce database and will be included on the Department of Natural Resources (DNR) Geographic Information System (GIS) Registry of Closed Remediation Sites to address residual soil contamination. To review all sites on the GIS Registry web page, visit <http://dnr.wi.gov/org/aw/rr/gis/index.htm>. If you intend to construct or reconstruct a potable well on this property, you must get prior DNR approval.

All current and future owners and occupants of the property need to be aware that excavation of contaminated soil may pose a hazard. Special precautions may be needed to prevent inhalation, ingestion or dermal contact with the residual contamination when it is removed. If soil is excavated, the property owner at the time of excavation must have the soil sampled and analyzed to determine if residual contamination remains. If sampling confirms that contamination is present, the property owner at the time of excavation must determine whether the material would be considered solid or hazardous waste and ensure that any storage, treatment or disposal is in compliance with applicable State regulations and standards.

Depending on site-specific conditions, construction over contaminated materials may result in vapor migration into enclosed structures or along newly placed underground utility lines. The potential for vapor inhalation and mitigation should be evaluated when planning any future redevelopment, and measures should be taken to ensure the continued protection of public health, safety, welfare and the environment at the site.

Costs for sampling and excavation activities conducted after case closure are not eligible for PECFA reimbursement. However, if it is determined that any undisturbed remaining petroleum contamination poses a threat, the case may be reopened and further investigation or remediation may be required. If this case is reopened, any original claim under the PECFA fund would also reopen and you may apply for assistance to the extent of remaining eligibility. It is in your best interest to keep all documentation related to environmental activities at your site.

Thank you for your efforts to bring this case to closure. If you have any questions, please contact me in writing at the letterhead address or by telephone at (608) 261-6543.

Sincerely,

A handwritten signature in black ink that reads "Ralph N. Smith". The signature is written in a cursive style.

Ralph N. Smith  
Senior Hydrogeologist  
Site Review Section

cc: Amy Owen – The Dragun Corporation, 30445 Northwestern Hwy, Suite 260, Farmington Hills, MI 48334  
Rodney Scheel, City of Stoughton, 381 E. Main Street, Stoughton, WI 53589  
Carl Kramer – Field Auditor (via e-mail)  
Case File



ENVIRONMENTAL & REGULATORY SERVICES  
2129 Jackson Street  
Oshkosh, Wisconsin 54901  
(920) 424-0025  
TDD #: (608) 264-8777  
[www.commerce.state.wi.us](http://www.commerce.state.wi.us)

Tommy G. Thompson, Governor  
Brenda J. Blanchard, Secretary

April 10, 2000

Mr. Bob Clark  
CNF Transportation  
3240 Hillview Ave.  
Palo Alto CA 94304

Subject: **Conditional Case Closure – Con-Way Central Express**  
1127 East Street, Stoughton  
COMMERCE #53589-2679-27 DNR #03-13-207198

Dear Mr. Clark:

The above referenced site was reviewed for closure by Wisconsin Department of Commerce PECFA Site Review staff in response to the closure request prepared by your consultant, Northern Environmental. The Wisconsin Department of Natural Resources (WDNR) transferred this site to the Wisconsin Department of Commerce on January 31, 2000 for regulatory oversight. It is understood that there is residual soil and groundwater contamination present on site that extends into the highway right-of-way. Using the standards established in NR 700, and the risk criteria of Comm 46, the Department has determined that this site does not pose a significant threat to the environment and human health and no further investigation or remedial action is necessary.

**The following items are necessary to satisfy the conditions of closure:**

1. A notification must be placed on the property deed addressing residual soil impacts. Enclosed is an example of a "Notice of Contamination to Property" for your use. If you wish to modify the language, submit a copy to this office for approval prior to filing. For case closure we will need a copy of the deed notification that contains the County Register of Deeds' recording information.

**IMPORTANT:** Before this case can be officially listed as "closed" on the Wisconsin Department of Commerce/Natural Resources computer database, you or your consultant must submit the requested information.


If, in the future, site conditions indicate that any contamination that remains poses a threat, the need for further remediation would be determined and required if necessary. If subsequent information indicates a need to reopen this case, any original claim under the PECFA fund would also reopen and you may apply for assistance to the extent of remaining eligibility.

It is important to realize that if the land use conditions change in the future and the contaminated soil is disturbed, appropriate measures must be implemented to assure any residual contamination is managed following all applicable State of Wisconsin regulations and standards.

Conditional Closure  
Con-Way Central Express - 53589-2679-27  
1127 East Street, Stoughton

If you have any questions, feel free to contact me at (920)424-0025.

Sincerely,

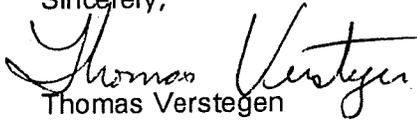

Thomas Verstegen  
Hydrogeologist  
Department of Commerce

~~cc:~~ PECFA File - pf\pecfa\535\53589\267927\close DI.doc  
Ms. Kirsten Jurcek - Northern Environmental

Donald R. Bealer and Beverly J. Bealer, husband and wife,

conveys and warrants to Con-Way Central Express, Inc. a Delaware Corporation,

the following described real estate in Dane County, State of Wisconsin:

Lots Eleven (11), Twelve (12), Thirteen (13) and Twenty (20), Stoughton Industrial Park South, in the City of Stoughton, Dane County, Wisconsin

RETURN TO  
Nancy F. Thornton  
Con-Way Transportation Serv  
~~2882 Sand Hill Road, Ste. 2]~~  
Menlo Park, CA 94025

Tax Parcel No: 58-0511-093-2282-  
58-0511-093-1090-  
58-0511-093-2253-  
58-0511-093-2211-  
58-0511-093-1070-

Subject to public utility easement dated January 15, 1986, recorded January 30, 1986 in Volume 7744, Page 41 as Document Number 047563.

COPY

This is not homestead property.  
(is) (is not)

Exception to warranties:

Dated this 23rd day of November, 1993.

..... (SEAL) Donald R. Bealer ..... (SEAL)

\* DONALD R. BEALER

..... (SEAL) Beverly J. Bealer ..... (SEAL)

\* BEVERLY J. BEALER

AUTHENTICATION

Signature(s) .....

authenticated this ..... day of ....., 19.....

\* TITLE: MEMBER STATE BAR OF WISCONSIN

(If not, ..... authorized by § 706.06, Wis. Stats.)

THIS INSTRUMENT WAS DRAFTED BY

(Signatures may be authenticated or acknowledged. Both are not necessary.)

ACKNOWLEDGMENT

ILLINOIS  
STATE OF WISCONSIN

ROCK ISLAND County, ss.


Personally came before me this 23rd day of November, 1993 the above named Donald R. Bealer and Beverly J. Bealer



to me known to be the person S..... who executed the foregoing instrument and acknowledge the same.

Diane M. Dalldorf  
\* Diane M. Dalldorf


Notary Public Rock Island County, WIS IL  
My Commission is permanent. (If not, state expiration date: August 25, 1995.)

\*Names of persons signing in any capacity should be typed or printed below their signatures.

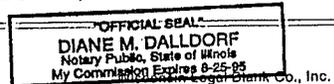

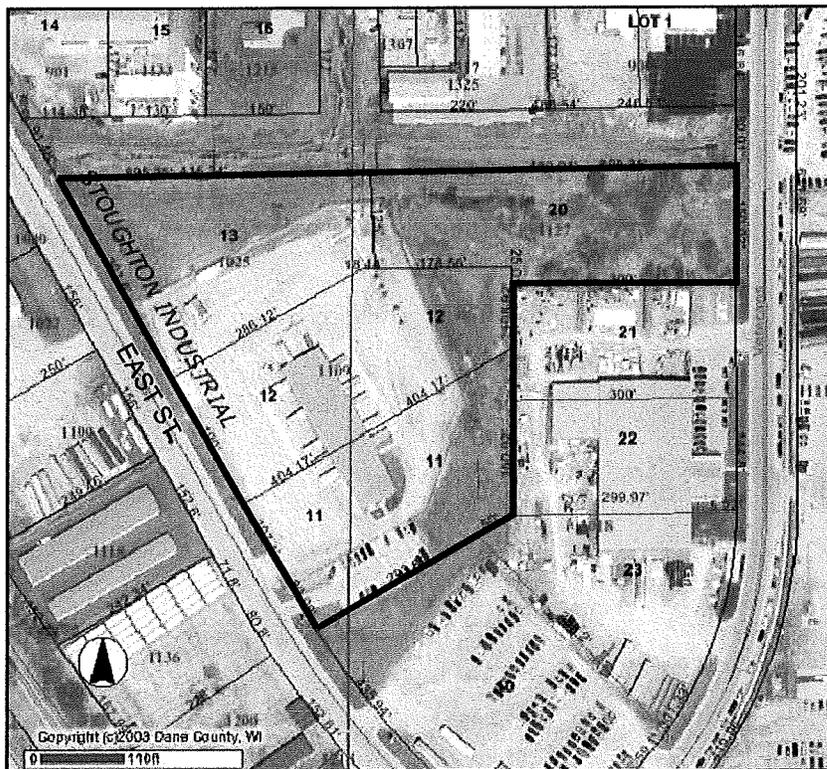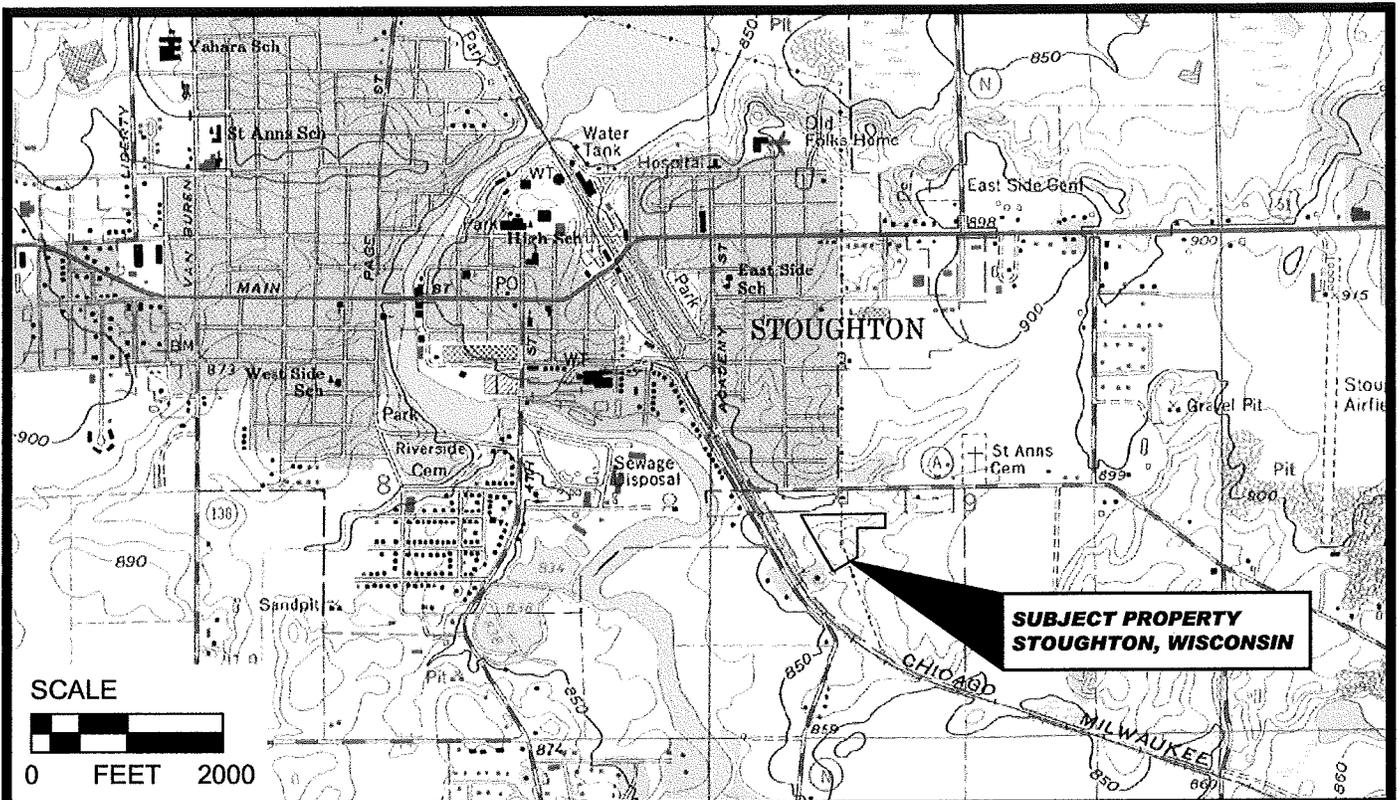

- Road Centerlines**
- Local Roads
  - County Highways
  - State Highways
  - Interstate
  - US Highways
  - On/Off Ramps
- Parcels**
- Ownership Boundaries**
- Plat Text**
- Acreage Text**
- Hydrography (lines)**
- River/Stream**
- Lot Number Text**

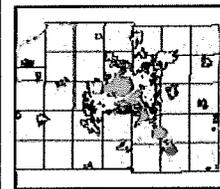

DCI Map

**DISCLAIMER**  
This map was prepared by the Dane County DCI Map office using geographic information system. All information is believed accurate but NOT guaranteed to be without error. This map and its underlying data is intended to be used as a general index to geographic information and is not to be used for detailed, site-specific analysis. Dane County GIS data is used to produce this map and is copyrighted.

**CON-WAY FREIGHT XSM 13-DANE  
STOUGHTON, WISCONSIN**

**FIGURE 1  
SITE LOCATION MAP**

File and Date:  
I:\cad\2009\29066-01\29066-01  
03.dwg 10.2.2009




**The Dragun Corporation**  
30445 NORTHWESTERN HWY., SUITE 260  
FARMINGTON HILLS, MI 48334  
PHONE: (248) 932-0228  
FAX: (248) 932-0618  
www.dragun.com




SOURCE OF USGS MAP: STOUGHTON,  
WISCONSIN QUADRANGLE  
(U.S. GEOLOGICAL SURVEY, 1982).

**Signed Statement**  
for  
Wisconsin GIS Registry

I, Jeff Sexton, Manager of Environmental Compliance of Con-way Freight, the  
Employee Representative Title  
Responsible Party (RP), do believe and acknowledge that the legal property description provided  
herein accurately describes the correct contaminated property subject to submittal of this GIS  
Registry packet.

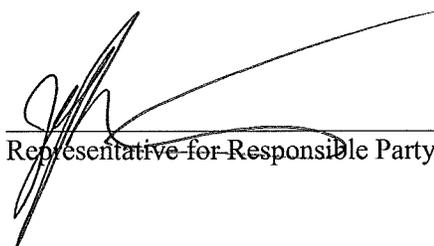  
\_\_\_\_\_  
Representative for Responsible Party


8/26/2009  
Date

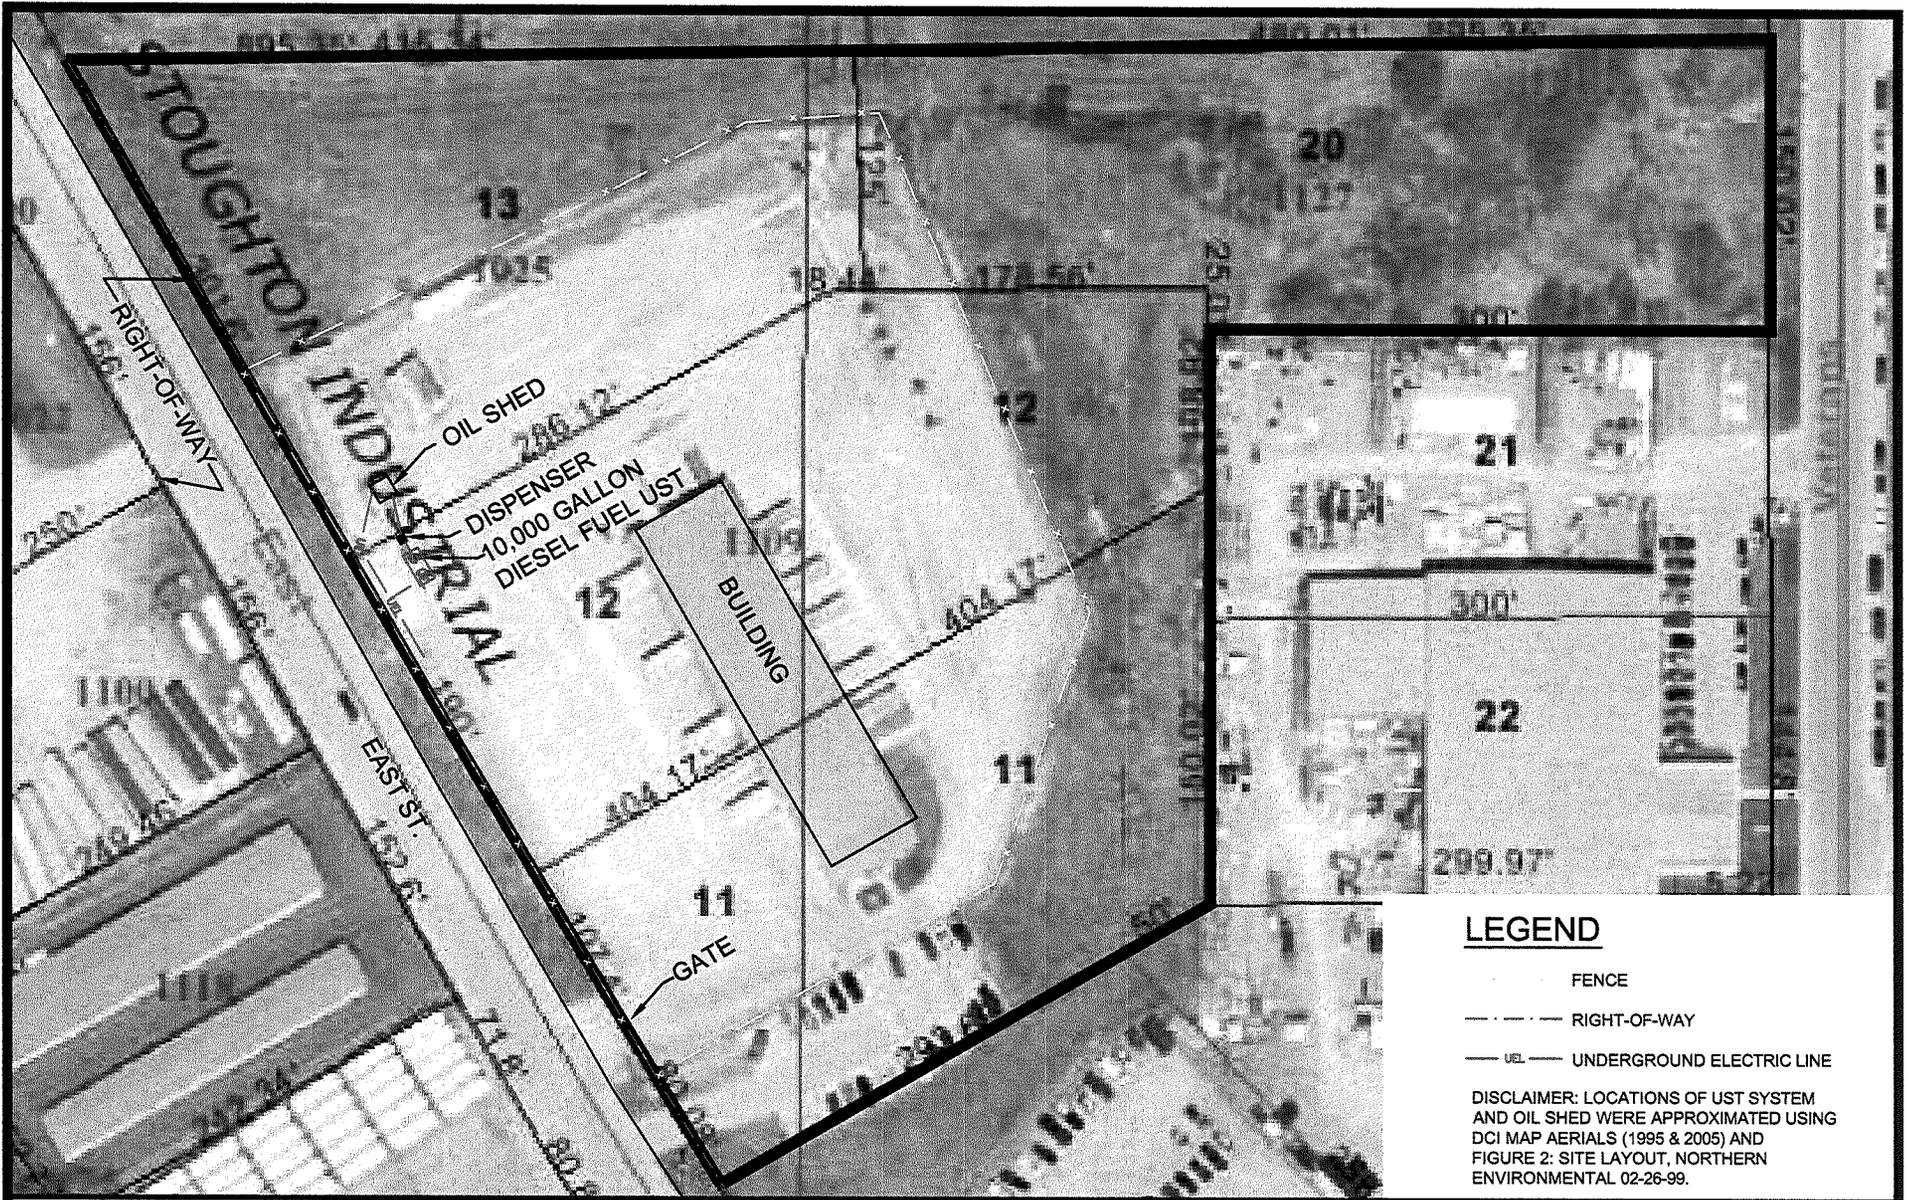

**LEGEND**

- FENCE
- - - - RIGHT-OF-WAY
- UEL — UNDERGROUND ELECTRIC LINE



DISCLAIMER: LOCATIONS OF UST SYSTEM AND OIL SHED WERE APPROXIMATED USING DCI MAP AERIALS (1995 & 2005) AND FIGURE 2: SITE LAYOUT, NORTHERN ENVIRONMENTAL 02-26-99.

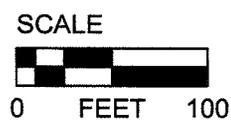



**The Dragan Corporation**  
 30445 NORTHWESTERN HWY.  
 SUITE 260  
 FARMINGTON HILLS, MI 48334  
 PHONE: (248) 932-0228  
 www.dragun.com

**CON-WAY FREIGHT XSM 13-DANE  
 STOUGHTON, WISCONSIN**


**FIGURE 2  
 SITE MAP**

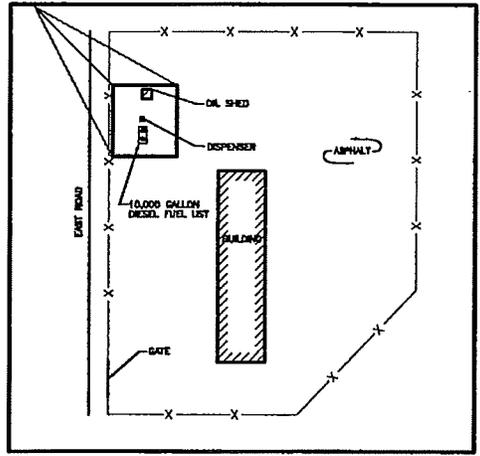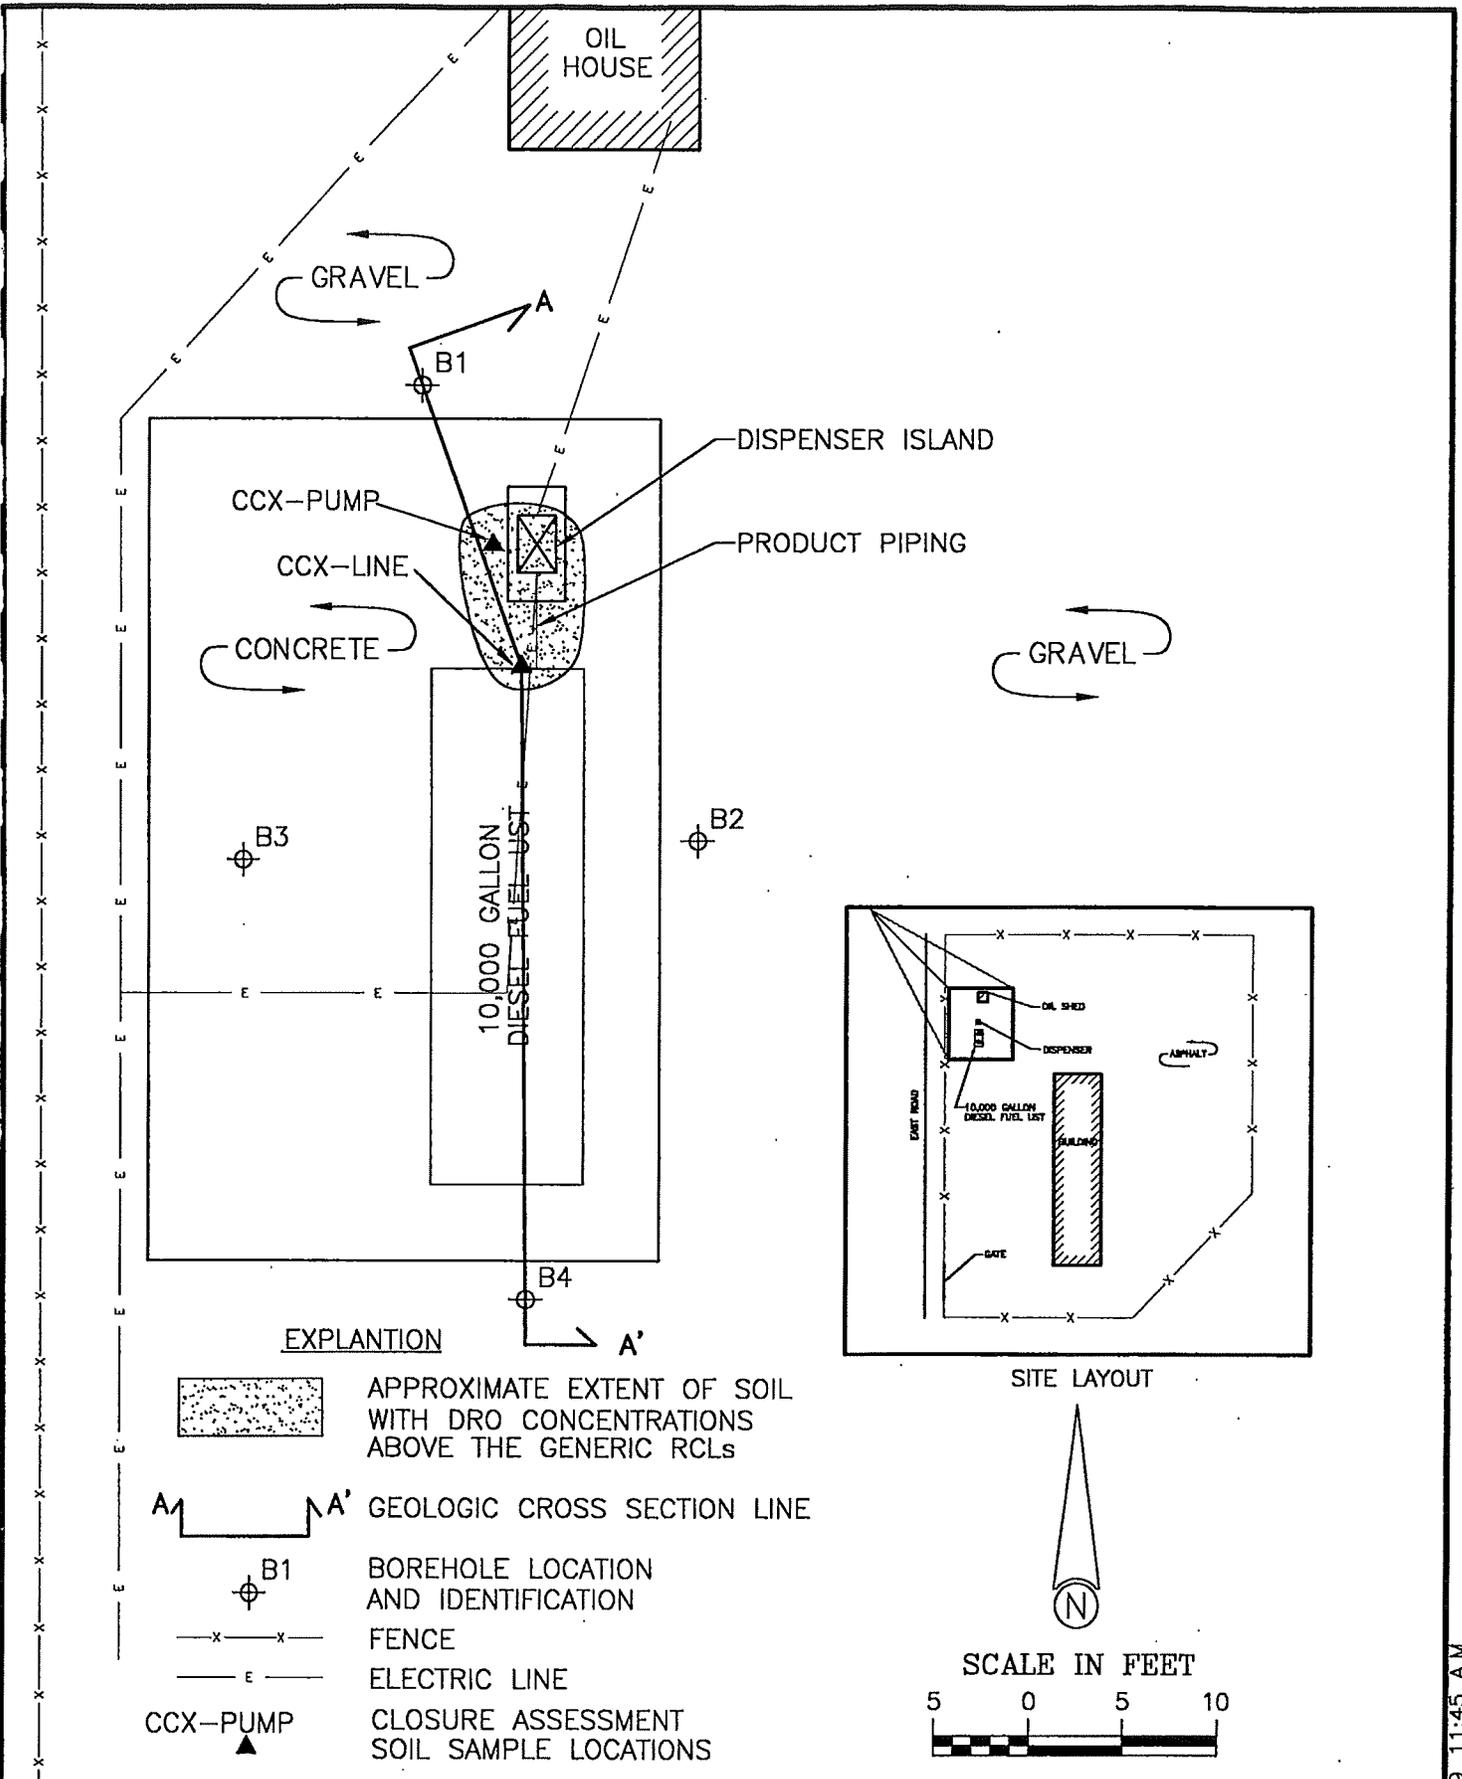

**EXPLANATION**

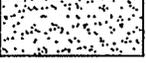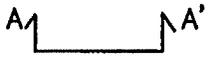-  APPROXIMATE EXTENT OF SOIL WITH DRO CONCENTRATIONS ABOVE THE GENERIC RCLs
-  GEOLGIC CROSS SECTION LINE
-  BOREHOLE LOCATION AND IDENTIFICATION
-  FENCE
-  ELECTRIC LINE
-  CCX-PUMP CLOSURE ASSESSMENT SOIL SAMPLE LOCATIONS

**SITE LAYOUT**

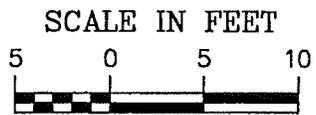

DRAWN BY: LMD	PROJECT: CNF--2045	DATE: 02/26/99
REV. DATE	THIS DRAWING AND ALL INFORMATION CONTAINED THEREON IS THE PROPERTY OF NORTHERN ENVIRONMENTAL INCORPORATED AND SHALL NOT BE COPIED OR USED EXCEPT FOR THE PURPOSE FOR WHICH IT IS EXPRESSLY FURNISHED.	
05/19/99	 <b>Northern Environmental</b> <sup>SM</sup> Hydrologists • Engineers • Geologists	
11/19/99		
12/15/99		

CON-WAY CENTRAL EXPRESS  
STOUGHTON, WISCONSIN

**UST SYSTEM LAYOUT AND  
BOREHOLE LOCATIONS**

PRINTED: 12/15/99 11:45 A.M.

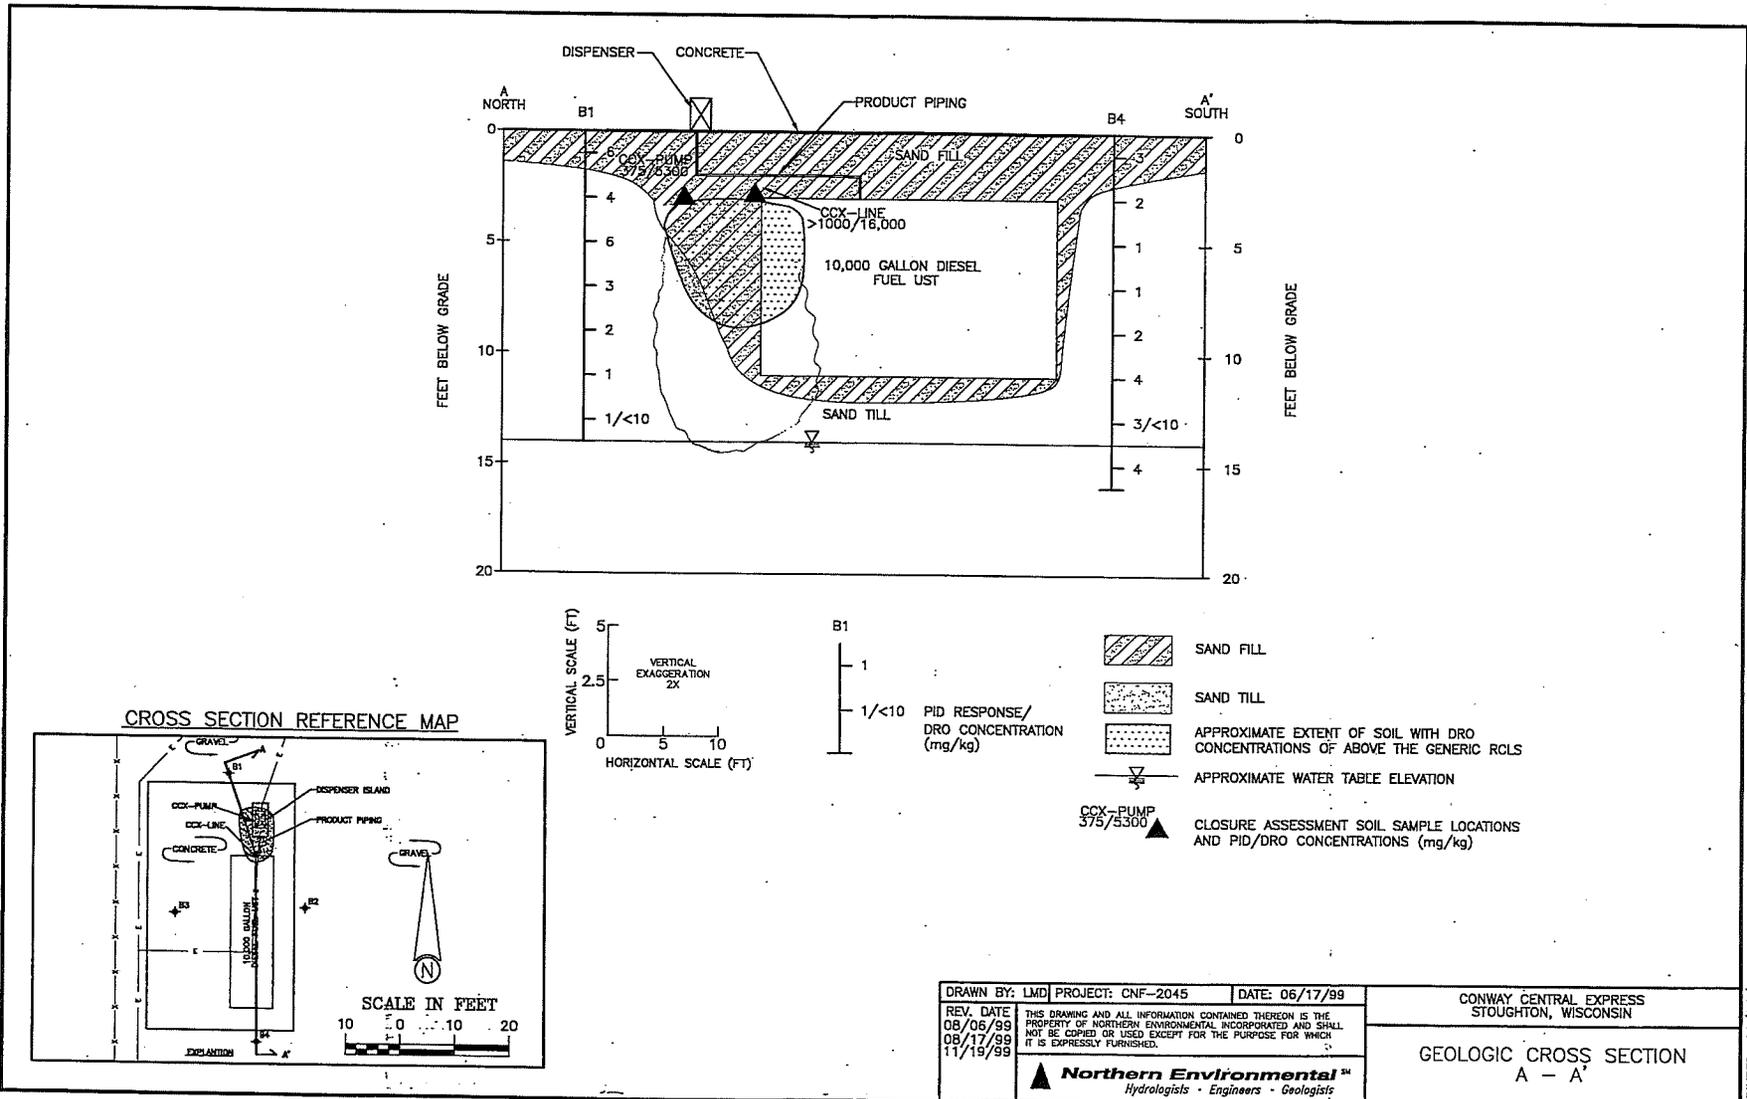


Table 1: Soil Laboratory Analytical Results, Con-Way Central Express (XMS), Stoughton, Wisconsin

Sample Location	Sample I.D.	Date	Depth (fbg)	DRO (mg/kg)	Detected Volatile Organic Compounds ( µg/kg)						Sample Odor	Sample Description
					n-Butyl-benzene	tert-Butyl-benzene	sec-Butyl-benzene	Naphthalene	1,2,4-Trimethyl-benzene	1,3,5-Trimethyl-benzene		
-	CCX-Pump	11/09/98	2.5-3	16,000	-	-	-	-	-	-	-	-
-	CCX-Line	11/09/98	2.5-3	5,300	-	-	-	-	-	-	-	-
B1	S101	04/14/99	0-4	-	-	-	-	-	-	-	None	Sand fill, moist
	S102	04/14/99	4-8	-	-	-	-	-	-	-	None	Sand till, moist
	S103	04/14/99	8-12	-	-	-	-	-	-	-	-	Sand till, moist
	S104	04/14/99	12-16	<10	<25	<25	<25	<25	<25	<25	None	Sand till, wet
B2	S201	04/14/99	0-4	-	-	-	-	-	-	-	None	Sand fill, moist
	S202	04/14/99	4-8	-	-	-	-	-	-	-	None	Sand till, moist
	S203	04/14/99	8-12	-	-	-	-	-	-	-	None	Sand till, moist
	S204	04/14/99	12-16	<10	<25	<25	<25	<25	<25	<25	None	Sand till, wet
B3	S301	04/14/99	0-4	-	-	-	-	-	-	-	None	Silty sand fill, moist
	S302	04/14/99	4-8	-	-	-	-	-	-	-	None	Silty sand till, moist
	S303	04/14/99	8-12	-	-	-	-	-	-	-	None	Silty sand till, moist
	S304	04/14/99	12-16	14	270	27	62	580	30	48	None	Silty sand till, wet
B4	S401	04/14/99	0-4	-	-	-	-	-	-	-	None	Sand fill, moist
	S402	04/14/99	4-8	-	-	-	-	-	-	-	None	Sand till, moist
	S403	04/14/99	8-12	-	-	-	-	-	-	-	None	Sand till, moist
	S404	04/14/99	12-16	<10	<25	<25	<25	<25	<25	<25	None	Silty sand till, wet
Nat. Res. 720, Wis. Adm. Code Generic RCLs				100	nr	nr	nr	nr	nr	nr		

Notes:

S104 and S204 Laboratory sample taken from 14-16 foot interval

fbg = feet below grade

DRO = diesel range organics

mg/kg = milligrams per kilogram = parts per million

µg/kg = micrograms per kilogram = parts per billion

<x = not detected above reporting limit of x

nr = not regulated by the Wisconsin Department of Natural Resources

- = not analyzed

RCLs = Residual Contaminant Levels

XXX = exceeds Chapter Natural Resources (NR) 720, Wisconsin Administrative Code (NR 720, Wis. Adm. Code generic residual contaminant level)

Data compiled from Tables 1 and 2 of the January 13, 2000 *Site Investigation and Closure Request, Diesel Fuel Release* by Northern Environmental Technologies, Incorporated