

State of Wisconsin \ DEPARTMENT OF NATURAL RESOURCES

Tommy G. Thompson, Governor
George E. Meyer, Secretary
Gloria L. McCutcheon, Regional Director

Southeast Regional Headquarters
2300 N. Dr. ML King Drive, PO Box 12436
Milwaukee, Wisconsin 53212-0436
Telephone 414-263-8500
FAX 414-263-8483
TDD 414-263-8713

October 3, 2000

Mr. James Airoidi
Airoidi Brothers, Inc.
5467 S. 9th St.
Milwaukee, WI 53221

Subject: Final Closure Letter for Airoidi Brothers, Inc., 5467 S. 9th St., Milwaukee, WI
FID: 241081830, BRRTS: 03-41-113060.

Dear Mr. Airoidi:

I have received the faxed receipts from the register of deeds office for the groundwater and deed restrictions for the above-named site on this date. I understand that copies of these documents won't be sent to you from the county for another eight weeks or more. Please send a copy to me when you receive them.

Based on the investigation and remedial documentation provided to the Department, it appears that the above-named site is in compliance with the requirements of Chs. NR 700 to 724, Wis. Admin. Code. Therefore, the Department considers the case closed and tracked as such, having determined that no further action is necessary at the site at this time. However, the case may be reopened pursuant to S. NR 726.09, Wis. Admin. Code, if additional information regarding site conditions indicates that contamination on or from the site poses a threat to public health, safety, welfare, or the environment.

The Department appreciates the actions you have taken to investigate and remediate the contamination at this site. If you have any questions or comments, please feel free to contact me at the above address or at (414) 263-8644. Please refer to the FID number at the top of this letter in any future correspondence. Future correspondence should be sent directly to me at the above address.

Sincerely,

John J. Hnat
Hydrogeologist
Remediation and Redevelopment

C: Andy Ehlert, Envirogen
WDNR SER Files

7969350

REGISTER'S OFFICE | SS
Milwaukee County, WI

RECORDED AT 2:17 PM

10-02-2000

WALTER R. BARCZAK
REGISTER OF DEEDS

AMOUNT 14.00

*FD: 241081830
Brent 03-41-113060*

Document Number

GROUNDWATER USE RESTRICTION

Declaration of Restrictions

In Re: The parcel of land located in the SW1/4 of Sec. 29, Township 6 North, Range 22 East, in the City and County of Milwaukee, State of Wisconsin, bounded and described as follows: Commencing at a point in the S line of said 1/4 Sec. 1155.25 feet West of the SE corner of said 1/4 Sec; continuing thence W along the S line of Said 1/4 Sec, 346.60 feet to a point in the easterly line of the Chicago-Milwaukee, St. Paul & Pacific (CMStP&P) railroad right-of-way; thence North 3° 41' 27" W along said right-of-way line, 331.08 feet to a point; thence E and parallel to the S line of said 1/4 Sec, 442.88 feet to a point in the center line of South 9th Street; thence S 0° 00' 20" E along said centerline, 145.40 feet to a point; thence West and parallel to the South line of said 1/4 Section, 75.00 feet to a point; then South 0 degrees 00 feet 20 inches East 185.00 feet to the point of commencement. Excepting therefrom the southerly 55 feet being dedicated for West Grange Ave. and the easterly 30 feet being dedicated for South 9th Street.

Recording Area

Mr. Jim Airoidi Senior
5467 S. 9th Street
Milwaukee, WI. 53221

Name and Return Address

642995-100-8

Tax Key Number

STATE OF WISCONSIN)
) ss
COUNTY OF Milwaukee)

WHEREAS, Mr. James C. Airoidi is the owner of the above described property.

WHEREAS, one or more Petroleum-related discharges have occurred at this property. Petroleum-related contaminated groundwater above ch. NR 140 Wis. Adm. Code, enforcement standards exists on this property at the following locations: **benzene at 22 and 17 micrograms per liter in the location of monitoring wells MW-3 and MW-7 respectively, as identified on the map (Figure No. 1), attached and hereby made part of the document, as of November 4, 1997.**

WHEREAS, it is the desire and intention of the property owner to impose on the property restrictions which will make it unnecessary to conduct additional groundwater or soil remediation activities on the property at the present time.

WHEREAS, natural attenuation has been approved by the Department of Natural Resources to remediate groundwater contamination exceeding ch. NR 140, Wis. Adm. Code, groundwater standards within the boundaries of this property.

WHEREAS, construction of wells where the water quality exceeds the drinking water standards in ch. 809, Wis. Adm. Code is restricted by ch. NR 811, Wis. Adm. Code and ch. NR 812, Wis. Adm. Code. Special well construction standards or water treatment

100170000

3

requirements, or both, or well construction prohibitions may apply.

NOW THEREFORE, the owner hereby declares that all of the property described above is held and shall be held, conveyed or encumbered, leased, rented, used, occupied and improved subject to the following limitation and restrictions:

Anyone who proposes to construct or reconstruct a well on this property is required to contact the Department of Natural Resources' Bureau of Drinking Water and Groundwater, or its successor agency, to determine what specific prohibitions or requirements are applicable prior to construction or reconstruction of a well on this property. No well may be constructed or reconstructed on this property unless applicable requirements are met. If construction is proposed on this property that will require dewatering, or if groundwater is to be otherwise extracted from this property, while this groundwater use restriction is in effect, the groundwater shall be sampled and analyzed for contaminants that were previously detected on the property and any extracted groundwater shall be managed in compliance with applicable statutes and rules.

This restriction is hereby declared to be a covenant running with the land and shall be fully binding upon all persons acquiring the above-described property whether by descent, devise, purchase or otherwise. This restriction benefits and is enforceable by, the Wisconsin Department of Natural Resources, its successors and assigns. The Department, its successors or assigns, may initiate proceedings at law or in equity against any person or persons who violate or are proposing to violate this covenant, to prevent the proposed violation or to recover damages for such violation.

Any person who is or becomes owner of the property described above may request that the Wisconsin Department of Natural Resources or its successor issue a determination that the restrictions set forth in this covenant are no longer required. Upon receipt of such a request, the Wisconsin Department of Natural Resources shall determine whether or not the restrictions contained herein can be extinguished. If the Department determines that the restrictions can be extinguished, an affidavit, with a copy of the Department's written determination, may be recorded to give notice that this groundwater use restriction is no longer binding.

IN WITNESS WHEREOF, the owner of the property has executed this Declaration of Restrictions, this 22nd day of SEPT., 2000.

Signature: James C. Airoldi

Printed Name: James C. Airoldi


Subscribed and sworn to before me

this 22 of September, 2000

Bonnie Wolf

Notary Public, State of Wisconsin

My commission September 23, 2001

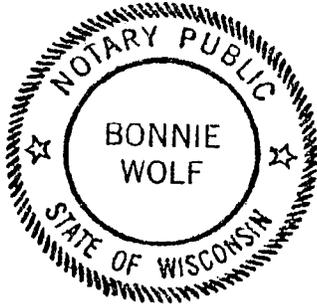

000327598


This document was drafted by Envirogen, Inc. based on comments from the Wisconsin Department of Natural Resources.

LEGEND

-  MONITORING WELL
-  BUILDING ADDITION
-  UST LOCATION
-  () BENZENE CONCENTRATION IN ppb



ENGINEER	DATE
ENGINEER	DATE
REVISIONS:	
APPROVED BY:	
CHECKED BY:	
RRT	09/29/00
DRAWN BY:	96.609.21
DRAWING NO.	

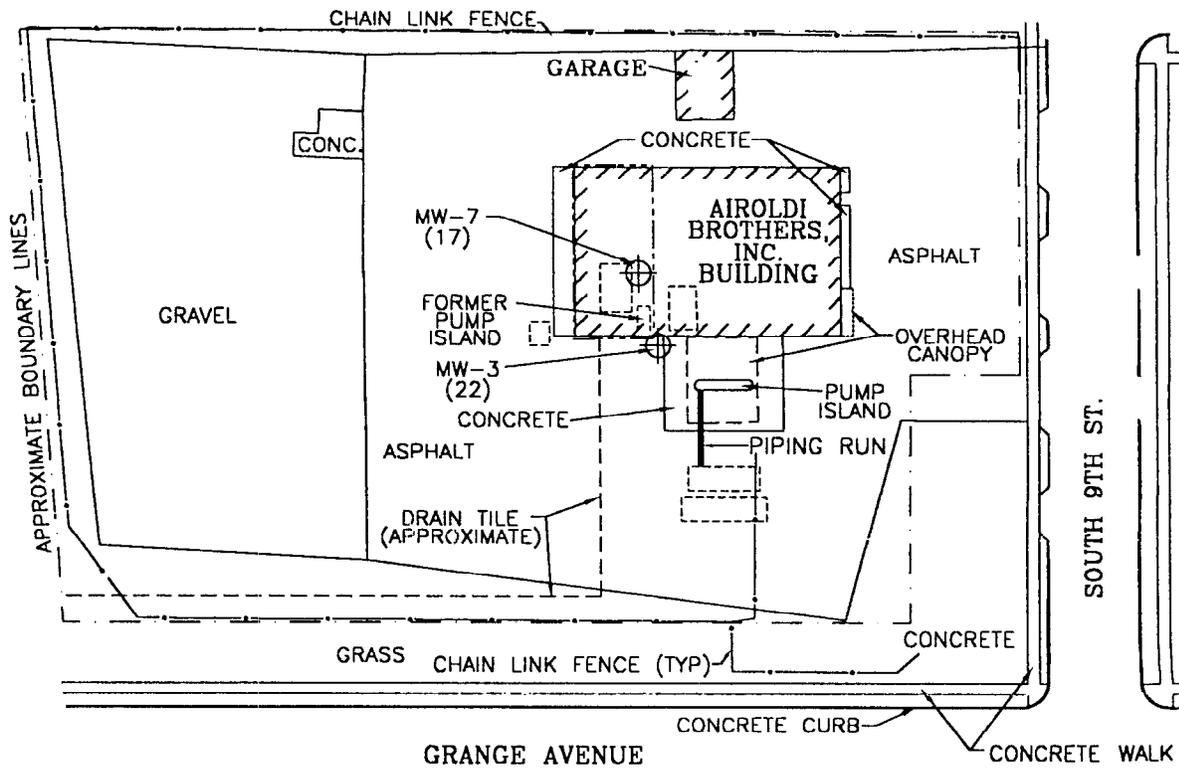


ENVIROGEN

COST EFFECTIVE LEADERSHIP FOR A CLEANER ENVIRONMENT

2835 North Grandview Blvd.
Pewaukee, Wisconsin 53072-0090

SCALE

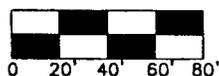


GROUNDWATER USE RESTRICTION

FIGURE NO.

AIROLDI BROS., INC. SITE
MILWAUKEE, WISCONSIN


1

THE DATA DISCLOSED HEREIN IS NOT TO BE REPRODUCED OR DISCUSSED IN PART OR WHOLE TO ANYONE WITHOUT THE PRIOR WRITTEN PERMISSION OF ENVIROGEN, INC. THIS DRAWING IS A VISUAL REPRESENTATION OF THE EQUIPMENT AND/OR SYSTEM PROPOSED. IT IS NOT INTENDED FOR CONSTRUCTION PURPOSES.

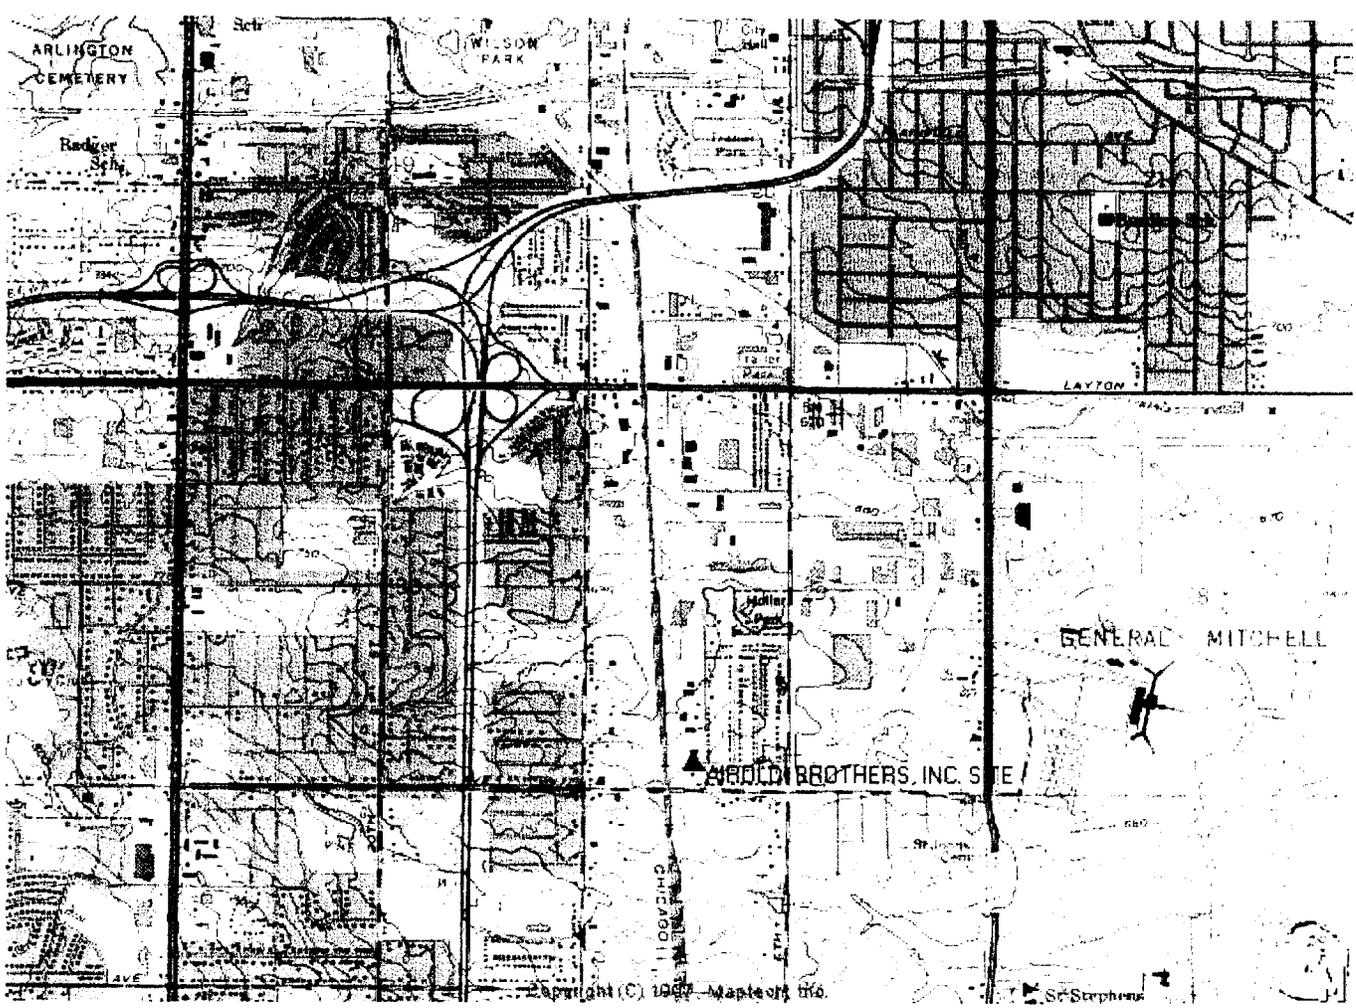

(USGS [1958] 1976)

SCALE
1:24000

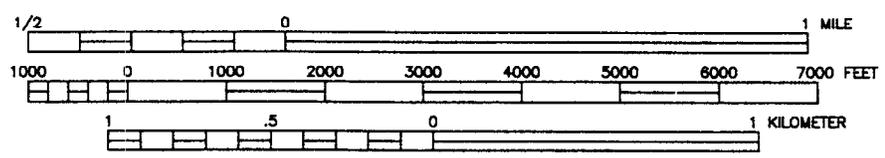

CONTOUR INTERVAL 10 FEET




LOCATION

▲					SCALE	AS NOTED
▲					DESIGNED BY/DATE	EMF 12/4/98
▲					DRAWN BY/DATE	LME 12/4/98
▲					CHECKED BY/DATE	EMF 12/4/98
REV	DATE	DESCRIPTION OF REVISION			DESIGNED BY	CHECKED BY
THIS IS A COMPUTER GENERATED DRAWING AND ONLY EDITS CONSISTENT WITH ENVIROGEN'S ORIGINAL CAD FORMAT SHALL BE CONSIDERED VALID COPIES.						
AIROLDI BROS., INC. SITE MILWAUKEE, WISCONSIN					SHEET SIZE	REVISION
					A	0
SITE LOCATION MAP					SHEET	1 OF 11
					DRAWING #	1
					FILE #	96.609L1A



2831 North Grandview Blvd.
Pewaukee, Wisconsin 53072-0090

980912A
 11 2 11

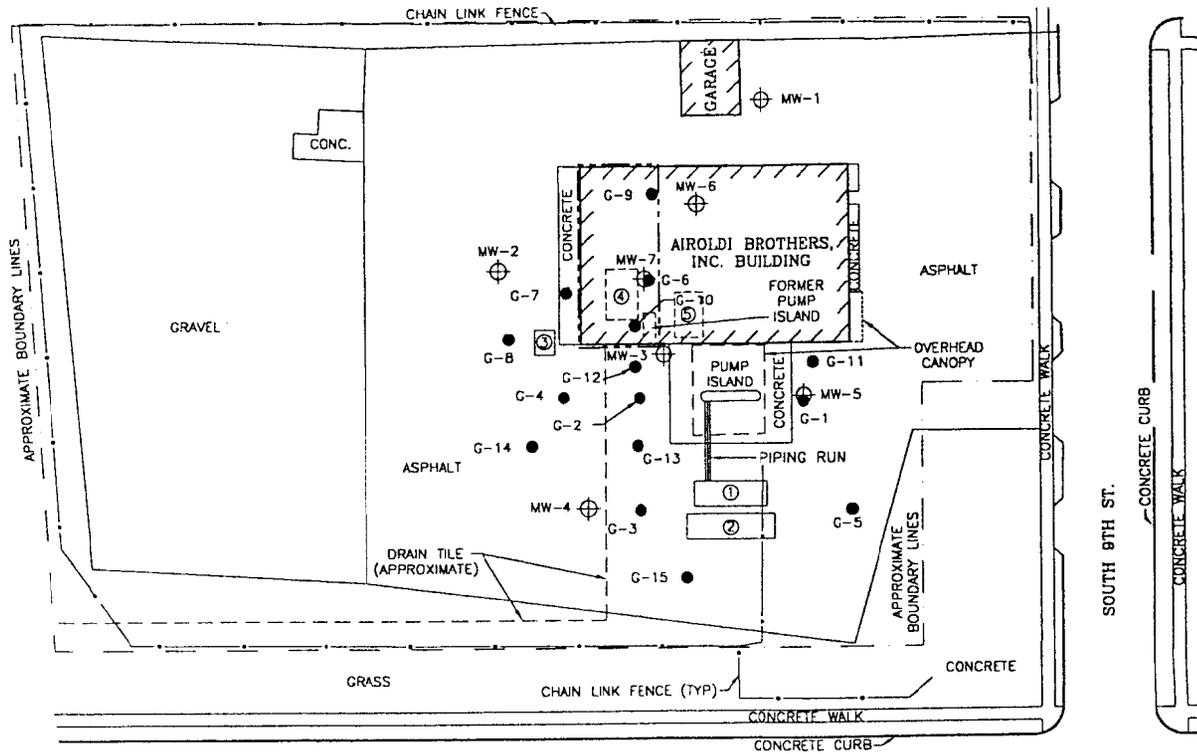

LEGEND

- ⊕ MONITORING WELL
- GEOPROBE BORING
- - - BUILDING ADDITION
- UST LOCATION

TANK LEGEND

- ① ACTIVE 10,000-GALLON UNLEADED GASOLINE UST
- ② ACTIVE 15,000-GALLON DIESEL UST
- ③ ACTIVE 1,000-GALLON WASTE OIL UST
- ④ TWO FORMER 5,000-GALLON LEADED GASOLINE USTs AND ONE FORMER 15,000-GALLON DIESEL UST
- ④ TWO FORMER 1,000-GALLON NEW MOTOR OIL UST




1" = 50'	
DATE	12/4/98
BY	EMF
DATE	12/4/98
BY	EMF
DATE	12/4/98
BY	EMF
THIS IS A COMPUTER GENERATED DRAWING AND ONLY ONE COPY SHOULD BE CONSIDERED VALID. ORIGINAL CAD FILES SHALL BE CONSIDERED VALID COPIES.	
AIROLTI BROS., INC. SITE MILWAUKEE, WISCONSIN	
SITE PLAN VIEW	
SHEET 2 OF 11 98 0912A	

THE DATA DISCLOSED HEREIN IS NOT TO BE REPRODUCED OR DISCUSSED IN PART OR WHOLE TO ANYONE WITHOUT THE PRIOR WRITTEN PERMISSION OF ENVIROGEN, INC.
 THIS DRAWING IS A VISUAL REPRESENTATION OF THE EQUIPMENT AND/OR SYSTEM PROPOSED. IT IS NOT INTENDED FOR CONSTRUCTION PURPOSES.

ENVIROGEN
 2831 North Grandview Blvd.
 Pewaukee, Wisconsin 53072-0990

AIROLTI BROS., INC. SITE
 98 0912A
 11 2 11

VC1509'96
8
 LL = C

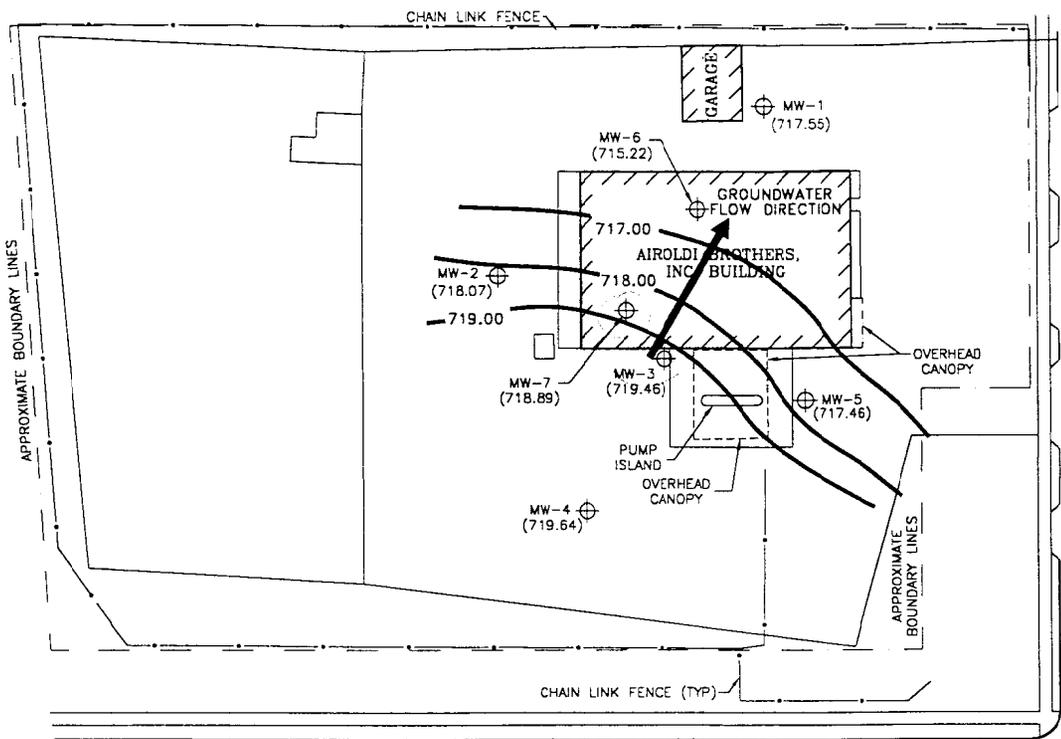

- LEGEND**
- ⊕ MONITORING WELL
 - 717 EQUIPOTENTIAL CONTOUR
 - () GROUNDWATER ELEVATION IN FEET RELATIVE TO SEA LEVEL



LAST EDITED: 12/2/98 BY: P. W. W. PROJECT NAME: AIROLDI BROS., INC. SITE



△				SCALE	1" = 50'
△				DATE	EMF 12/4/98
△				DATE	EMF 12/4/98
△				DATE	EMF 12/4/98
REV	DATE	DESCRIPTION OF REVISION	BY	DATE	
		THIS IS A COMPUTER GENERATED DRAWING AND ONLY EDITS CONSISTENT WITH ENVIROGEN'S ORIGINAL CAD FORMAT SHALL BE CONSIDERED VALID COPIES.			
AIROLDI BROS., INC. SITE MILWAUKEE, WISCONSIN				SHEET NO.	0
POTENTIOMETRIC SURFACE (8/21/97)				TOTAL SHEETS	3 OF 11
				PROJECT NO.	96.60913A

THE DATA DISCLOSED HEREIN IS NOT TO BE REPRODUCED OR DISCUSSED IN PART OR WHOLE TO ANYONE WITHOUT THE PRIOR WRITTEN PERMISSION OF ENVIROGEN, INC.

THIS DRAWING IS A VISUAL REPRESENTATION OF THE EQUIPMENT AND/OR SYSTEM PROPOSED. IT IS NOT INTENDED FOR CONSTRUCTION PURPOSES.




LEGEND

-  MONITORING WELL
-  BUILDING ADDITION
-  UST LOCATION
-  () BENZENE CONCENTRATION IN ppb



ENGINEER	DATE
ENGINEER	DATE
REVISIONS:	
APPROVED BY:	
CHECKED BY:	
RRT	09/29/00
DRAWN BY:	
96.609.21	
DRAWING NO.	

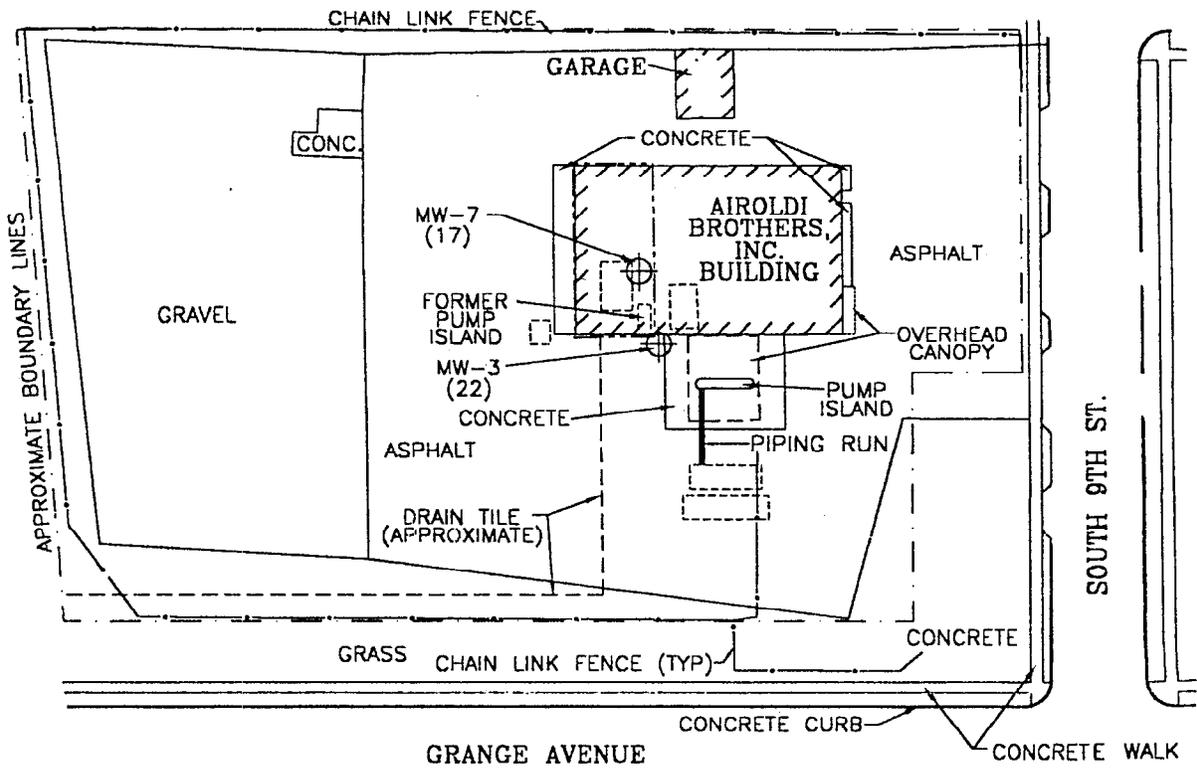


ENVIROGEN

COST EFFECTIVE LEADERSHIP FOR A CLEANER ENVIRONMENT

2835 North Grandview Blvd.
Pewaukee, Wisconsin 53072-0090

SCALE

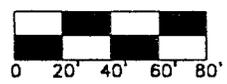

GROUNDWATER USE RESTRICTION

FIGURE NO.

AIROLDI BROS., INC. SITE
MILWAUKEE, WISCONSIN

1

TABLE 1
(Continued)


Groundwater Quality Analytical Data
MW-7
Airoldi Bros. Inc.
Milwaukee, Wisconsin

Sample Date	Parameter									
	Benzene	Ethylbenzene	Toluene	Xylenes	1,2,4-TMB	1,3,5-TMB	MTBE	Naphthalene	DRO (ppm)	GRO (ppm)
02/13/97	NI	NI	NI	NI	NI	NI	NI	NI	NI	NI
04/23/97	NI	NI	NI	NI	NI	NI	NI	NI	NI	NI
06/11/97	21	9.2	<0.39	4.8	22	5.3	14	10	5.4	580
08/21/97	19	13	0.26	3.9	21	<0.29	11	11	NA	NA
11/04/97	17	15	<1.0	M <5.6	32	M <4.0	9.7	26	NA	NA
NR 140 PAL	0.5	140	68.6	124	NS	NS	12	8	NS	NS
NR 140 ES	5	700	343	620	NS	NS	60	40	NS	NS

(Continued)

Notes:

Concentrations in ppb unless otherwise noted

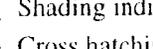-  Shading indicates value equals or exceeds the NR 140 enforcement standard
-  Cross hatching indicates value equals or exceeds the NR 140 preventive action limit
- PAL: Preventive Action Limit established in NR 140 WAC
- ES: Enforcement Action Limit established in NR 140 WAC
- DRO: Diesel range organics
- GRO: Gasoline range organics
- MTBE: Methyl t-butyl ether
- TMB: Trimethylbenzene
- NA: Not analyzed
- NS: No standard
- M: Matrix interference

Checked by: Jaw
Approved by: Ate

TABLE 1
(Continued)

Groundwater Quality Analytical Data
MW-6
Airoldi Bros. Inc.
Milwaukee, Wisconsin

Sample Date	Parameter									
	Benzene	Ethylbenzene	Toluene	Xylenes	1,2,4-TMB	1,3,5-TMB	MTBE	Naphthalene	DRO (ppm)	GRO (ppm)
02/13/97	NI	NI	NI	NI	NI	NI	NI	NI	NI	NI
04/23/97	NI	NI	NI	NI	NI	NI	NI	NI	NI	NI
06/11/97	<0.31	<0.38	<0.39	<1.1	<0.32	<0.33	0.15	<0.35	0.83	<50
08/21/97	<0.13	<0.22	<0.20	<0.23	<0.22	<0.29	<0.16	<0.46	NA	NA
11/04/97	0.15	0.23	5.7	1.1	<0.22	<0.29	<0.16	<0.46	NA	NA
NR 140 PAL	0.5	140	68.6	124	NS	NS	12	8	NS	NS
NR 140 ES	5	700	343	620	NS	NS	60	40	NS	NS

(Continued)

Notes:

Concentrations in ppb unless otherwise noted

- PAL: Preventive Action Limit established in NR 140 WAC
- ES: Enforcement Action Limit established in NR 140 WAC
- DRO: Diesel range organics
- GRO: Gasoline range organics
- MTBE: Methyl t-butyl ether
- TMB: Trimethylbenzene
- NA: Not analyzed
- NS: No standard
- NI: Well not yet installed

Checked by: EWK
Approved by: ATE

TABLE 1
(Continued)

Groundwater Quality Analytical Data
MW-5
Airoldi Bros. Inc.
Milwaukee, Wisconsin

Sample Date	Parameter									
	Benzene	Ethylbenzene	Toluene	Xylenes	1,2,4-TMB	1,3,5-TMB	MTBE	Naphthalene	DRO (ppm)	GRO (ppm)
02/13/97	<0.31	<0.38	<0.39	<1.1	<0.32	<0.33	<0.14	<0.35	0.22	<50
04/23/97	<0.13	<0.22	<0.20	<0.23	<0.22	<0.29	1	<0.46	<0.10	<50
06/11/97	<0.13	<0.22	<0.20	<0.23	<0.22	<0.29	<0.16	NA	<0.10	<50
08/21/97	<0.13	<0.22	<0.20	<0.23	<0.22	<0.29	<0.16	1.6	NA	NA
11/04/97	NA	NA	NA	NA	NA	NA	NA	NA	NA	NA
NR 140 PAL	0.5	140	68.6	124	NS	NS	12	8	NS	NS
NR 140 ES	5	700	343	620	NS	NS	60	40	NS	NS

(Continued)

Notes:

Concentrations in ppb unless otherwise noted

- PAL: Preventive Action Limit established in NR 140 WAC
- ES: Enforcement Action Limit established in NR 140 WAC
- DRO: Diesel range organics
- GRO: Gasoline range organics
- MTBE: Methyl t-butyl ether
- TMB: Trimethylbenzene
- NA: Not analyzed
- NS: No standard

Checked by: EMF
Approved by: ATE

TABLE 1
(Continued)

Groundwater Quality Analytical Data
MW-4
Airoldi Bros. Inc.
Milwaukee, Wisconsin

Sample Date	Parameter									
	Benzene	Ethylbenzene	Toluene	Xylenes	1,2,4-TMB	1,3,5-TMB	MTBE	Naphthalene	DRO (ppm)	GRO (ppm)
02/13/97	<0.31	<0.38	<0.39	<1.1	0.34	<0.33	0.72	0.88	NA	<50
04/23/97	<0.13	M <0.50	<0.20	0.53	0.25	<0.29	5.5	<0.46	0.8	<50
06/11/97	<0.13	<0.22	<0.20	0.24	<0.22	<0.29	3.6	NA	0.42	<50
08/21/97	<0.13	<0.22	<0.20	0.83	<0.22	<0.29	4.2	<0.46	NA	NA
11/04/97	<0.13	<0.22	<0.20	<0.23	<0.22	<0.29	M <3.2	<0.46	NA	NA
NR 140 PAL	0.5	140	68.6	124	NS	NS	12	8	NS	NS
NR 140 ES	5	700	343	620	NS	NS	60	40	NS	NS

(Continued)

Notes:

Concentrations in ppb unless otherwise noted

- PAL: Preventive Action Limit established in NR 140 WAC
- ES: Enforcement Action Limit established in NR 140 WAC
- DRO: Diesel range organics
- GRO: Gasoline range organics
- MTBE: Methyl t-butyl ether
- TMB: Trimethylbenzene
- NA: Not analyzed
- NS: No standard
- M: Matrix interference

Checked by: EMW
Approved by: ATE

TABLE 1
(Continued)

Groundwater Quality Analytical Data
MW-3
Airoldi Bros. Inc.
Milwaukee, Wisconsin

Sample Date	Parameter									
	Benzene	Ethylbenzene	Toluene	Xylenes	1,2,4-TMB	1,3,5-TMB	MTBE	Naphthalene	DRO (ppm)	GRO (ppm)
02/13/97	33	19	<0.78	14	51	18	8	41	24	H 830
04/23/97	26	22	0.81	17	30	<8.0	10	26	9.6	H 400
06/11/97	24	18	0.71	12	25	<0.29	<0.16	NA	6.9	H 1,000
08/21/97	22	21	0.52	10	23	<0.23	<0.16	36	NA	NA
11/04/97	22	26	0.65	11	26	M <10	M <10	36	NA	NA
NR 140 PAL	0.5	140	68.6	124	NS	NS	12	8	NS	NS
NR 140 ES	5	700	343	620	NS	NS	60	40	NS	NS

(Continued)

Notes:

Concentrations in ppb unless otherwise noted

Shading indicates value equals or exceeds the NR 140 enforcement standard

Cross hatching indicates value equals or exceeds the NR 140 preventive action limit

PAL: Preventive Action Limit established in NR 140 WAC

ES: Enforcement Action Limit established in NR 140 WAC

DRO: Diesel range organics

GRO: Gasoline range organics

MTBE: Methyl t-butyl ether

TMB: Trimethylbenzene

NA: Not analyzed

NS: No standard

M: Matrix interference

H: Late eluting hydrocarbons

Checked by: EMF

Approved by: ATC

TABLE 1
(Continued)

Groundwater Quality Analytical Data
MW-2
Airoldi Bros. Inc.
Milwaukee, Wisconsin

Sample Date	Parameter									
	Benzene	Ethylbenzene	Toluene	Xylenes	1,2,4-TMB	1,3,5-TMB	MTBE	Naphthalene	DRO (ppm)	GRO (ppm)
02/13/97	<0.31	<0.38	<0.39	<1.1	<0.32	<0.33	<0.14	<0.35	H 0.36	<50
04/23/97	<0.13	<0.22	<0.20	<0.23	<0.22	<0.29	4	<0.46	0.2	<50
06/11/97	<0.13	<0.22	<0.20	<0.23	<0.22	<0.29	<0.16	NA	0.42	<50
08/21/97	<0.13	<0.22	<0.20	<0.23	<0.22	<0.29	M <0.60	<0.46	NA	NA
11/04/97	NA	NA	NA	NA	NA	NA	NA	NA	NA	NA
NR 140 PAL	0.5	140	68.6	124	NS	NS	12	8	NS	NS
NR 140 ES	5	700	343	620	NS	NS	60	40	NS	NS

(Continued)

Notes:

Concentrations in ppb unless otherwise noted

- PAL: Preventive Action Limit established in NR 140 WAC
- ES: Enforcement Action Limit established in NR 140 WAC
- DRO: Diesel range organics
- GRO: Gasoline range organics
- MTBE: Methyl t-butyl ether
- TMB: Trimethylbenzene
- NA: Not analyzed
- NS: No standard
- M: Matrix interference
- H: Late eluting hydrocarbons

Checked by: SMV
Approved by: ATE

TABLE 1

Groundwater Quality Analytical Data

MW-1

Airoldi Bros. Inc.

Milwaukee, Wisconsin

Sample Date	Parameter									
	Benzene	Ethylbenzene	Toluene	Xylenes	1,2,4-TMB	1,3,5-TMB	MTBE	Naphthalene	DRO (ppm)	GRO (ppm)
02/13/97	<0.31	<0.38	<0.39	<1.1	<0.32	<0.33	<0.14	<0.35	0.25	<50
04/23/97	<0.13	<0.22	<0.20	<0.23	<0.22	<0.29	M <2.0	<0.46	0.13	<50
06/11/97	<0.13	<0.22	<0.20	<0.23	<0.22	<0.29	<0.16	NA	<0.10	<50
08/21/97	<0.13	<0.22	<0.20	<0.23	<0.22	<0.29	<0.16	<0.46	NA	<50
11/04/97	<0.13	<0.22	<0.20	<0.23	<0.22	<0.29	<0.16	<0.46	NA	NA
NR 140 PAL	0.5	140	68.6	124	NS	NS	12	8	NS	NS
NR 140 ES	5	700	343	620	NS	NS	60	40	NS	NS

(Continued)

Notes:

Concentrations in ppb unless otherwise noted

- PAL: Preventive Action Limit established in NR 140 WAC
- ES: Enforcement Action Limit established in NR 140 WAC
- DRO: Diesel range organics
- GRO: Gasoline range organics
- MTBE: Methyl t-butyl ether
- TMB: Trimethylbenzene
- NA: Not analyzed
- NS: No standard
- M: Matrix interference


Checked by: SMC
 Approved by: ATC



- LEGEND**
- ⊕ MONITORING WELL
 - GEOPROBE BORING
 - ⊠ WEST WELL #1
 - BUILDING ADDITION
 - ⊔ UST LOCATION

NOTE: WEST WELL #1 INSTALLED BY PREVIOUS CONSULTANT.

- TANK LEGEND**
- ① ACTIVE 10,000-GALLON UNLEADED GASOLINE UST
 - ② ACTIVE 15,000-GALLON DIESEL UST
 - ③ ACTIVE 1,000-GALLON WASTE OIL UST
 - ④ TWO FORMER 5,000-GALLON LEADED GASOLINE USTs AND ONE FORMER 15,000-GALLON DIESEL UST

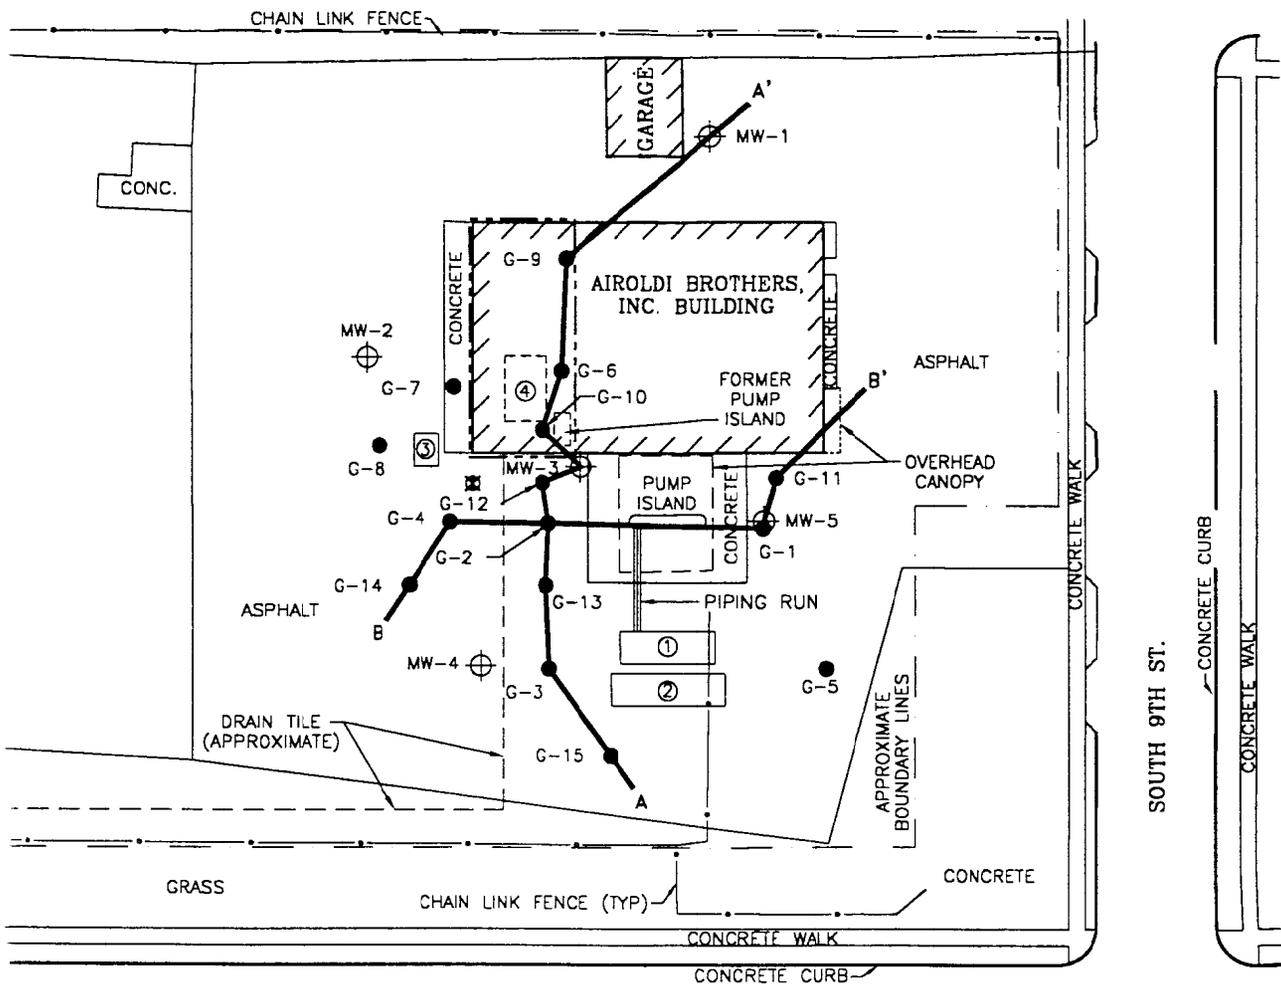


GRANGE AVENUE



△				SCALE	1" = 50'
△				REVISION	EMF 12/4/98
△				REVISION	LME 12/4/98
△				REVISION	EMF 12/4/98
REV	DATE	DESCRIPTION OF REVISION	REVISION	BY	DATE
THIS IS A COMPUTER GENERATED DRAWING AND ONLY EDITS CONSISTENT WITH ENVIROGEN'S ORIGINAL CAD FORMAT SHALL BE CONSIDERED VALID COPIES.					
AIROLDI BROS., INC. SITE MILWAUKEE, WISCONSIN				SHEET NO.	0
CROSS-SECTION PLAN VIEW				SHEET 5 OF 11	
				5	
				FILE #	95 6091 5A

ENVIROGEN
2831 North Grandview Blvd.
Pewaukee, Wisconsin 53072-0090

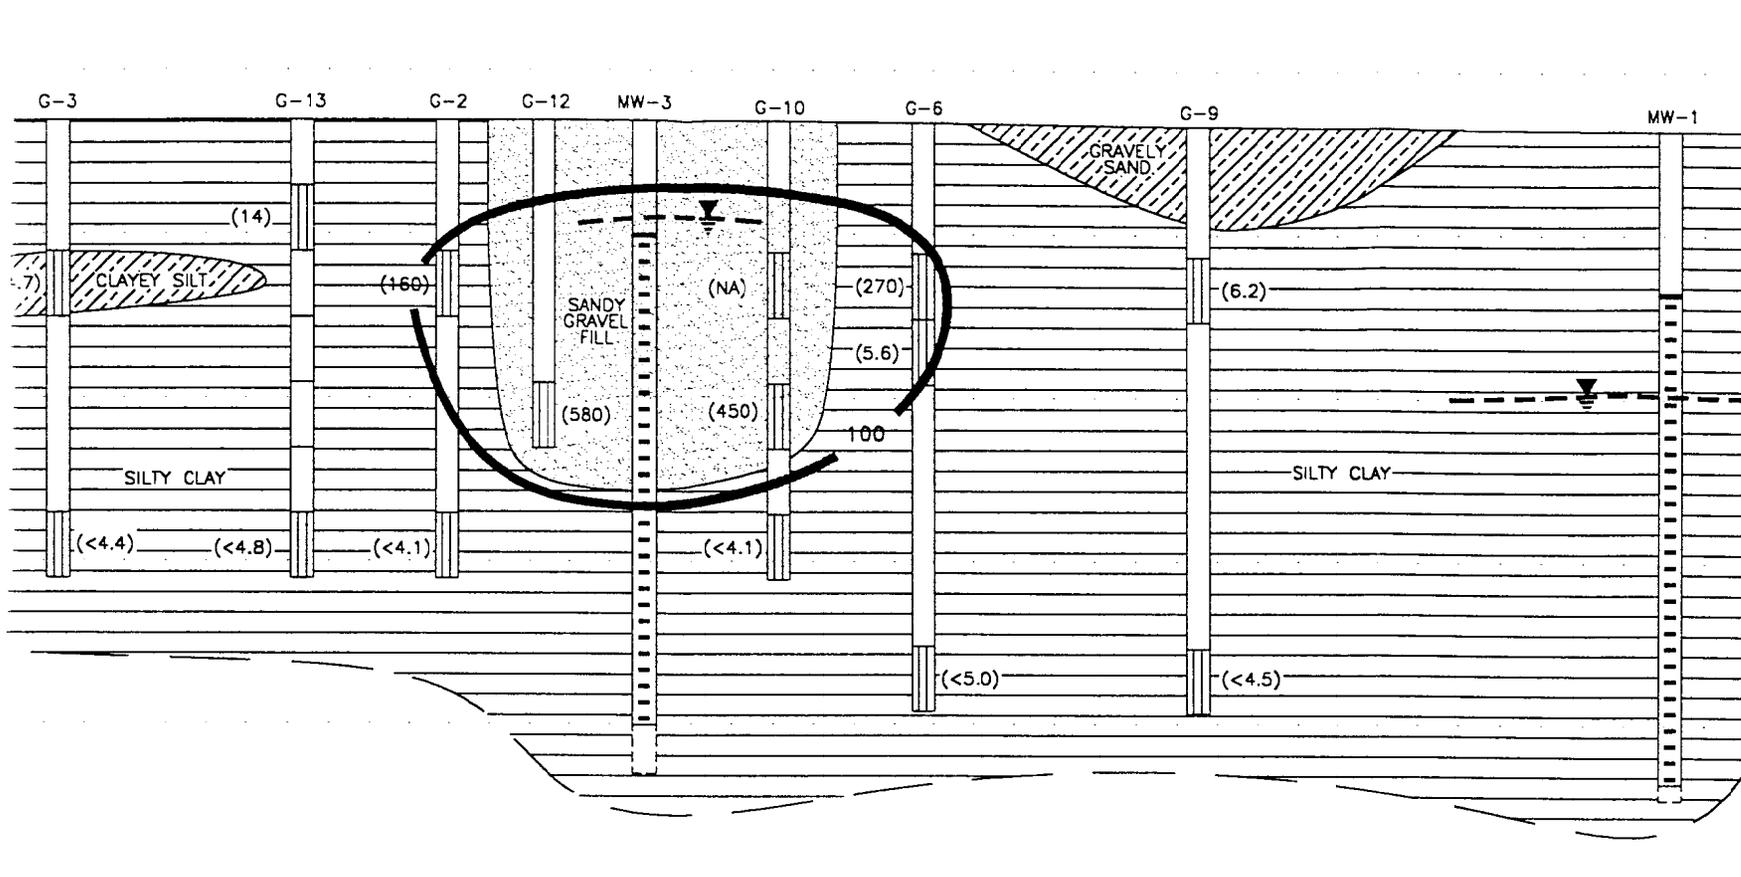

LEGEND

SAMPLE INTERVAL

SCREENED INTERVAL

— GROUNDWATER TABLE (2/17/97)

DRO CONCENTRATION IN ppm

DRO ISOCONCENTRATION CONTOUR

THE NR720 GENERIC SOIL STANDARD FOR DRO IS 100 ppm.

SCALE

HORIZONTAL: 1" = 20'


VERTICAL: 1" = 5'

APPROVED BY



2831 North Grandview Blvd.
Pewaukee, Wisconsin 53072-0090

△				SCALE	AS NOTED
△				DESIGNED BY/DATE	EMF 12/4/98
△				DRAWN BY/DATE	LME 12/4/98
△				CHECKED BY/DATE	EMF 12/4/98
REV	DATE	DESCRIPTION OF REVISION	BY	DATE	
THIS IS A COMPUTER GENERATED DRAWING AND DAILY COPIES CONSISTENT WITH ENVIROGEN'S ORIGINAL CAD FORMAT SHALL BE CONSIDERED VALID COPIES.					
AIROLDI BROS., INC. SITE MILWAUKEE, WISCONSIN					
SOIL DRO DISTRIBUTION CROSS-SECTION A-A' (1/29-31/97)					
SHEET NO.				SHEET	
B				0	
SHEET 6 OF 11					
NUMBER 6					
DATE 96 5091 5A					

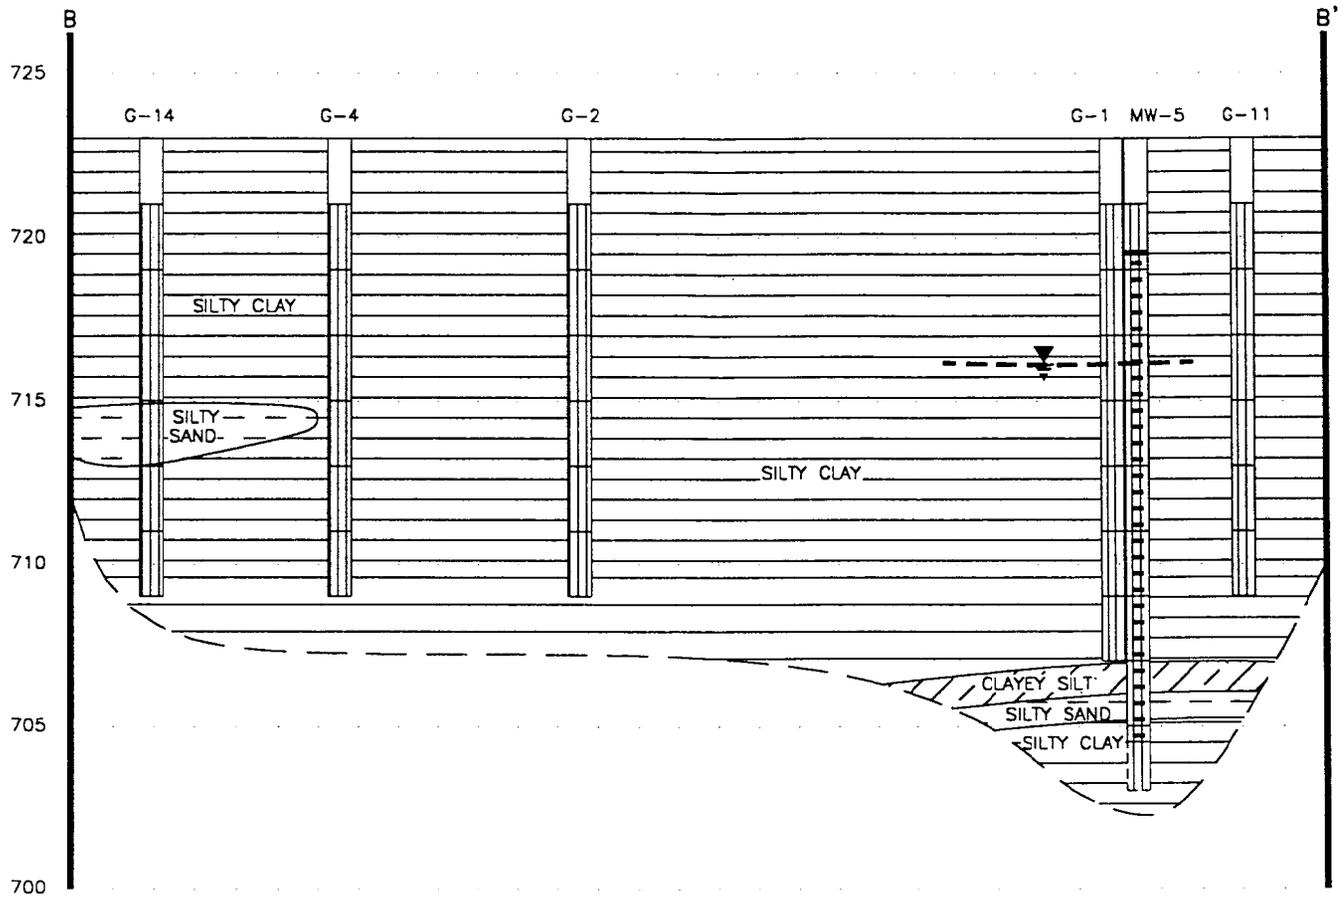

LEGEND

- SAMPLE INTERVAL
- SCREENED INTERVAL
- GROUNDWATER TABLE (2/17/97)

SCALE

HORIZONTAL: 1" = 20'

VERTICAL: 1" = 5'

△				SCALE	AS NOTE
△				DESIGNED BY/DATE	EMF 12/4/98
△				DRAWN BY/DATE	LME 12/4/98
△				CHECKED BY/DATE	EMF 12/4/98
REV	DATE	DESCRIPTION OF REVISION	HEIGHT	CHANGES	
THIS IS A COMPUTER GENERATED DRAWING AND ONLY EDITS CONSISTENT WITH ENVIROGEN'S ORIGINAL CAD FORMAT SHALL BE CONSIDERED VALID COPIES.					
AIROLDI BROS., INC. SITE MILWAUKEE, WISCONSIN				SHEET NO.	0
GEOLOGIC CROSS-SECTION B-B'				SHEET 7 OF 11	
					7
					96.609.7A

ENVIROGEN
2831 North Grandview Blvd.
Pewaukee, Wisconsin 53072-0090