

GIS REGISTRY INFORMATION

SITE NAME: Bavarian Campsite

BRRTS #: 03-29-153284

CLOSURE DATE: August 2, 2002

STREET ADDRESS: W4796 CTH "G"

CITY: Town of Germantown, Juneau County

SOURCE PROPERTY GPS COORDINATES (meters in WTM91 projection): X= ~~519182~~ 519 188 Y= ~~380740~~ 380746

OFF-SOURCE CONTAMINATION (>ES): Yes No

IF YES, STREET ADDRESS 1: _____

GPS COORDINATES (meters in WTM91 projection): X= _____ Y= _____

CONTAMINATION IN RIGHT OF WAY: Yes No

DOCUMENTS NEEDED:

- | | |
|---|-------------------------------------|
| Closure Letter, and any conditional closure letter issued | <input checked="" type="checkbox"/> |
| Copy of most recent deed, including legal description, for all affected properties | <input checked="" type="checkbox"/> |
| Certified survey map or relevant portion of the recorded plat map (<i>if referenced in the legal description</i>) for all affected properties | <input checked="" type="checkbox"/> |
| County Parcel ID number, <i>if used for county</i> , for all affected properties | <input type="checkbox"/> |
| Location Map which outlines all properties within contaminated site boundaries in sufficient detail to permit the parcels to be located easily (8.5x14" if paper copy) | <input checked="" type="checkbox"/> |
| Detailed Site Map(s) for all affected properties, showing buildings, roads, property boundaries, contaminant sources, utility lines, monitoring wells and potable wells. (8.5x14", if paper copy) | <input checked="" type="checkbox"/> |
| Tables of Latest Groundwater Analytical Results (no shading or cross-hatching) | <input checked="" type="checkbox"/> |
| Isoconcentration map(s), <i>if available from site investigation (SI)</i> (8.5x14" if paper copy). The isoconcentration map should have flow direction and extent of contamination defined. If not available, include the following 2 types of maps: | <input type="checkbox"/> |
| Latest groundwater flow/monitoring well location map | <input checked="" type="checkbox"/> |
| Latest extent of contaminant plume map | <input type="checkbox"/> |
| Geologic cross-sections, <i>if available from SI</i> . (8.5x14" if paper copy) | <input checked="" type="checkbox"/> |
| RP certified statement that legal descriptions are complete and accurate | <input checked="" type="checkbox"/> |
| Copies of off-source notification letters (if applicable) | <input type="checkbox"/> |
| Letter informing ROW owner of residual contamination (if applicable) | <input type="checkbox"/> |
| Copy of (soil or land use) deed restriction(s) or deed notice <i>if any required as a condition of closure</i> . | <input checked="" type="checkbox"/> |



State of Wisconsin \ DEPARTMENT OF NATURAL RESOURCES

Tommy G. Thompson, Governor
George E. Meyer, Secretary
Scott A. Humrickhouse, Regional Director

Wisconsin Rapids Office
473 Griffith Avenue
Wisconsin Rapids, Wisconsin 54494-7859
Telephone 715-421-7800
FAX 715-421-7830

August 14, 2000

BRRTS # 03-29-153284

Mr. Horst Hartmann
Bavarian Campsite
W4796 CTH "G"
Mauston, WI 53948-9565

FILE COPY

SUBJECT: Conditional Case Closure, Bavarian Campsite, W4796 CTH "G",
Town of Germantown, Juneau County, Wisconsin.

Dear Mr. Hartmann:

The Wisconsin Department of Natural Resources West (DNR) Central Region closeout committee for a determination as to whether or not the case qualified for close out under Wis. Adm. Code (WAC) ch. NR 726. The samples collected from the on-site water-supply wells do not indicate that detectable concentrations of petroleum-related compounds are present in the water from the wells. However, due to the presence of residual groundwater contamination observed in groundwater samples collected from the monitoring wells at this site, a clean closure can not be granted in this case at this time. Therefore, based on the investigative and remediation documentation provided to the Department, it appears that the extent of the petroleum contamination at the above-named site has been investigated and remediated to the extent practicable, the location of the residual groundwater contamination does not pose a threat to direct contact, and that natural attenuation will be effective in reducing the mass of residual contamination at this site. **Therefore, the Department considers the case "closed," having determined pursuant to WAC NR 726, that no further action is necessary on the site at this time, providing the following two conditions are met.**

The first condition of the closeout for this case is that the owner is required to sign and record a groundwater use restriction describing the type, location, and extent of the residual groundwater contamination, on the deed for the property and requiring that Department (or successor agency) approval must be obtained before any water supply wells are installed on the property. The deed restriction document must be submitted to the Department for approval within 30 days after receipt of this letter, and the deed documents must be registered with the Juneau County Register of Deeds fifteen days after receiving Department approval of the draft deed restriction. To document that this condition has been complied with, the property owner must submit to the Department a copy of the recorded deed

Quality Natural Resources Management
Through Excellent Customer Service



August 14, 2000
Mr. Horst Hartmann - Bavarian Campsite
Page 2

BRRTS #03-29-153284

affidavit, with the recording information stamped on it, within 15 days after the County Register of Deeds returns the deed restriction to the property owner. The deed restriction may be amended in the future with the approval of Department if conditions change at the site such that the residual contamination is completely remediated (if deemed necessary).

The second condition of the closeout of this case is the proper abandonment of the monitoring wells and remediation system currently at the site (pursuant of WAC NR 141). Documents should be forwarded to me at the WDNR Wisconsin Rapids office that substantiates proper abandonment (Form 3300-5W).

You should note that this letter does not constitute Department "certification" under s. 292.15(2)(a)3, Stats., as created by 1993 Wisconsin Act 453 (May 12, 1994). Also, in 1997 Wisconsin Act 27, the legislature amended s. 292.15, Wis. Stats., creating the new "Voluntary Party Remediation and Exemption from Liability" statute. This statute provides liability protection for persons who did not intentionally or recklessly cause the release of a hazardous substance and who conducts an environmental investigation and cleans up property by restoring the environment to the extent practicable and in accordance with rules promulgated by the Department. Upon completion of the cleanup, the person receives a "certificate of completion" that provides an exemption from the "Hazardous Substance Spills" statute and protection from future liability for the past releases. You must apply for the program by filling out an application form and fees are charged to cover administrative costs associated with the program. If you are interested in more information about the program or would like an application package, please call Loren Brumberg at the West Central Region Office in Eau Claire at 715-839-3770.


Once the deed restriction and monitoring well abandonment forms have been properly submitted to this office we will issue the final closure letter for this site. Thank you for your efforts to cleanup Wisconsin's environment. If you should have any questions regarding this letter please contact me at (715) 421-7850.

Sincerely,



Tom Hvizdak
Hydrogeologist

c: David Tully, Metco, 520 Fisherman's Road, La Crosse, WI 54603

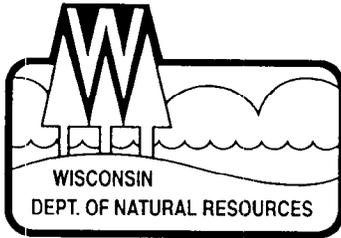

State of Wisconsin \ DEPARTMENT OF NATURAL RESOURCES

Scott McCallum, Governor
Darrell Bazzell, Secretary
Scott A. Humrickhouse, Regional Director

Wisconsin Rapids Service Center
473 Griffith Avenue
Wisconsin Rapids, Wisconsin 54494
Telephone 715-421-7800
FAX 715-421-7830

August 02, 2002

BRRTS #03-29-153284

Mr. Horst Hartman
Bavarian Campground
W4796 CTH "G"
Mauston, WI 53948-9565

FILE COPY

Subject: Final Case Closure By Closure Committee With Conditions Met,
Bavarian Campsite Site, W4796 CTH "G",
Town of Germantown, Juneau County, Wisconsin

Dear Mr. Hartman:

On August 14, 2000, The Wisconsin Department of Natural Resources sent you a letter informing you that your site as described above was reviewed for closure by the Wisconsin Department of Natural Resources Westcentral Region Closure Committee. This committee reviews environmental remediation cases for compliance with state laws and standards to maintain consistency in the closure of these cases.

On August 01, 2002, the Department received correspondence indicating that you have complied with the conditions of closure. These conditions included monitoring well abandonment, and, recording a groundwater use restriction and notice regarding residual petroleum-related contamination on the property deed. The conditions for closure required by the West Central Region Closure Committee included filing a groundwater use restriction for residual groundwater contamination and abandonment of all monitoring wells used in the investigation and cleanup of this site. However, instead of recording the groundwater use restriction, you have decided to pay the fee required list your site on the DNR Remediation and Redevelopment GIS Registry of Closed Remediation Sites. Based on the correspondence and data provided, it appears that your site has been remediated to Department standards in accordance with s. NR 726.05, Wis. Adm. Code. The Department considers this case closed and no further investigation, remediation or other action is required at this time.

Your site will be listed on the DNR Remediation and Redevelopment GIS Registry of Closed Remediation Sites. Information that was submitted with your closure request application will be included on the registry. To review the sites on the GIS Registry web page, visit <http://gomapout.dnr.state.wi.us/org/at/et/geo/gwur/index.htm>

If this is a PECFA site, section 101.143, Wis. Stats., requires that PECFA claimants seeking reimbursement of interest costs, for sites with petroleum contamination, submit a final reimbursement claim within 120 days after they receive a closure letter on their site. For claims not received by the PECFA Program within 120 days of the date of this letter, interest costs after 60 days of the date of this letter will not be eligible for PECFA reimbursement.

August 02, 2002
Mr. Horst Hartman - Bavarian Campground
Page 2

BRRTS #03-29-153284

Please be aware that this case may be reopened pursuant to s. NR 726.09, Wis. Adm. Code, if additional information regarding site conditions indicates that contamination on or from the site poses a threat to public health, safety or welfare, or the environment.

The Department appreciates your efforts to restore the environment at this site. If you have any questions regarding this letter, please contact me at 715/421-7850.

Sincerely,

A handwritten signature in black ink, appearing to read "T Hvizdak". The signature is written in a cursive style with a large initial "T" and "H".

Tom Hvizdak
Hydrogeologist
Bureau for Remediation & Redevelopment

c: David Tully, METCO, 520 Fisherman's Rd., La Crosse, WI 54603

DOCUMENT NO. 315619

STATE BAR OF WISCONSIN FORM 3 - 1982
QUIT CLAIM DEED

THIS SPACE RESERVED FOR RECORDING DATA

Vol. 393 Page 32
Register's Office)
Juneau County Wis.) 53
Received for Record

DEC 3 1992

at 110 P.M. and Recorded
in Vol. 393 of Records Page
32-33
REGISTER OF DEEDS

Horst Hartmann and Therese Hartmann, a/k/a Theresa
Hartmann, husband and wife,

quit-claims to Horst Hartmann and Therese Hartmann,
husband and wife, as survivorship marital property,

the following described real estate in Juneau County,
State of Wisconsin:

A part of the Northeast Quarter of the Southwest Quarter
(NE $\frac{1}{4}$ SW $\frac{1}{4}$) of Section Thirty-four (34), Township Seventeen
(17) North, Range Four (4) East, in the Town of Germantown,
Juneau County, Wisconsin, to-wit: The west 330.00 feet of
the said forty except the east 297.00 feet of the south
513.34 feet of the said forty, containing 6.45 acres, more or less.

RETURN TO
Curren 12

Tax Parcel No:


A parcel consisting of approximately 3.18 acres, more particularly described as follows:
A part of the NW $\frac{1}{4}$ -SW $\frac{1}{4}$ Section 34, Town 17N, Range 4E, Town of Germantown, Juneau County,
Wisconsin. Commencing at the S $\frac{1}{2}$ corner of said Section 34; thence along the east line
of the SE $\frac{1}{4}$ -SW $\frac{1}{4}$ bearing N 00-08-49 E, 1323.84 feet; thence along the north line of the
SE $\frac{1}{4}$ -SW $\frac{1}{4}$, also being the centerline of CTH "G" bearing N 89-33-00 W, 1318.31 feet, to the
point of beginning. Thence along the south line of the NW $\frac{1}{4}$ -SW $\frac{1}{4}$, also being the centerline
of CTH "G" bearing N 89-33-00 W, 75.00 feet; thence bearing N 00-41-00 E, 513.34 feet;
thence bearing N 89-33-00 W, 50.00 feet; thence bearing N 00-41-00 E, 799.90 feet, to a
point on the north line of the NW $\frac{1}{4}$ -SW $\frac{1}{4}$; thence along the north line thereof bearing S
89-33-00 E, 125.00 feet, to the NE corner of the NW $\frac{1}{4}$ -SW $\frac{1}{4}$; thence along the east line
thereof bearing S 00-41-00 W, 1313.24 feet, to the point of beginning as shown on the
attached survey map Exhibit "A". Said parcel of land is subject to highway easement for
CTH "G" as shown on the attached survey map.


Subject to the flowage rights, restrictions and covenants as set forth in the Warranty
Deed recorded in Volume 221 of Records, Page 43, office of the Juneau County Register of
Deeds.

EXEMPT: 77.25(8)

JUNEAU COUNTY CERTIFIED SURVEY MAP NO. _____

A part of the NW $\frac{1}{4}$ -SW $\frac{1}{4}$ of Section 34, T17N, R4E, in the Town of Germantown, Juneau County, Wisconsin.

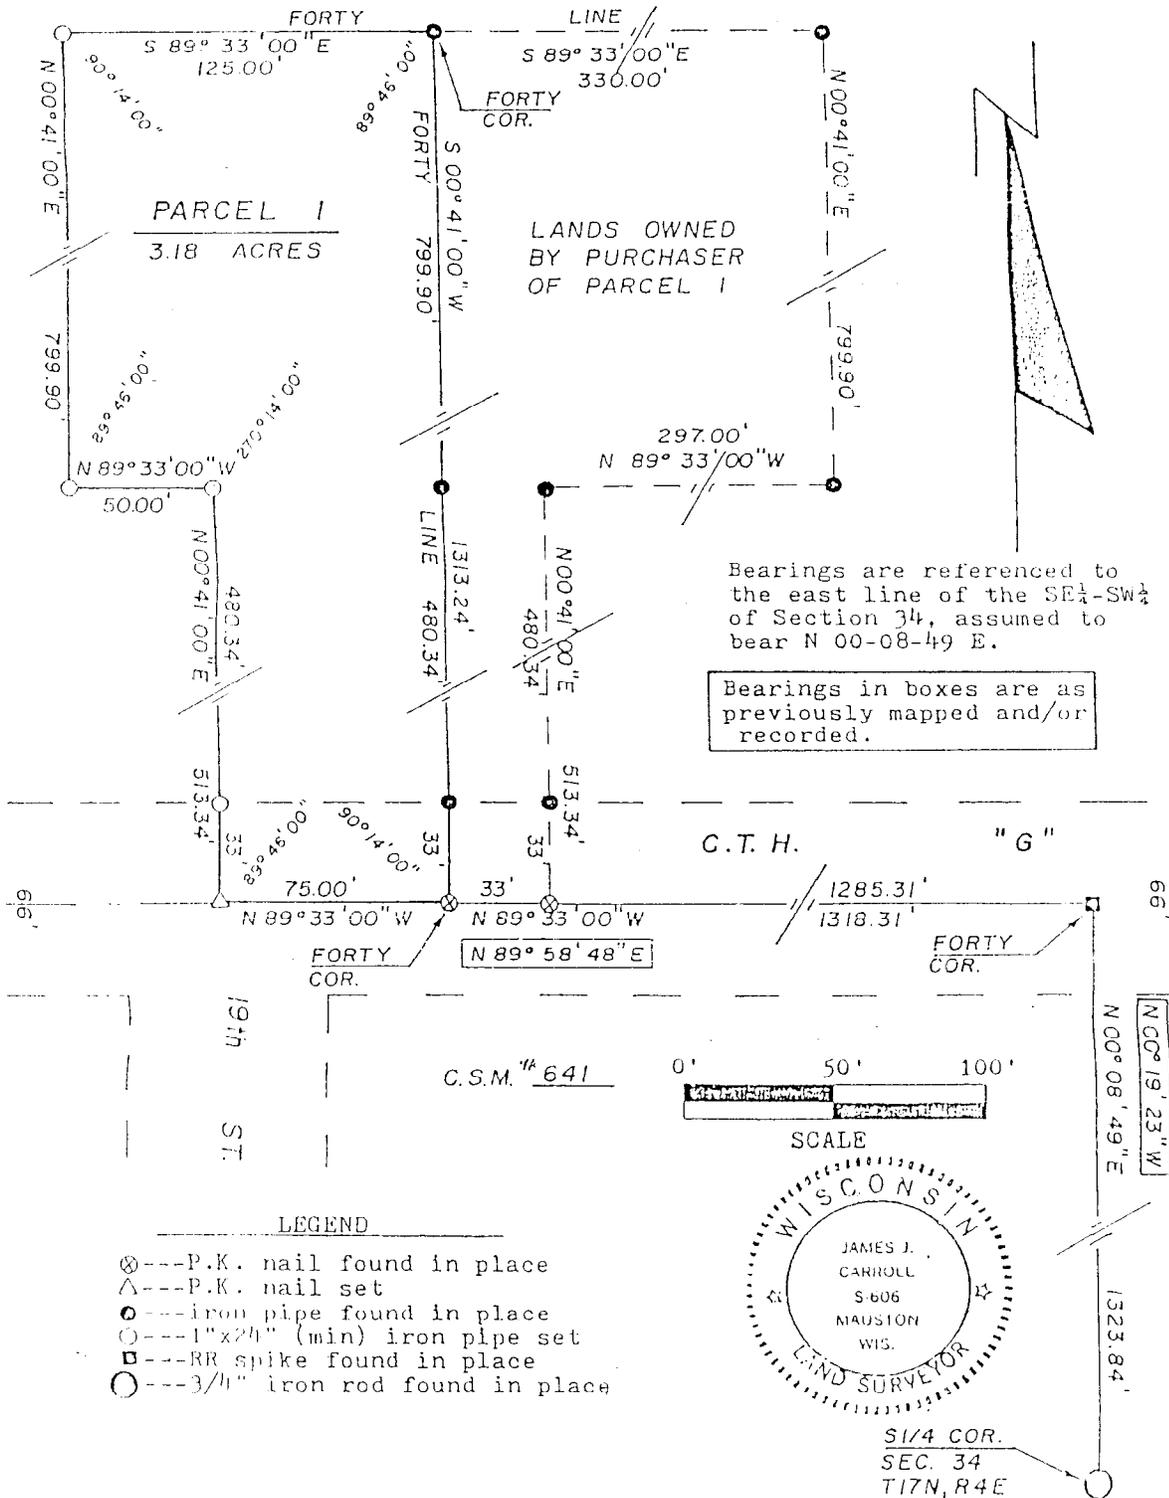

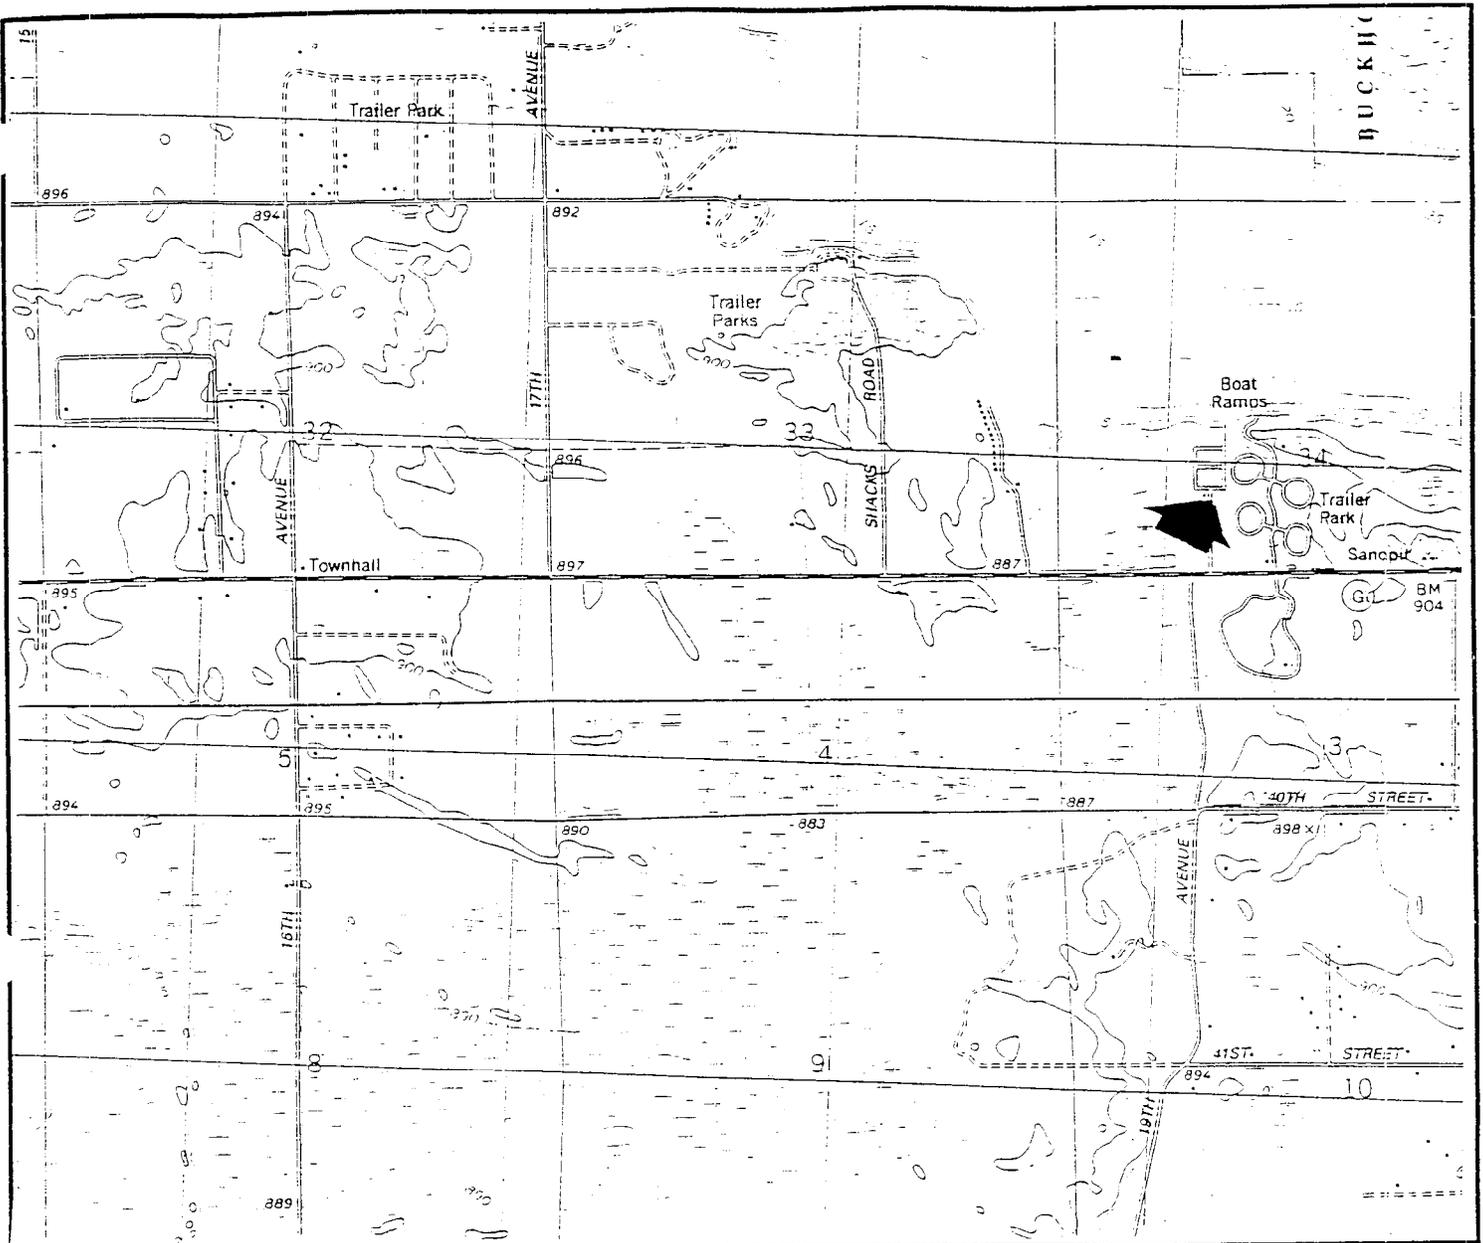

SITE LOCATION MAP

BAVARIAN CAMPSITE
 CIVIL TOWN OF GERMANTOWN, WISCONSIN



520 FISHERMAN'S ROAD
 LA CROSSE, WI 54603
 608/ 781-3879
 608/ 781-8893 FAX

PO BOX 448
 ENTERPRISE DRIVE
 HILLSBORO, WI 54634
 608/ 489-2198
 608/ 489-2389

KELLY QUADRANGLE
 7.5 MINUTE SERIES

SCALE
 1 INCH = 2,000 FEET




FIGURE 3. AREA OF PROPOSED SOIL EXCAVATION

BAVARIAN CAMPSITE
CIVIL TOWN OF GERMANTOWN, WISCONSIN



SCALE:
1 INCH = 20 FEET

DRAWN BY: JP
DATE: 1/13/97
JOB NO.: R-97-45
CS77

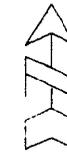

- ☒ - PRIVATE WELL
- ▲ - GEOPROBE LOCATION
- - SOIL SAMPLE (SITE ASSESSMENT)
- ⊙ - MONITORING WELL
- — — — — - SINGLE OVERHEAD LINE
- ≡ ≡ ≡ - OVERHEAD POWER LINES
- - UNDERGROUND PHONE LINE
- · — · — · - UNDERGROUND WATER LINE

NOTE: MONITORING WELL LOCATIONS WERE LIMITED BY STRUCTURES, ABUNDANT TREES, AND UTILITIES.

NOTE: THE UNDERGROUND UTILITY LINES SHOWN ON THIS MAP ARE ONLY APPROXIMATE LOCATIONS AND SHOULD NOT BE USED FOR UTILITY LOCATES.

NOTE: INFORMATION BASED ON AVAILABLE DATA. ACTUAL CONDITIONS MAY DIFFER.

SITE ASSESSMENT SAMPLE RESULTS

- S-1 - 2.2 PPM GRO AT 6-7 FEET BELOW SURFACE
- S-2 - 890 PPM GRO AT 6-7 FEET BELOW SURFACE
- S-3 - 2.900 PPM GRO AT 6-7 FEET BELOW SURFACE

TABLE 4. GROUNDWATER SAMPLING DATA TABLE FOR BAVARIAN CAMPSITE LUST INVESTIGATION BY METCO

ROUND 2 WELL SAMPLING CONDUCTED ON MAY 4, 1998

Well Name	MW-1-B	MW-2-B	MW-3-B	MW-4-B	MW-5-B	DUPL.-MW-1-B	TRIP BLANK
Well Name	2	2	2	2	2	2	2
Sampling Round	2	2	2	2	2	2	2
Ground Level Elevation in Feet (Site Specific)	100.02	99.58	99.99	99.97	100.11	==	==
PVC Casing Elevation in Feet (Site Specific)	99.62	99.18	99.67	99.60	99.73	==	==
Watertable Elevation in Feet (Site Specific)	97.77	97.71	97.85	97.81	97.71	==	==
Depth to Groundwater in Feet	1.85	1.47	1.82	1.79	2.02	==	==
Amount Purged in Gallons	6	6	6	6	6	==	==
Time to Purge in Minutes	10	10	10	10	10	==	==
Purged Dry?	No	No	No	No	No	==	==
Petroleum Odors	Slight	None	None	None	None	==	==
Petroleum Sheens	None	None	None	None	None	==	==
Color	Tan	Dark Tan	Tan	Tan	Slight Tan Tint	==	==
Turbidity (high, medium, low, clear)	Low	Low/Medium	Low	Low	Very Low	==	==
Dissolved Oxygen/ppm	0.22	2.98	1.98	1.35	1.21	==	==
Temperature/°C	8.1	9.1	10.7	11.1	10.7	==	==
Ph	6.42	5.86	5.93	6.10	5.79	==	==
Redox Potential/mV	24	256.1	252.4	221.8	215.3	==	==
Gasoline Range Organics/ppb	960	<30	<30	<30	<30	980	<30
Methyl-tert-butyl ether/ppb	21	<0.20	<0.20	<0.20	<0.20	21	<0.20
Benzene/ppb	20	<0.20	<0.20	<0.20	<0.20	21	<0.20
Toluene/ppb	4.2	<0.20	<0.20	<0.20	<0.20	4.3	<0.20
Ethylbenzene/ppb	17	<0.30	<0.30	<0.30	<0.30	17	<0.30
m&p-Xylene/ppb	120	<0.60	<0.60	<0.60	<0.60	110	<0.60
o-Xylene/ppb	49	<0.30	<0.30	<0.30	<0.30	50	<0.30
1,3,5-Trimethylbenzene/ppb	65	<0.30	<0.30	<0.30	<0.30	65	<0.30
1,2,4-Trimethylbenzene/ppb	110	<0.30	<0.30	<0.30	<0.30	110	<0.30
Naphthalene/ppb	18	<1.7	<1.7	<1.7	<1.7	20	==
Iron/ppm	0.977	<0.020	<0.020	<0.020	<0.020	1.41	==
Nitrate + Nitrite Nitrogen/ppm	0.41	0.74	2.34	1.73	1.69	0.34	==
Sulfate-Unfiltered/ppm	12.3	11.4	13.1	5.6	10.9	12.7	==

TABLE 6. GROUNDWATER SAMPLING DATA TABLE FOR BAVARIAN CAMPSITE LUST INVESTIGATION BY METCO

ROUND 3 WELL SAMPLING CONDUCTED ON MARCH 30, 1999

	MW-1	MW-2	MW-3	MW-4	MW-5	DUPLICATE	TRIP BLANK
Well Name	3	3	3	3	3	3	3
Sampling Round						==	==
Ground Level Elevation in Feet (Site Specific)	100.02	99.58	99.99	99.97	100.11	==	==
PVC Casing Elevation in Feet (Site Specific)	99.62	99.18	99.67	99.60	99.73	==	==
Watertable Elevation in Feet (Site Specific)	97.32	96.77	96.87	96.82	96.75	==	==
Depth to Groundwater in Feet	2.30	2.41	2.80	2.78	2.98	==	==
Amount Purged in Gallons	5	5	5	5	5	==	==
Time to Purge in Minutes	5	5	5	5	5	==	==
Purged Dry?	no	no	no	no	no	==	==
Petroleum Odors	slight	no	no	no	no	==	==
Petroleum Sheens	no	no	no	no	no	==	==
Color	tan	tan	tan	tan	tan	==	==
Turbidity (high, medium, low, clear)	medium	medium	medium	low	low	==	==
Dissolved Oxygen/ppm	2.27	0.75	1.20	0.88	1.33	==	==
Temperature/ C	3.8	4.4	4.0	5.7	2.7	==	==
Gasoline Range Organics/ppb	460	<30	<30	<30	<30	400	<30
1,2,4-Trimethylbenzene/ppb	54	<0.30	<0.30	<0.30	<0.30	50	<0.30
1,3,5-Trimethylbenzene/ppb	32	<0.30	<0.30	<0.30	<0.30	29	<0.30
Benzene/ppb	0.50	<0.20	<0.20	<0.20	<0.20	0.40	<0.20
Ethylbenzene/ppb	0.70	<0.30	<0.30	<0.30	<0.30	0.60	<0.30
m&p-Xylene/ppb	33	<0.60	<0.60	<0.60	<0.60	30	<0.60
Methyl-tert-butyl ether/ppb	<0.20	<0.20	<0.20	<0.20	<0.20	<0.20	<0.20
o-Xylene/ppb	19	<0.30	<0.30	<0.30	<0.30	16	<0.30
Toluene/ppb	0.20	<0.20	<0.20	<0.20	<0.20	<0.20	<0.20
Iron/ppm	0.105	<0.020	<0.020	<0.020	<0.020	0.055	==
Nitrate + Nitrite Nitrogen/ppm	0.990	0.53	1.07	0.160	1.43	0.83	==
Sulfate-Unfiltered/ppm	12.4	10.2	13.7	12.5	11.4	13.1	==


post-excavation

TABLE 7. GROUNDWATER SAMPLING DATA TABLE FOR BAVARIAN CAMPSITE LUST INVESTIGATION BY METCO

ROUND 4 WELL SAMPLING CONDUCTED ON JUNE 21, 1999

Well Name	MW-1	MW-2	MW-3	MW-4	MW-5	DUPLICATE	TRIP BLANK
Sampling Round	4	4	4	4	4	4	4
Ground Level Elevation in Feet (Site Specific)	100.02	99.58	99.99	99.97	100.11	==	==
PVC Casing Elevation in Feet (Site Specific)	99.62	99.18	99.67	99.60	99.73	==	==
Watertable Elevation in Feet (Site Specific)	96.88	96.90	97.28	96.98	96.88	==	==
Depth to Groundwater in Feet	2.74	2.28	2.39	2.62	2.85	==	==
Amount Purged in Gallons	5	5	5	5	5	==	==
Time to Purge in Minutes	5	5	5	5	5	==	==
Purged Dry?	No	No	No	No	No	==	==
Petroleum Odors	Faint	No	No	No	No	==	==
Petroleum Sheens	No	No	No	No	No	==	==
Color	Brown	Tan	Tan	Tan	Tan	==	==
Turbidity (high, medium, low, clear)	Low	Low	Low	Low	Medium	==	==
Gasoline Range Organics/ppb	670	<30	<30	<30	<30	530	<30
1,2,4-Trimethylbenzene/ppb	53	<0.30	<0.30	<0.30	<0.30	70	<0.30
1,3,5-Trimethylbenzene/ppb	43	<0.30	<0.30	<0.30	<0.30	32	<0.30
Benzene/ppb	0.20	<0.20	<0.20	<0.20	<0.20	0.20	<0.20
Ethylbenzene/ppb	0.30	<0.30	<0.30	<0.30	<0.30	<0.30	<0.30
m&p-Xylene/ppb	55	<0.60	<0.60	<0.60	<0.60	44	<0.60
Methyl-tert-butyl ether/ppb	<0.20	<0.20	<0.20	<0.20	<0.20	<0.20	<0.20
o-Xylene/ppb	33	<0.30	<0.30	<0.30	<0.30	26	<0.30
Toluene/ppb	0.40	<0.20	<0.20	<0.20	<0.20	0.30	<0.20
Iron/ppm	655	<20	<20	<20	<20	676	==
Nitrate + Nitrite Nitrogen/ppm	0.43	0.90	1.12	0.69	1.00	0.44	==
Sulfate-Unfiltered/ppm	8.41	32.8	11.9	12.3	11.1	8.27	==

POST - excavation

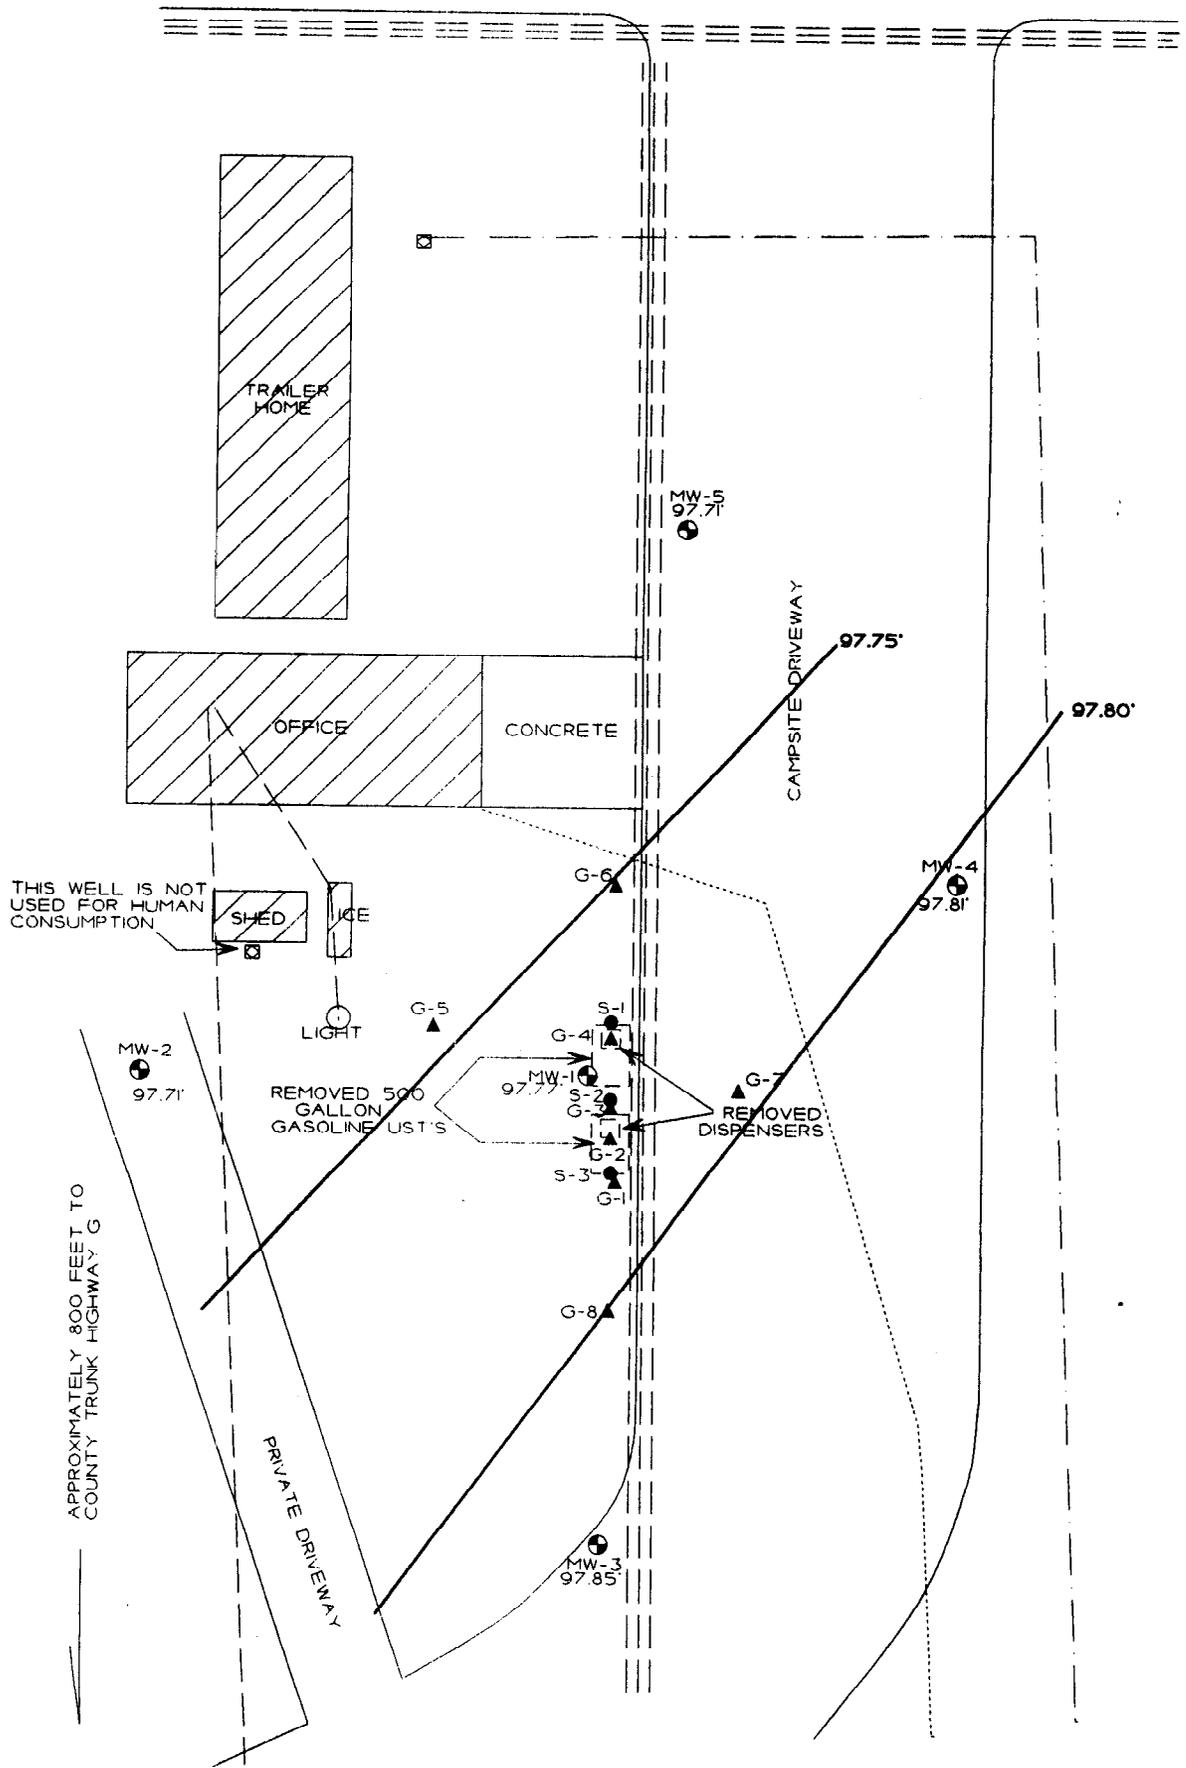

- - PRIVATE WELL
- ▲ - GEOPROBE LOCATION
- - SOIL SAMPLE (SITE ASSESSMENT)
- ⊕ - MONITORING WELL
- — — — — - SINGLE OVERHEAD LINE
- ==== - OVERHEAD POWER LINES
- - UNDERGROUND PHONE LINE
- — — — — - UNDERGROUND WATER LINE

SITE ASSESSMENT SAMPLE RESULTS


S-1 - 2.2 PPM GRO AT 6-7 FEET BELOW SURFACE
 S-2 - 890 PPM GRO AT 6-7 FEET BELOW SURFACE
 S-3 - 2900 PPM GRO AT 6-7 FEET BELOW SURFACE

GROUNDWATER ELEVATION MAP MAY 4, 1998 (ROUND 2)		
BAVARIAN CAMPSITE CIVIL TOWN OF GERMANTOWN, WISCONSIN		
	SCALE: 1 INCH = 15 FEET DRAWN BY: JF & DT DATE: 07/18/98 JOB NO.: R-97-08	

NOTE: MONITORING WELL LOCATIONS WERE LIMITED BY STRUCTURES, ABUNDANT TREES, AND UTILITIES.

NOTE: THE UNDERGROUND UTILITY LINES SHOWN ON THIS MAP ARE ONLY APPROXIMATE LOCATIONS AND SHOULD NOT BE USED FOR UTILITY LOCATES.

NOTE: INFORMATION BASED ON AVAILABLE DATA. ACTUAL CONDITIONS MAY DIFFER.

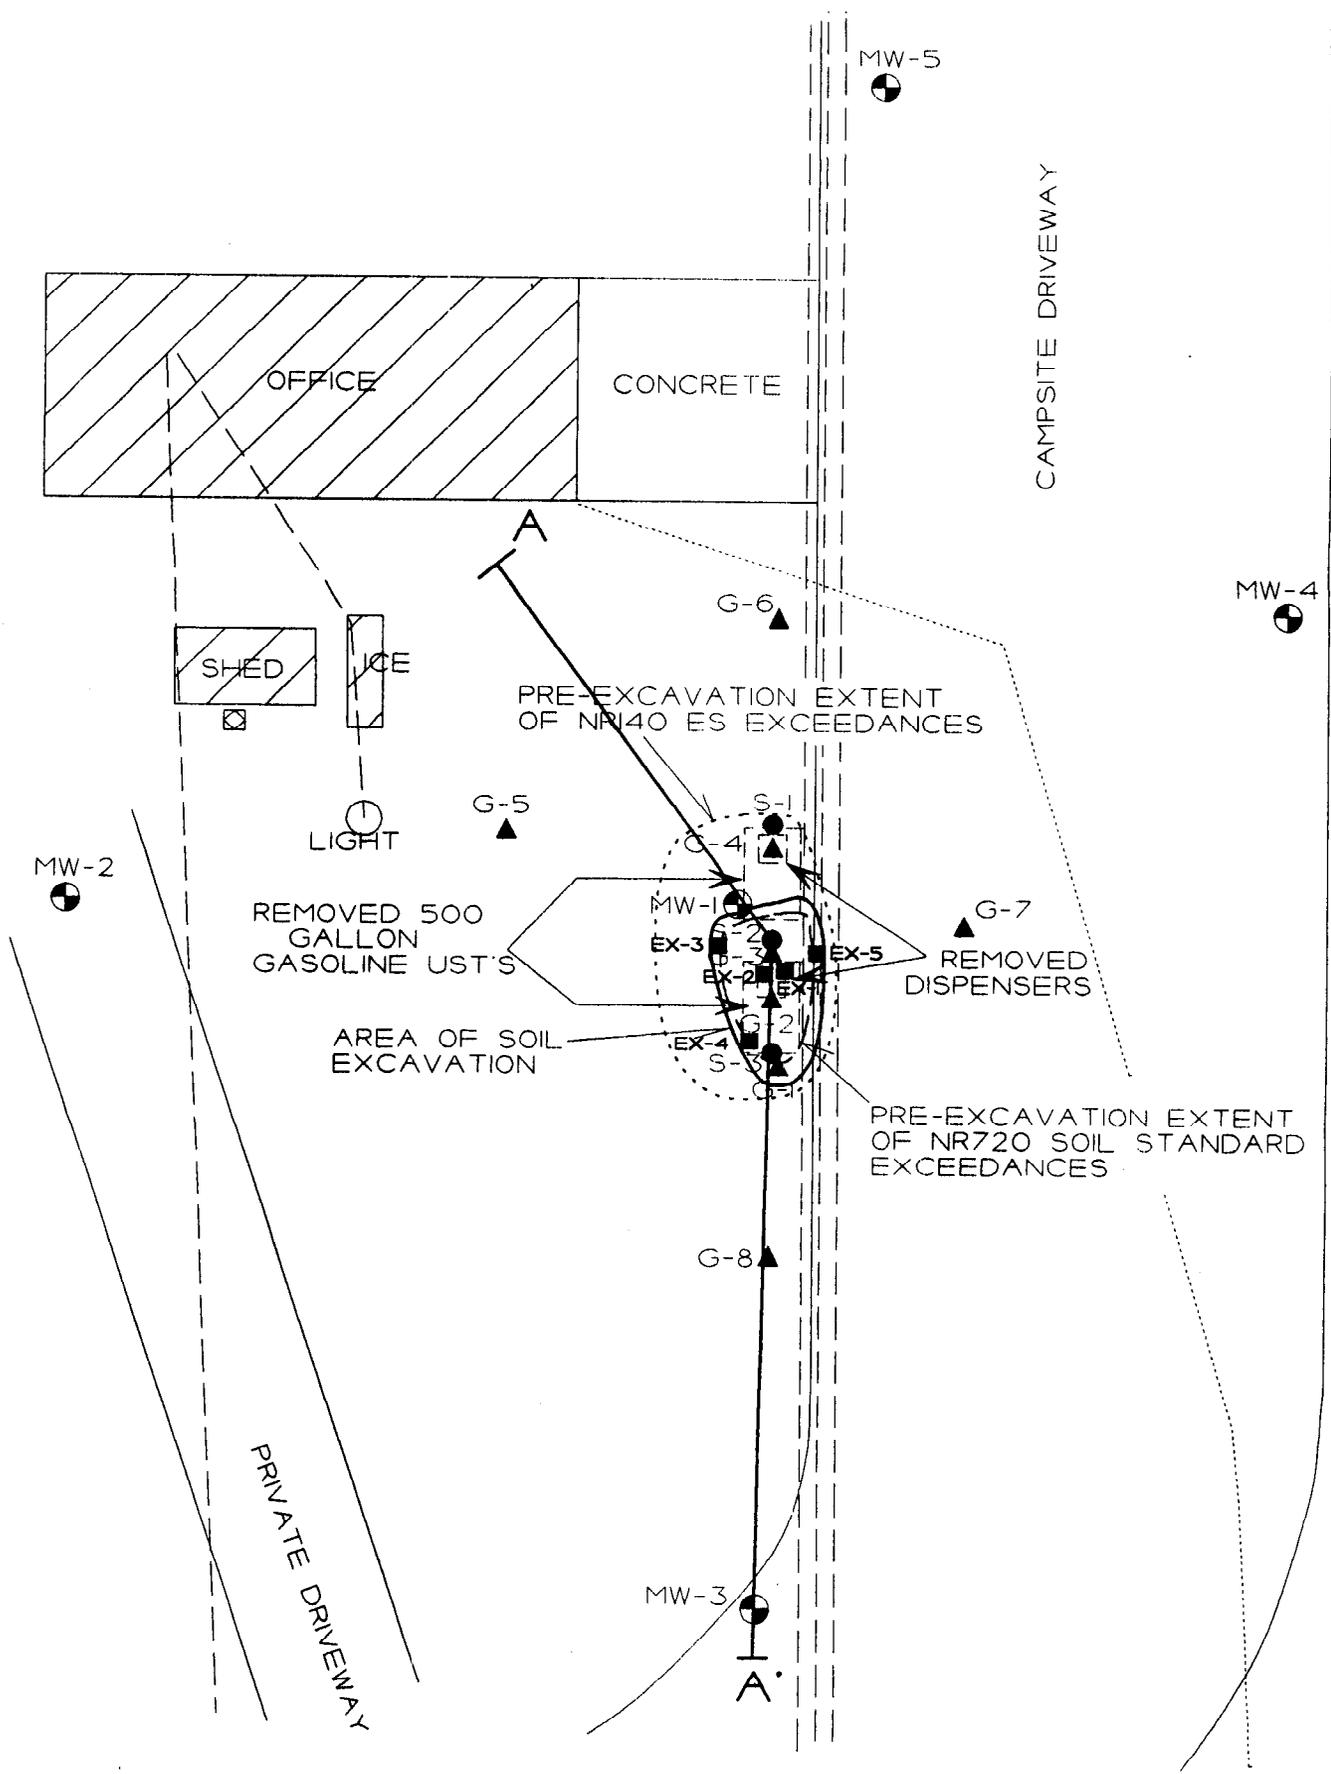


POST REMEDIAL CROSS-SECTION MAP (ENLARGED)		
BAVARIAN CAMPSITE CIVIL TOWN OF GERMANTOWN, WISCONSIN		
	SCALE: 1 INCH = 10 FEET DRAWN BY: JP & DT DATE: 07/15/99 JOB NO.: R-07-45	
<small>CS22</small>		



FEET

100
97
94
91
88
85

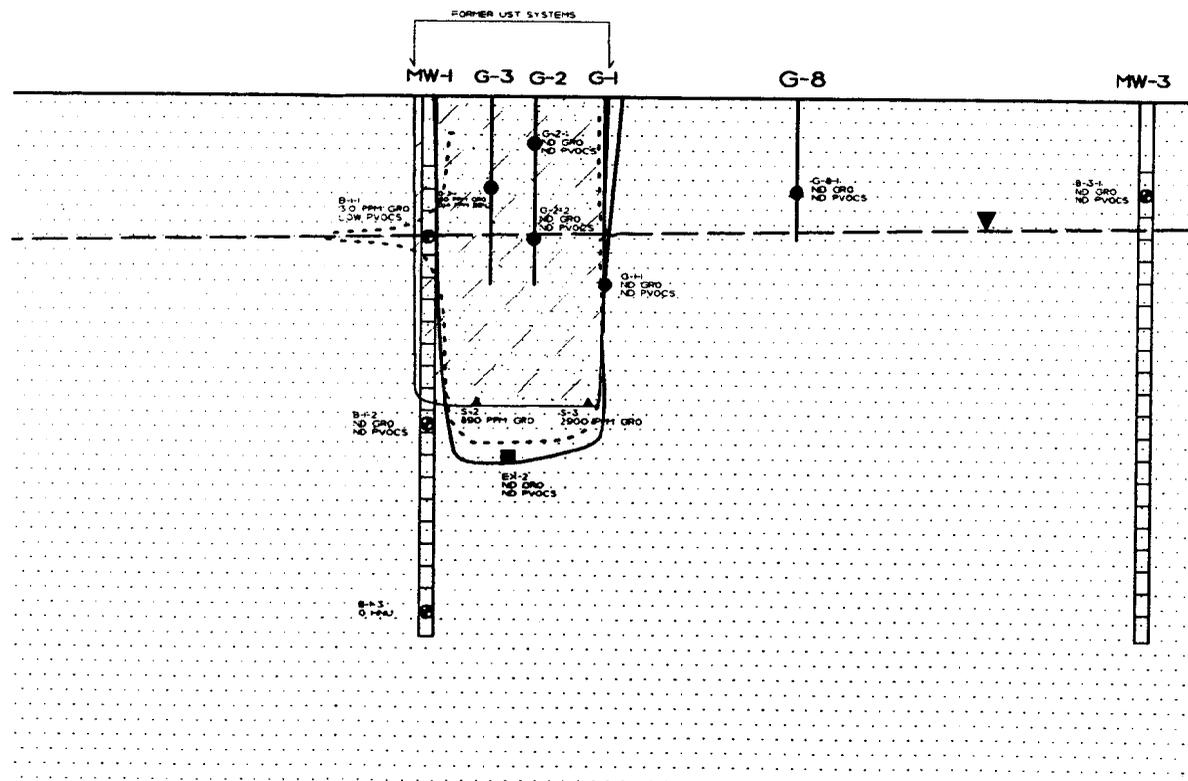


- ▲ SITE ASSESSMENT SAMPLE
- GEOPROBE SAMPLING LOCATION
- ⊙ BORING SAMPLING LOCATION
- EXCAVATION SAMPLE LOCATION

----- PRE-REMEDIAL EXTENT OF CONTAMINANT PLUME THAT EXCEEDS THE NR140 AND/OR NR720 CLEANUP GUIDELINES

———— GENERAL EXTENT OF SOIL EXCAVATION

▼ GROUNDWATER TABLE

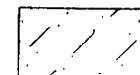

FORMER UST BASIN



TAN TO BROWN TO BLACK, FINE TO MEDIUM GRAINED, WELL TO MODERATELY SORTED, WELL TO SUBROUNDED SAND.

HORIZONTAL SCALE: 1 INCH = 10 FEET

VERTICAL SCALE: 1 INCH = 3 FEET

NOTE: INFORMATION BASED ON AVAILABLE DATA. ACTUAL CONDITIONS MAY DIFFER.

POST REMEDIAL CROSS SECTION	
BAYARIAN CAMPSITE	
METCO	CIVIL TOWN OF OERMANTOWN WISCONSIN
	DRAWN BY: DT
	DATE: 7/27/99
	JOB NO: C377

MW-1 JUNE 21, 1999
670 PPB GRO
96 PPB TRIMETHYLBENZENE

G-1-W
ND GRO
ND PVOCS

G-8-W
ND GRO
ND PVOCS

MW-3 JUNE 21, 1999
ND GRO
ND PVOCS

G-3-W
5500 PPB GRO
79 PPB MTBE
230 PPB BENZENE
210 PPB ETHYLBEN.
820 PPB TOLUENE
860 PPB XYLENE
560 PPB TRIMETHYLBENZENE

G-2-W
1400 PPB GRO
29 PPB MTBE
18 PPB BENZENE
280 PPB TRIMETHYLBENZENE

July 22-02

63-29-153284

To Dept. of Natural Resources

Here are the papers that you need
for the GIS Registry and a Check
#2070 of \$250.00 for Closure.

All descriptions that are attached
are Complete and Accurate. If needed
more Information Call (608) 847-7039 at:

Bavarian Campsite
W4796 Hwy G
Mauston, Wis. 53948

Signed

Horst Hartmann